
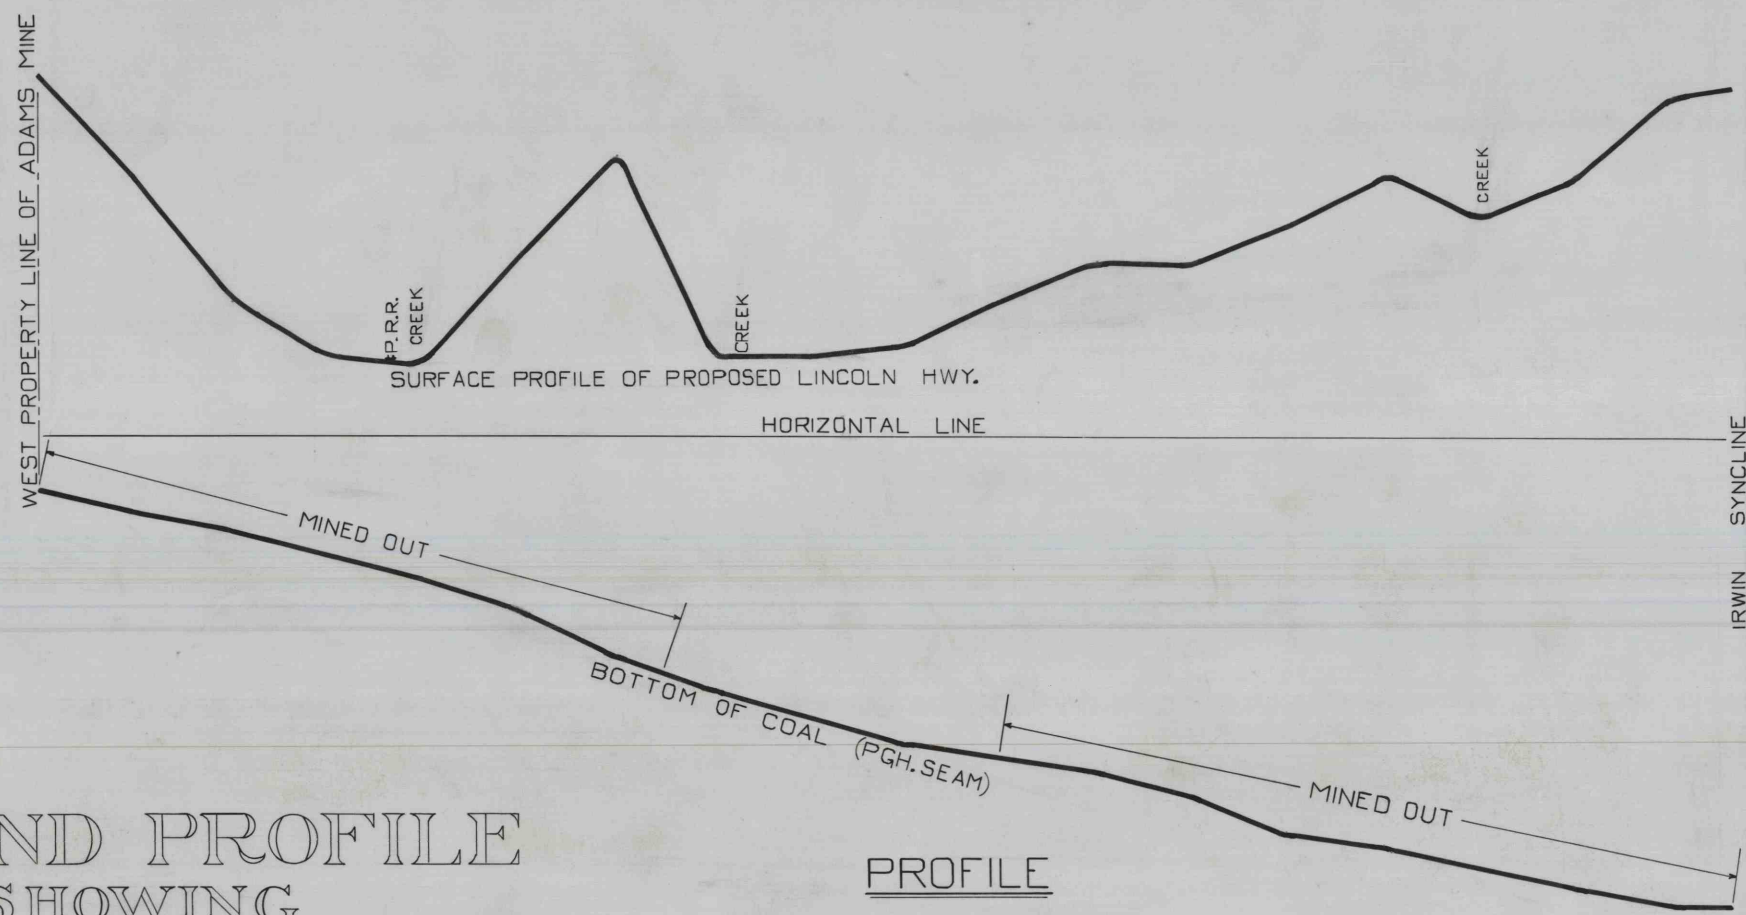


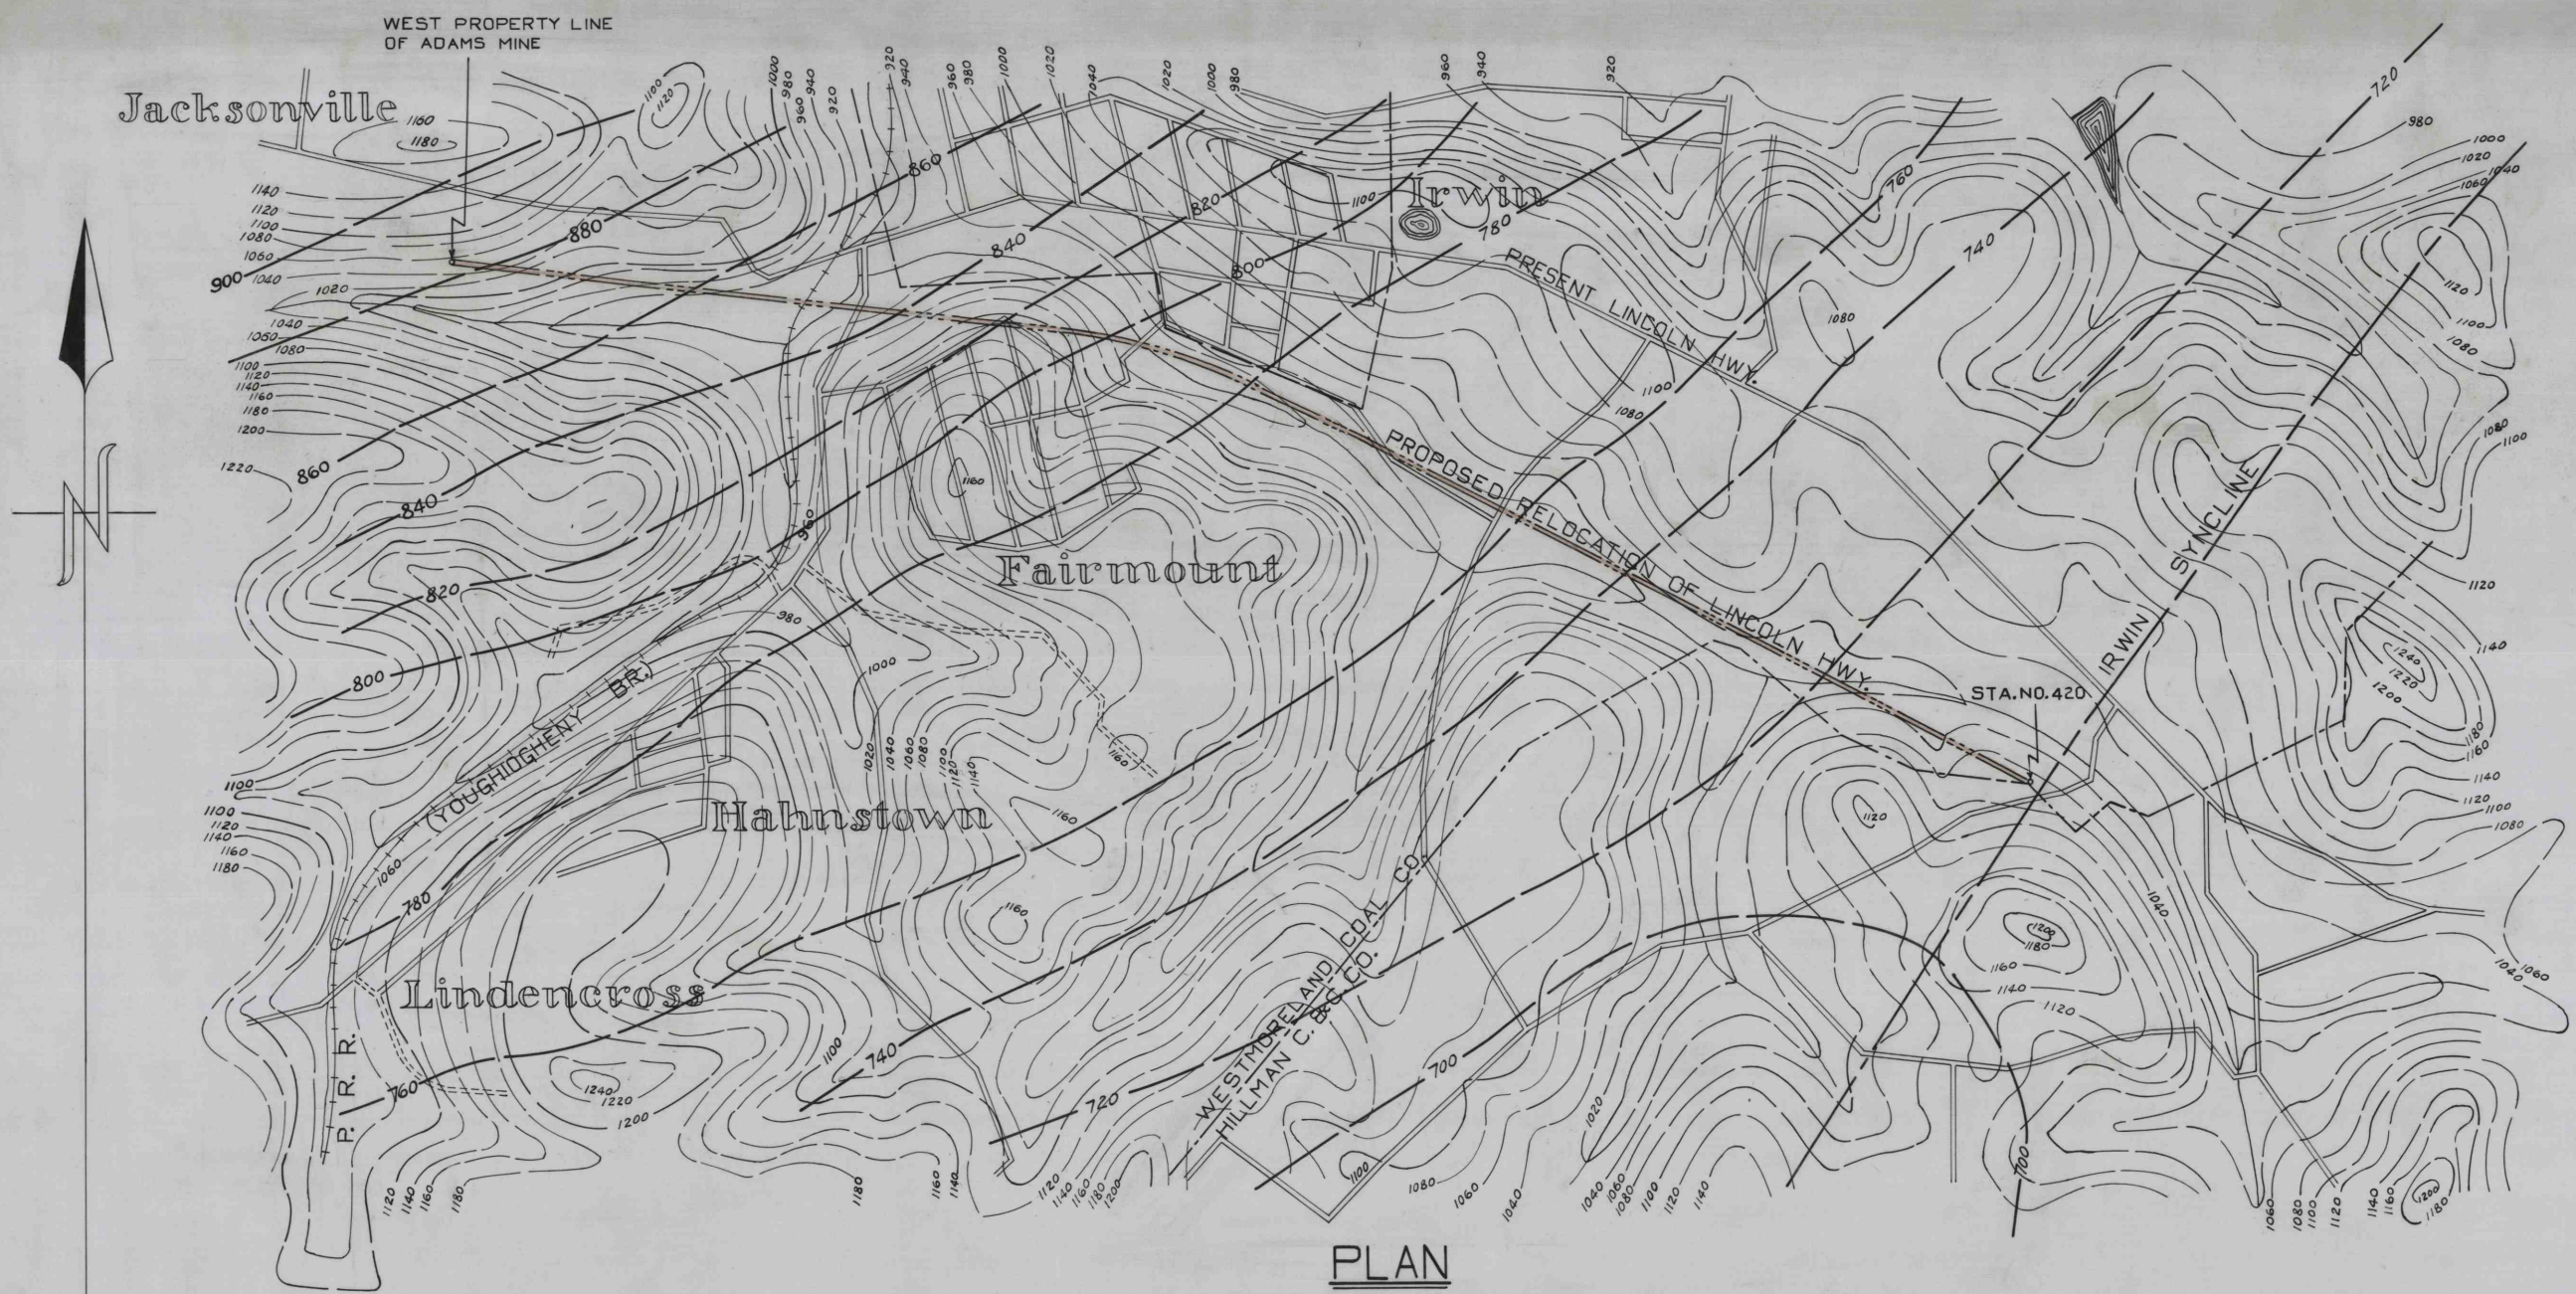

MAP AND PROFILE SHOWING PROPOSED RELOCATION OF LINCOLN HIGHWAY IRWIN, PA.

SCALE

PLAN — 1" = 600'
 PROFILE { HOR. — 1" = 600'
 VER. — 1" = 40'

ROADS
 STREAMS
 SURFACE CONTOURS
 COAL CONTOURS