


TYPICAL CROSS SECTION

NO.	DATE	REVISION	APPR.
SUBMITTED	Theodore J. Fisher, Jr. P.E.		DESIGNER
APPROVED	Stephen Paul Yarker P.E.		DISTRICT OPERATIONS SUPERVISOR, WILKES-BARRE
APPROVED	DIRECTOR, BUREAU OF RESOURCES PROGRAMMING		

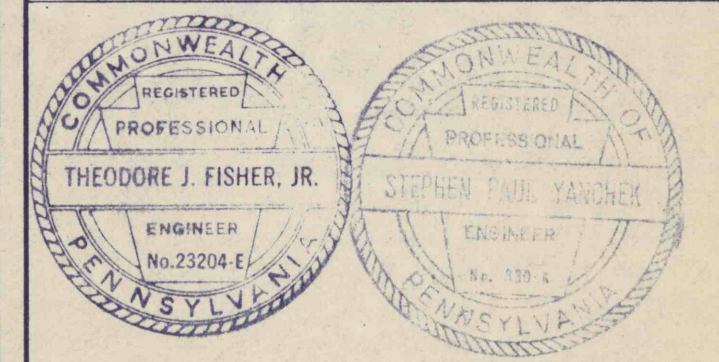

COMMONWEALTH OF PENNSYLVANIA
DEPARTMENT OF ENVIRONMENTAL RESOURCES
OFFICE OF RESOURCES MANAGEMENT

PROJECT NO. O.S.M. 35(017-78)101.1

**STORRS PIT
STRIP MINE RECLAMATION PROJECT**

DICKSON CITY BORO., LACKAWANNA CO., PA.

**CROSS SECTIONS
Stations 1+00 To 4+00**

DRAWN BY	DATE	DRAWING NO.
CHECKED BY	SCALE	

7-17-80
1" = 50'
5 of 11