



1/4" PLAN.

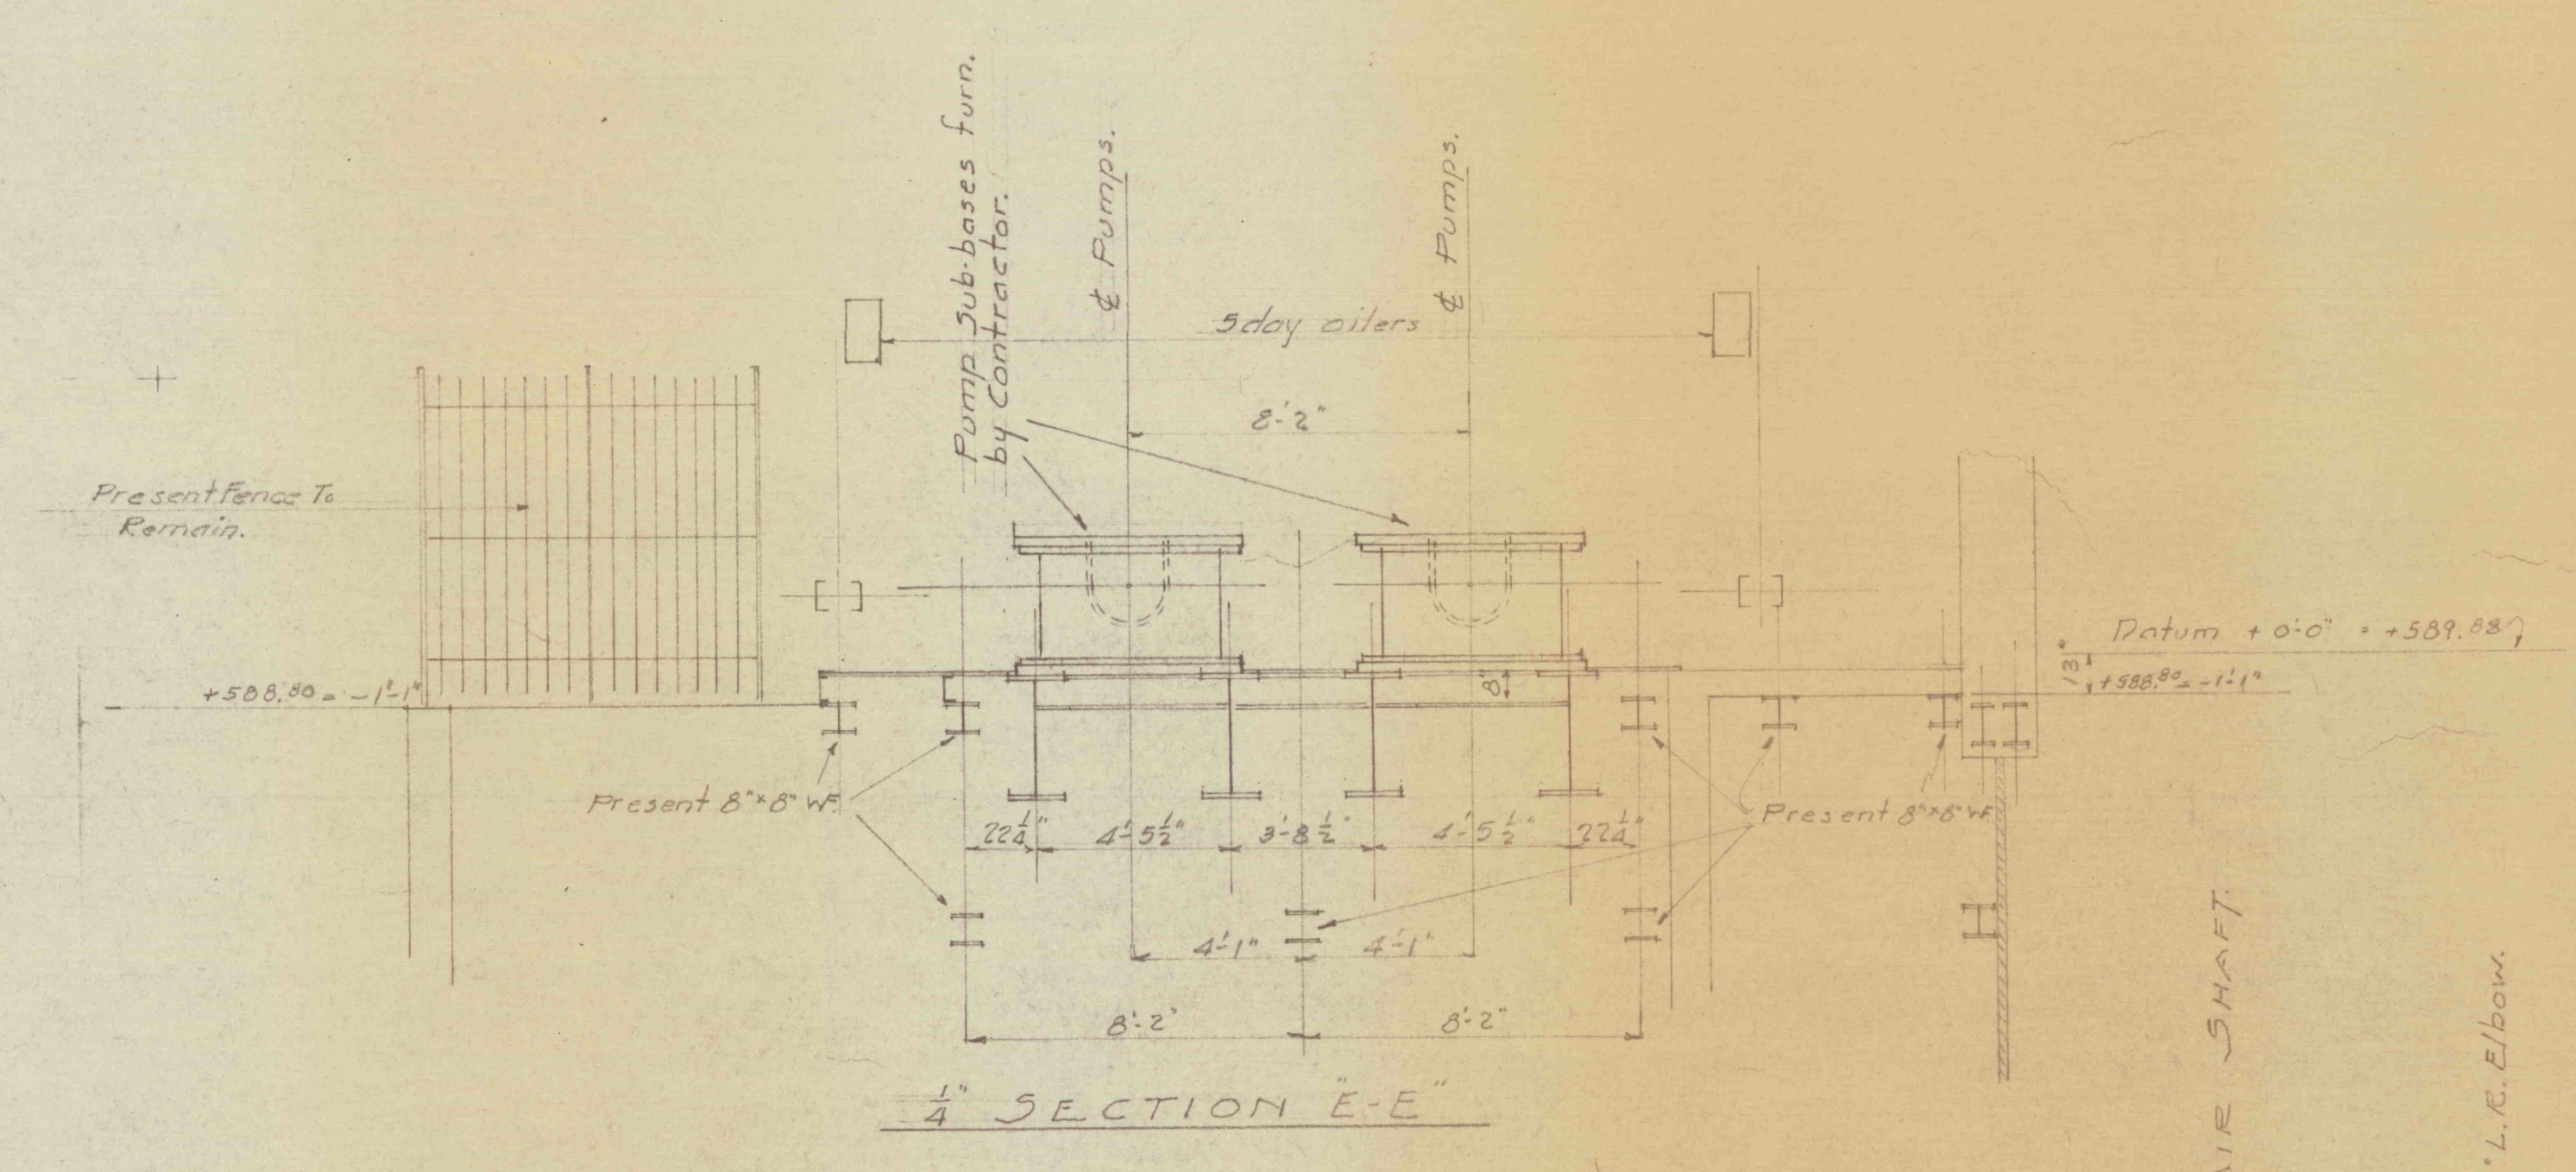

1/4" SECTION E-E

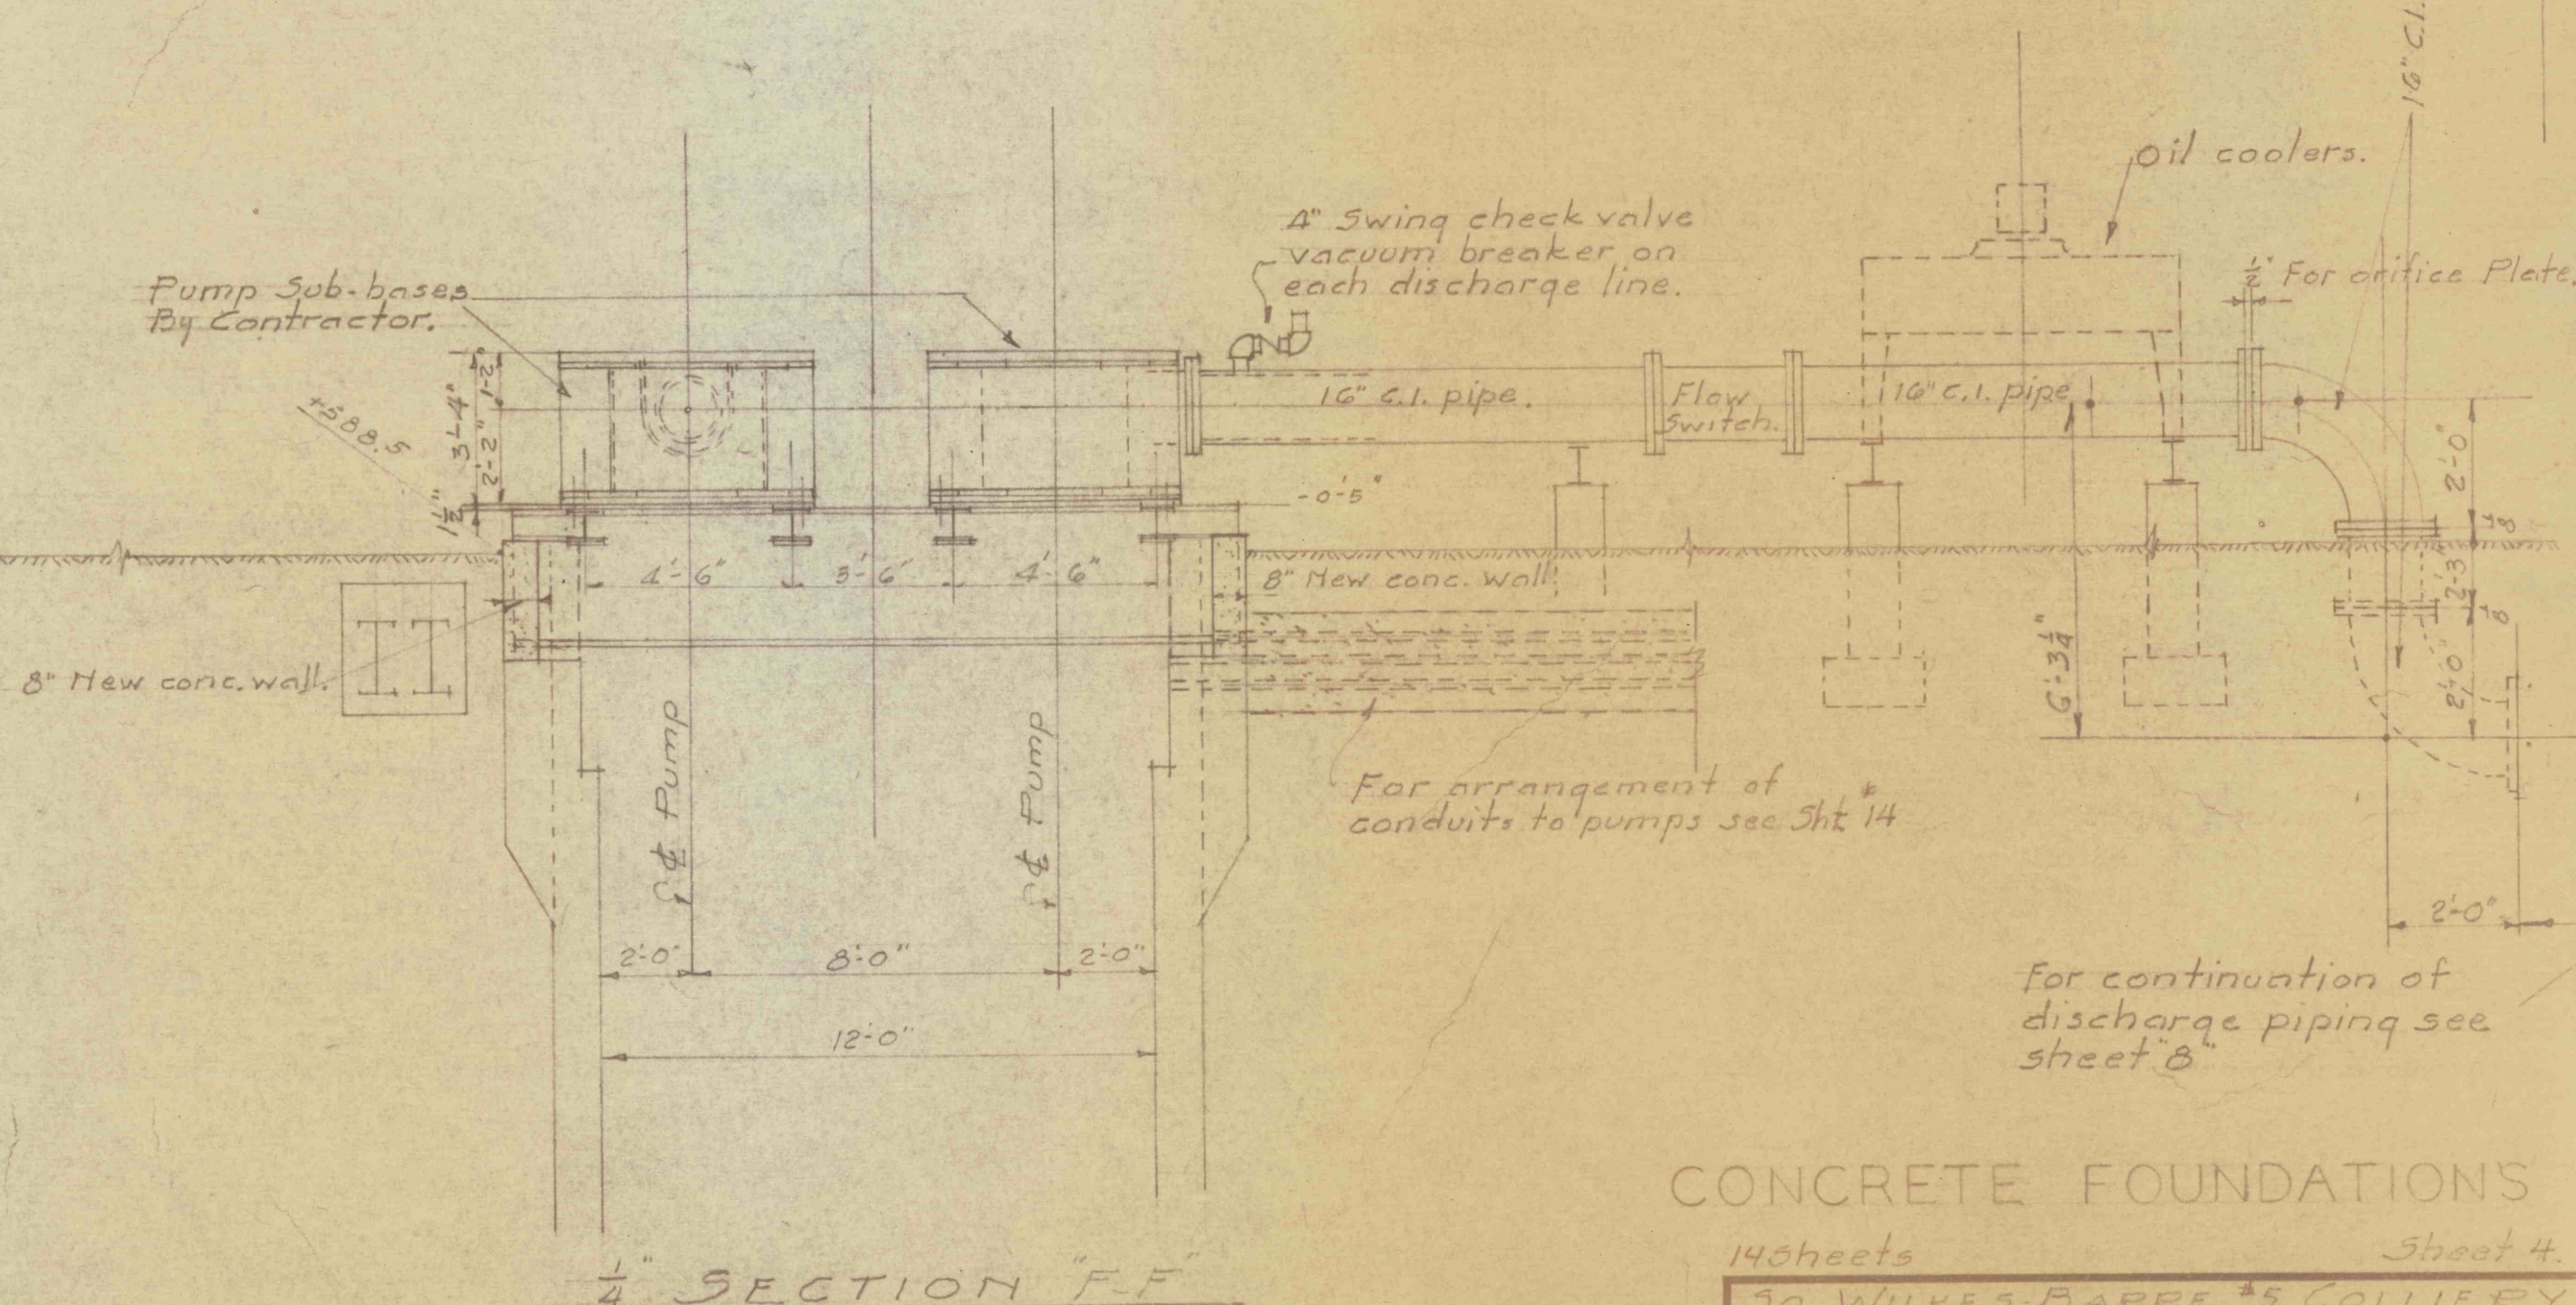

1/4" SECTION F-F

CONCRETE FOUNDATIONS

14 sheets Sheet 4

JO. WILKES BARRE #5 COLLIERY  
FLOOD CONTROL PROJ. #26 PHASE "B"  
PA. DEPT. OF MINES & MINERAL INDUSTRIES

**GLEN ALDEN CORPORATION** Wilkes-Barre, Pa.  
SCALE: As noted. CONSTRUCTION ENGINEERS

APPROVED	DRAWN BY
Const. Engr. C. C. [Signature]	[Signature]
TRACED BY	CHECKED BY
[Signature]	[Signature]

**R 1213**