


PROPERTY AREA PLAN  
SCALE - 1" = 400' - 0"

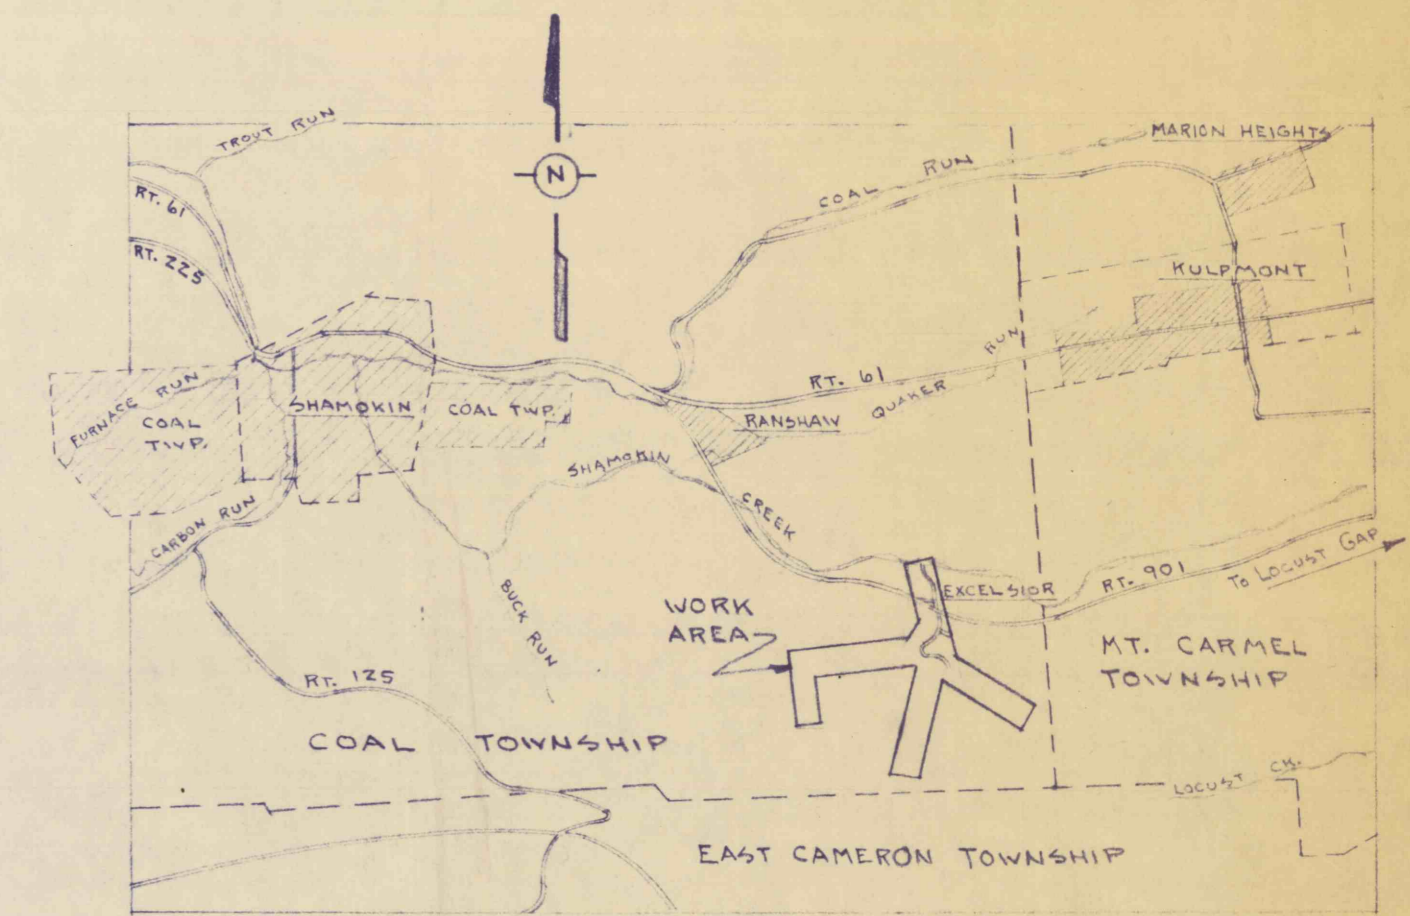


LOCATION PLAN  
SCALE - 1" = 5000'

- LEGEND
- ROAD
  - STREAM
  - EXISTING CONTOUR
  - UTILITY LINES
  - RAILROAD TRACK

NO.	DATE	REVISION	APPR.

SUBMITTED  
PROFESSIONAL  
APPROVED *Robert C. Ramen*  
CHEF - DIVISION OF MINE RECLAMATION  
APPROVED *John T. Laukattis, Jr.*  
DIRECTOR - BUREAU OF DESIGN

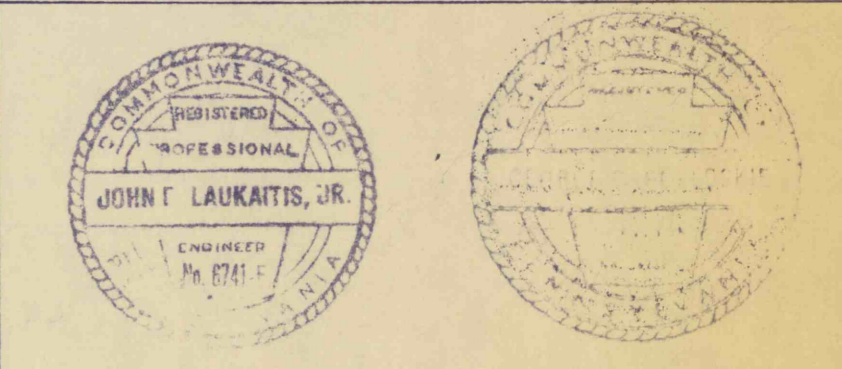

COMMONWEALTH OF PENNSYLVANIA  
DEPARTMENT OF ENVIRONMENTAL RESOURCES  
OFFICE OF RESOURCES MANAGEMENT

PROJECT NO. SL 113-2  
MINE DRAINAGE POLLUTION ABATEMENT  
QUICK STARTS E, F and G  
SHAMOKIN CREEK WATERSHED

JOHN S. LUCKENS ASSOC.  
P. O. Box 190 Shamokin, Penna.

LOCATION PLAN &  
PROPERTY AREA PLAN

DRAWN BY	DATE	DRAWING NO.
CHECKED BY	SCALE	1 of 14
	As Shown	