
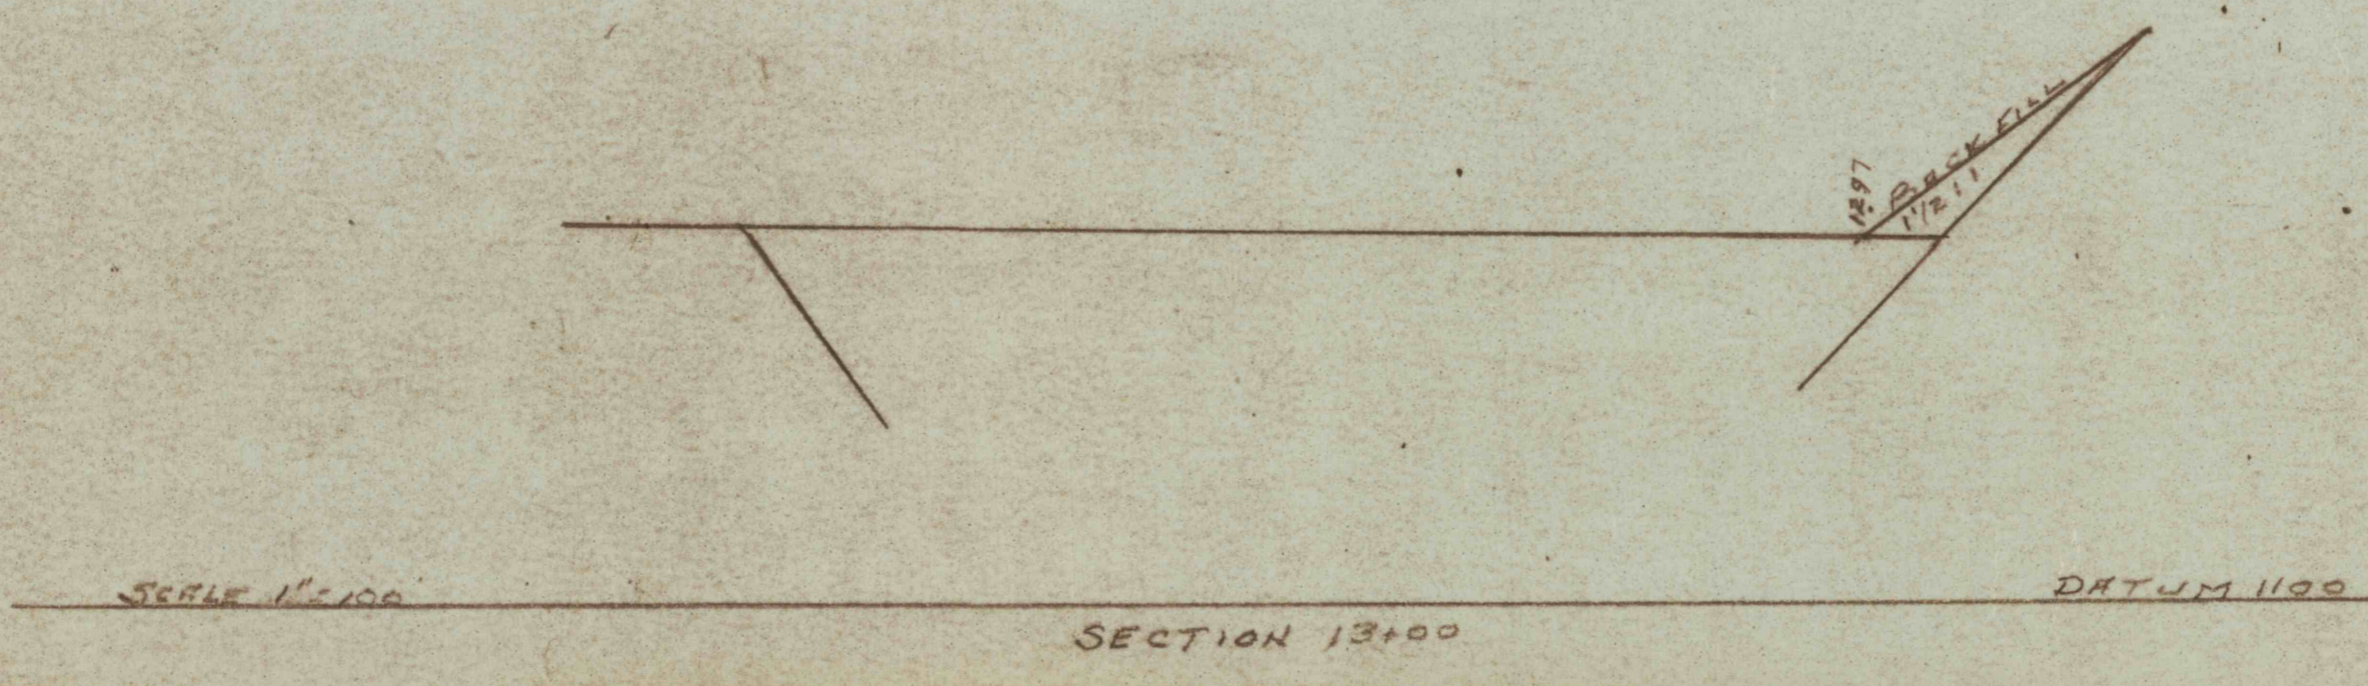
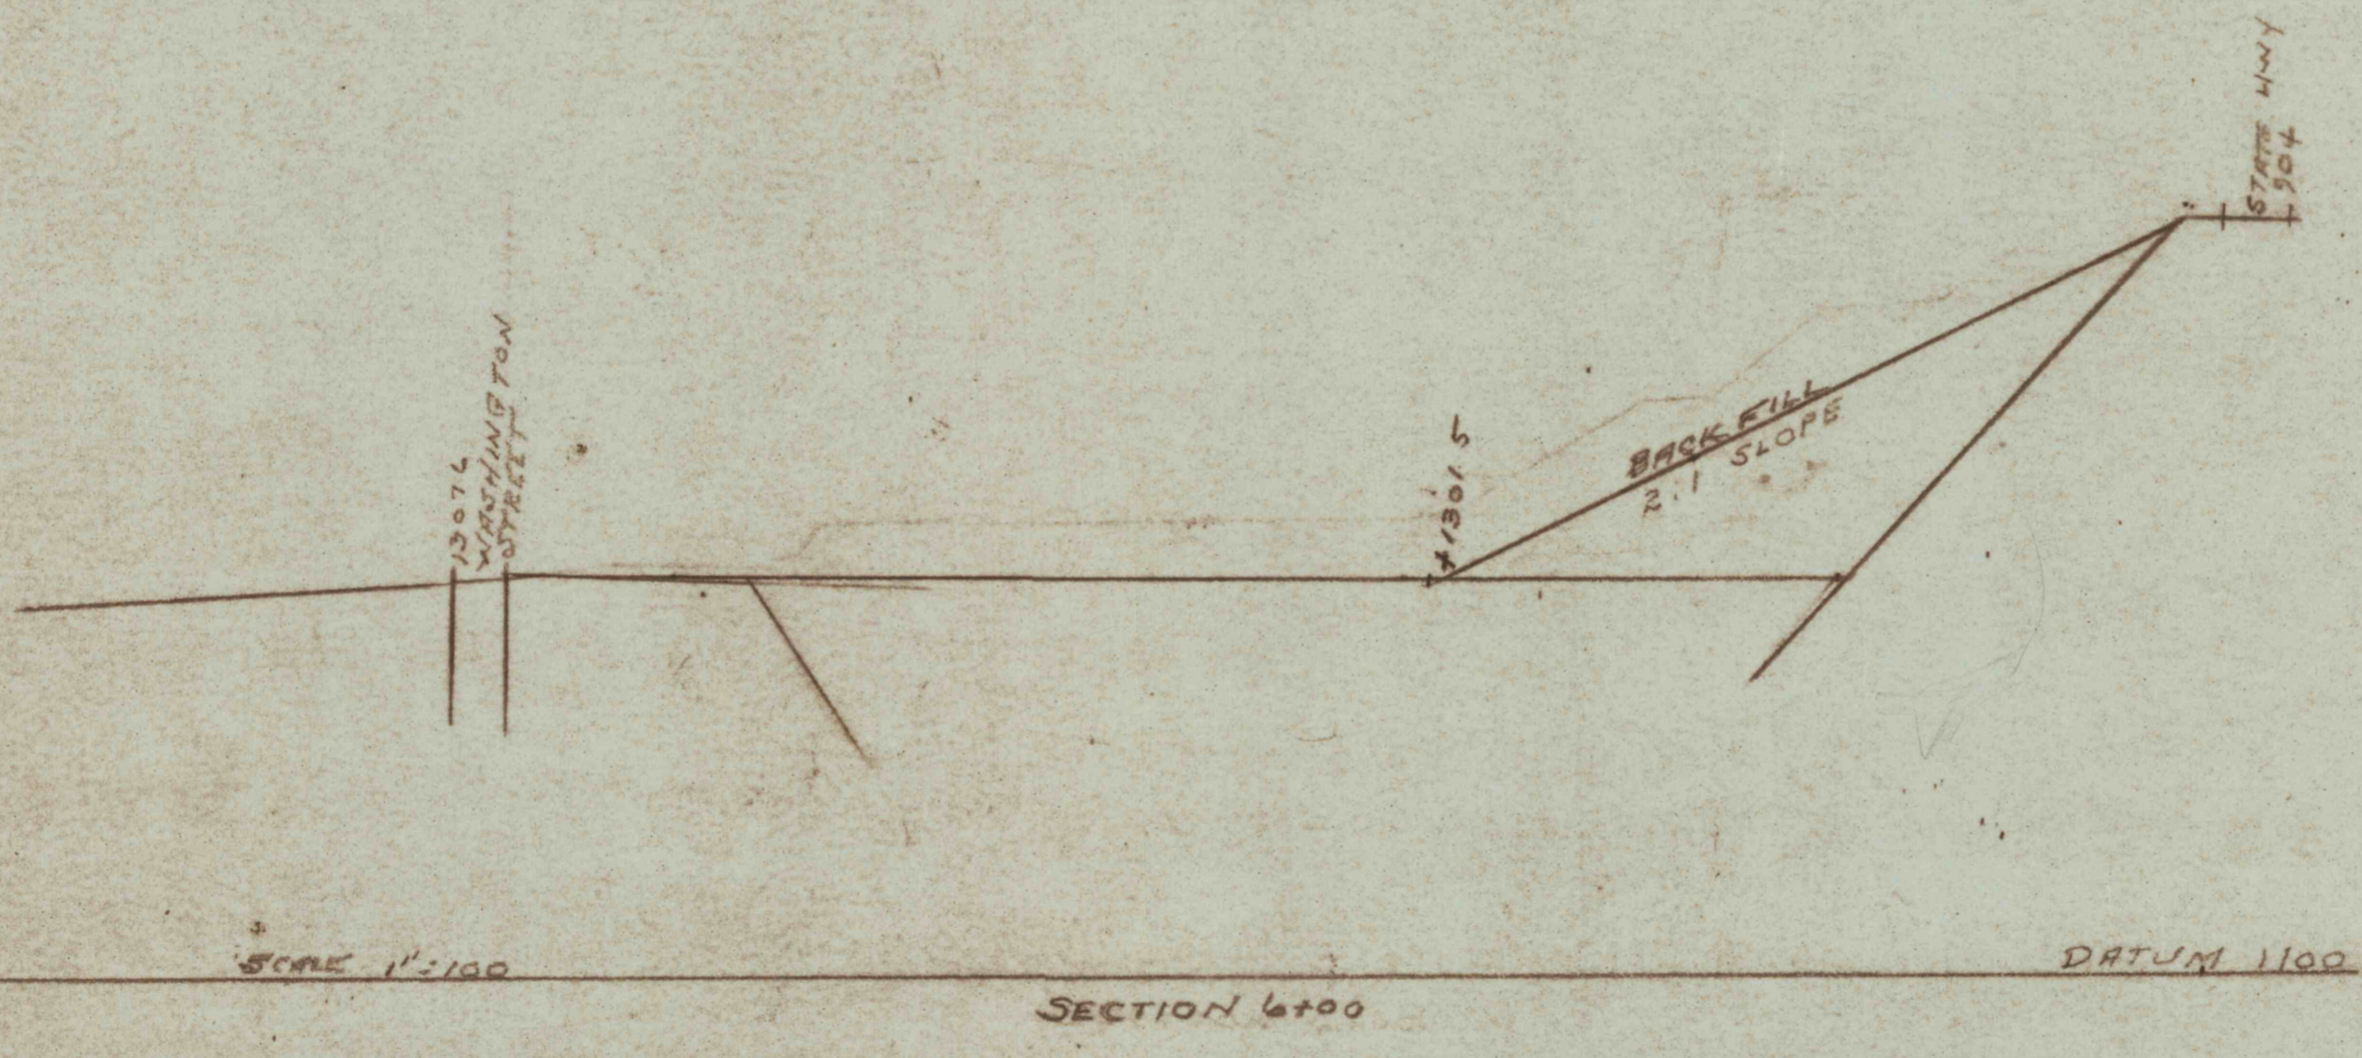
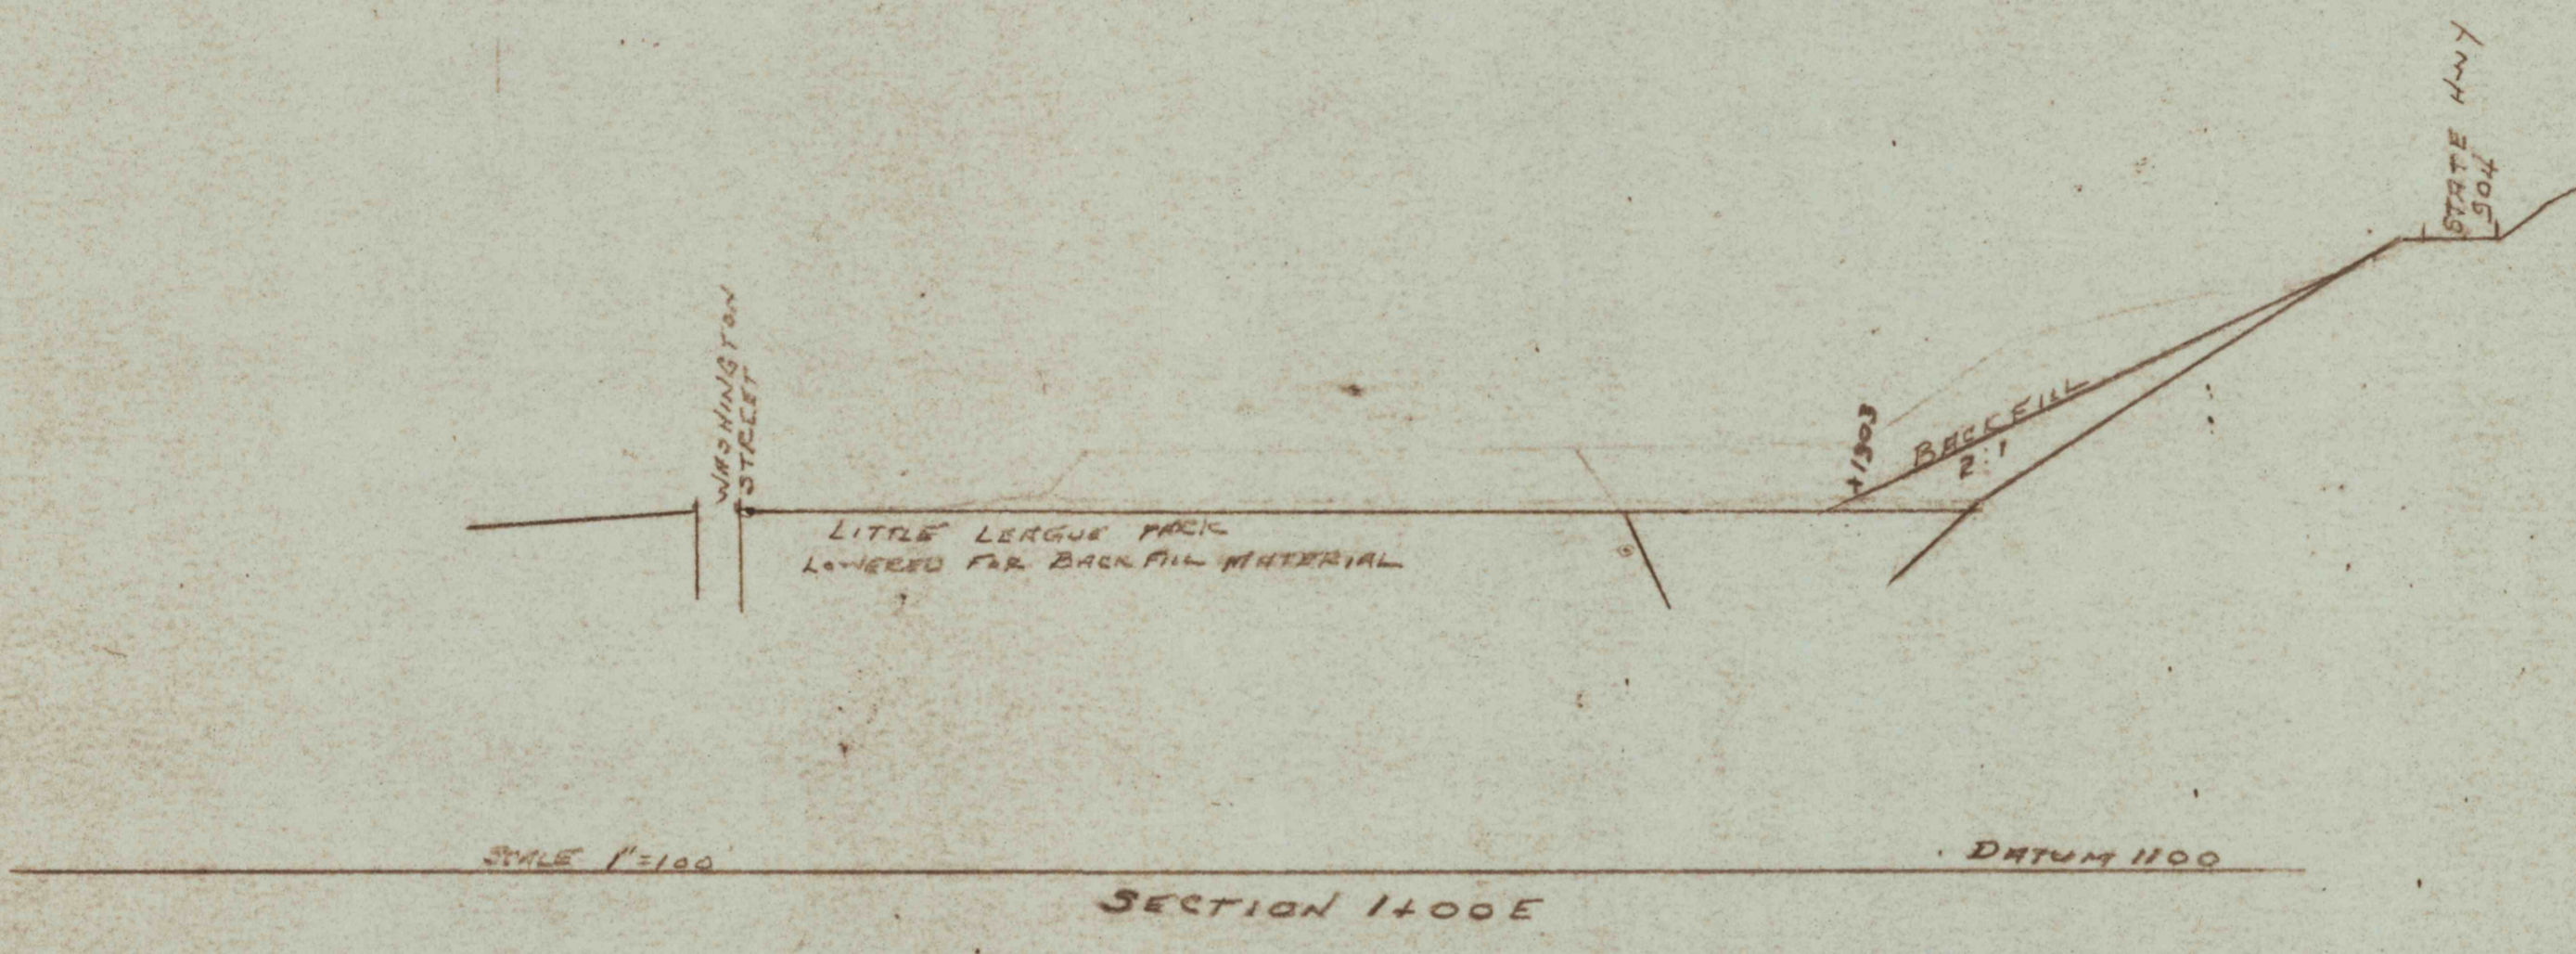


SEC 1400W

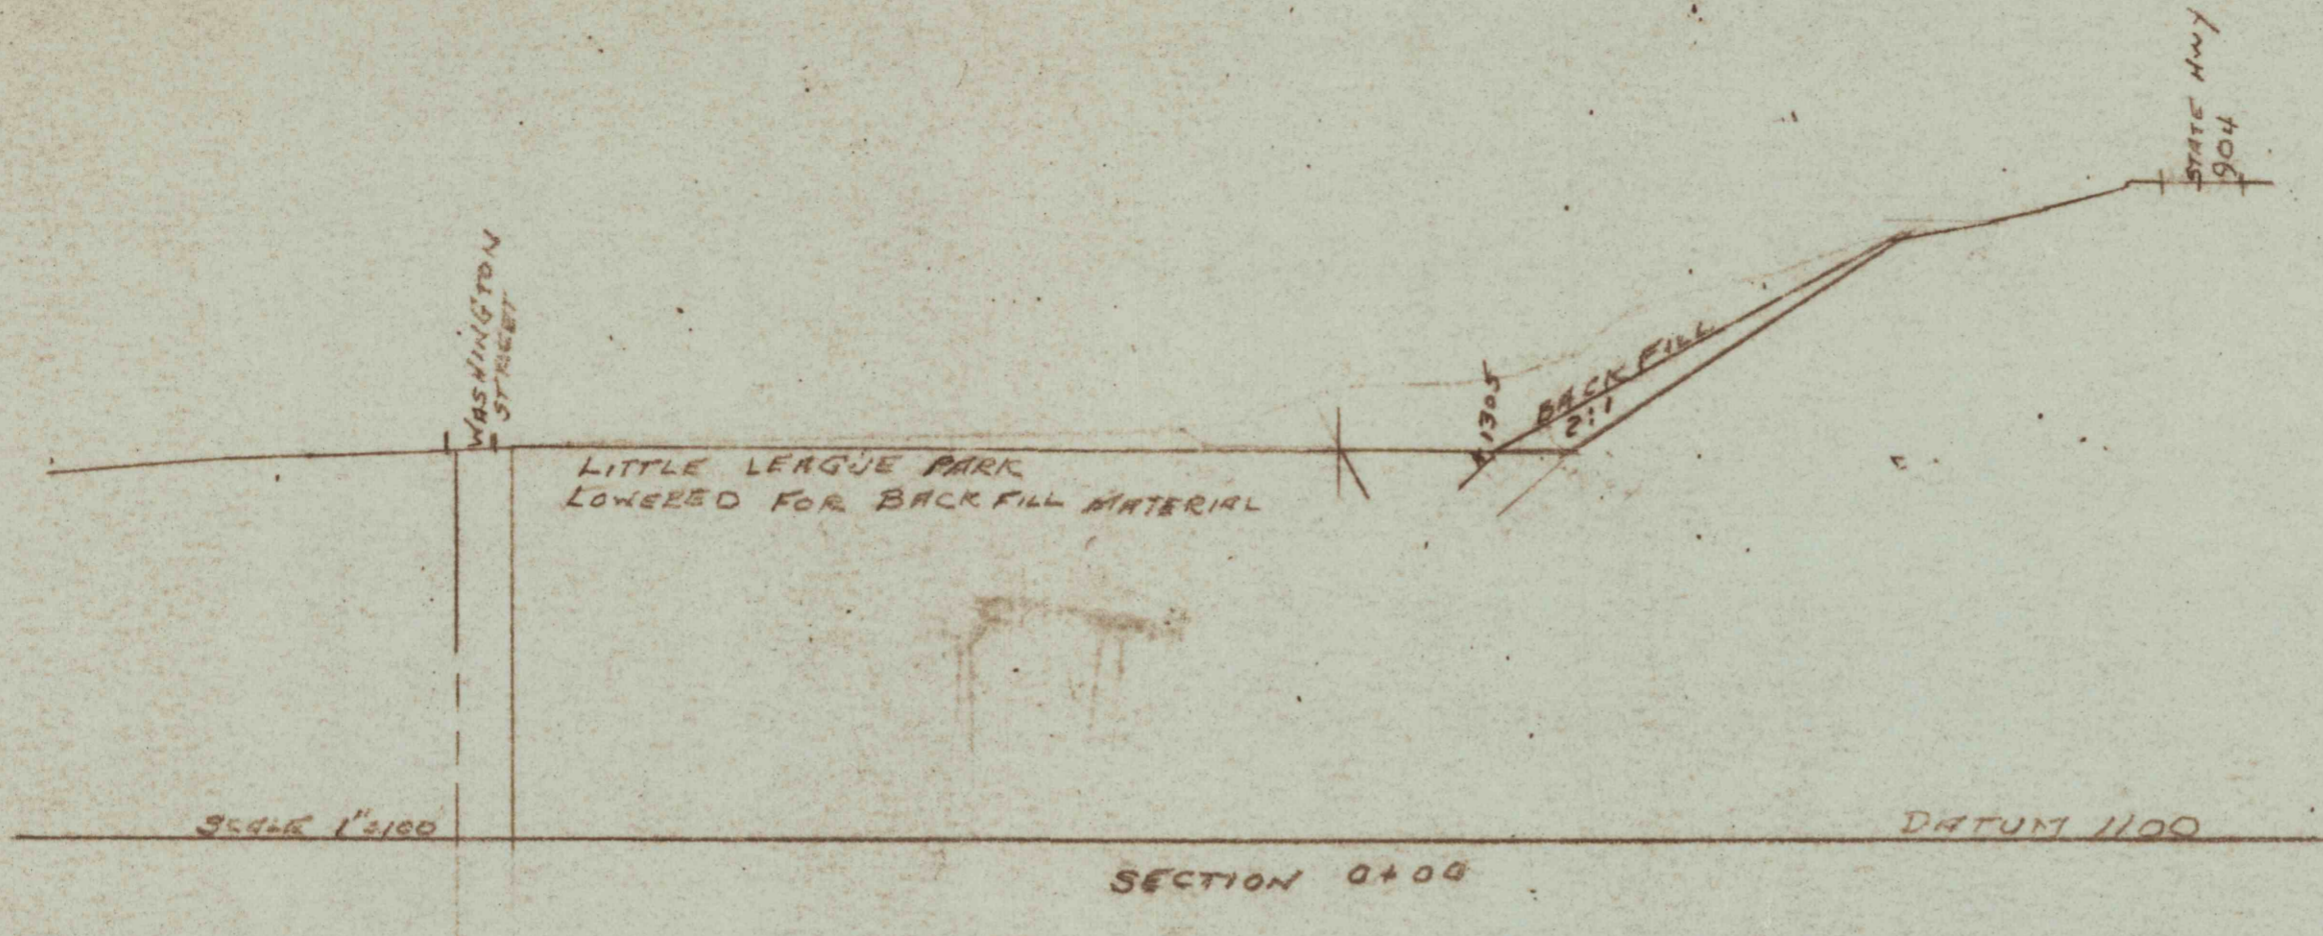

KEHLEY RUN MINE FIRE  
 PROJECT N° 5L-309  
 SECTIONS  
 SCALE 1"=100' JULY 29, 1976  
 OFFICE OF RESOURCES MANAGEMENT