



PLAN  
SCALE: 1"=100'

All design work on this plan (Drawing No. 4 of 7) legend and notes has been prepared by Sanders and Thomas, Inc. except as noted below.  
None.

**EROSION AND SEDIMENTATION CONTROL PLAN**  
PREPARED FOR  
FANNICK'S INC.  
FRACKVILLE, PA.  
By  
MICHAEL BAKER JR., INC.  
HARRISBURG, PA.

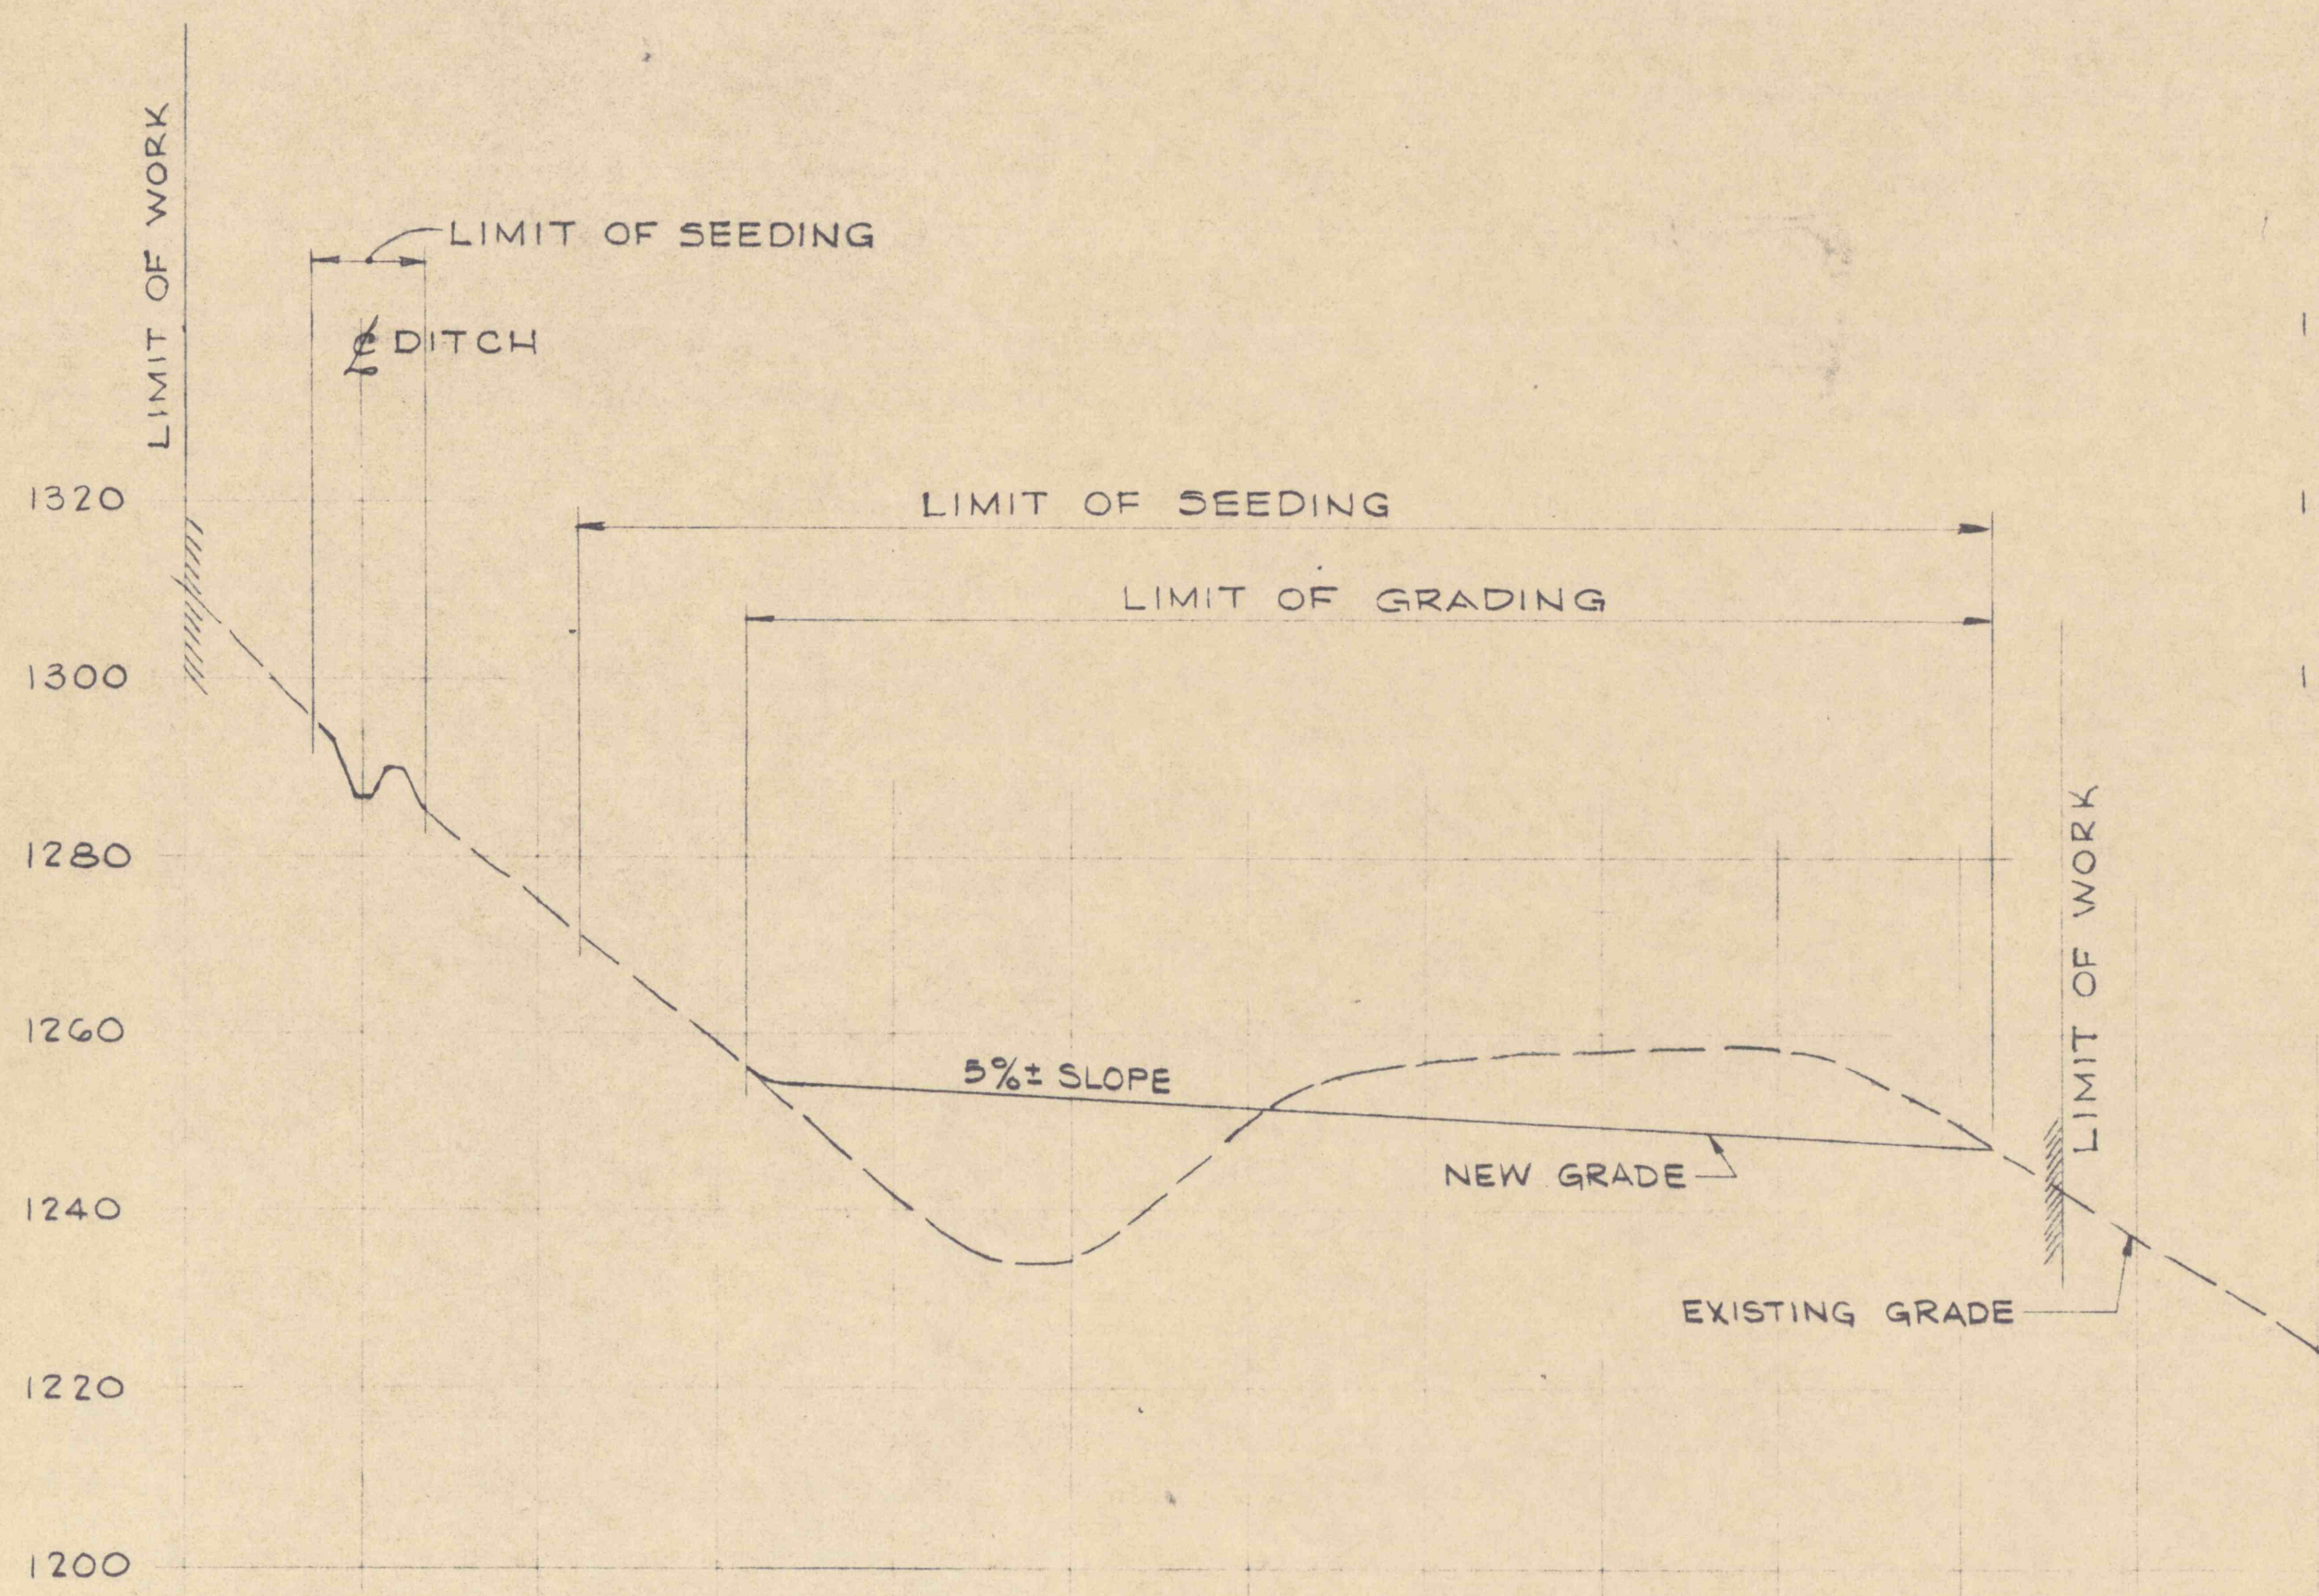

CROSS-SECTION NO. 5  
SCALE: 1"=20' (HORIZ. & VERT.)  
FOR LOCATION SEE THIS DRAWING.

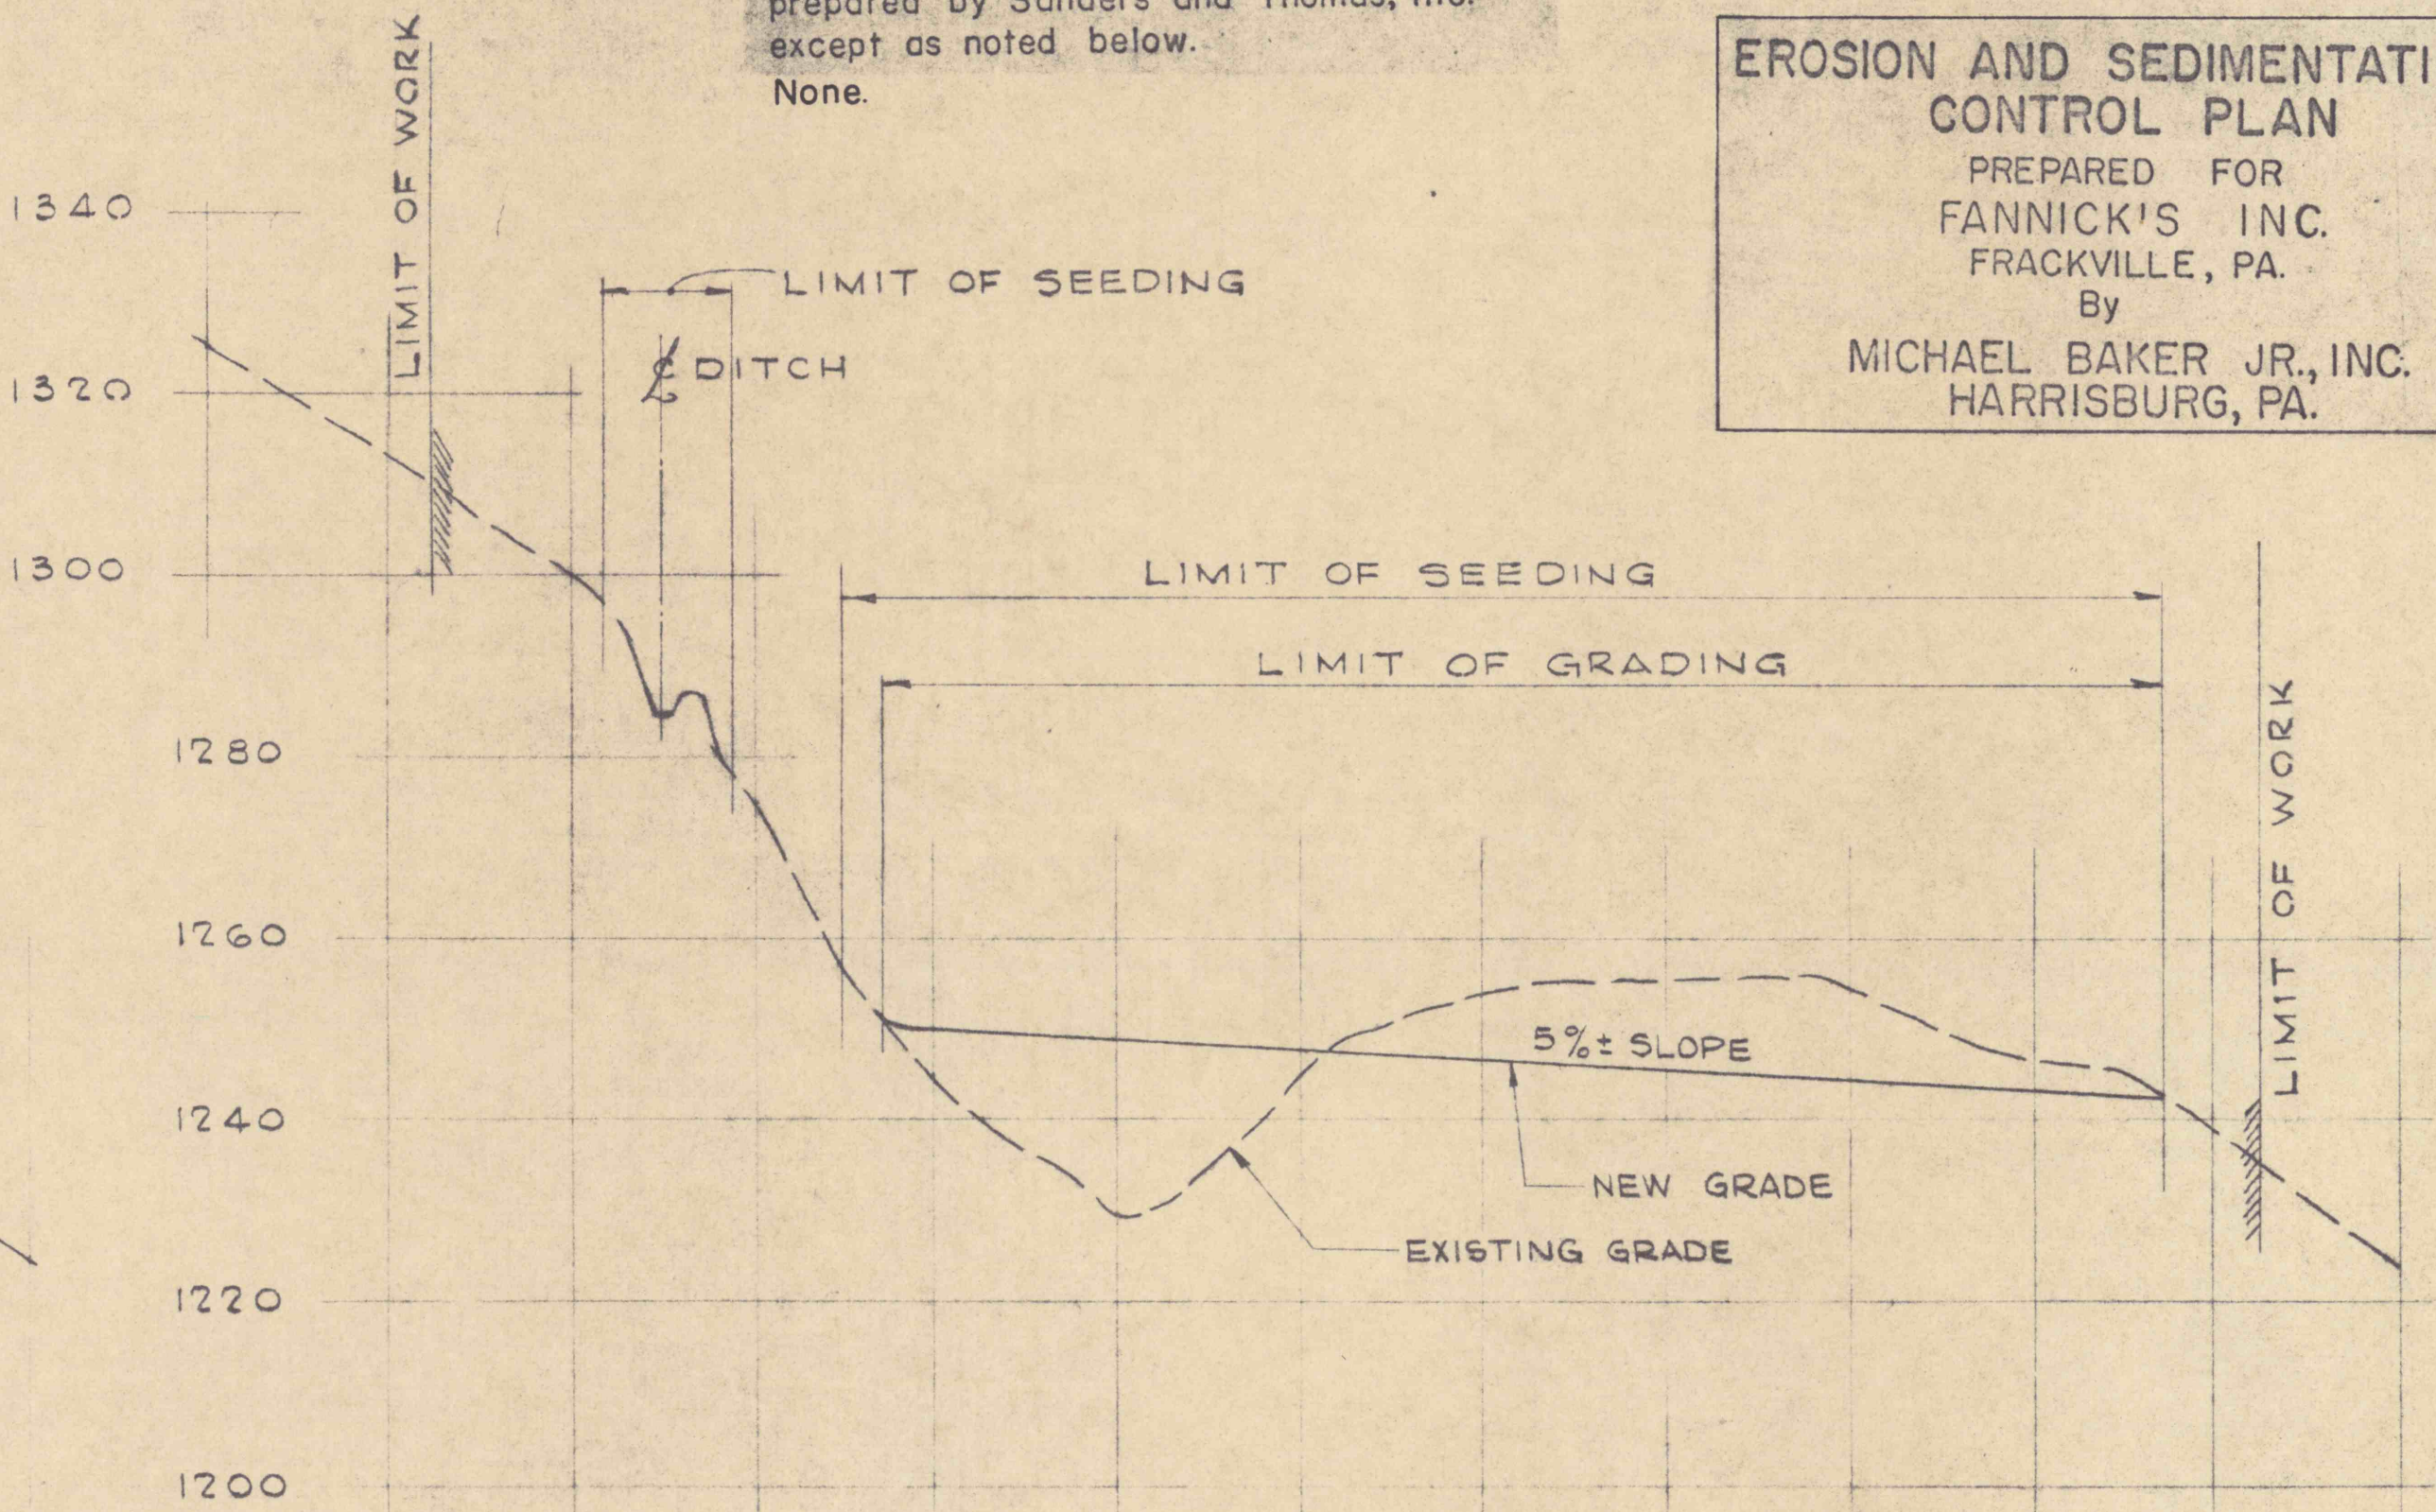

CROSS-SECTION NO. 6  
SCALE: 1"=20' (HORIZ. & VERT.)  
FOR LOCATION SEE THIS DRAWING.

NO.	DATE	REVISION	APPR.
SUBMITTED			
APPROVED			
APPROVED			
COMMONWEALTH OF PENNSYLVANIA DEPARTMENT OF ENVIRONMENTAL RESOURCES OFFICE OF ENGINEERING AND CONSTRUCTION			
PROJECT NO. SL 170 STRIP MINE RECLAMATION QUICK START PROJECT "B" STATE GAME LAND NO. 264 WICONISCO CREEK WATERSHED DAUPHIN COUNTY, PENNA.			
<b>SANDERS AND THOMAS, INC.</b> CONSULTING ENGINEERS <small>EXECUTIVE OFFICES: POTTSTOWN, PENNSYLVANIA          BRANCH OFFICES: PHILADELPHIA, PA. - LONG BEACH, CALIF. - MIAMI, FLA.          PITTSBURGH, PA. - BALTIMORE, MD. - LONG BEACH, CALIF. - WASHINGTON, D.C.</small>			
<b>PLAN &amp; CROSS-SECTIONS</b> <b>NOS. 5 &amp; 6</b>			
DRAWN BY TZ	DATE MAY 4, 1973	DRAWING NO. 4 of 7	
CHECKED BY TB	SCALE AS NOTED		