



Begin Work
Sta. 8+50
Gebhard Run Channel Reloc.

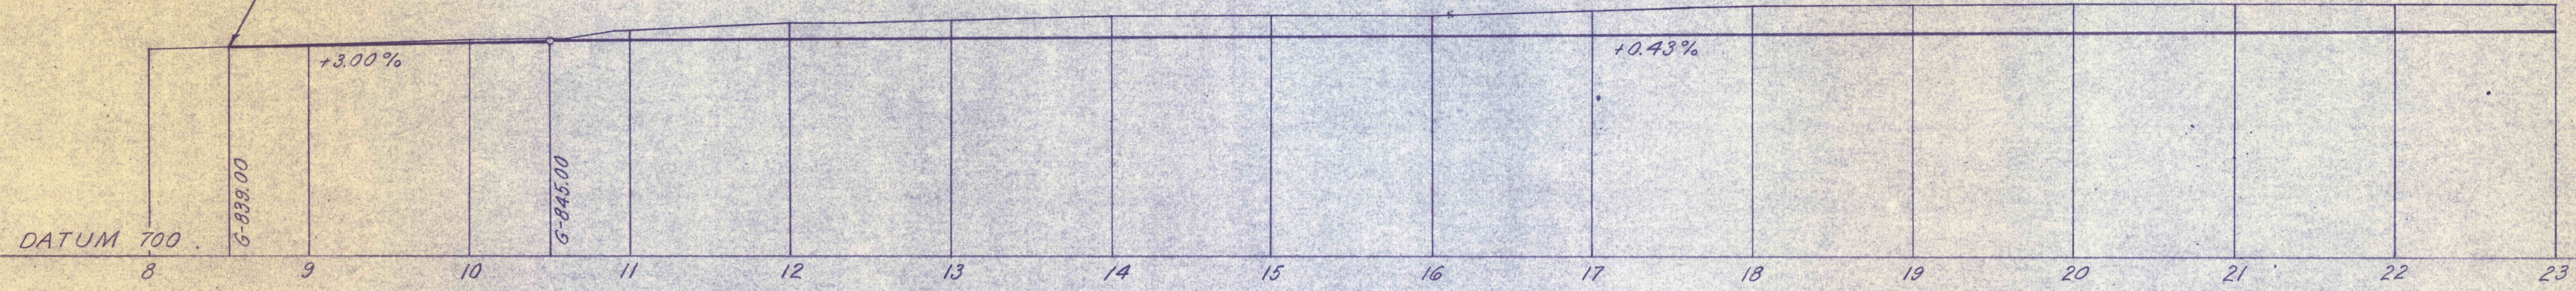


PROFILE OF GEBHARD RUN CHANNEL RELOC.

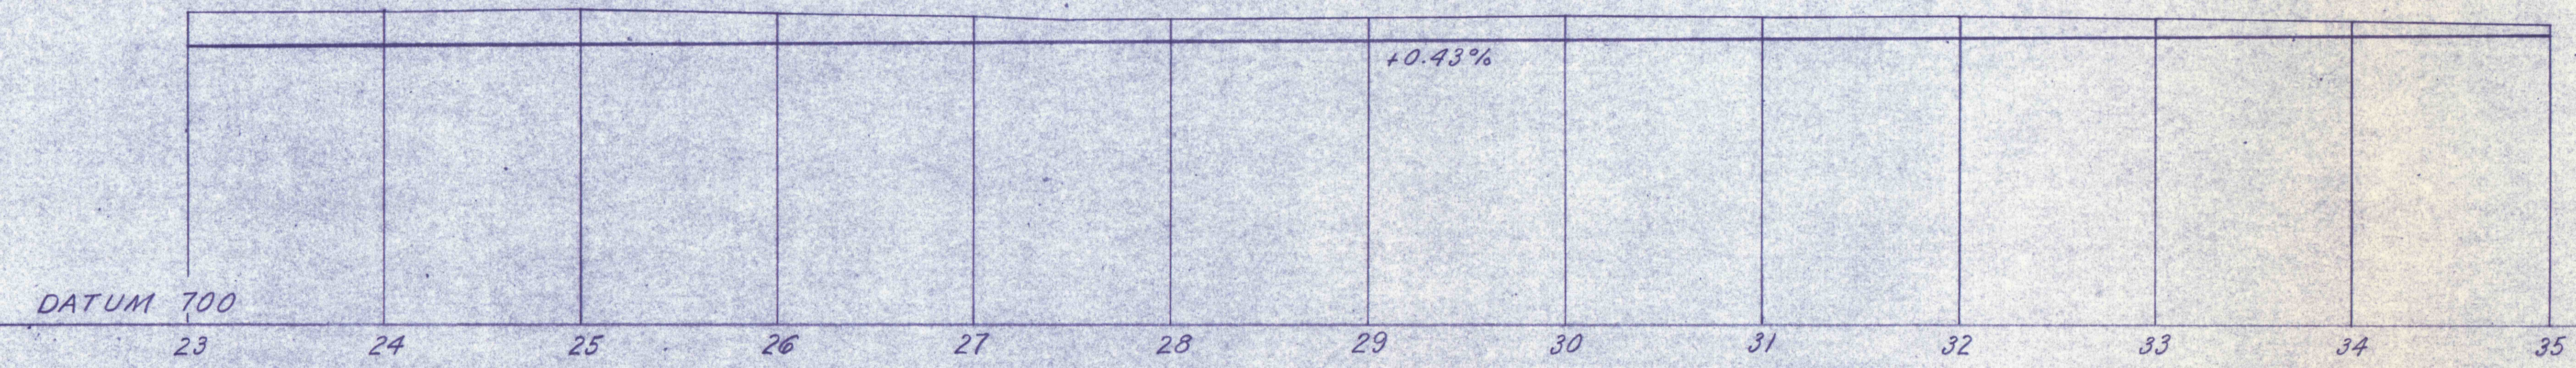

PROFILE OF GEBHARD RUN CHANNEL RELOC.

End Work
Sta. 46+00
Gebhard Run Channel Reloc.

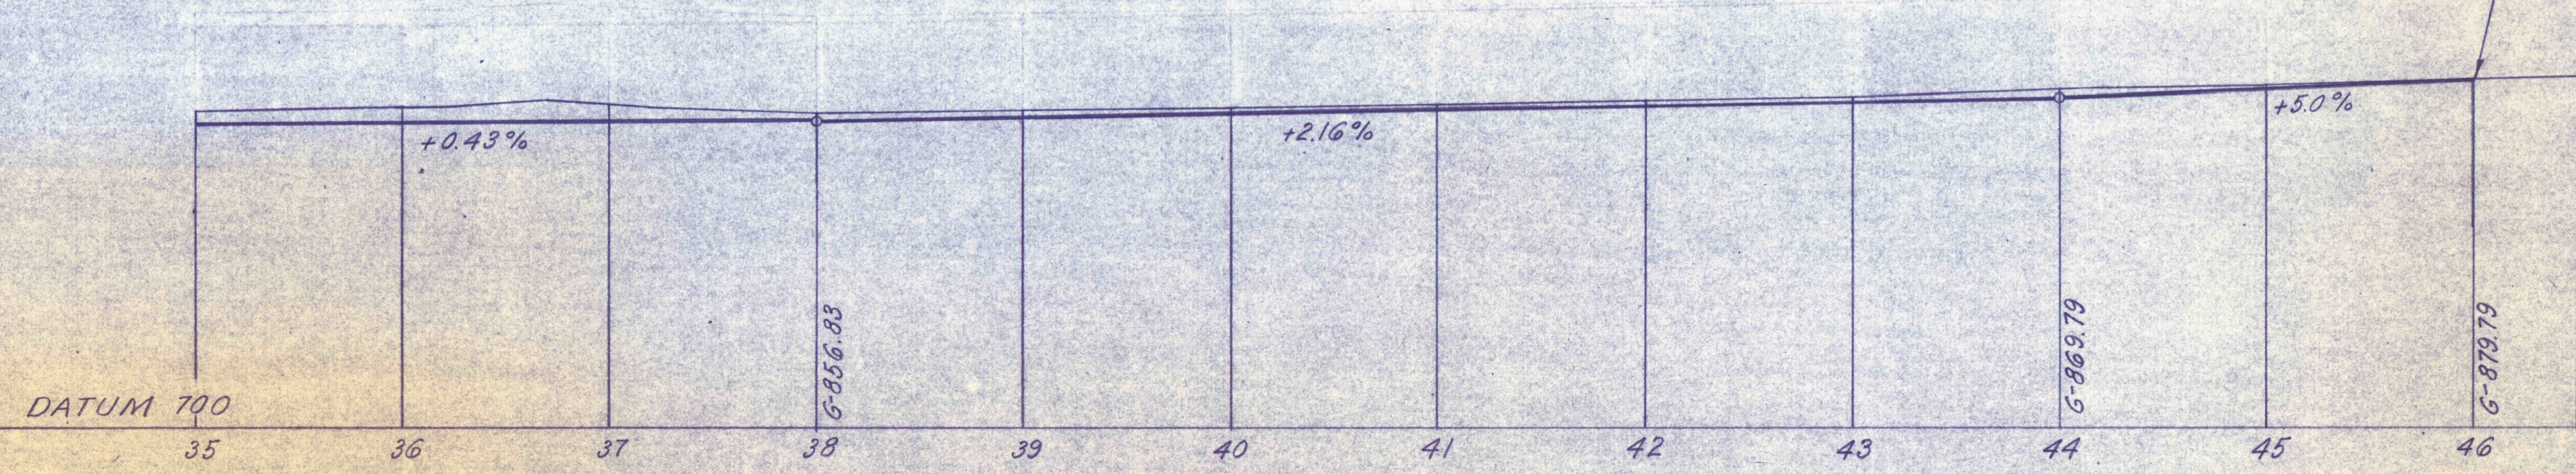

PROFILE OF GEBHARD RUN CHANNEL RELOC.

NO.	DATE	REVISION	APPR.

SUBMITTED _____
PROFESSIONAL _____
APPROVED _____
CHIEF - DIVISION OF MINE REHABILITATION _____
APPROVED _____
DIRECTOR - BUREAU OF CONSULTING SERVICES _____

COMMONWEALTH OF PENNSYLVANIA
DEPARTMENT OF ENVIRONMENTAL RESOURCES
OFFICE OF ENGINEERING AND CONSTRUCTION

PROJECT NO. SL-126-2-7

MINE DRAINAGE
POLLUTION ABATEMENT
SWATARA CREEK WATERSHED
SCHUYLKILL COUNTY

BERGER ASSOCIATES, INC.
Consulting Engineers
P.O. Box 1943 Harrisburg, Penna.

PART 2A
GEBHARD RUN
CHANNEL RELOC.

DRAWN BY W. G.	DATE Feb. 2, 1973	DRAWING NO.
CHECKED BY M. W.	SCALE HOR. 1" = 50' VERT. 1" = 50'	10 of 31