




TYPICAL DETAIL FOR STANDARD TERRACING
No Scale

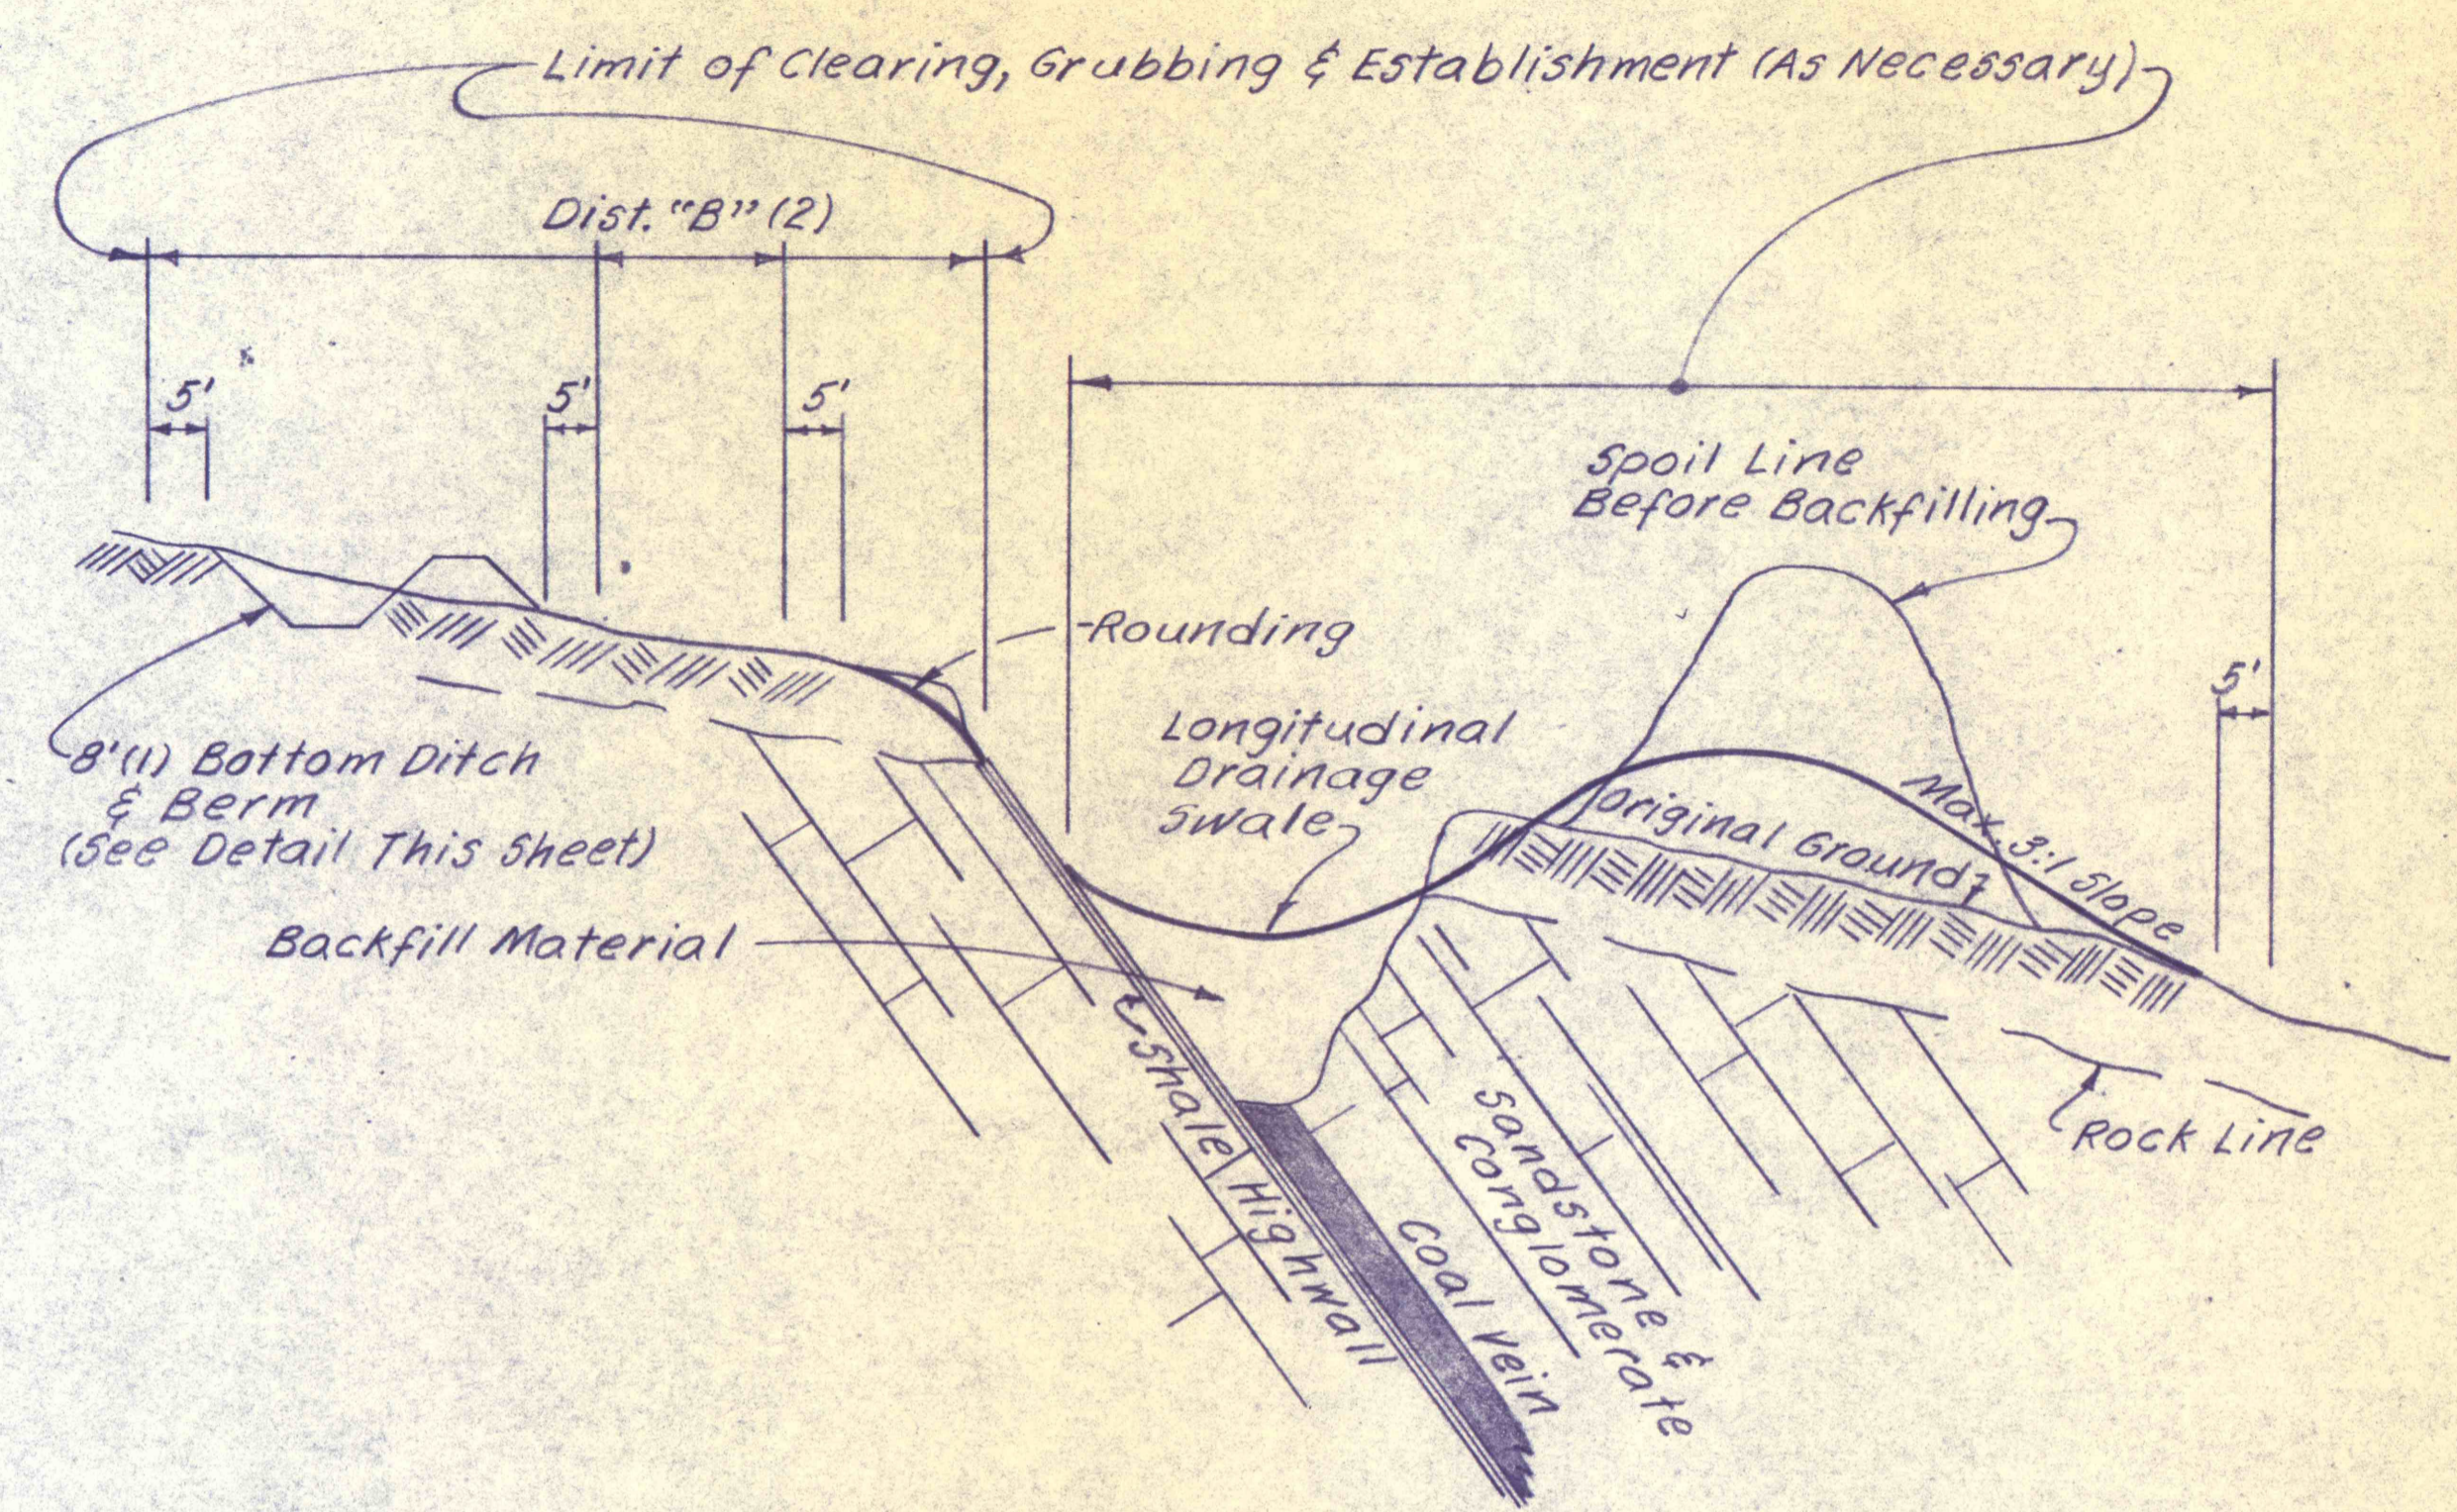


TYPICAL DETAIL FOR MODIFIED TERRACING
No Scale

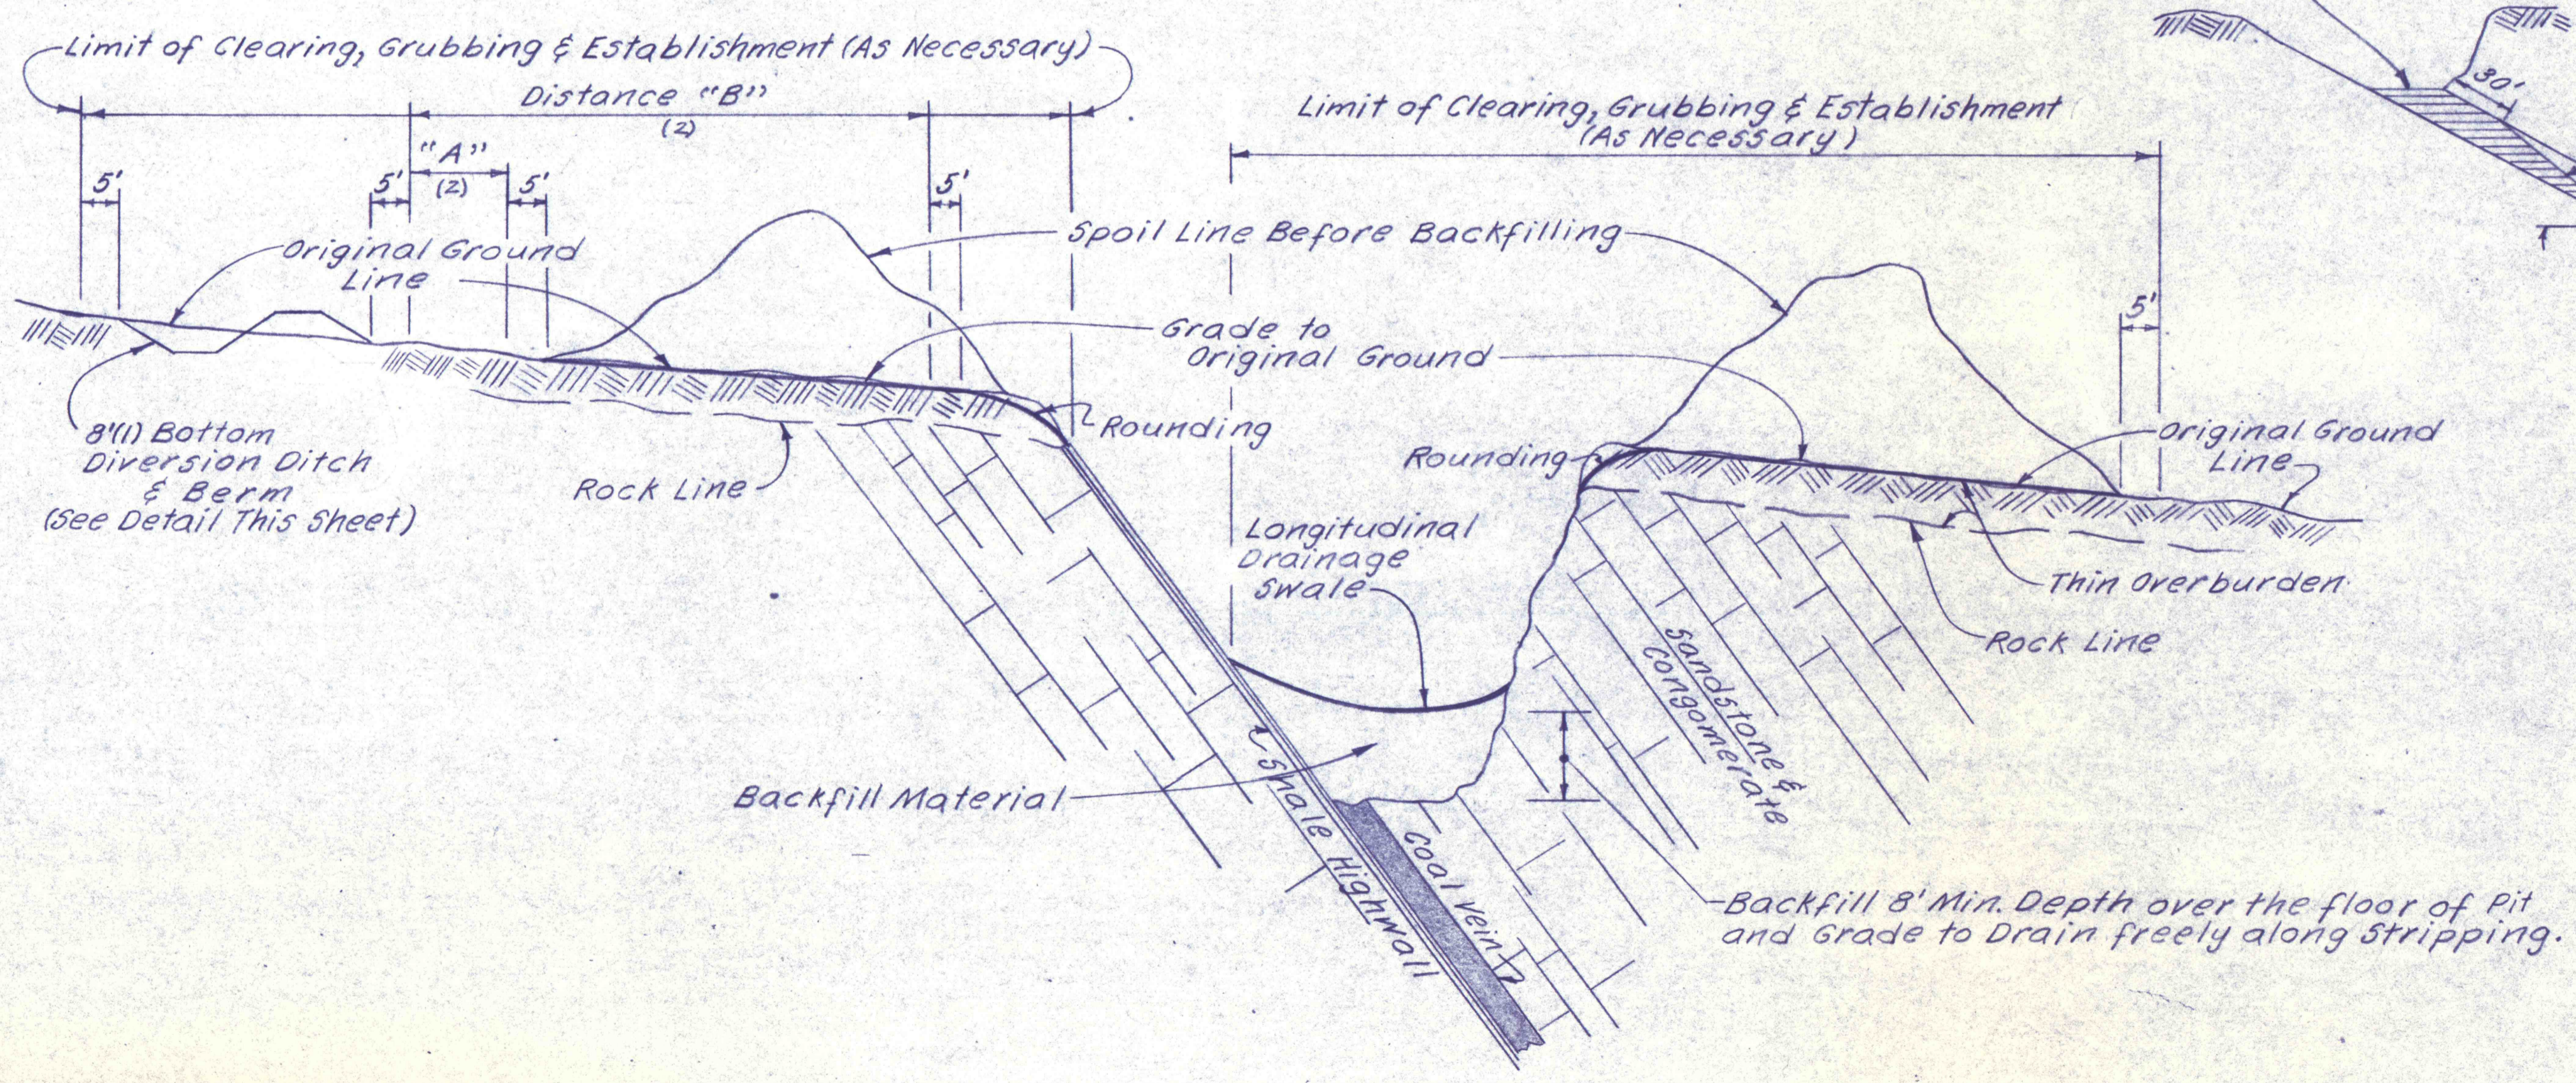

TYPICAL DETAIL FOR MODIFIED TERRACING
No Scale

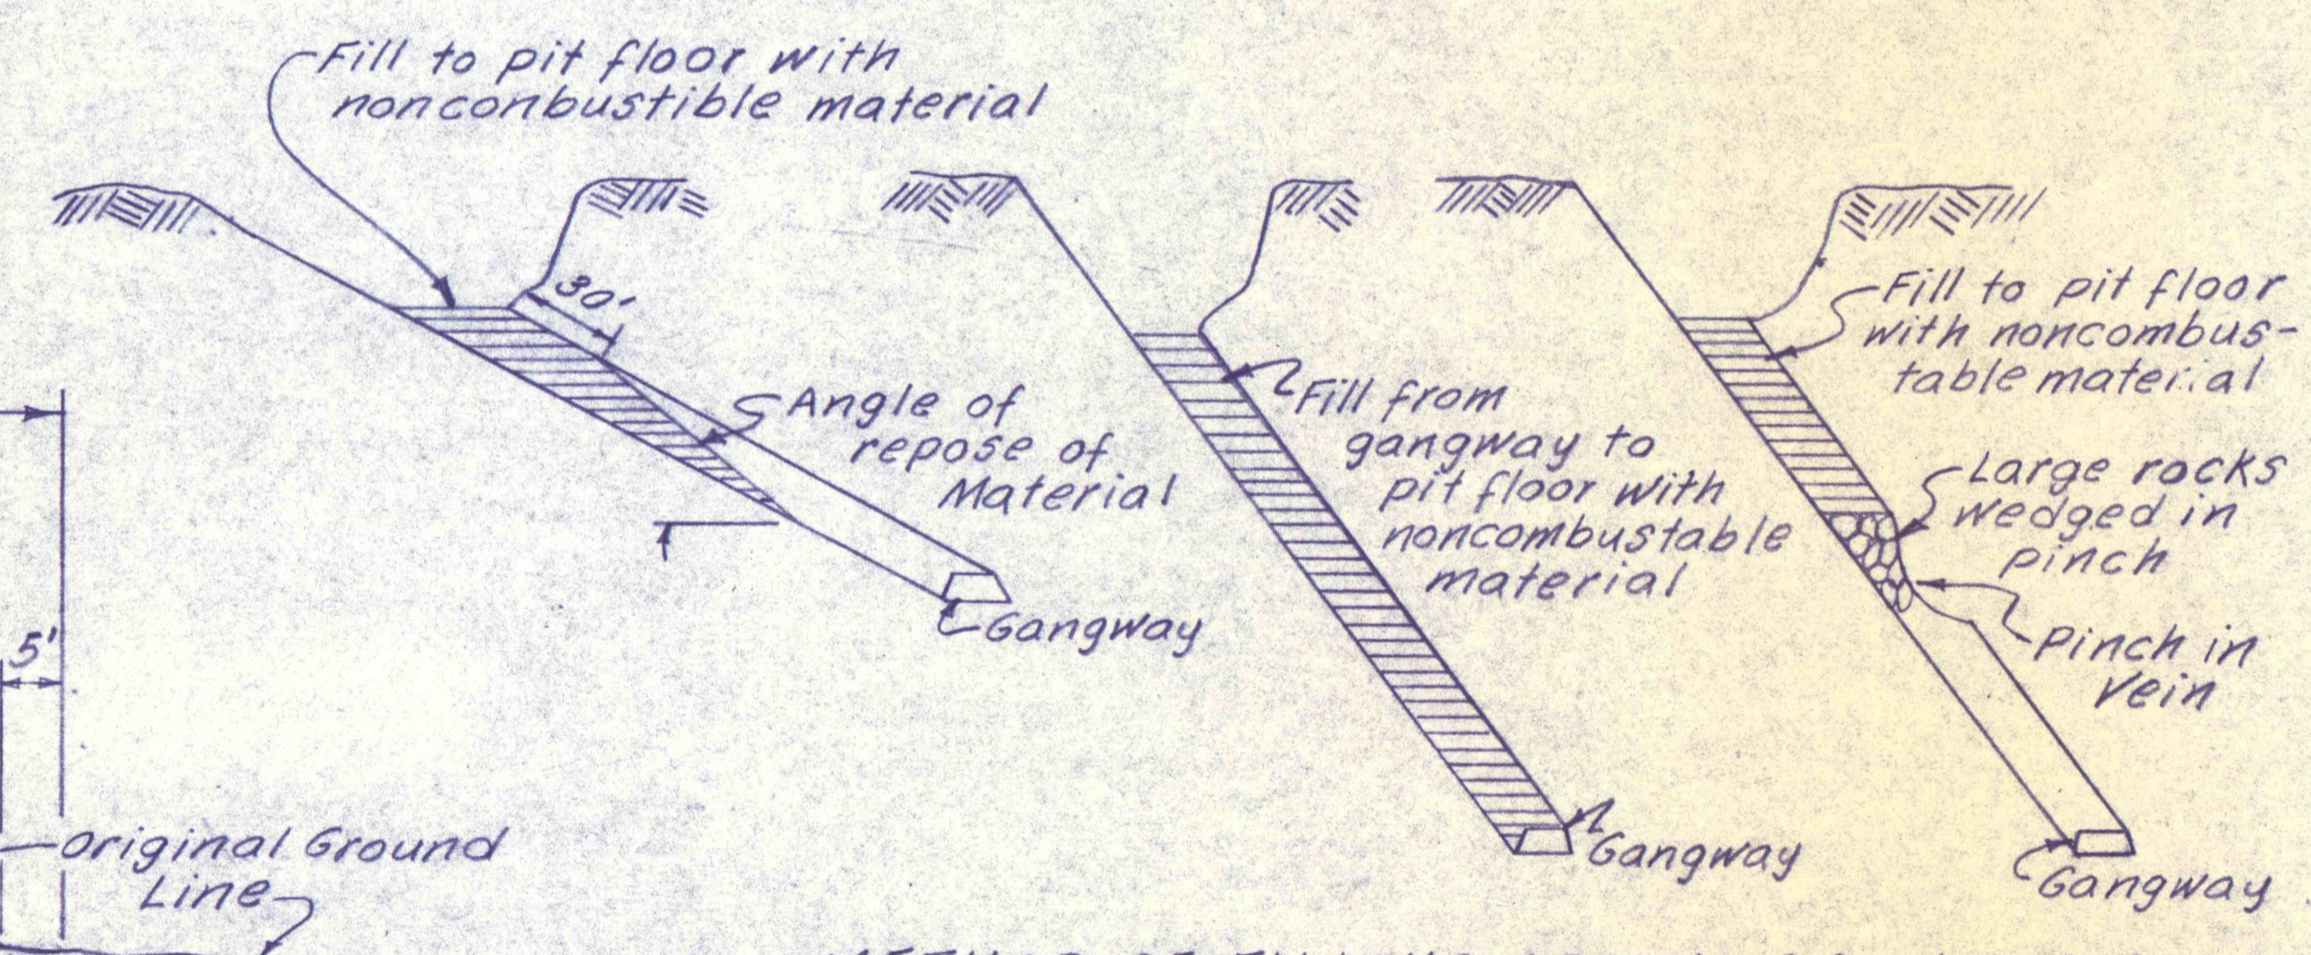

METHOD OF FILLING OPENINGS IN STRIP PITS
PRIOR TO BACKFILLING
No Scale

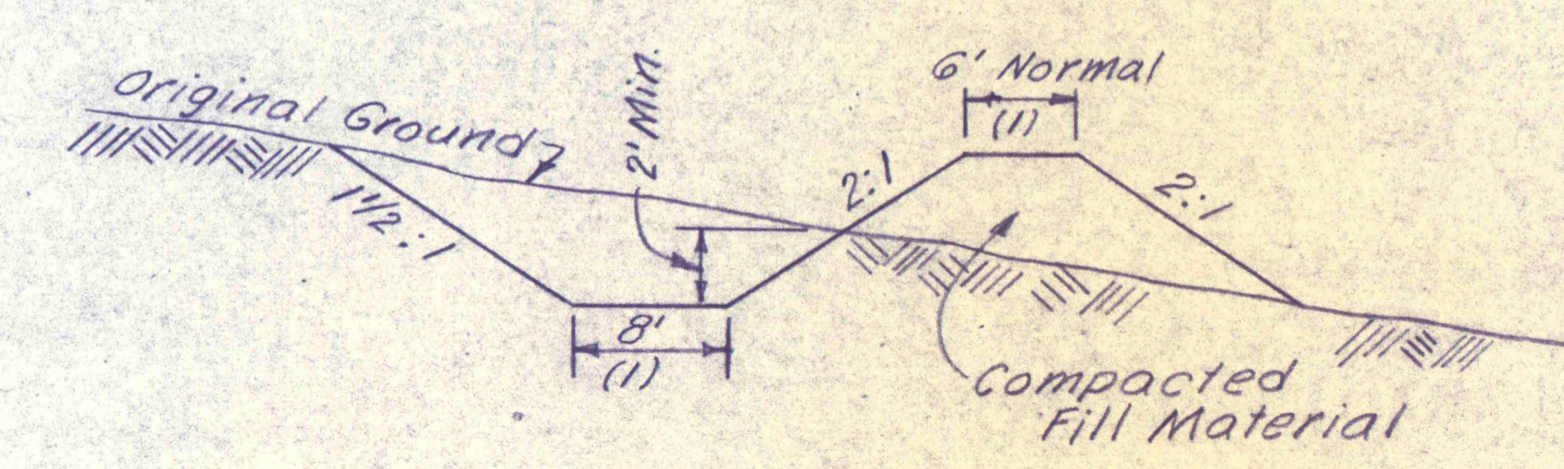

TYPICAL DETAIL FOR DIVERSION DITCH
No Scale

NO	DATE	REVISION	APPR
SUBMITTED			
APPROVED			
PROFESSIONAL			
CHIEF - DIVISION OF MINE REHABILITATION			
APPROVED			
DIRECTOR - BUREAU OF CONSULTING SERVICES			
COMMONWEALTH OF PENNSYLVANIA DEPARTMENT OF ENVIRONMENTAL RESOURCES OFFICE OF ENGINEERING AND CONSTRUCTION			
PROJECT NO. SL-126-2-7			
MINE DRAINAGE POLLUTION ABATEMENT SWATARA CREEK WATERSHED SCHUYLKILL COUNTY			
BERGER ASSOCIATES, INC. Consulting Engineers			
P.O. Box 1943 Harrisburg, Penna.			
PART 1A TYPICAL SECTIONS & DETAILS			
DRAWN BY	DATE	DRAWING NO.	
W.G.	Feb. 2, 1973		
CHECKED BY	SCALE		
M.W.	No Scale		