





PLAN

SCALE 1 IN. = 1000 FT.
 0 1000 2000

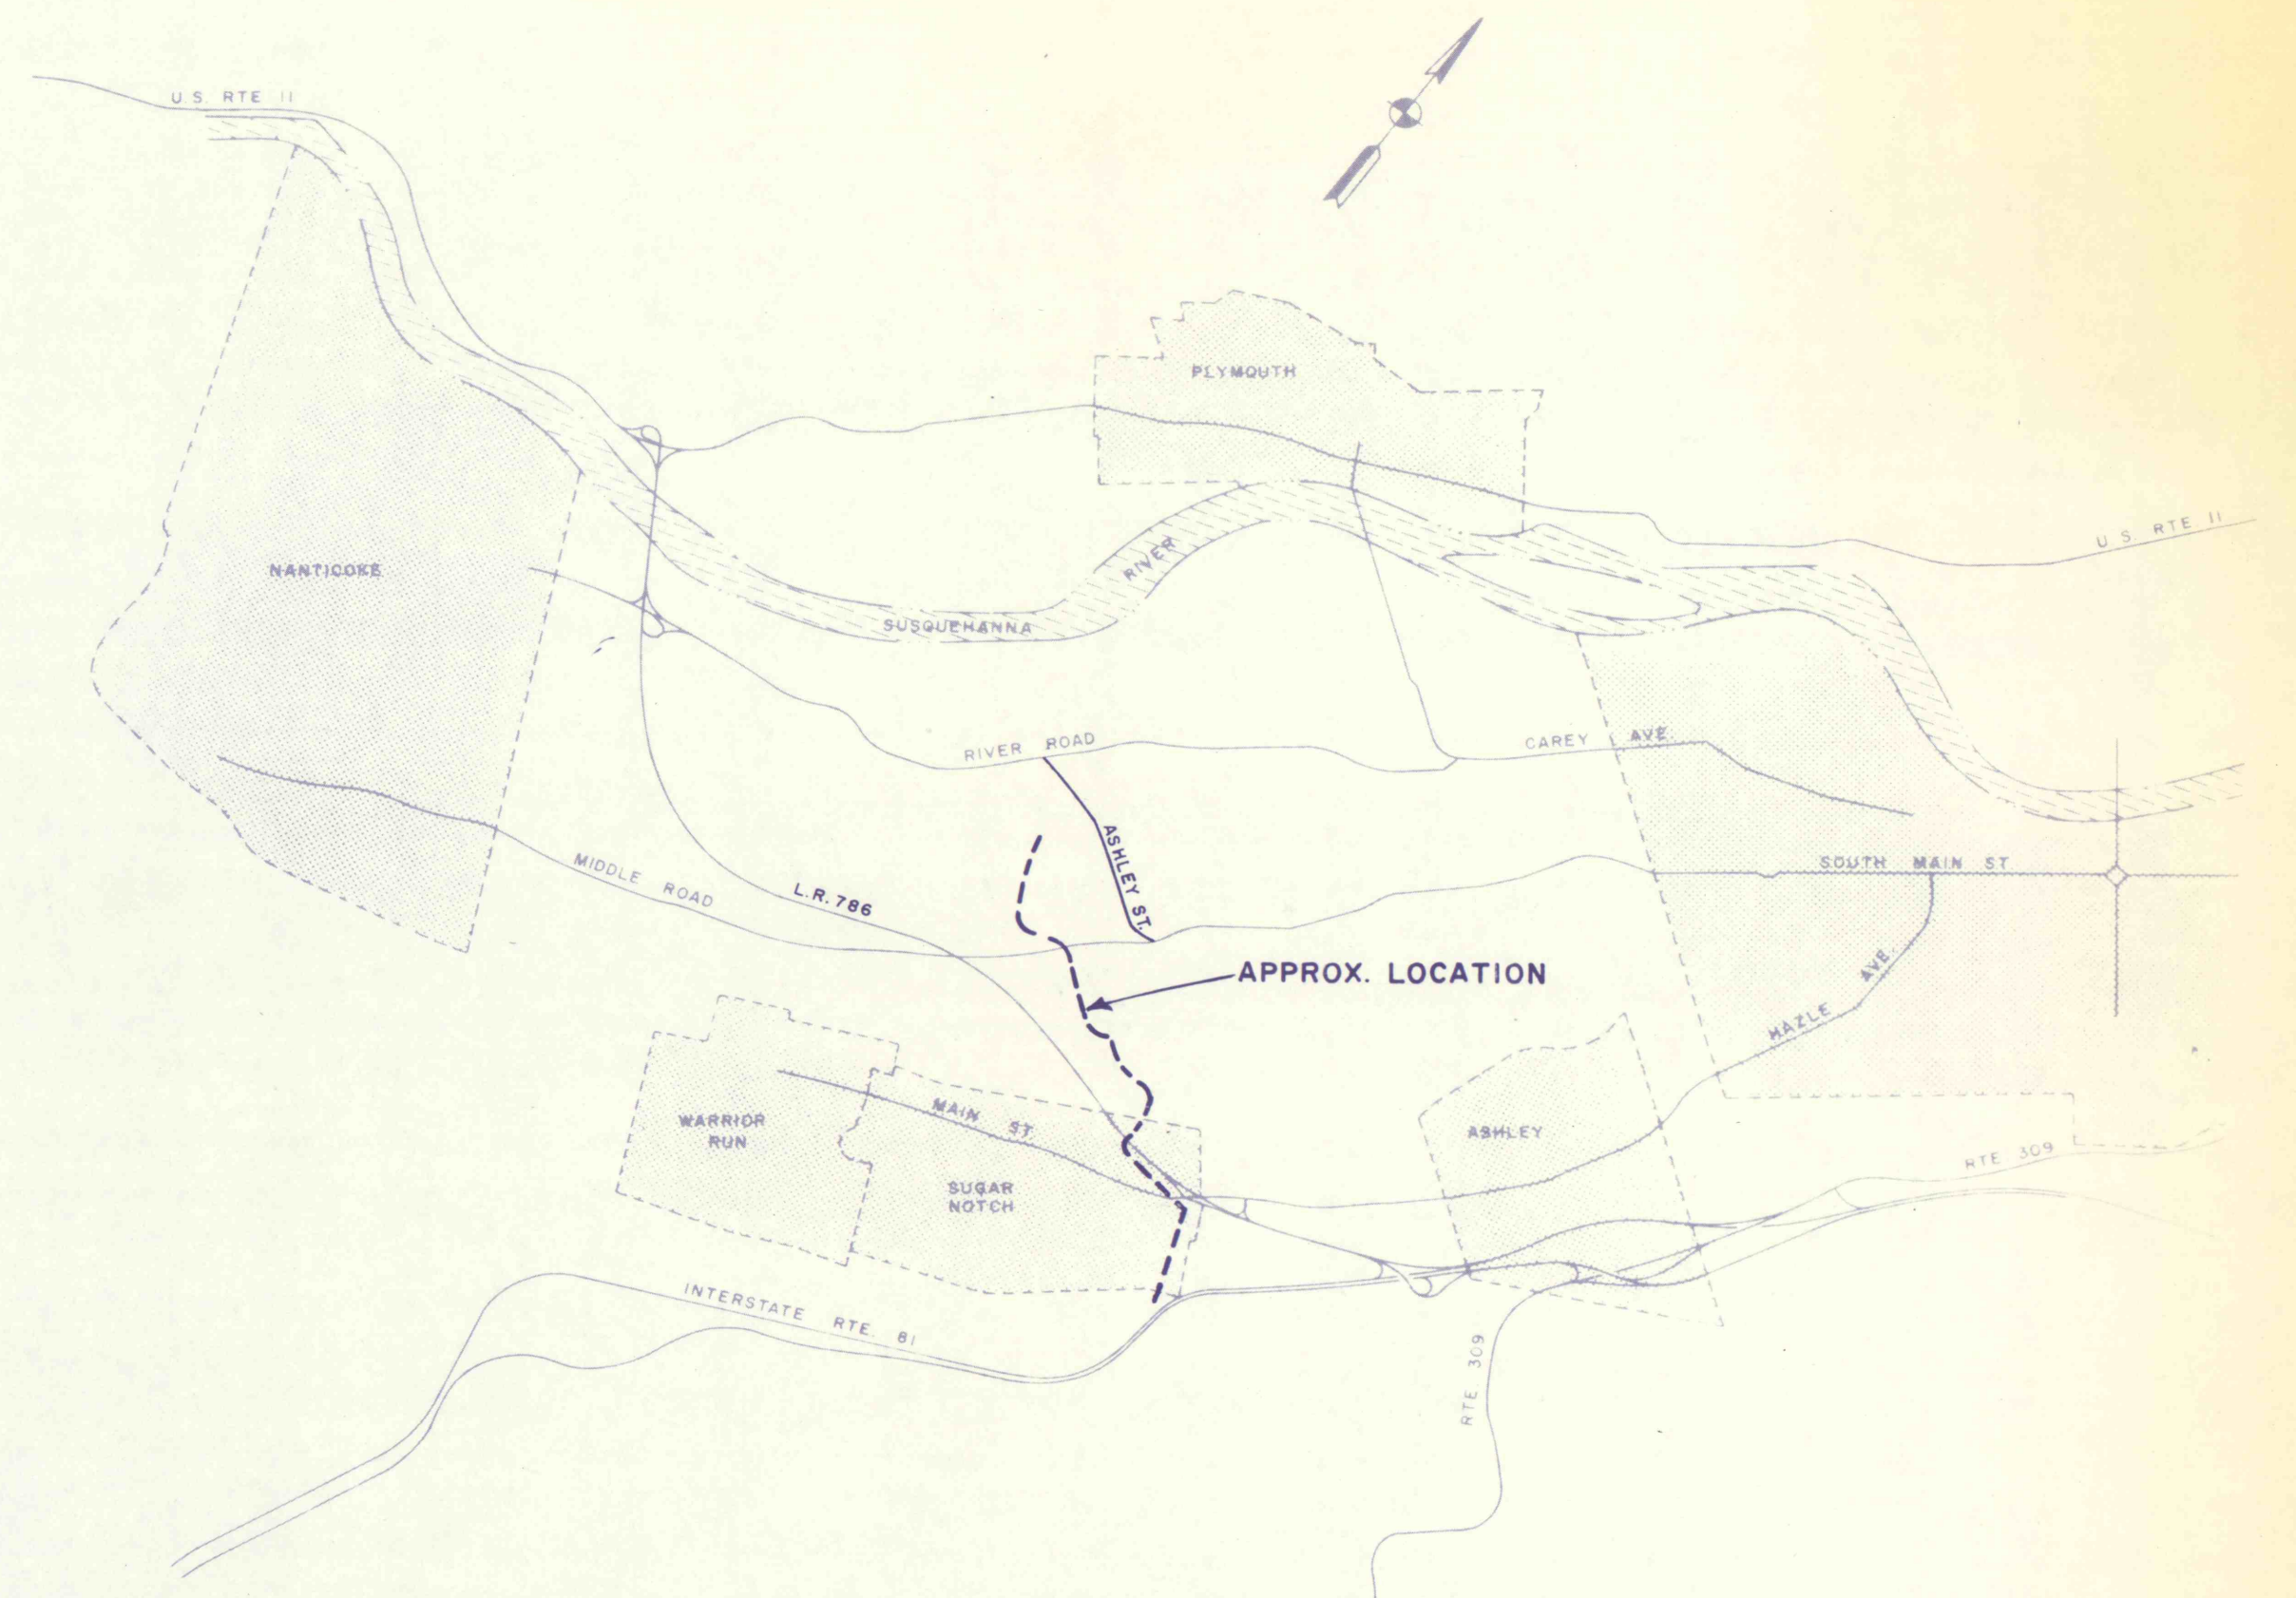

SITE MAP

SCALE: 1 IN. = 4000 FT.

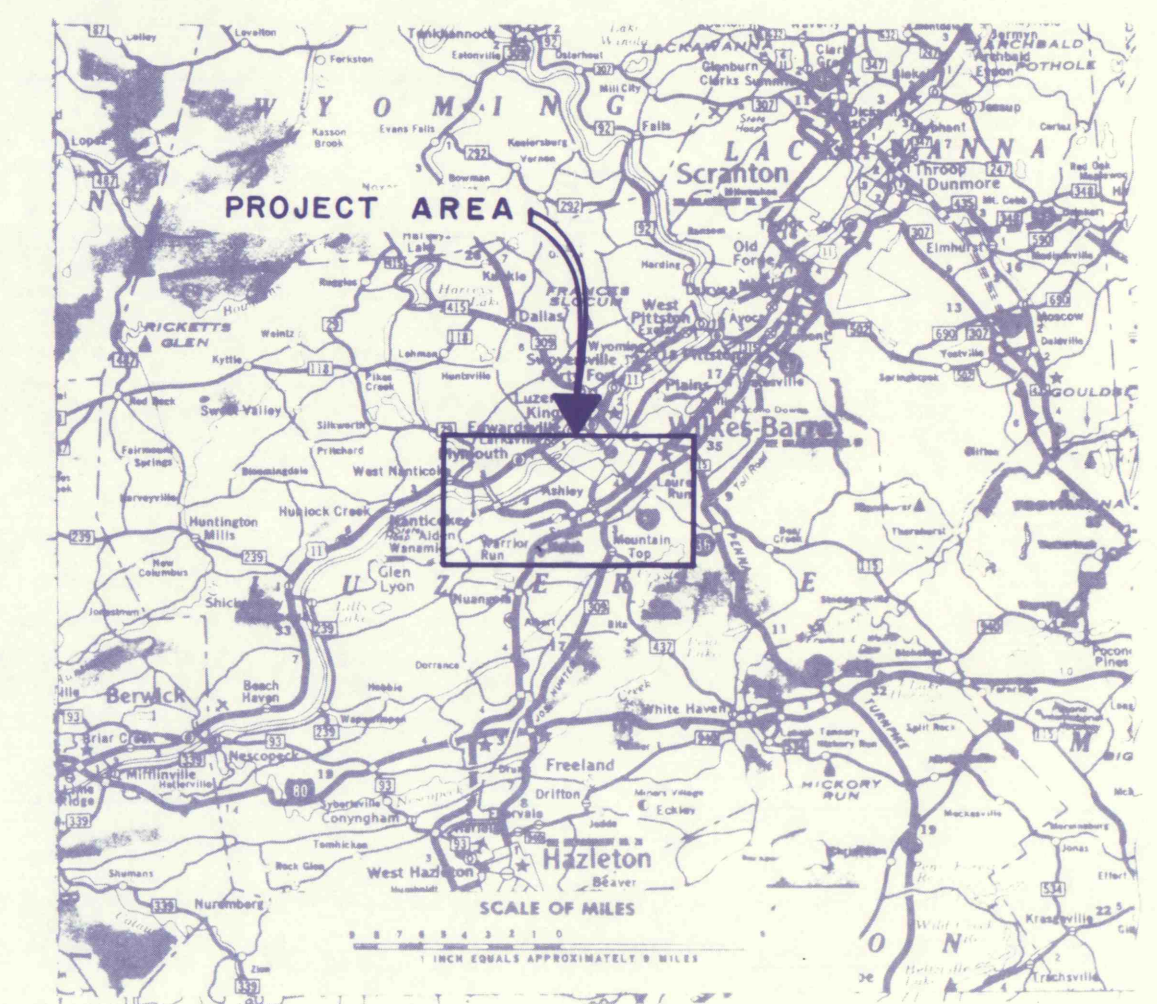

LOCATION MAP

NO.	DATE	REVISION	APPR.
SUBMITTED			
PROFESSIONAL			
APPROVED			
CHIEF - DIVISION OF MINE RECLAMATION			
APPROVED			
DIRECTOR - BUREAU OF DESIGN			

FINAL

S.J.M. JUL 28 1977

COMMONWEALTH OF PENNSYLVANIA
 DEPARTMENT OF ENVIRONMENTAL RESOURCES
 OFFICE OF RESOURCES MANAGEMENT

CONTRACT NO. SL 181-3-101.1

SUGAR NOTCH RUN AMD
 ABATEMENT PROJECT
 WARRIOR CREEK AND
 SOLOMON CREEK WATERSHEDS

GEO Technical Services
 CONSULTING ENGINEERS & GEOLOGISTS
 851 So. 19th St. HARRISBURG, PENNA.

**LOCATION &
 SITE MAPS**

DRAWN BY WEH	DATE MAY 1977	DRAWING NO. 2 of 40
CHECKED BY SJM	SCALE As Shown	