

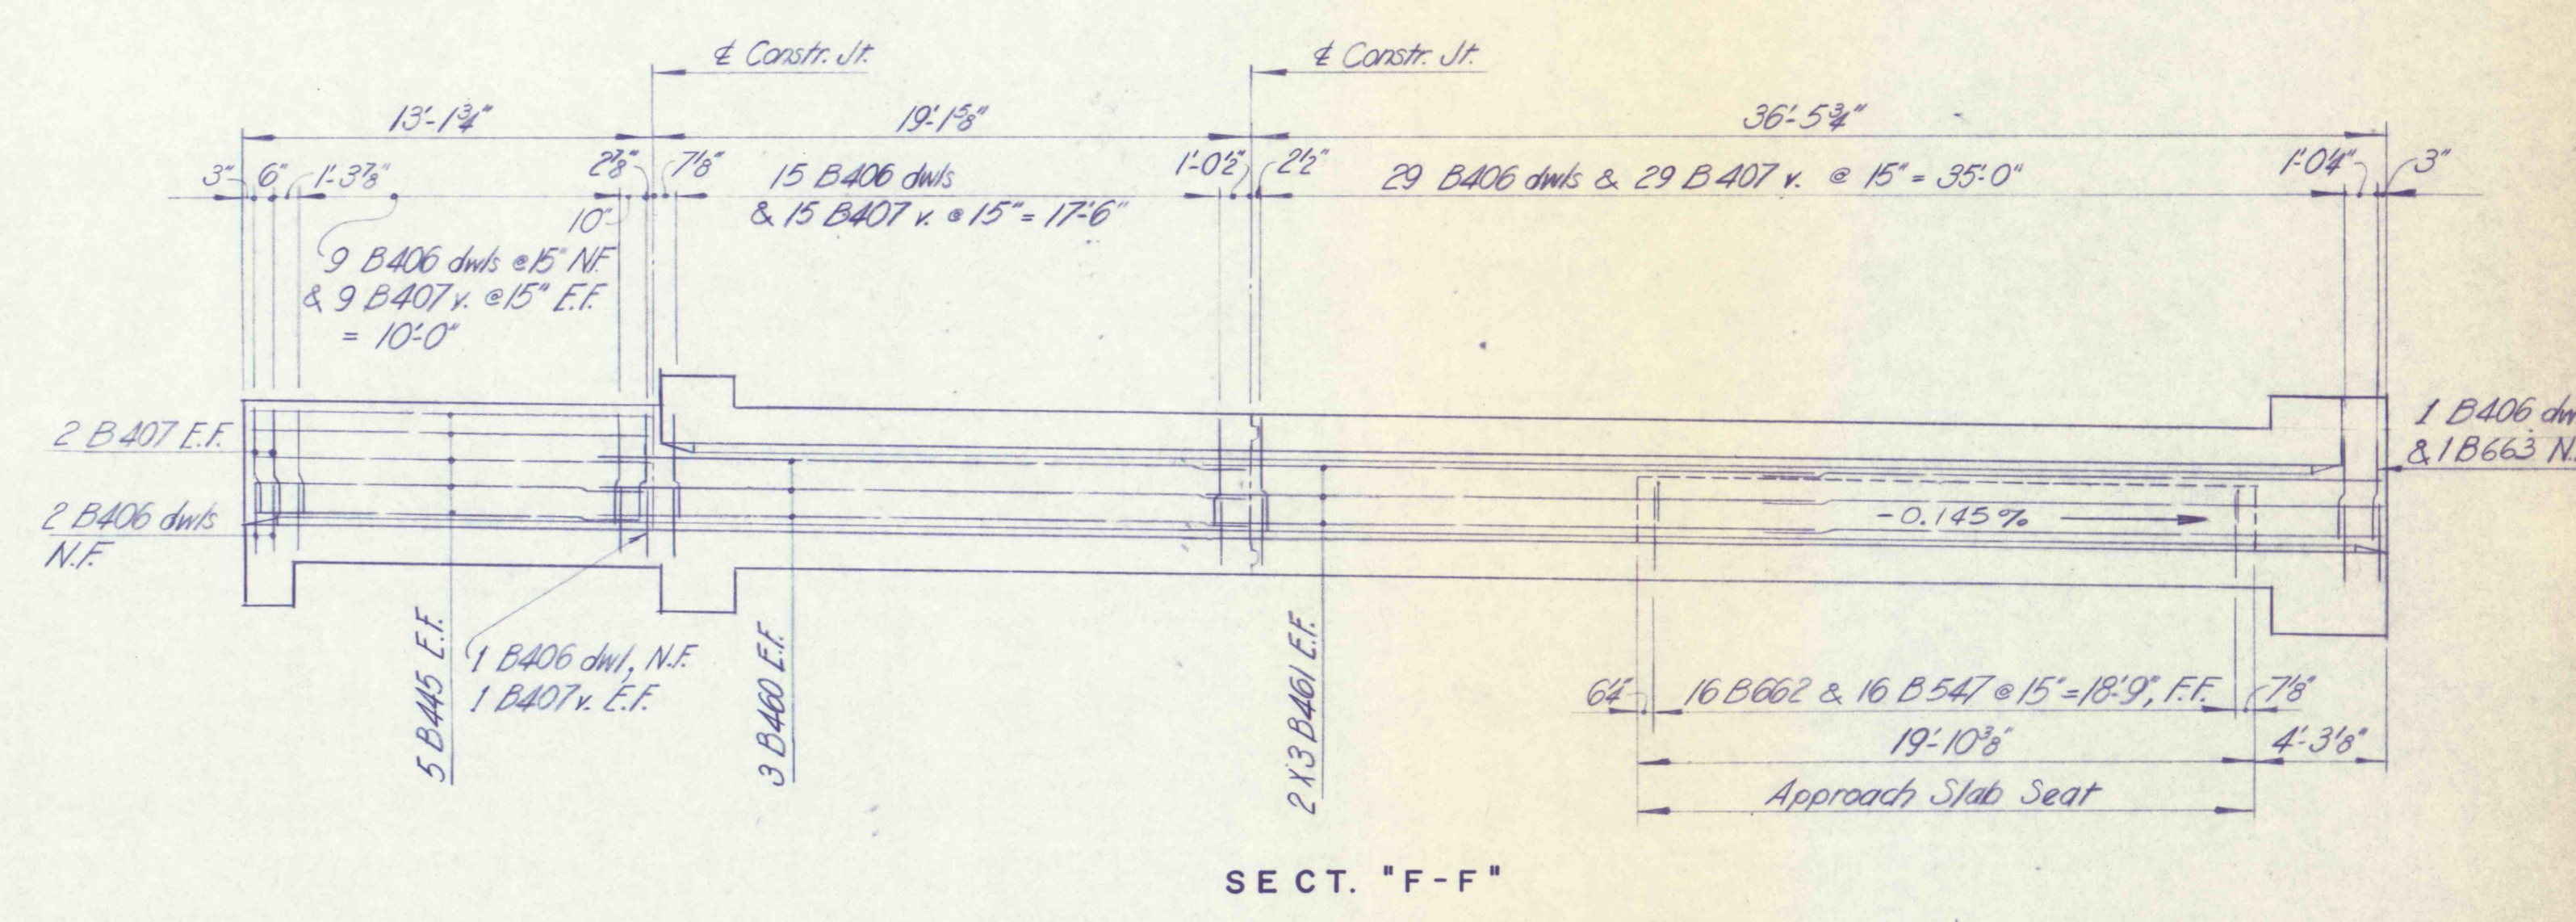




CORNER DETAILS
Scale: 3/4" = 1'-0"

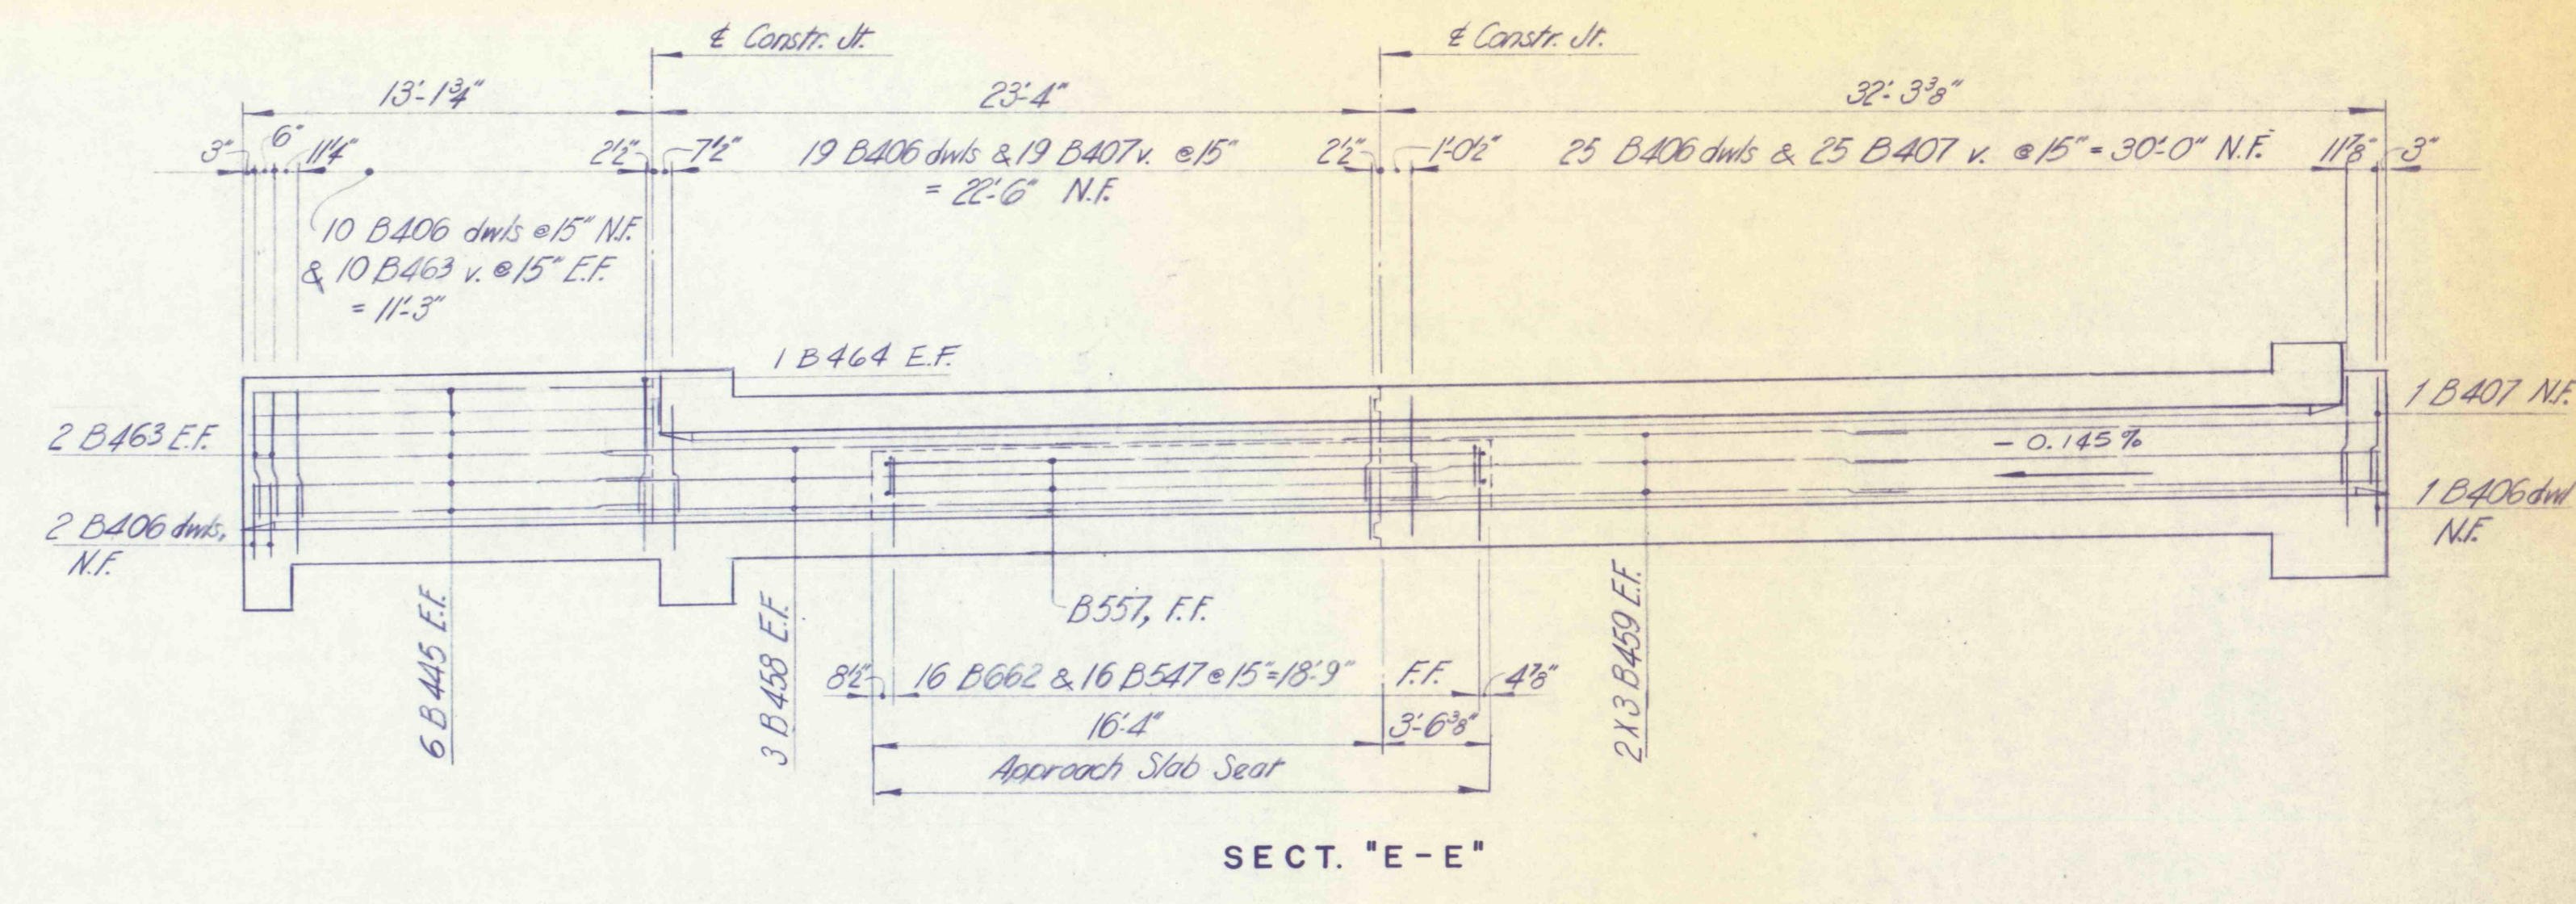

LONGITUDINAL SECTIONS
Scale: 3/16" = 1'-0"

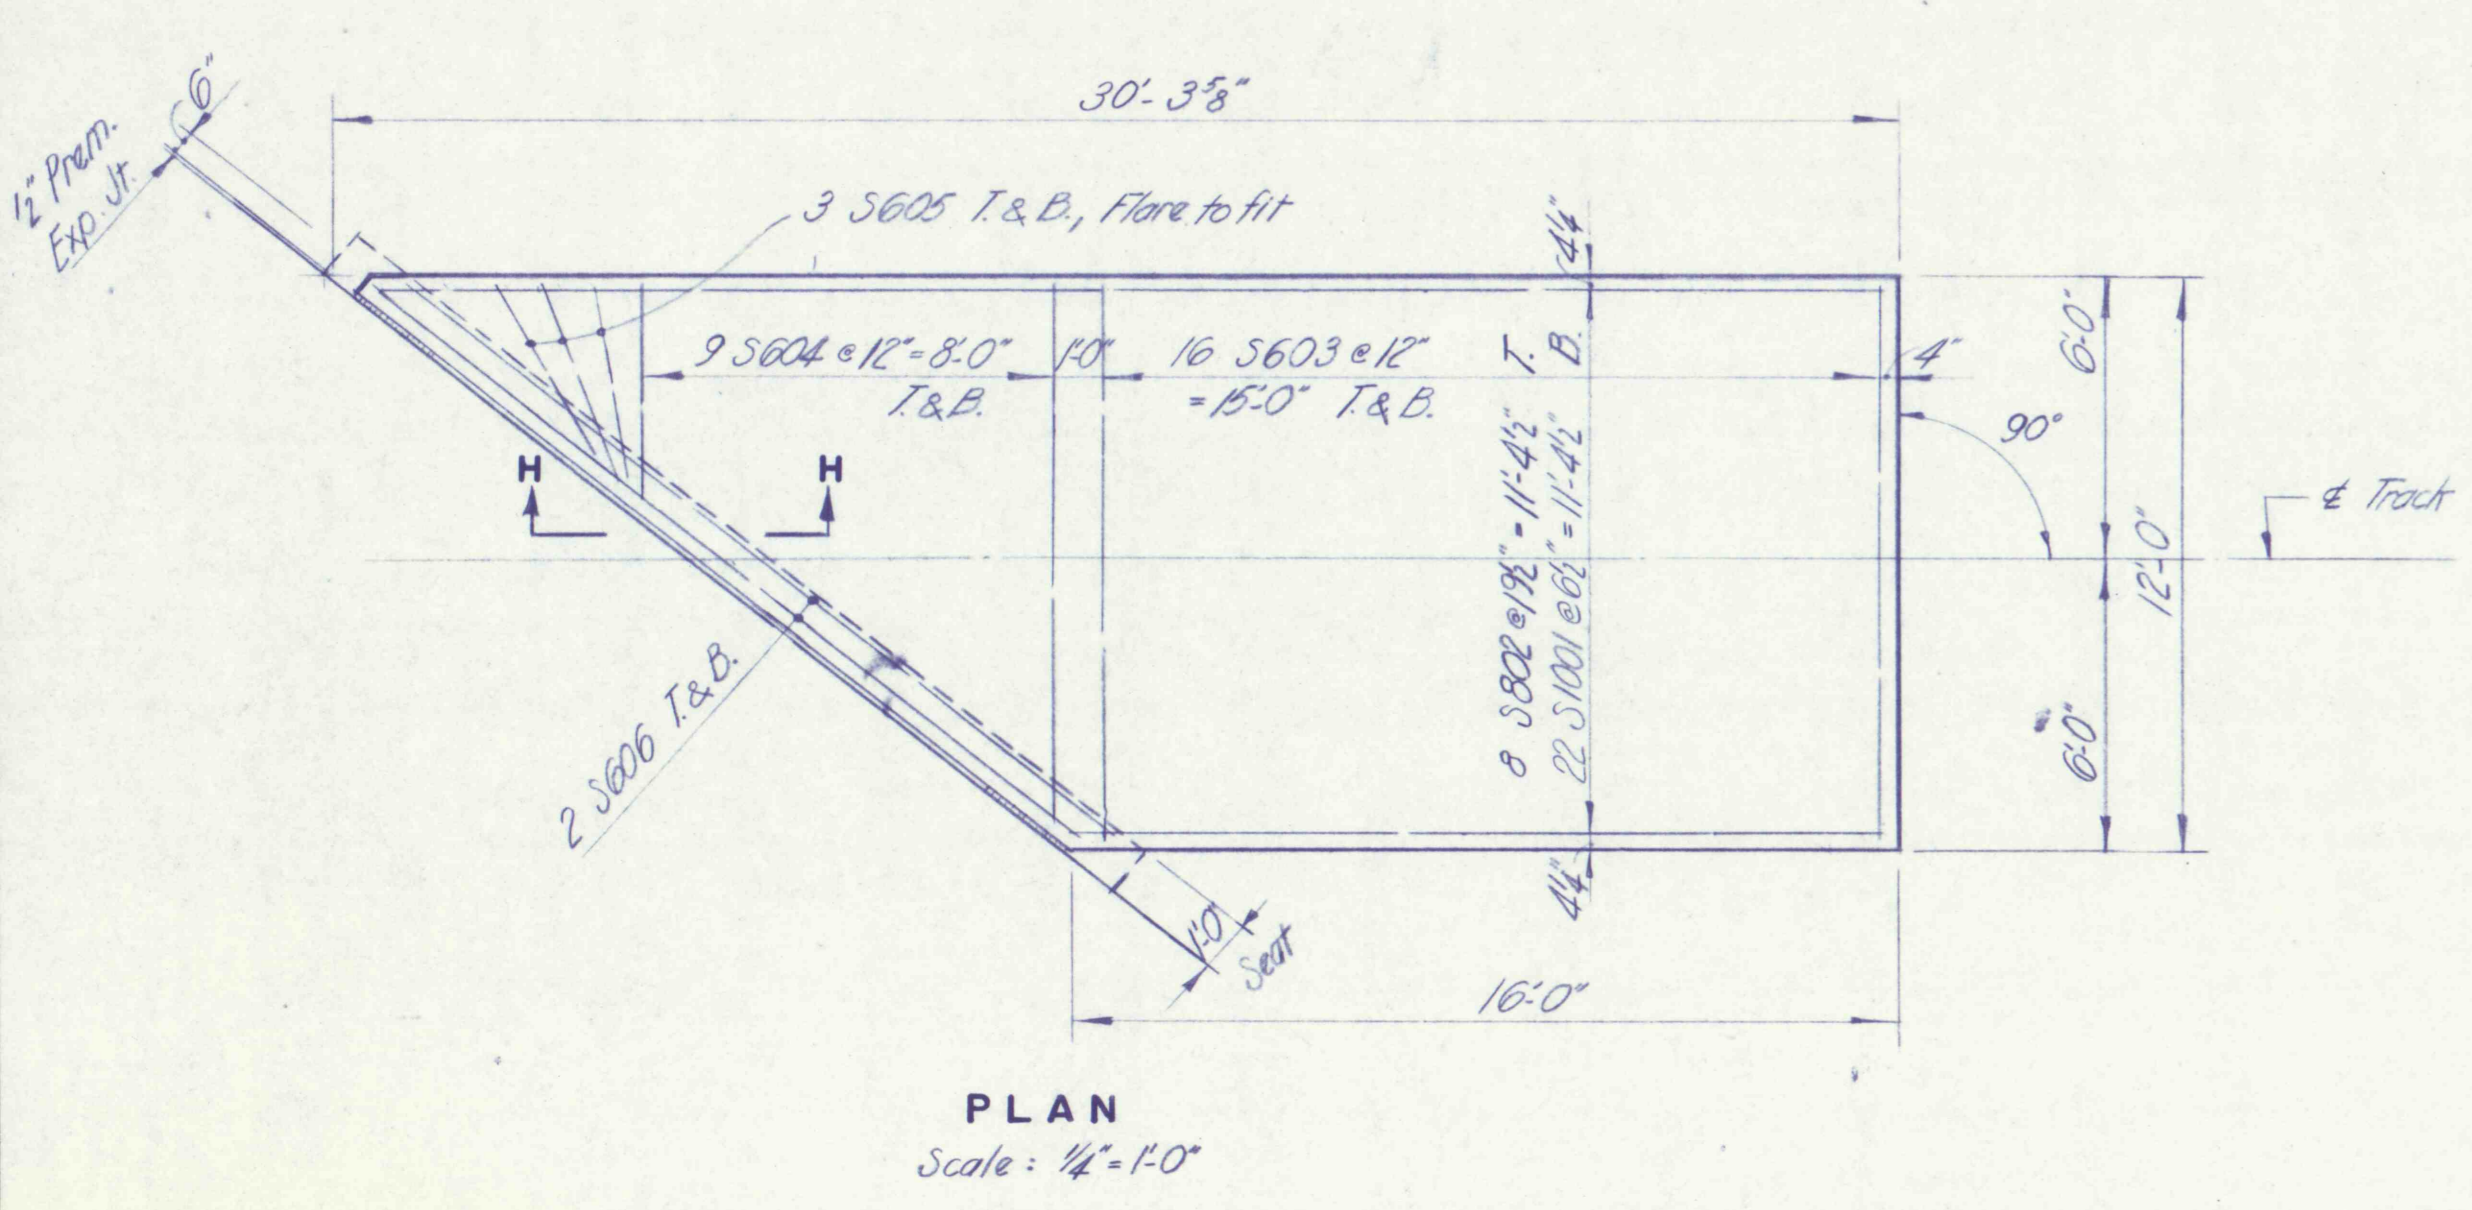

APPROACH SLAB DETAILS

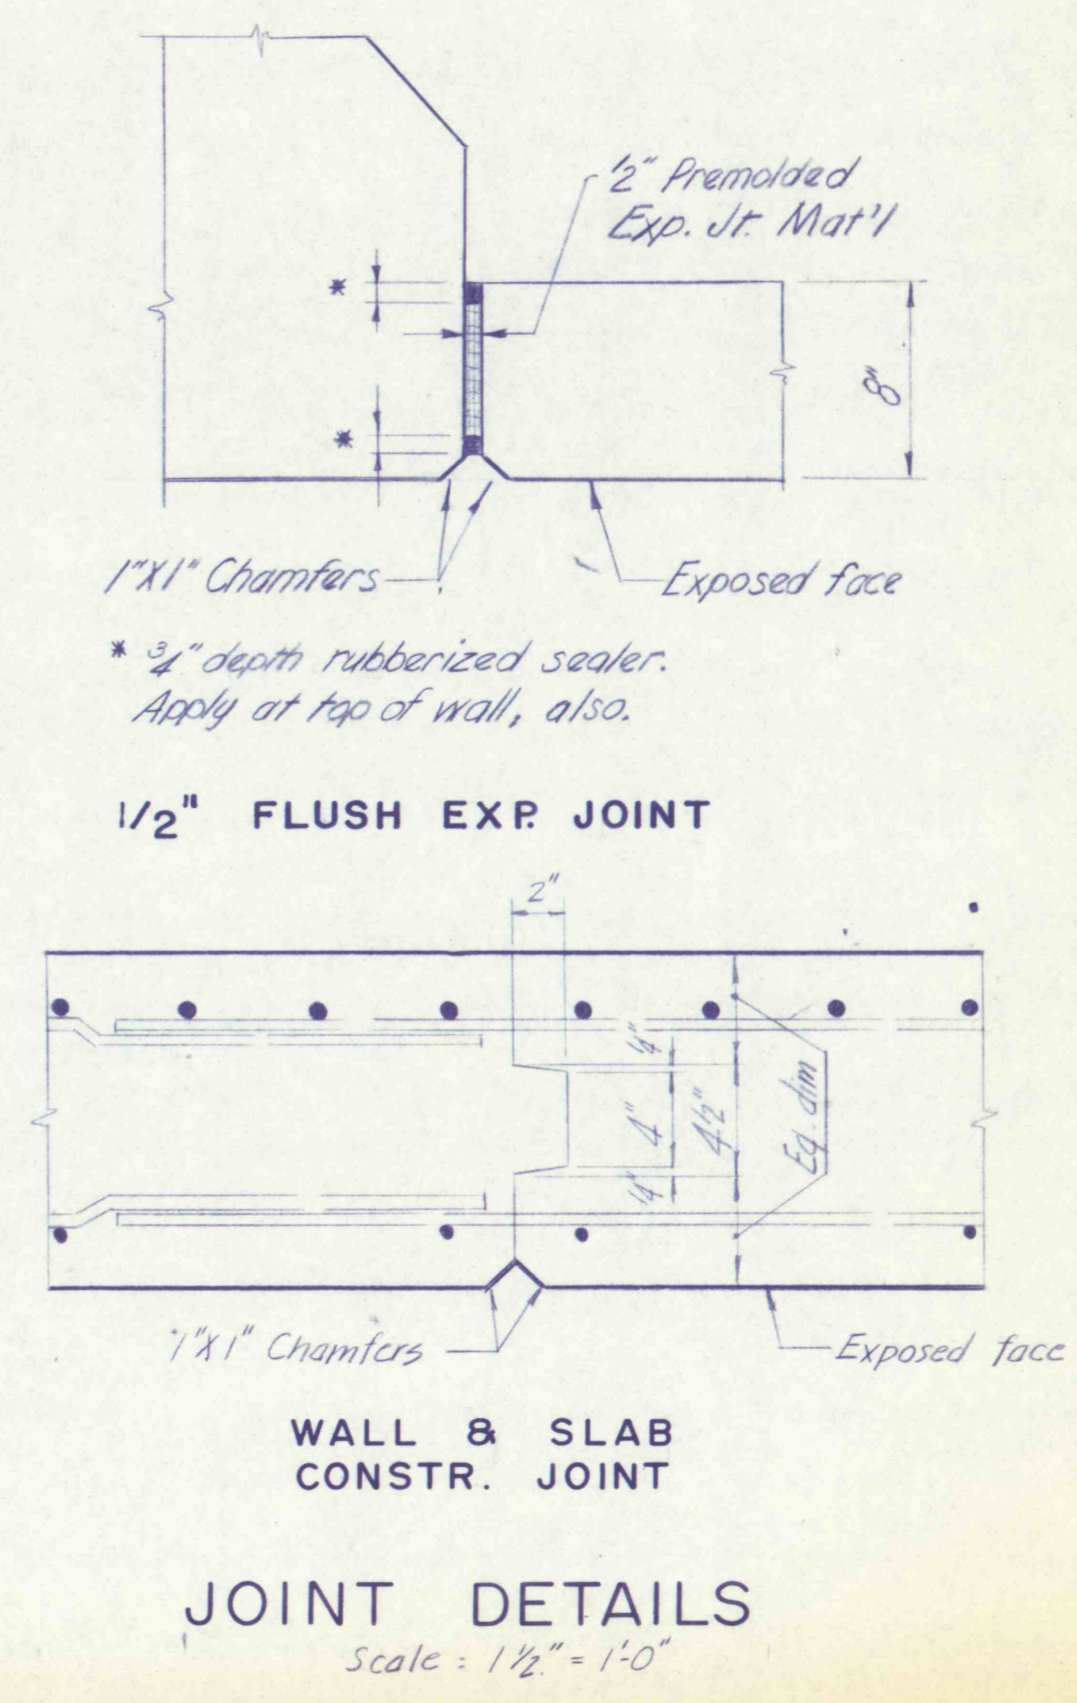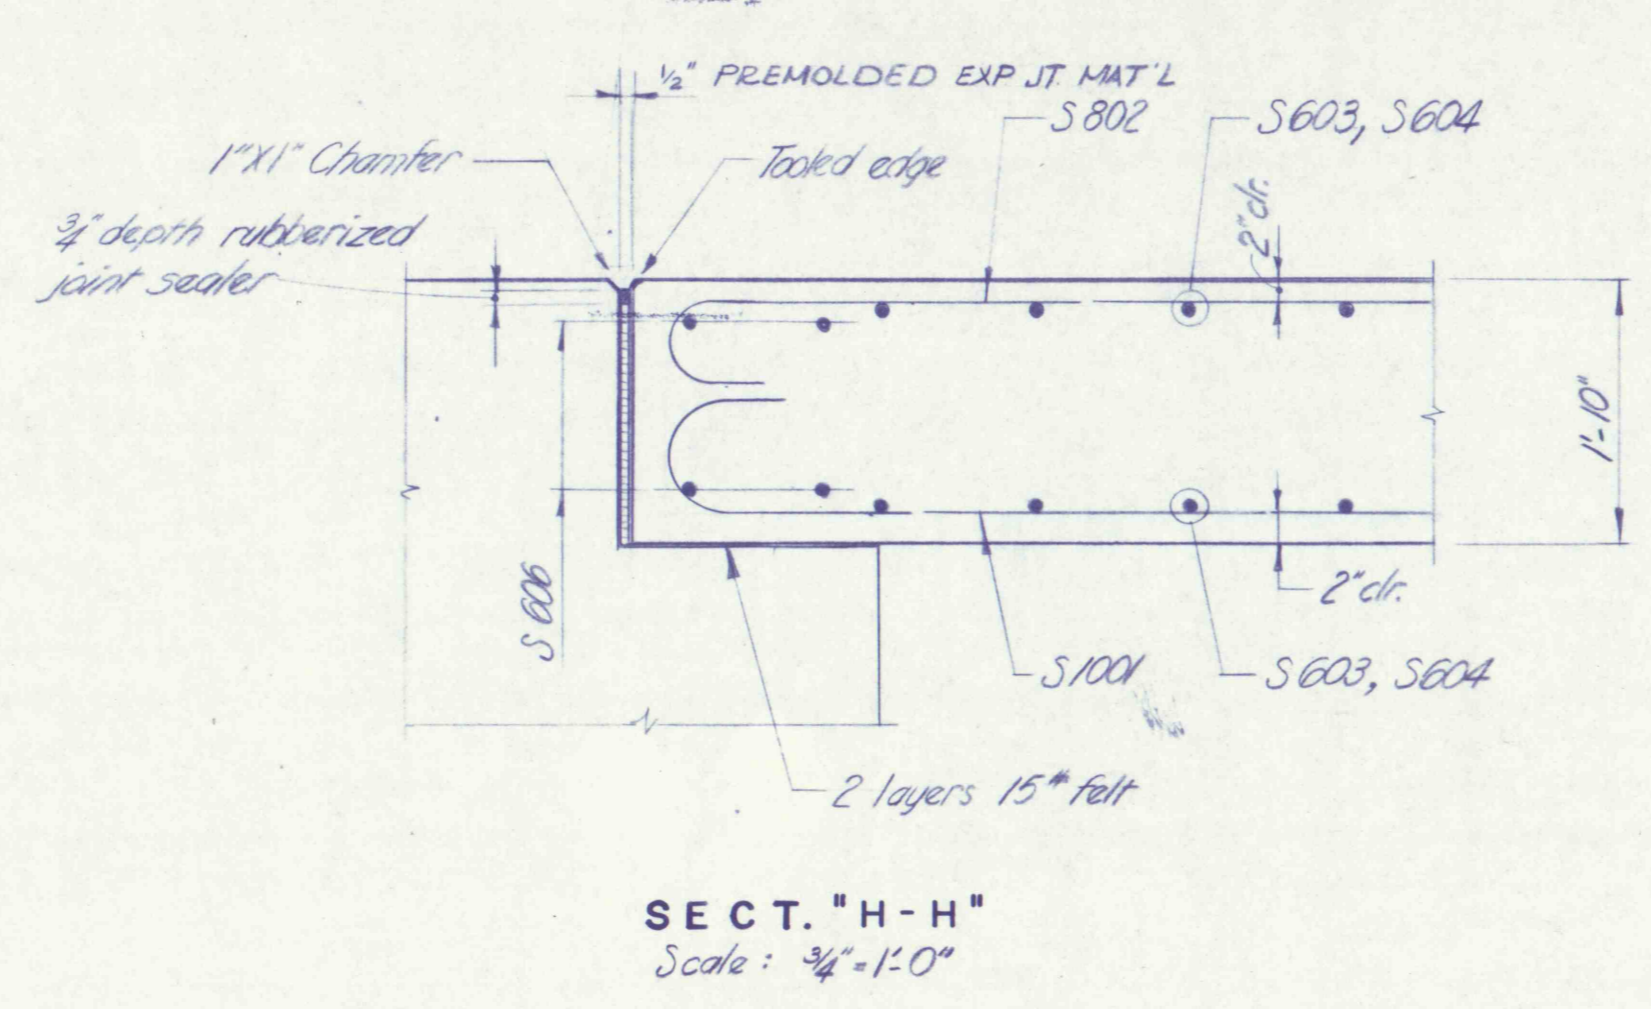

NO.	DATE	REVISION	APPR.
SUBMITTED			
PROFESSIONAL			
APPROVED			
CHIEF - DIVISION OF MINE RECLAMATION			
APPROVED			
DIRECTOR - BUREAU OF DESIGN			
FINAL			
S.J.M. JUL 28 1977			
COMMONWEALTH OF PENNSYLVANIA DEPARTMENT OF ENVIRONMENTAL RESOURCES OFFICE OF RESOURCES MANAGEMENT			
CONTRACT NO. SL 181-3-101.1 SUGAR NOTCH RUN AMD ABATEMENT PROJECT WARRIOR CREEK AND SOLOMON CREEK WATERSHEDS			
GEO - Technical Services CONSULTING ENGINEERS & GEOLOGISTS 851 So. 19th St. HARRISBURG, PENNA.			
BOX CULVERT STA. 69+57.90			
4 of 5			
DRAWN BY	DATE	DRAWING NO.	
JLT	MAY 1977	27 of 40	
CHECKED BY	SCALE		
SJM	As Shown		