


**LOCATION MAP**

Scale: 1 in. = 9 mi.

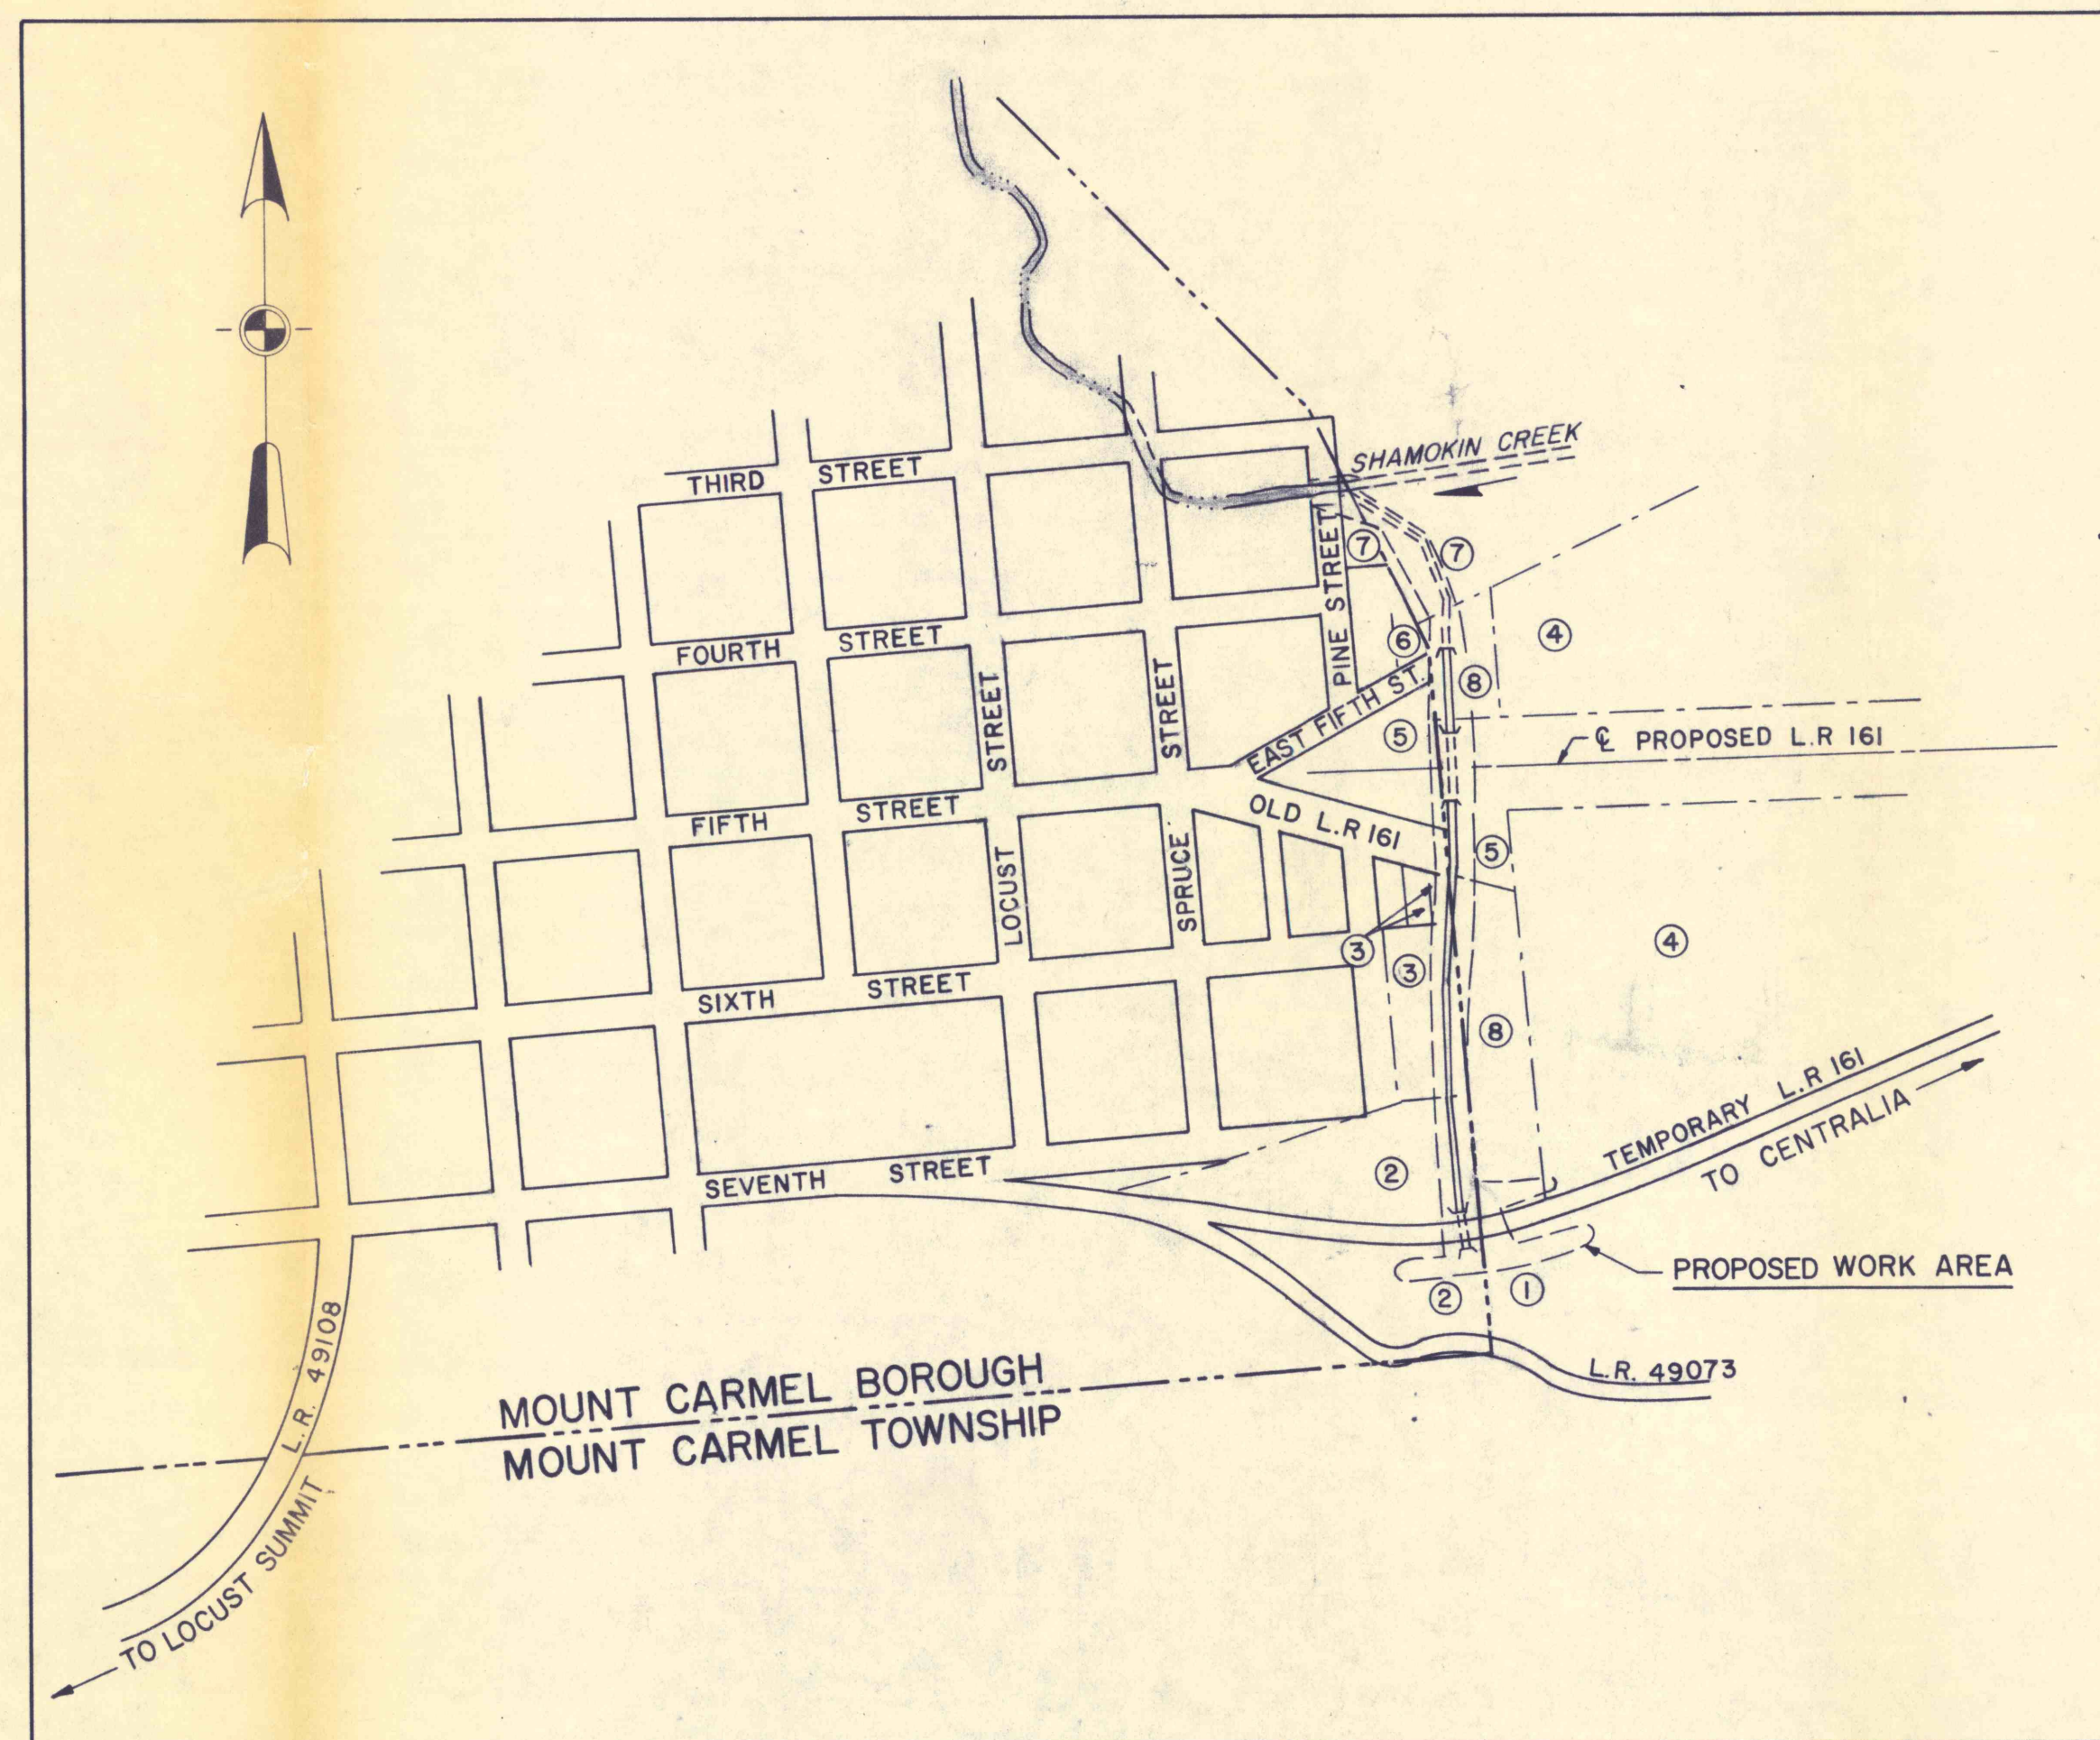

**VICINITY MAP**


Scale: 1 in. = 400 ft.

**PROPERTY OWNERS**

- ① ALBERT GESLOCK, MARY GESLOCK AND ANN MISKELL
- ② ALBERT GESLOCK AND VINCENT MISKELL
- ③ JOSEPH SACAVAGE AND STELLA SACAVAGE
- ④ COMMONWEALTH OF PENNSYLVANIA  
(DEPARTMENT OF ENVIRONMENTAL RESOURCES)
- ⑤ PENNSYLVANIA DEPARTMENT OF TRANSPORTATION
- ⑥ MOUNT CARMEL BOROUGH
- ⑦ D. A. KESSLER CONSTRUCTION CO. INC.
- ⑧ HELKER CONSTRUCTION COMPANY

NO.	DATE	REVISION	APPR.

SUBMITTED	<i>B. Rao</i>	PROJECT CO-ORDINATOR
APPROVED	<i>Albert A. Raman</i>	CHIEF - DIVISION OF MINE RECLAMATION
APPROVED	<i>John P. ...</i>	DIRECTOR - BUREAU OF DESIGN

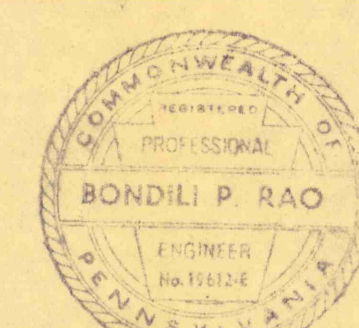

COMMONWEALTH OF PENNSYLVANIA  
DEPARTMENT OF ENVIRONMENTAL RESOURCES  
OFFICE OF RESOURCES MANAGEMENT

CONTRACT NO. SL 113-3-1

MINE DRAINAGE POLLUTION ABATEMENT  
MOUNT CARMEL  
SHAMOKIN CREEK WATERSHED  
NORTHUMBERLAND CO., PA.

**LOCATION AND VICINITY MAPS**

DRAWN BY <i>W. M. C.</i>	DATE 6 Aug 75	DRAWING NO. 2 of 10
CHECKED BY <i>...</i>	SCALE As shown	