




SECTION G
SCALE 1" = 50'

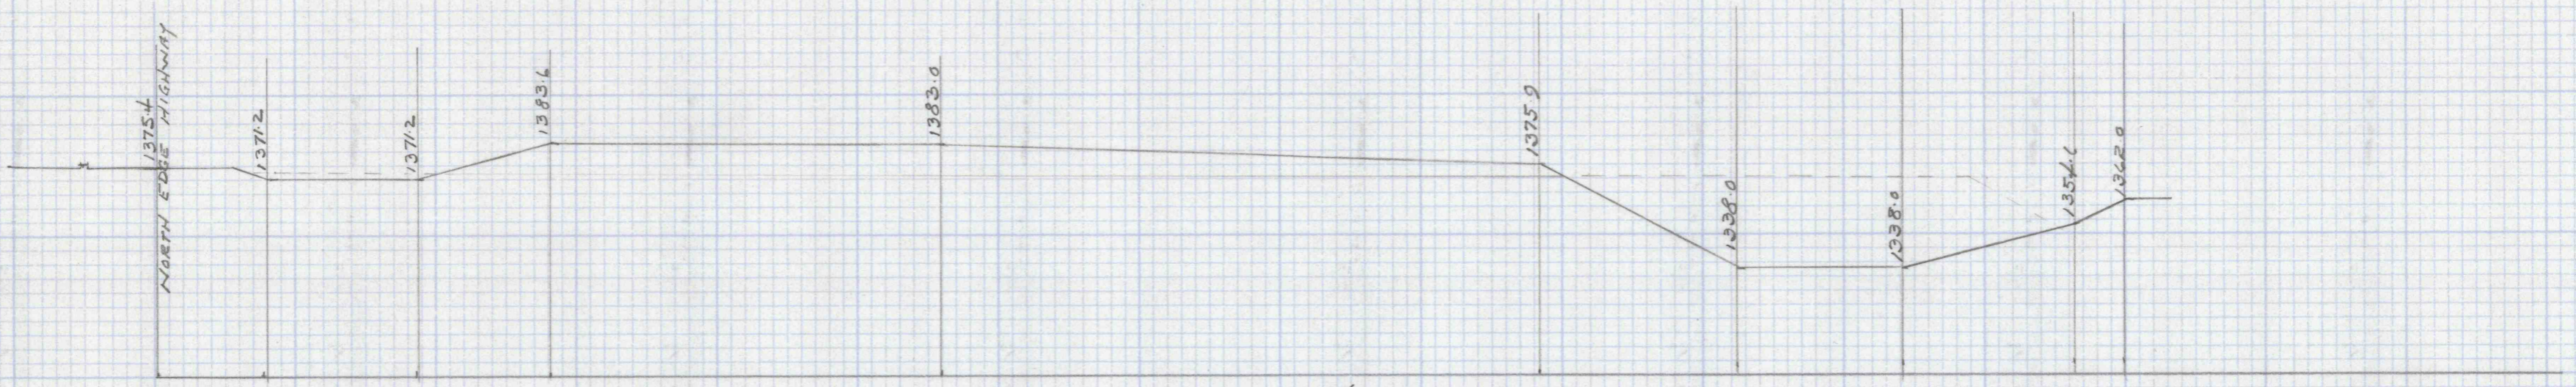


SECTION H
SCALE 1" = 50'

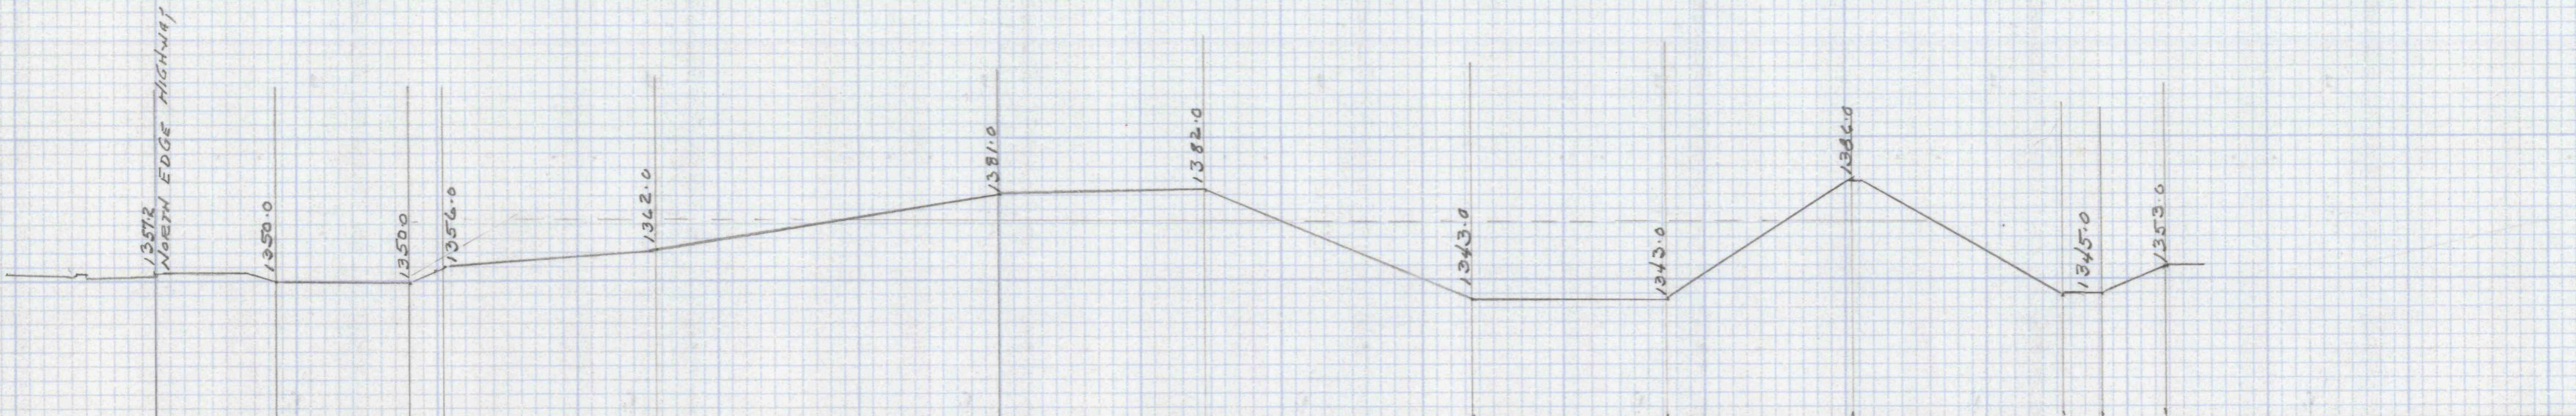

SECTION I
SCALE 1" = 50'

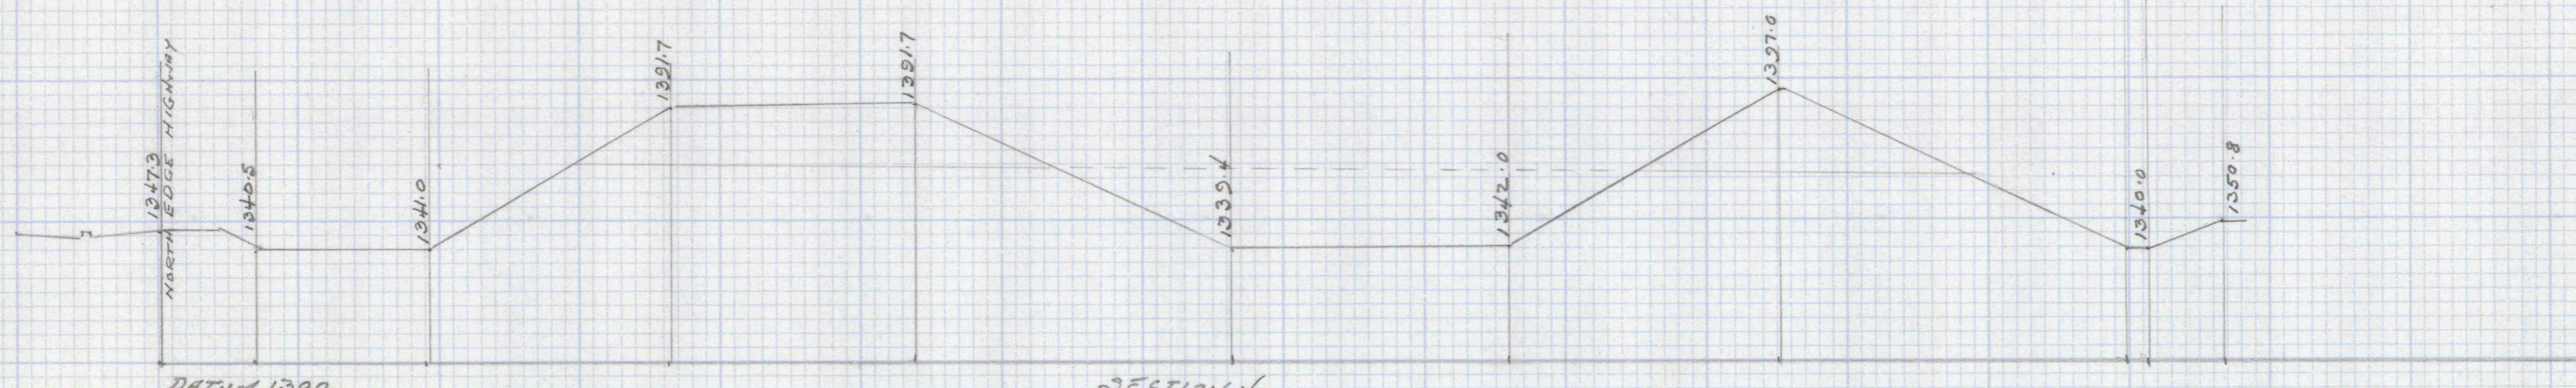

SECTION J
SCALE 1" = 50'

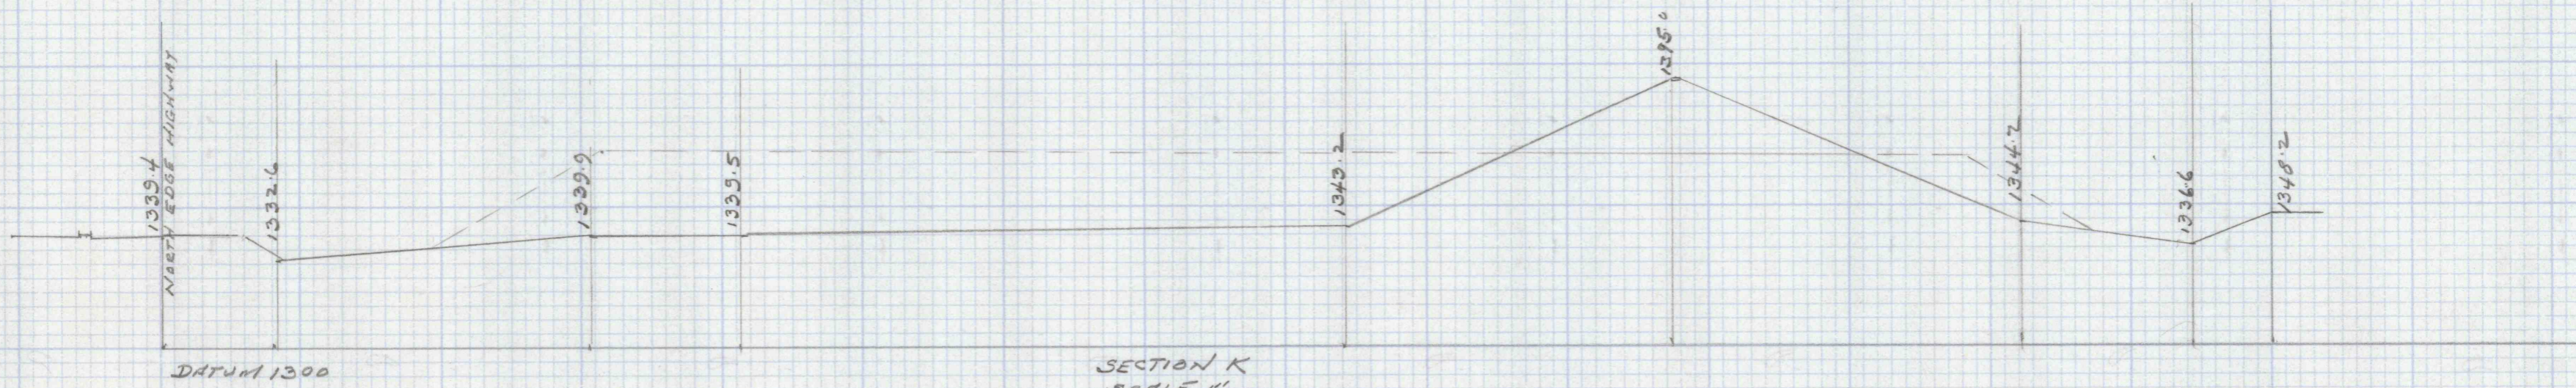

SECTION K
SCALE 1" = 50'