


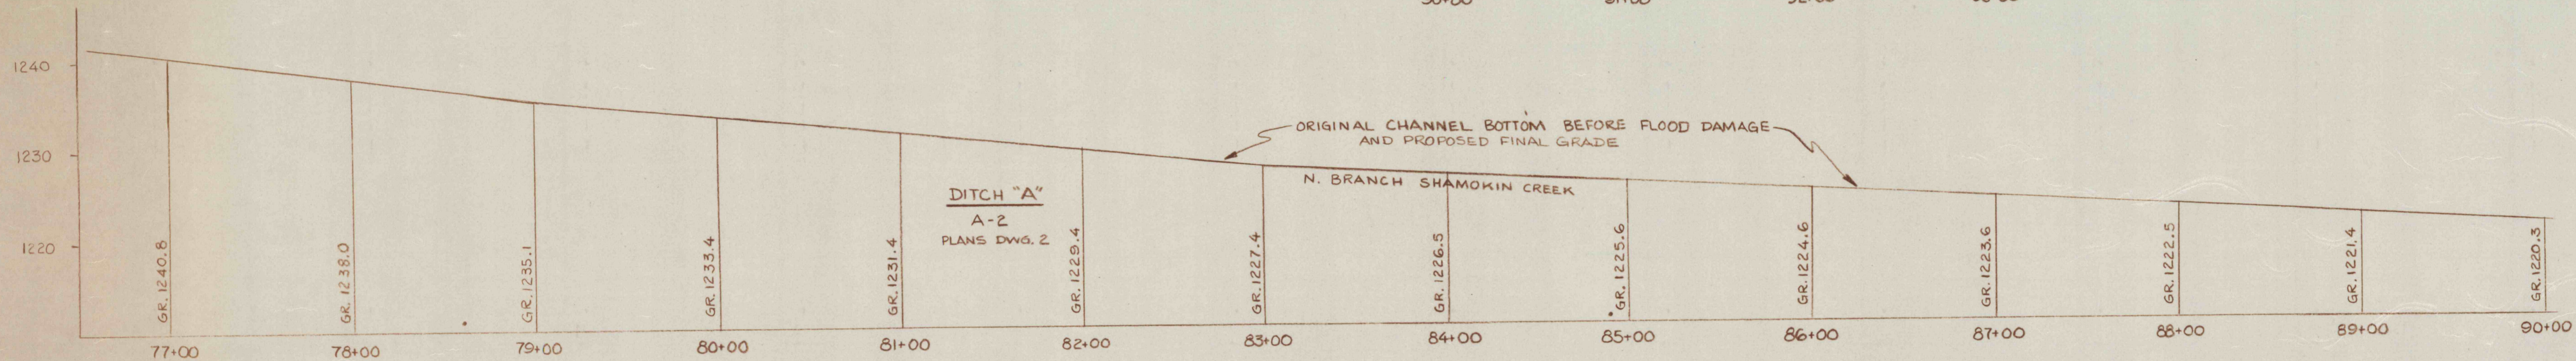


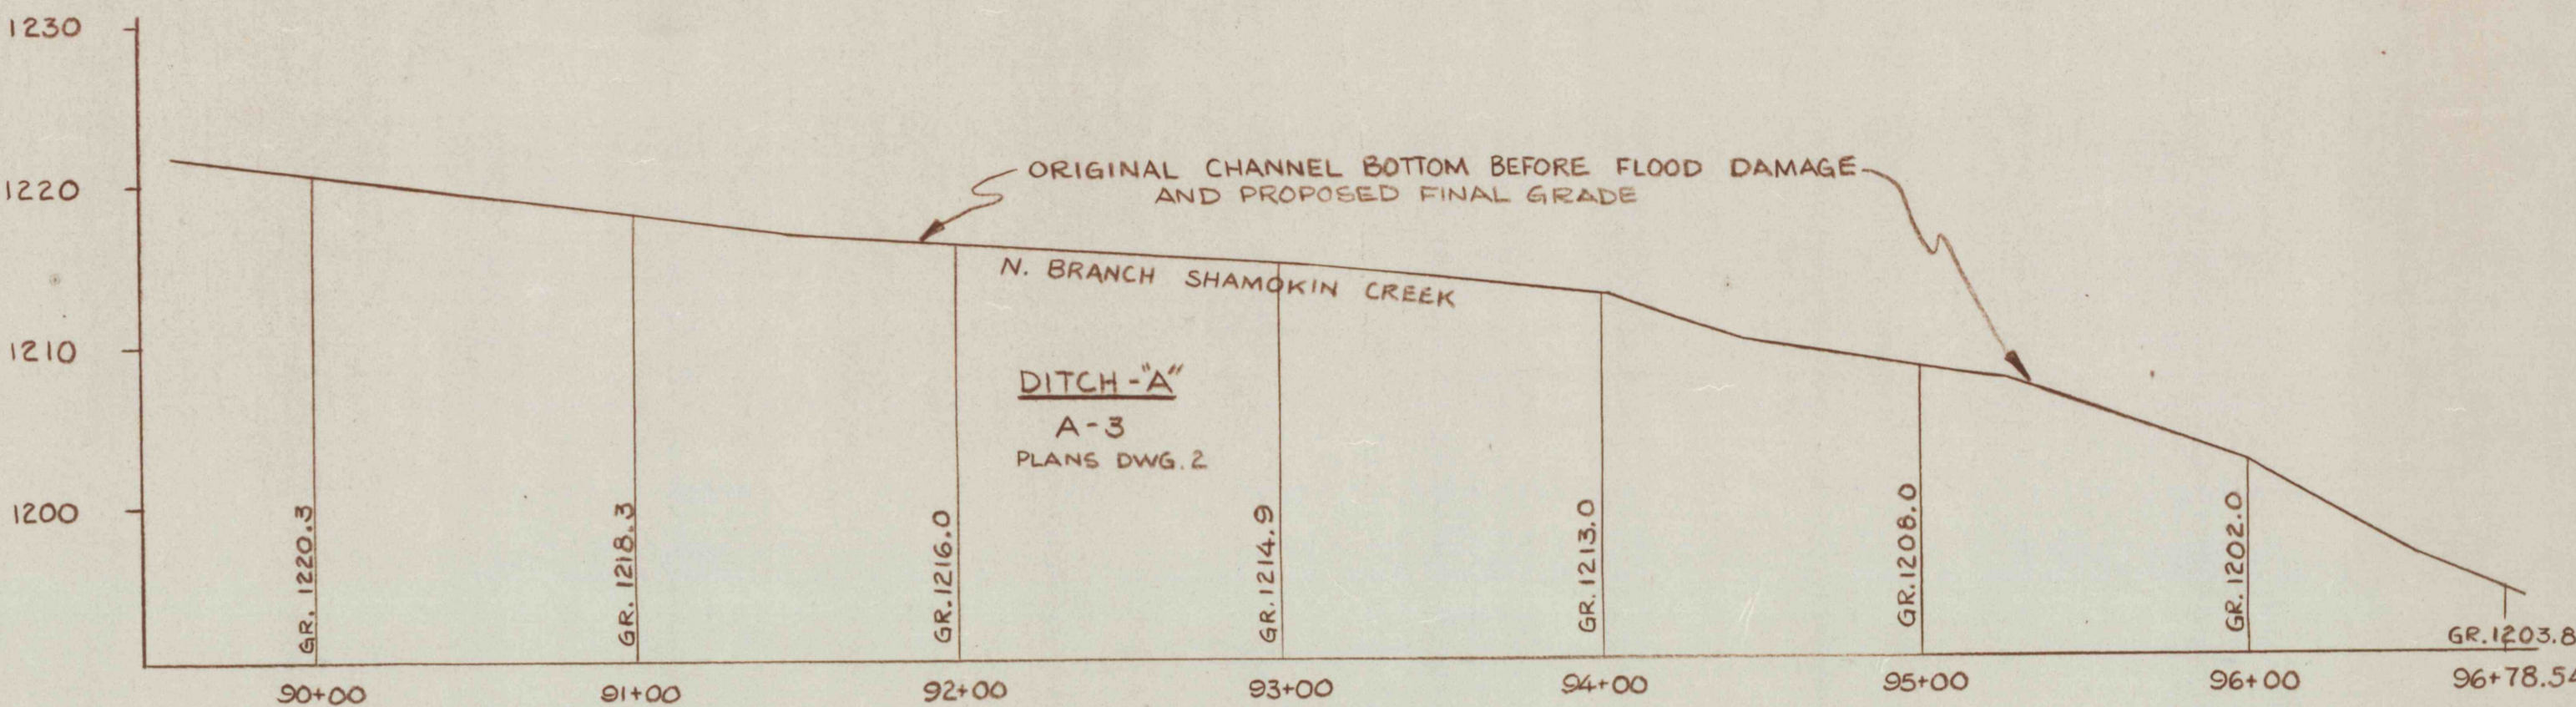


PROPERTY AREA PLAN
SCALE: 1" = 400'

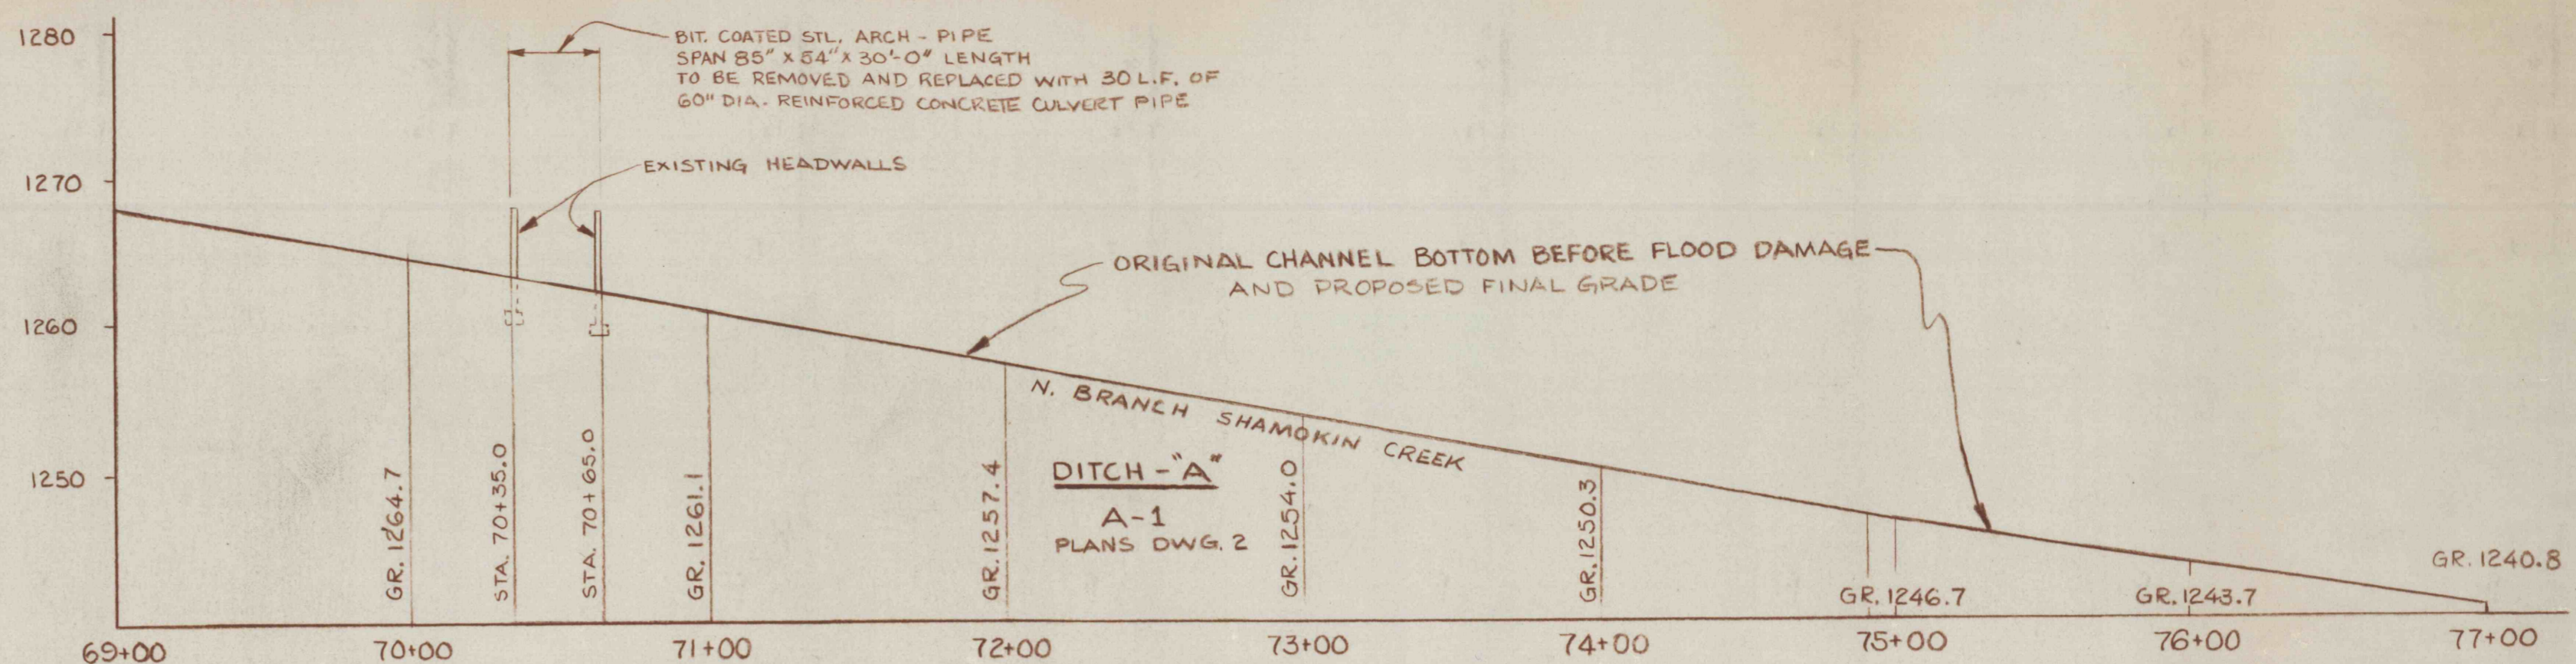

PROFILES OF DITCH - "A"
SCALE: HORIZONTAL 1" = 50'
VERTICAL 1" = 10'

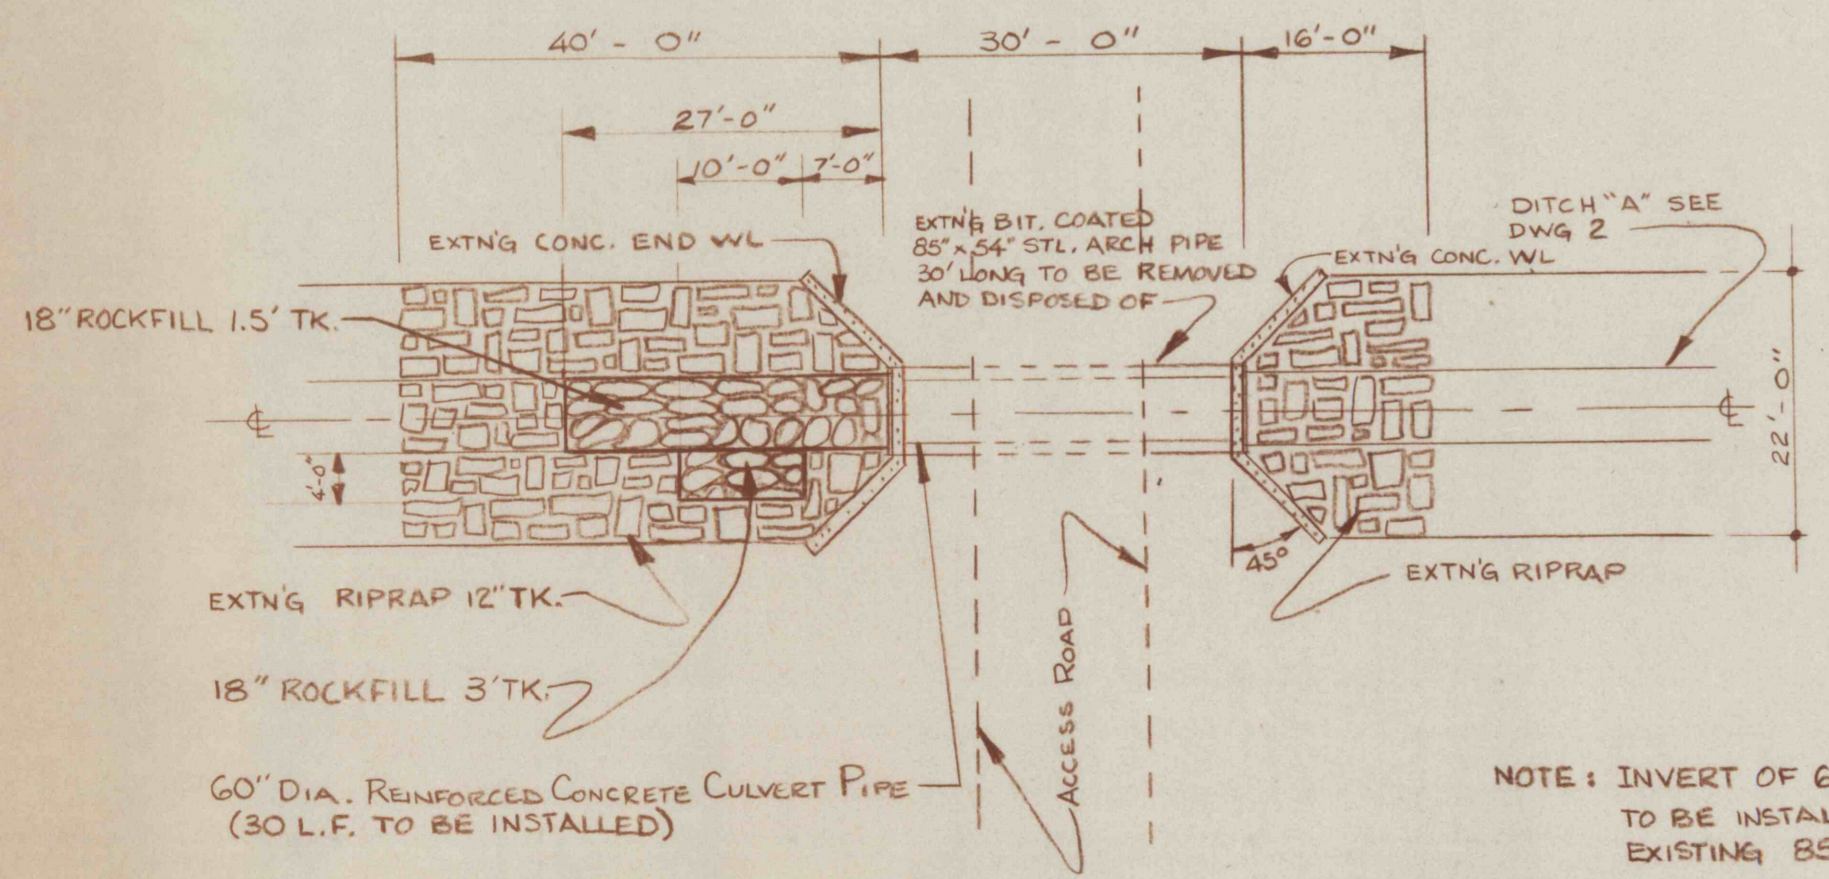


ENLARGED PLAN
SCALE: 1/16" = 1'-0"

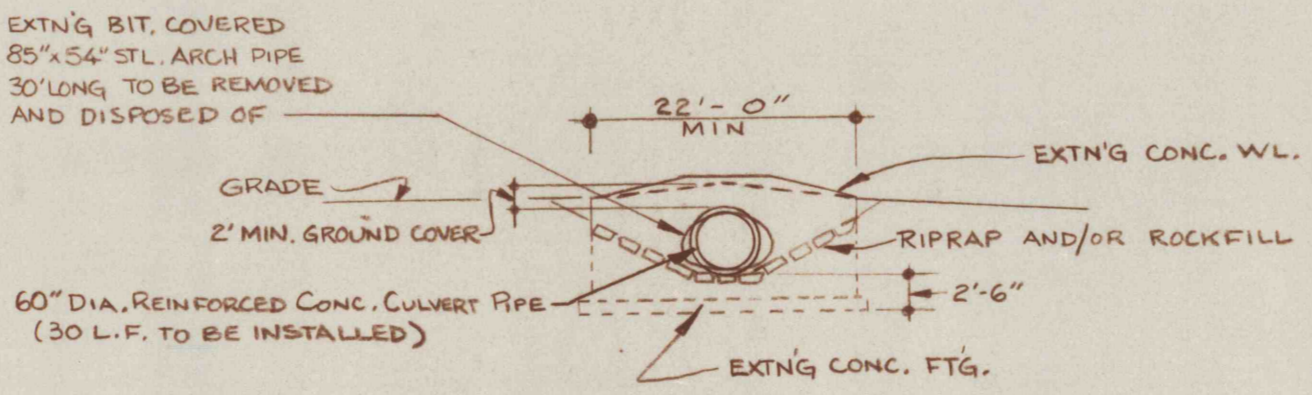

ELEVATION - (DETAIL - A)
SCALE: 1/16" = 1'-0"

DETAIL OF REIN. CONC. CULVERT PIPE AT ACCESS RD. - DETAIL A
SCALE: 1/16" = 1'-0"

NO.	DATE	REVISION	APPR.
SUBMITTED			
APPROVED			
APPROVED			

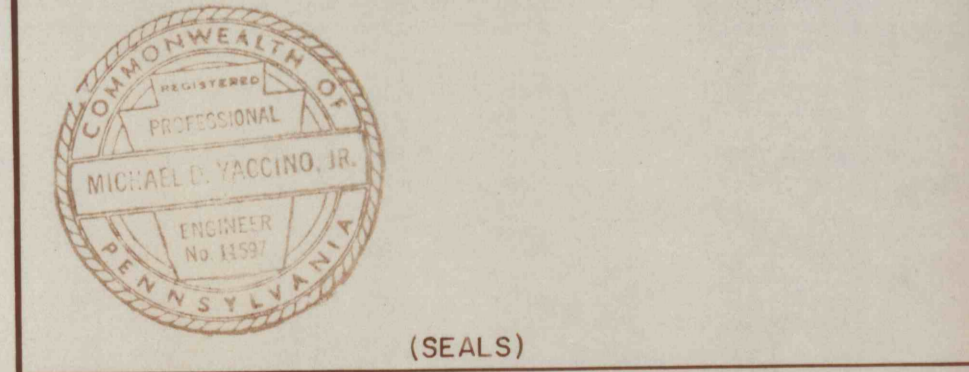

COMMONWEALTH OF PENNSYLVANIA
DEPARTMENT OF ENVIRONMENTAL RESOURCES
OFFICE OF RESOURCES MANAGEMENT

CONTRACT NO. SL 113-2-4F

REPAIR OF FLOOD DAMAGED
CREEK CHANNEL
SHAMOKIN CREEK WATERSHED
CONYNGHAM & MOUNT CARMEL TOWNSHIPS
COLUMBIA AND NORTHUMBERLAND COUNTIES

PROPERTY PLAN, PROFILES,
PIPE PLAN & DETAIL

DRAWN BY MRF	DATE 24 MAY 77	DRAWING NO. 3 of 3
CHECKED BY	SCALE AS SHOWN	