



GENERAL NOTES


1. ALL LUMBER USED ON THIS DWG. UNLESS OTHERWISE SPECIFIED IS TO BE **WHITE OAK #4S** TREATED IN CREOSOTE.
2. REFER TO DWG. NO. C-10 FOR STRUCTURAL DETAILS.

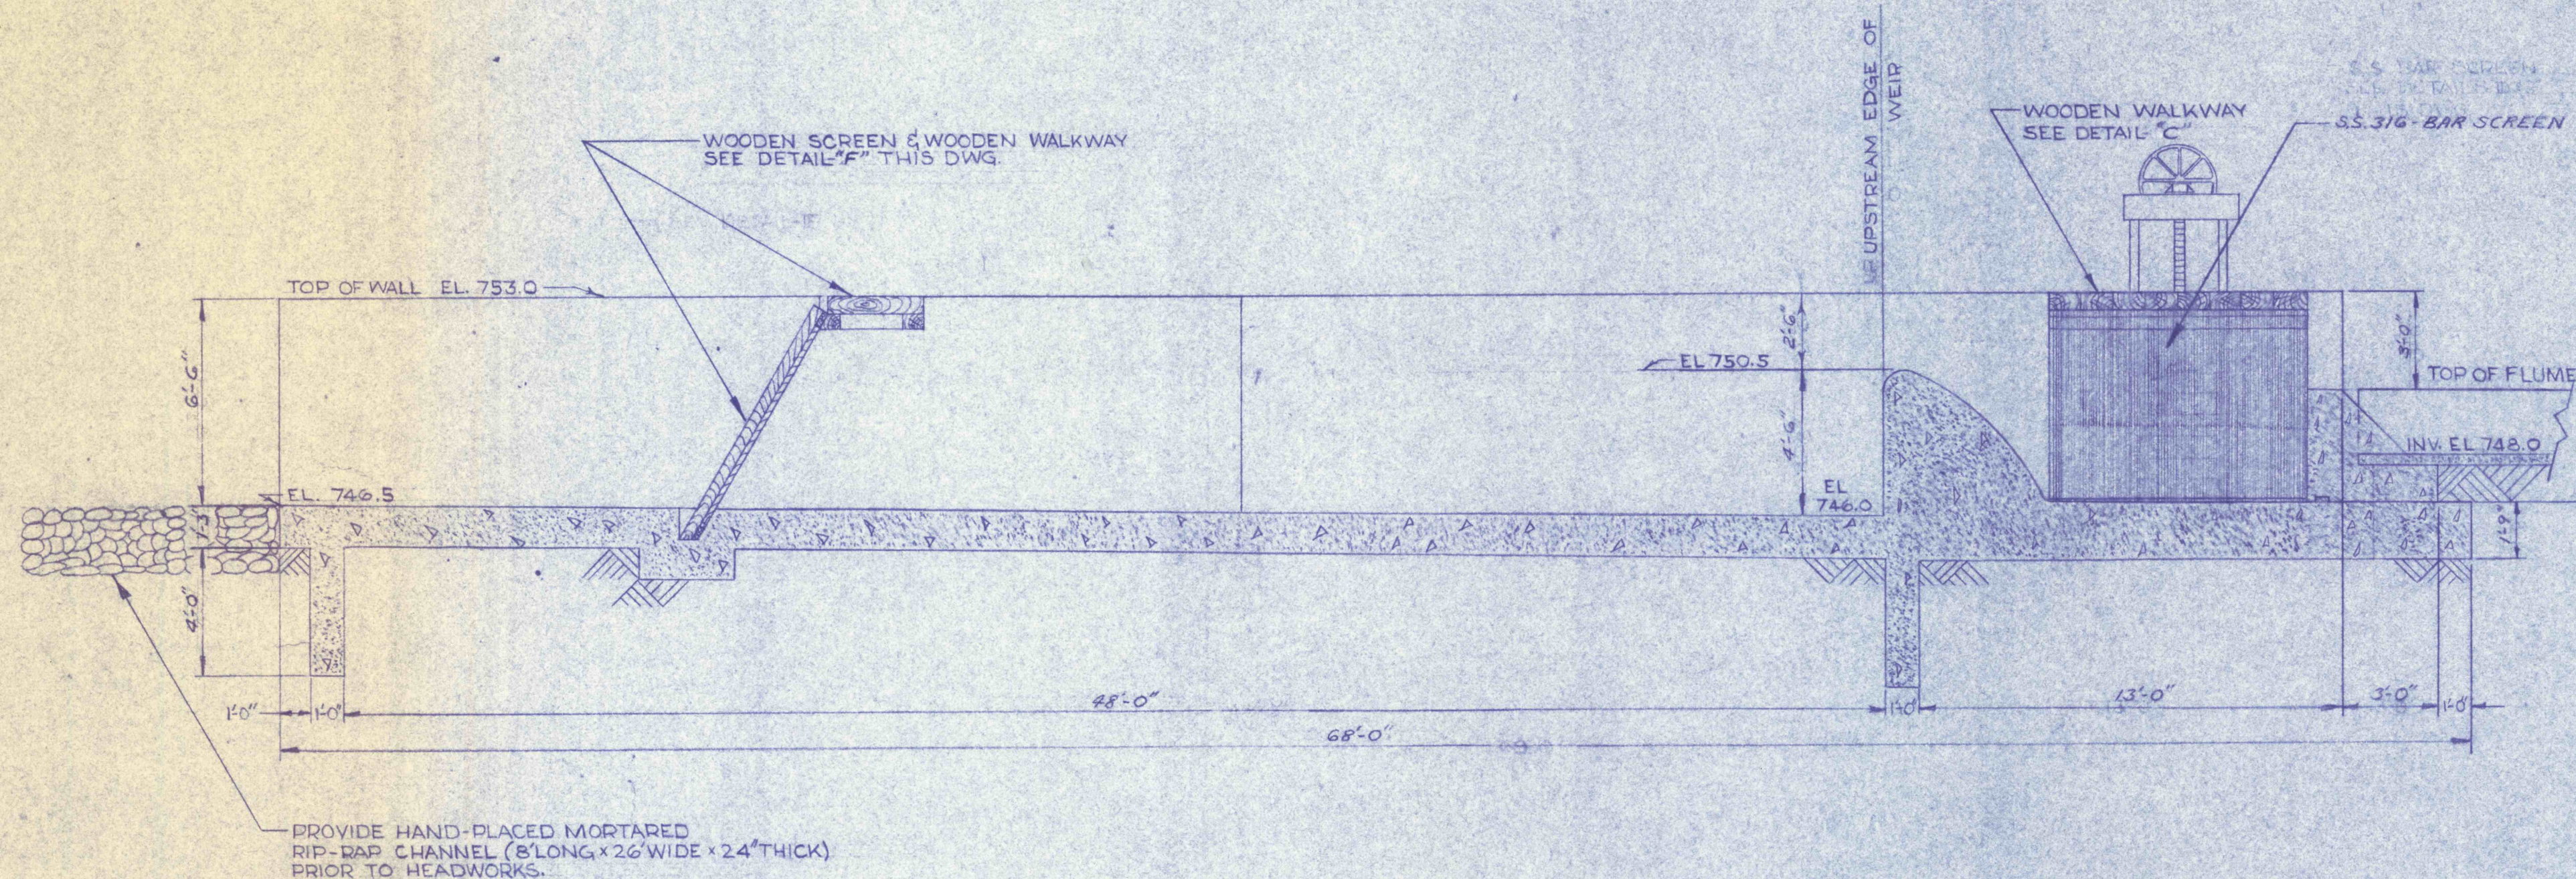


SECTION A-A
SCALE 1/4" = 1'-0"

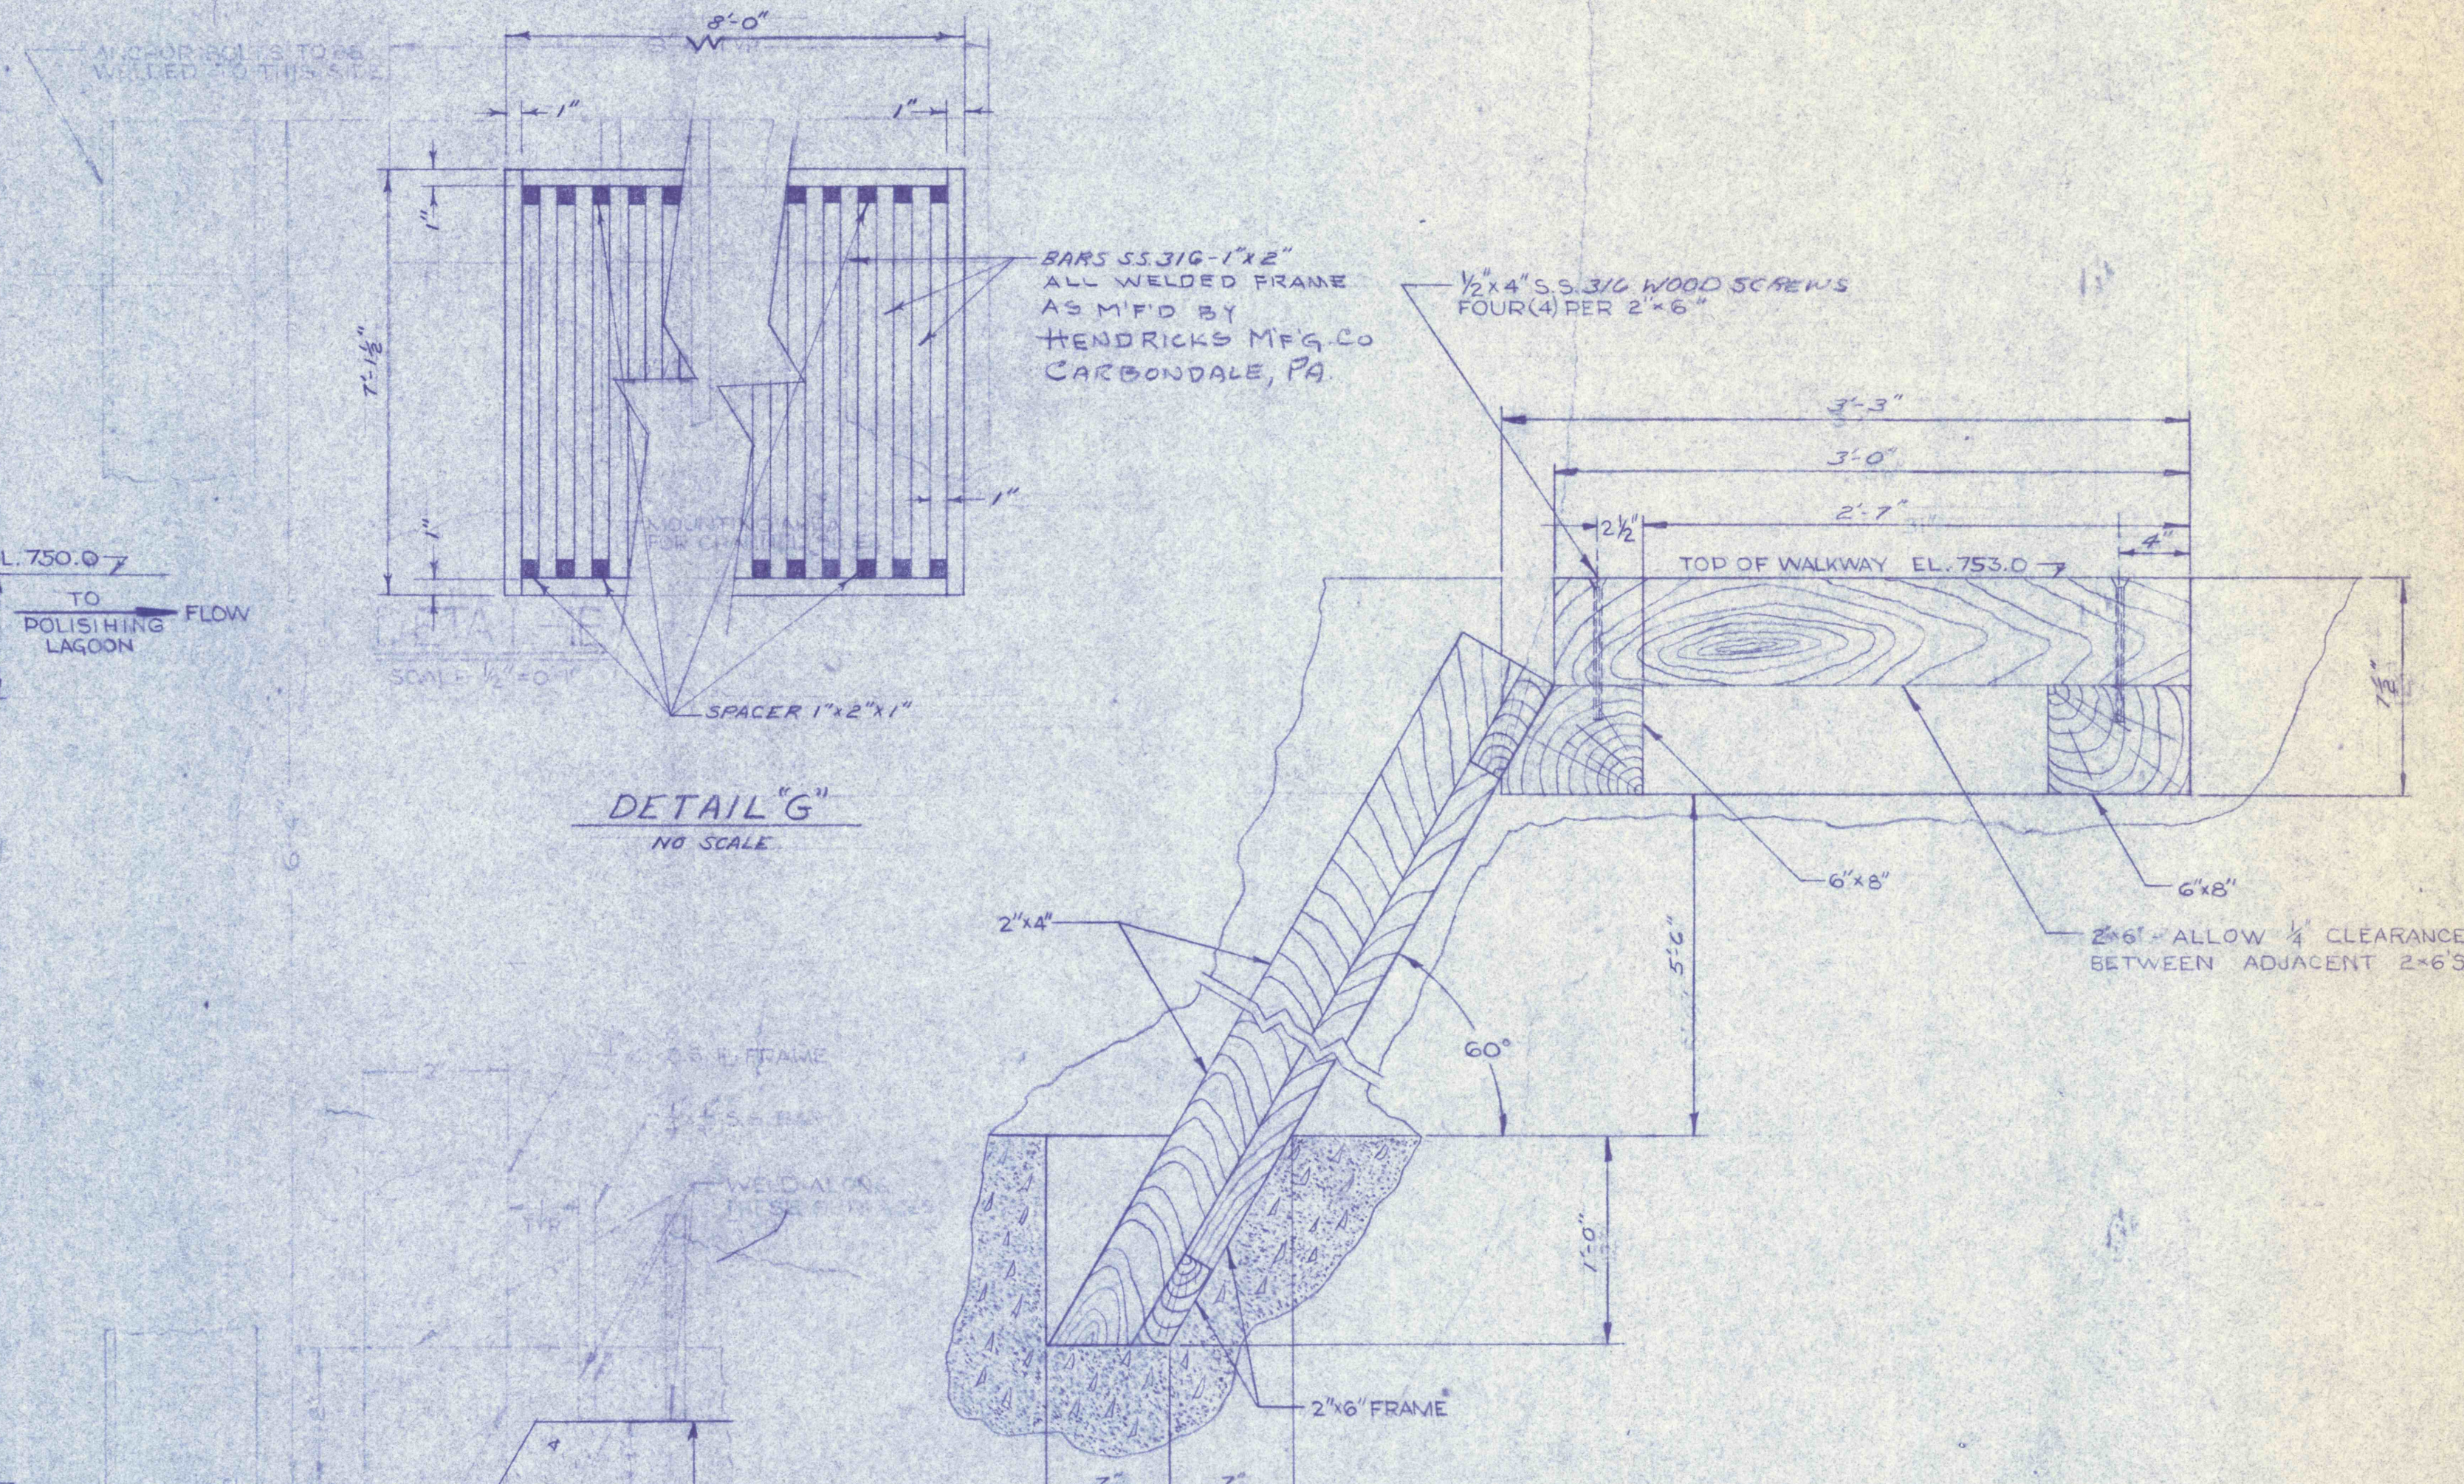


DETAIL G
NO SCALE

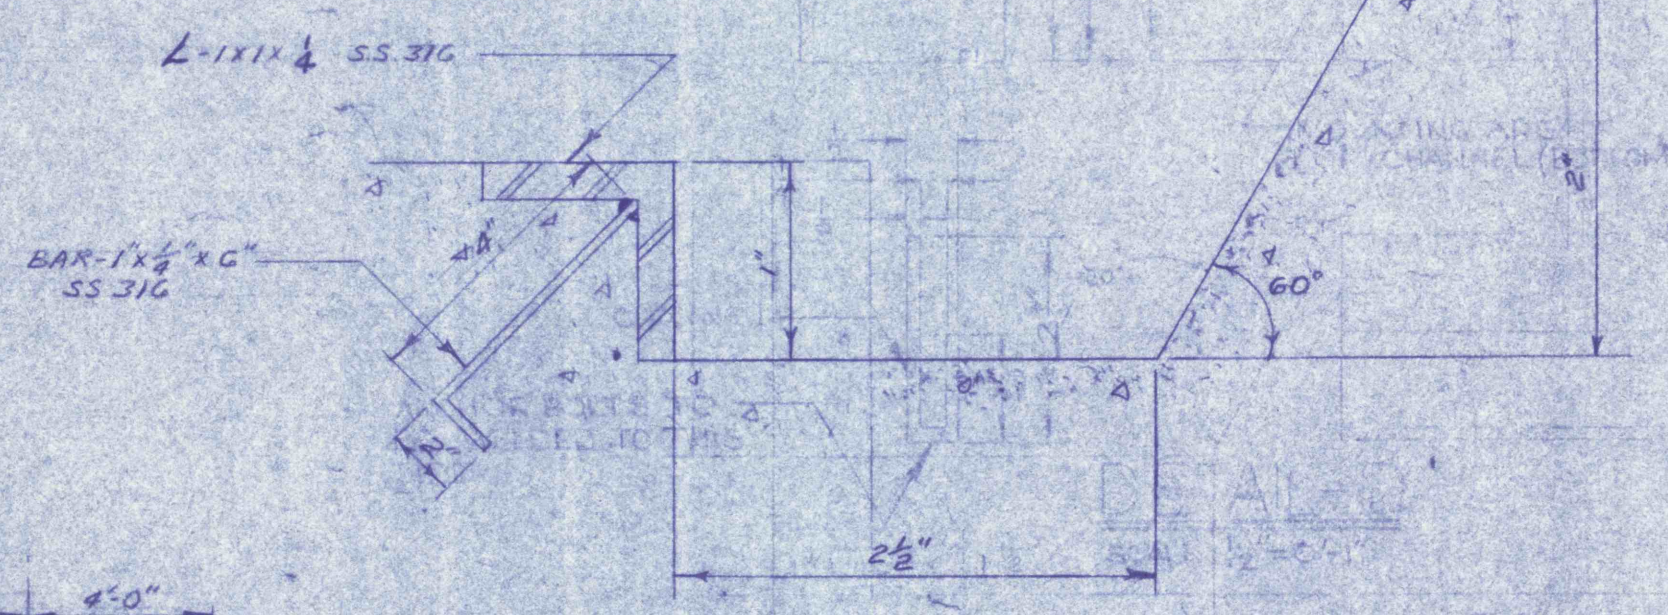


DETAIL D
FULL SIZE

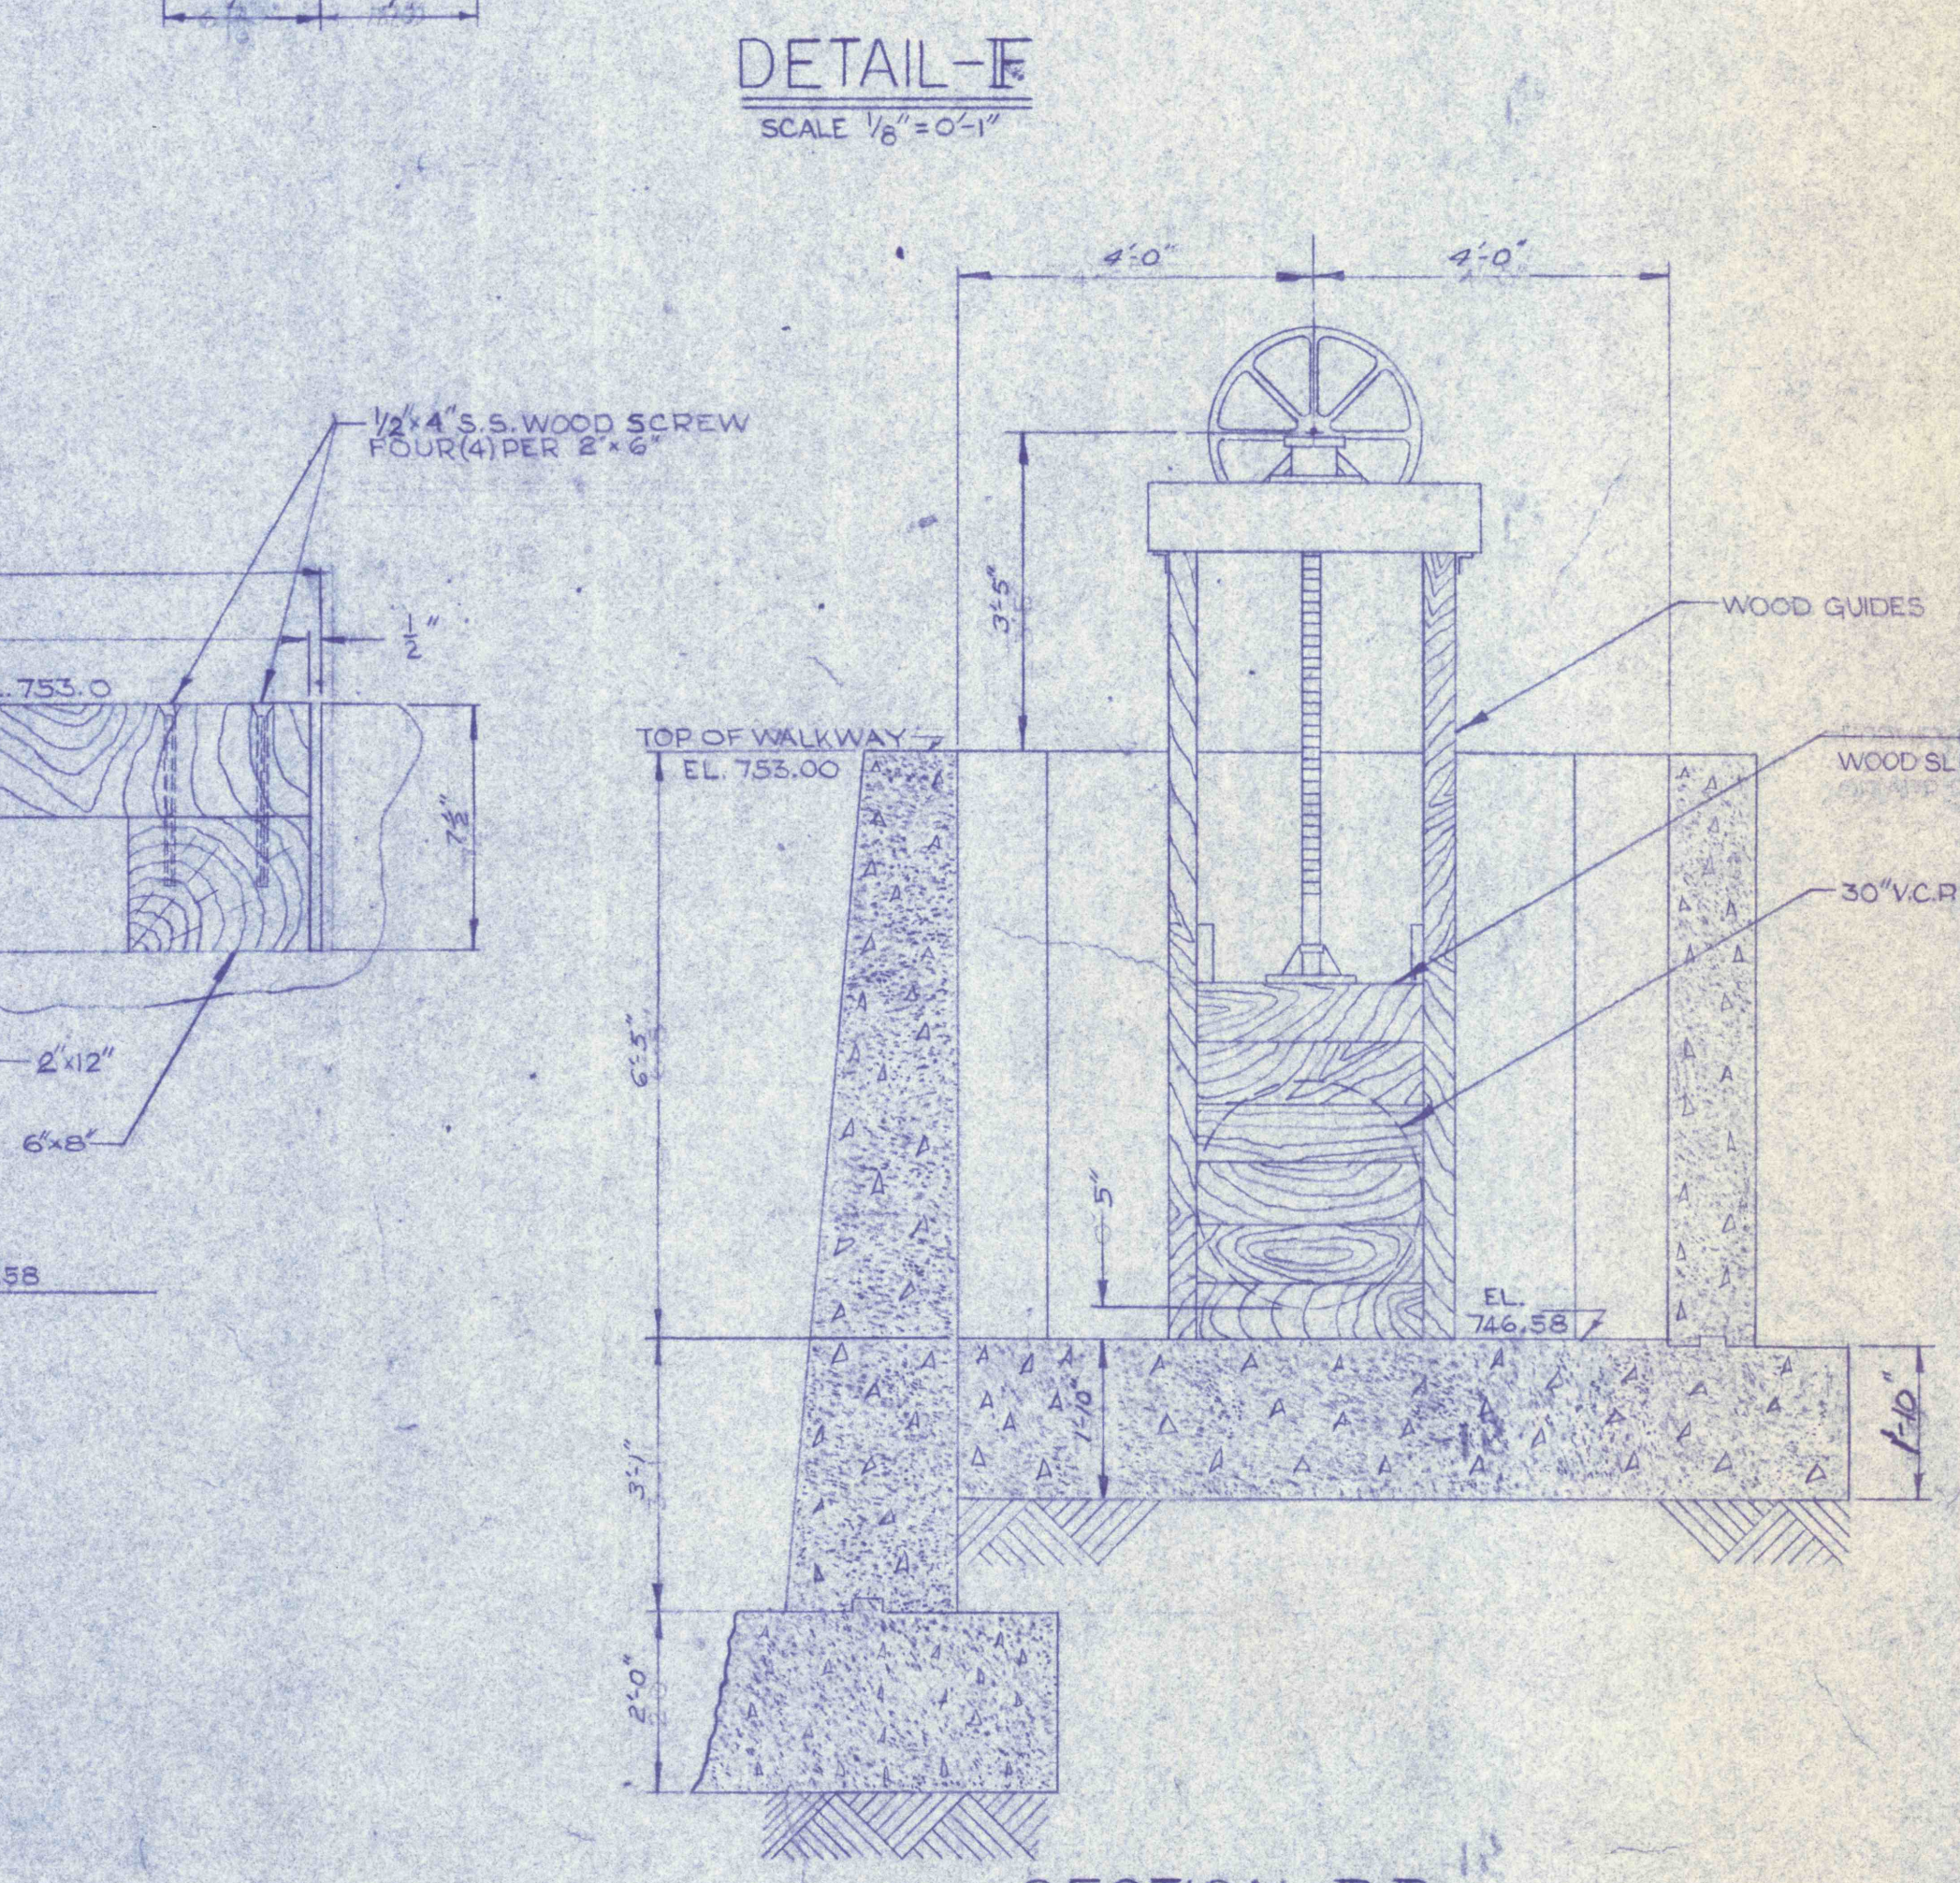


DETAIL E
SCALE 1/8" = 0'-1"

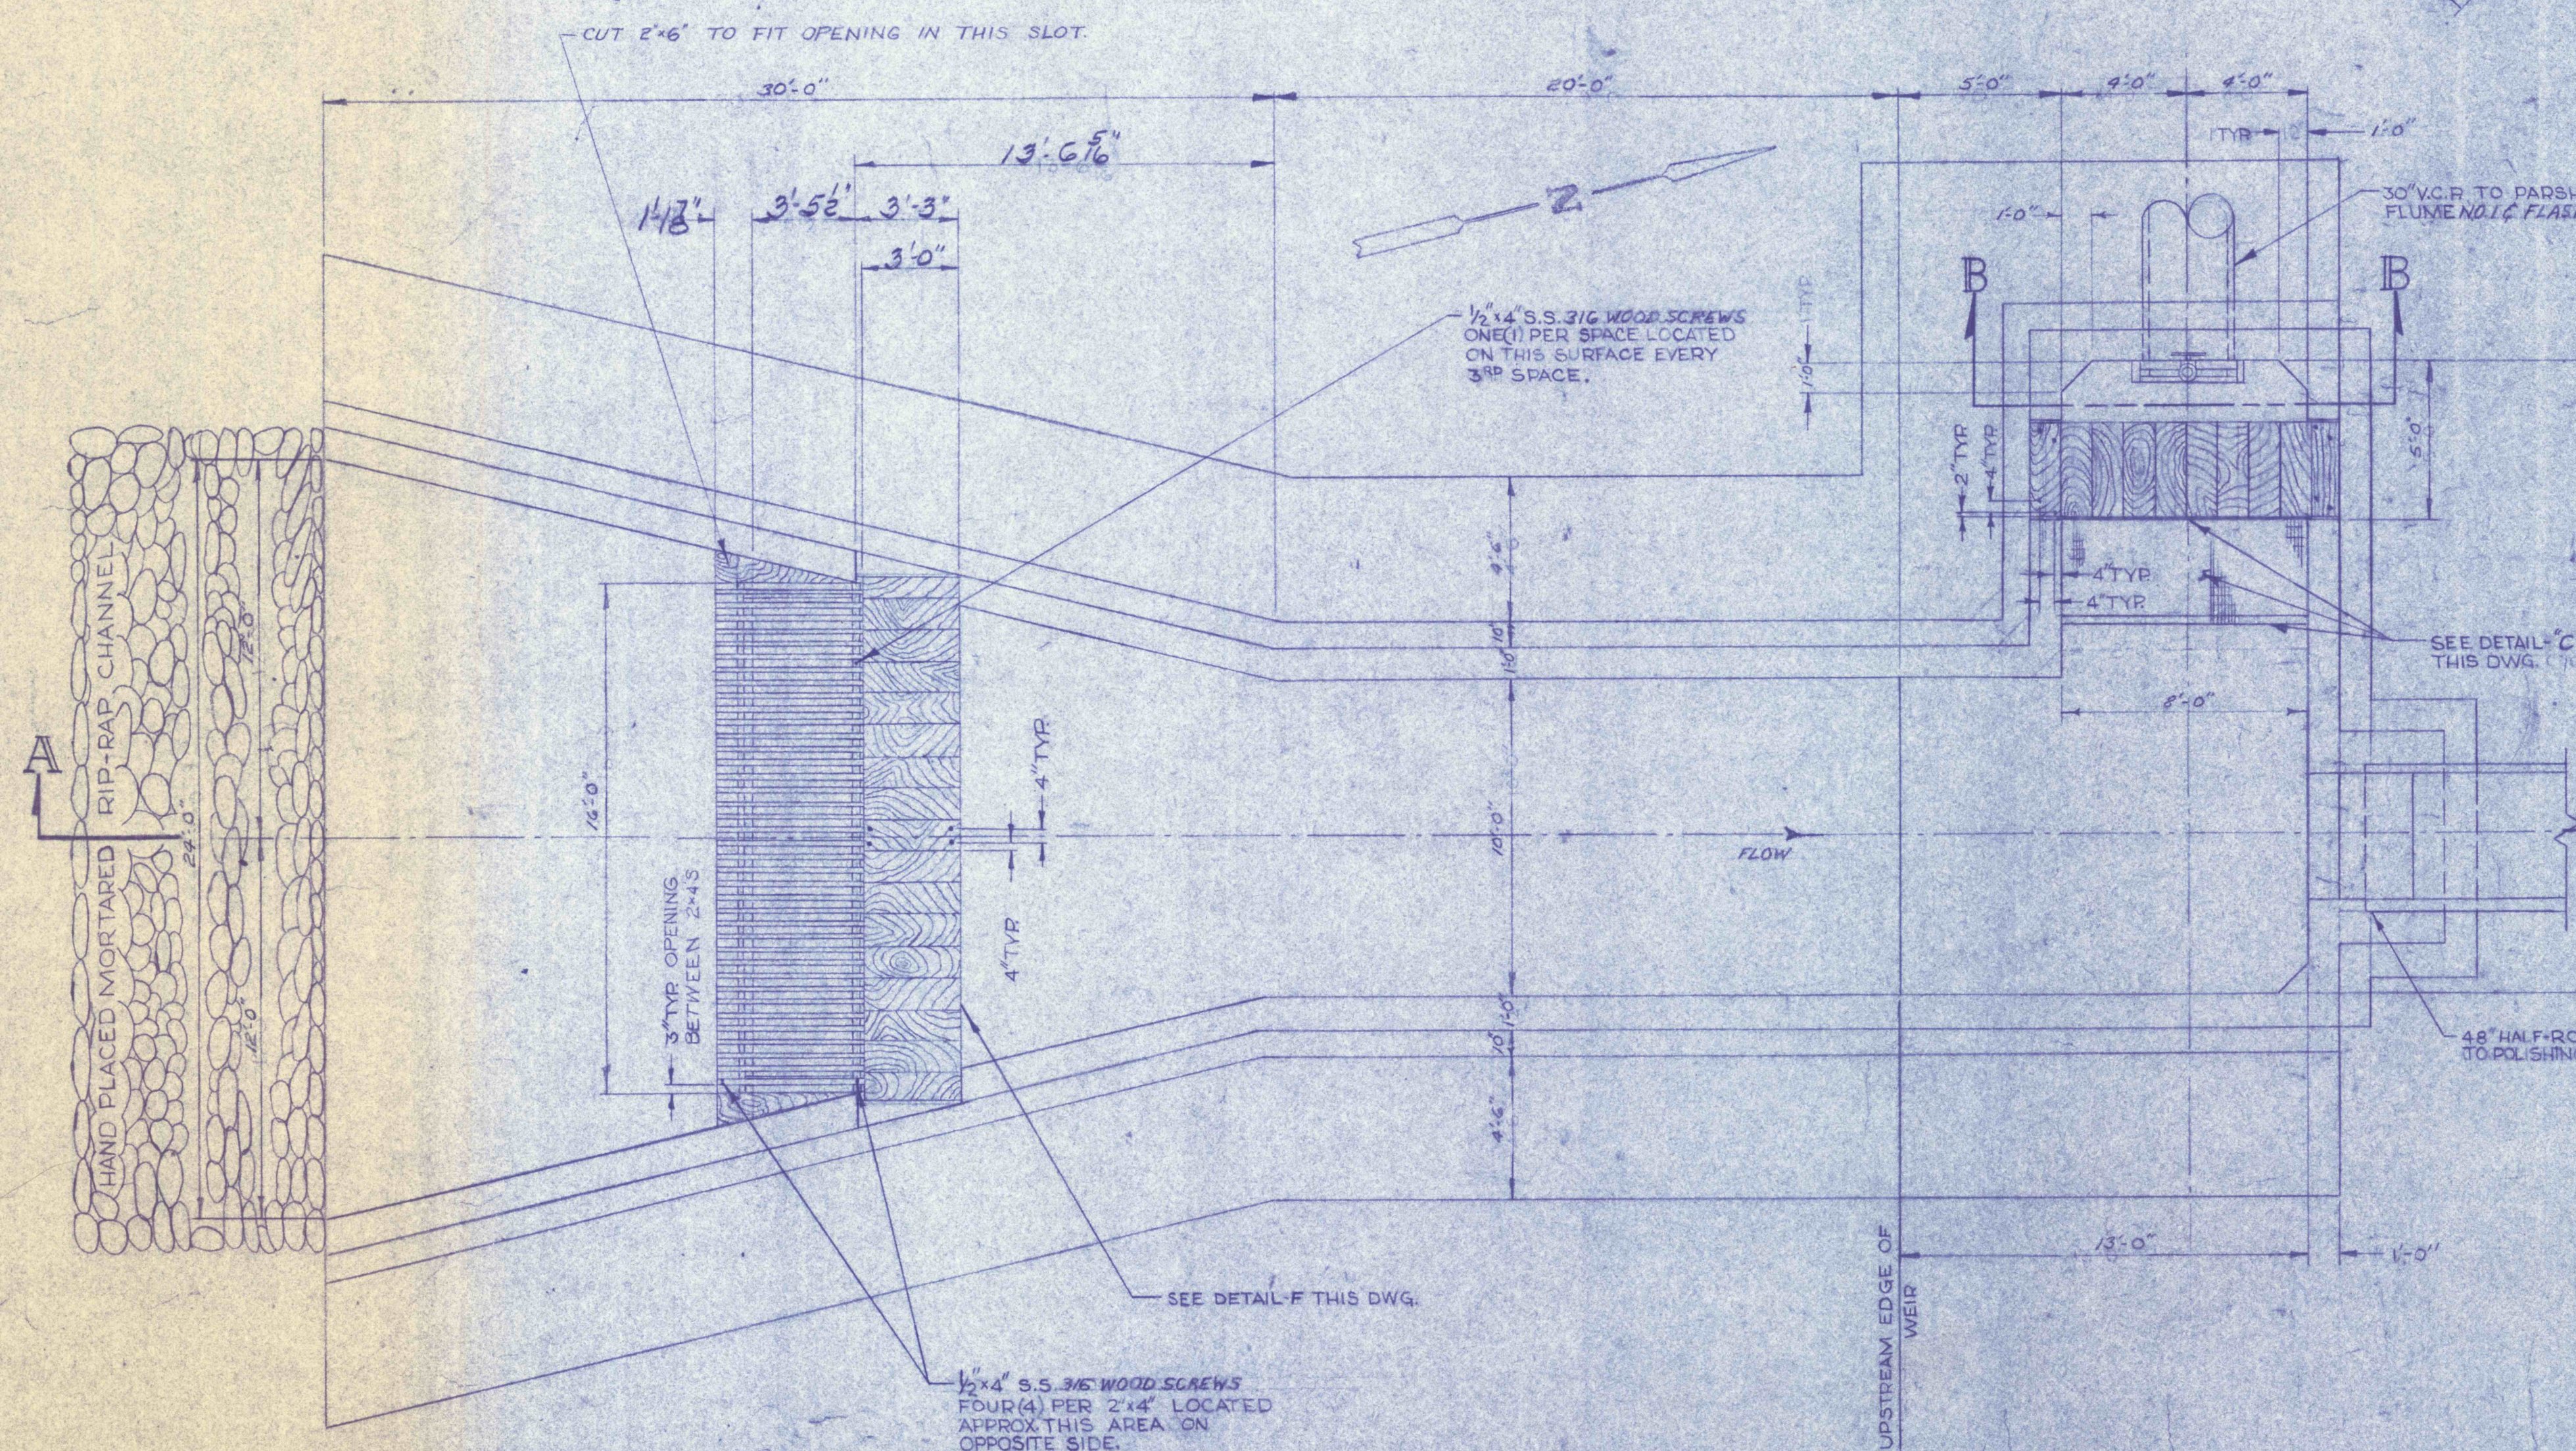

PLAN
DWG. C-1 & C-2
SCALE 1/4" = 1'-0"

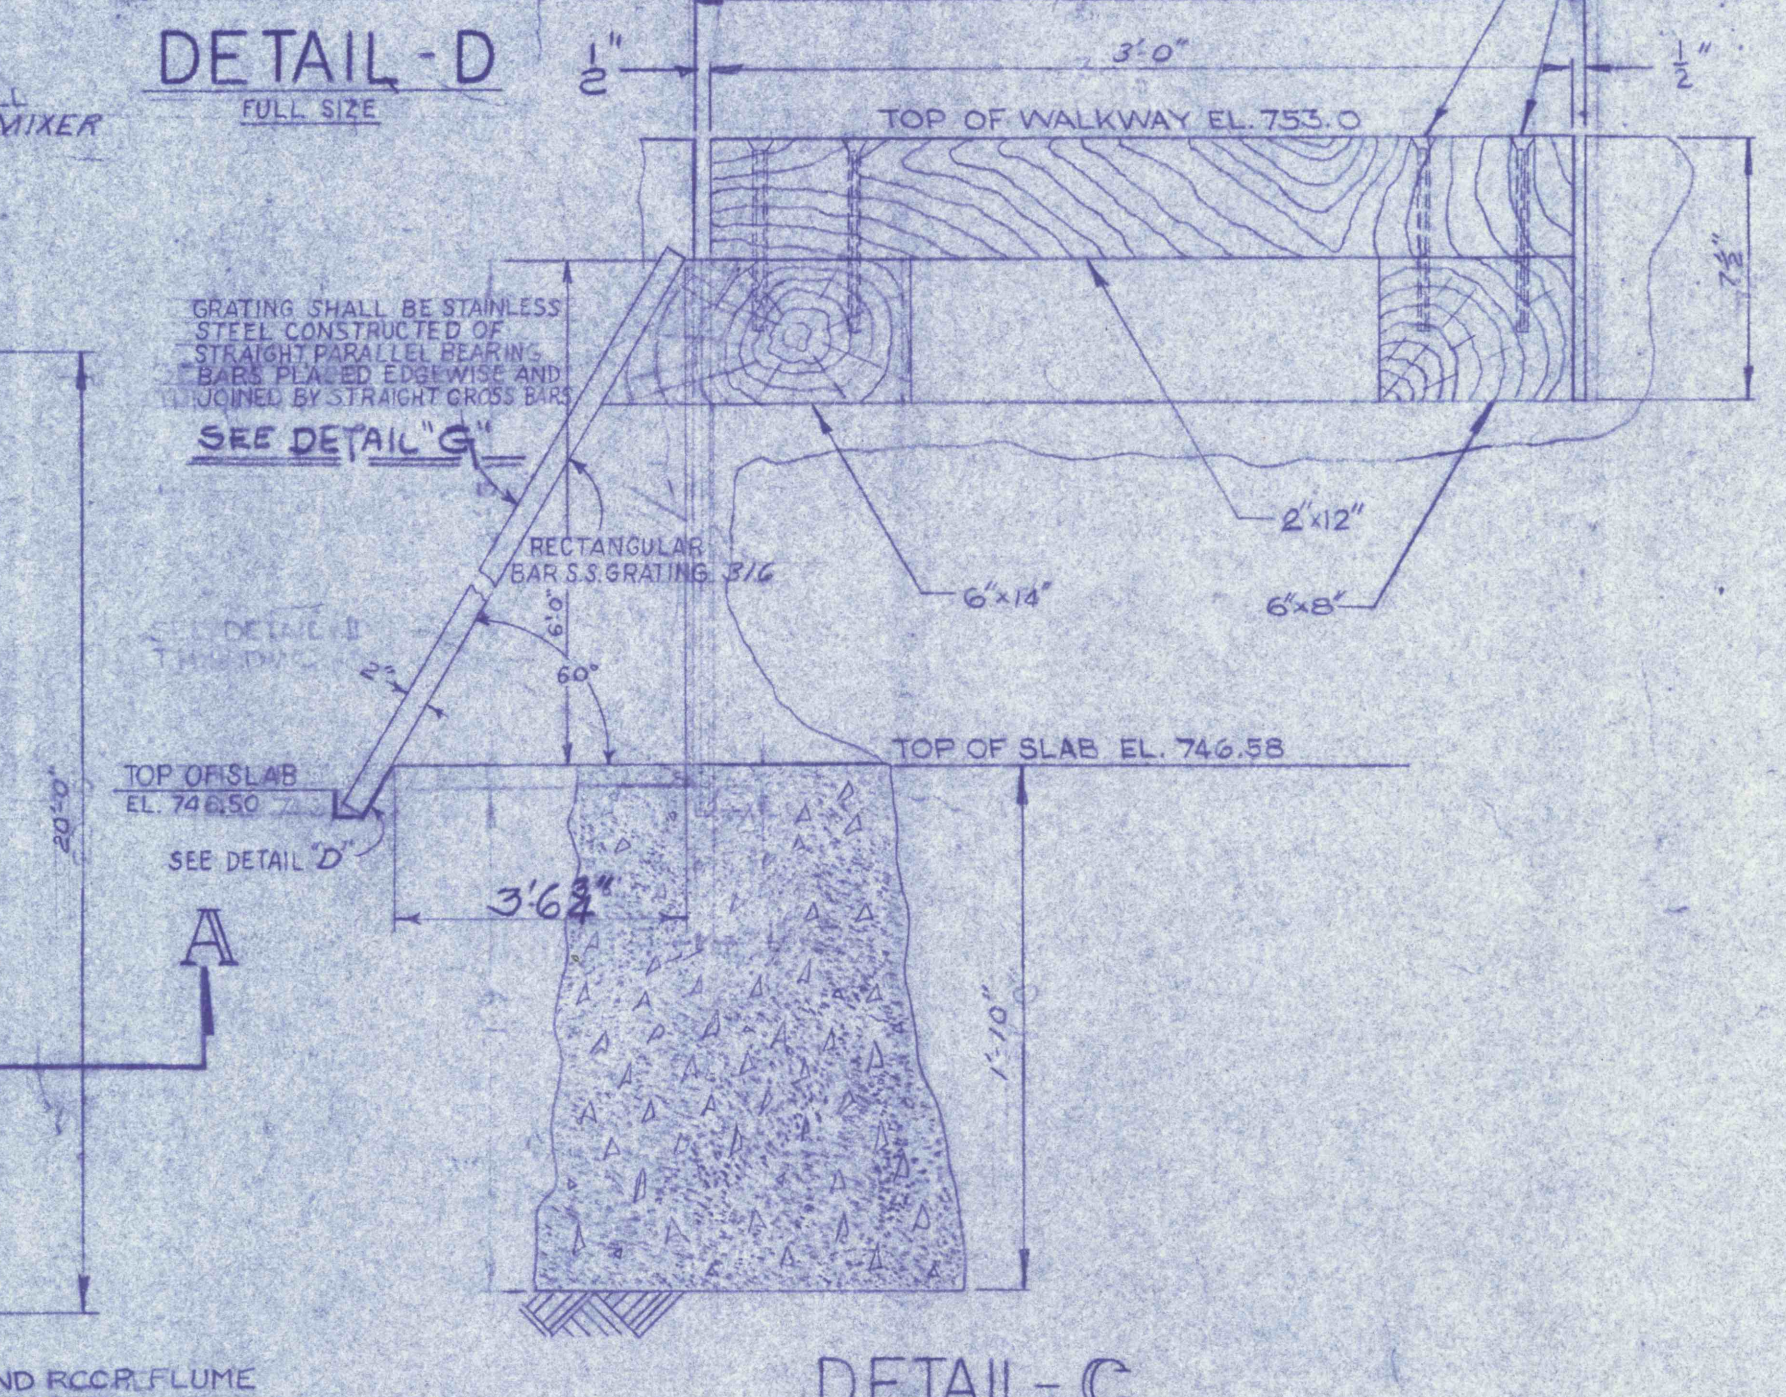

DETAIL C
NO SCALE

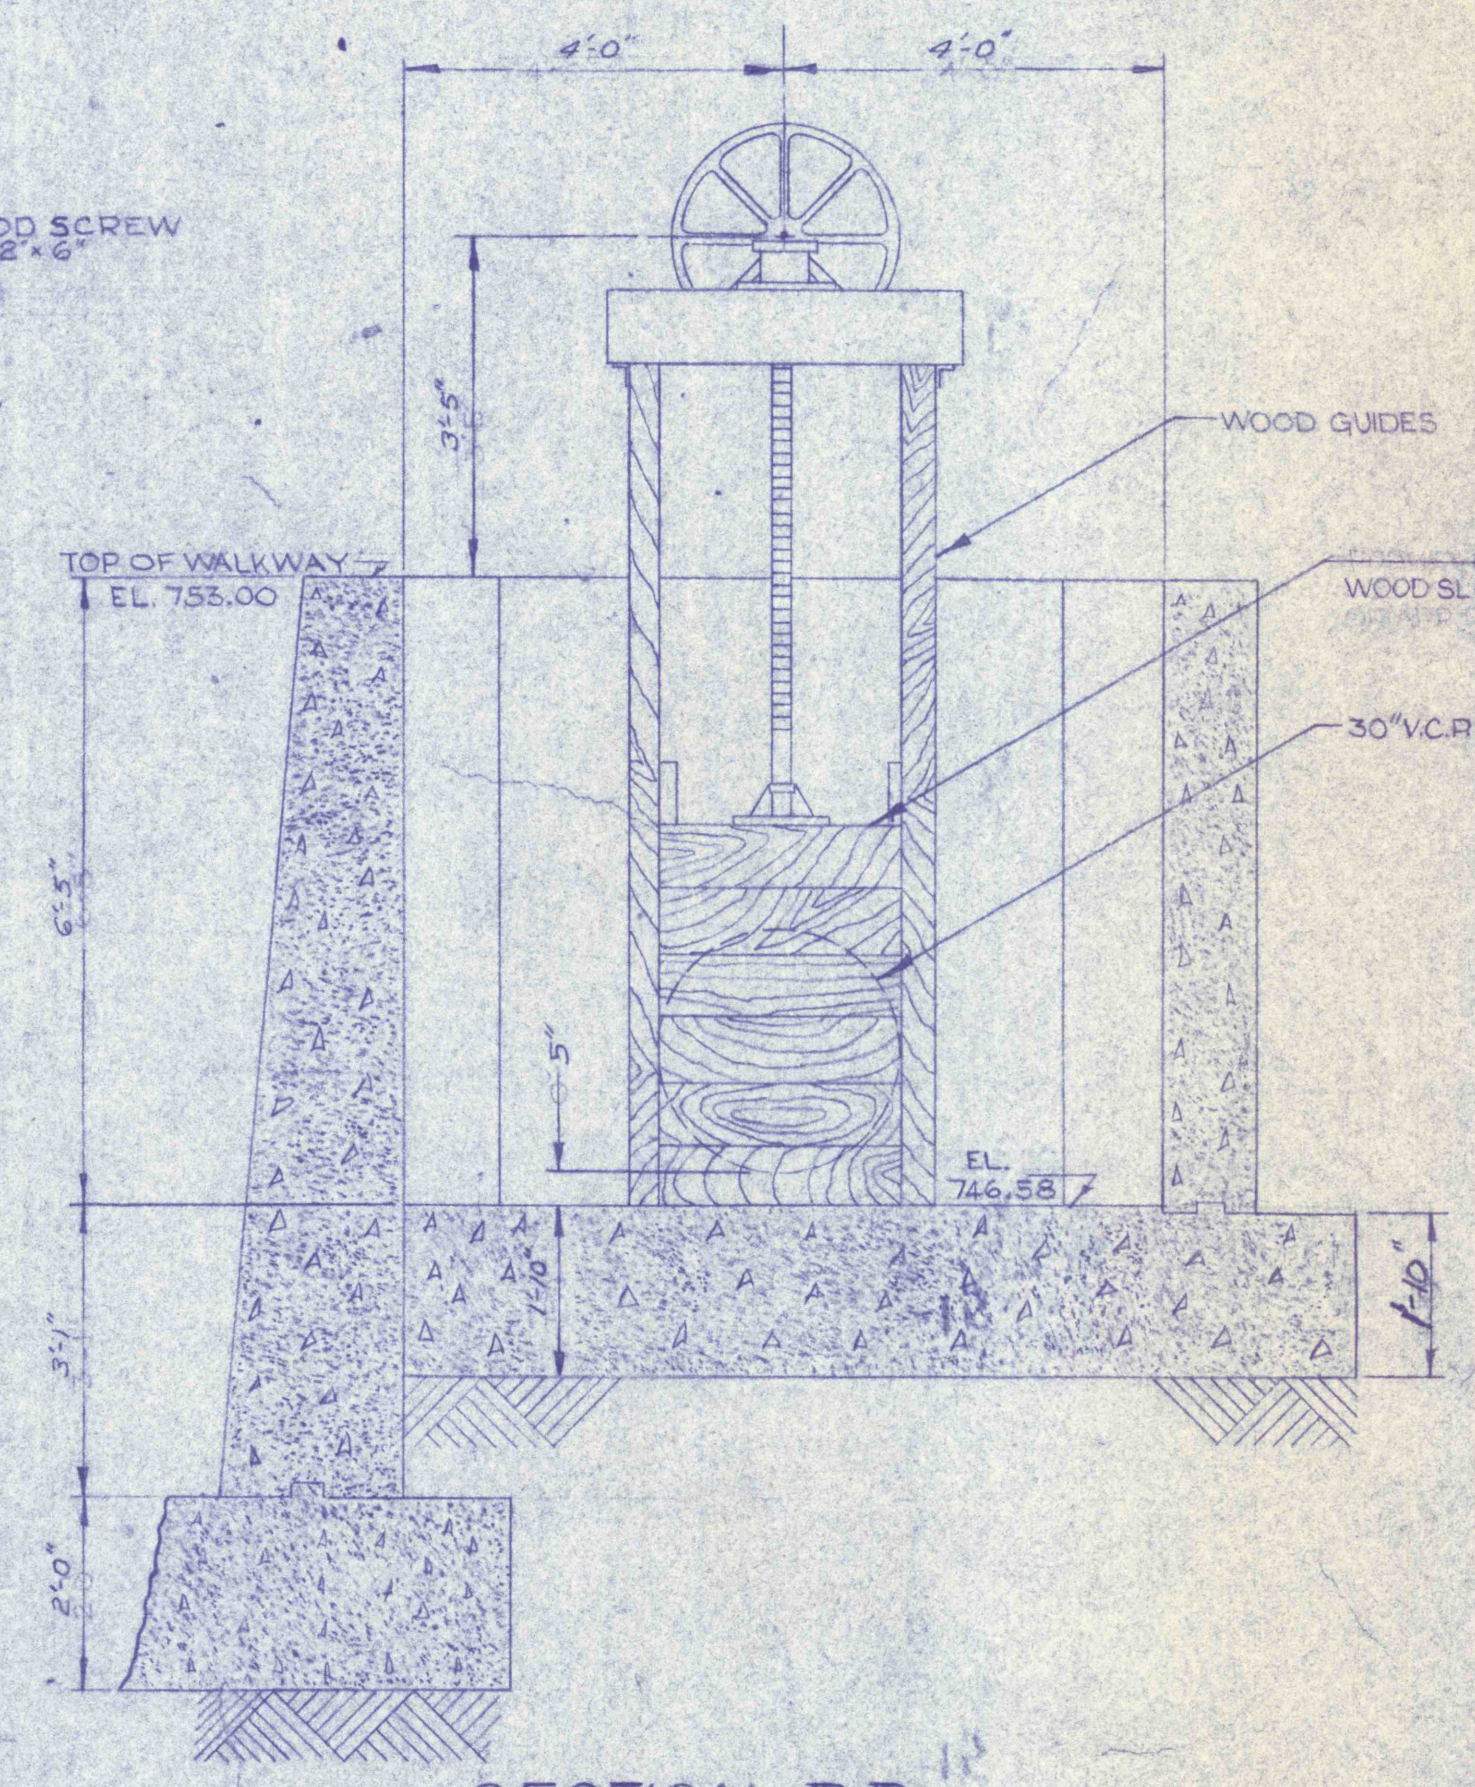

SECTION B-B
SCALE 1/2" = 1'-0"

NO.	REVISIONS

HEADWORKS-MECHANICAL

CONSTRUCTION OF TREATMENT FACILITIES OF ACID MINE DRAINAGE
RAUSCH CREEK WATERSHED
SCHUYLKILL COUNTY, PENNSYLVANIA

JOB NO. 6005
DATE: NOV. 1969
SCALE: NOTED
DRAWN: F. H. WINTON-USA
APPROVED: TH. J. J.

ANTHRACITE RESEARCH & DEVELOPMENT CO. INC.
consulting engineers
POTTSVILLE, PENNSYLVANIA

DRAWING NO. **C-11**

