

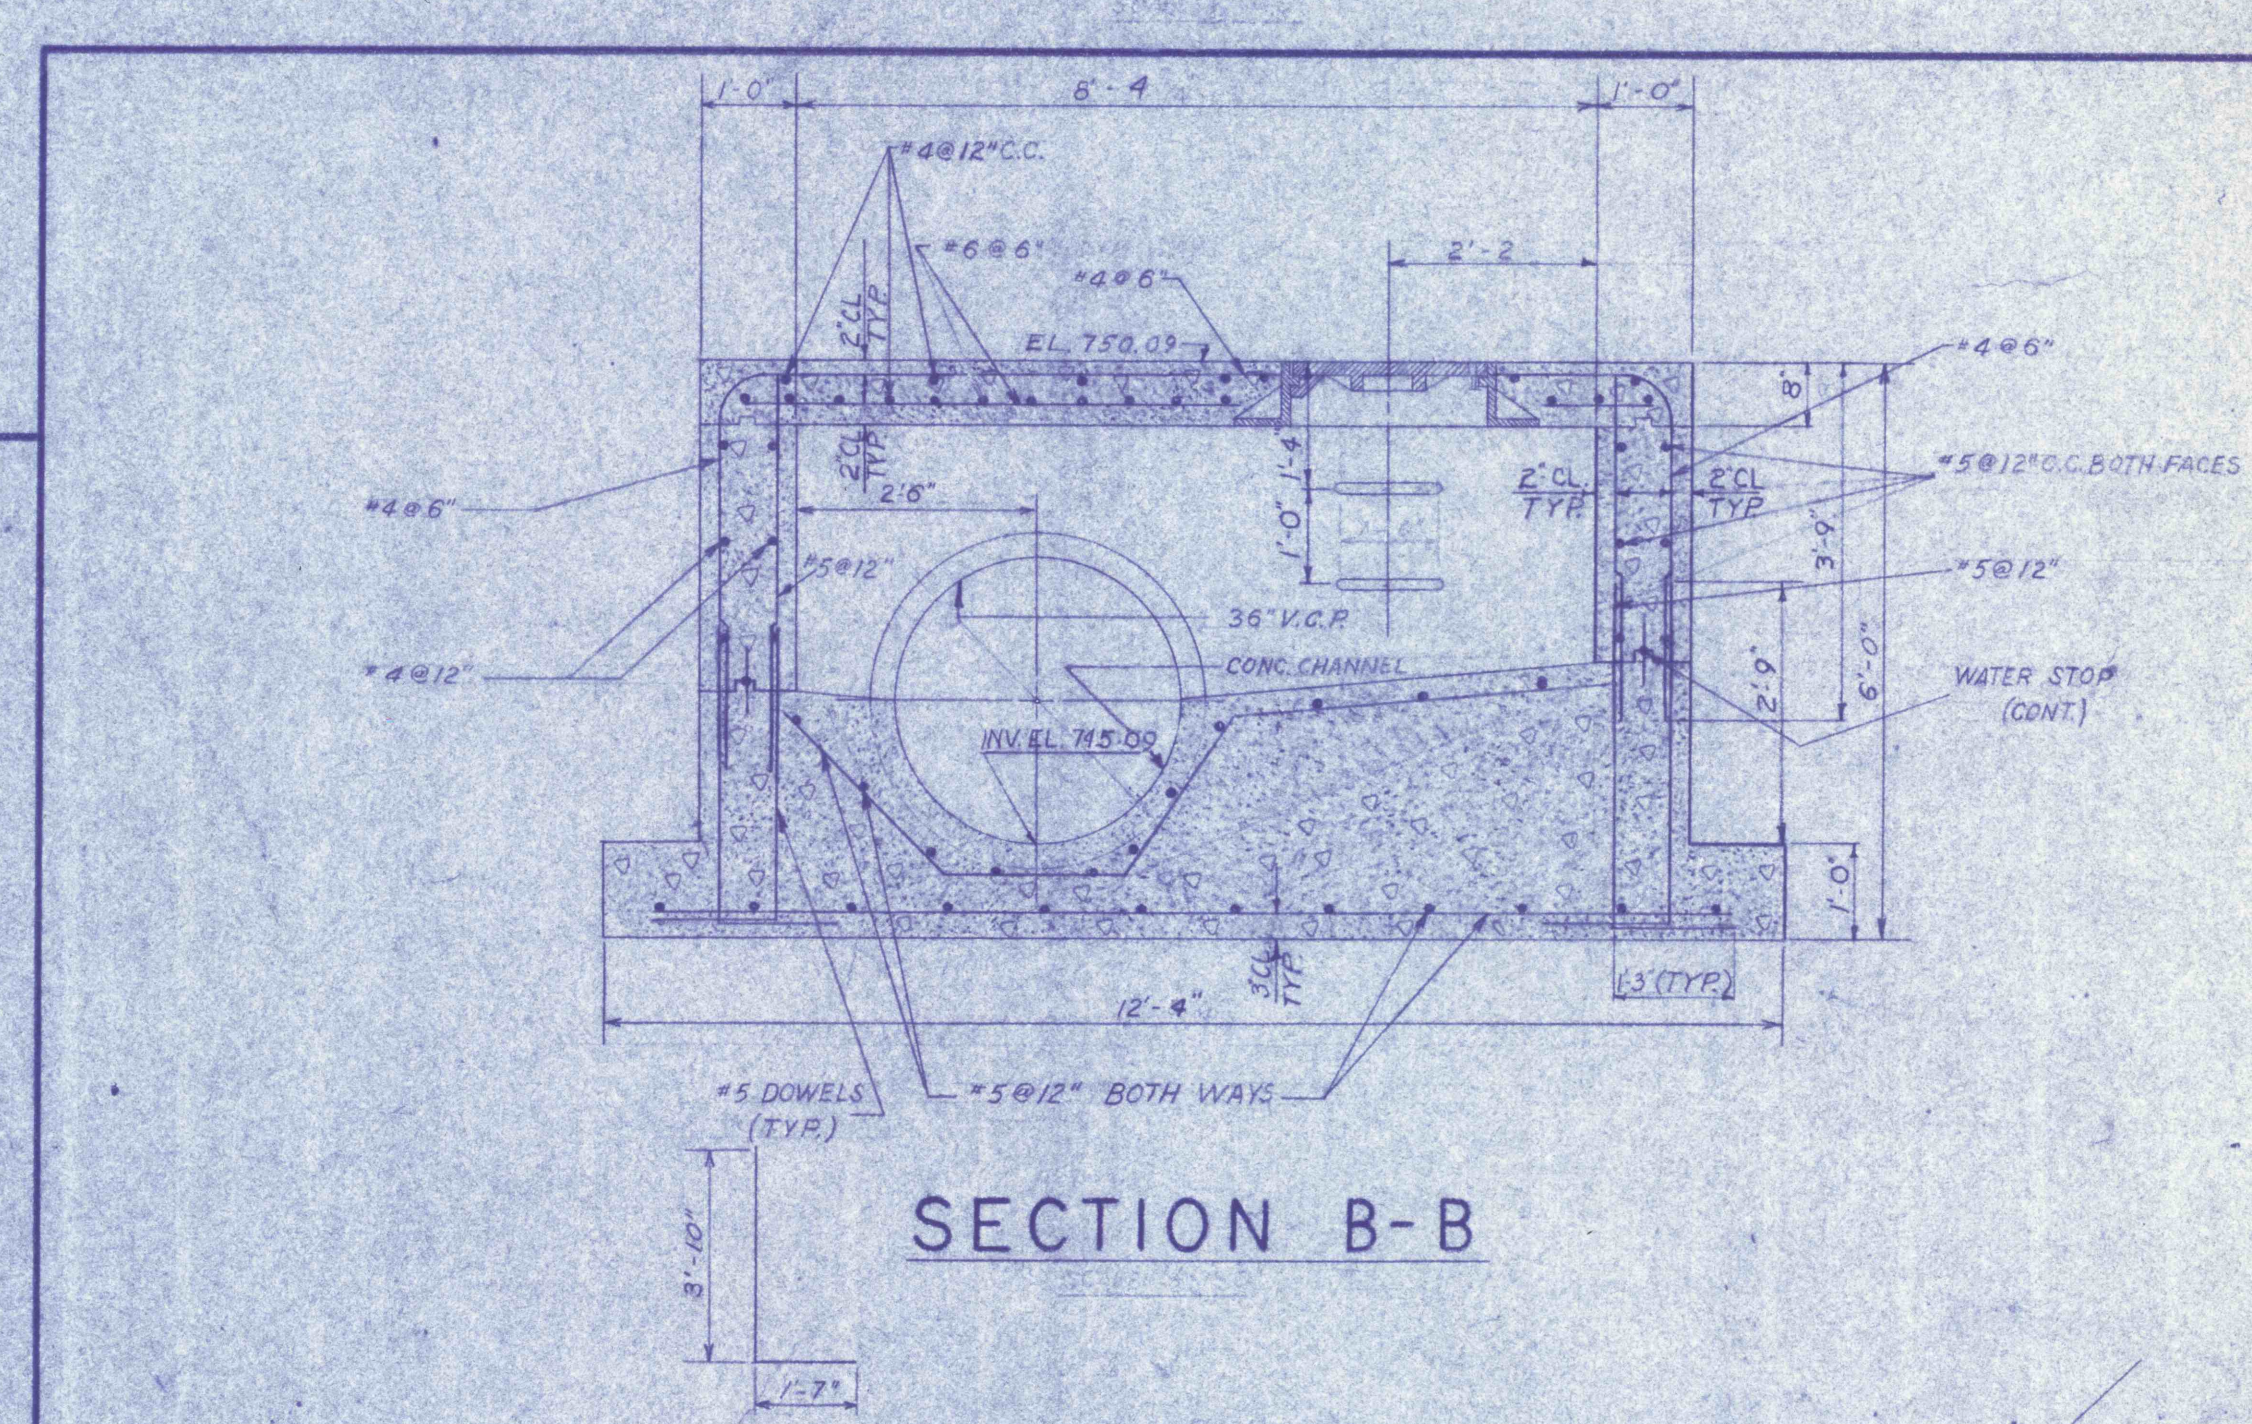
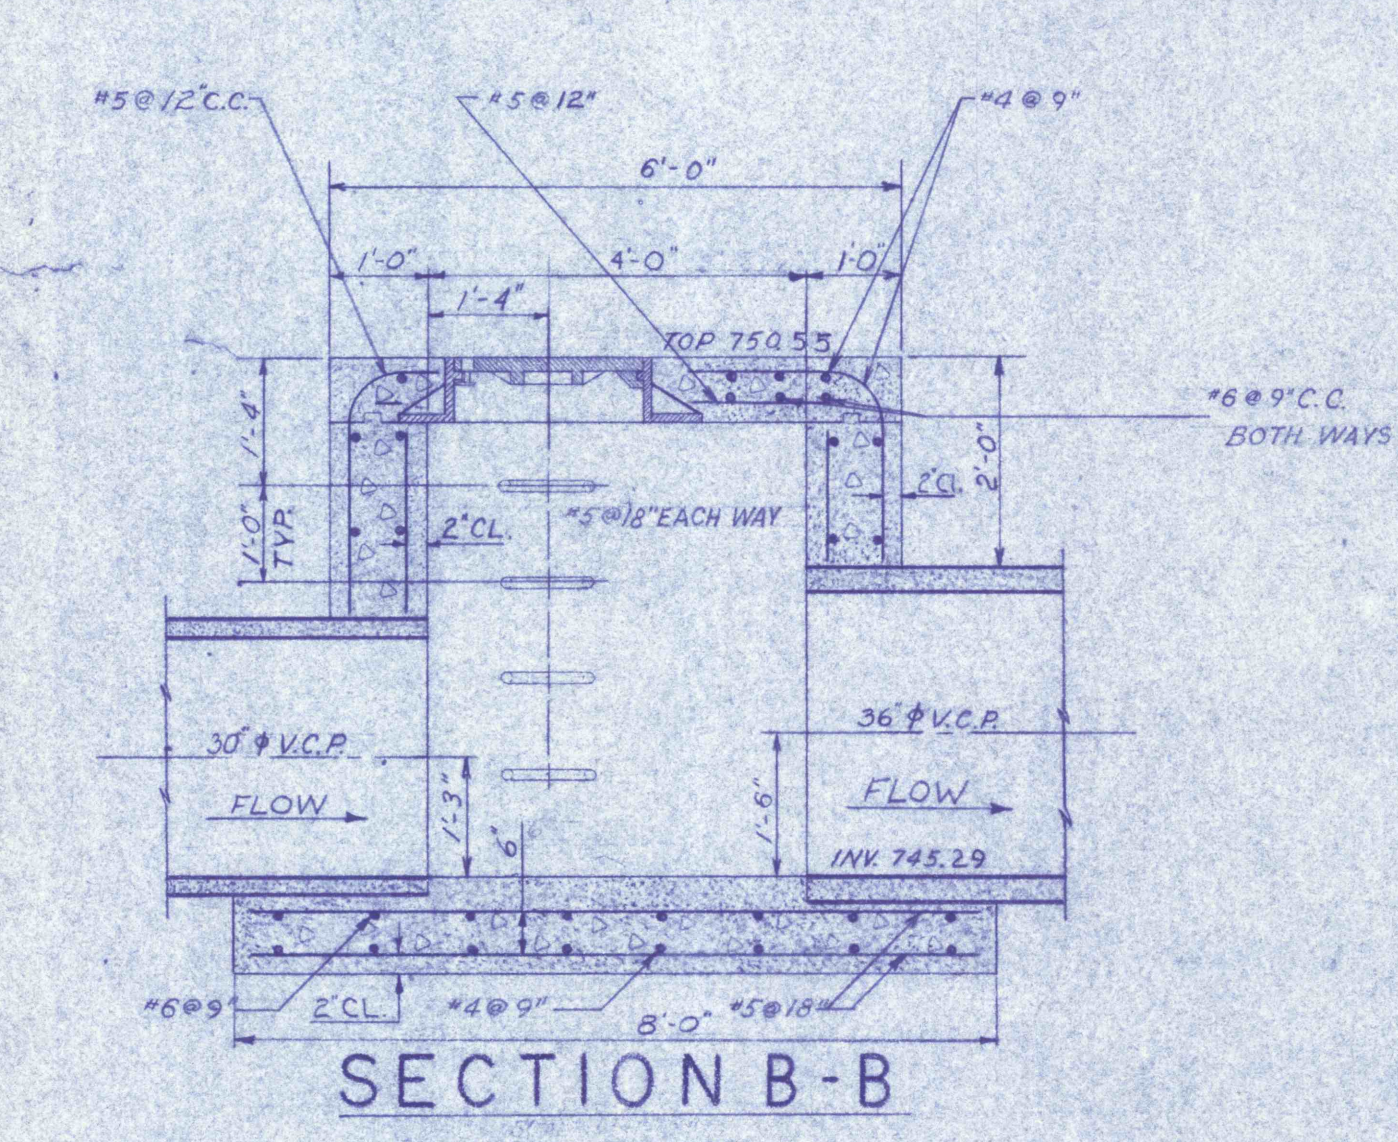
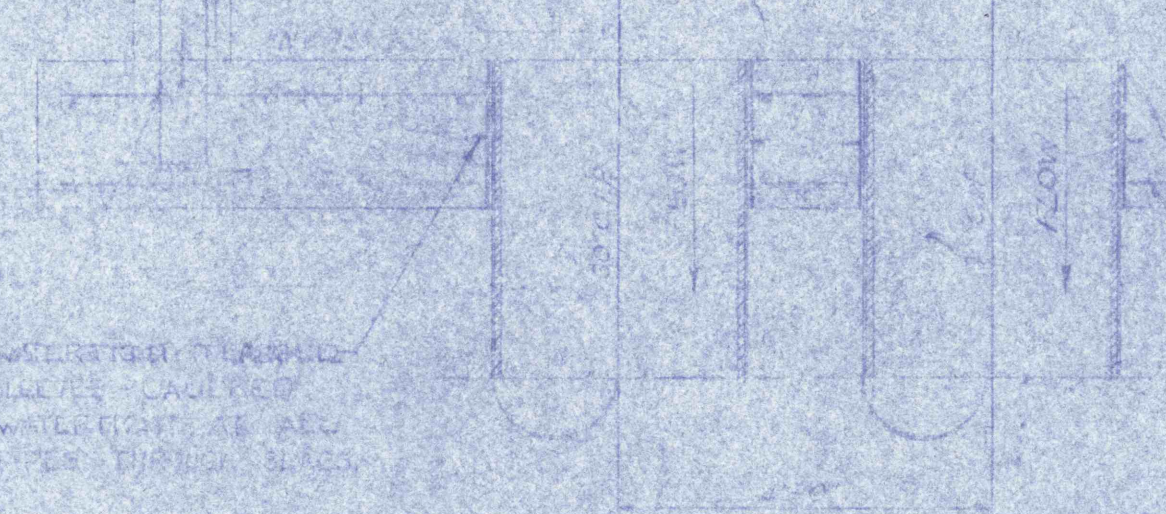
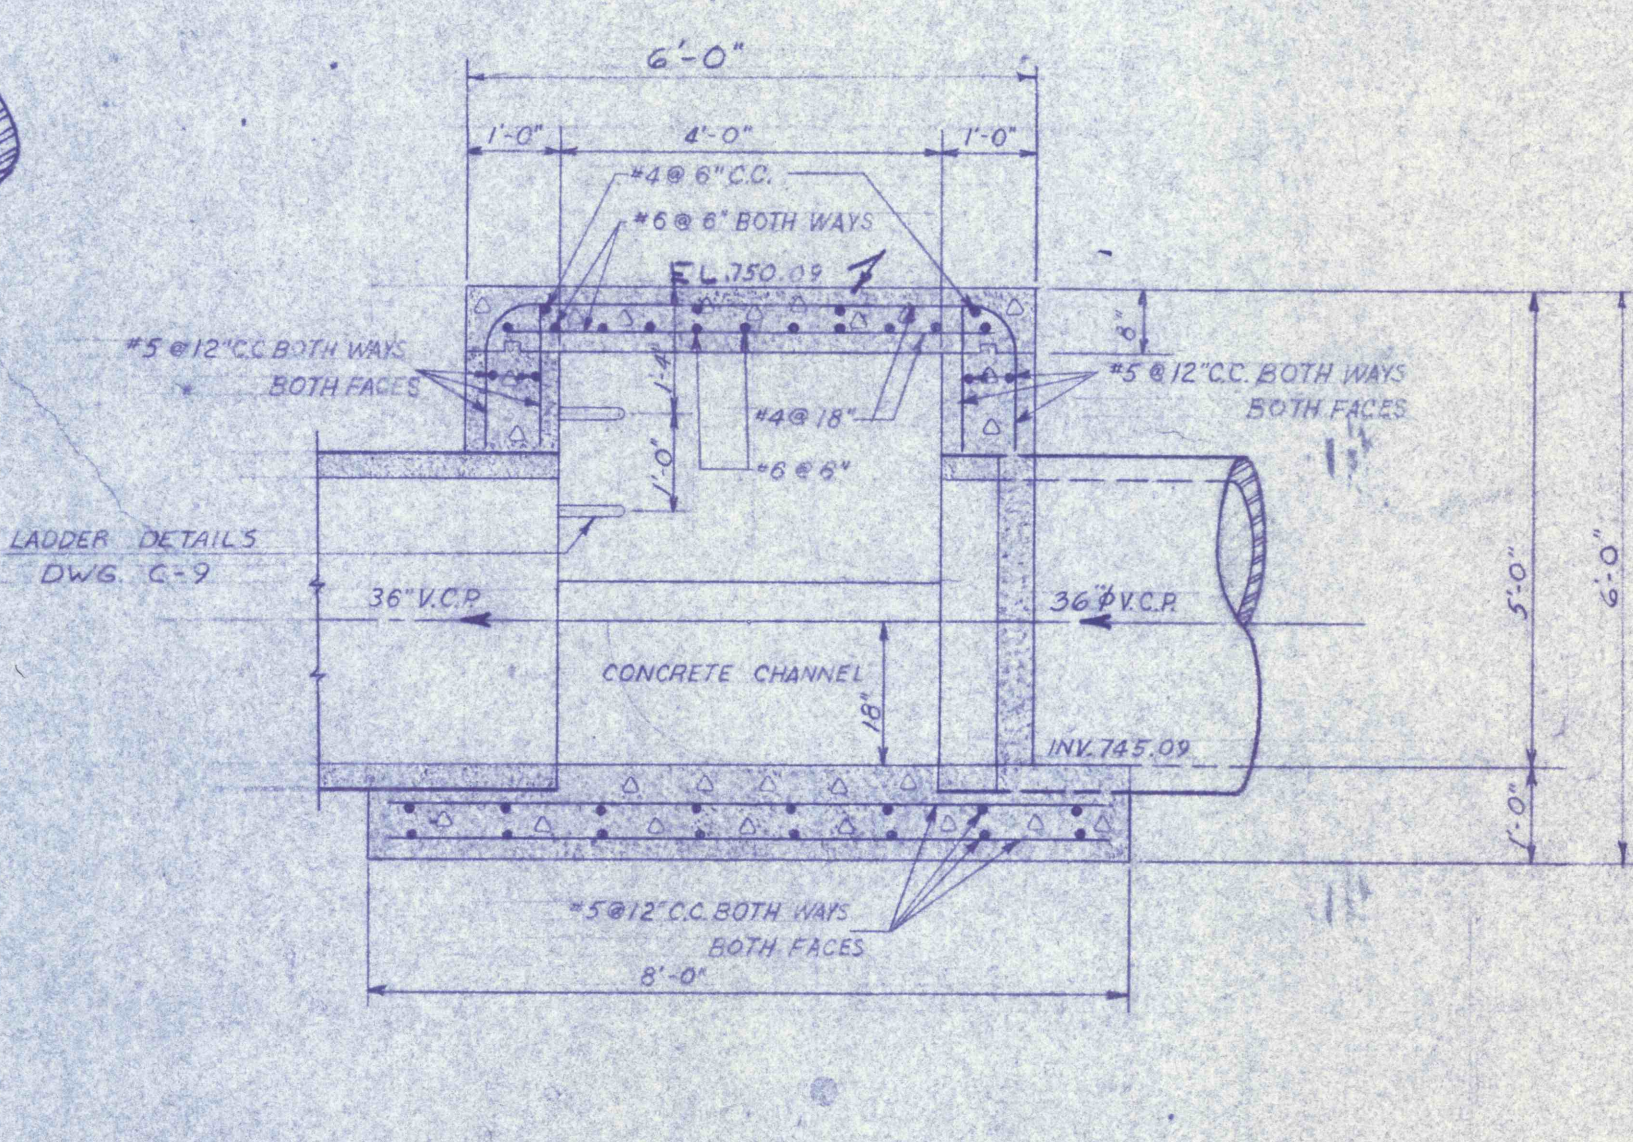
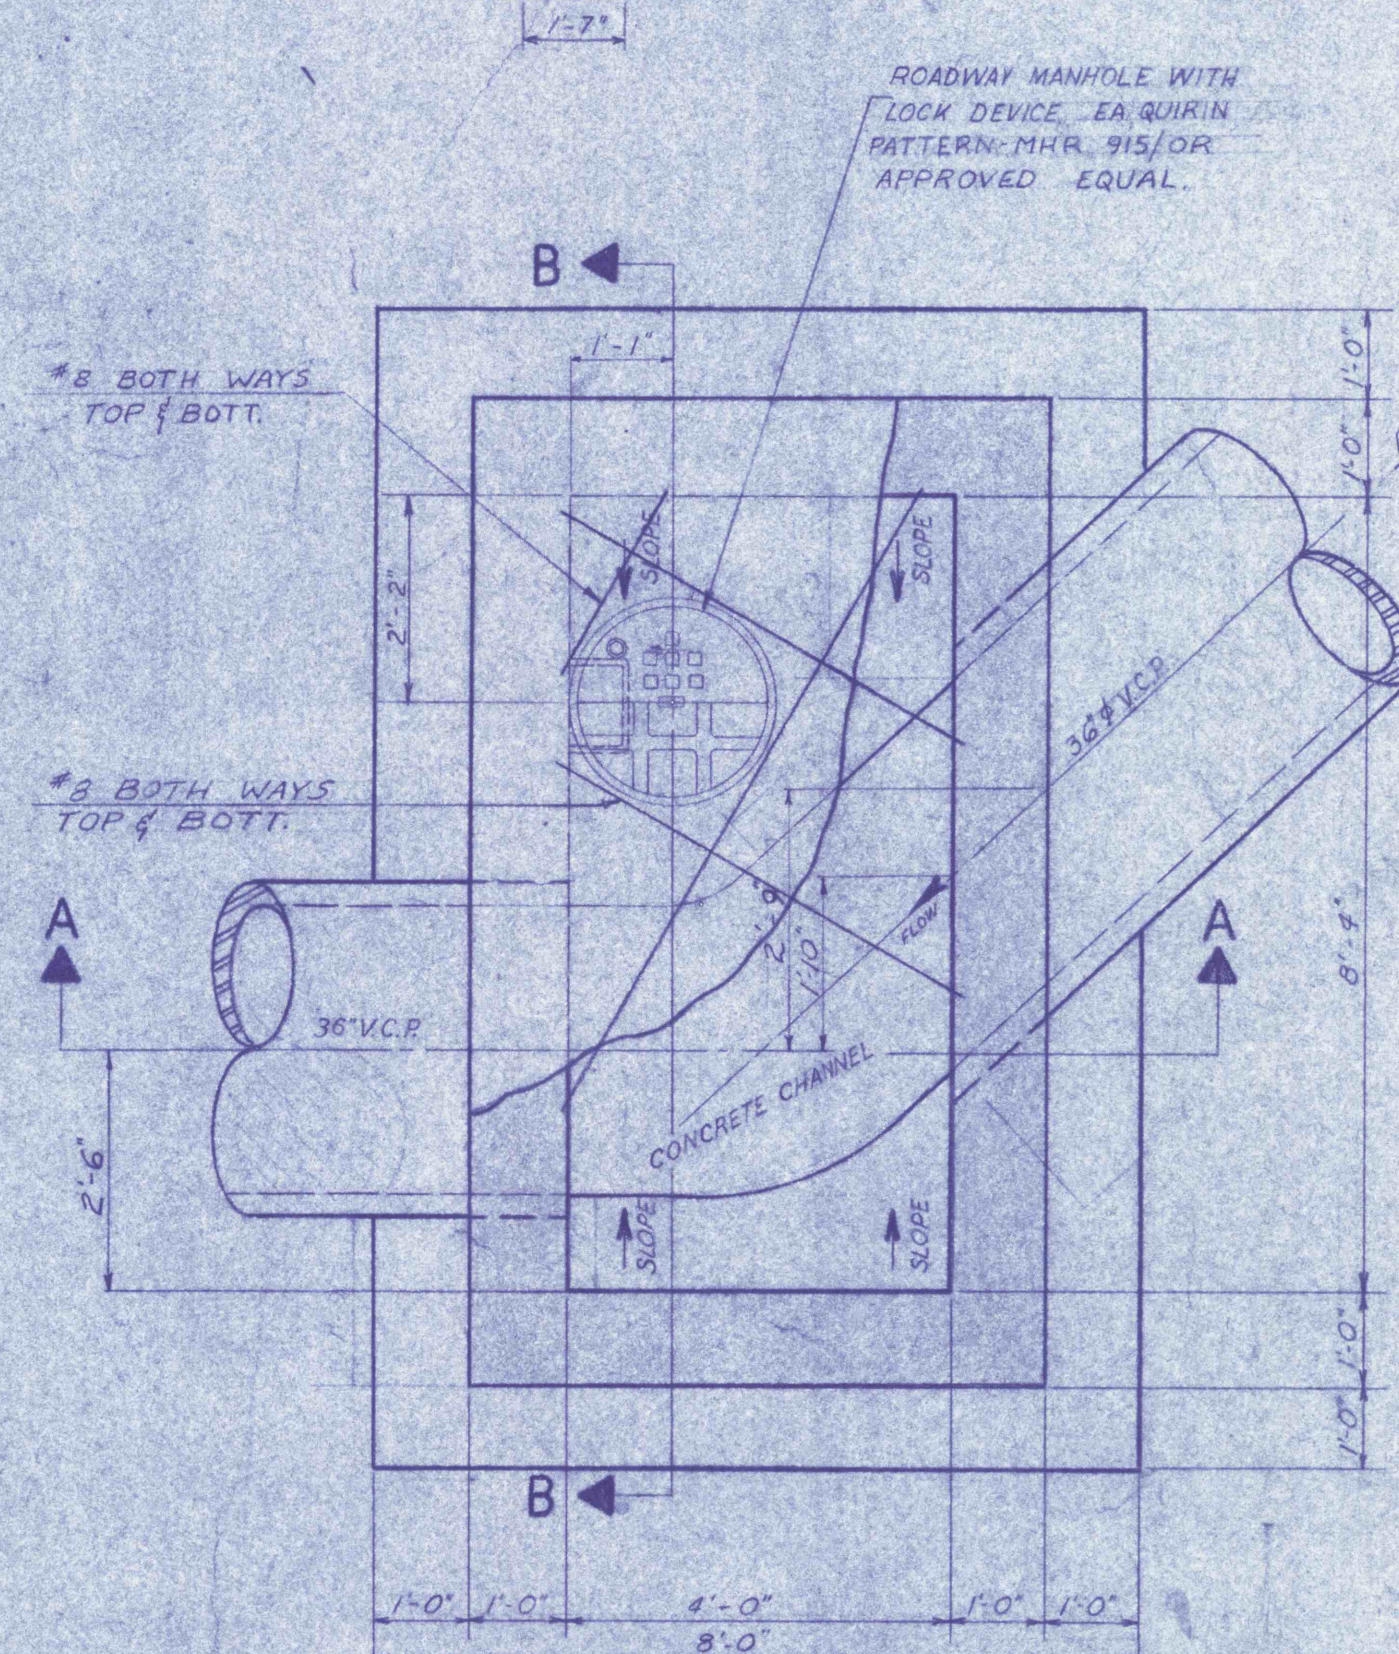


WATER STOP
 1/2" TYP.
 1/2" TYP.
 1/2" TYP.

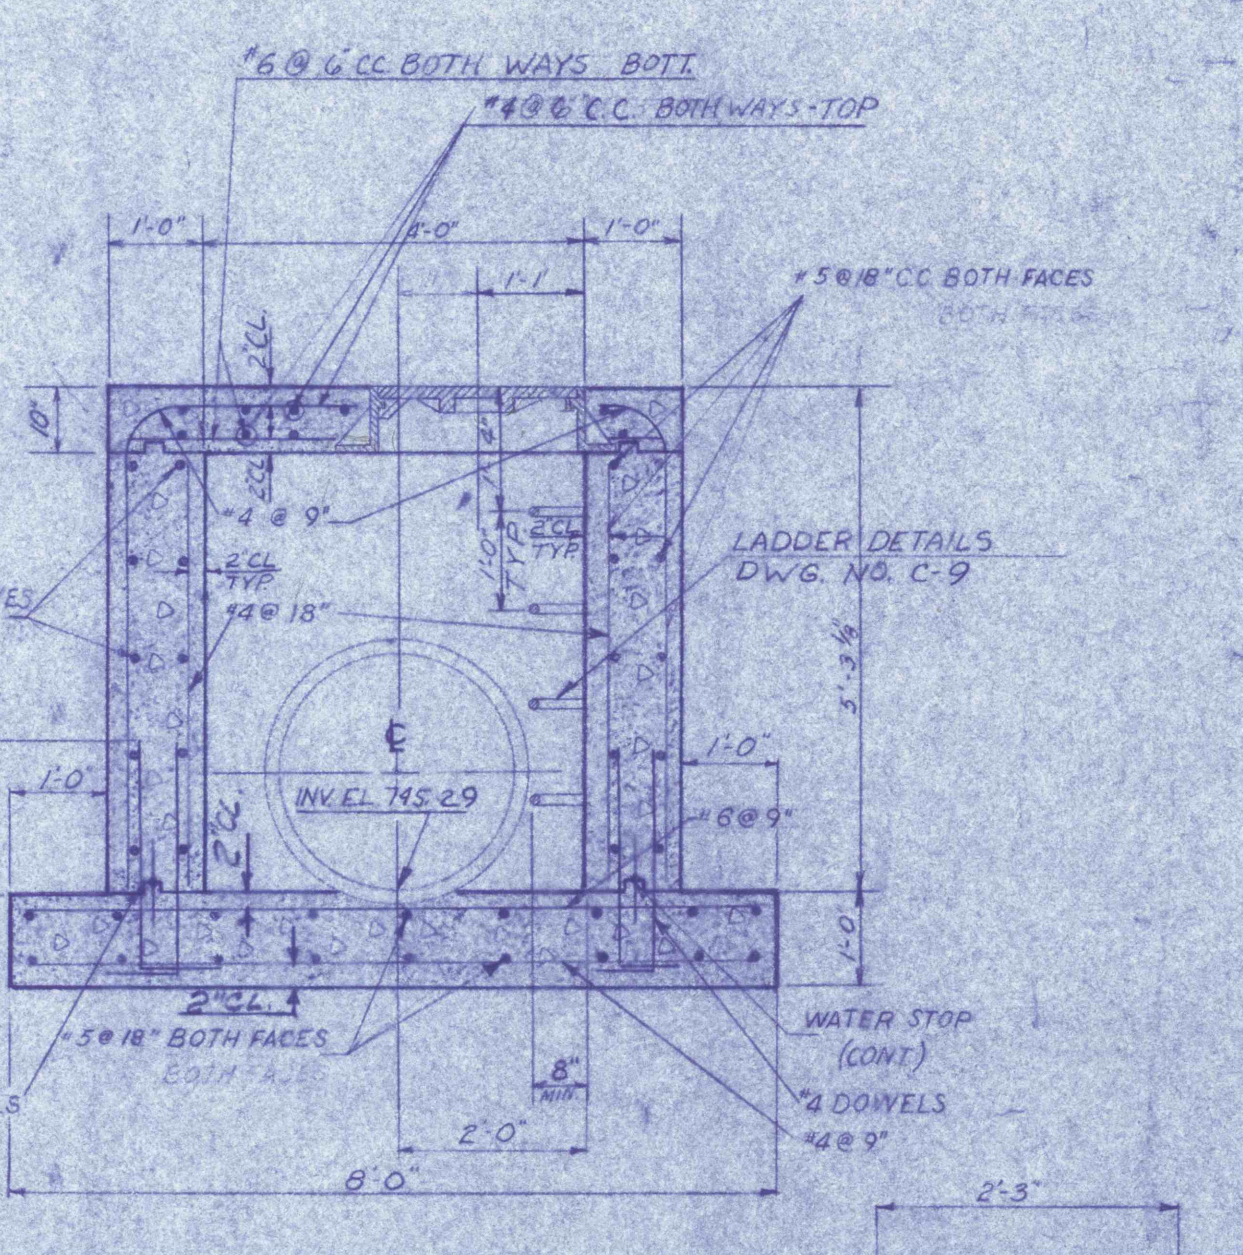

NOTE:
 ALL CONSTRUCTION JOINTS BELOW WATER LEVEL
 TO HAVE 2" WATER STOP CONTINUOUS.

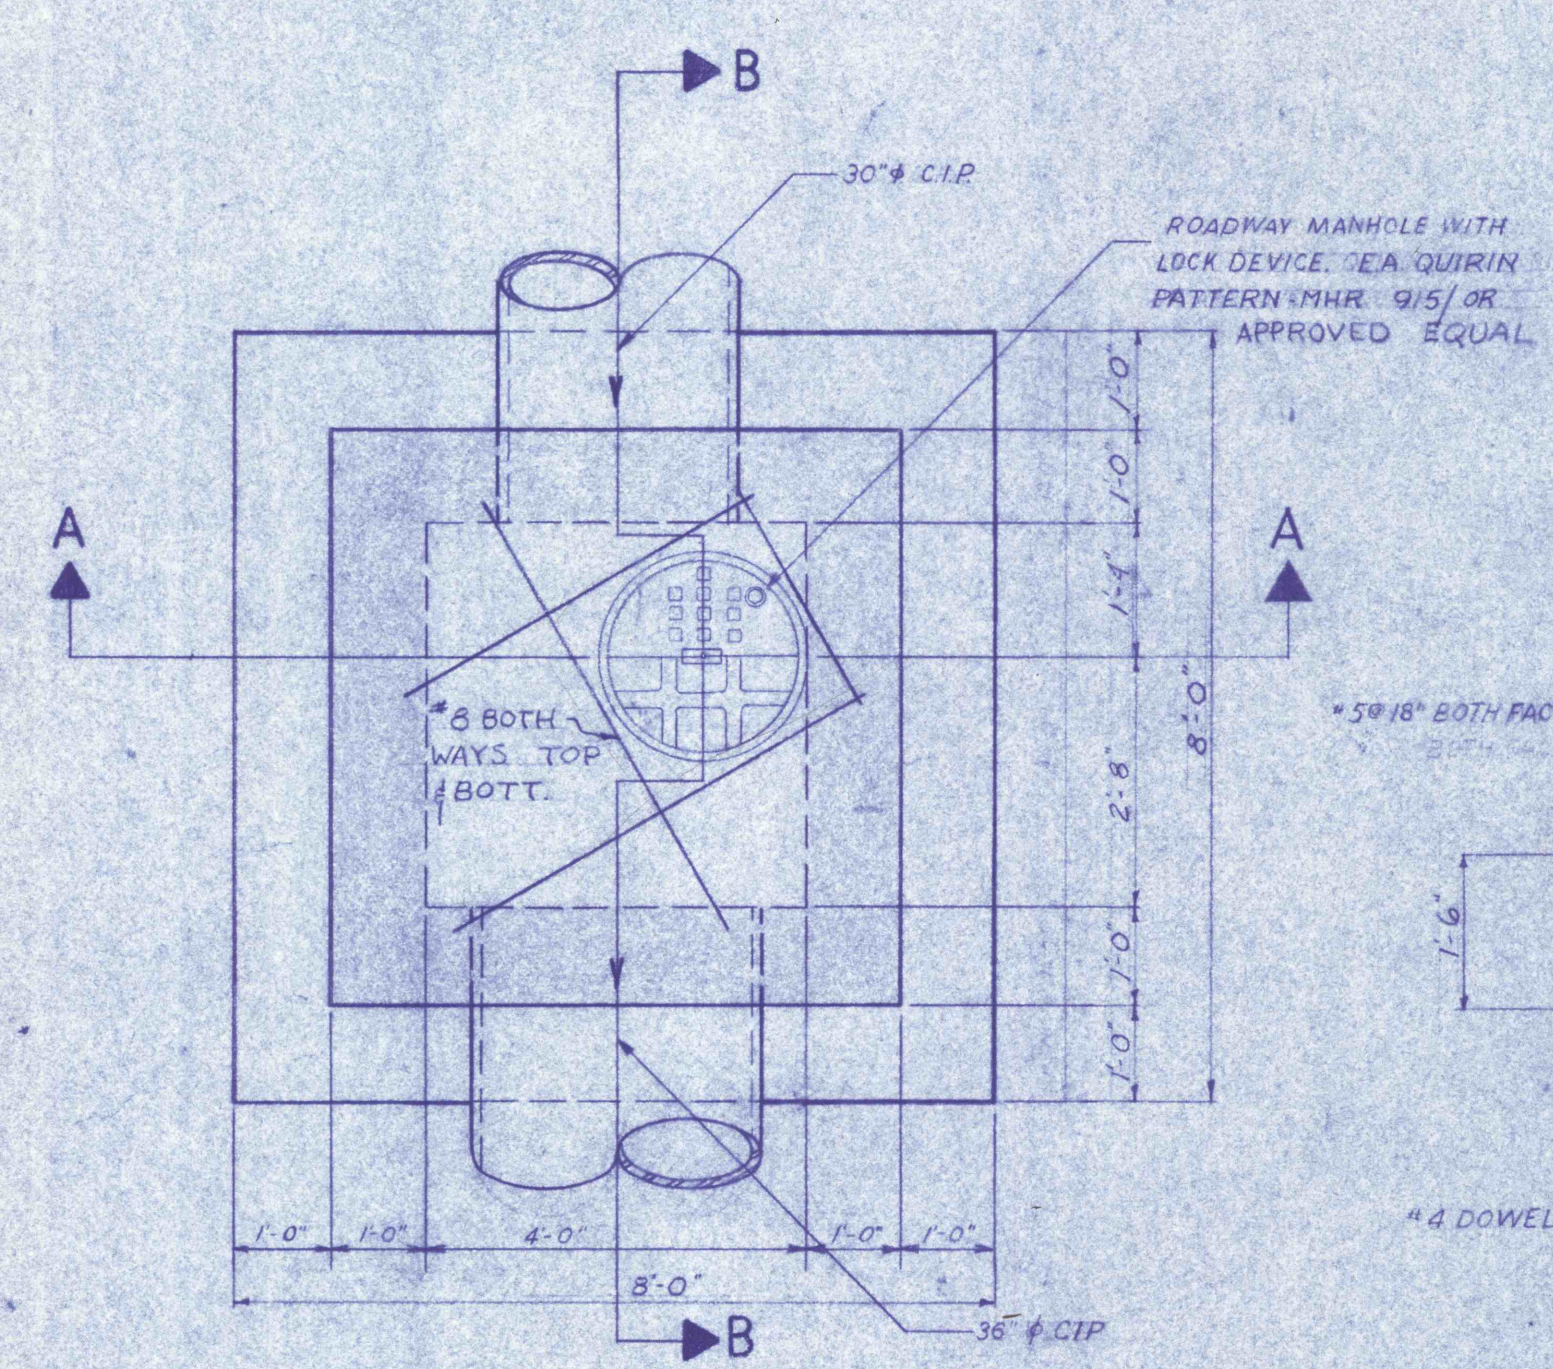

INTERCEPTOR BOX NO 1 - DWG. C-1
 SCALE: 1/2" = 1'-0"

INTERCEPTOR BOX NO 2 - DWG. C-1 & C-2
 SCALE: 1/4" = 1'-0"

REVISIONS	

CONSTRUCTION DETAILS INTERCEPTORS NO 1&2	
CONSTRUCTION OF TREATMENT FACILITIES FOR ACID MINE DRAINAGE	
RAUSCH CREEK WATERSHED	
SCHUYLKILL COUNTY	PENNSYLVANIA
ANTHRACITE	RESEARCH & DEVELOPMENT CO. INC.
POTTSVILLE	CONSULTING ENGINEERS
PENNSYLVANIA	TAMAGUA
JOB NO: 6805	DATE: NOV. 1969
SCALE: NOTED	DRAWN: J.S.N.
APPROVED: T.H.R.J.L.	DRAWING NO: C-22

