
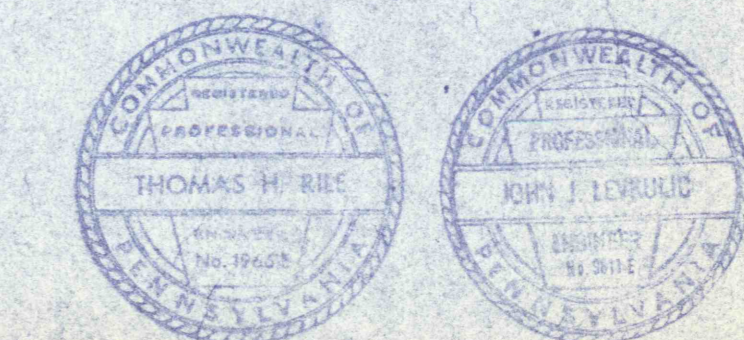
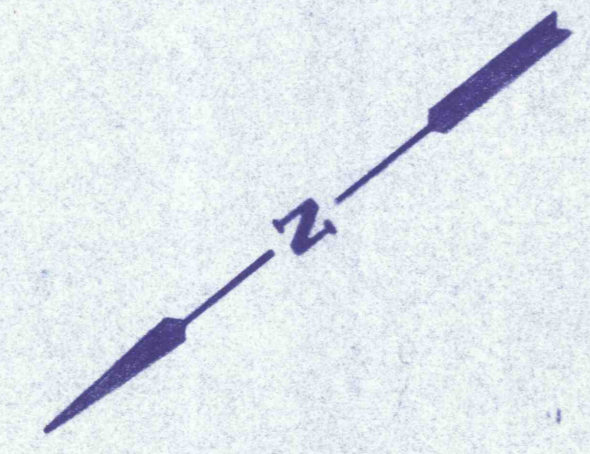
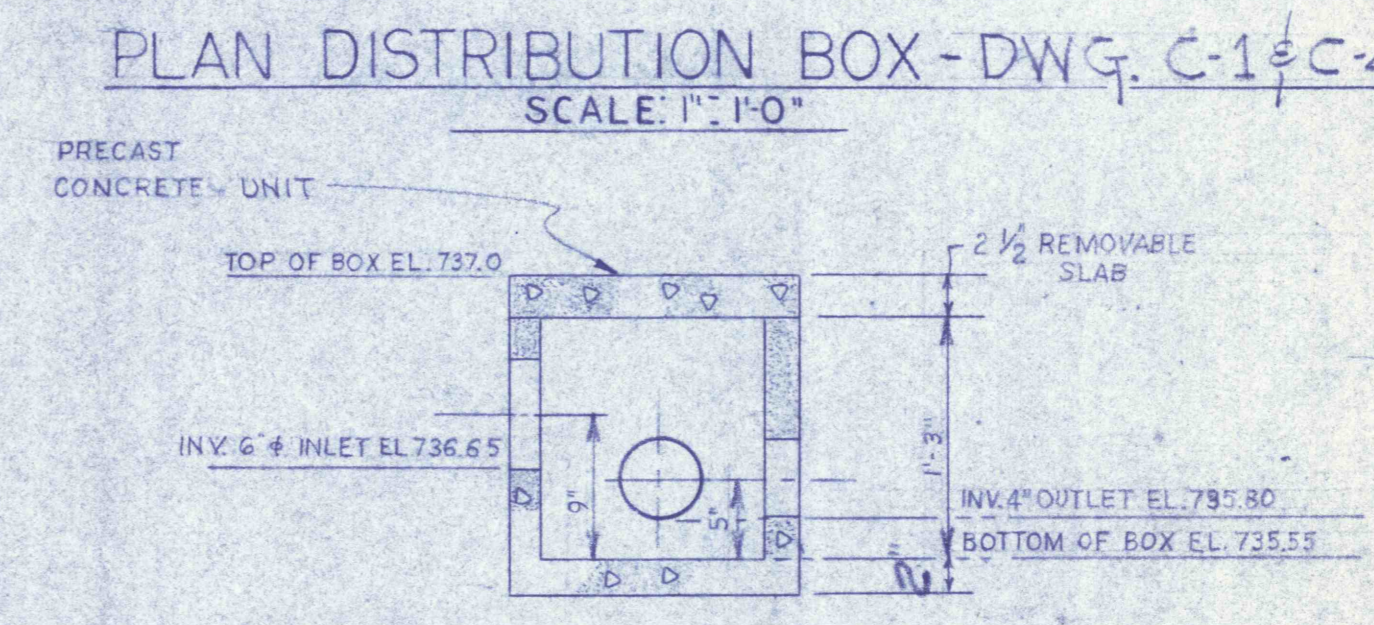
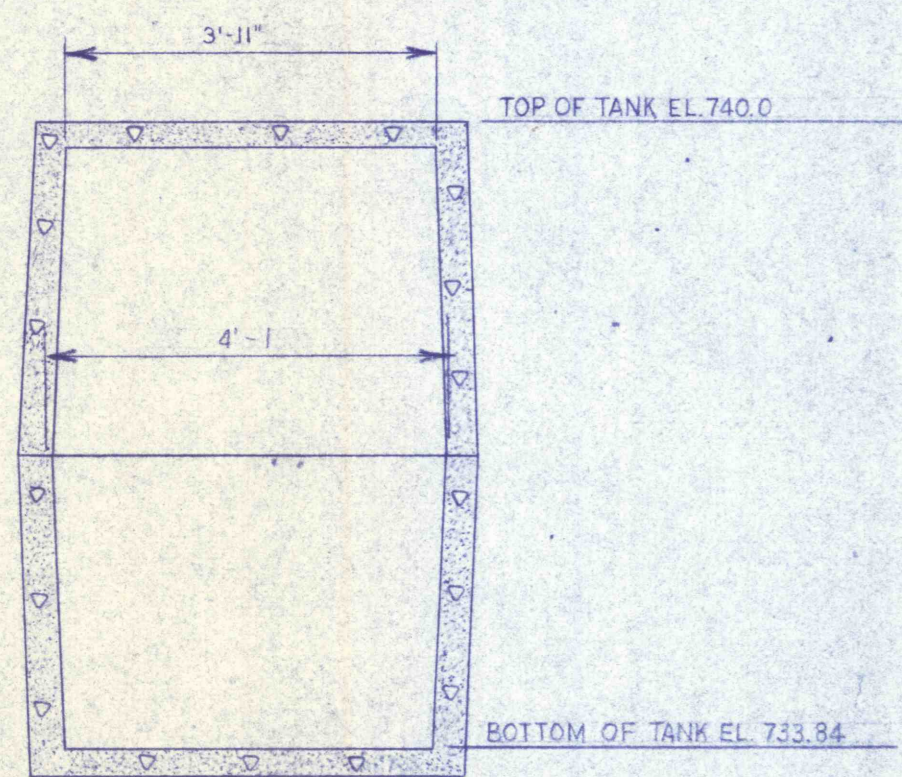
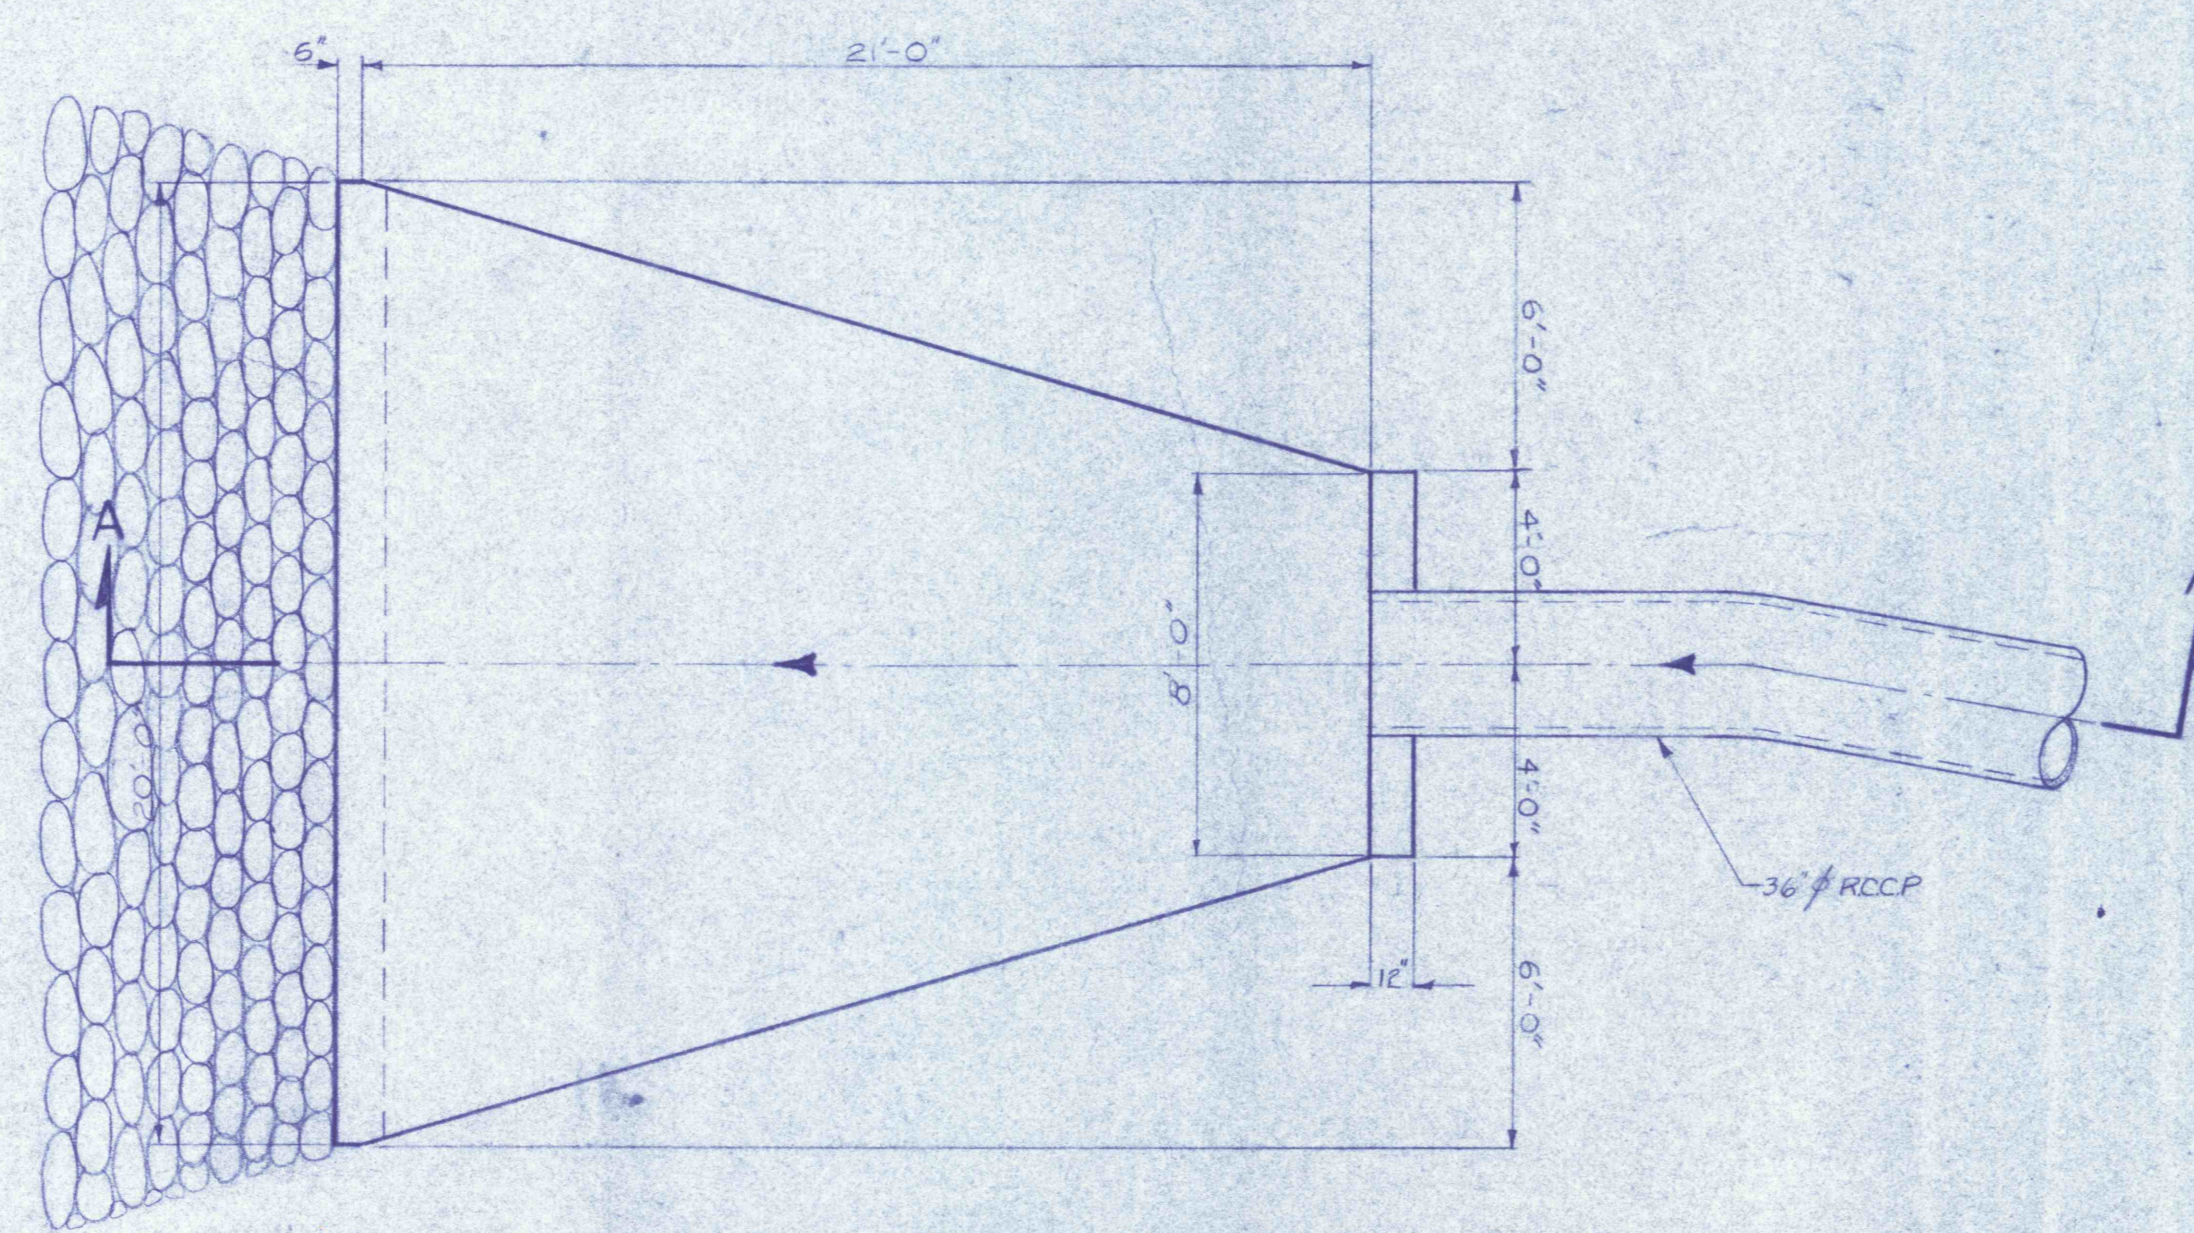
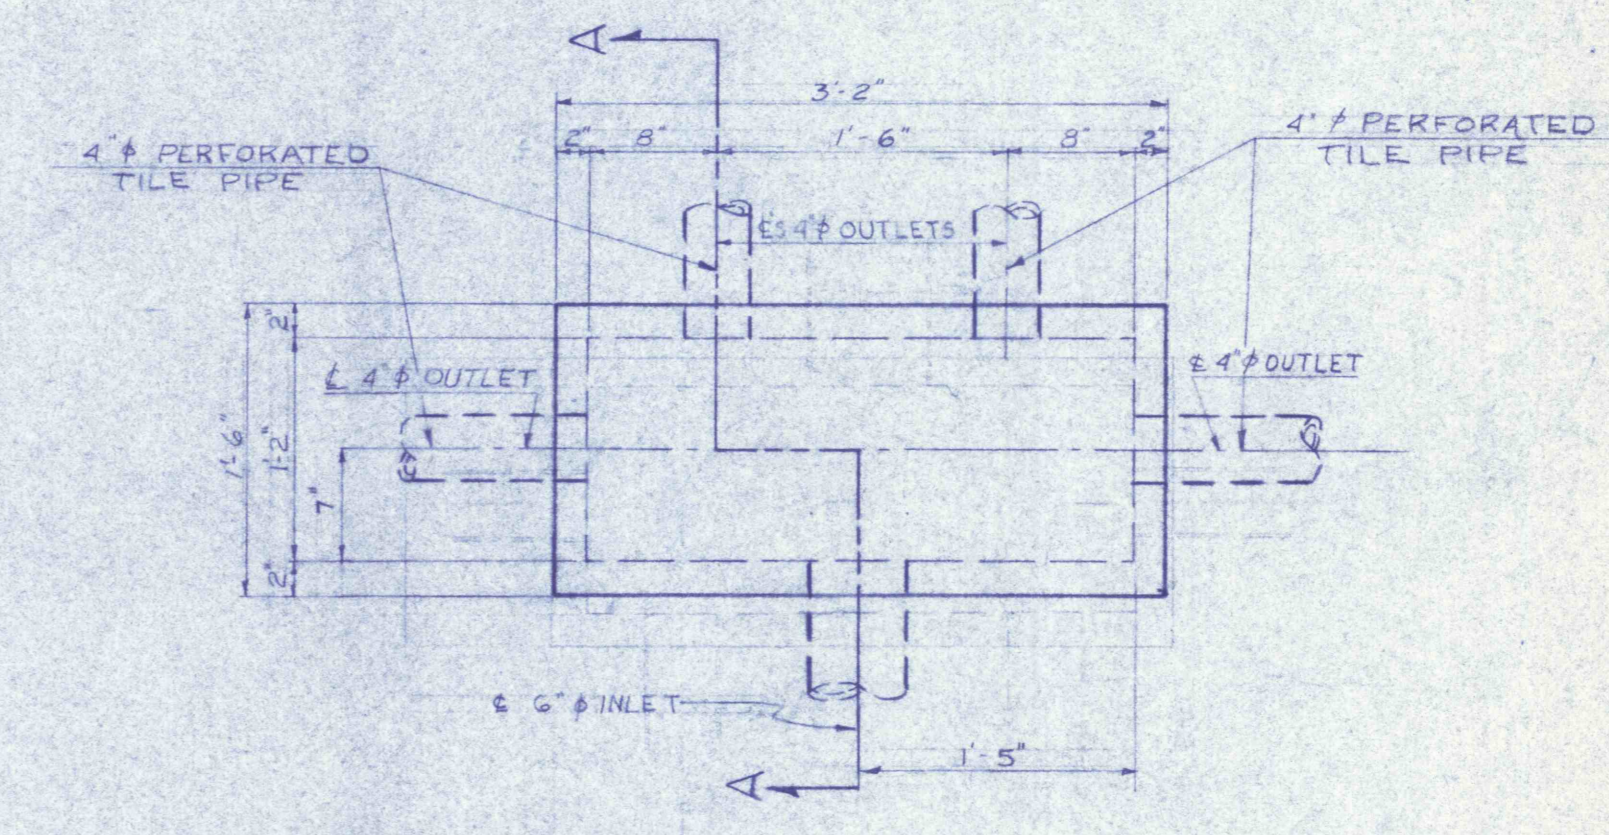
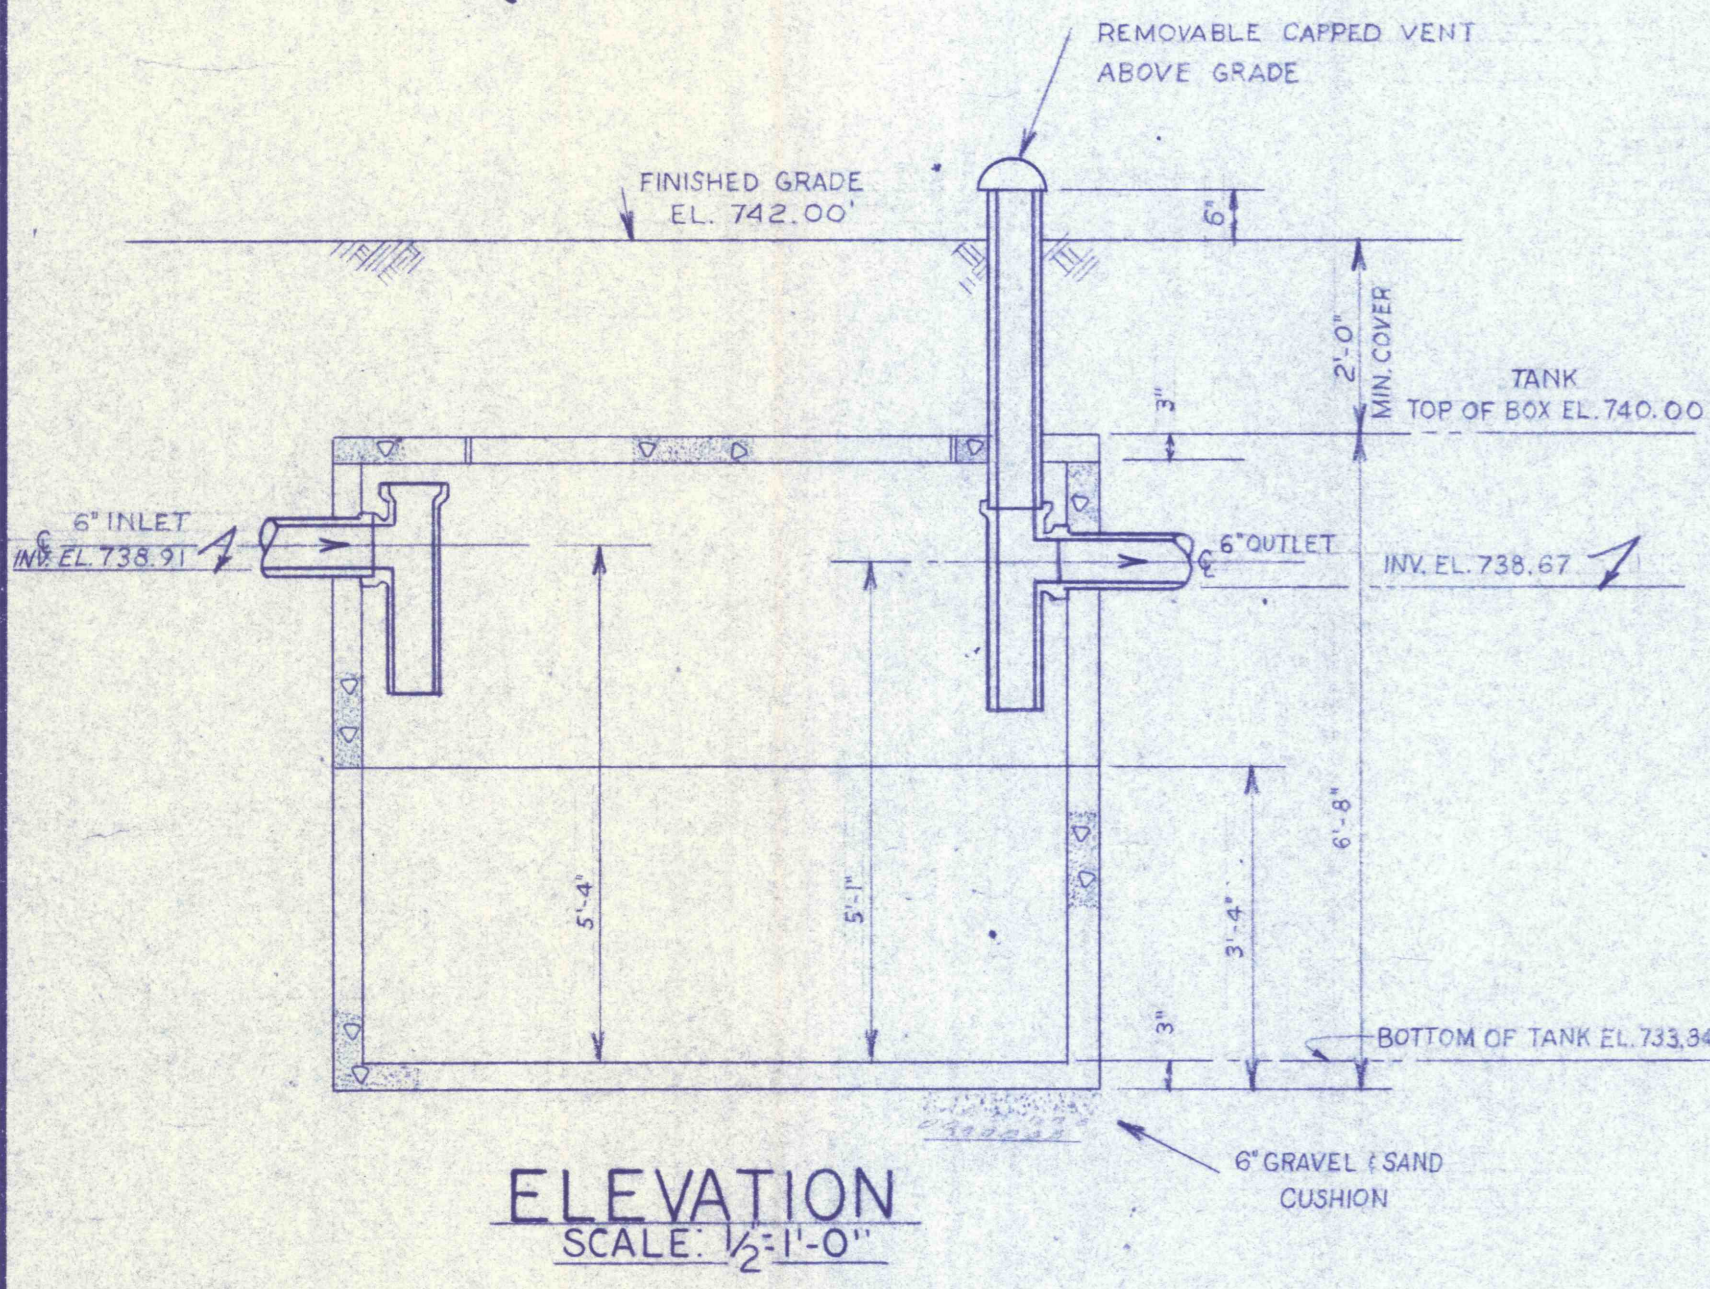
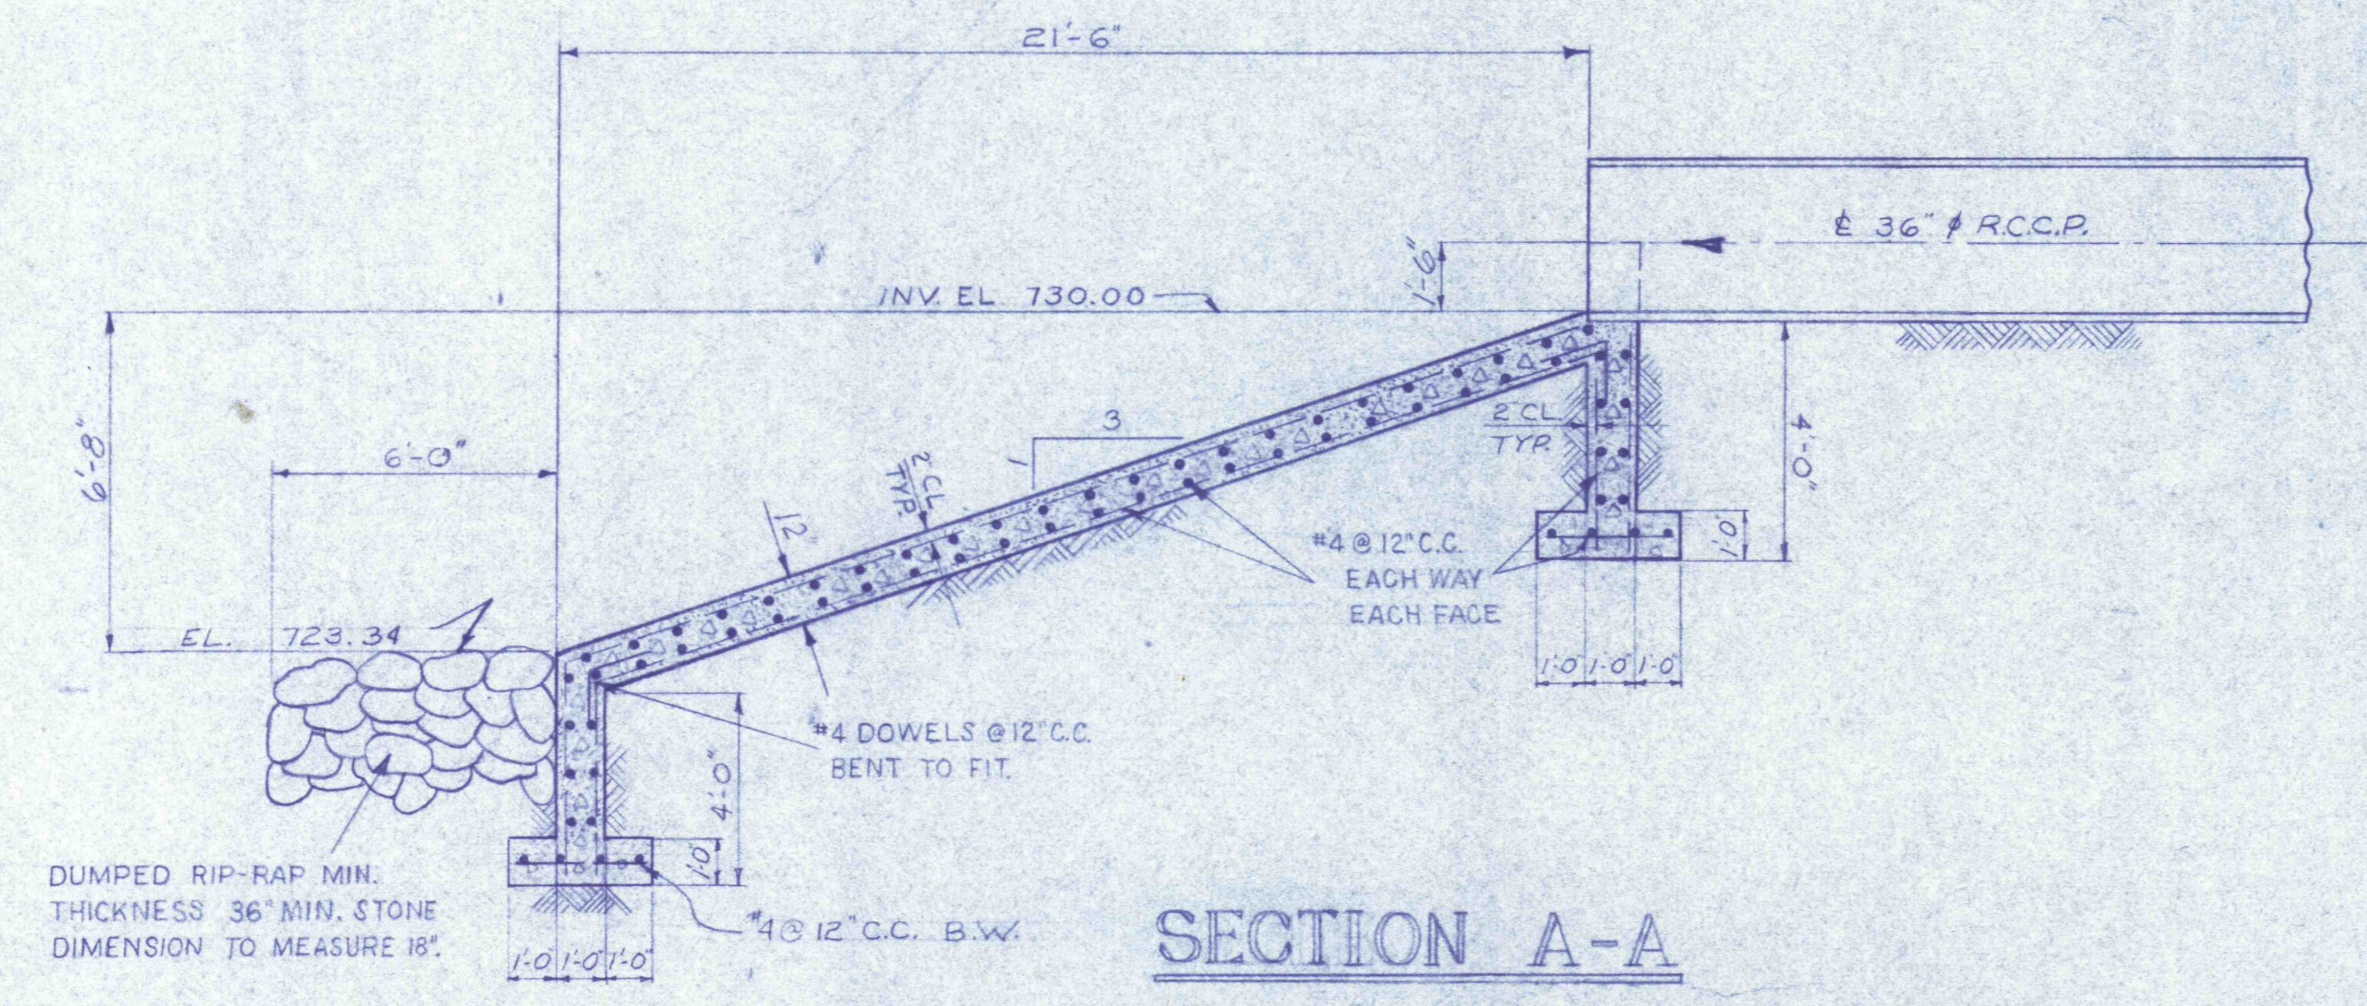
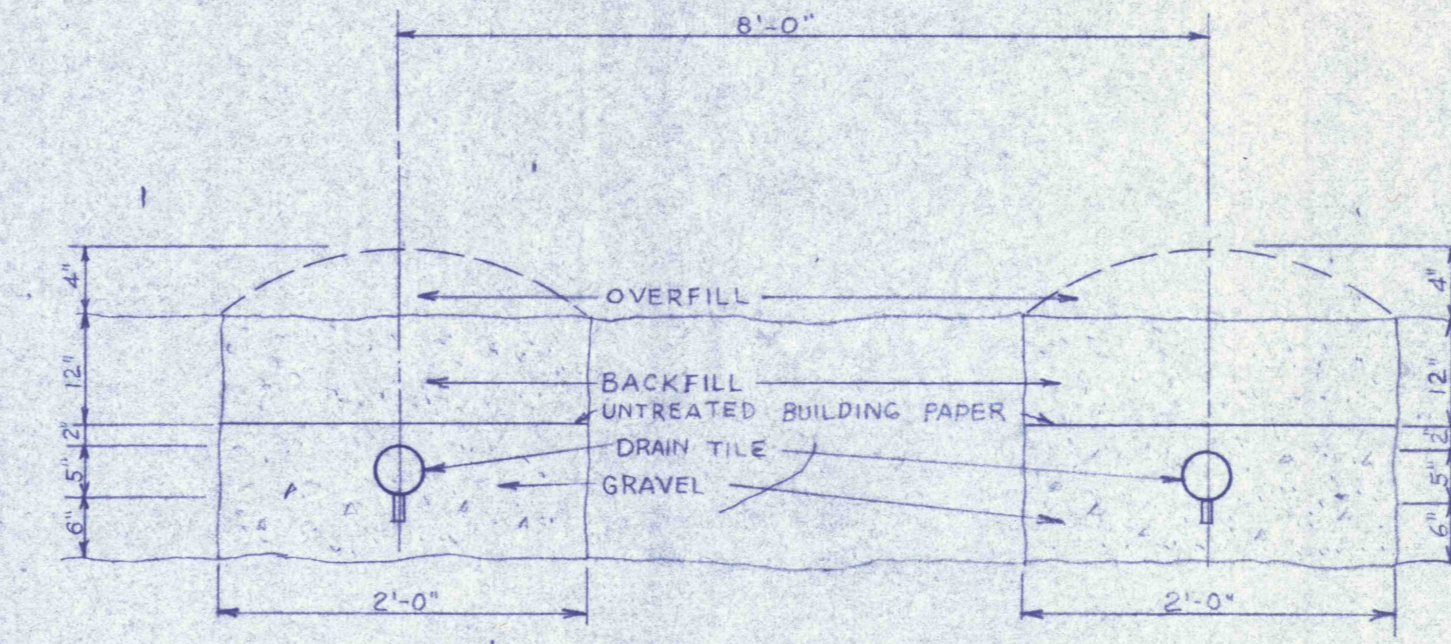


GENERAL NOTES:
REFER TO DWG. NO. C-1 FOR LOCATION OF SPILLWAY NO. 2.

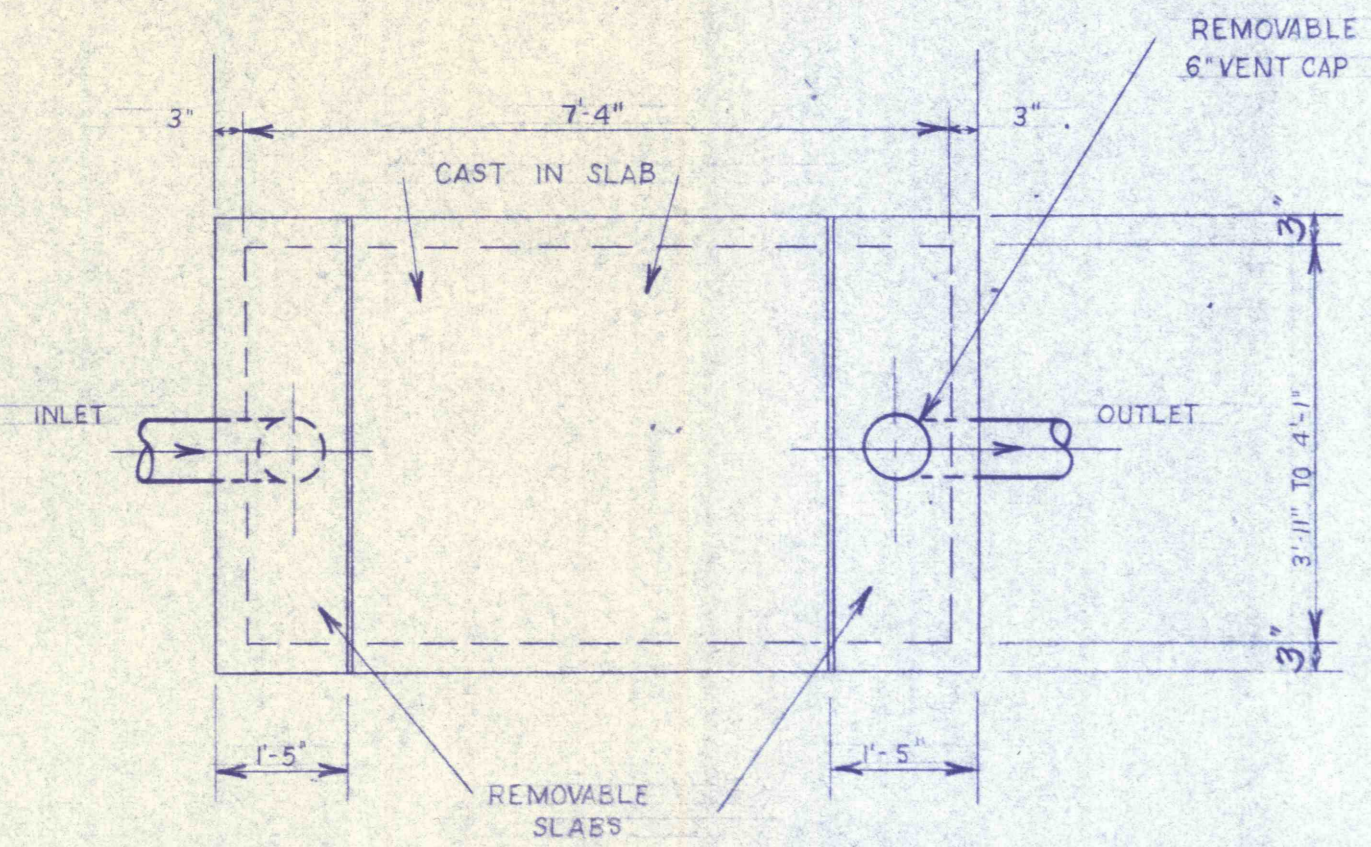

REVISIONS	
CONSTRUCTION DETAILS SEPTIC TANK, SPLASH PAD, DISTRIBUTION BOX	
CONSTRUCTION OF TREATMENT FACILITIES OF ACID MINE DRAINAGE RAUSCH CREEK WATERSHED SCHUYLKILL COUNTY PENNSYLVANIA	JOB NO: 6805 DATE: NOV 1967 SCALE: NOTED DRAWN: J.S.N. APPROVED: H.L.J.L.L.
ANTHRACITE RESEARCH & DEVELOPMENT CO. INC. CONSULTING ENGINEERS POTTSVILLE PENNSYLVANIA	TAMAUGA DRAWING NO: C-25