

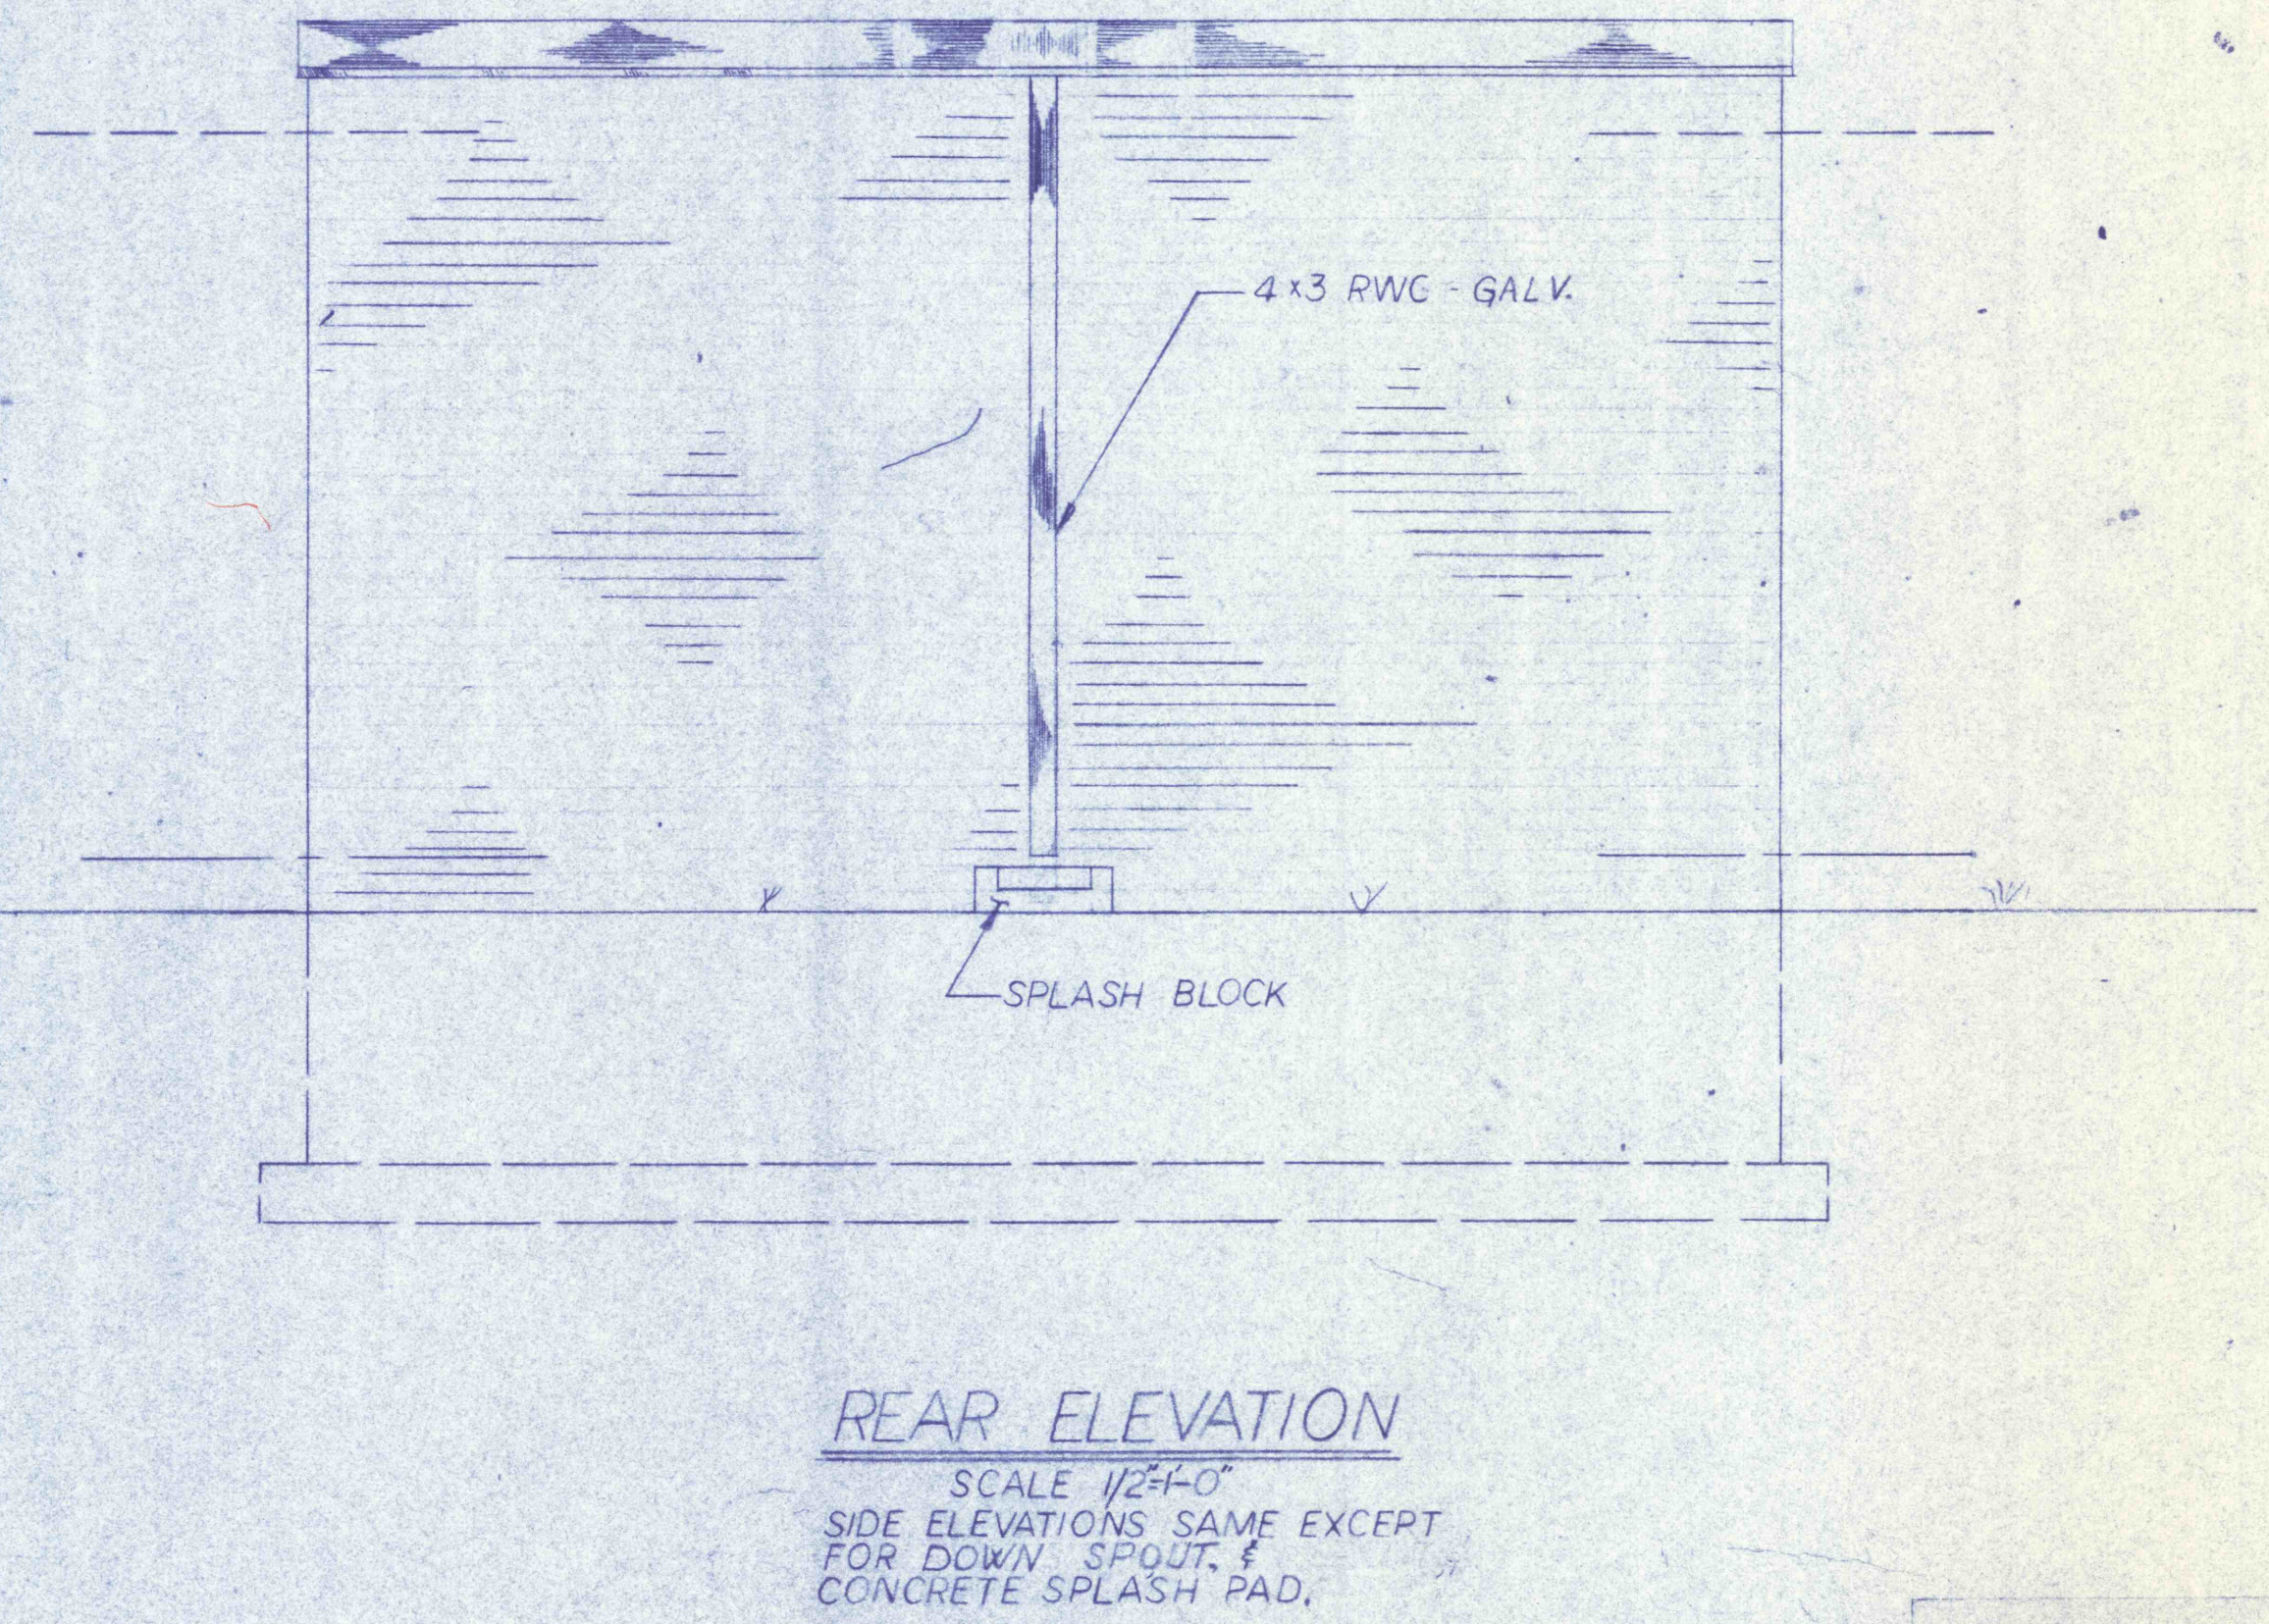


BUILDINGS NO. 2 & 3

SIDE ELEVATION SAME EXCEPT FOR DOWN SPOUT & CONCRETE SPLASH PAD.

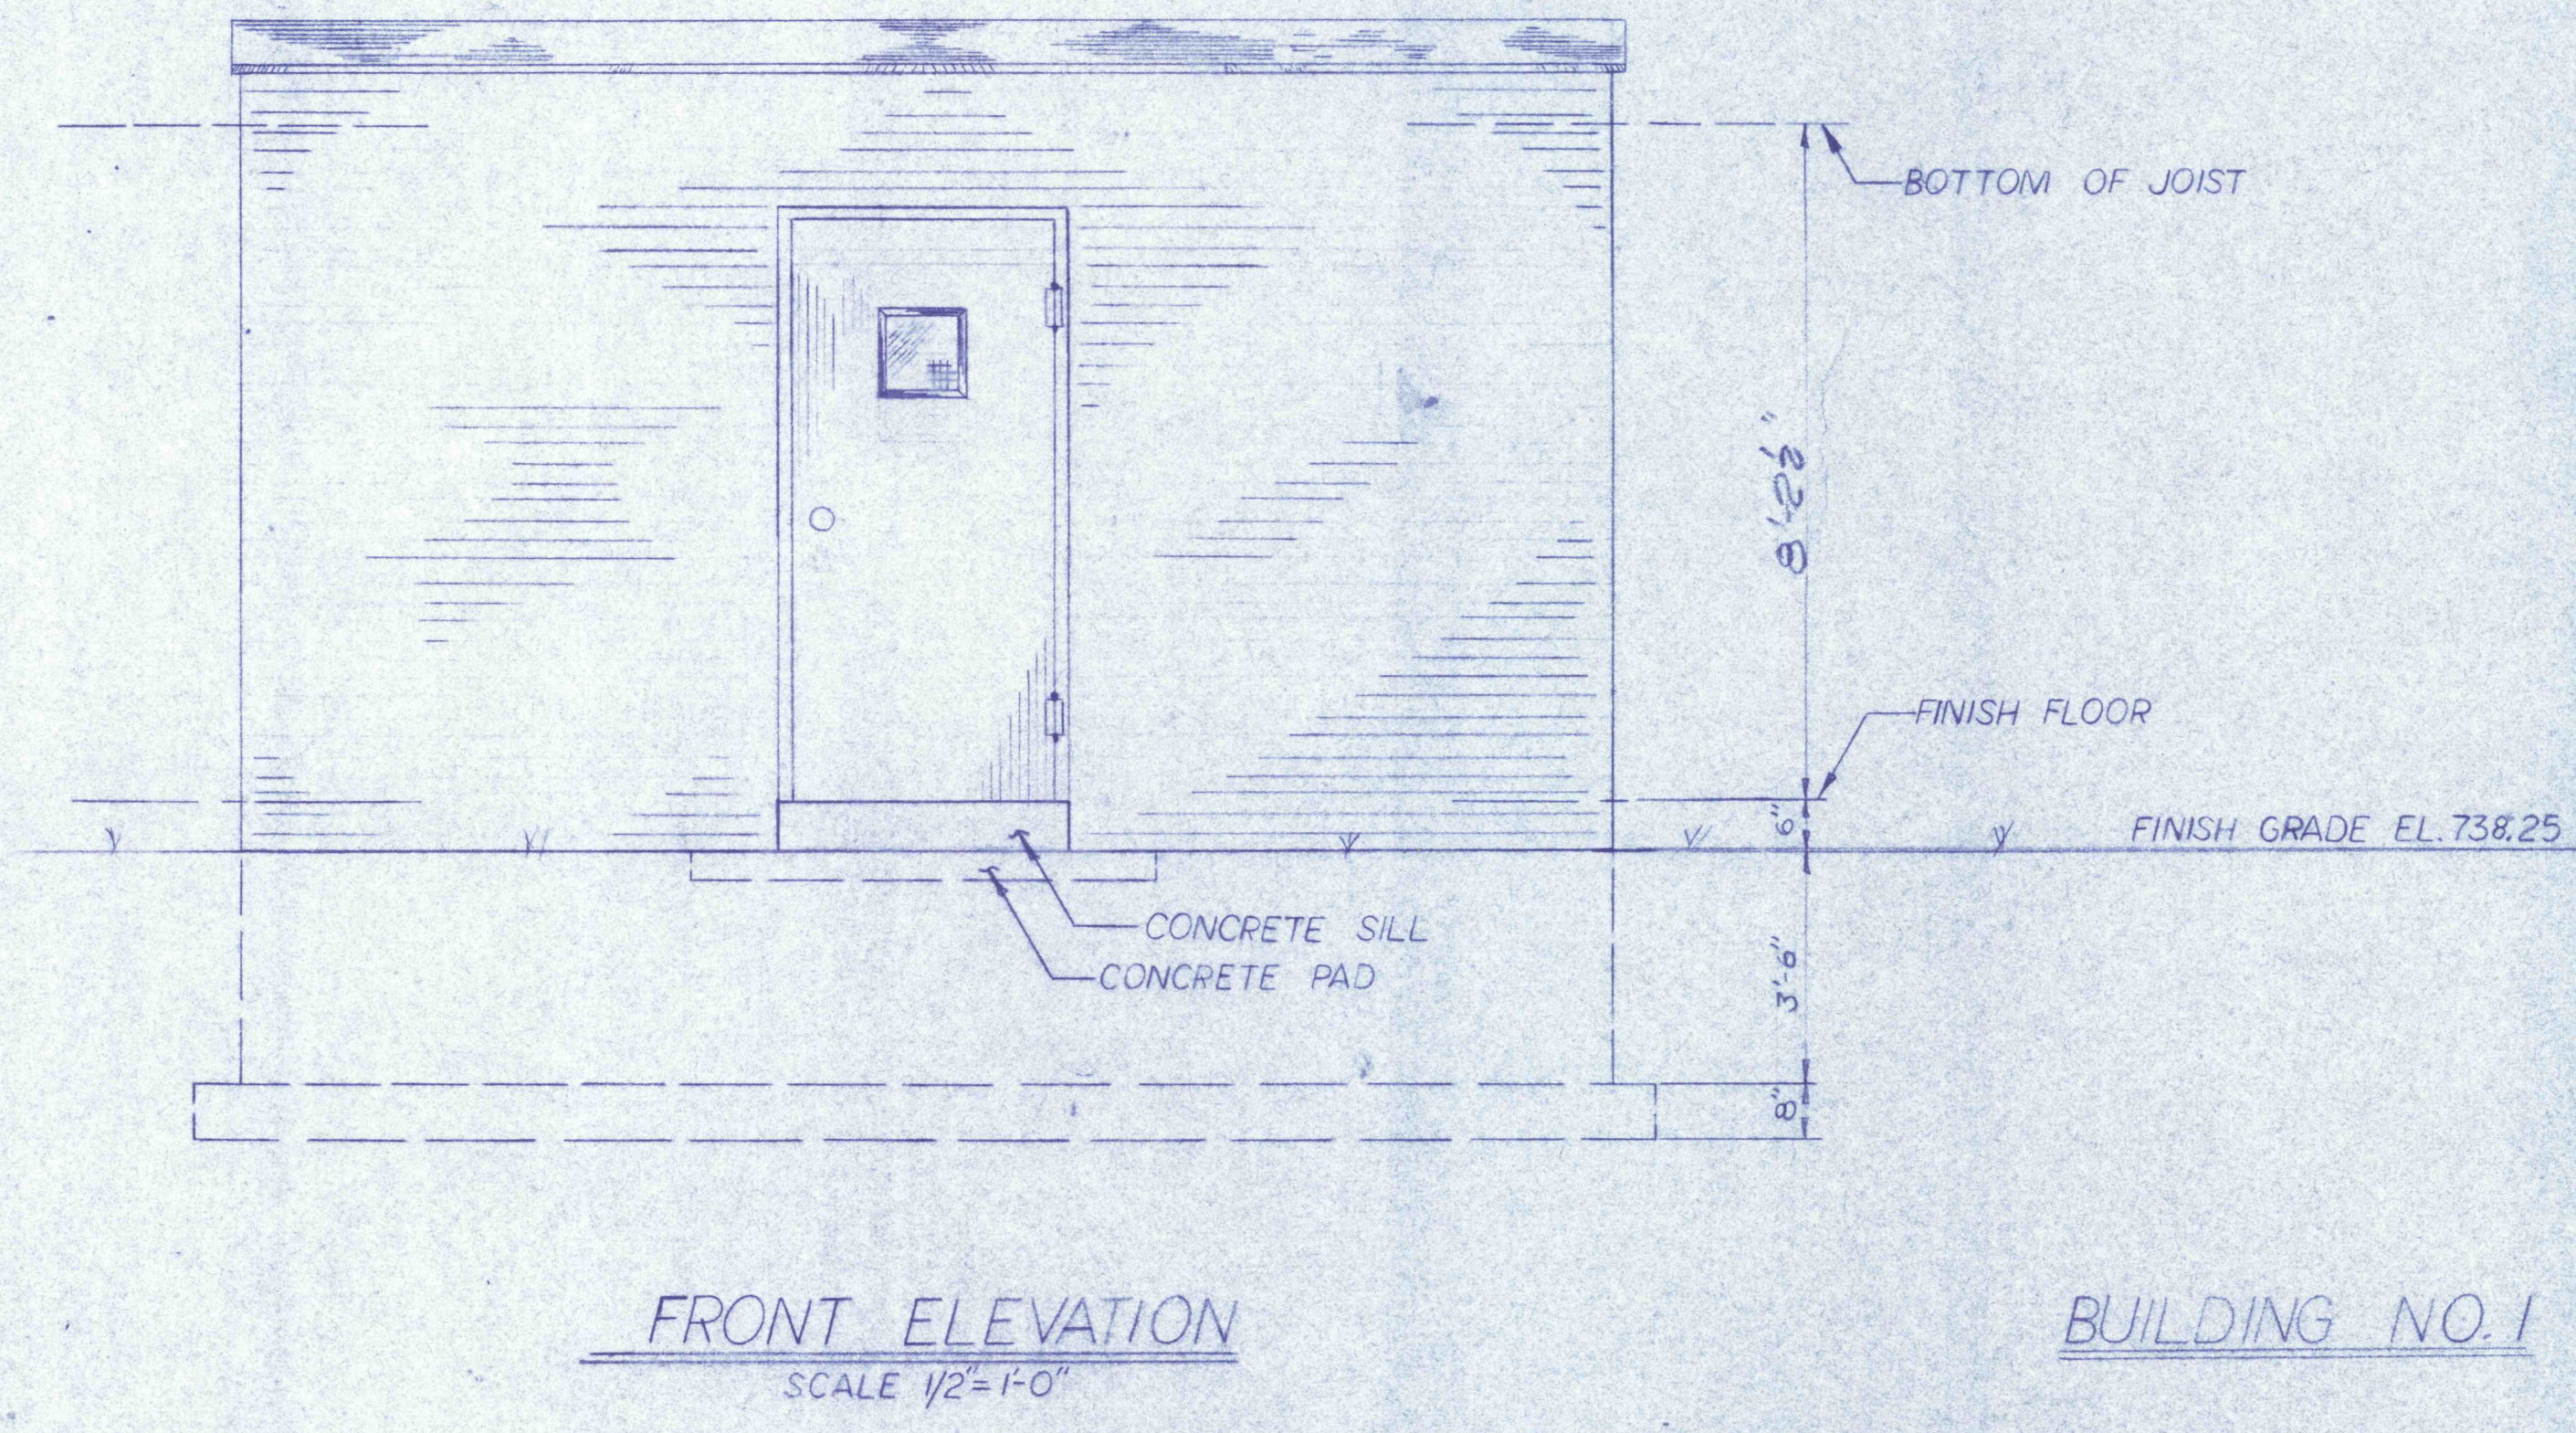

SIDE ELEVATIONS SAME EXCEPT FOR DOWN SPOUT & CONCRETE SPLASH PAD.

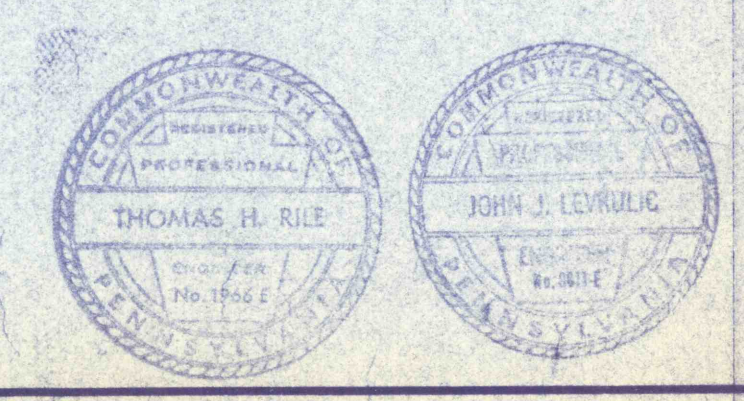

REVISIONS	
SAMPLE PUMP BUILDING NO. 1, 2 & 3 ELEVATIONS	
CONSTRUCTION OF TREATMENT FACILITIES FOR ACID MINE DRAINAGE RAUSCH CREEK WATERSHED SCHUYLKILL COUNTY, PENNSYLVANIA	JOB NO: 6505 DATE: NOV. 1969 SCALE: AS NOTED DRAWN: R.M. WALTON APPROVED: T.H.R.
ANTHRACITE RESEARCH & DEVELOPMENT CO. INC. consulting engineers POTTSDALE PENNSYLVANIA	TAMAQUA DRAWING NO: C-32