




PLAN
SCALE 1/4"=1'-0"

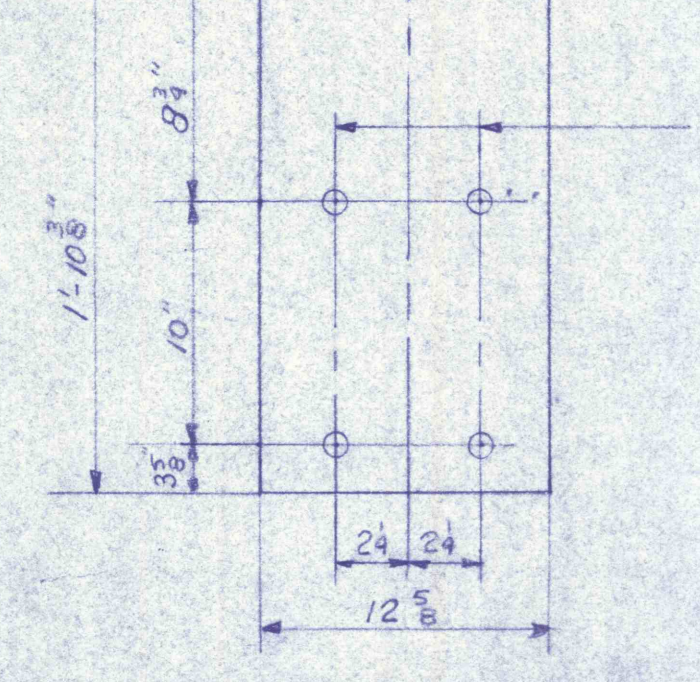


DETAIL A

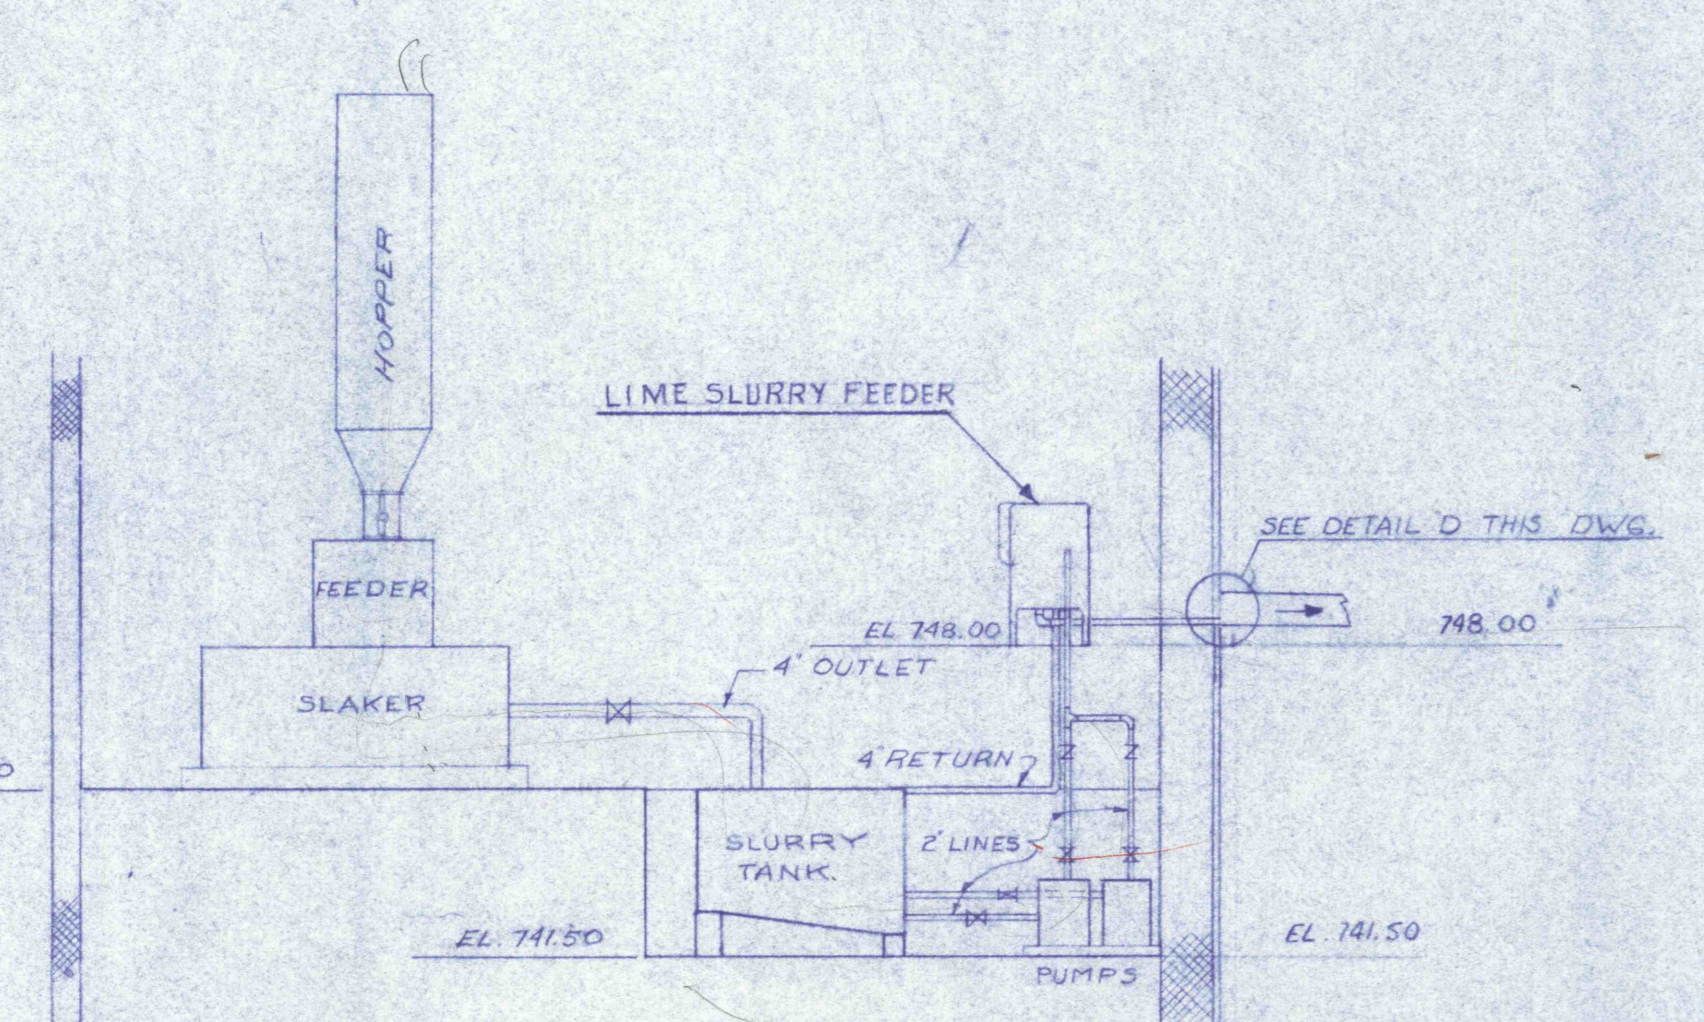

SECTION E-E
SCALE 1/4"=1'-0"

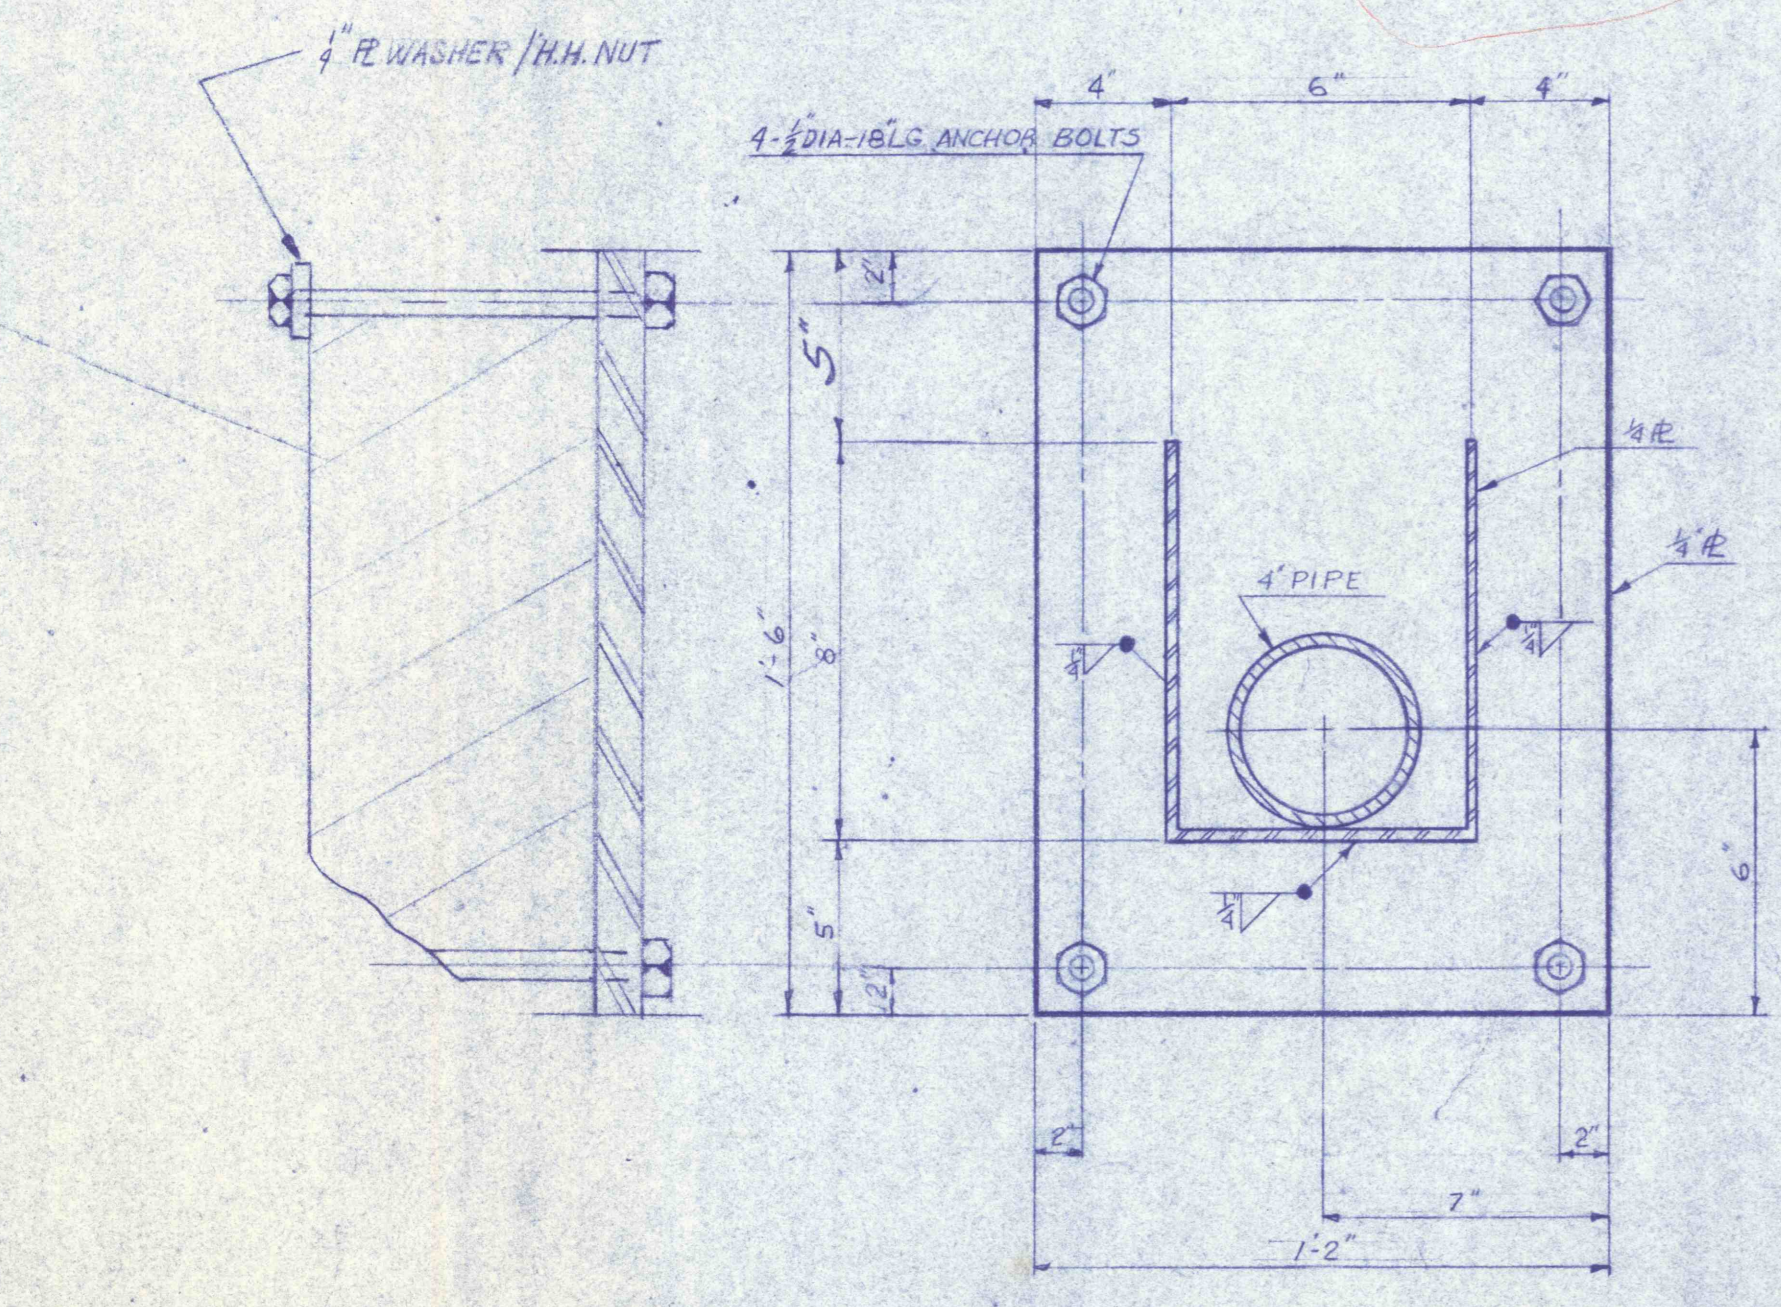


DETAIL D

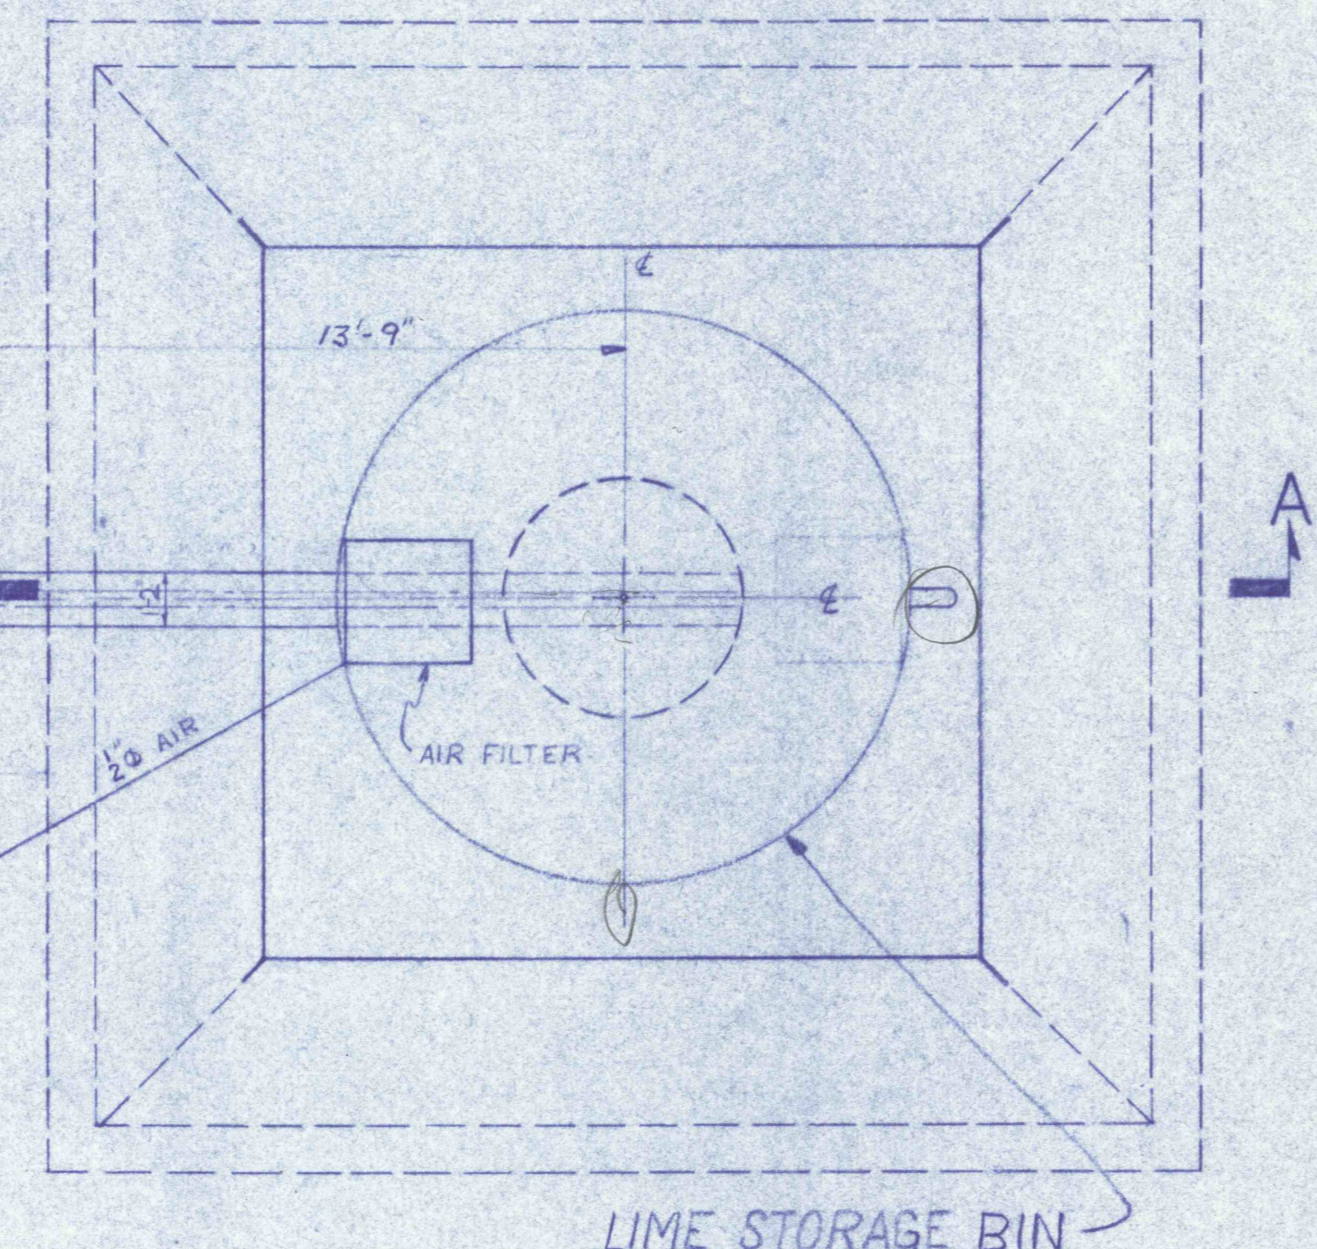


LIME STORAGE BIN SECTION A-A
SCALE 1/4"=1'-0"


NOTE:
NOT TO BE USED FOR CONSTRUCTION UNTIL VENDOR'S PRINTS ARE APPROVED

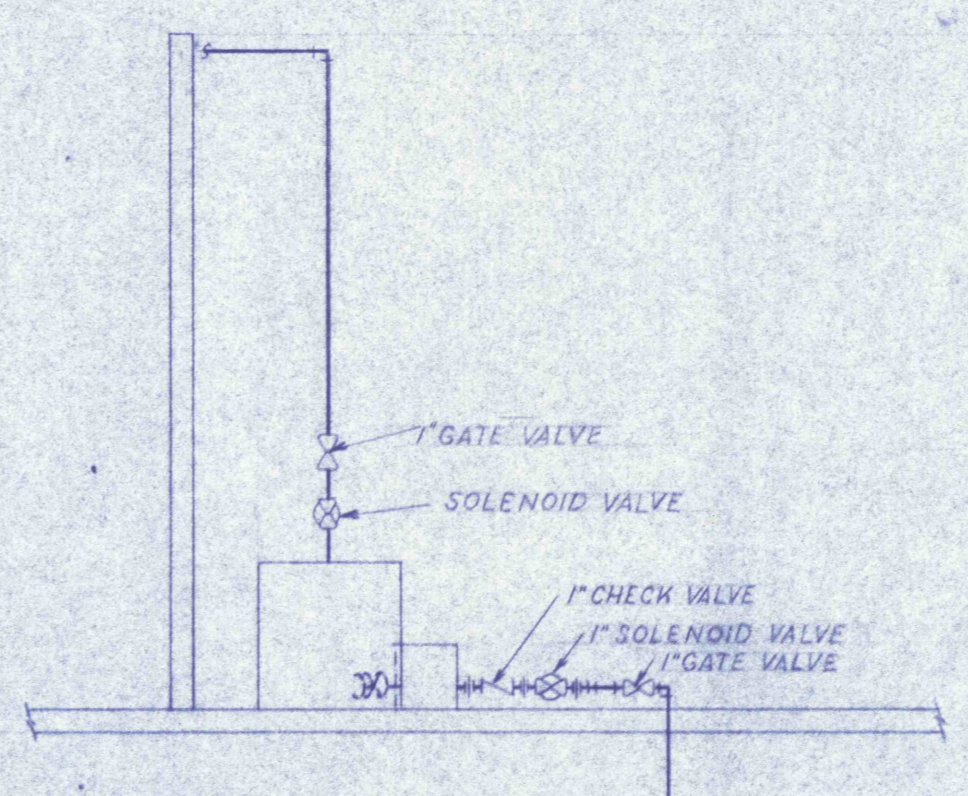

SECTION C-C
SCALE 1/4"=1'-0"

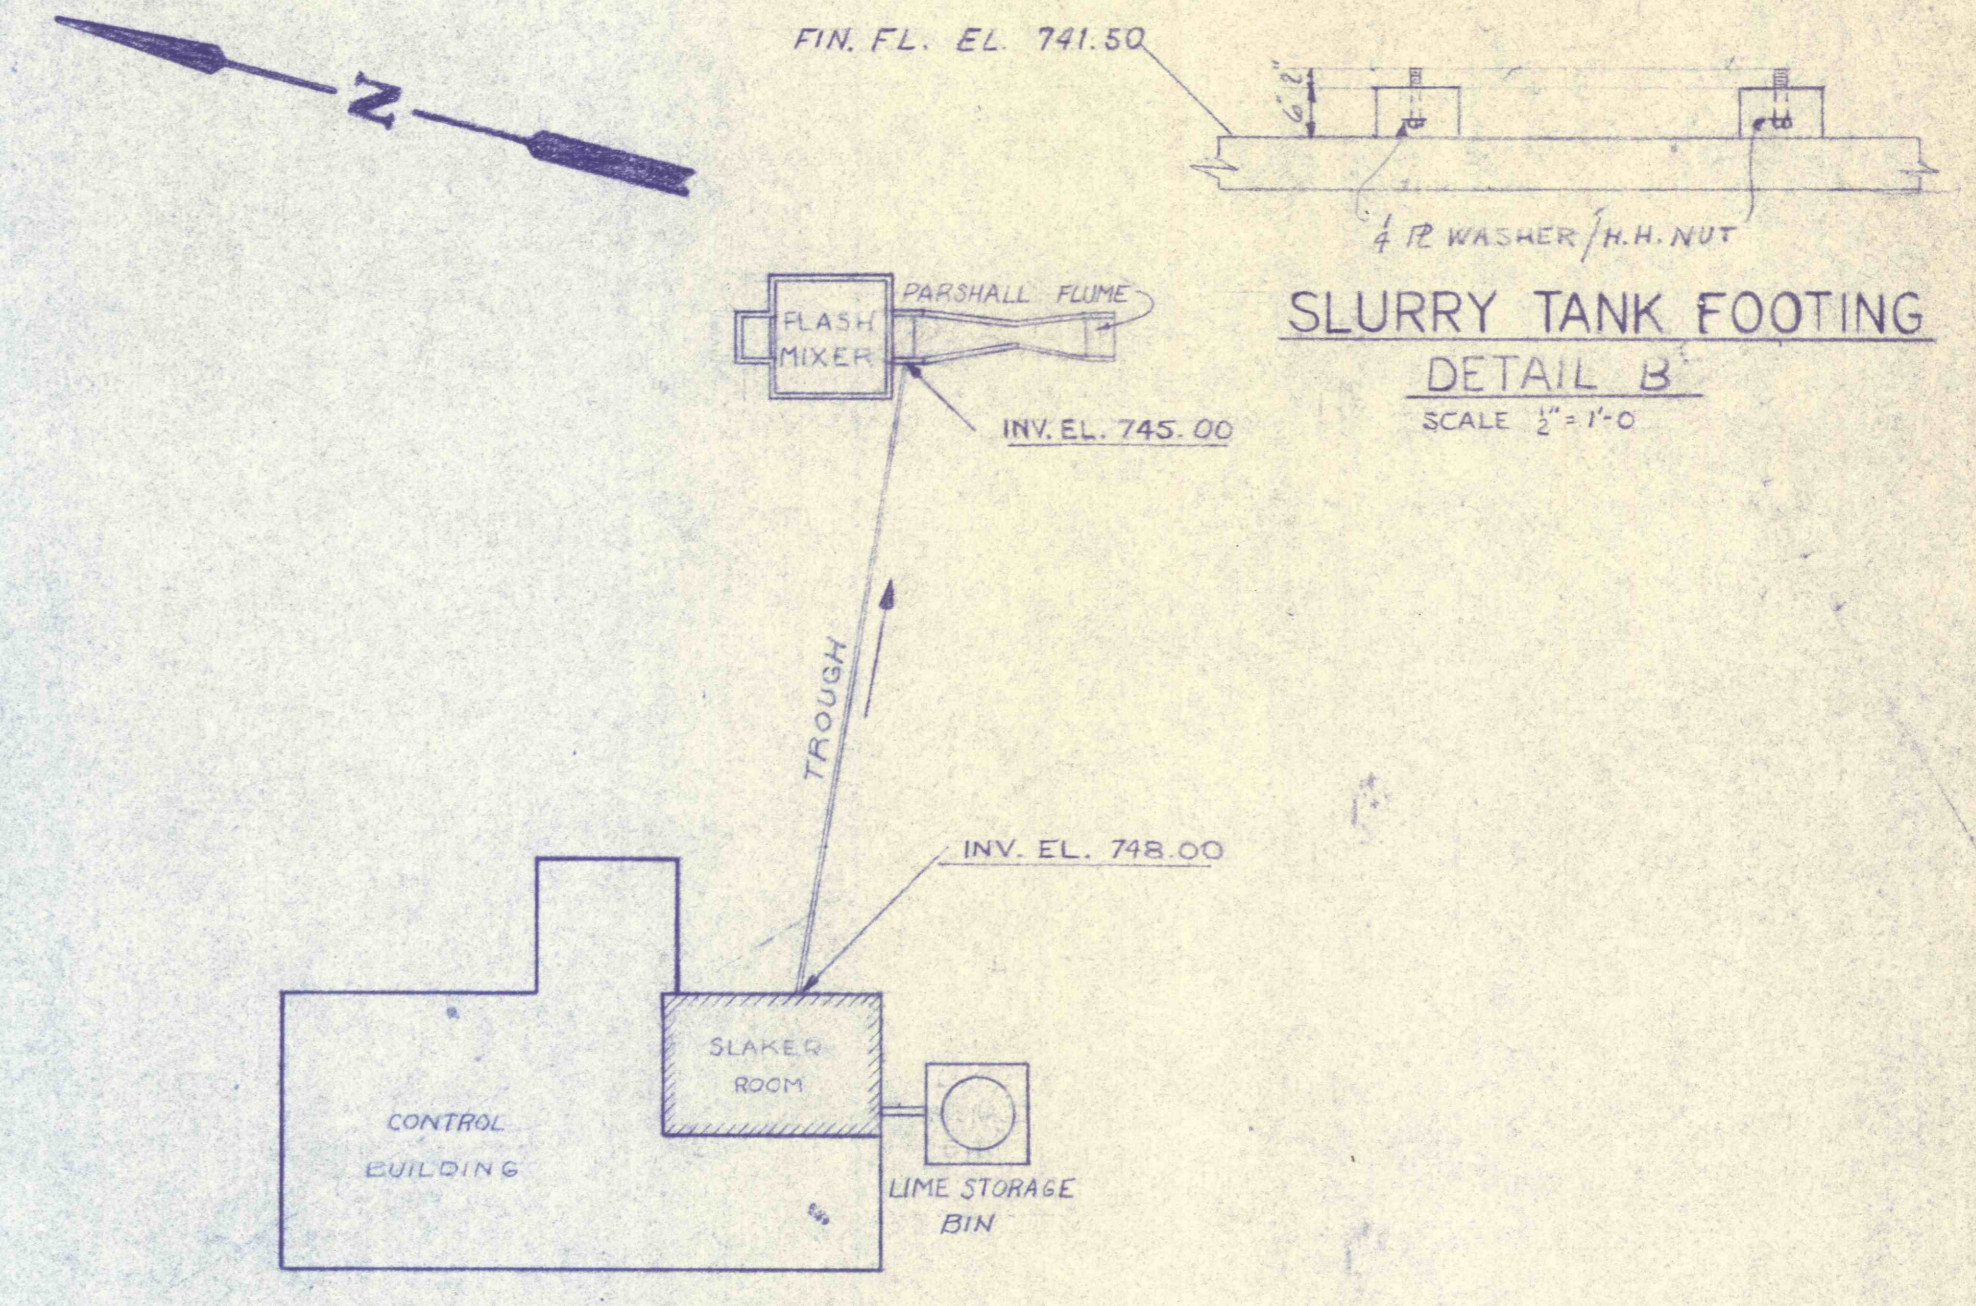


LOCATION PLAN
SCALE 1"=30'-0"

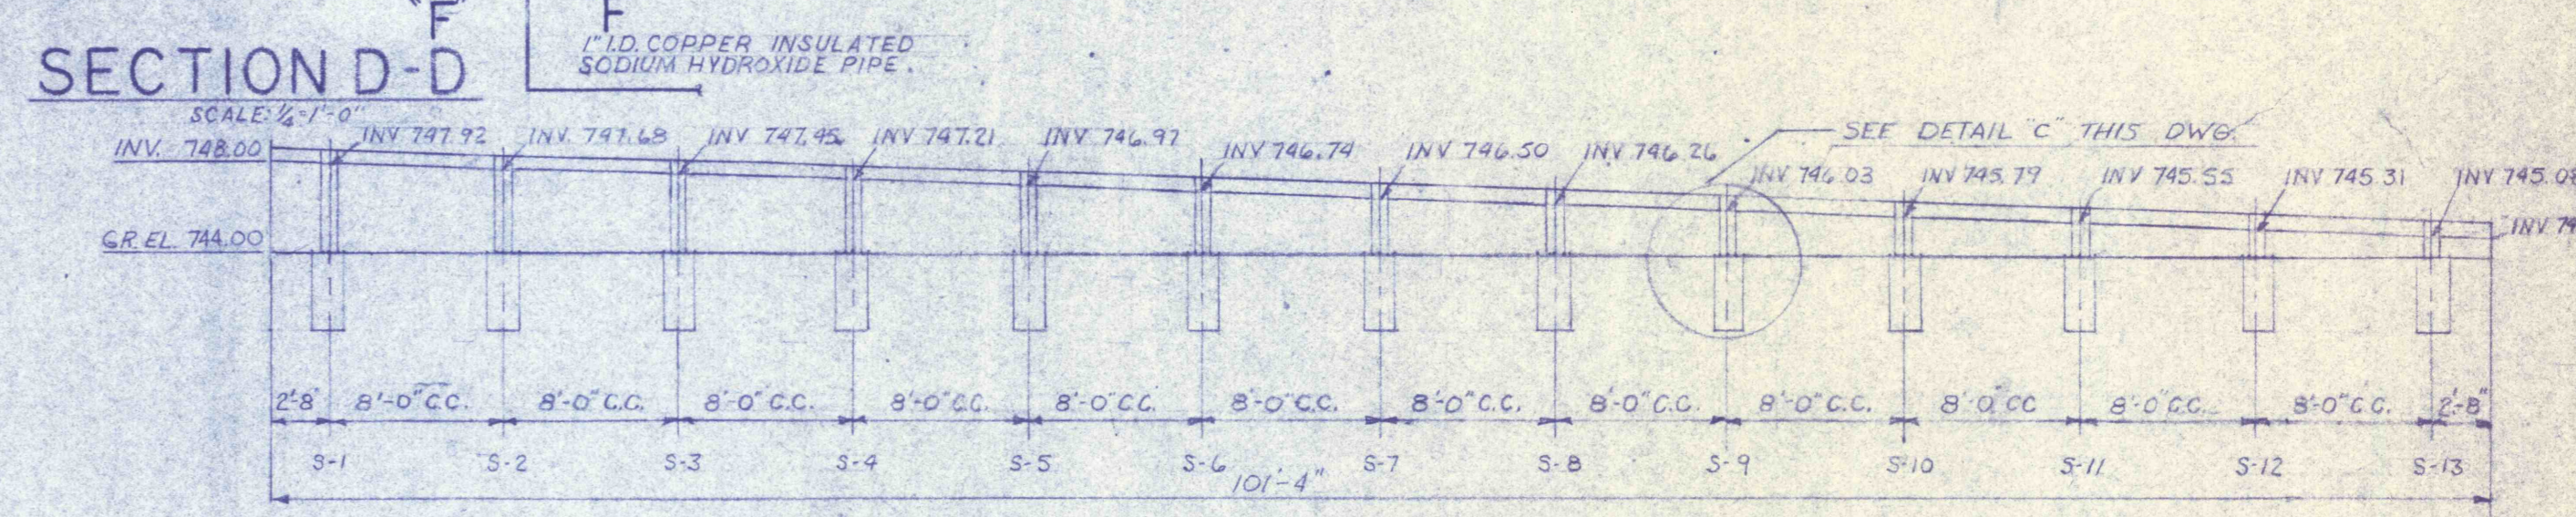


ELEVATION OF TROUGH
SCALE 1/8"=1'-0"

| | A |
|------|------------|
| S-1 | 3'-10 1/2" |
| S-2 | 3'-7 1/2" |
| S-3 | 3'-4 1/2" |
| S-4 | 3'-2 1/2" |
| S-5 | 2'-11 1/2" |
| S-6 | 2'-8 1/2" |
| S-7 | 2'-5 1/2" |
| S-8 | 2'-2 1/2" |
| S-9 | 1'-11 1/2" |
| S-10 | 1'-8 1/2" |
| S-11 | 1'-6 1/2" |
| S-12 | 1'-3 1/2" |
| S-13 | 1'-0 1/2" |

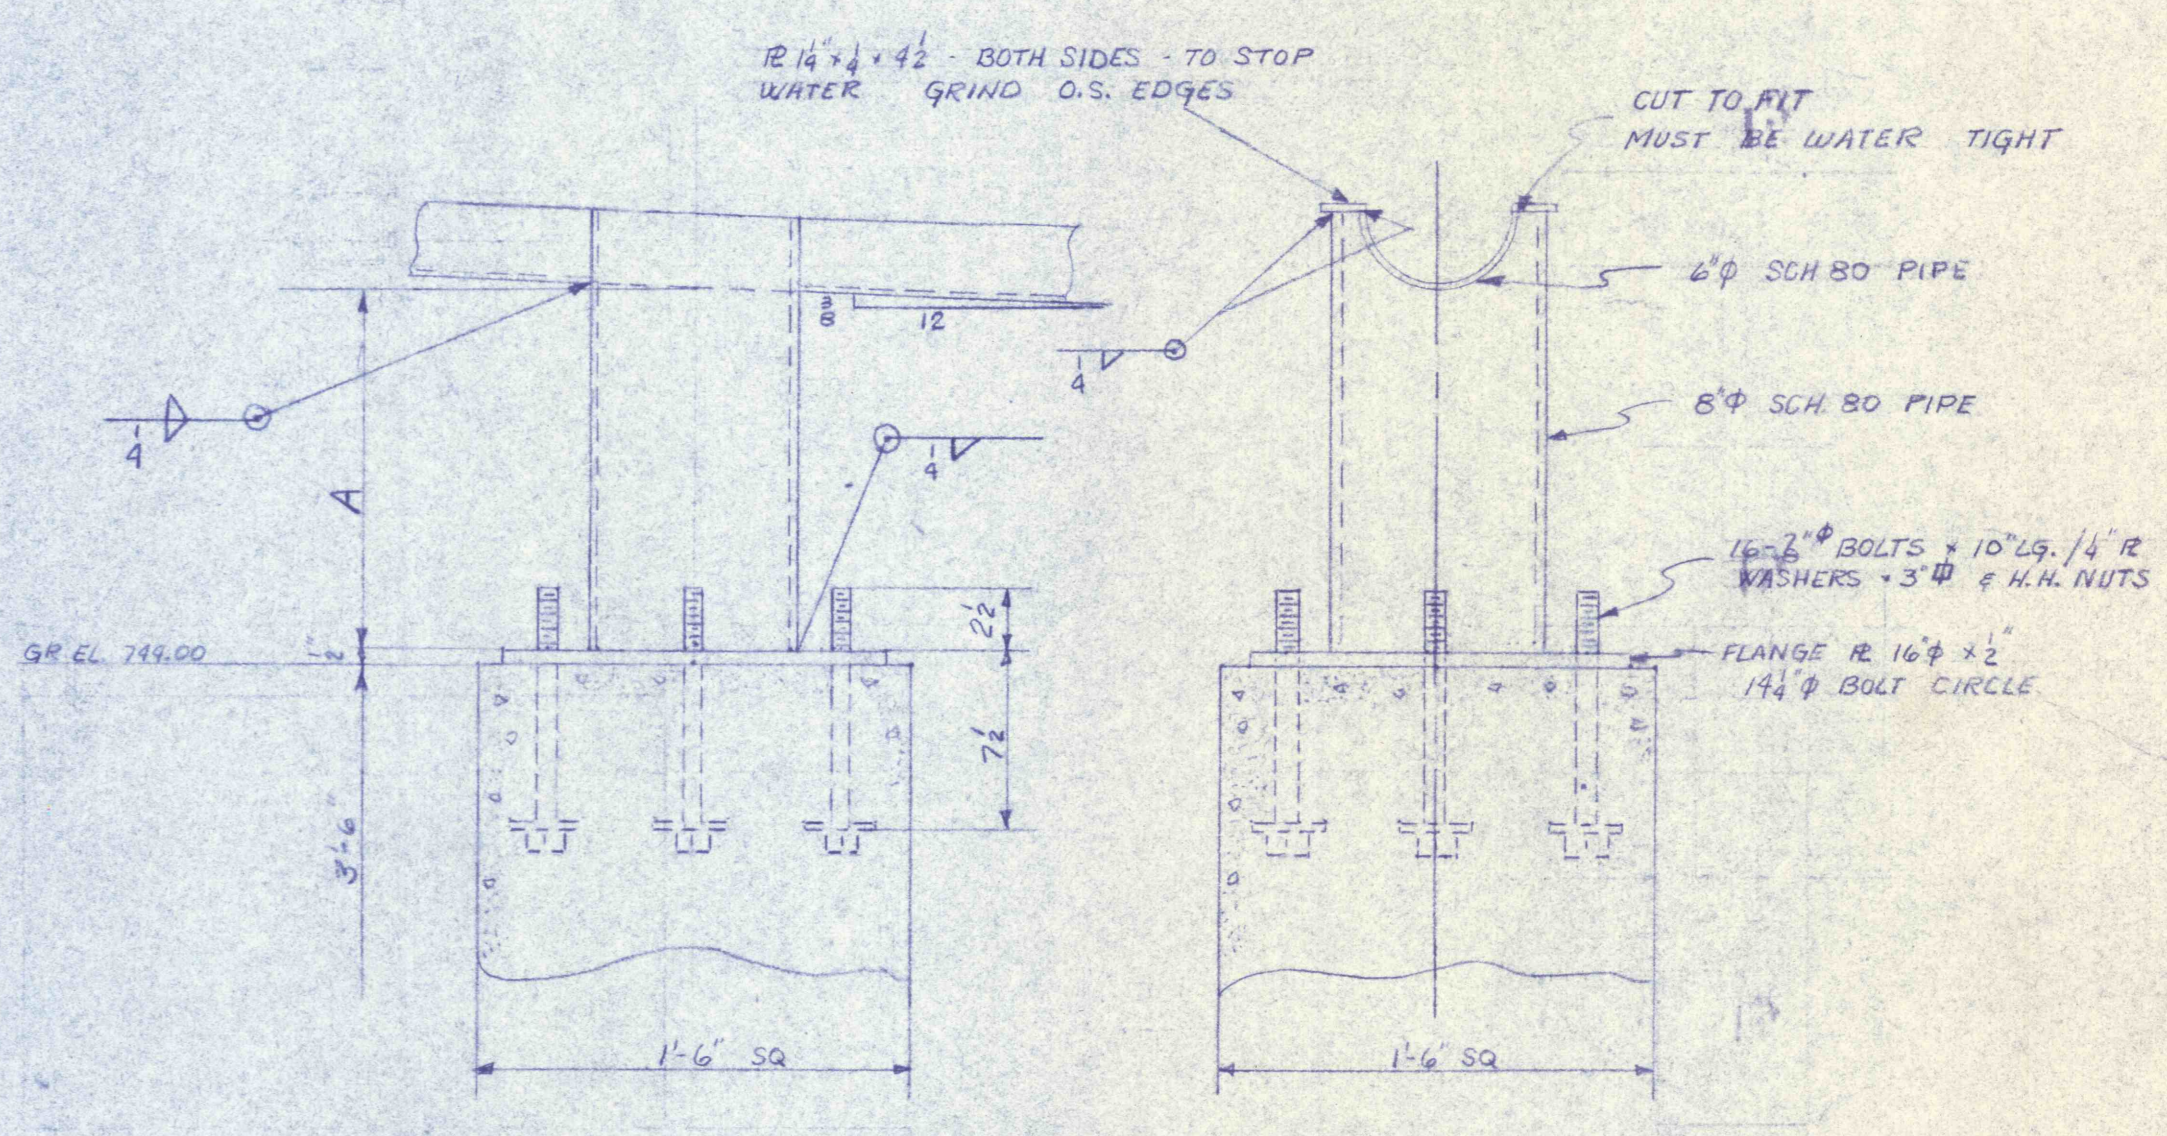

DETAIL C ELEVATION
SCALE 1/2"=1'-0"

DETAIL C FRONTAL
SCALE 1/2"=1'-0"

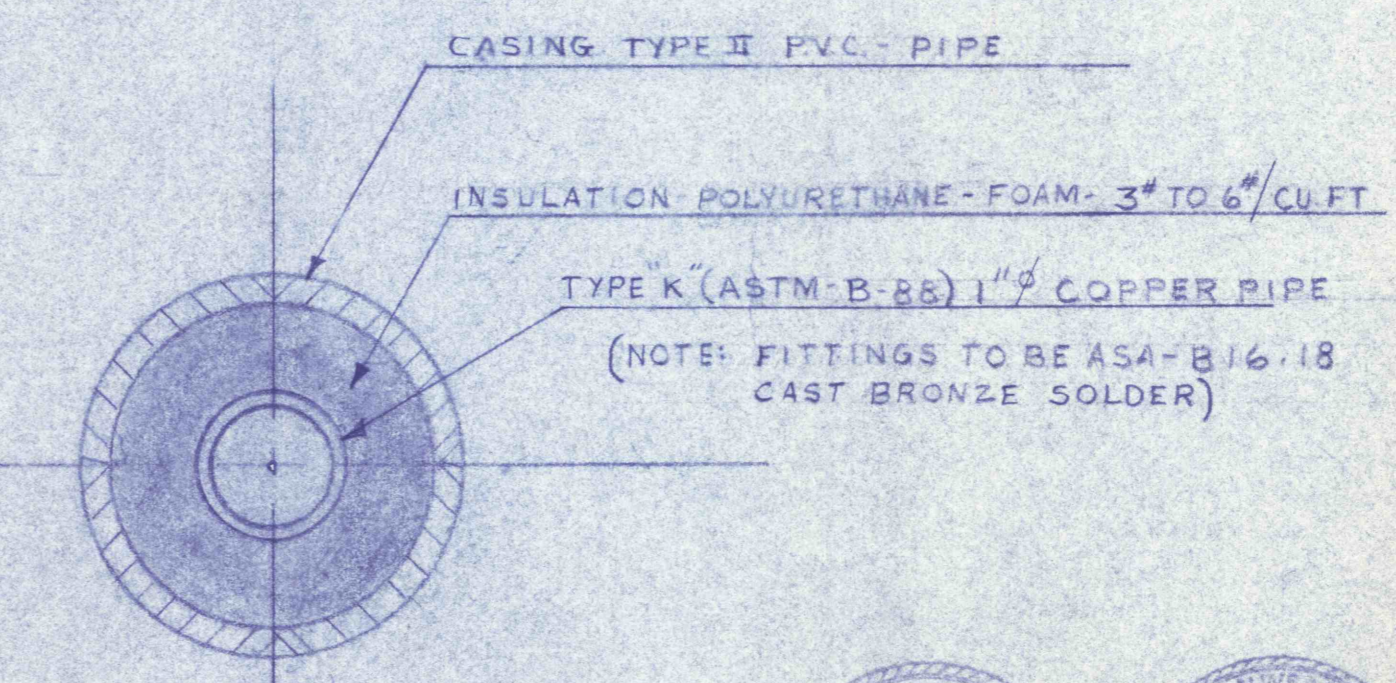

SECTION F-F



| REVISIONS | |
|-----------|--|
| | |
| | |

CHEMICAL FEED SYSTEM

CONSTRUCTION OF TREATMENT FACILITIES FOR ACID MINE DRAINAGE
RAUSCH CREEK WATERSHED
SCHUYLKILL COUNTY, PENNSYLVANIA

ANTHRACITE
RESEARCH & DEVELOPMENT CO. INC.
consulting engineers

POTTSVILLE PENNSYLVANIA TAMAGUA

JOB NO: 9838
DATE: NOV 1969
SCALE: AS NOTED
DRAWN: RGS
APPROVED: JMK-JJA
DRAWING NO:
C-33