




SAMPLE BLDG NO. 2
SCALE: 1/4" = 1'-0"

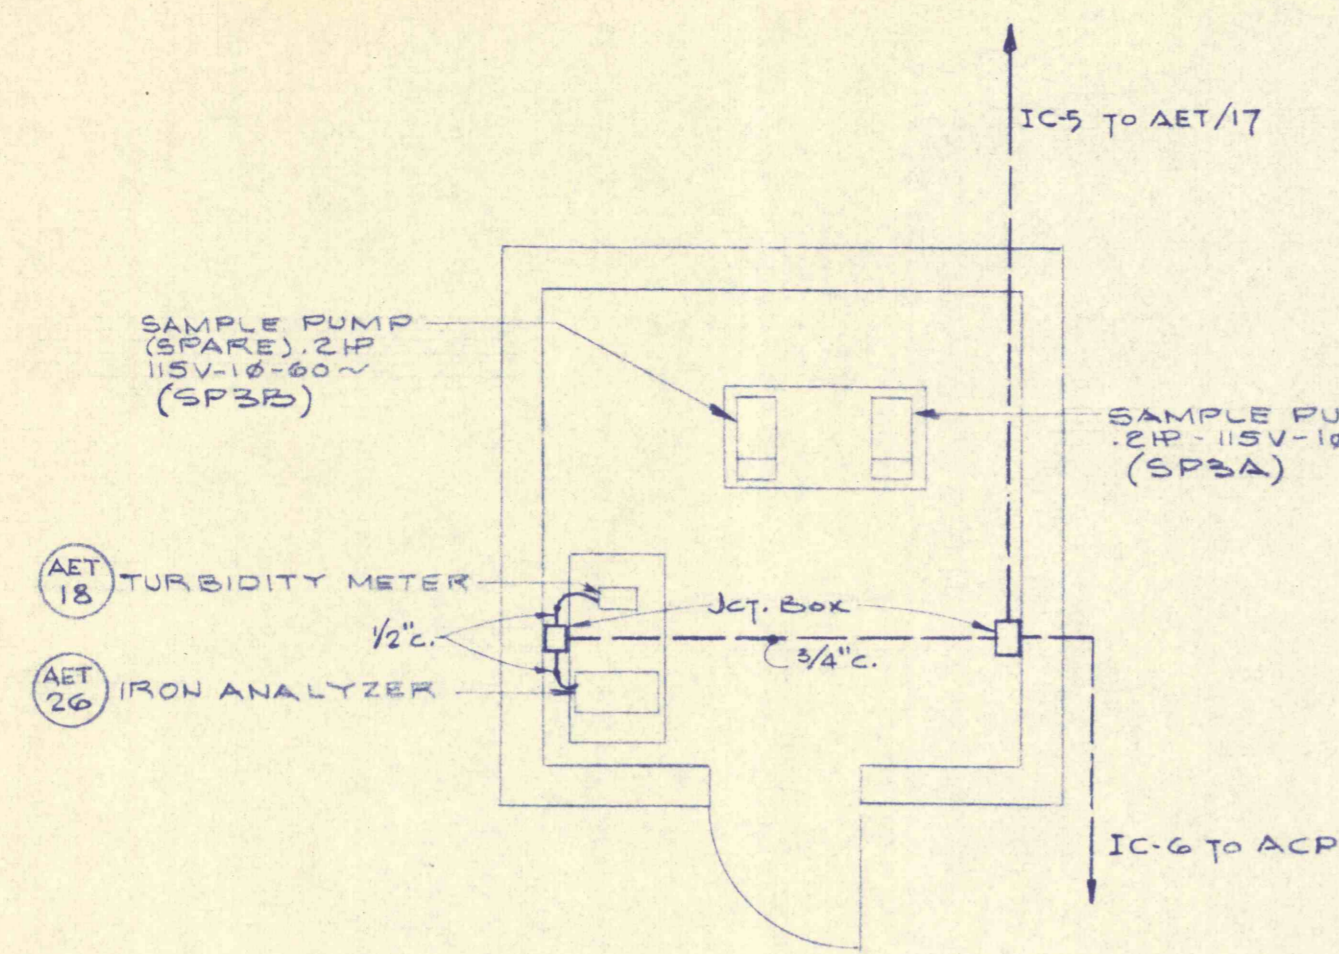


SAMPLE BLDG NO. 3
SCALE: 1/4" = 1'-0"

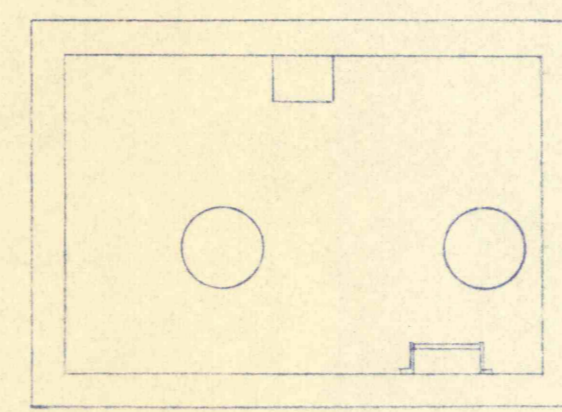


WELL HOUSE
SCALE: 1/4" = 1'-0"

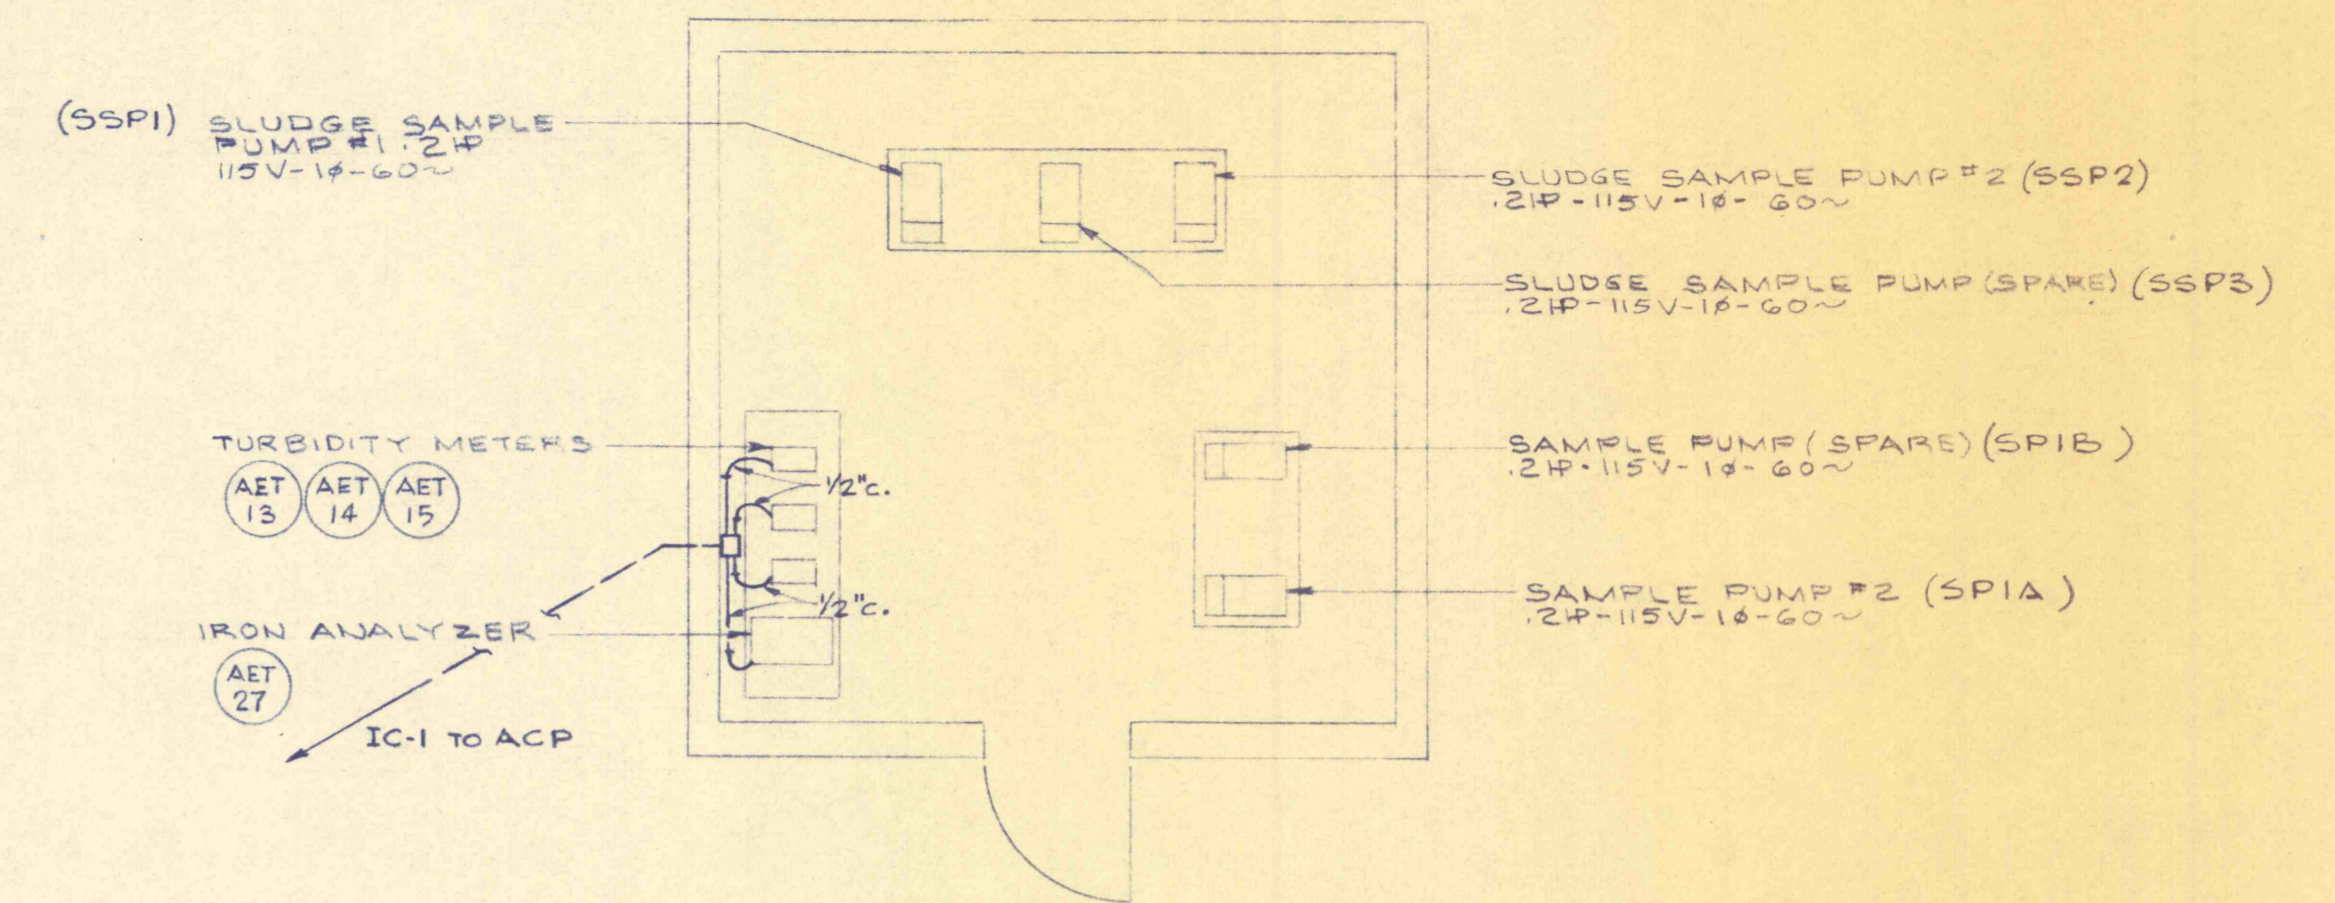

SAMPLE BLDG NO. 1
SCALE: 1/4" = 1'-0"

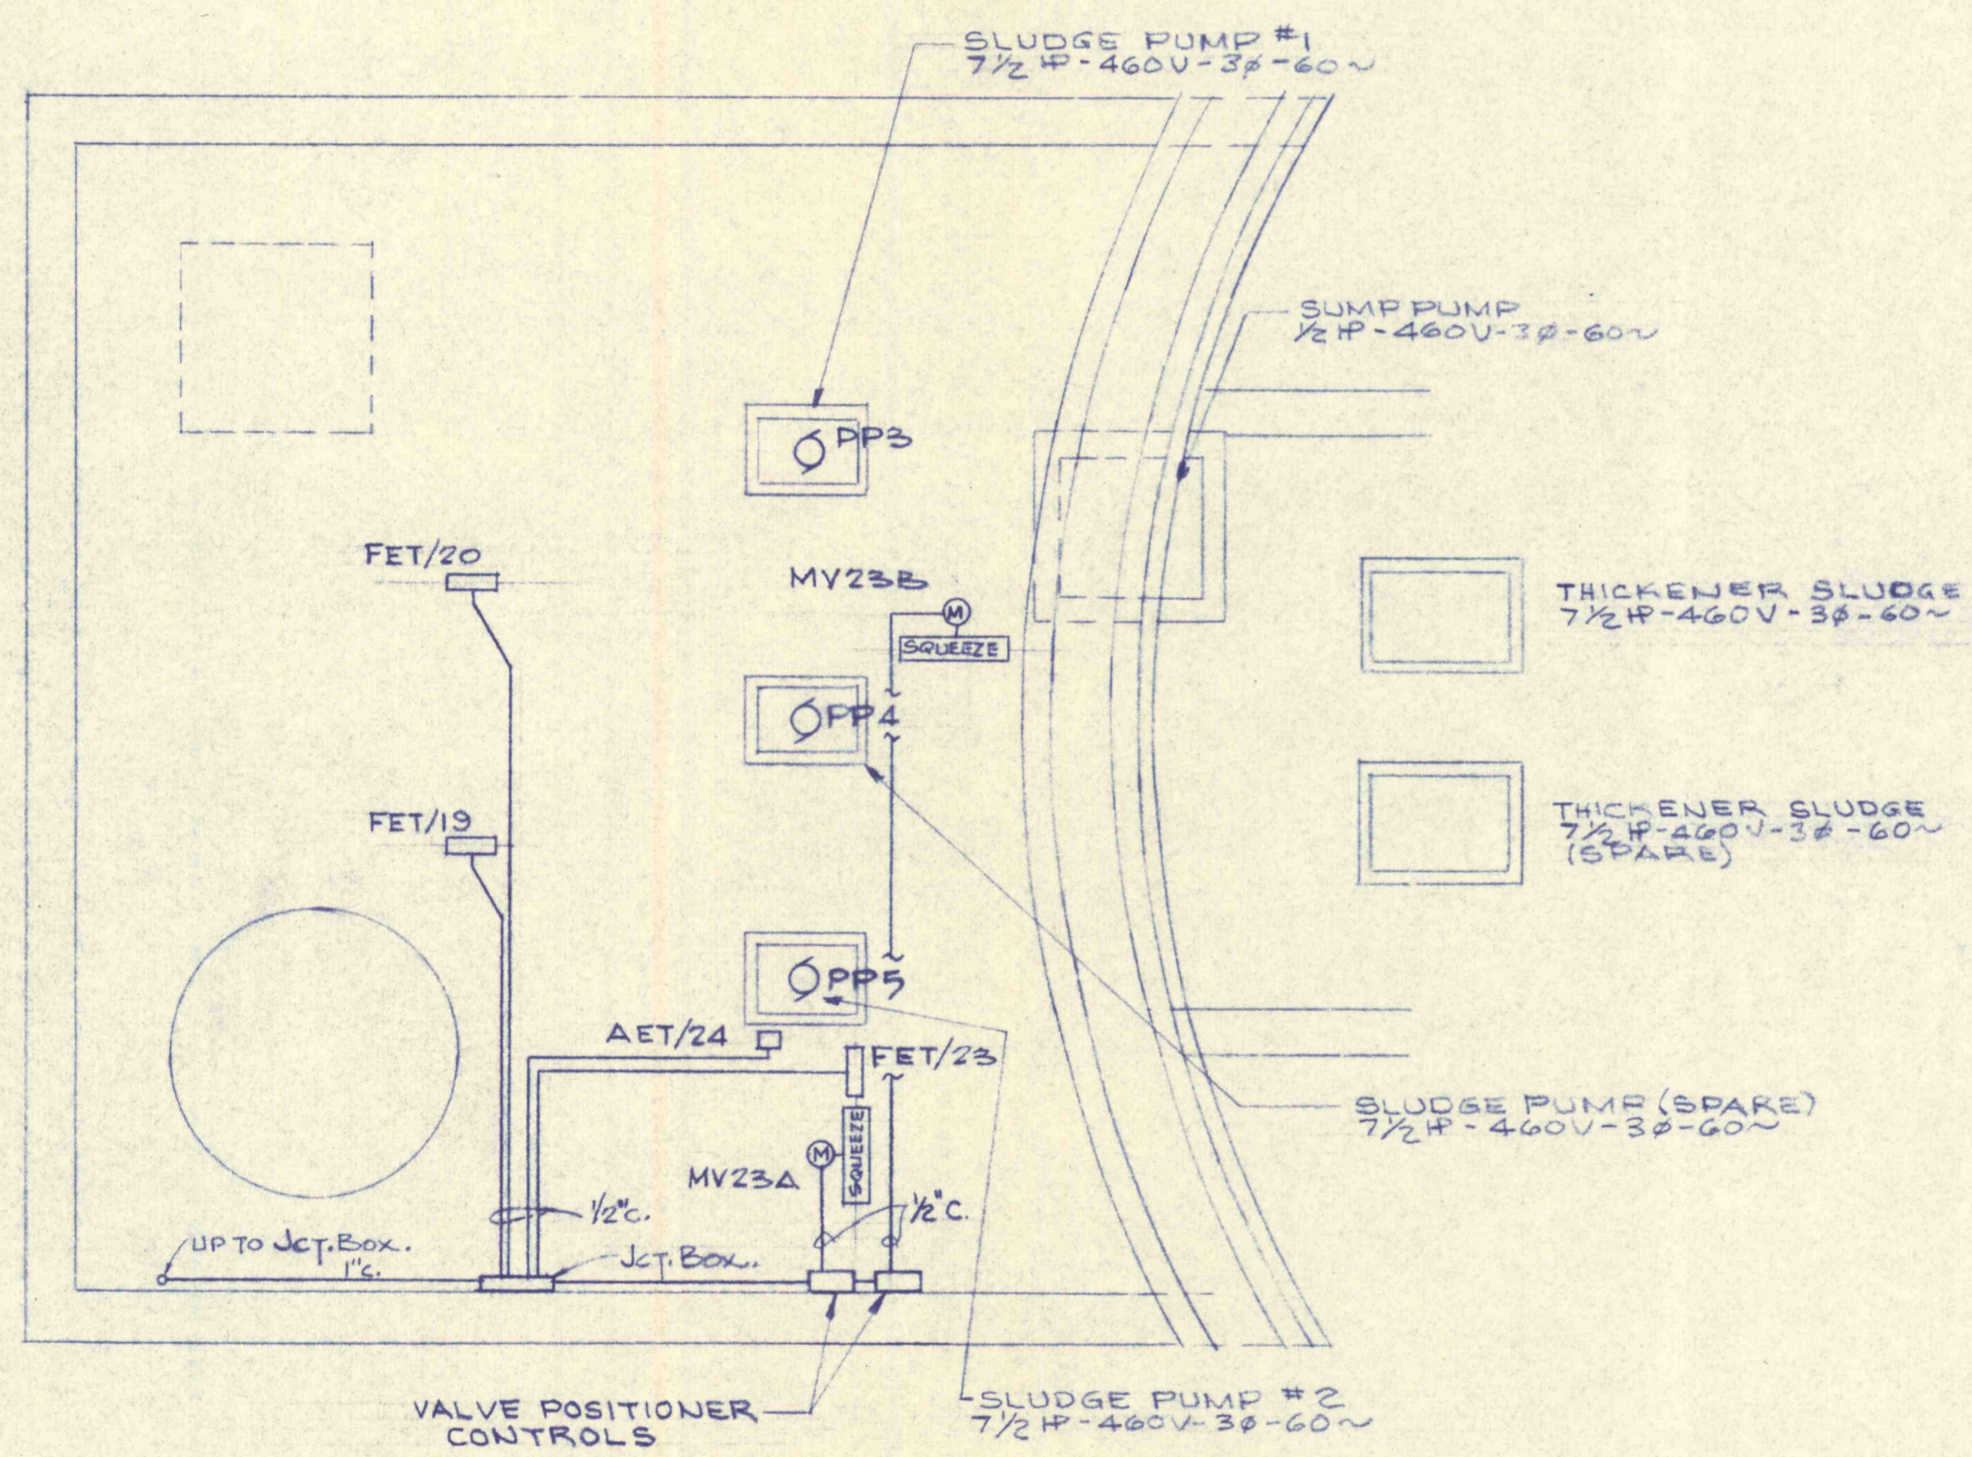

PLAN LOWER LEVEL
SCALE: 1/4" = 1'-0"

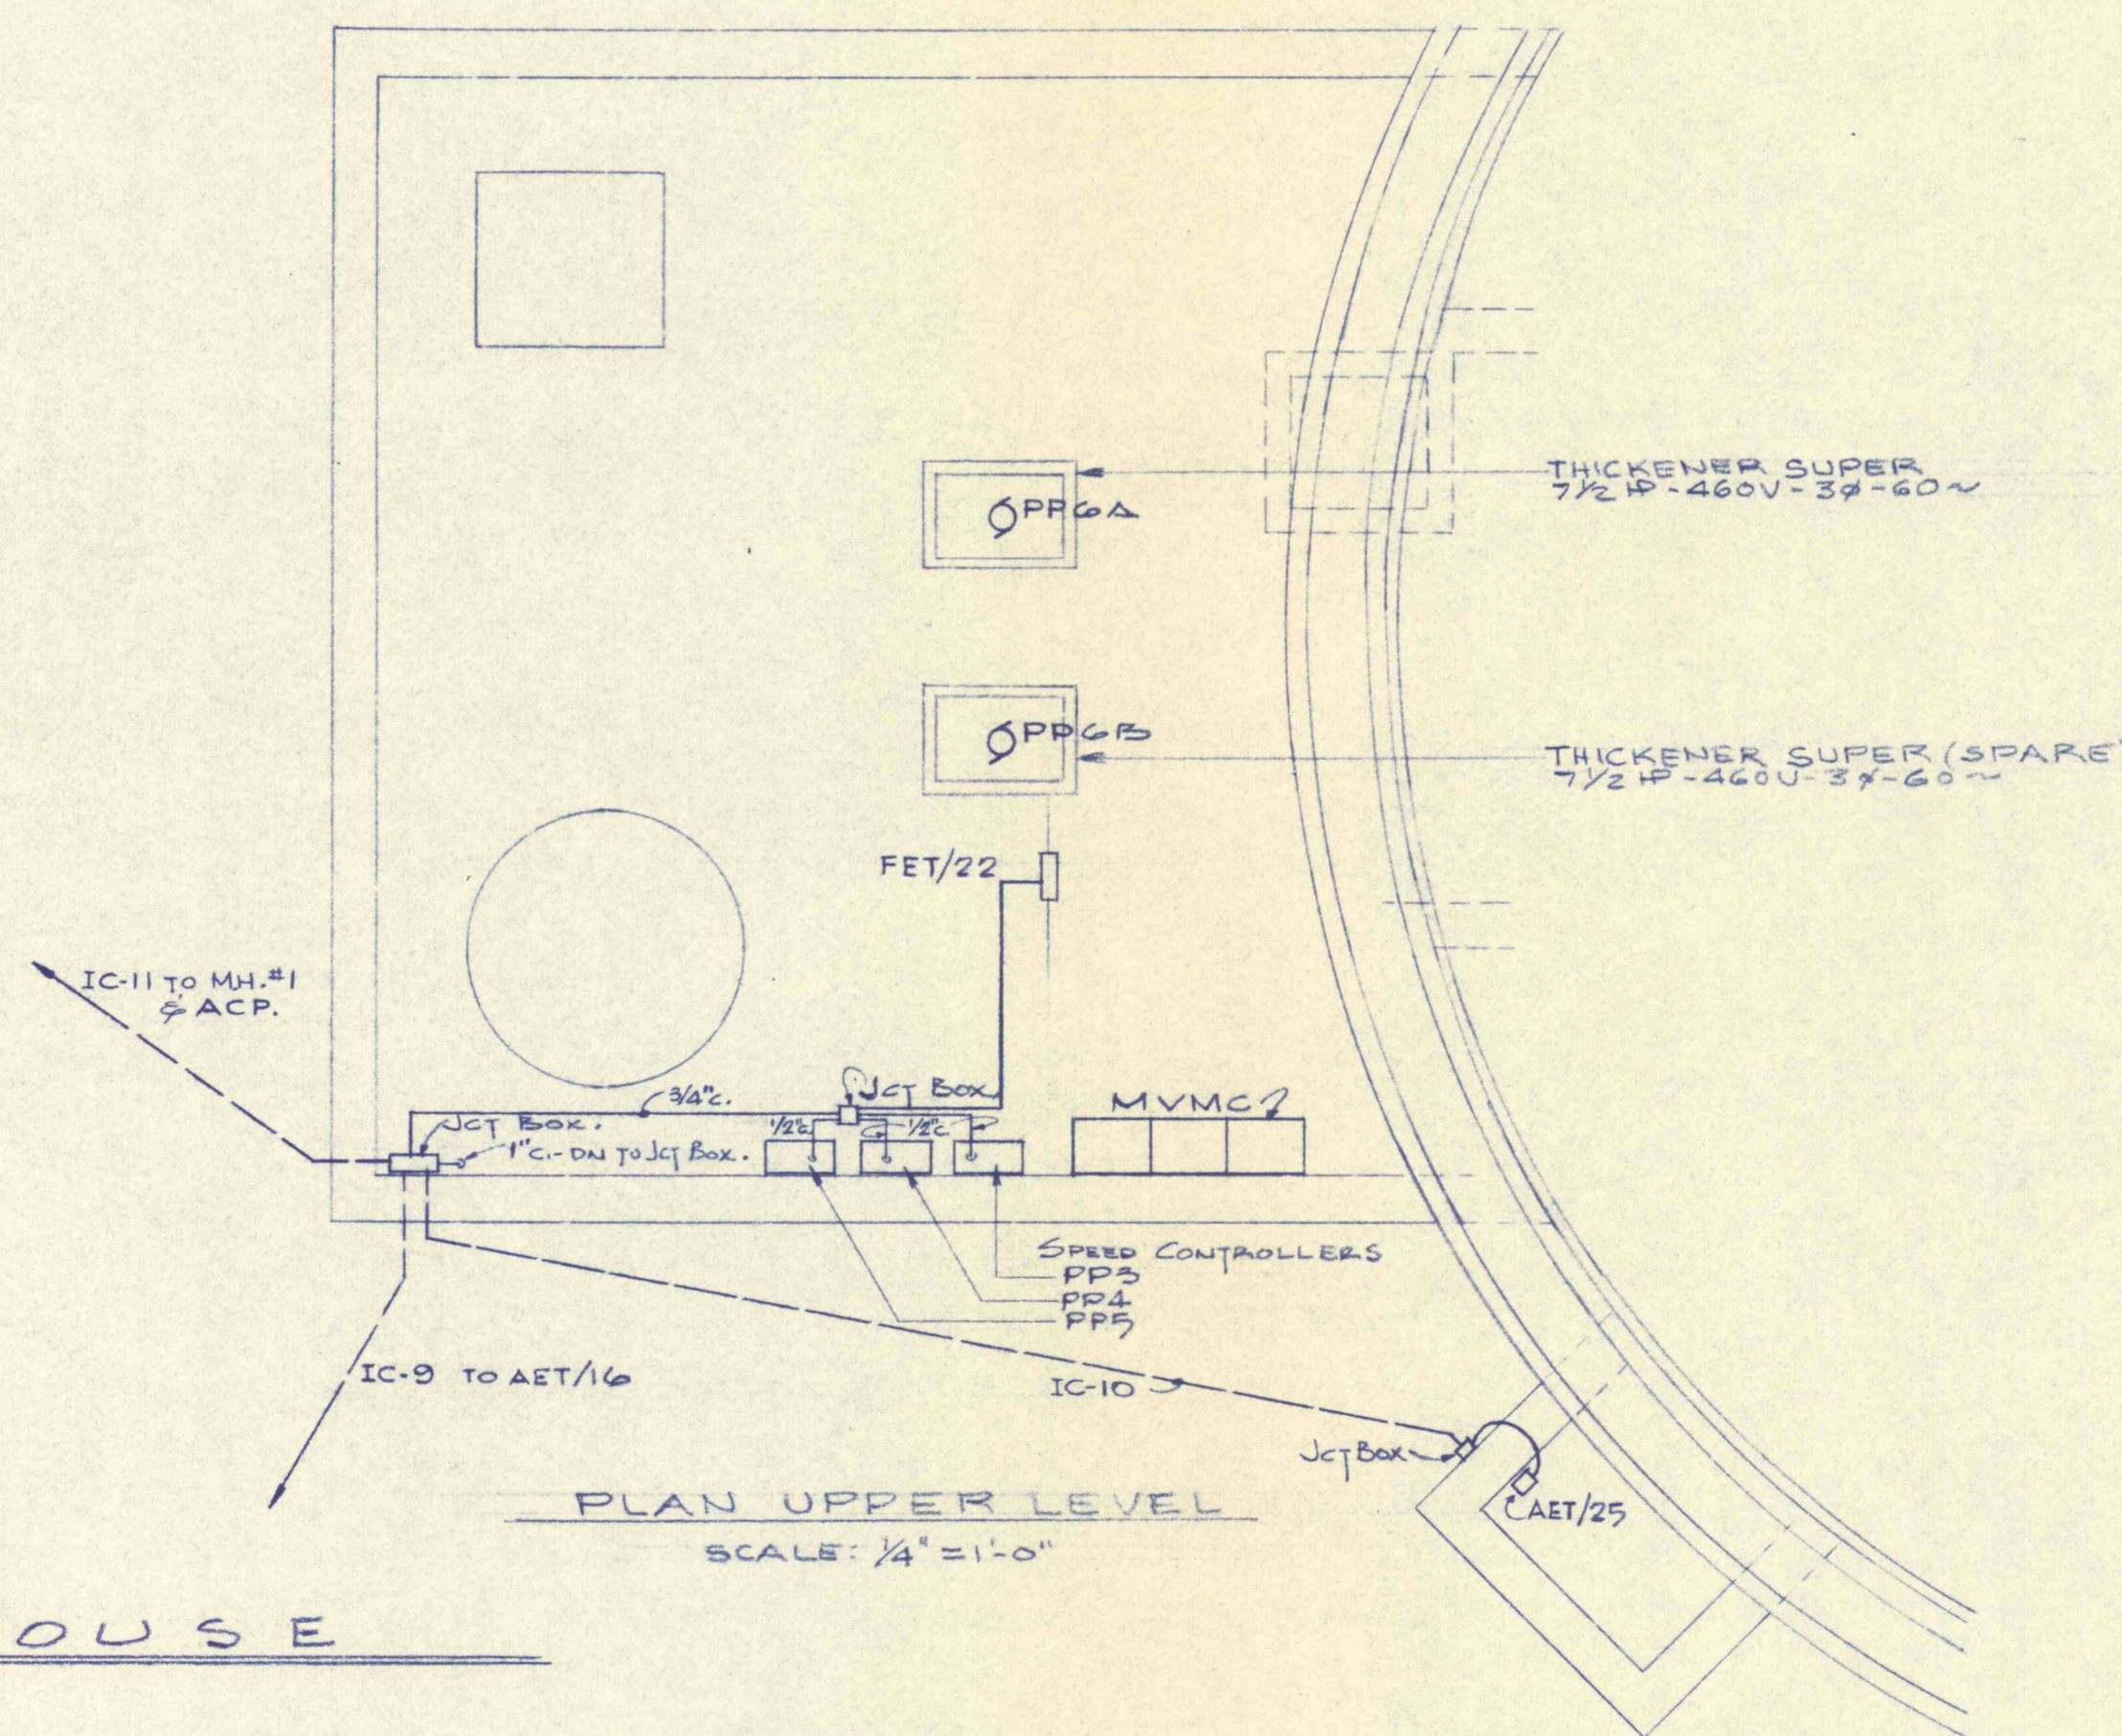

PLAN UPPER LEVEL
SCALE: 1/4" = 1'-0"

PUMP HOUSE

NOTE
REFER TO DWG. 11-11 FOR ROUTING & CONDUIT SIZES
REGARDING OUTLYING BUILDINGS SHOWN ON THIS DRAWING.

REVISIONS	
INSTRUMENTATION — OUTLYING STRUCTURES	
CONSTRUCTION OF TREATMENT FACILITIES FOR ACID MINE DRAINAGE RAUSCH CREEK WATERSHED SCHUYLKILL COUNTY PENNSYLVANIA	
JOB NO: 6005 DATE: 1/4" = 1'-0" DRAWN: C APPROVED: I	DRAWING NO. 1
ANTHRACITE RESEARCH & DEVELOPMENT CO. INC. consulting engineers POTTSVILLE PENNSYLVANIA TAMAGUA	