



PROFILE - ROAD DWG. C-2
SCALE HORIZ. 1"=50'
VERT. 1"=10'

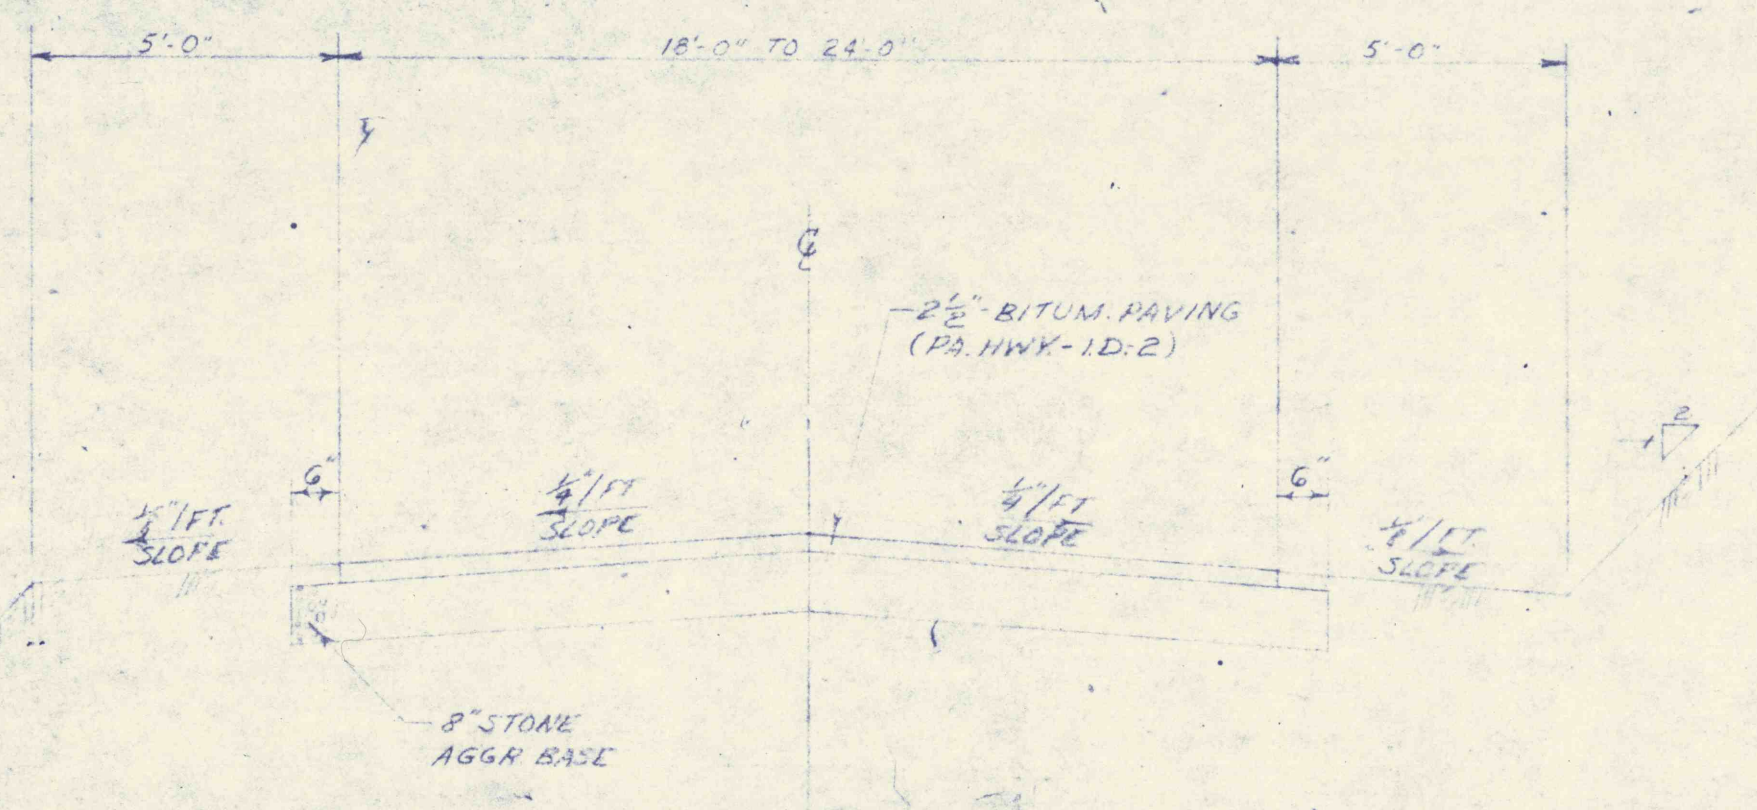


TYPICAL ROAD SECTION
NO SCALE

PROFILE - ROAD
SCALE HORIZ. 1"=50'
VERT. 1"=10'

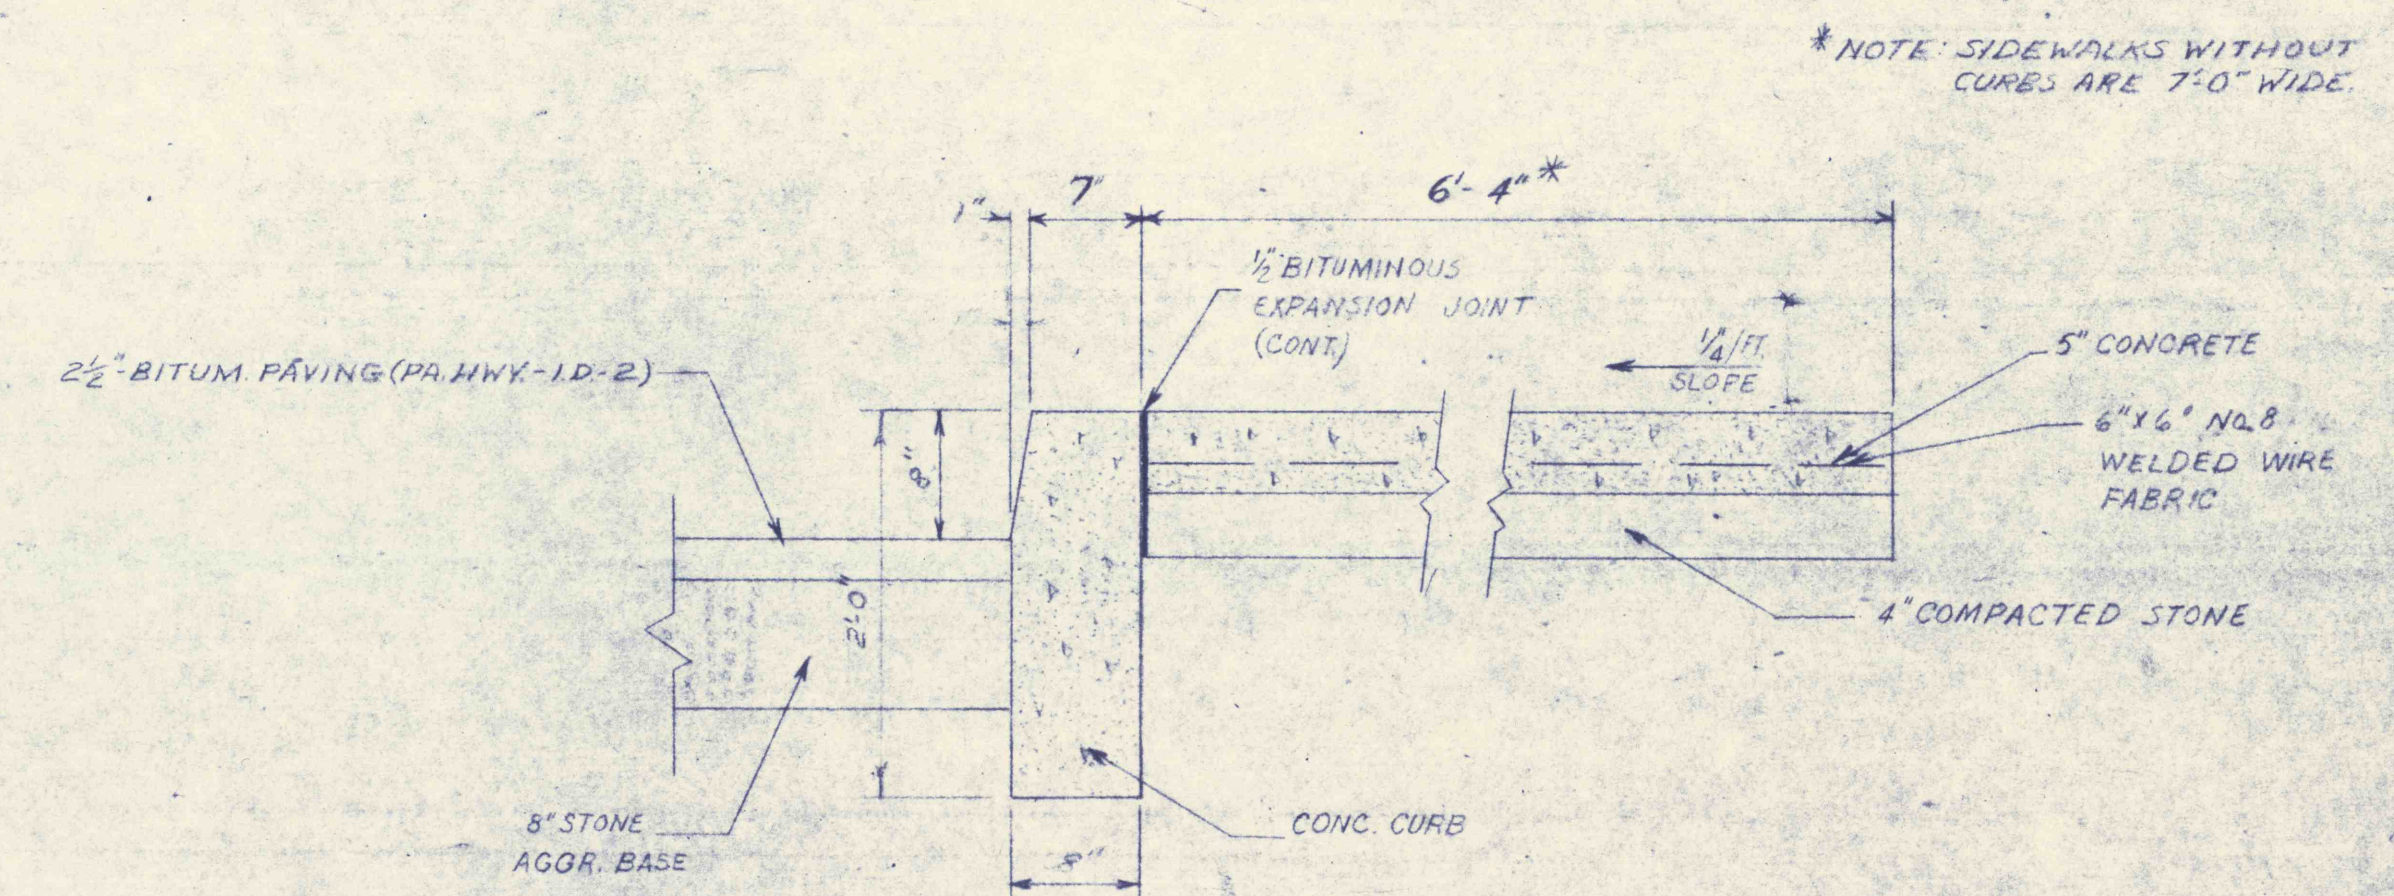


CURB & SIDEWALK DETAIL
SCALE 1"=1'-0"


PROFILE - ROAD "C" DWG. C-2
SCALE HORIZ. 1"=50'
VERT. 1"=10'

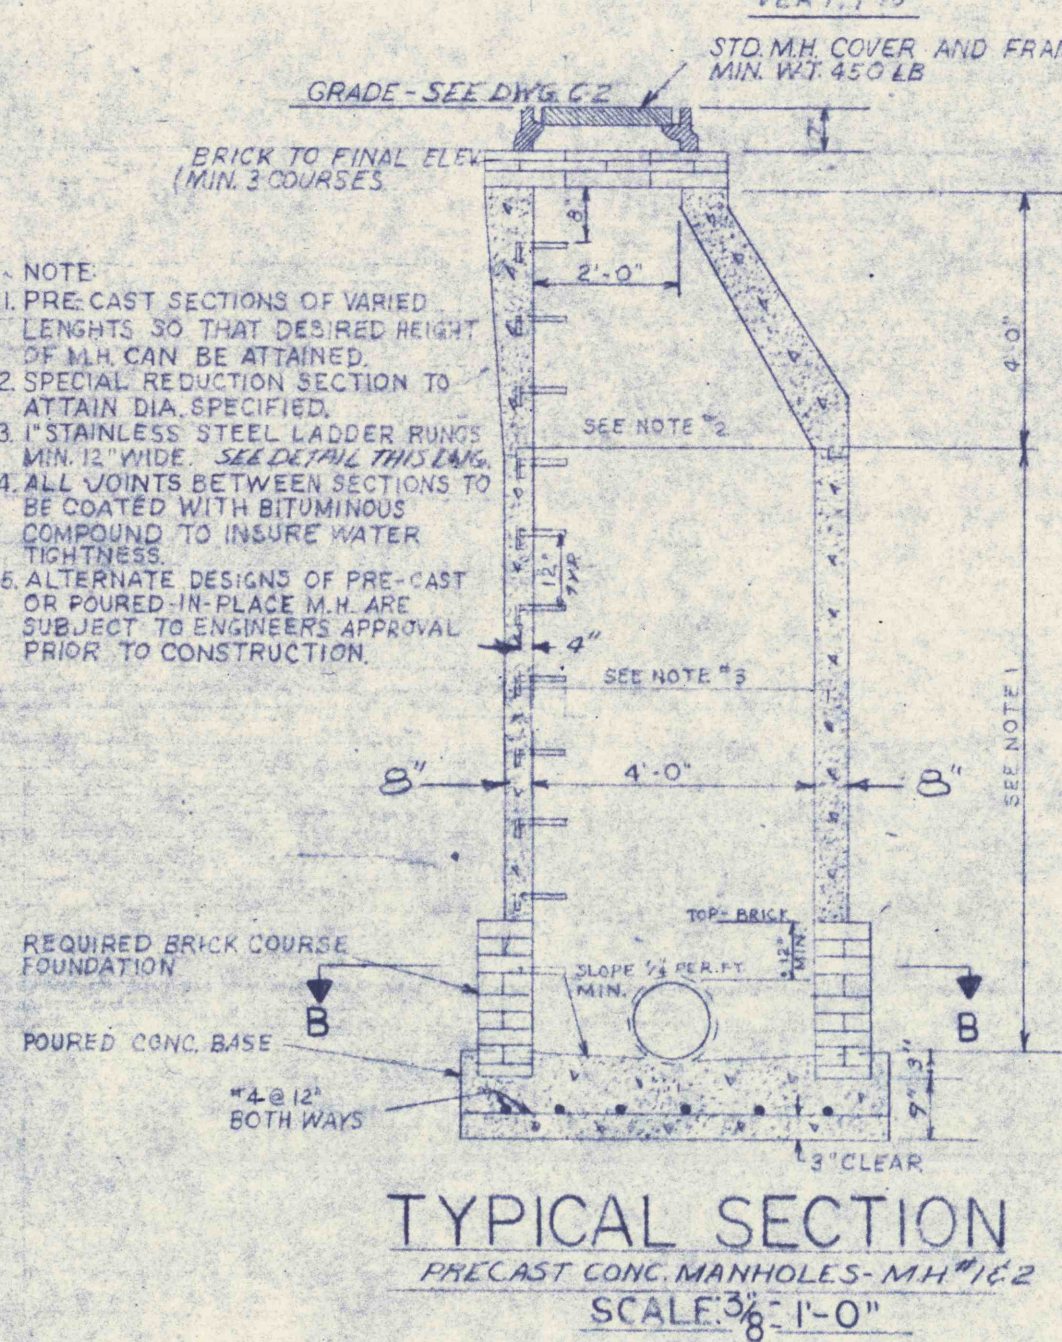

TYPICAL SECTION
PRECAST CONC. MANHOLES - MH #1C2
SCALE 3/8"=1'-0"

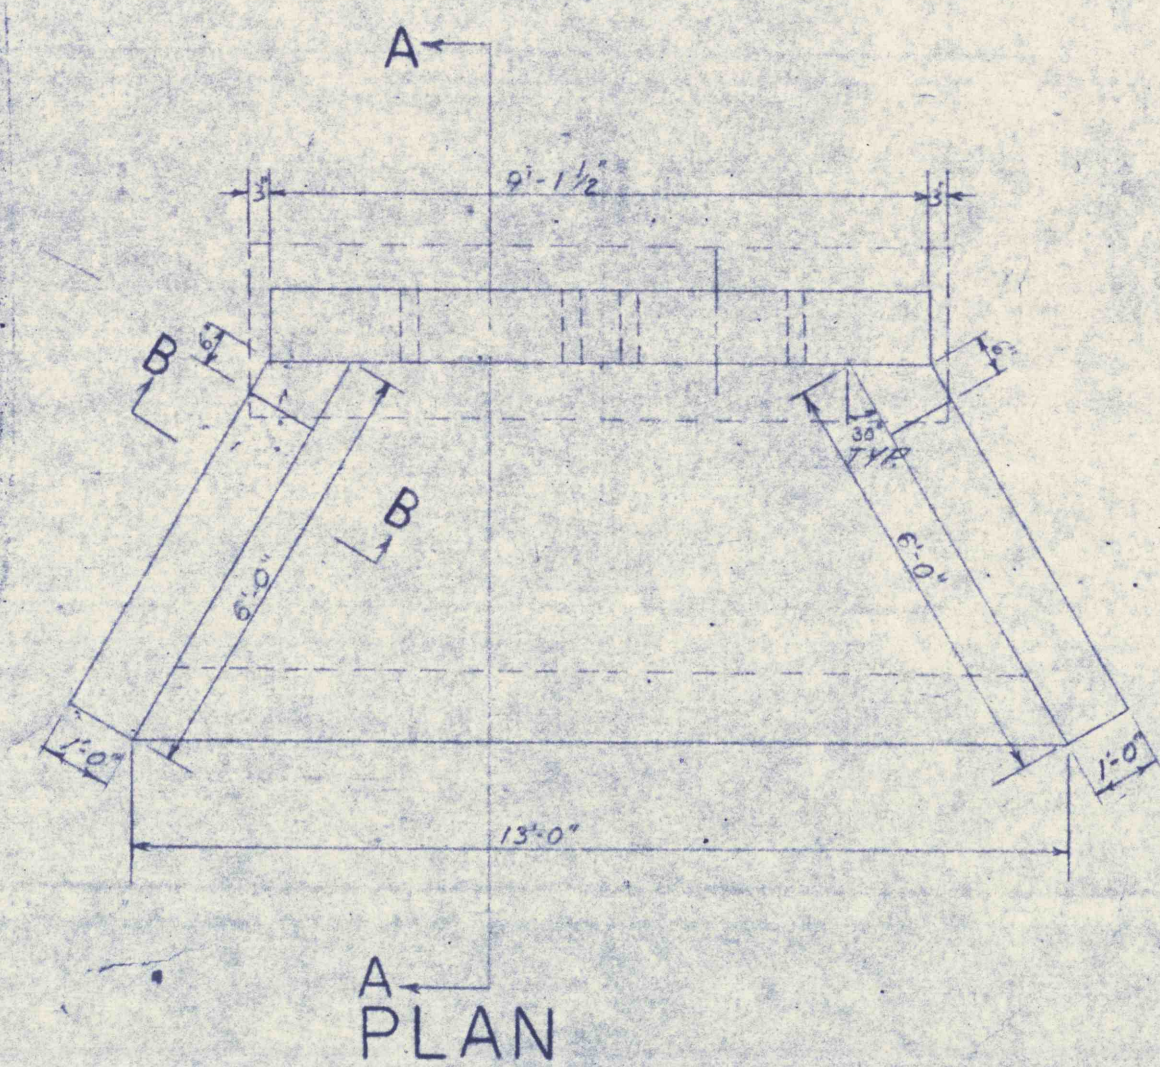


A PLAN

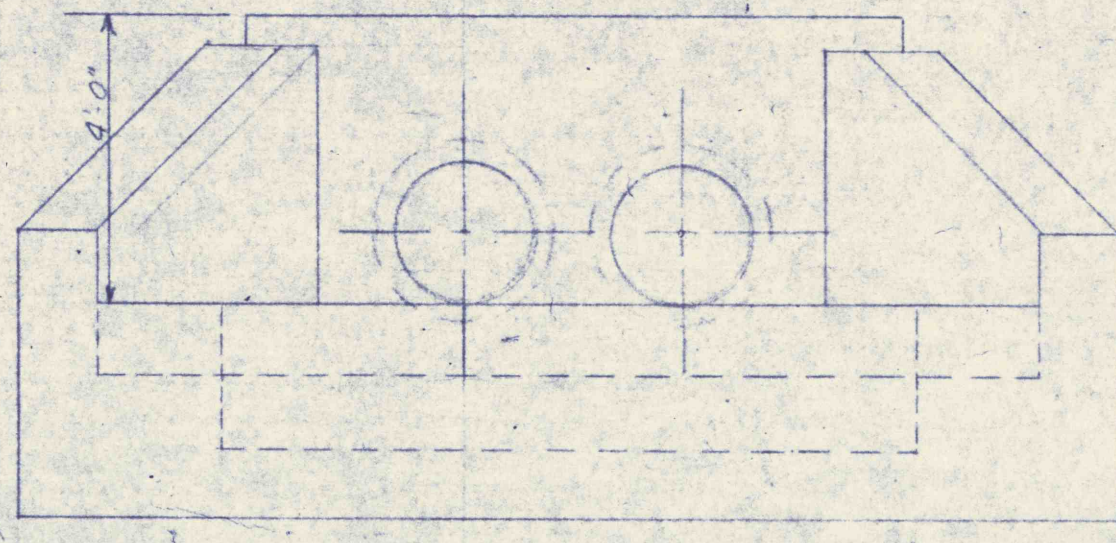


ELEVATION

HEADWALL DETAIL - DWG. C-2
SCALE 3/8"=1'-0"

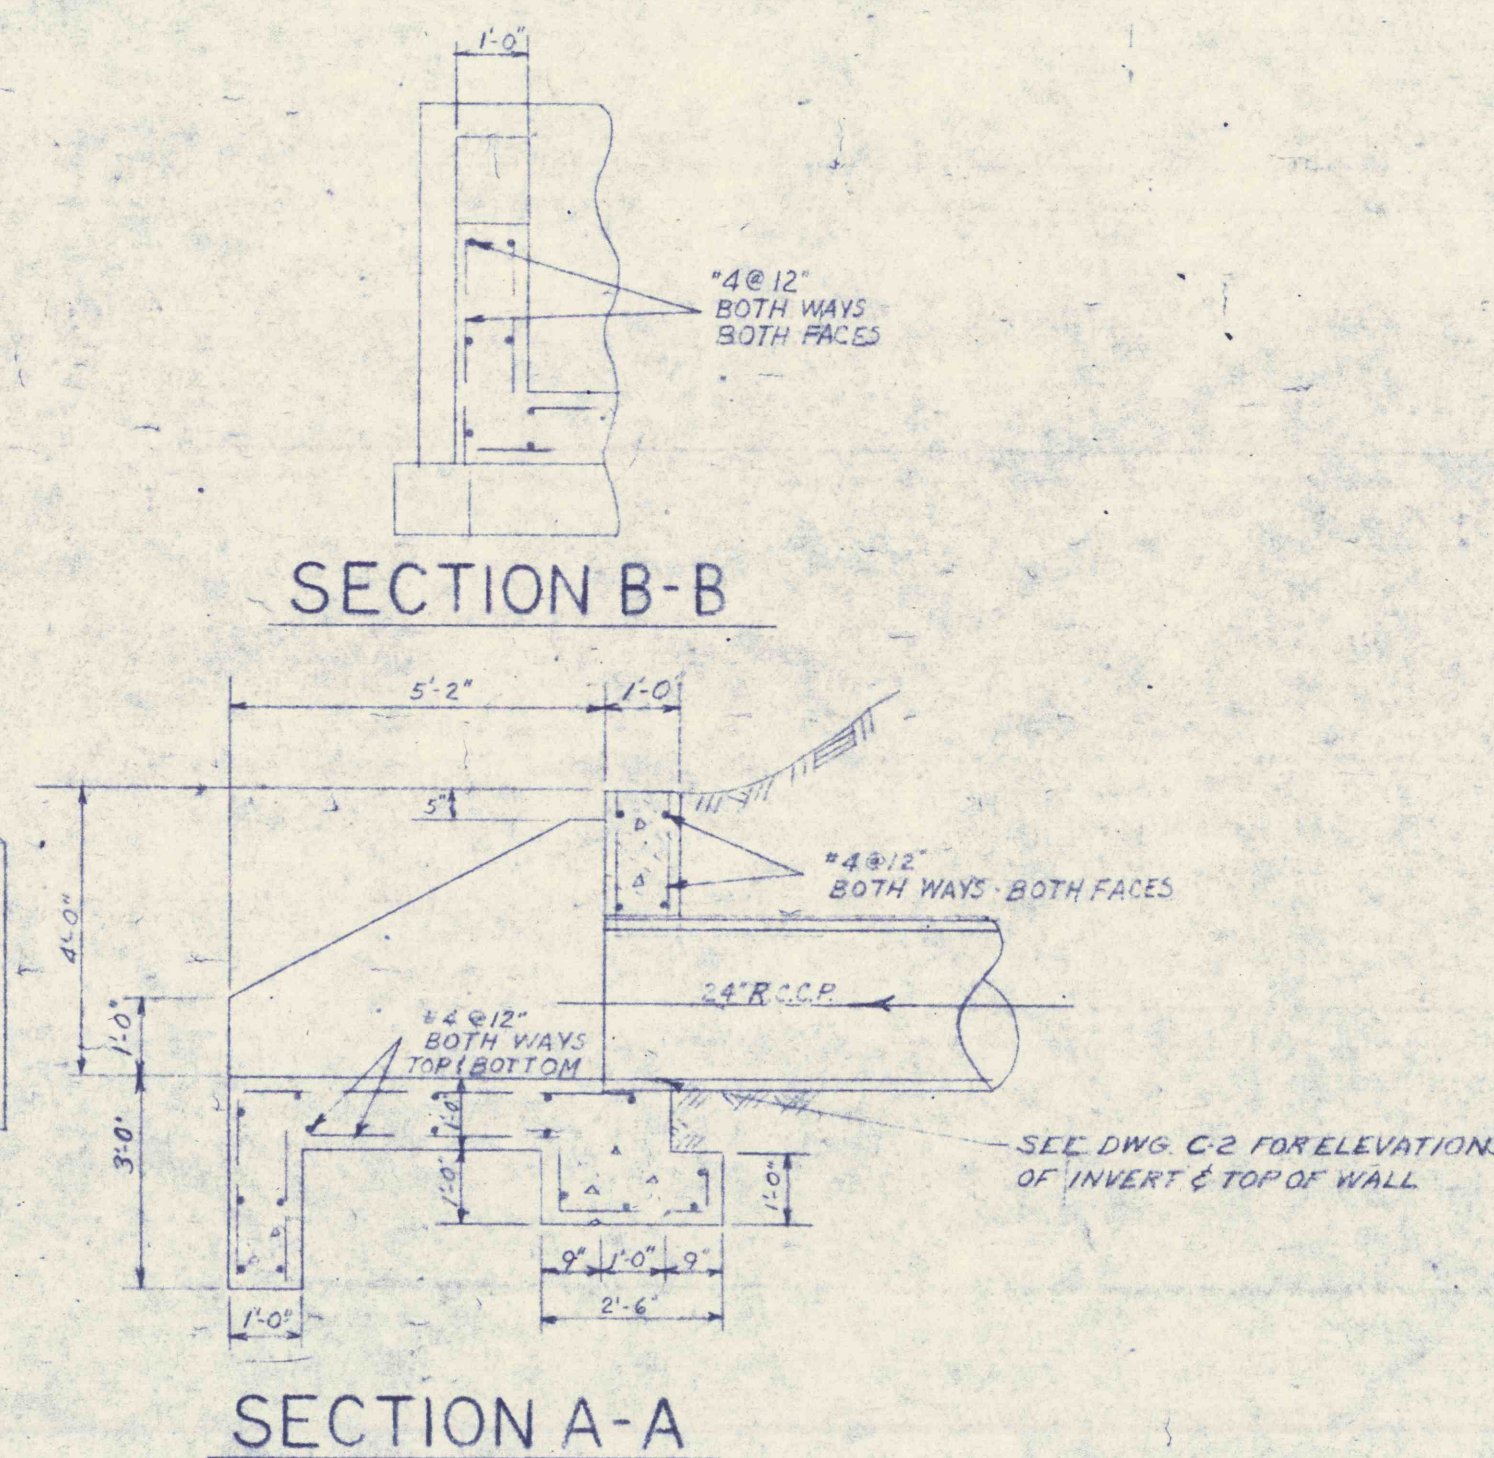


SECTION B-B

SECTION A-A

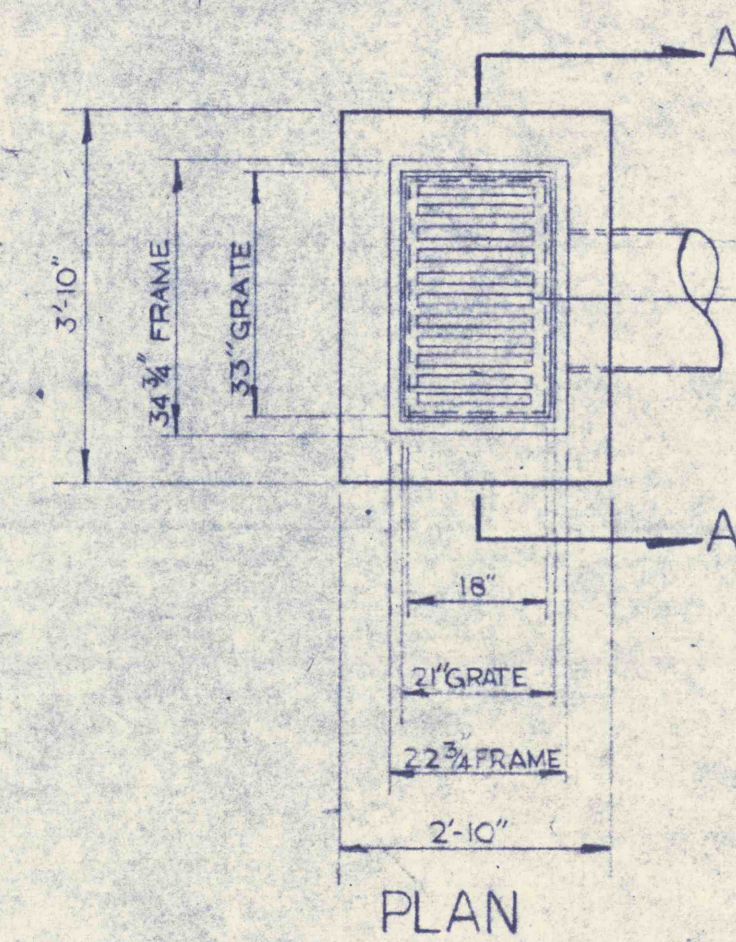


PLAN

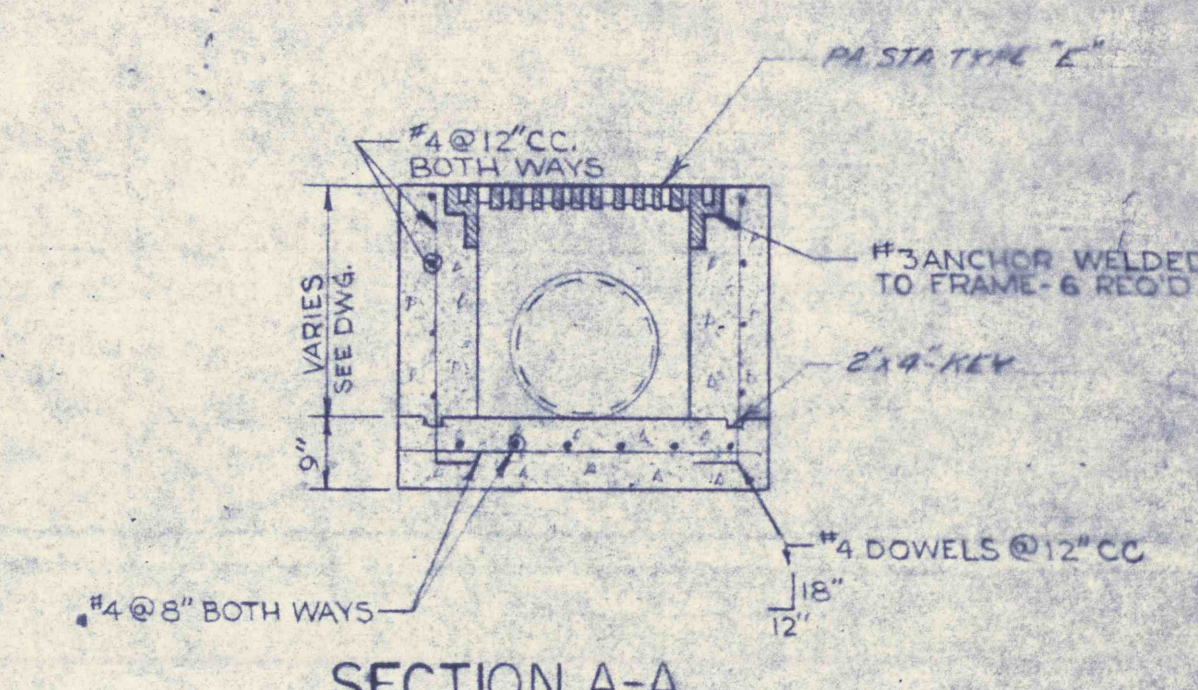


SECTION A-A

CATCH BASIN DETAIL

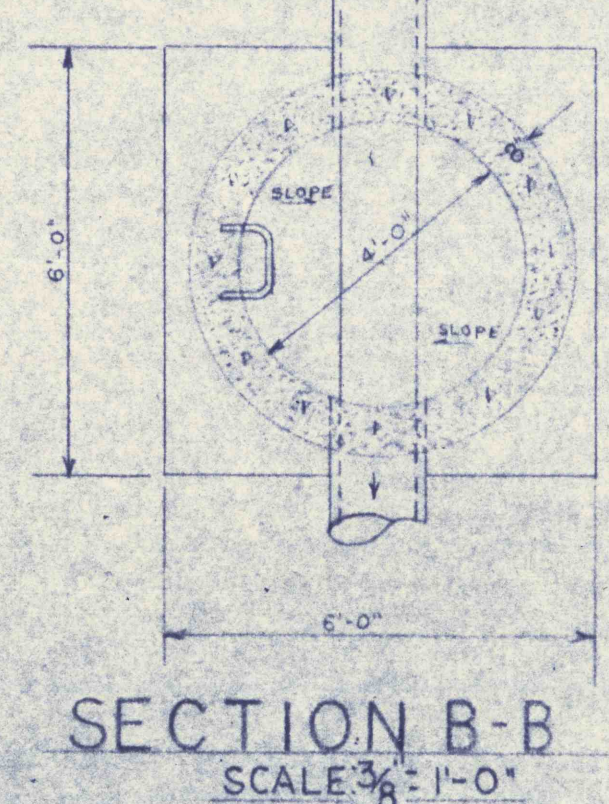

SECTION B-B
SCALE 3/8"=1'-0"

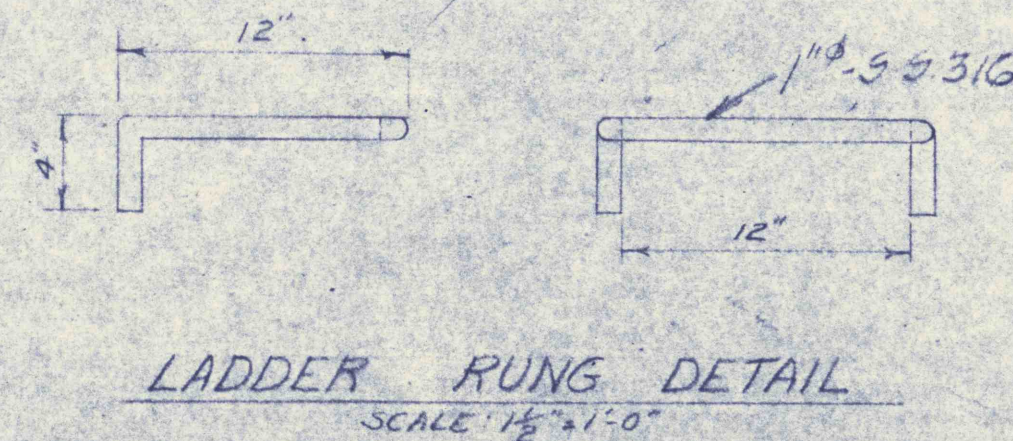

LADDER RUNG DETAIL
SCALE 1/2"=1'-0"

REVISIONS	

CONSTRUCTION SITE DETAILS	
CONSTRUCTION OF TREATMENT FACILITIES FOR ACID MINE DRAINAGE RAUSCH CREEK WATERSHED SCHUYLKILL COUNTY PENNSYLVANIA	JOB NO. 6805 DATE: NOV. 1948 SCALE: NOTED DRAWN: J.S.N. APPROVED: H.R.J.L.L.
ANTHRACITE RESEARCH & DEVELOPMENT CO. INC. CONSULTING ENGINEERS ROTTSVILLE PENNSYLVANIA	TAMAGUA PENNSYLVANIA



C-9