



AREA TO BE REVEGETATED
AREA "D" (SEE SHEET 4 OF 9)

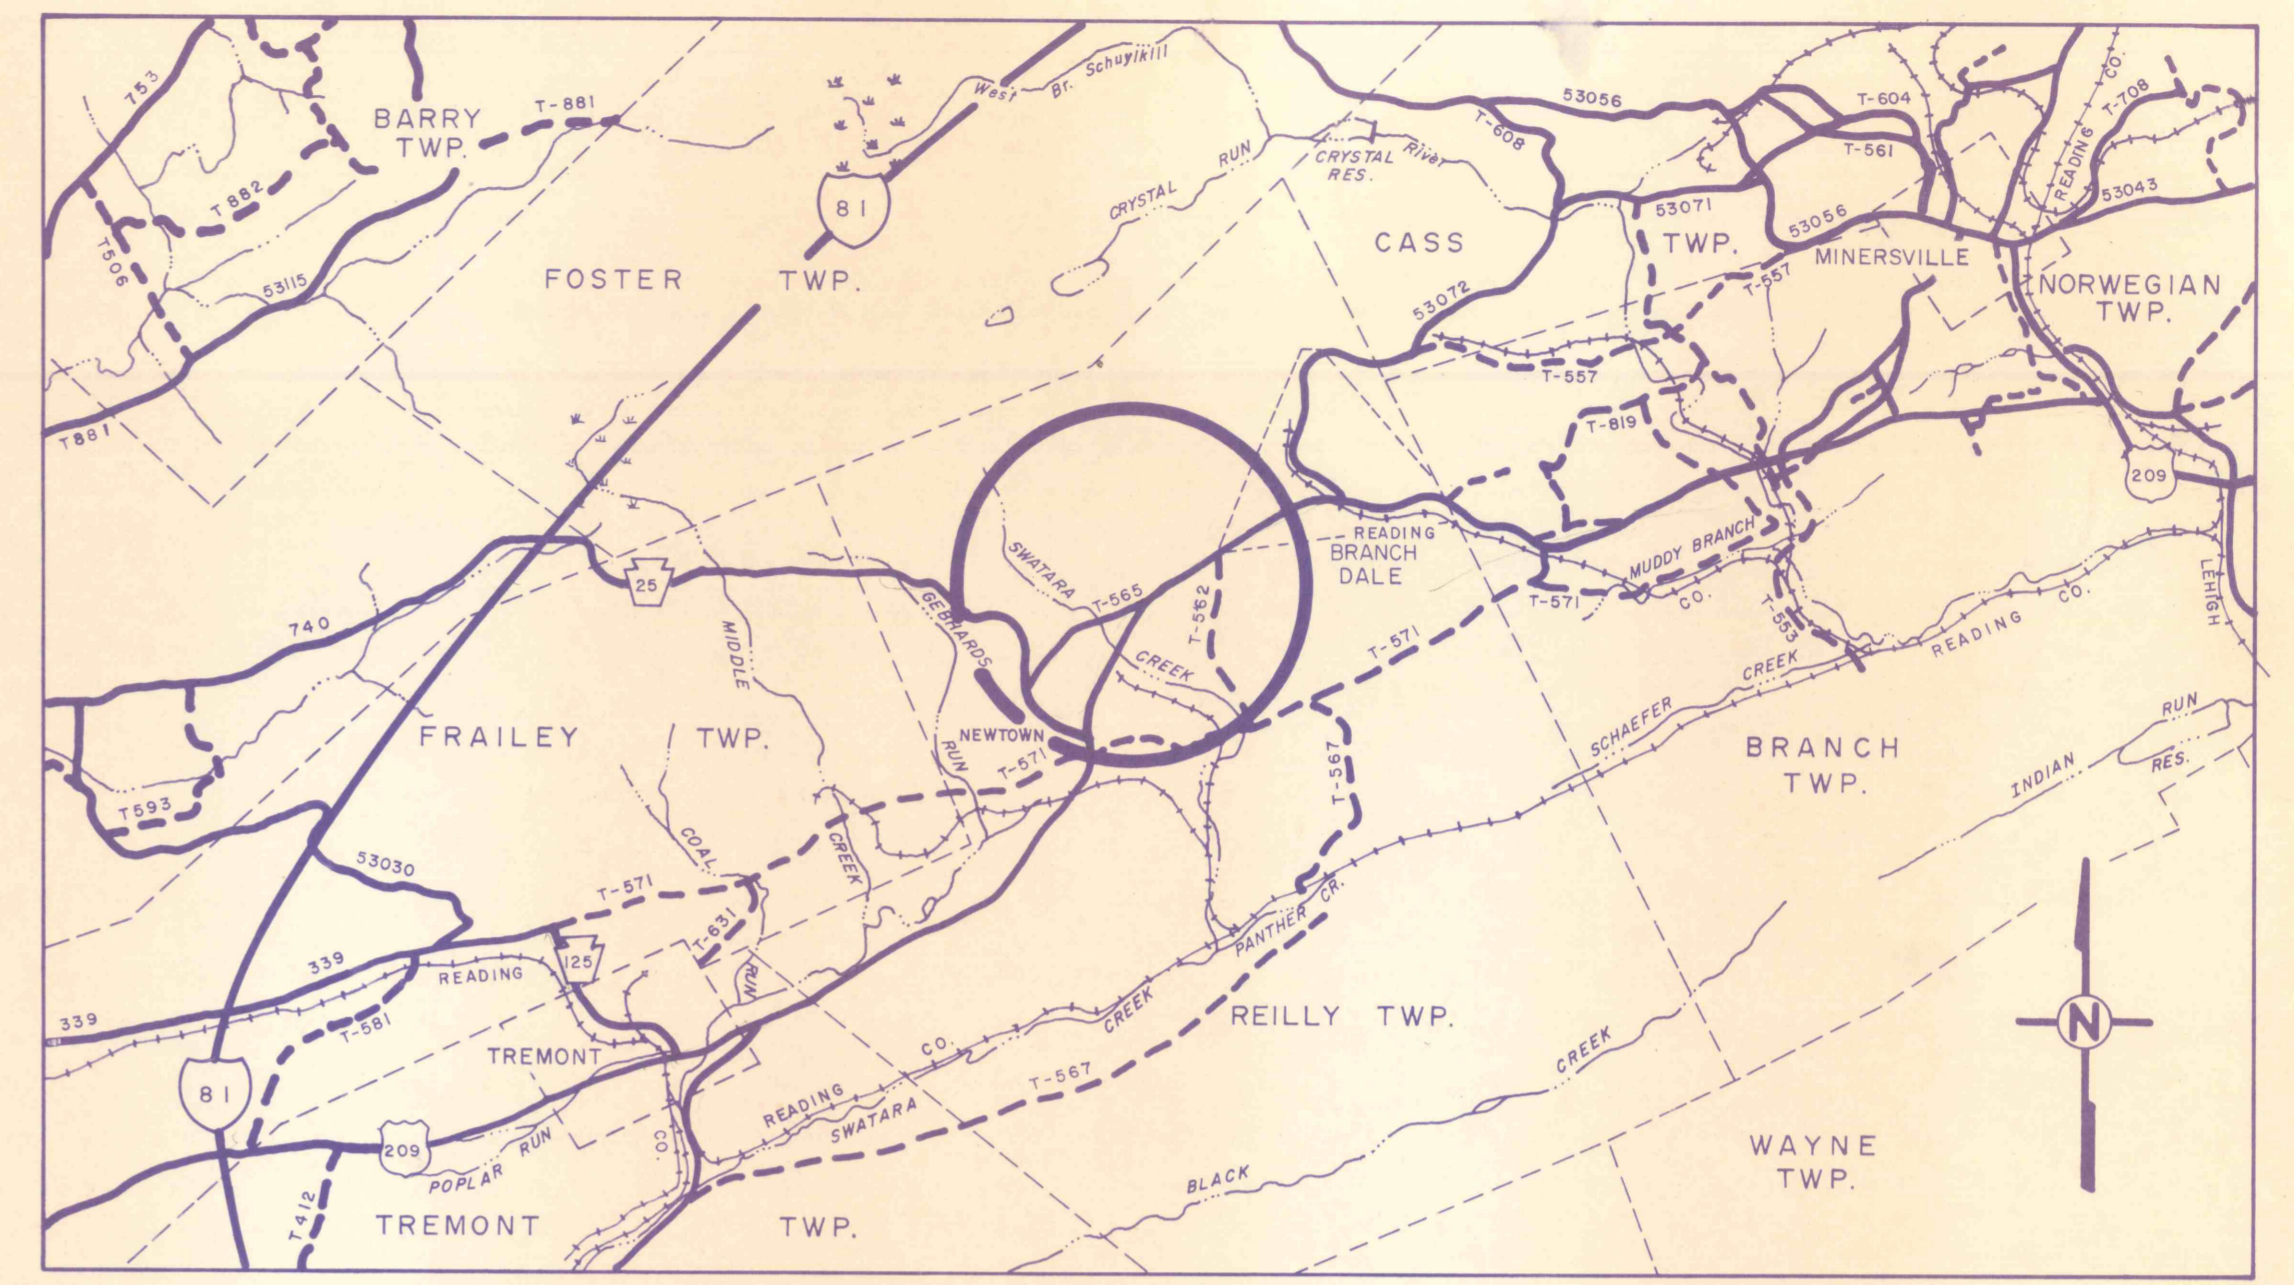

LOCATION MAP
SCALE IN MILES
0 1 2

GENERAL PLAN
SCALE IN FEET
400 0 400 800

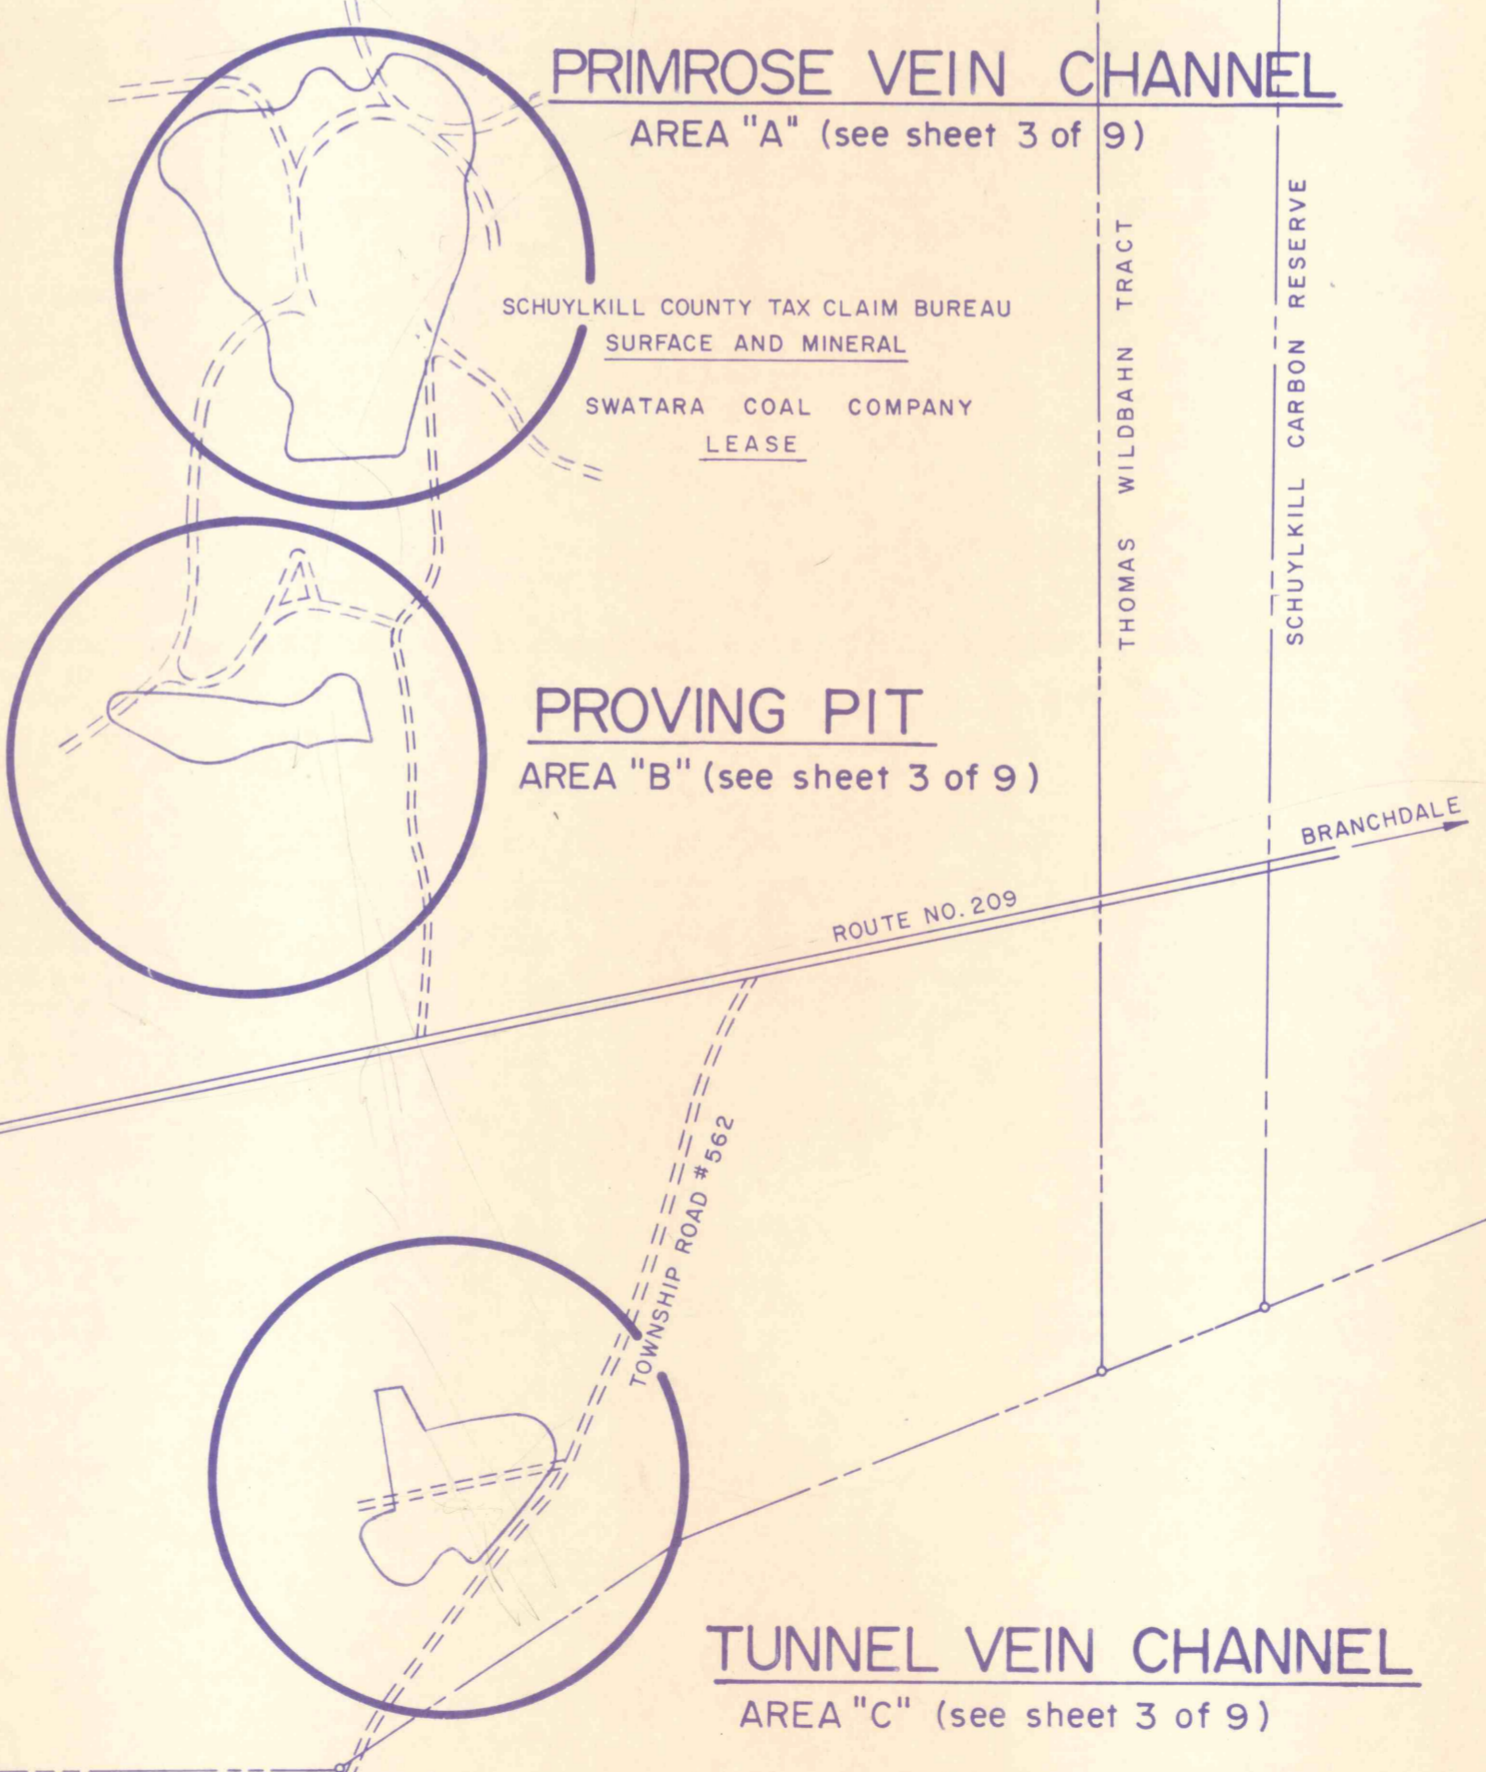

PRIMROSE VEIN CHANNEL
AREA "A" (see sheet 3 of 9)

PROVING PIT
AREA "B" (see sheet 3 of 9)

TUNNEL VEIN CHANNEL
AREA "C" (see sheet 3 of 9)

NO.	DATE	REVISION	APPR.

SUBMITTED _____
PROFESSIONAL _____
APPROVED _____
CHIEF - DIVISION OF MINE RECLAMATION _____
APPROVED _____
DIRECTOR - BUREAU OF DESIGN _____

COMMONWEALTH OF PENNSYLVANIA
DEPARTMENT OF ENVIRONMENTAL RESOURCES
OFFICE OF RESOURCES MANAGEMENT

PROJECT NO. SL-126-1-5
MINE DRAINAGE POLLUTION ABATEMENT
SWATARA CREEK WATERSHED
SCHUYLKILL COUNTY, PENNSYLVANIA

NICHOLAS-COWLEY-BROSCH ASSOC., INC.
Consulting Engineers
3300 North Third St. Harrisburg, Pa.

LOCATION MAP
& GENERAL PLAN

DRAWN BY BEN	DATE Jan. 11, 1974	DRAWING NO.
CHECKED BY HPC	SCALE As shown	2 of 9