



Sta 18+00  
1250

4'  
116'

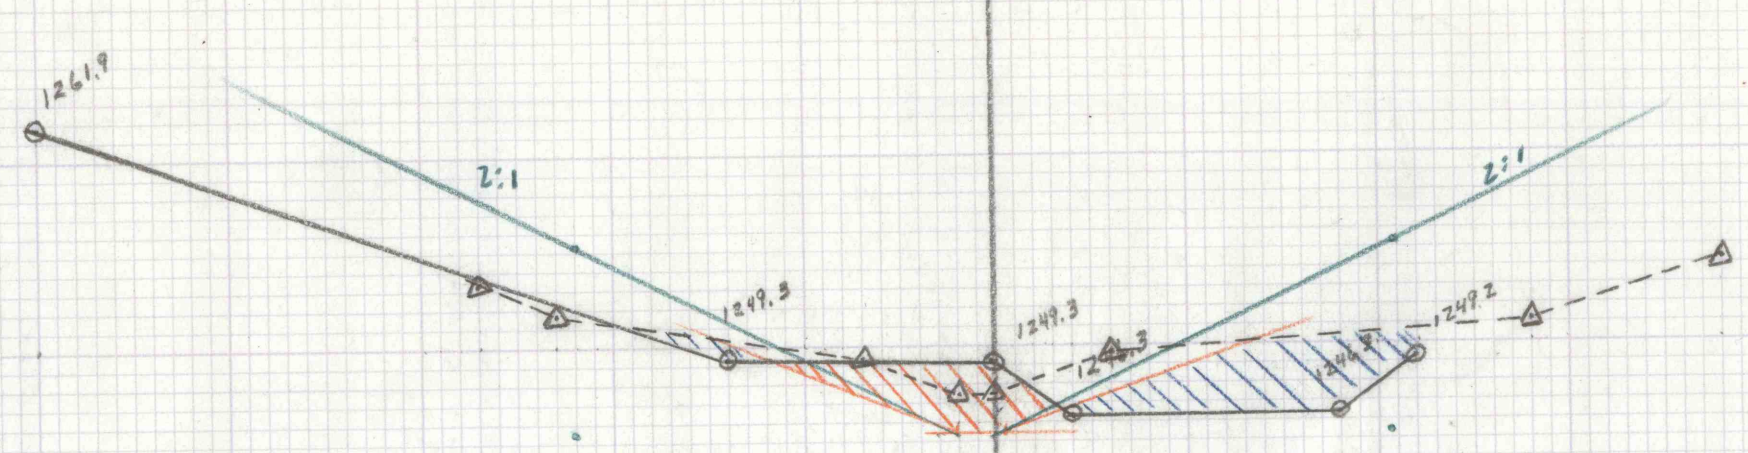


Sta 20+50  
1240

52'  
32'

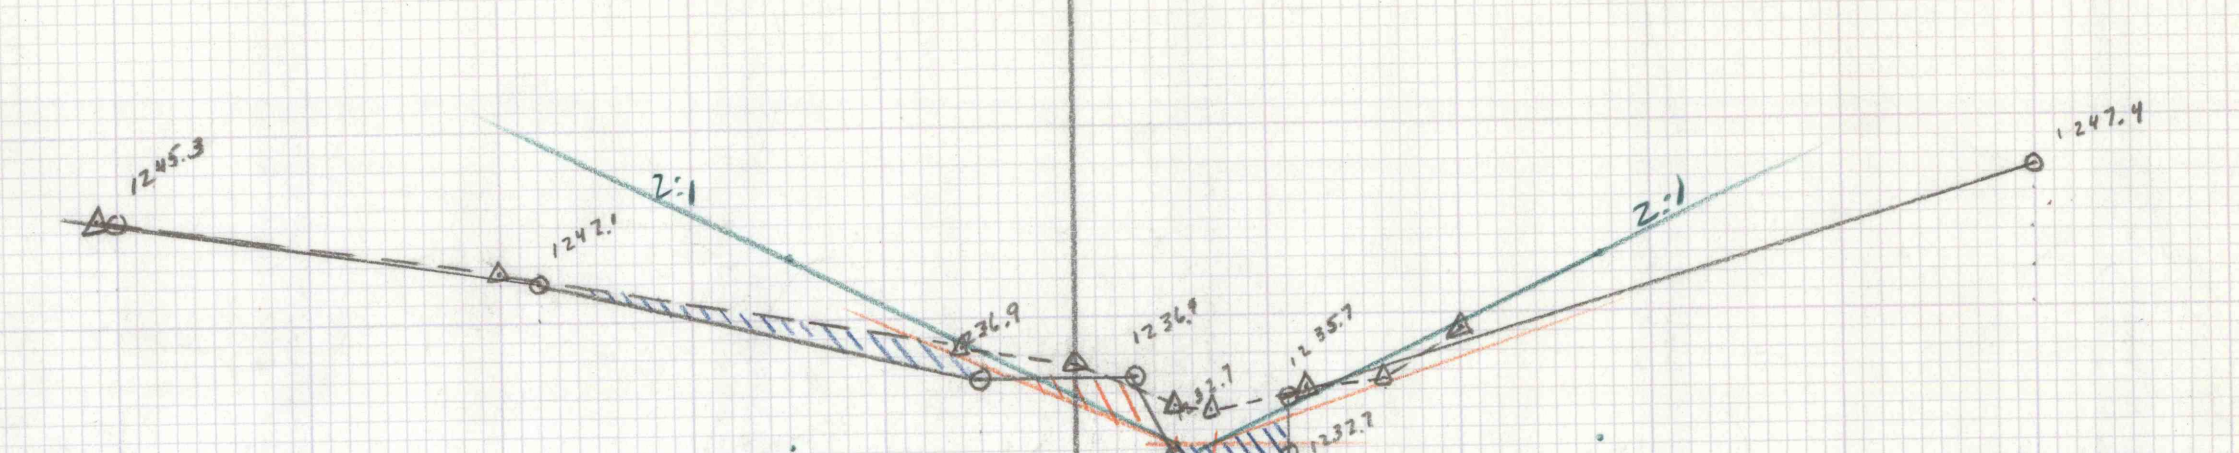


Sta 23+00  
1230

24'  
8'

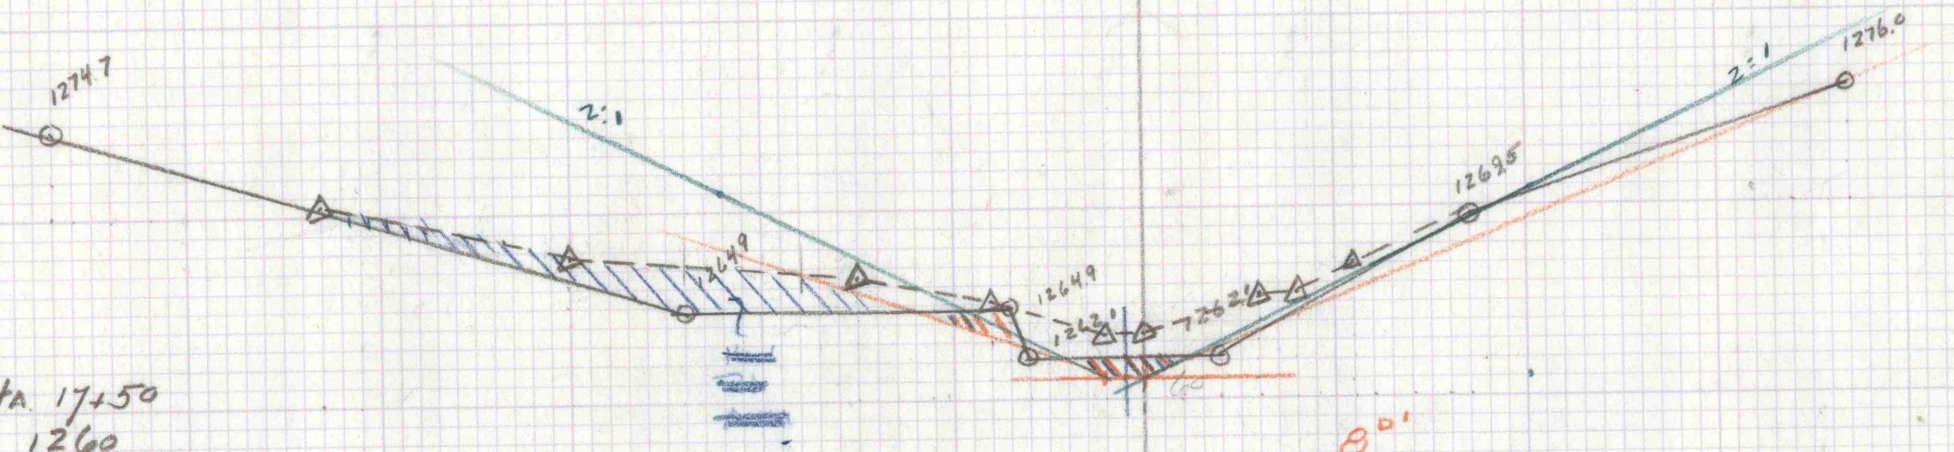


Sta 17+50  
1260

36'  
8'

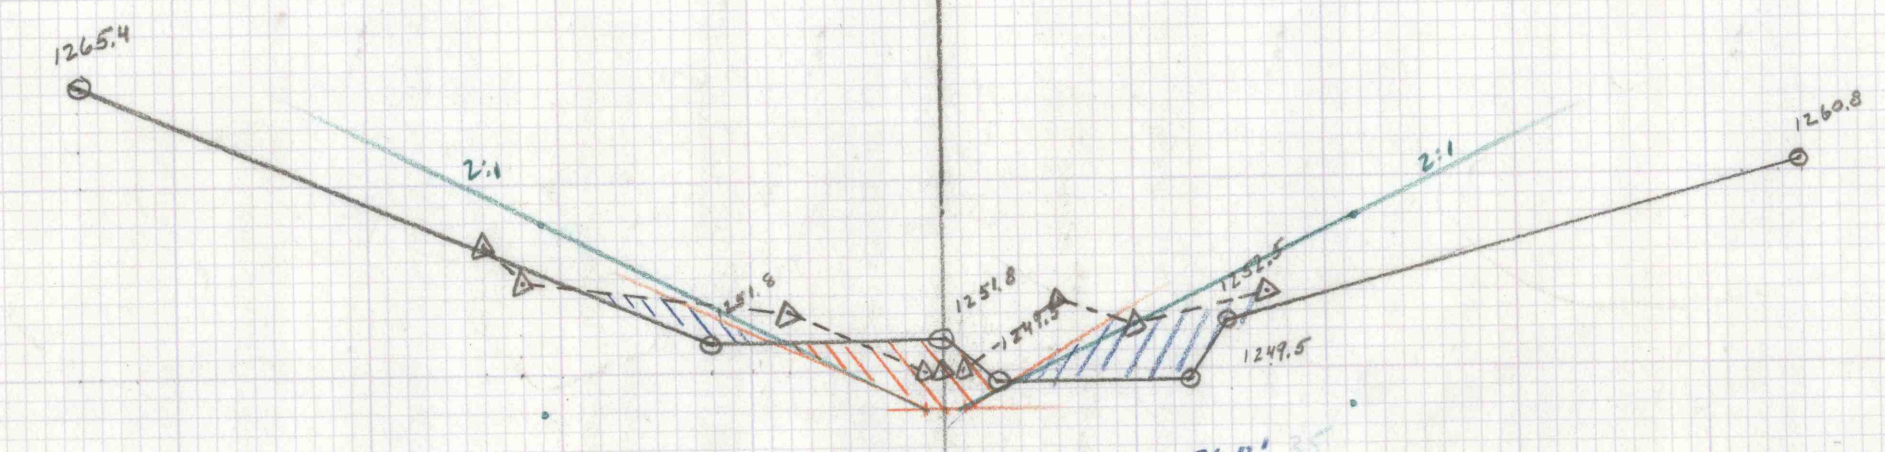


Sta 20+00  
1250

36'  
24'

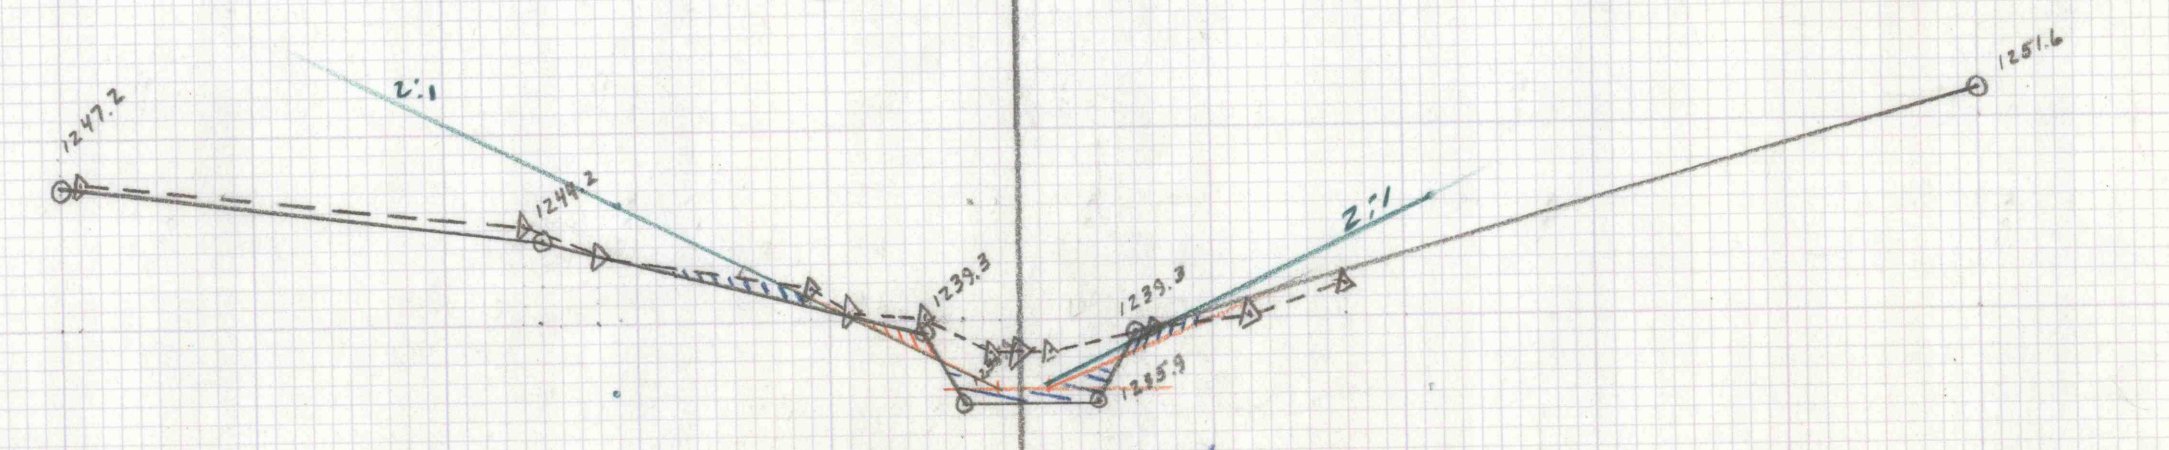


Sta 22+50  
1230

20'

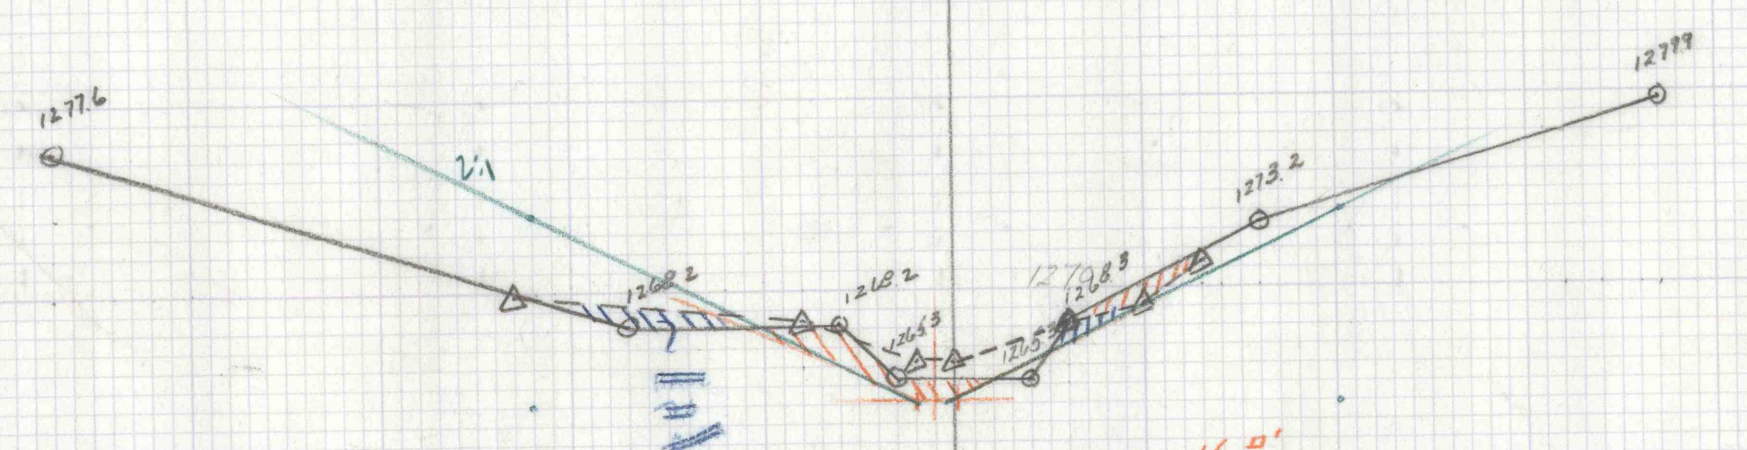


Sta 17+00  
1260

16'  
8'

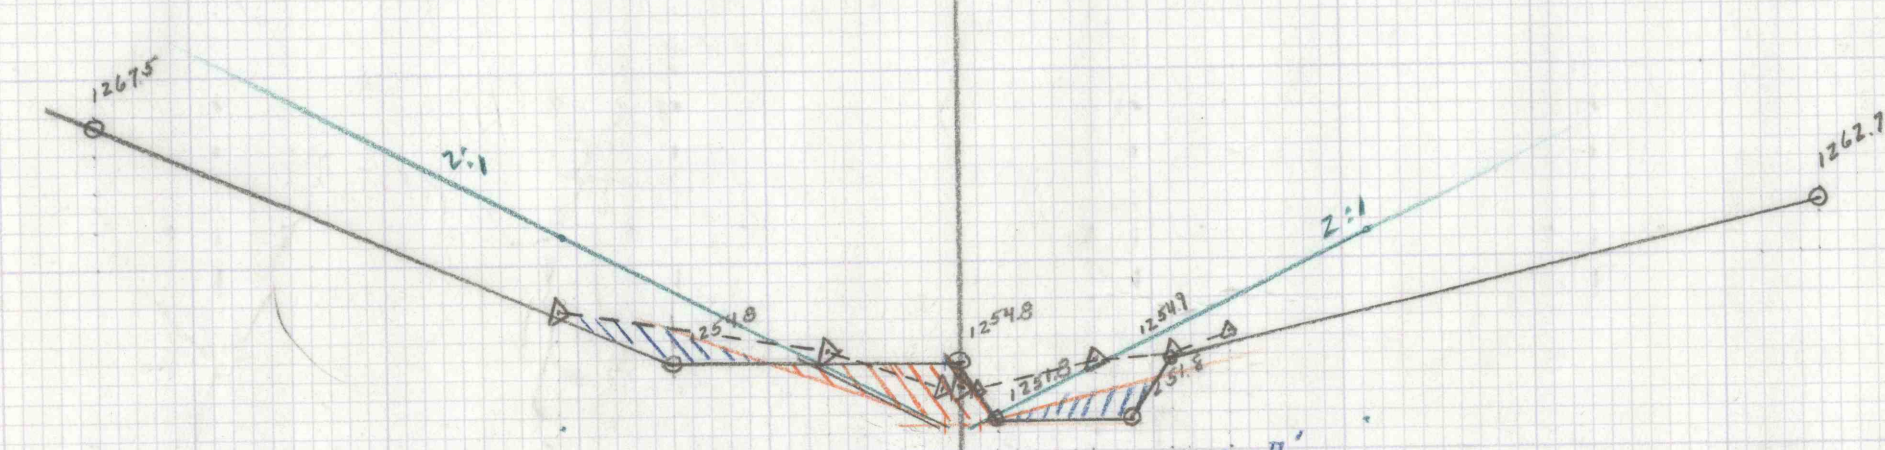


Sta 19+50  
1250

20'  
20'

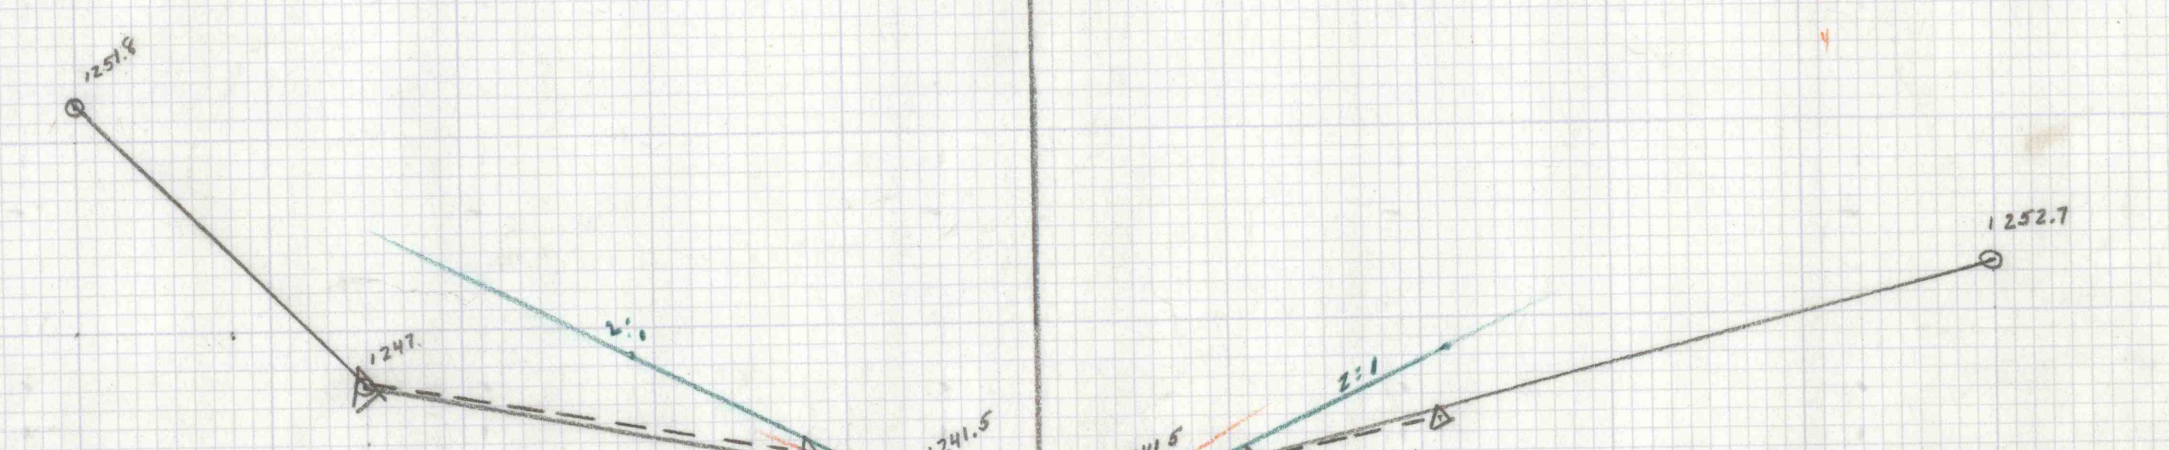


Sta 22+00  
1240

2'  
8'

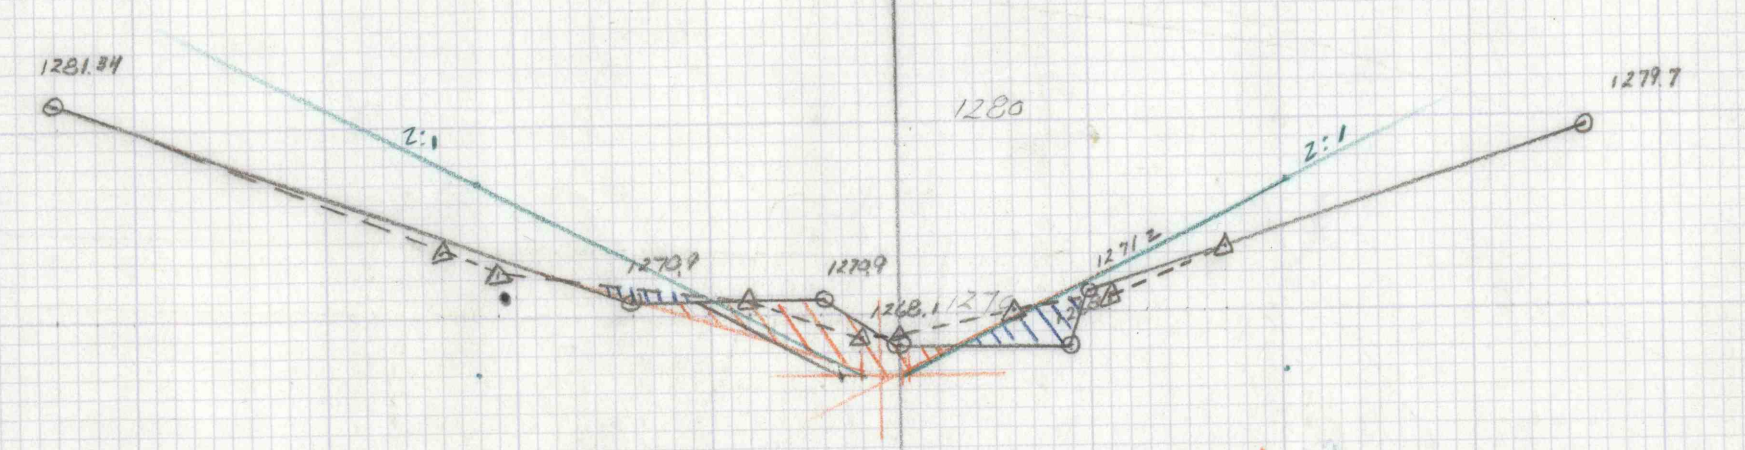


Sta 16+50  
1260

28'  
12'

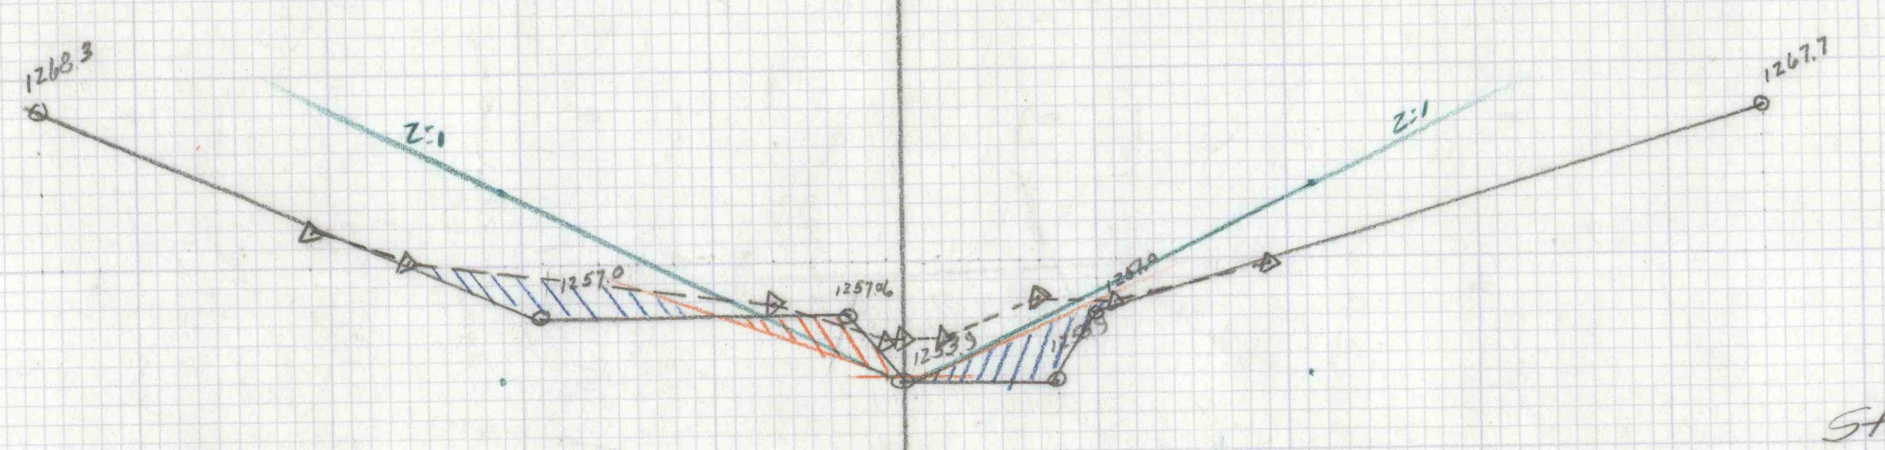


Sta 19+00  
1250

40'  
12'

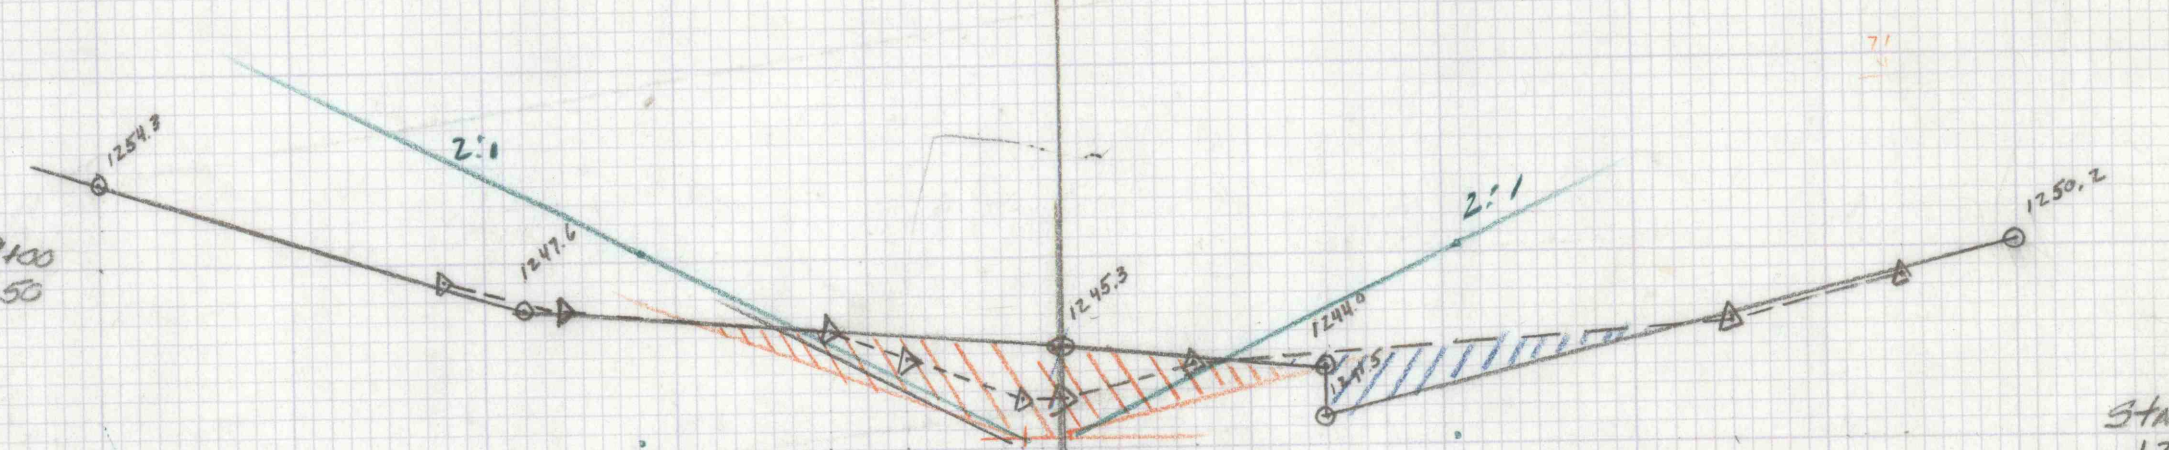


Sta 21+50  
1240

24'  
28'

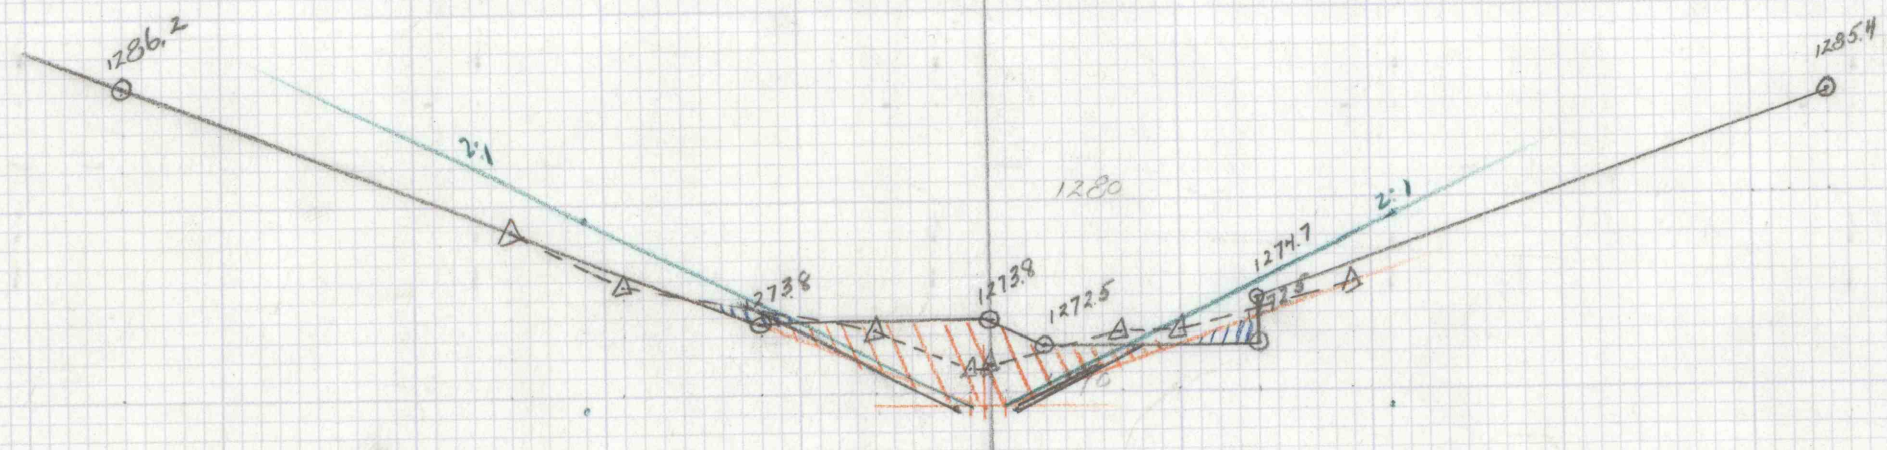


Sta 16+00  
1270

48'  
4'

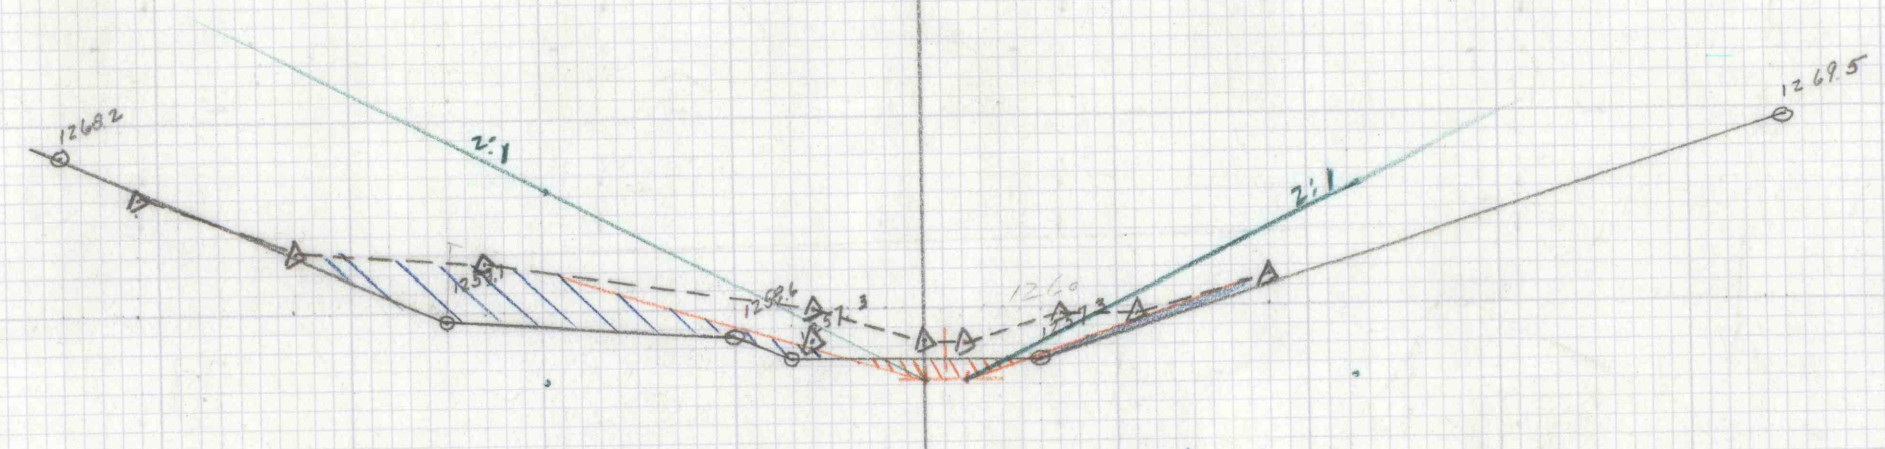

Sta 18+50  
1250

44'  
8'

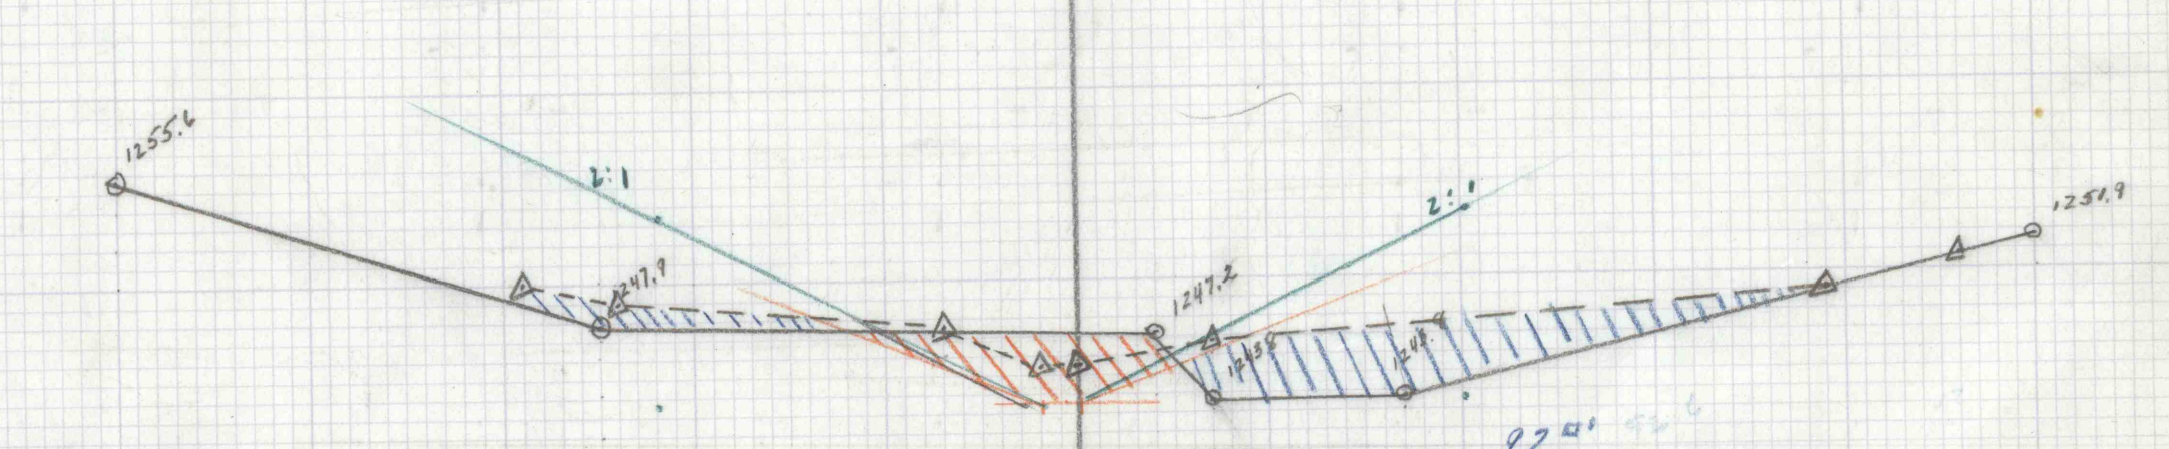

Sta 21+00  
1230

42'  
36'

||||| Fill Limits  
||||| Exec Limits  
1" = 10'  
- - - Prelim Sect  
- - - Final Sect