


LEGEND	
1 to 6 ⊙	B.H.'s drilled by USBM.
A & B ⊙	B.H.'s proposed by DER.
	Area proposed for excavation

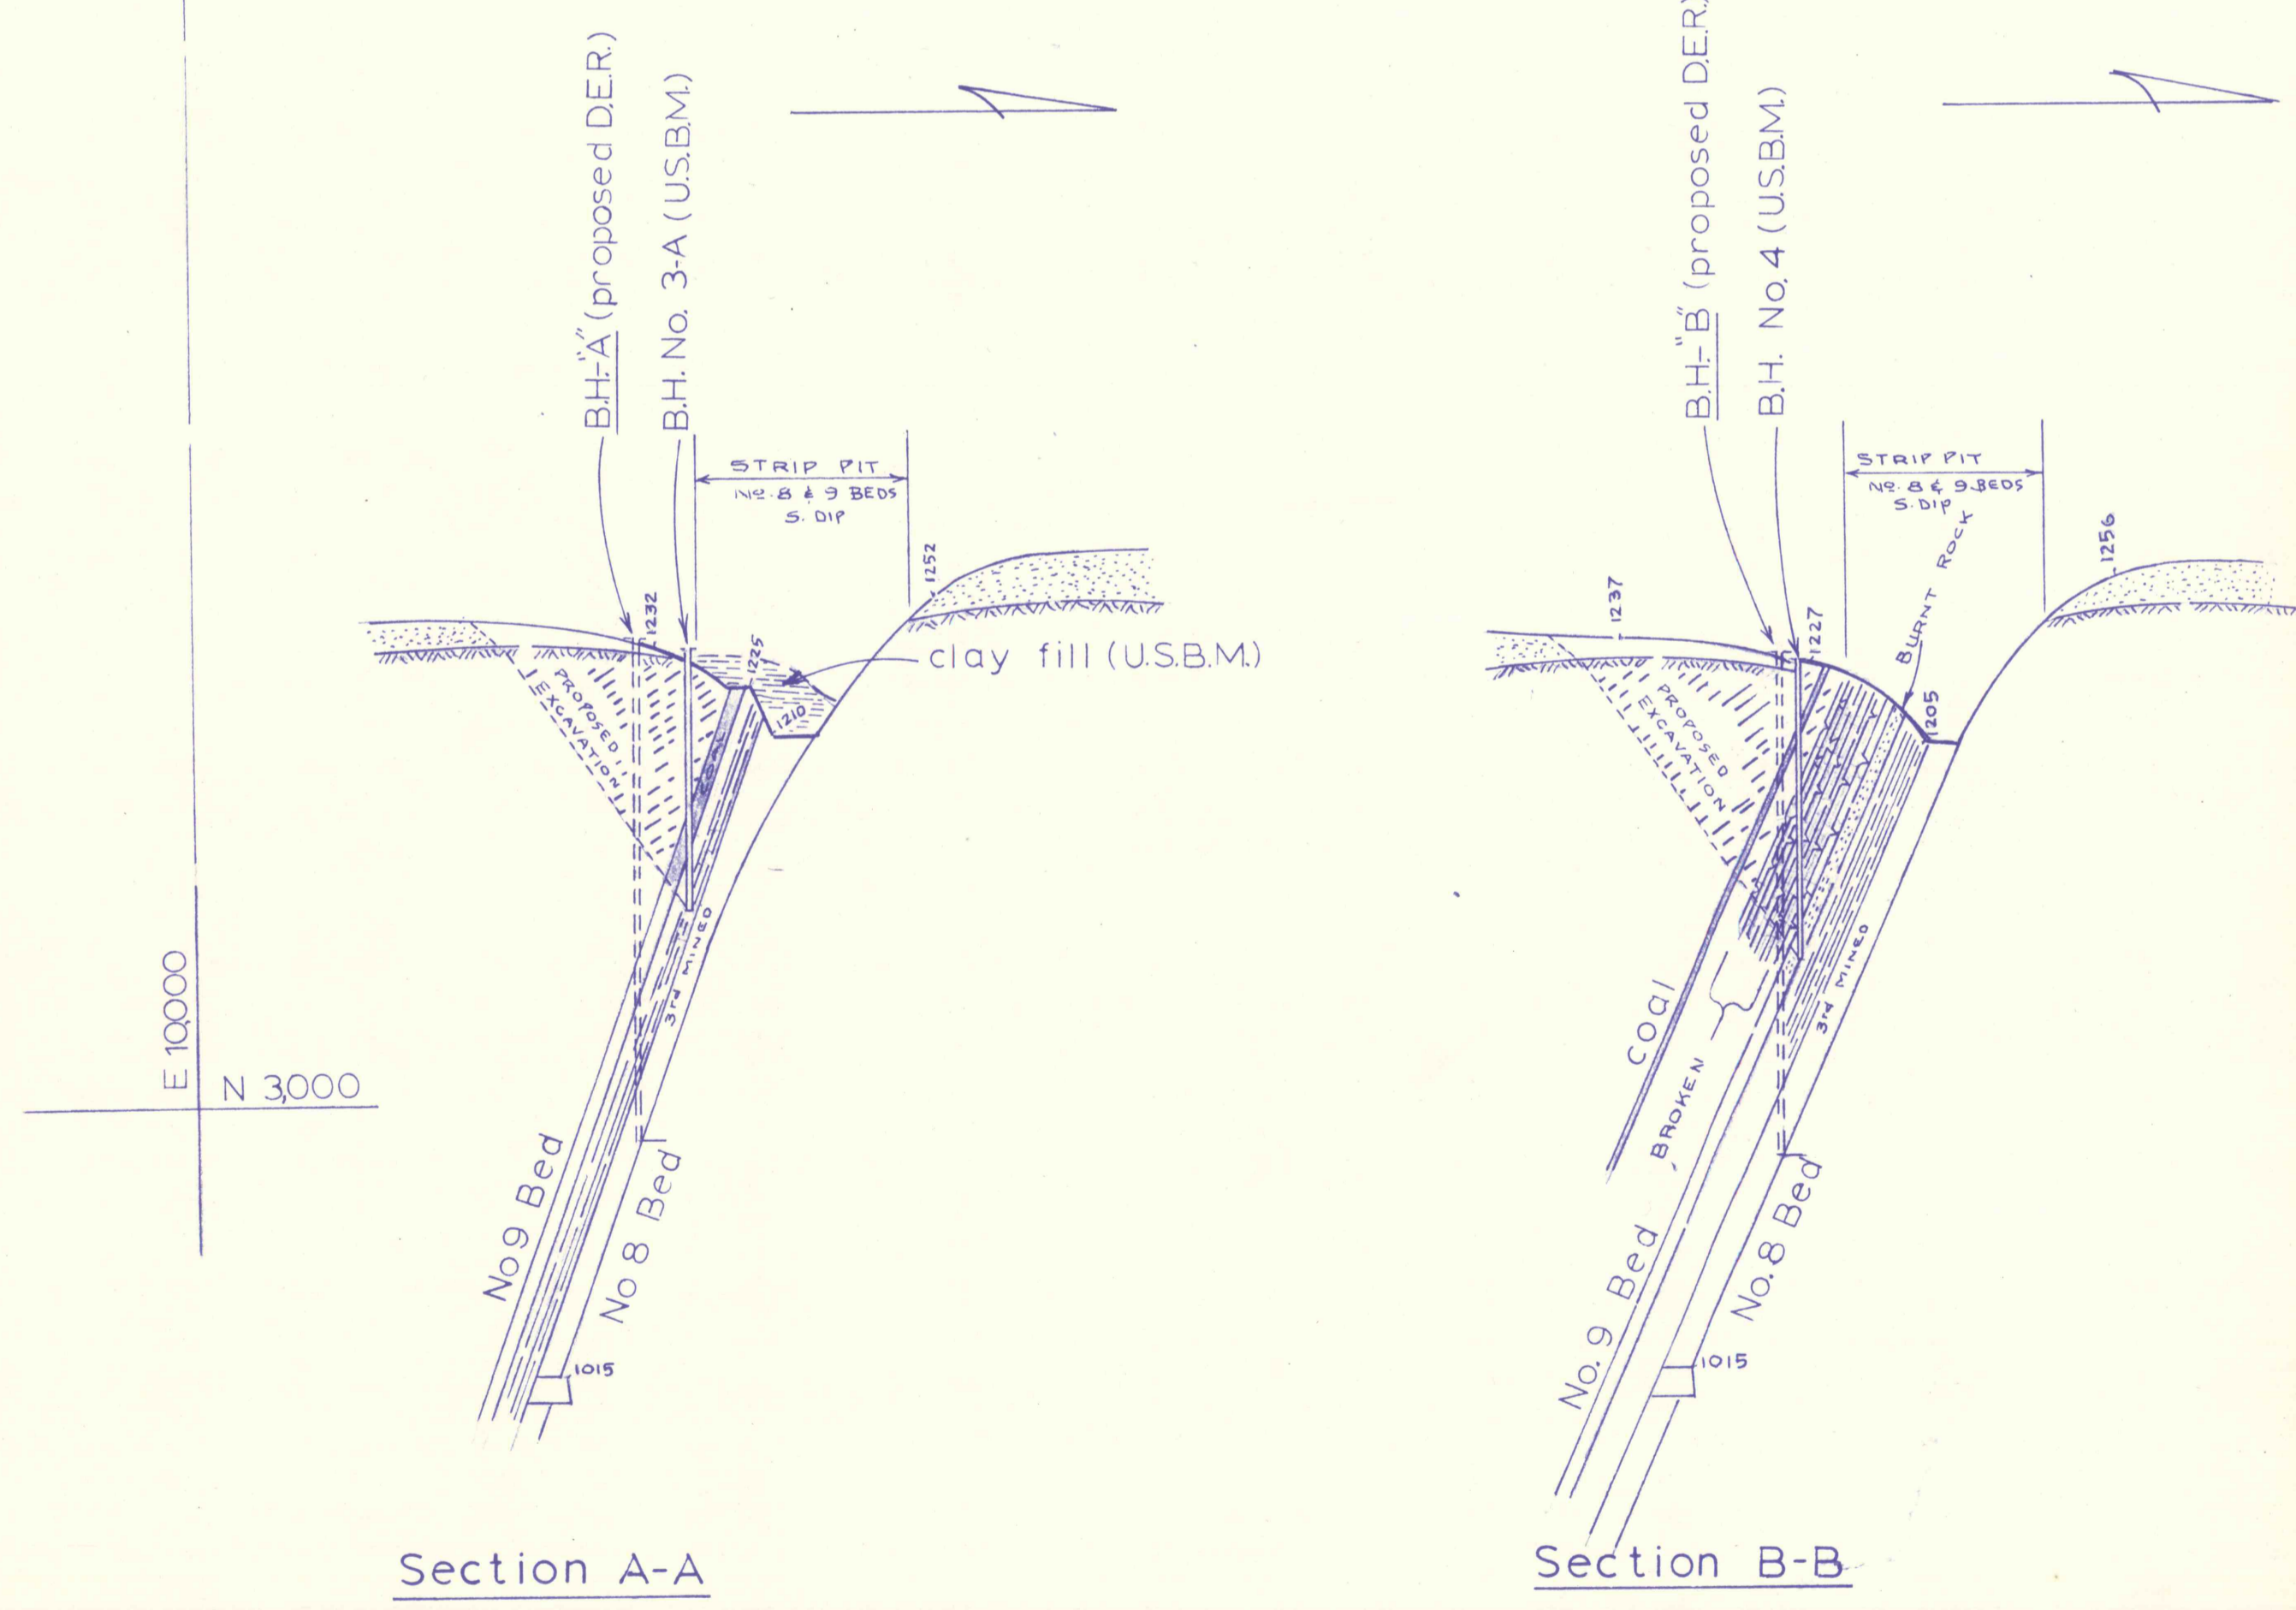

PROPOSED DRILLING & EXCAVATION
Hickory Swamp Mine Fire
Coal Run, Pd.

scale 1" = 50'