
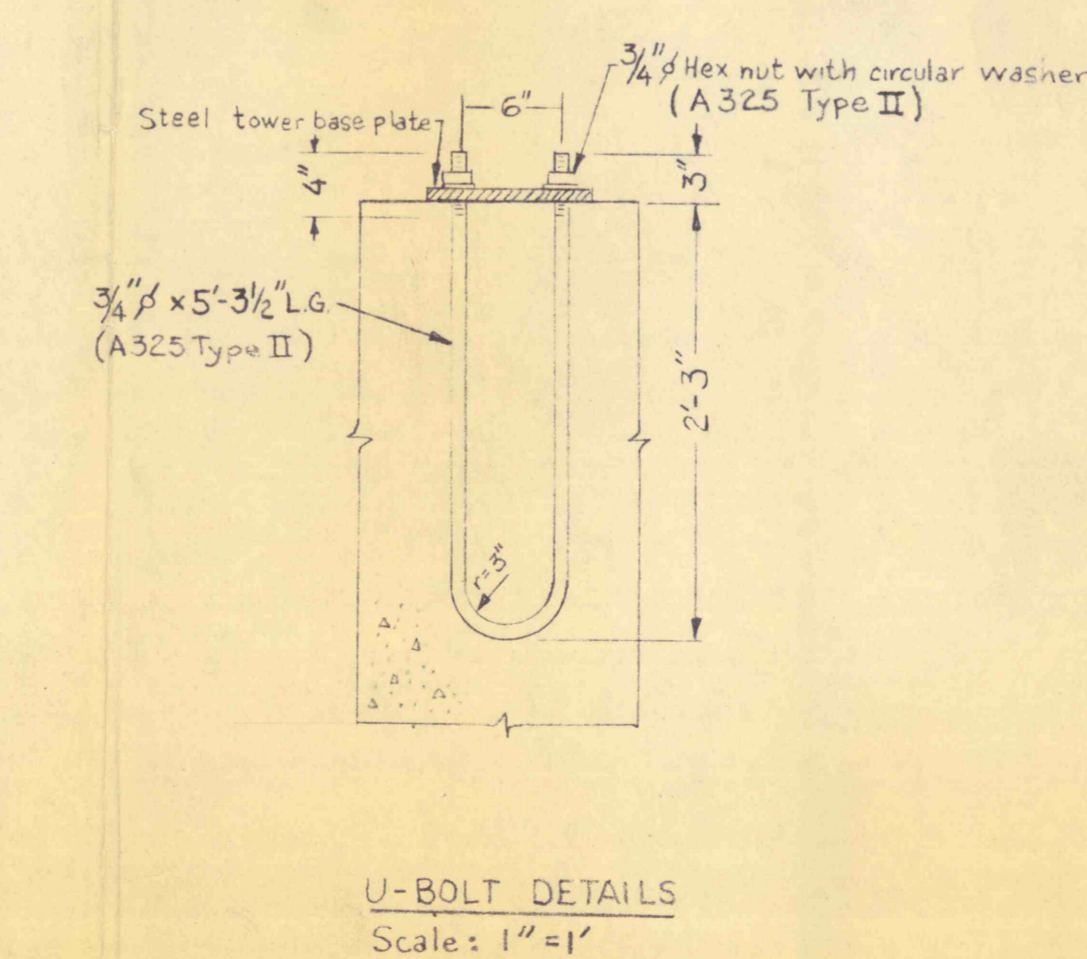
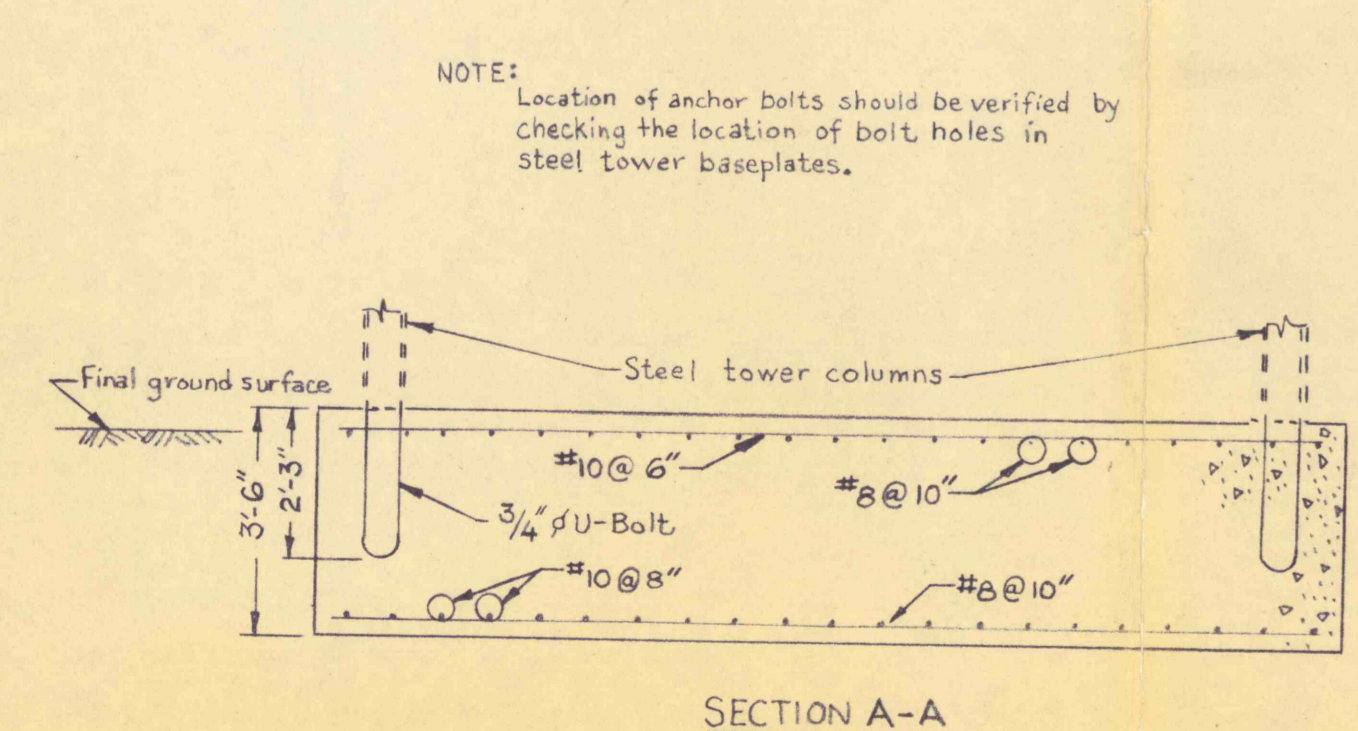
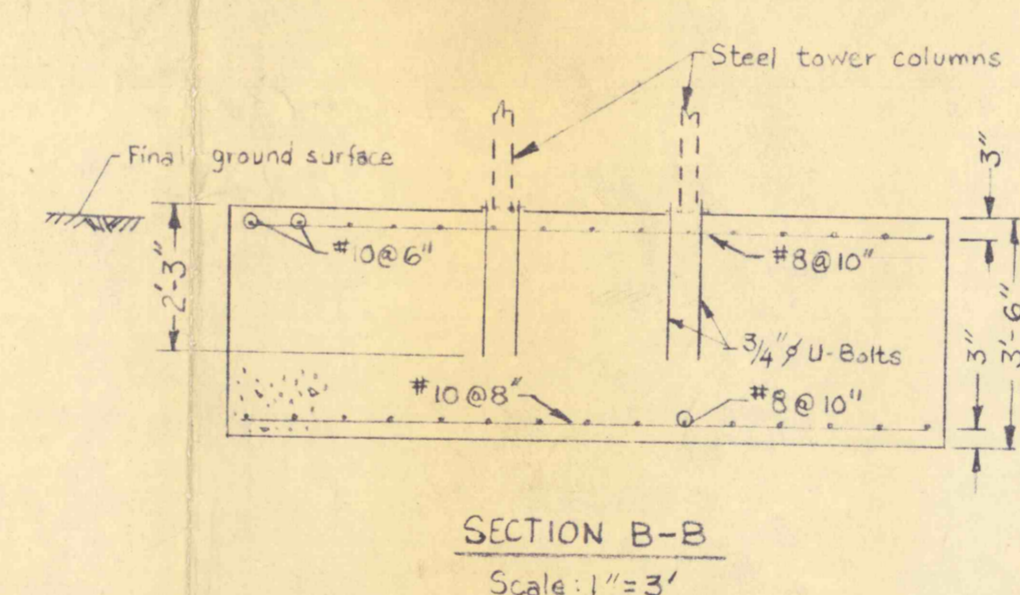


Note: See Addendum #3 For
 Drawg for Discharge Pipe Support
 Pipe Storage Rack Pier
 TRSR & Sw. House Slab

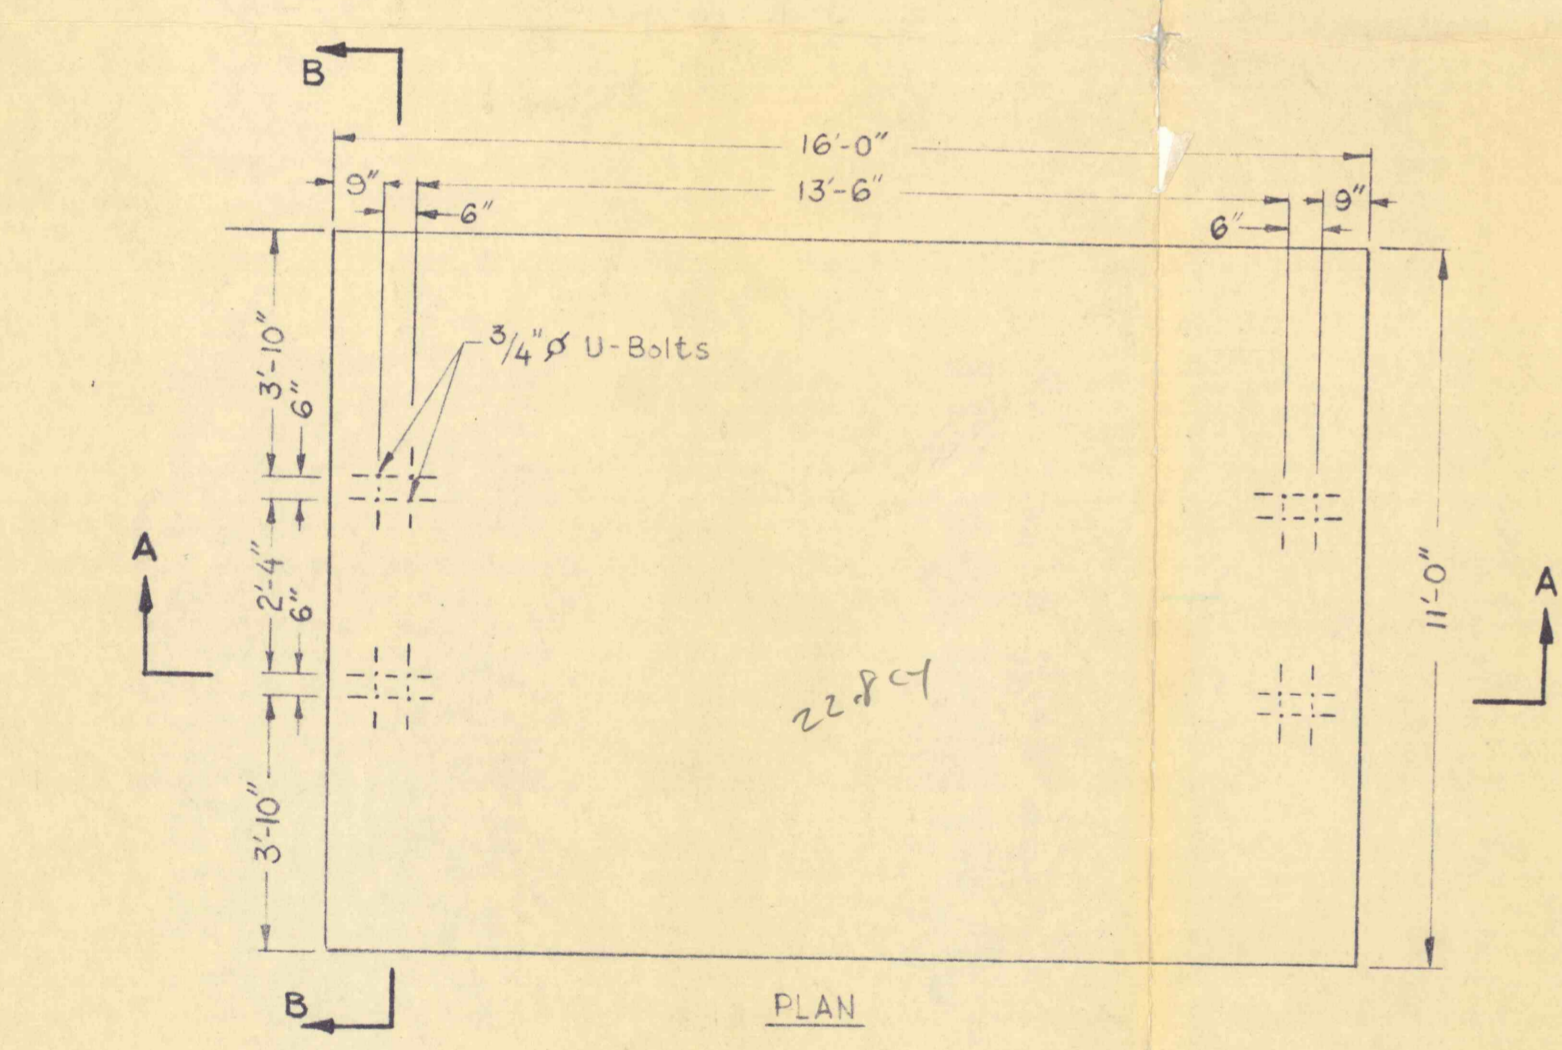

STEEL TOWER FOUNDATION
 Scale: 1 in. = 3 ft.

STEEL TOWER FOUNDATION

1	JAN-77	PUMP INSTALLATION PLAN AND SECTION A-A	SEK
NO. DATE REVISION APPR.			
SUBMITTED <i>M. Ferko</i> DESIGN ENGINEER			
APPROVED <i>M. G. ...</i> DISTRICT ENGINEER			
APPROVED <i>B. C. Kyle for V. M. Beard</i> DIRECTOR, BUREAU OF RESOURCES PROGRAMMING			
(SEALS)			
COMMONWEALTH OF PENNSYLVANIA DEPARTMENT OF ENVIRONMENTAL RESOURCES OFFICE OF RESOURCES MANAGEMENT			
PROJECT NO. MWC-48			
BOREHOLE CONSTRUCTION AND DEEP-WELL PUMP INSTALLATION NEAR VALLEY VIEW			
SCHUYLKILL COUNTY PENNSYLVANIA			
LOCATION, WORK AREA, PLAN SECTIONS & DETAILS			
DRAWN BY MRF	DATE 16 AUG 76	DRAWING NO. 2 of 3	
CHECKED BY MRF	SCALE AS SHOWN		