

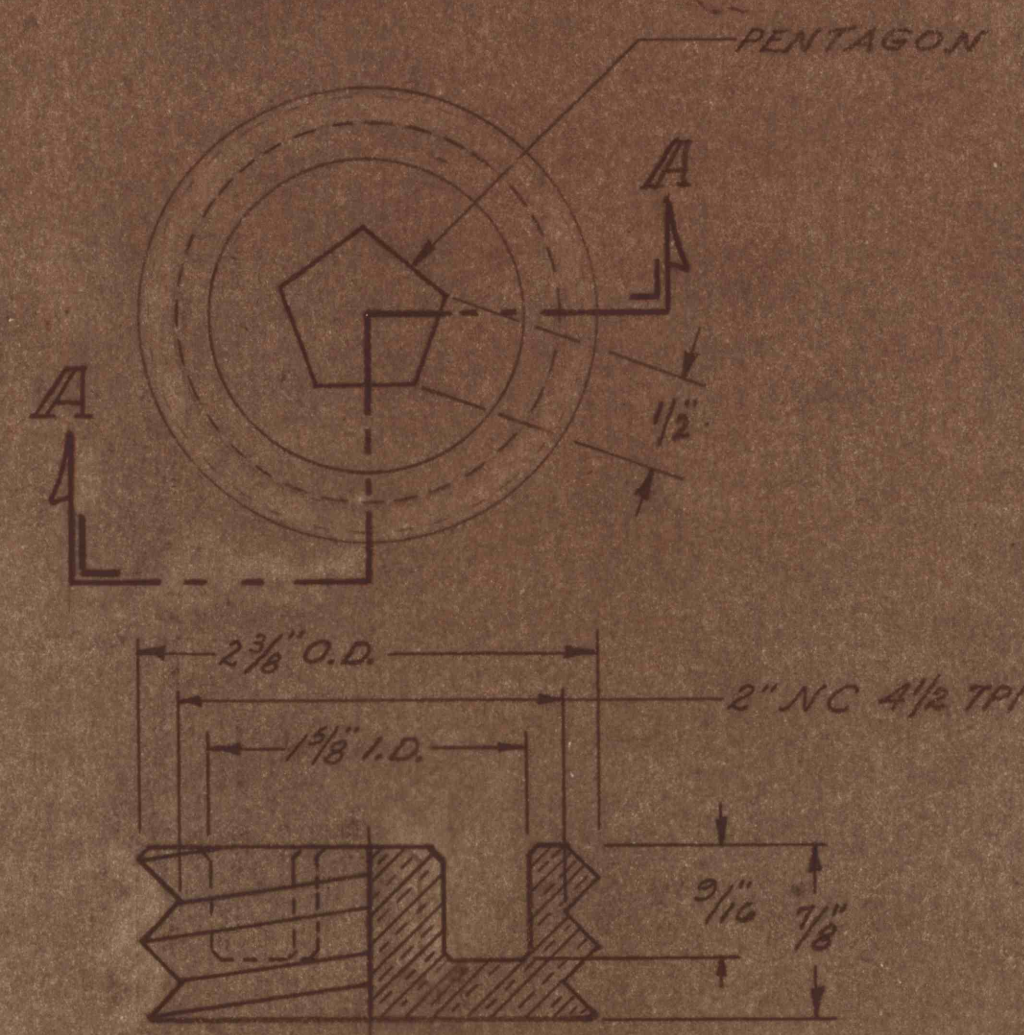


NOTES:  
 1. PROVIDE 3 PENTAGON KEYS 4" LONG & 3 KEYS 18" LONG  
 2. ALL BRAZING & WELDING TO BE AIRTIGHT  
 NOT TO SCALE

CAP ASSEMBLY 1



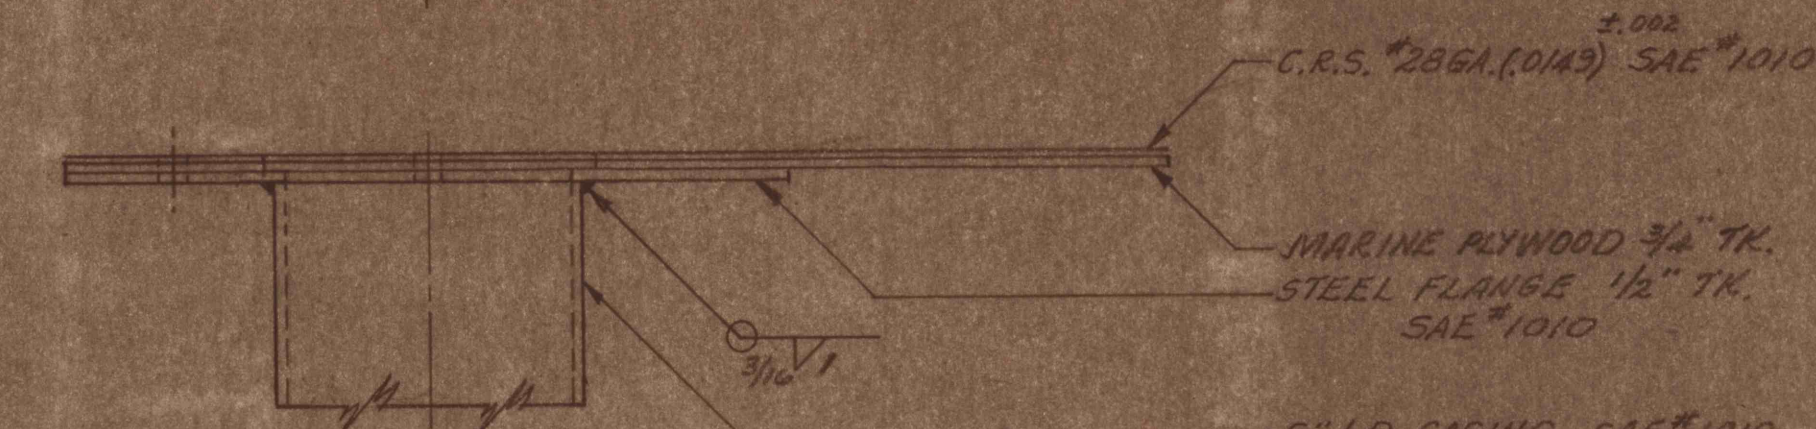


SECTION A-A  
 SCALE - FULL  
 MATERIAL BRASS SAE #41  
 PLUG 2


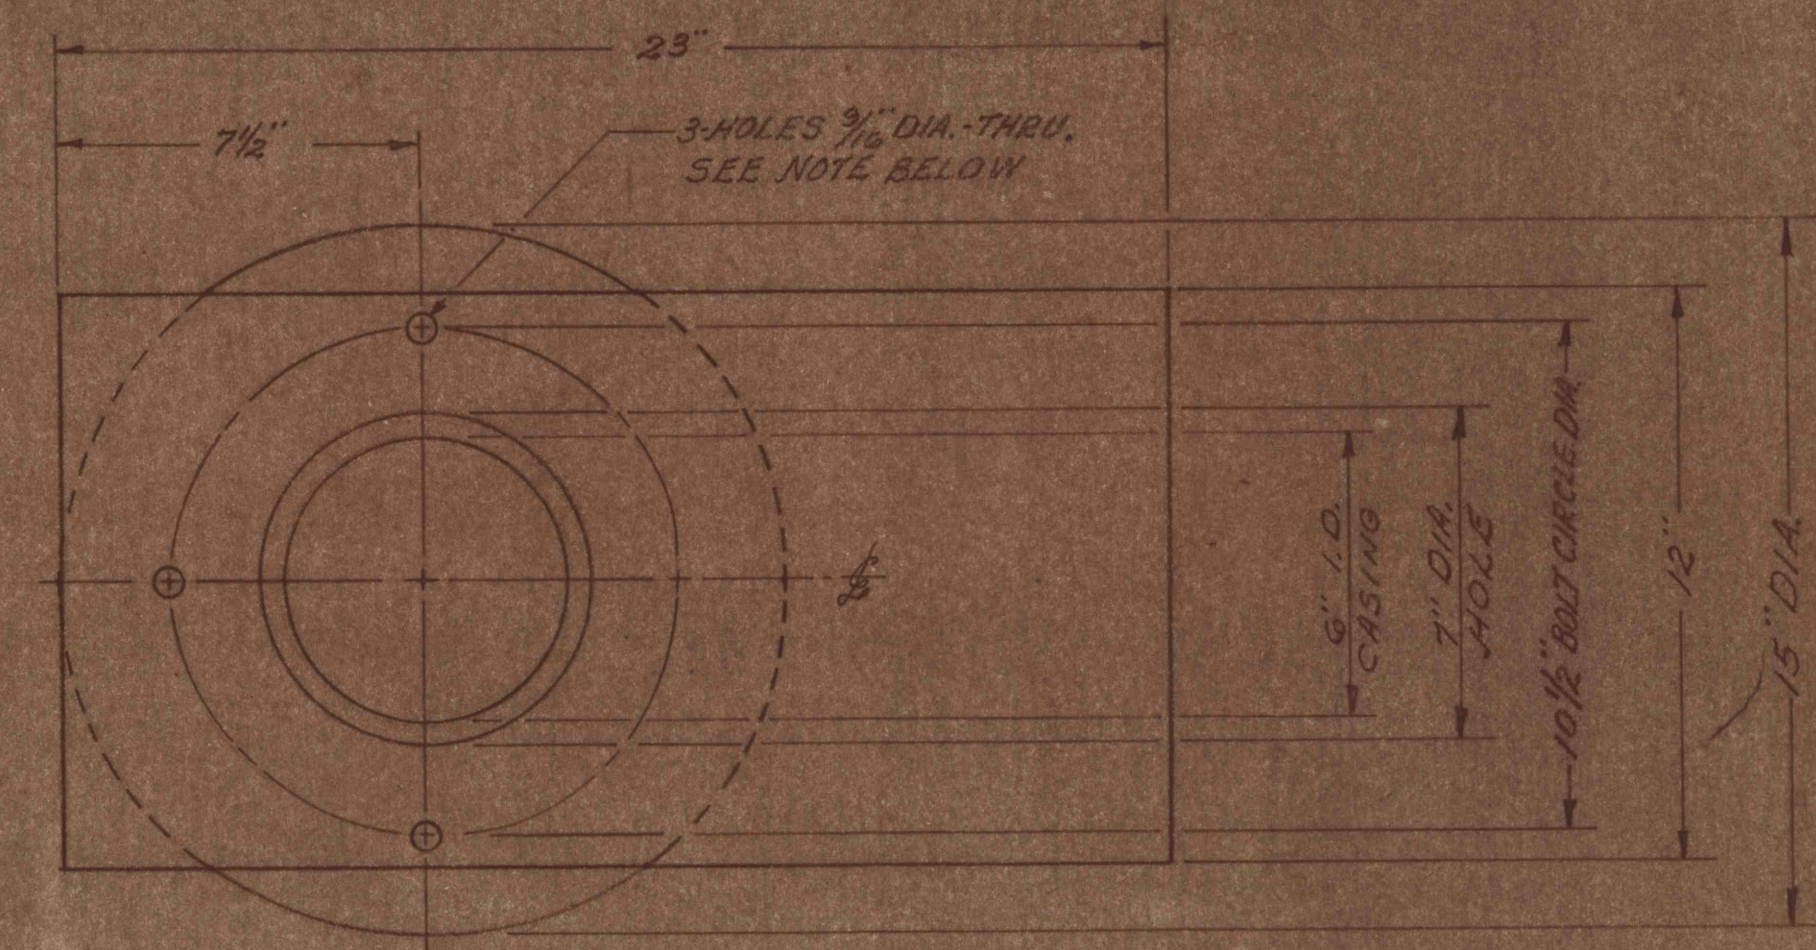


NOTE: INCLUDE THE FOLLOWING -  
 3 HEX NUTS & BOLTS  
 1/2-13 X 2" LONG  
 3-FLAT WASHERS  
 .0938" TH. SAE STANDARD

SCALE - 1/4" = 1"  
 PLATFORM ASSEMBLY 3

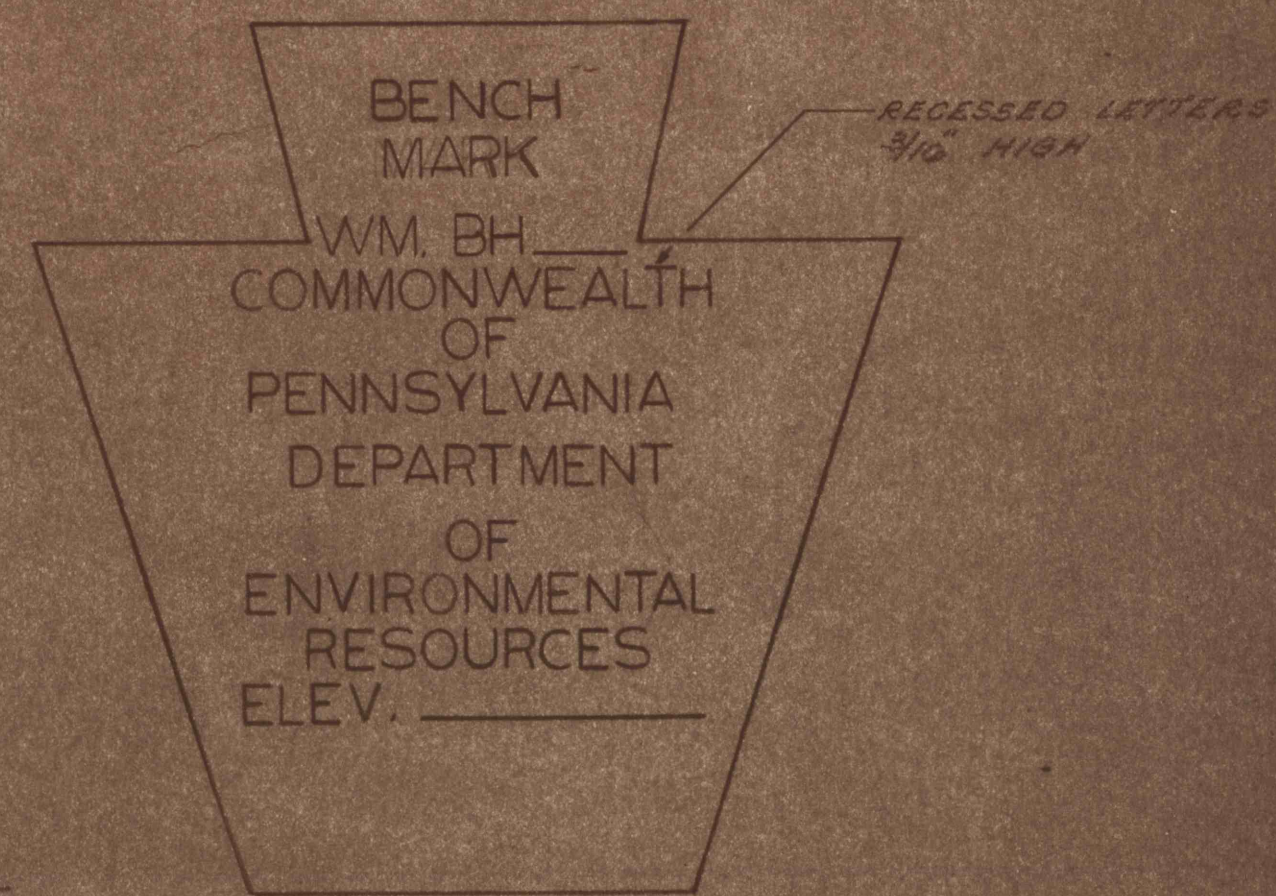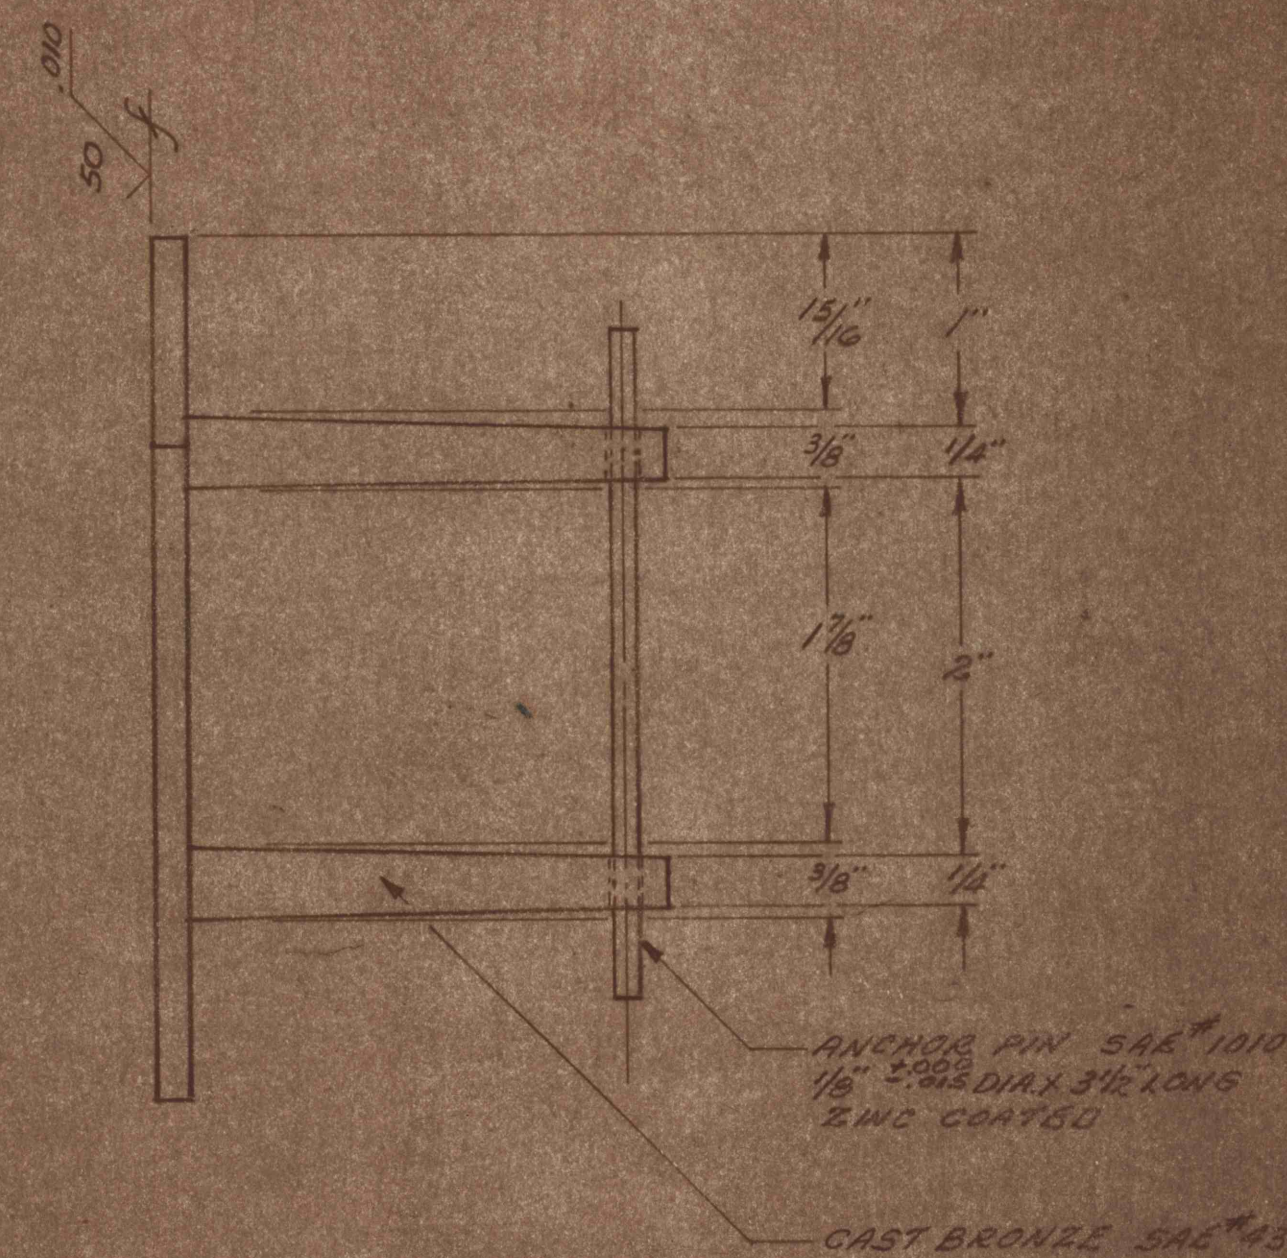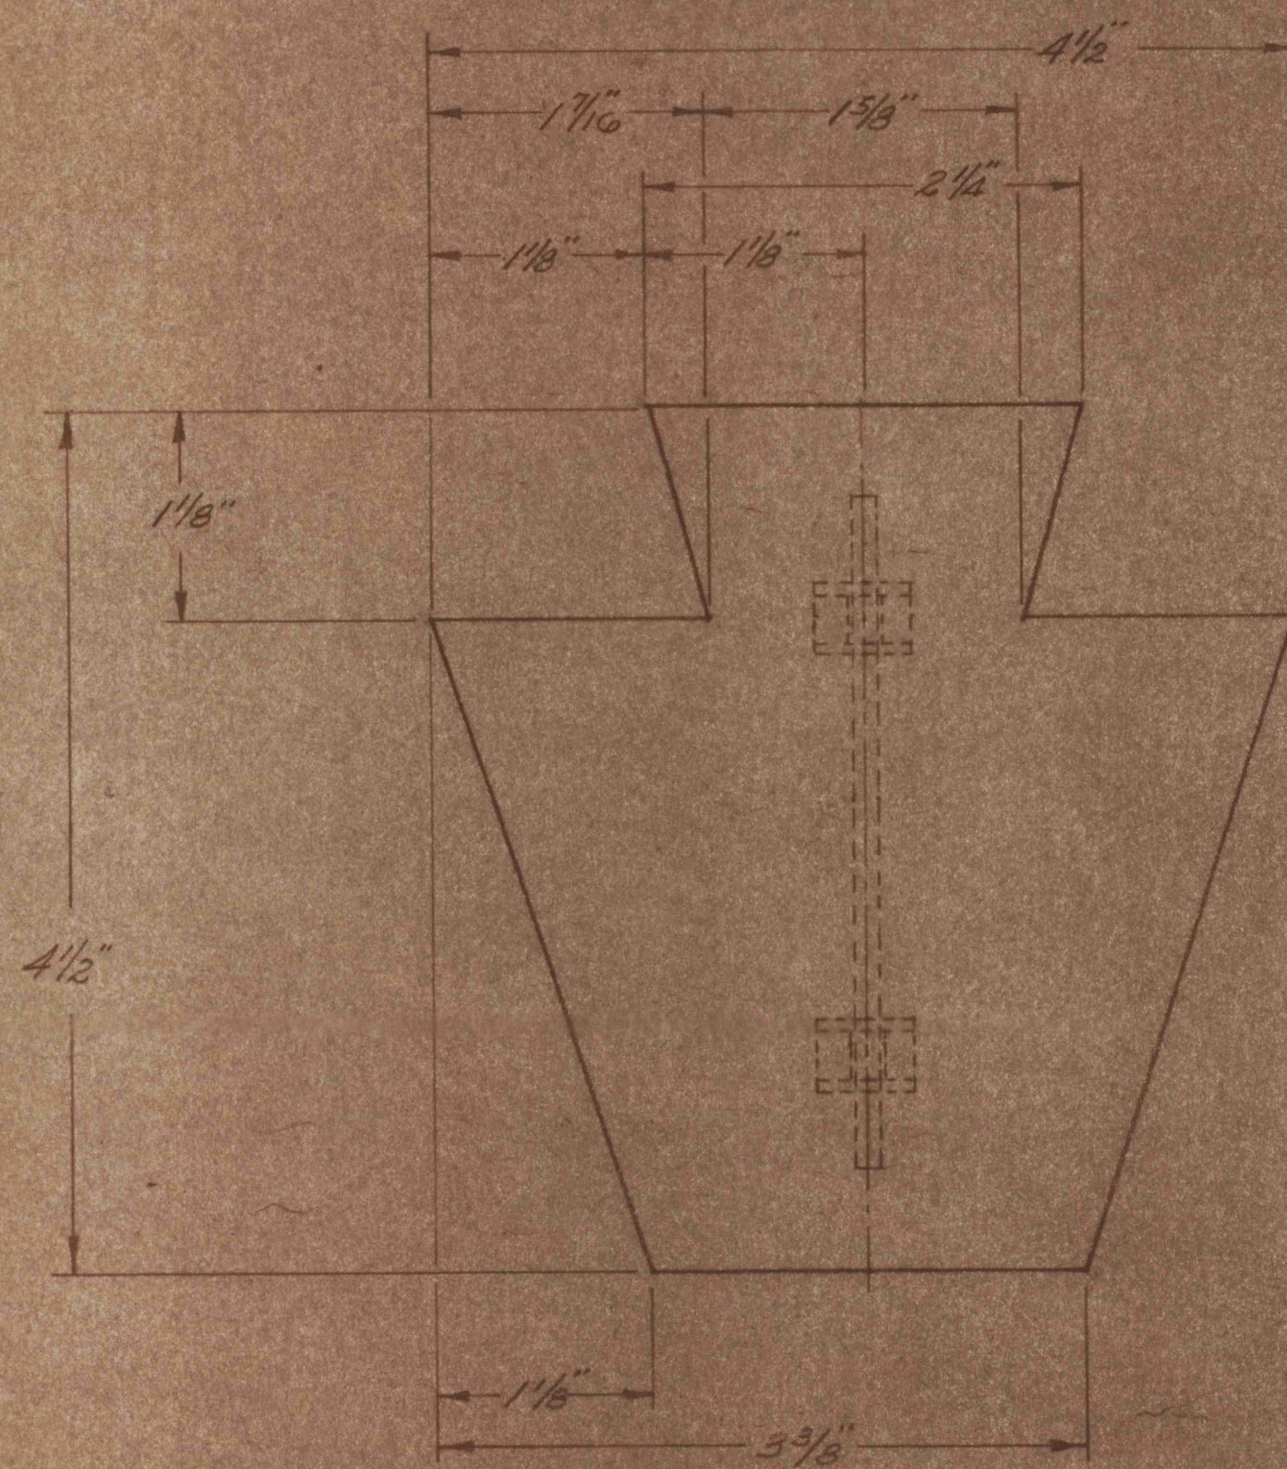

SCALE - FULL  
 BENCH MARK ASSEMBLY 4

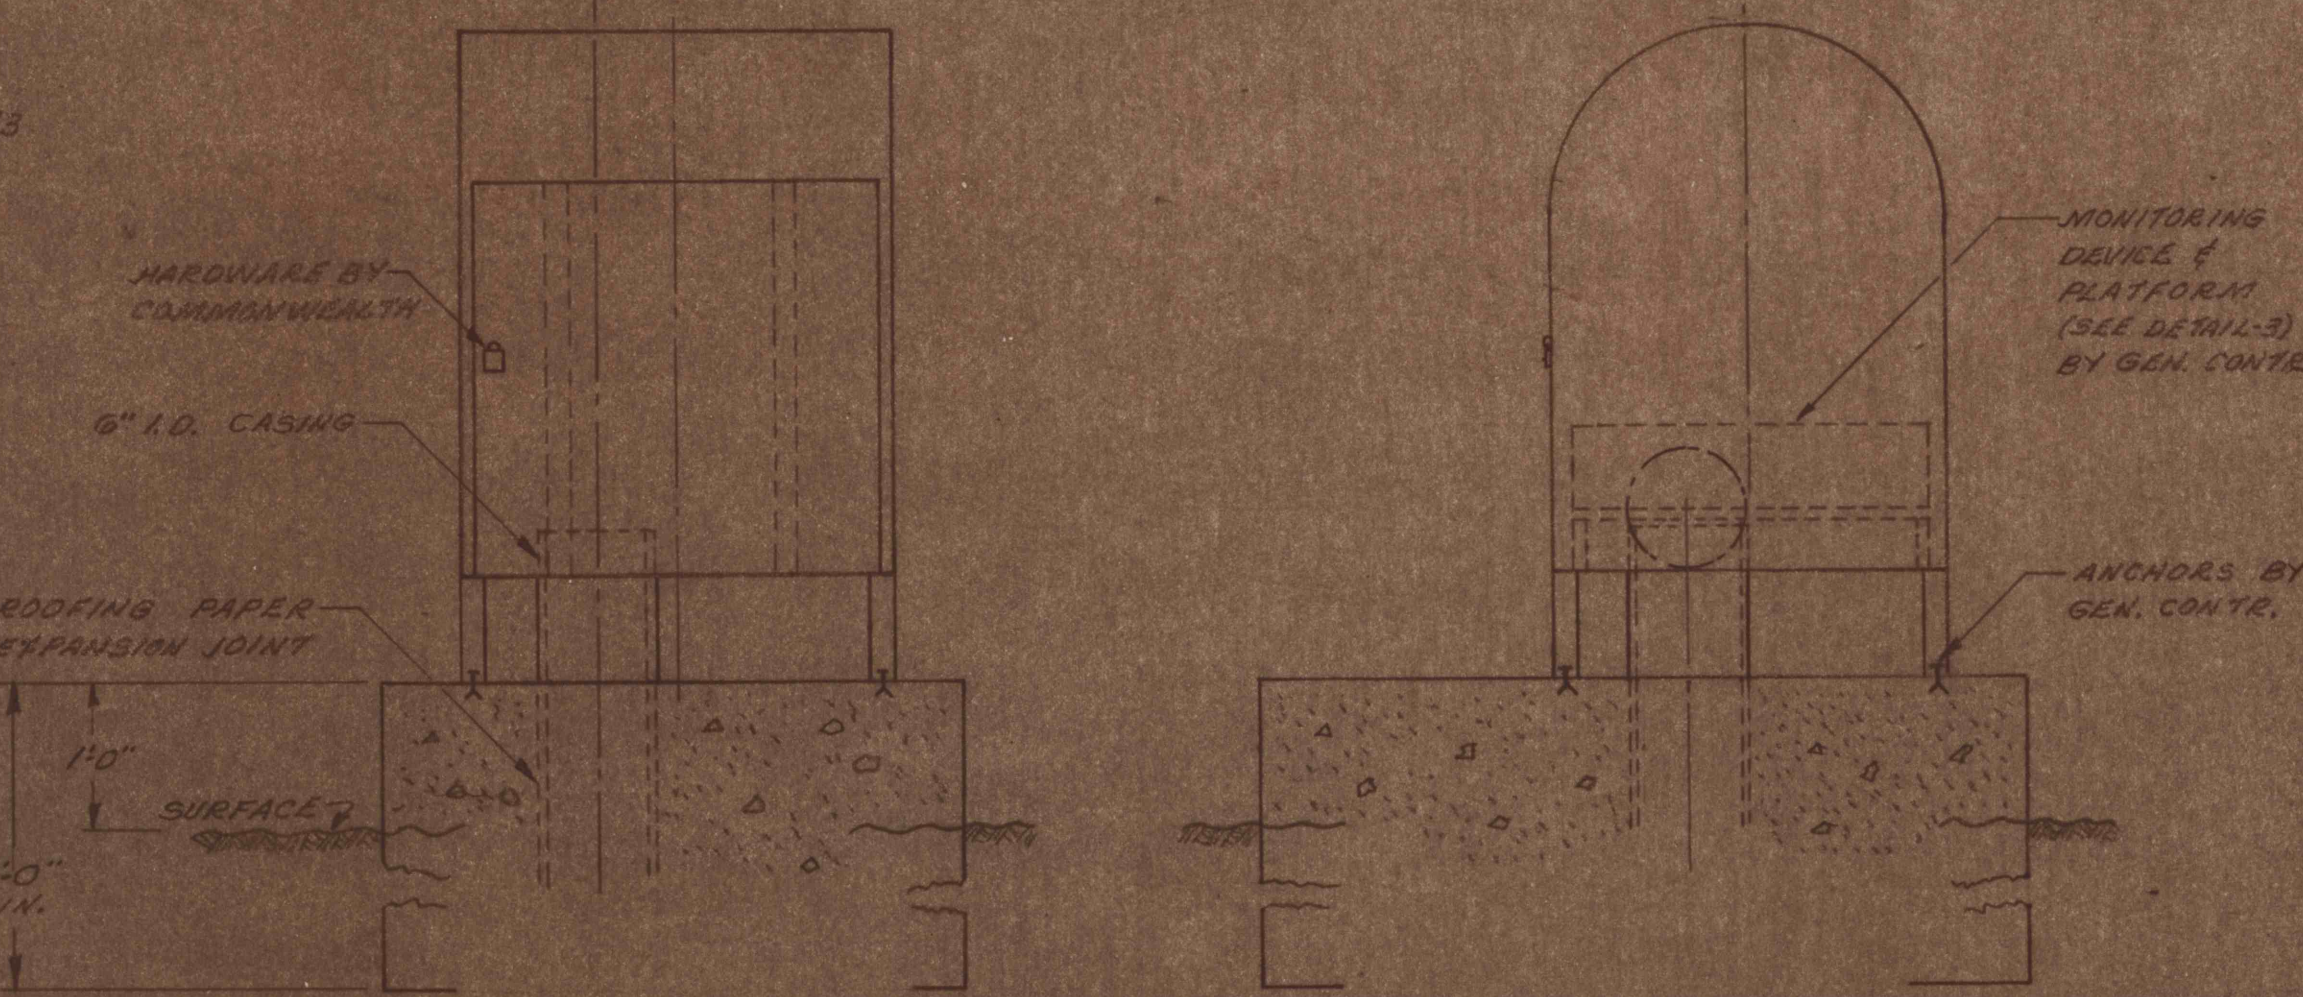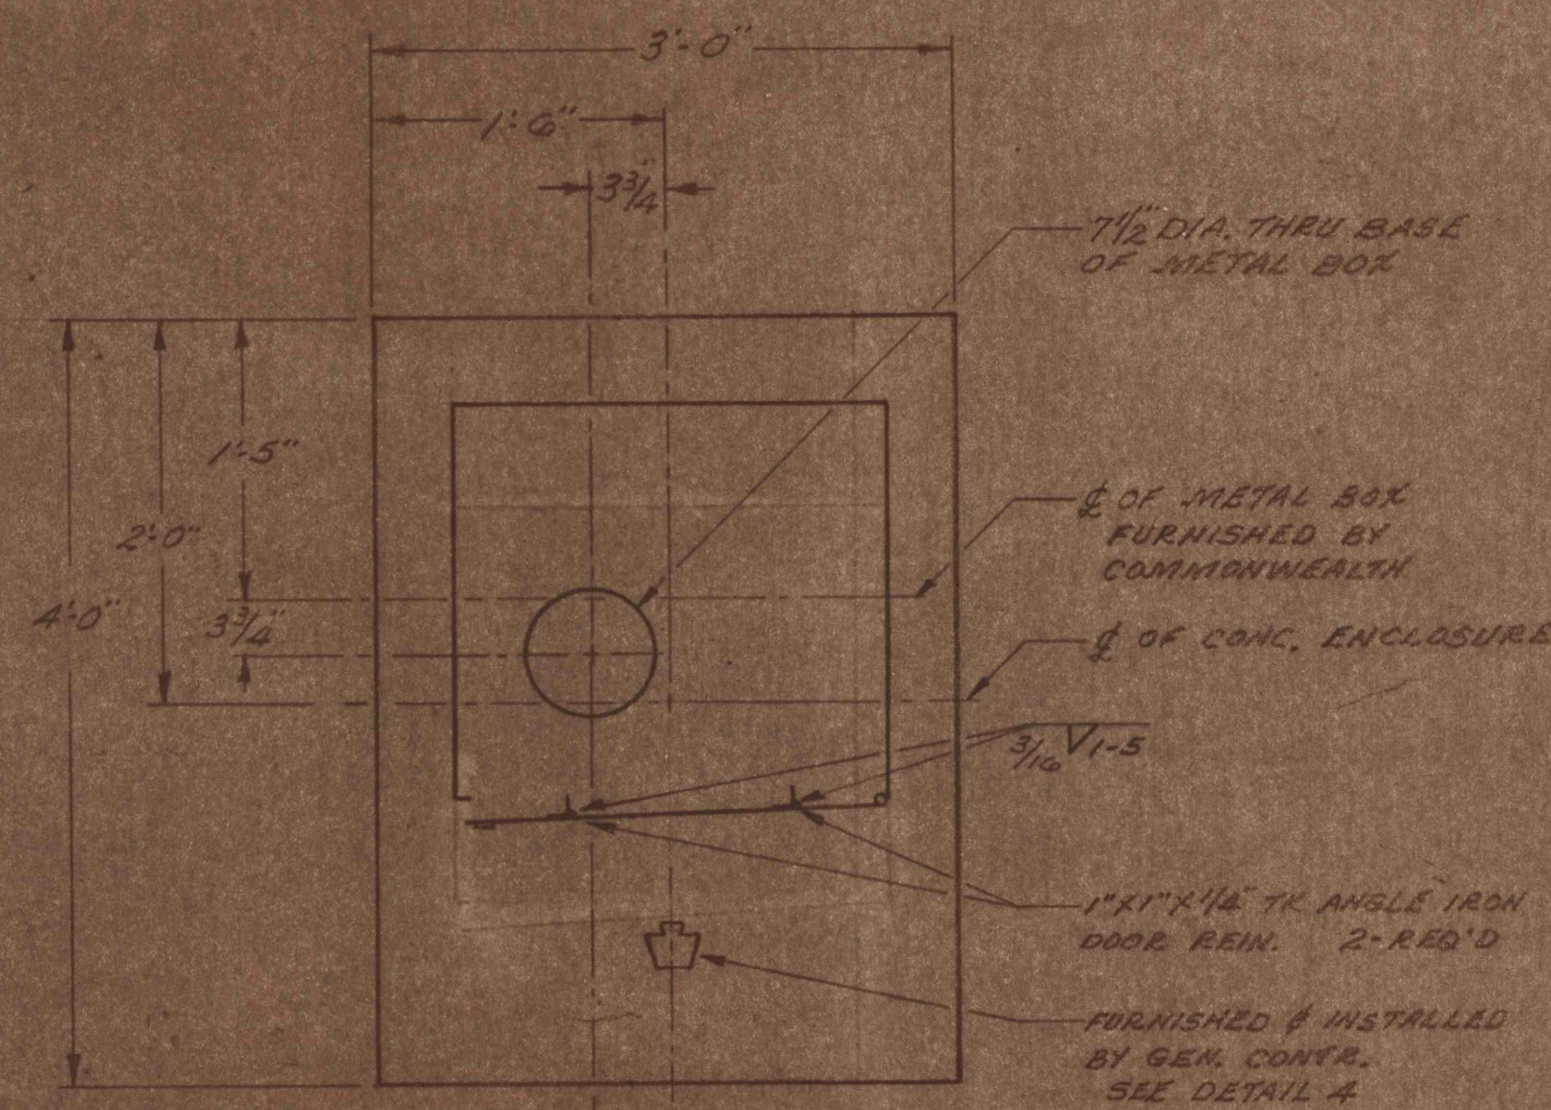

SCALE - 1" = 1'-0" APPROX.  
 METAL BOX ARRANGEMENT 5

NO.	DATE	REVISION	APPR.
COMMONWEALTH OF PENNSYLVANIA DEPARTMENT OF ENVIRONMENTAL RESOURCES OFFICE OF RESOURCES MANAGEMENT			
PROJECT NO. MWC, No. 46, PHASE E			
CONSTRUCTION OF MINE WATER POOL MONITORING STATIONS DAUPHIN, CARBON AND SCHUYLKILL CO. PENNSYLVANIA			
DETAILS			
DRAWN BY MMZ	DATE 16 AUG 76	DRAWING NO. 4 of 4	
CHECKED BY	SCALE AS SHOWN		