



NOTES:
 1. PROVIDE 3 PENTAGON KEYS 4" LONG & 3 KEYS 18" LONG
 2. ALL BRAZING & WELDING TO BE AIRTIGHT
 NOT TO SCALE




CAP ASSEMBLY ①

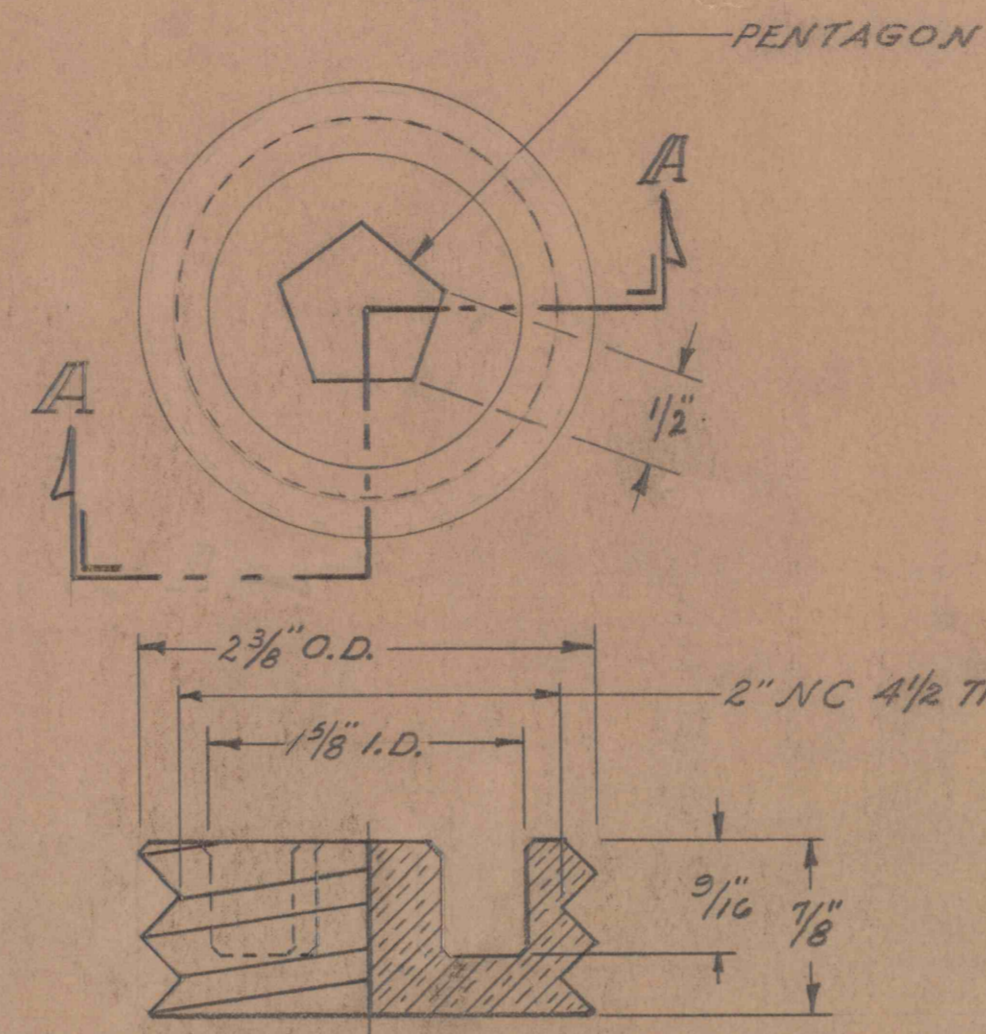



SECTION A-A
 SCALE - FULL
 MATERIAL BRASS SAE #41
 PLUG ②

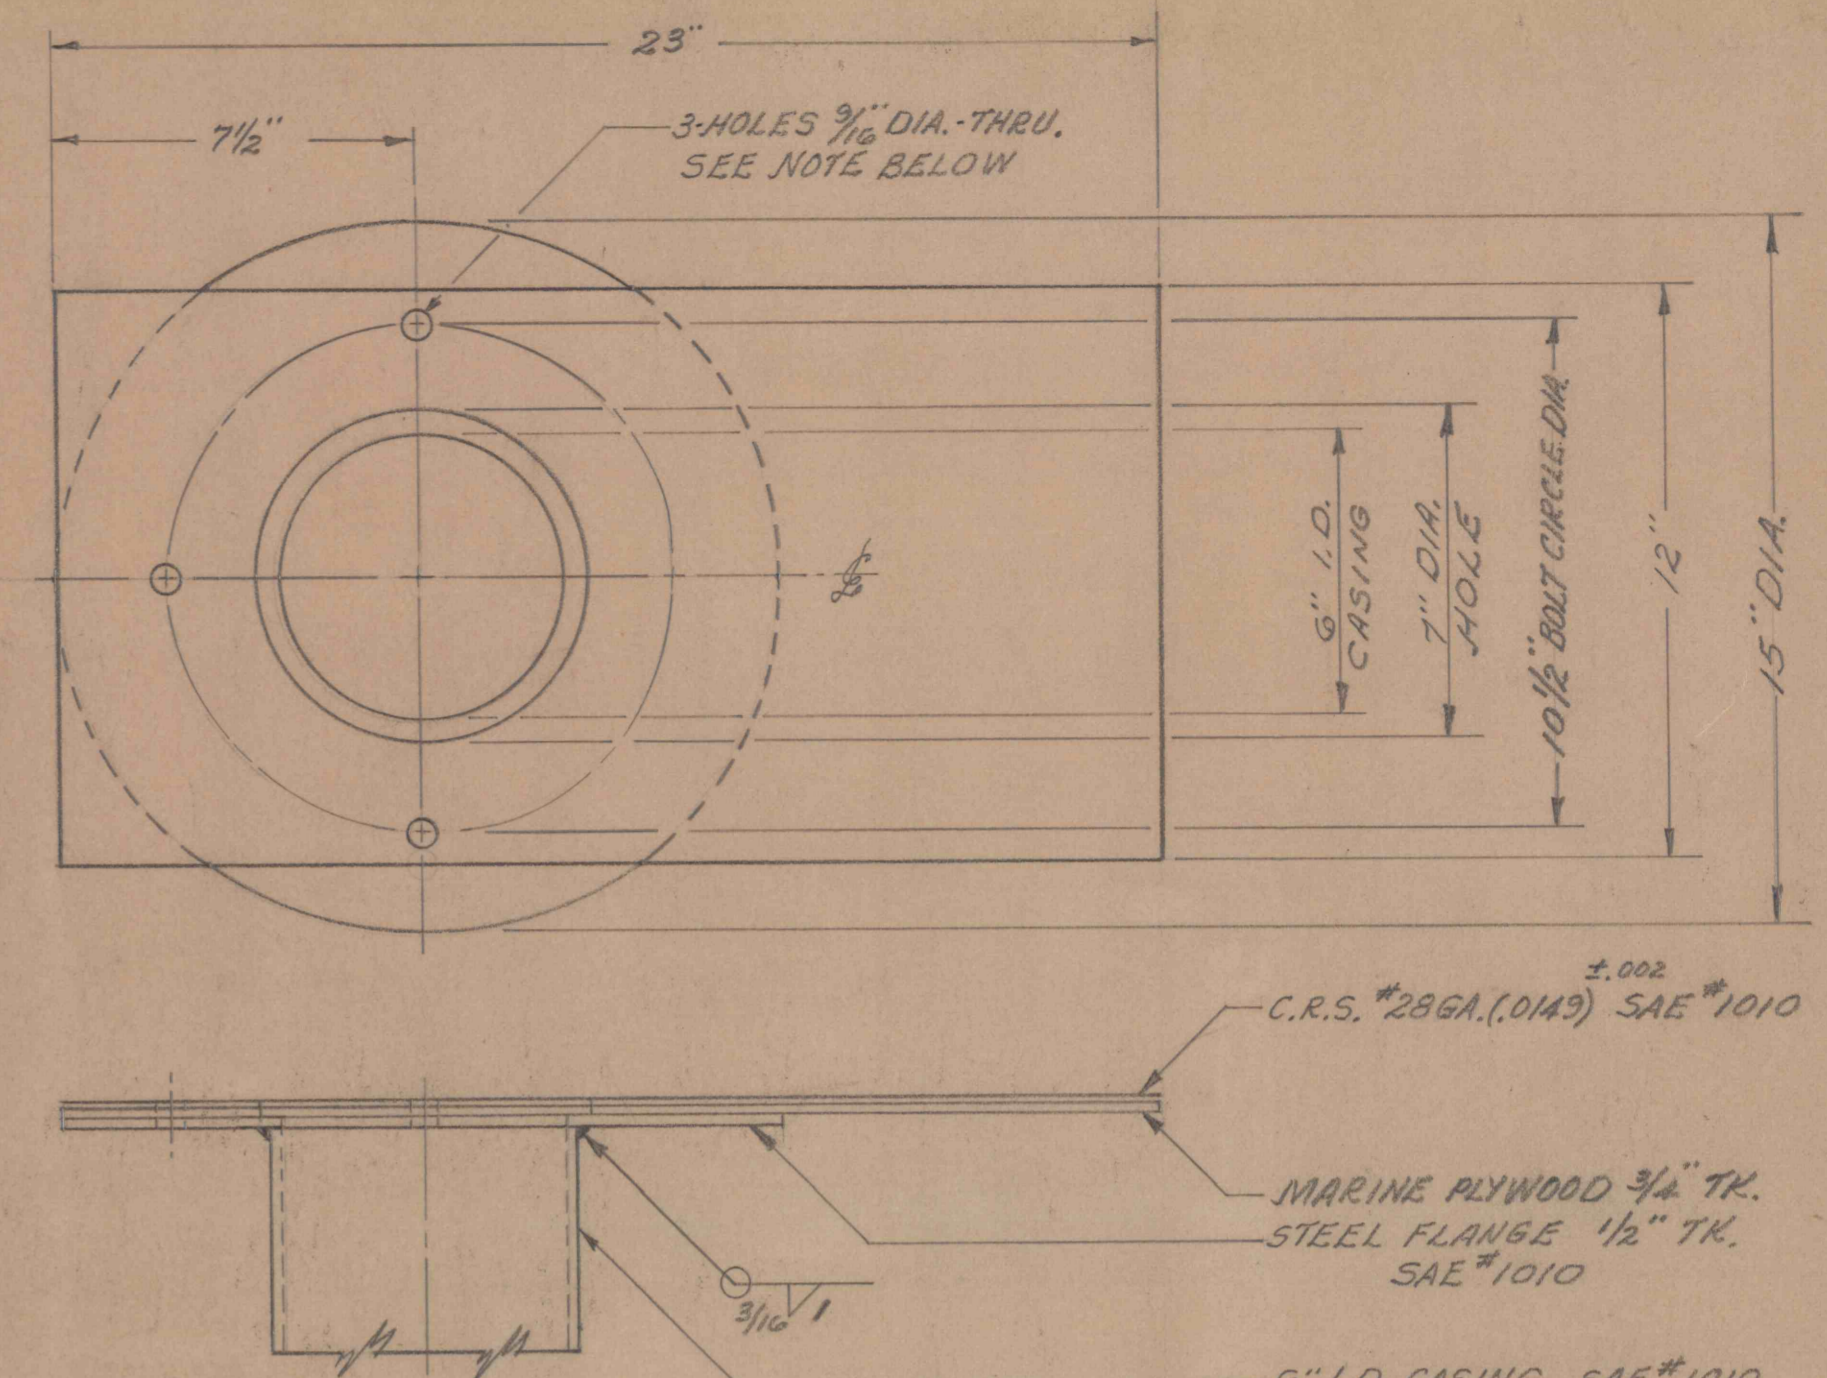

SCALE - 1/4" = 1"
 PLATFORM ASSEMBLY ③

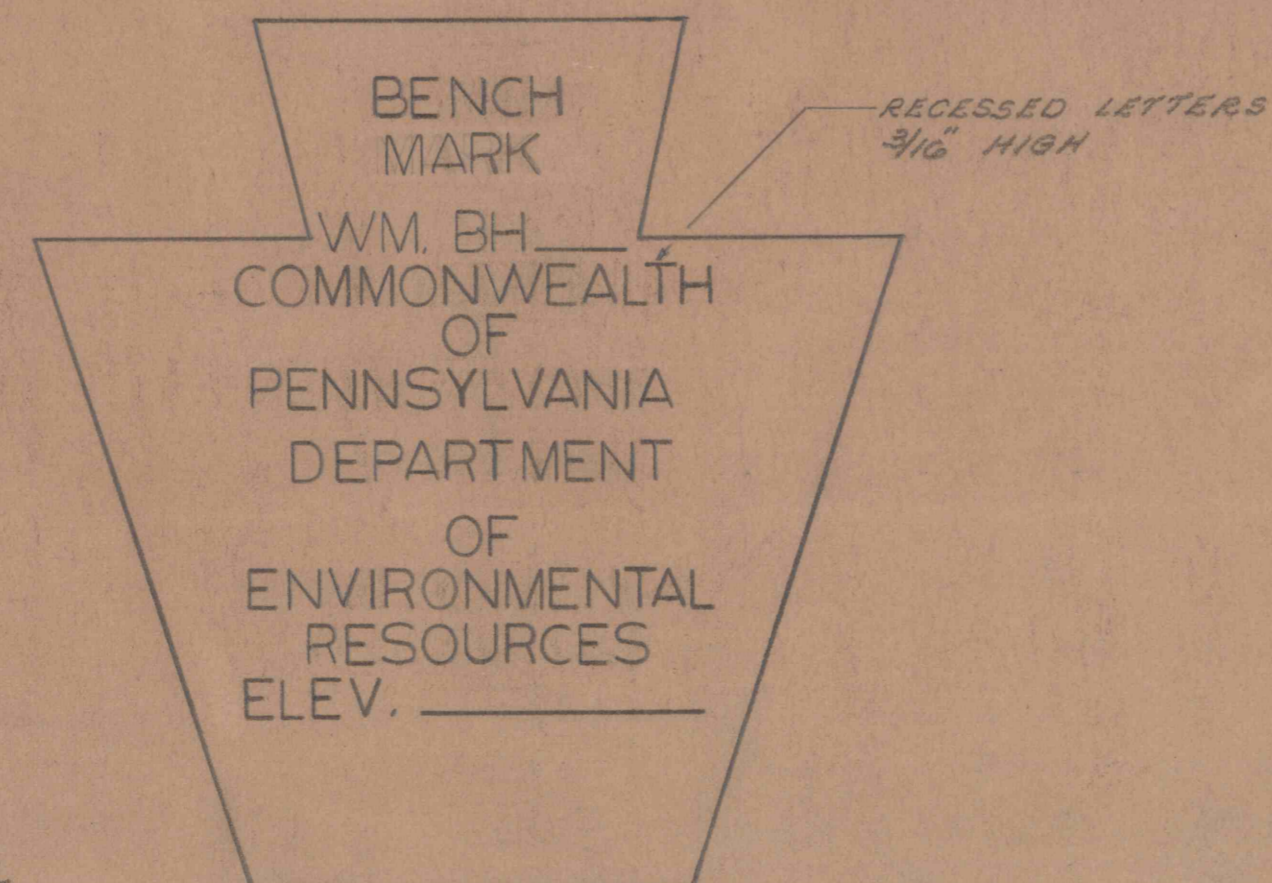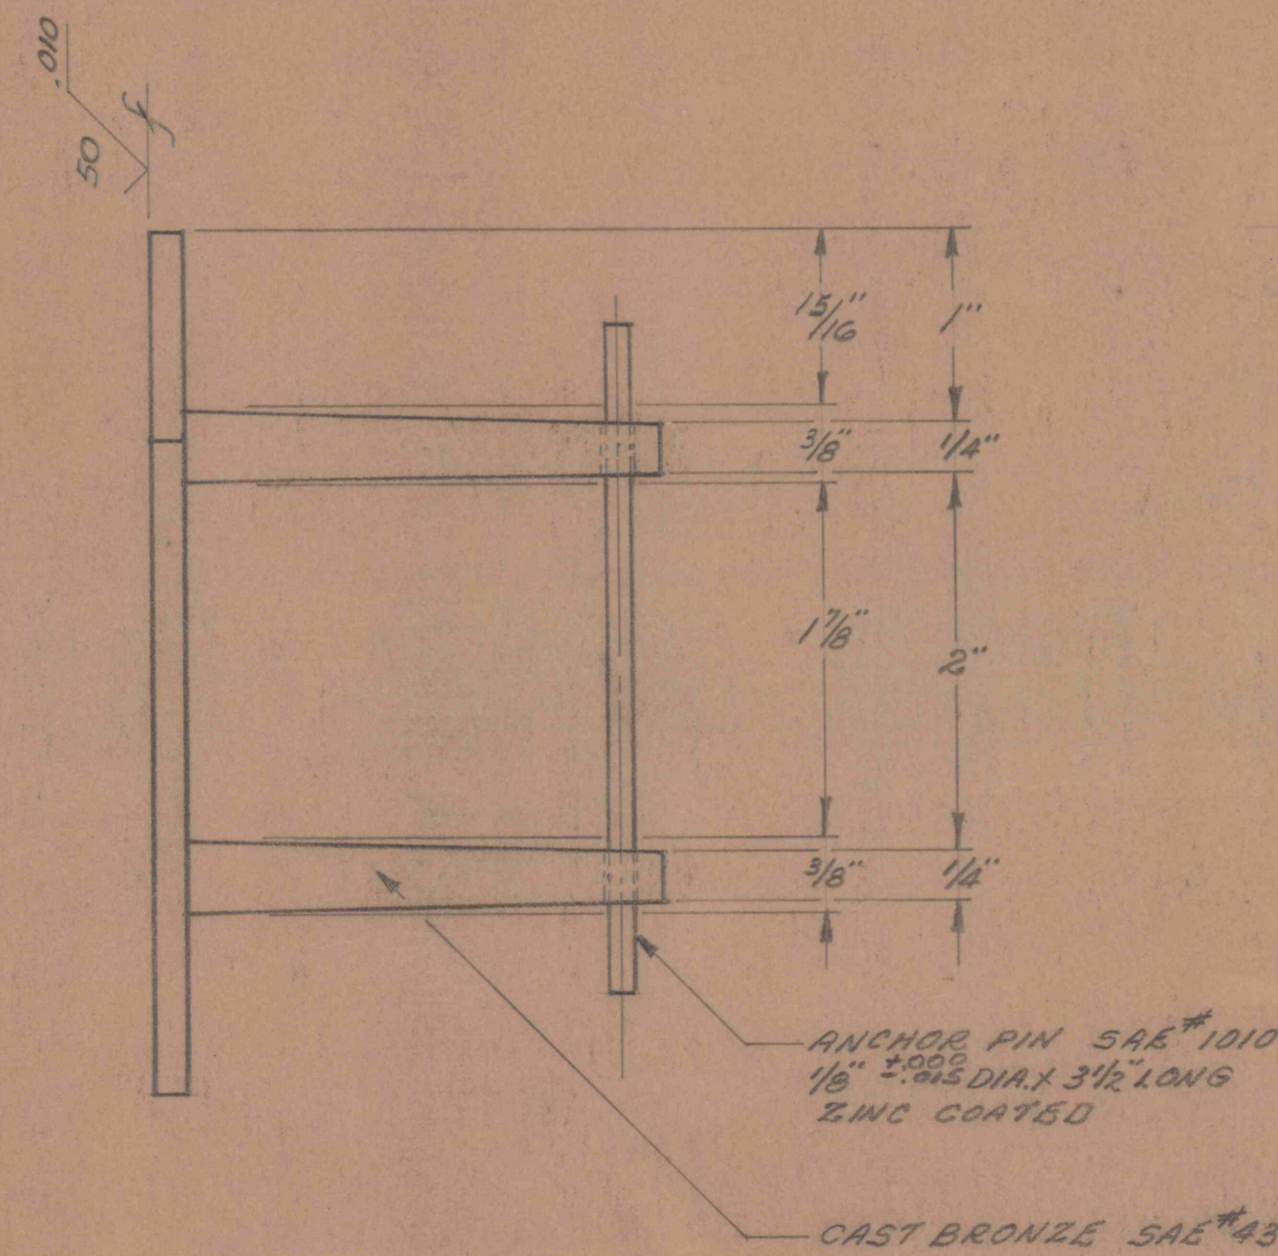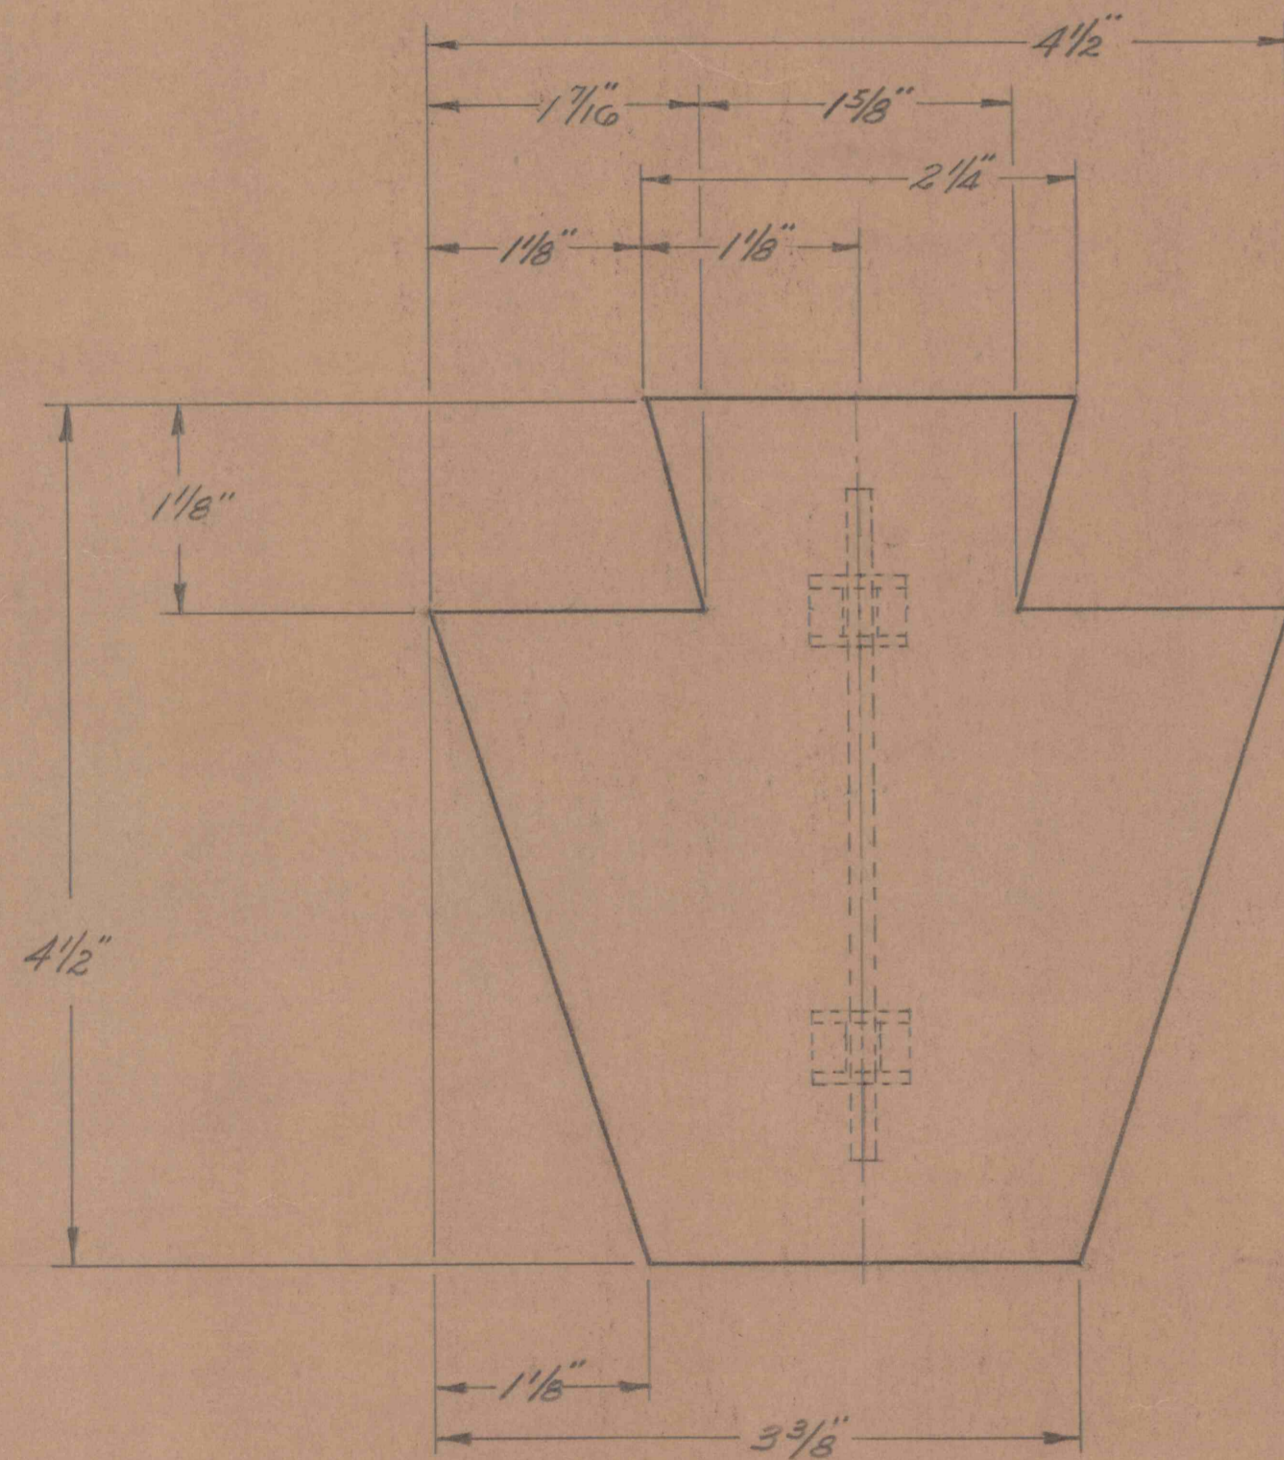

SCALE - FULL
 BENCH MARK ASSEMBLY ④

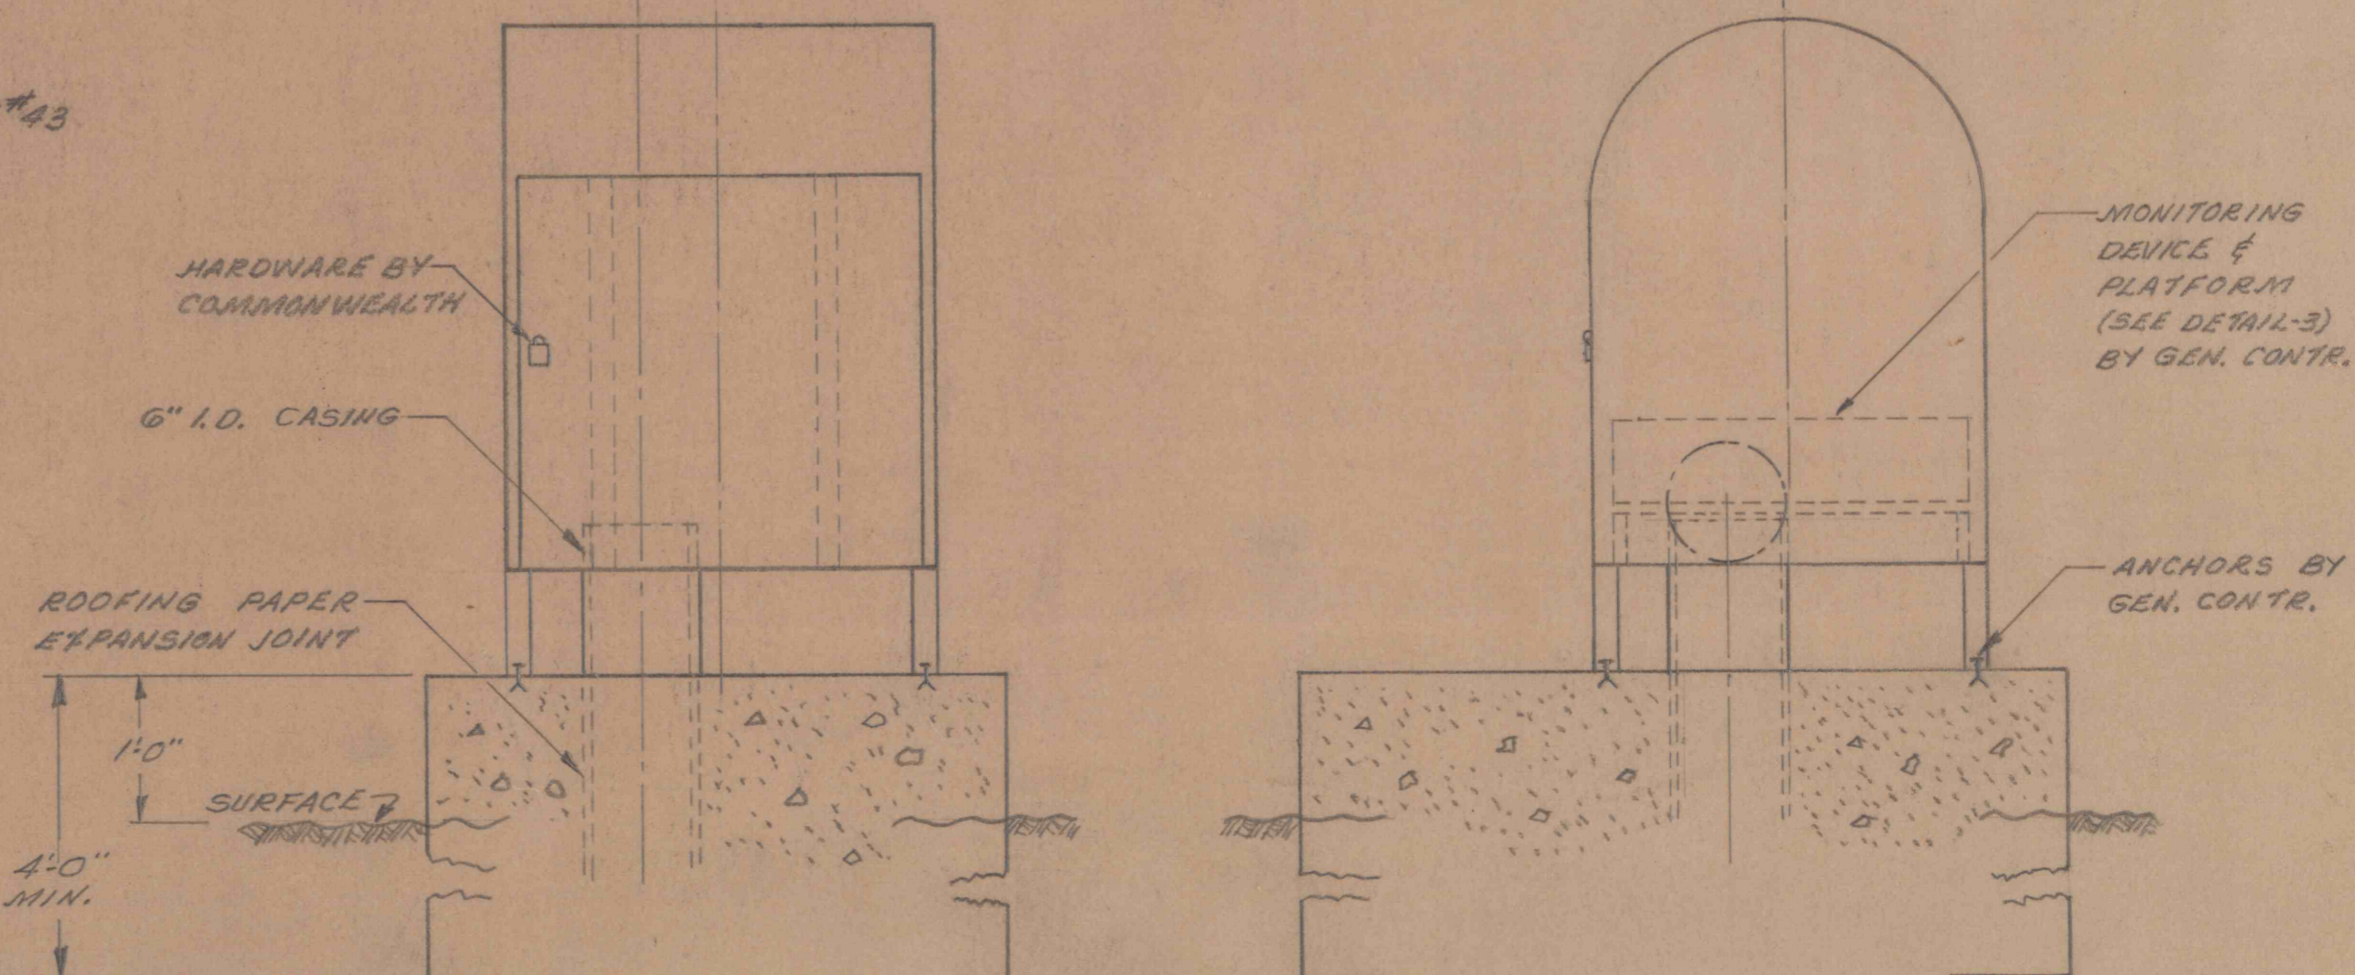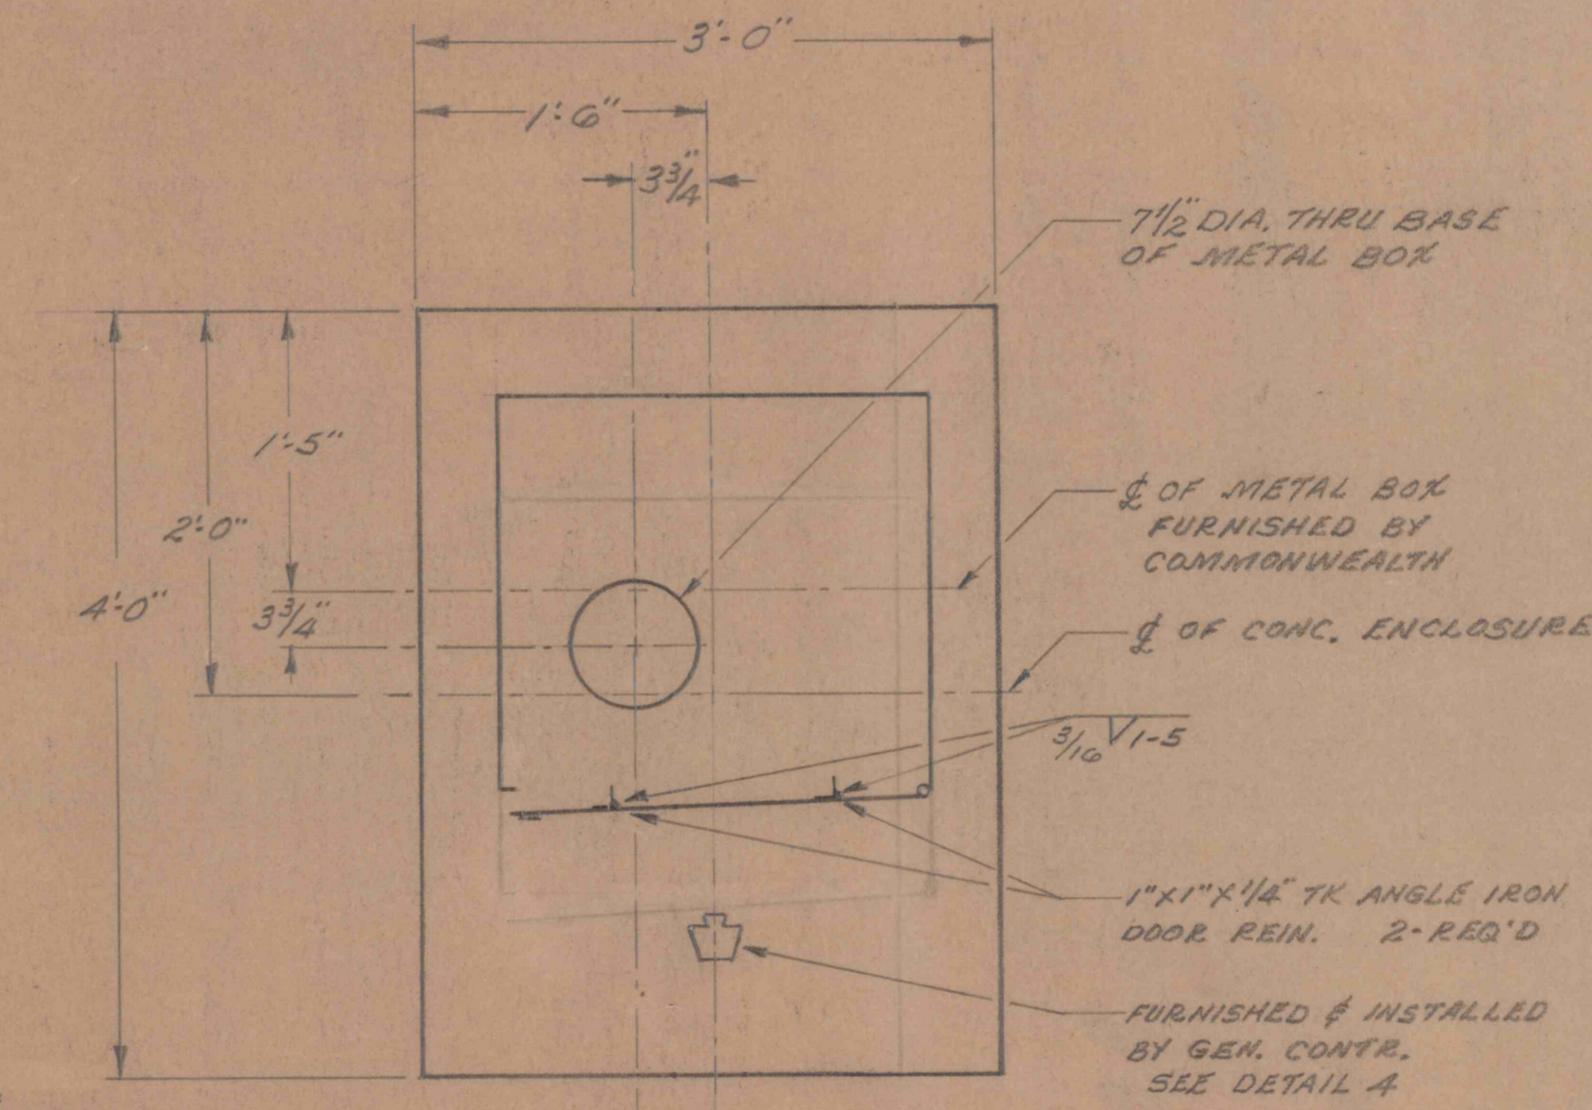

SCALE - 1" = 1'-0" APPROX.
 METAL BOX ARRANGEMENT ⑤

NO.	DATE	REVISION	APPR.
SUBMITTED			
DESIGN ENGINEER _____			
APPROVED			
DISTRICT ENGINEER _____			
APPROVED			
DIRECTOR - BUREAU OF RESOURCES PROGRAMMING _____			
COMMONWEALTH OF PENNSYLVANIA DEPARTMENT OF ENVIRONMENTAL RESOURCES OFFICE OF RESOURCES MANAGEMENT			
PROJECT NO. MWC, No.46, PHASE E			
CONSTRUCTION OF MINE WATER POOL MONITORING STATIONS DAUPHIN, CARBON AND SCHUYLKILL CO. PENNSYLVANIA			
DETAILS			
DRAWN BY MMZ	DATE 16 AUG 76	DRAWING NO.	
CHECKED BY	SCALE AS SHOWN	4 of 4	