




SCALE 1" = 50'

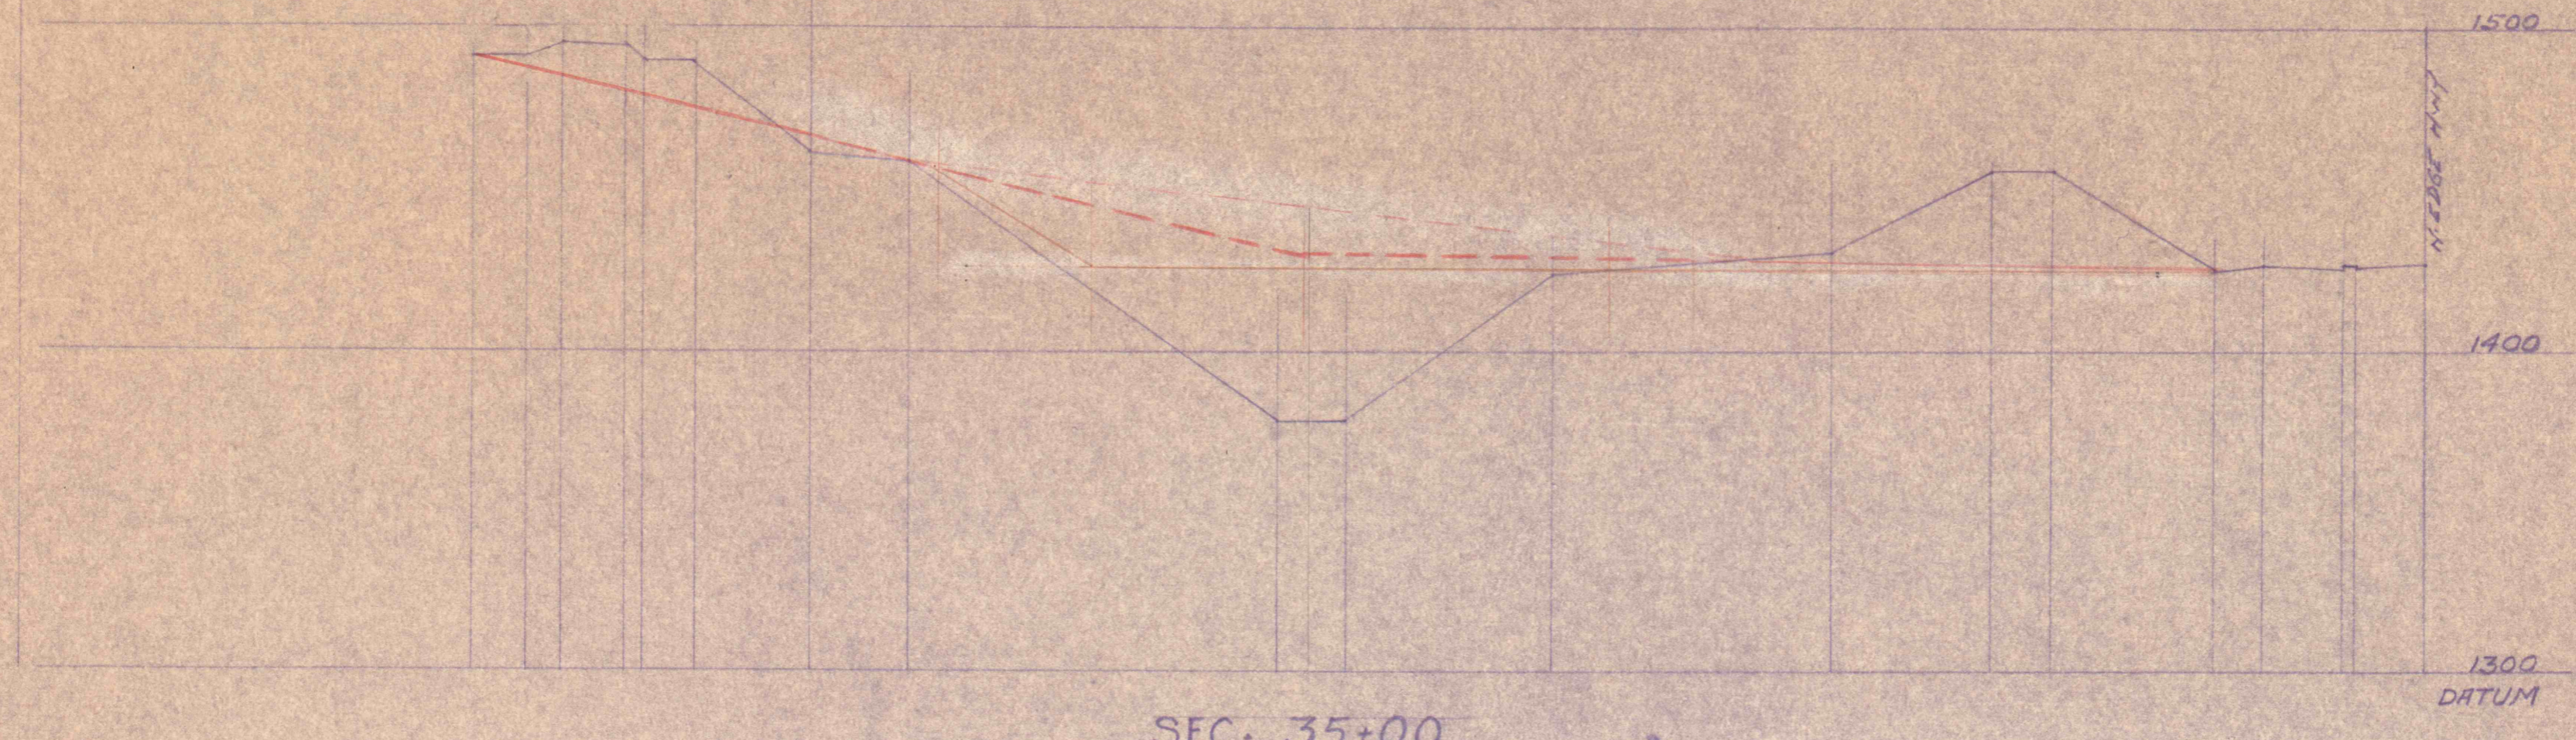


SEC. 35+00

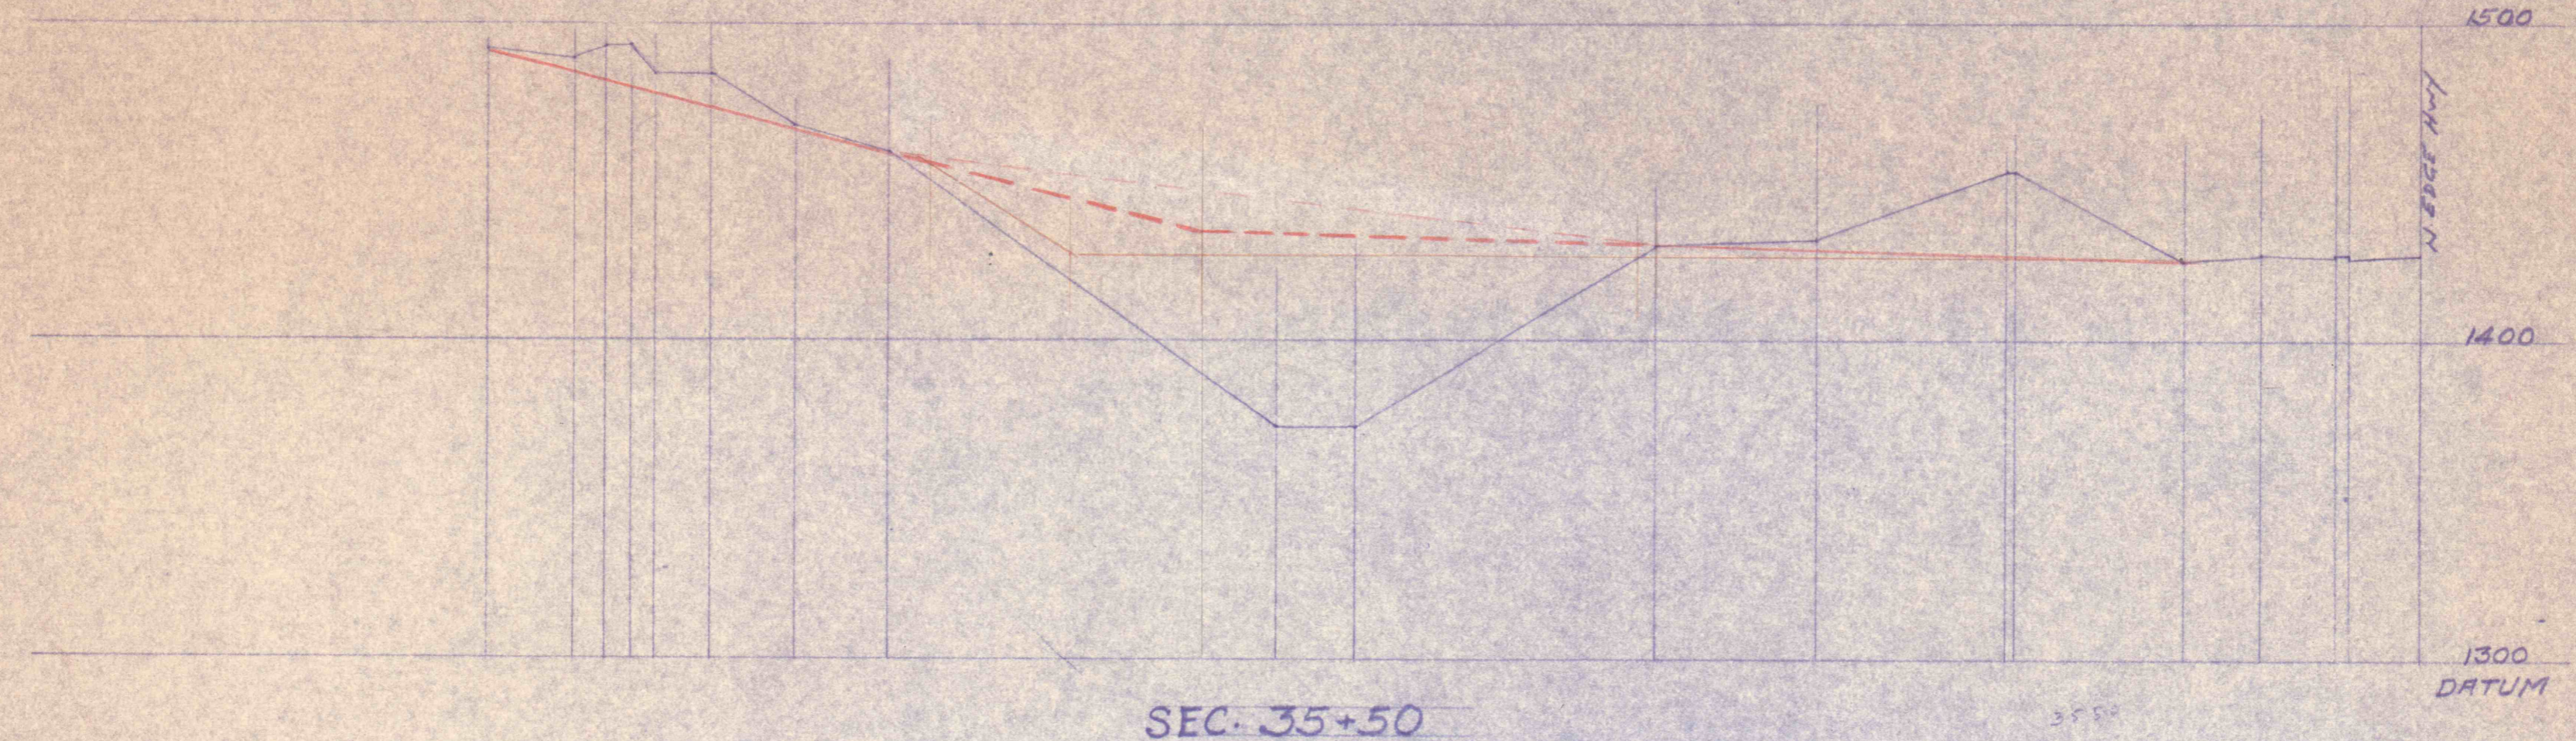


SEC. 35+50

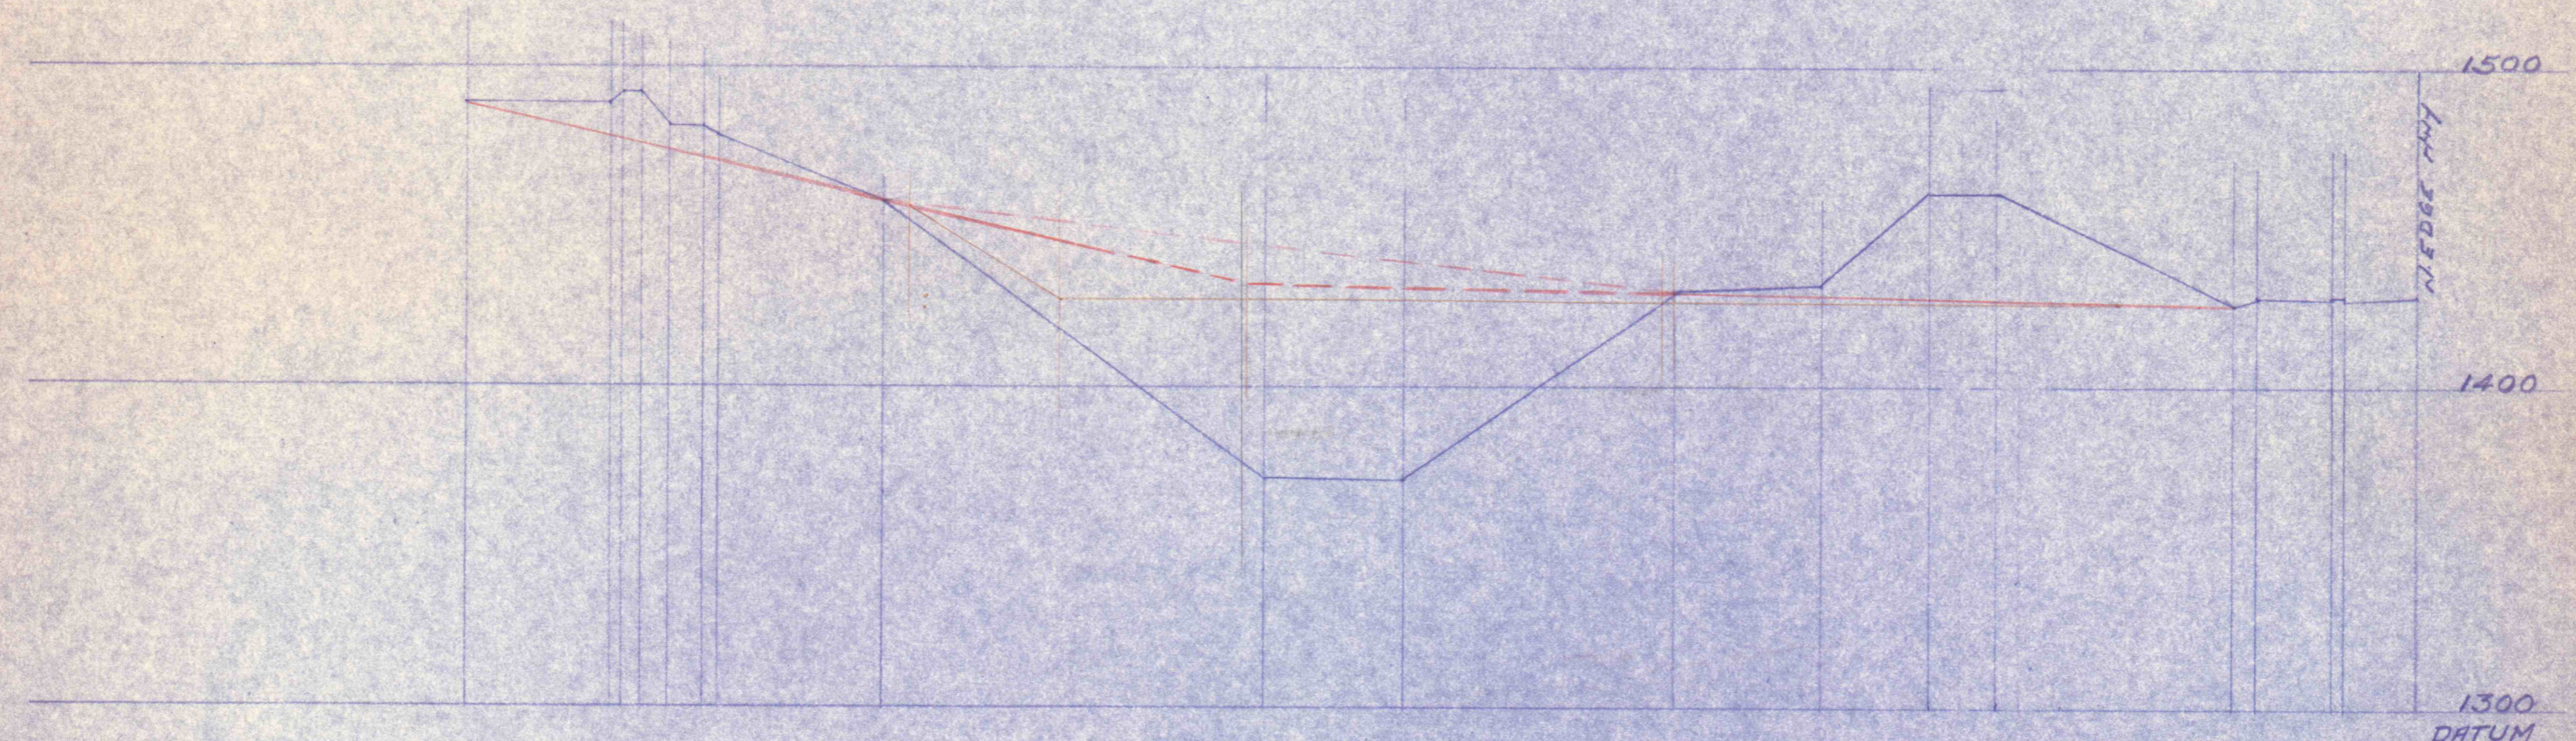


SEC. 36+00

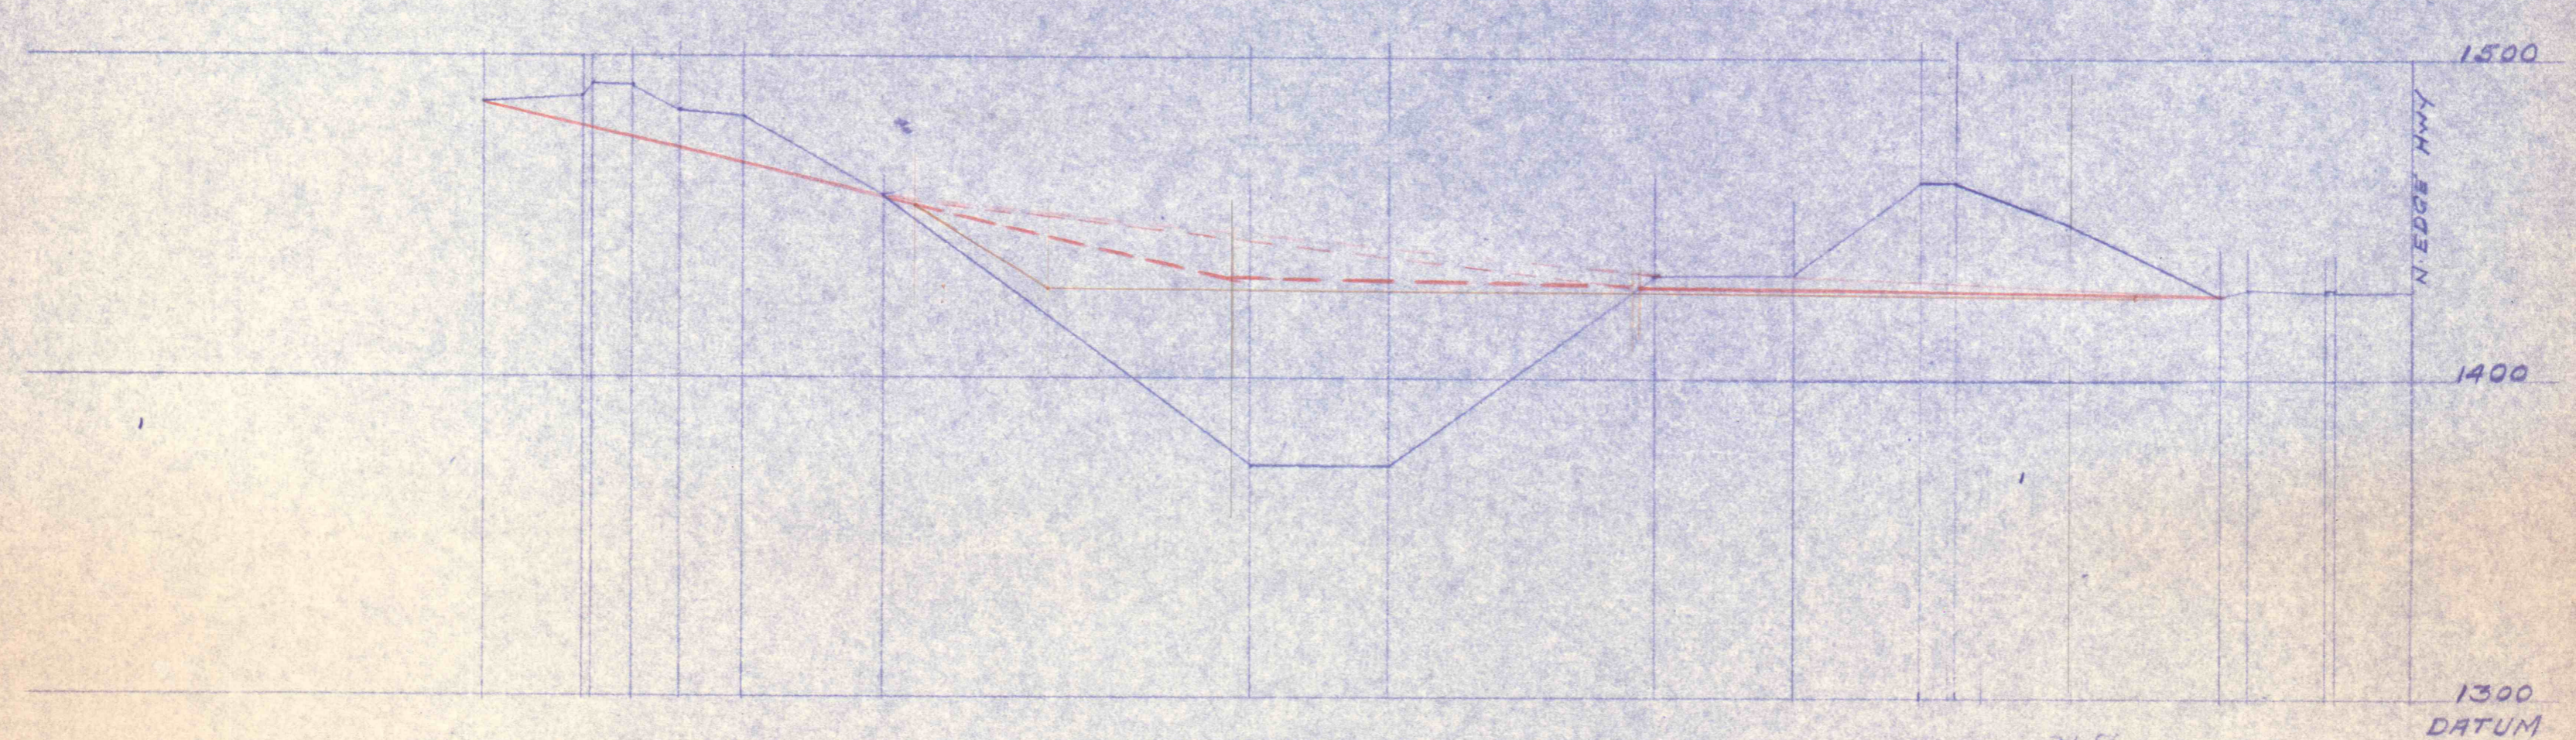

SEC. 36+50

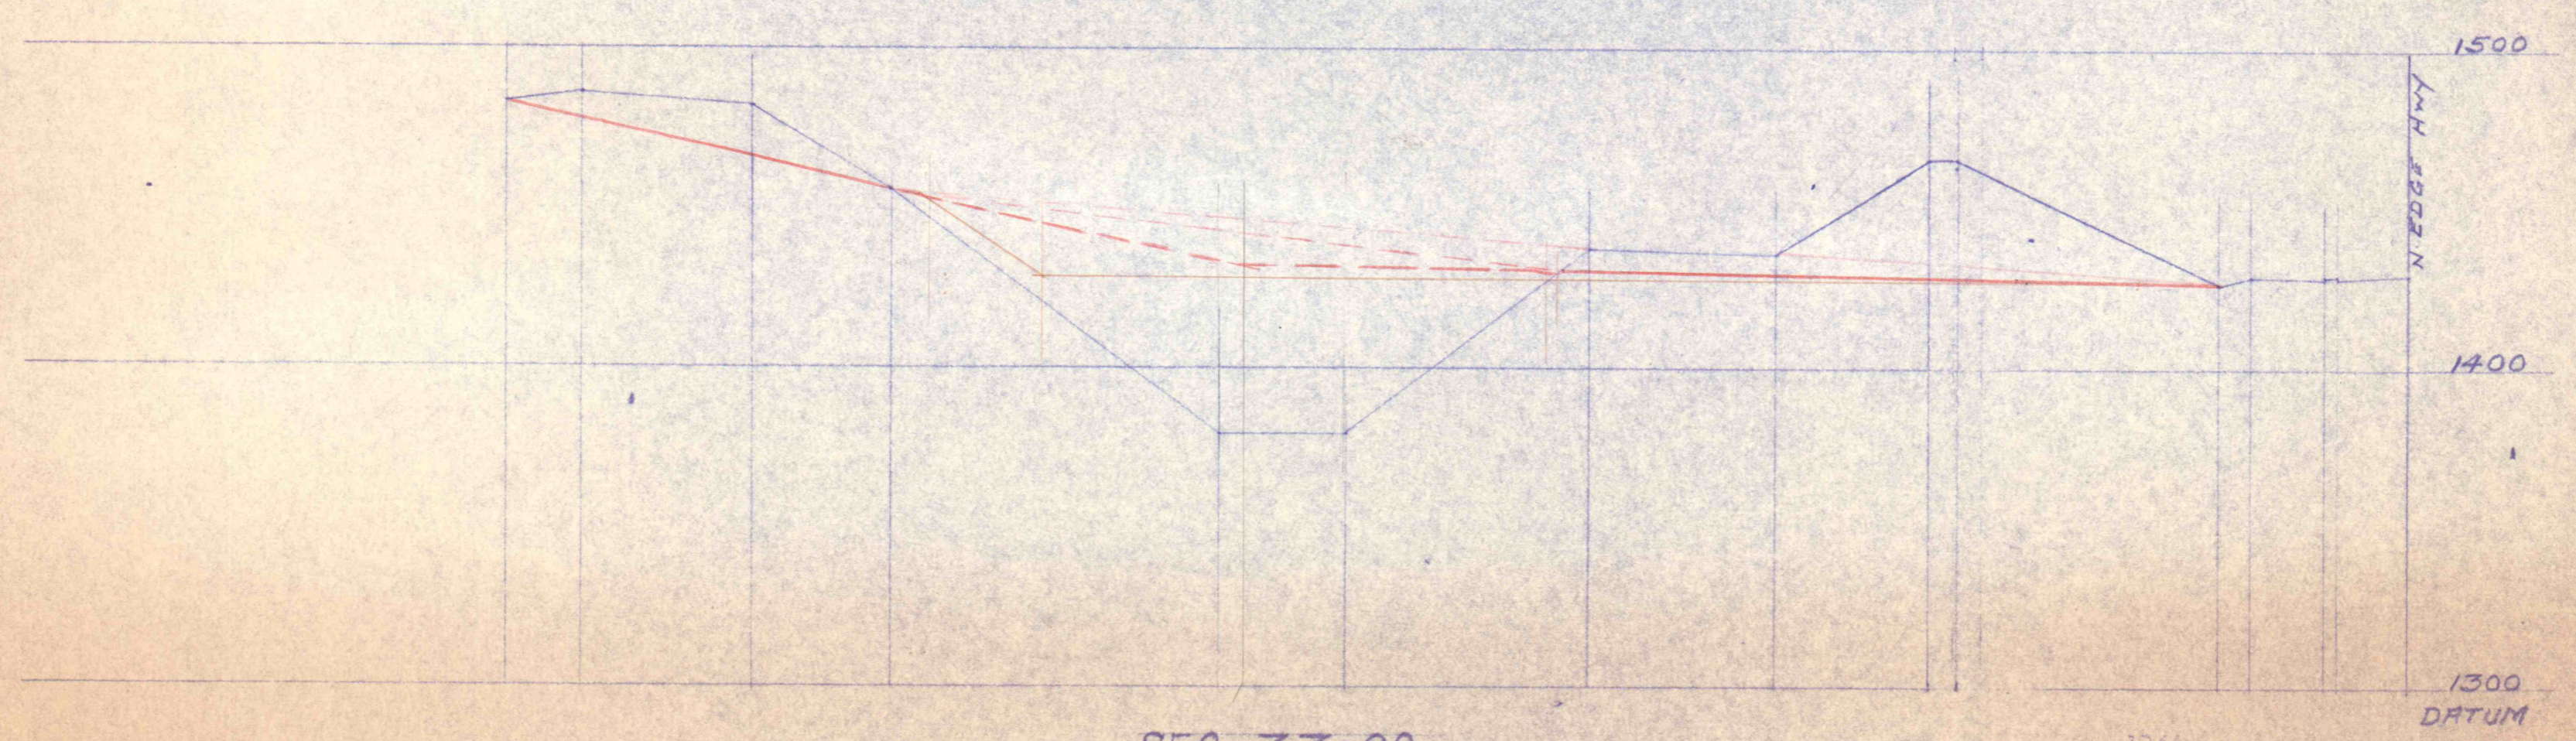

SEC. 37+00

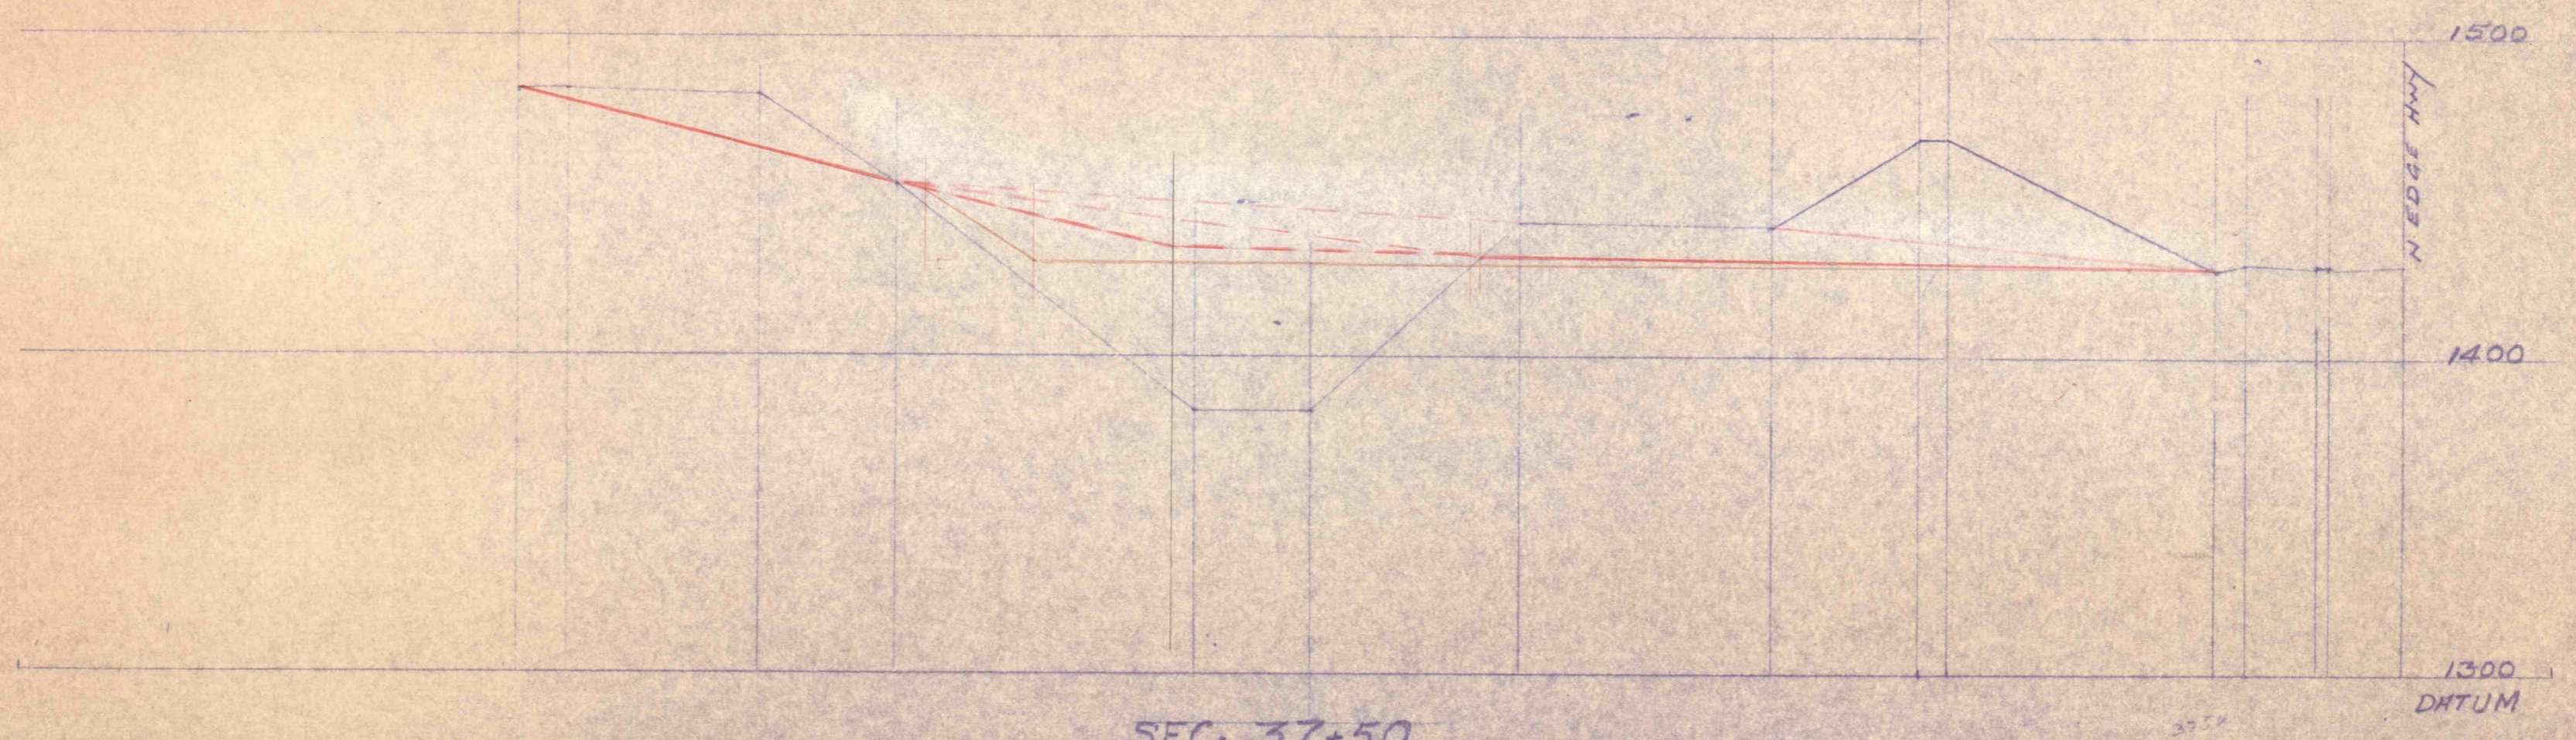

SEC. 37+50