


SCALE 1"=100'

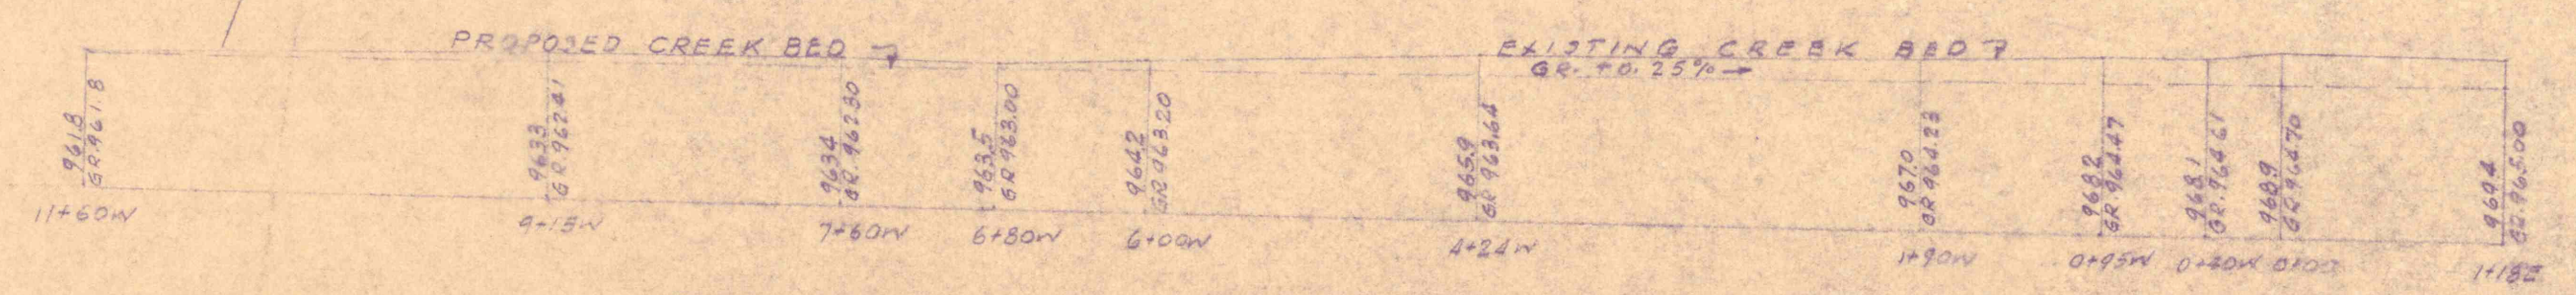

PROFILE ALONG PROPOSED CREEK RECONDITIONING
SCALE 1"=100 HOR
1"=30 VERT



SECTIONS THROUGH PROPOSED CREEK RECONDITIONING
SCALE 1"=30'

PENNSYLVANIA DEPARTMENT OF MINES AND
MINERAL INDUSTRIES
MINE MAP, PROFILE AND SECTIONS
RECONDITIONING CREEK
HAMMOND MINE DRAINAGE BOREHOLE
PROJECT NO. A-21
BUTLER TOWNSHIP, SCHUYLKILL COUNTY
NOV. 1966
SCALE AS SHOWN