


Match to Insert Below

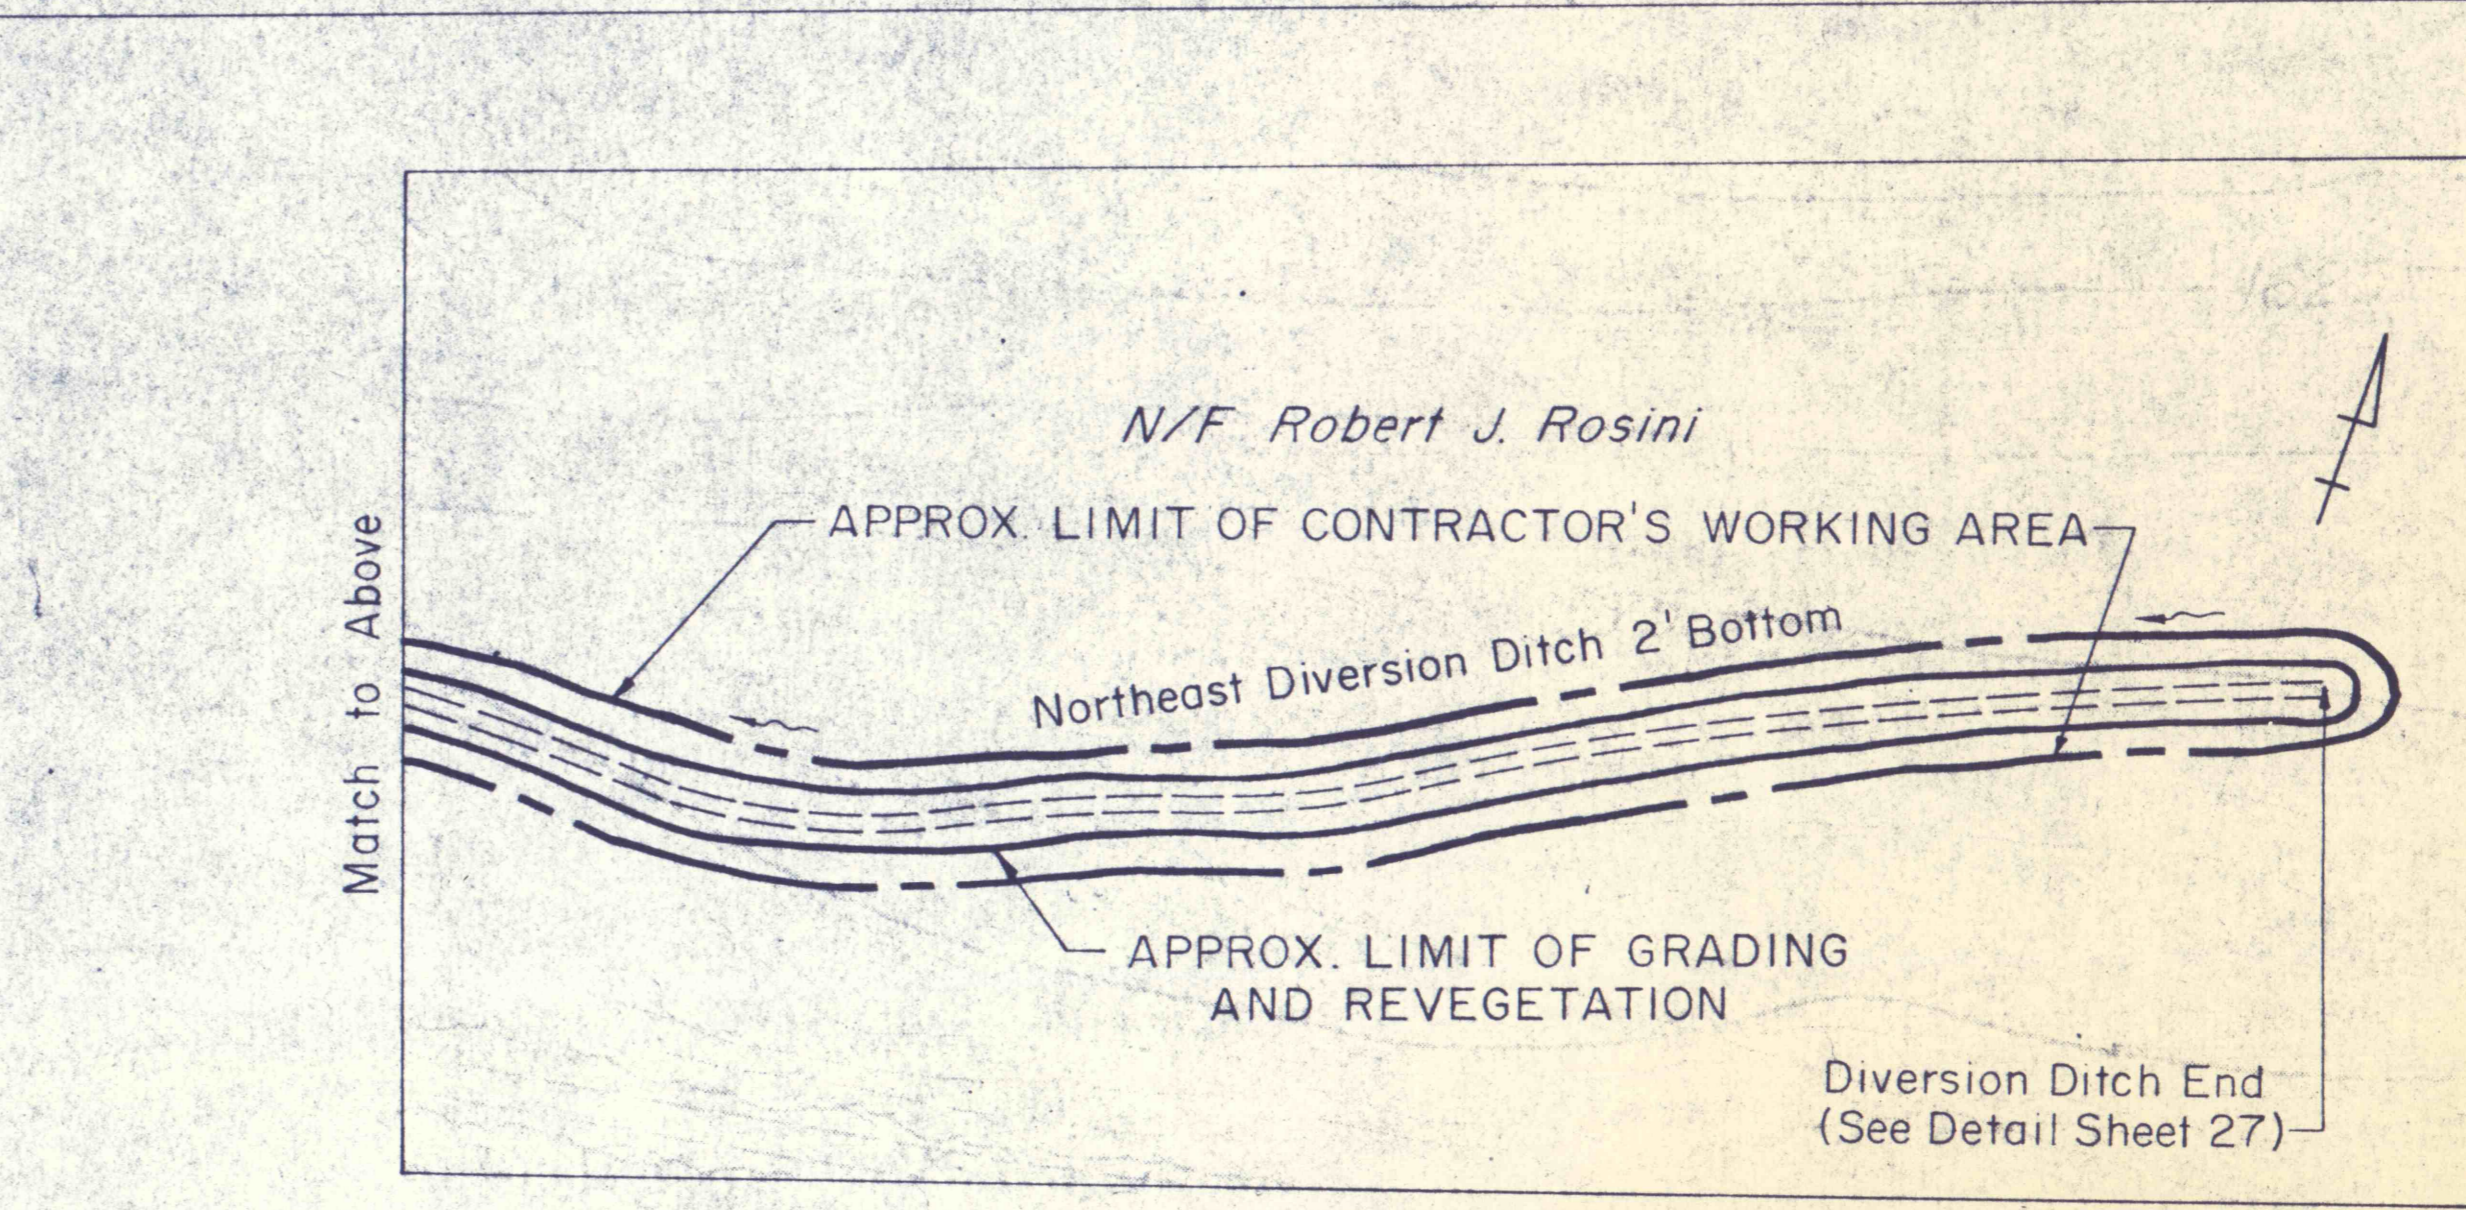

Match to Above

**CURVE C-3**  
 P.C. Sta. C-13+68 CL  
 P.T. Sta. C-17+29 CL  
 T = 191'  
 Δ = 42°  
 R = 498'


Match to Sheet 11

NO	DATE	REVISION	APPR.

SUBMITTED  
*Richard B. Ulp*  
 PROFESSIONAL

APPROVED  
*Robert J. Rosini*  
 CHIEF, DIVISION OF MINE RECLAMATION

APPROVED  
*Richard B. Ulp*  
 DIRECTOR - BUREAU OF DESIGN

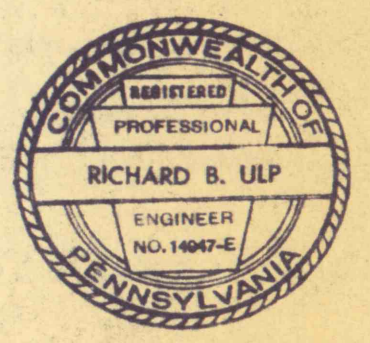

COMMONWEALTH OF PENNSYLVANIA  
 DEPARTMENT OF ENVIRONMENTAL RESOURCES  
 OFFICE OF RESOURCES MANAGEMENT

PROJECT NO. SL 113-5-1

MINE DRAINAGE POLLUTION ABATEMENT  
 COAL RUN  
 SHAMOKIN CREEK WATERSHED  
 NORTHUMBERLAND COUNTY, PA.

ERDMAN, ANTHONY, ASSOCIATES  
 Consulting Engineers  
 Camp Hill, Pa. Rochester, N.Y.

**PLAN**

DRAWN BY GMS	DATE 5-9-75	DRAWING NO. 13 of 28
CHECKED BY DHC	SCALE 1" = 100'	