



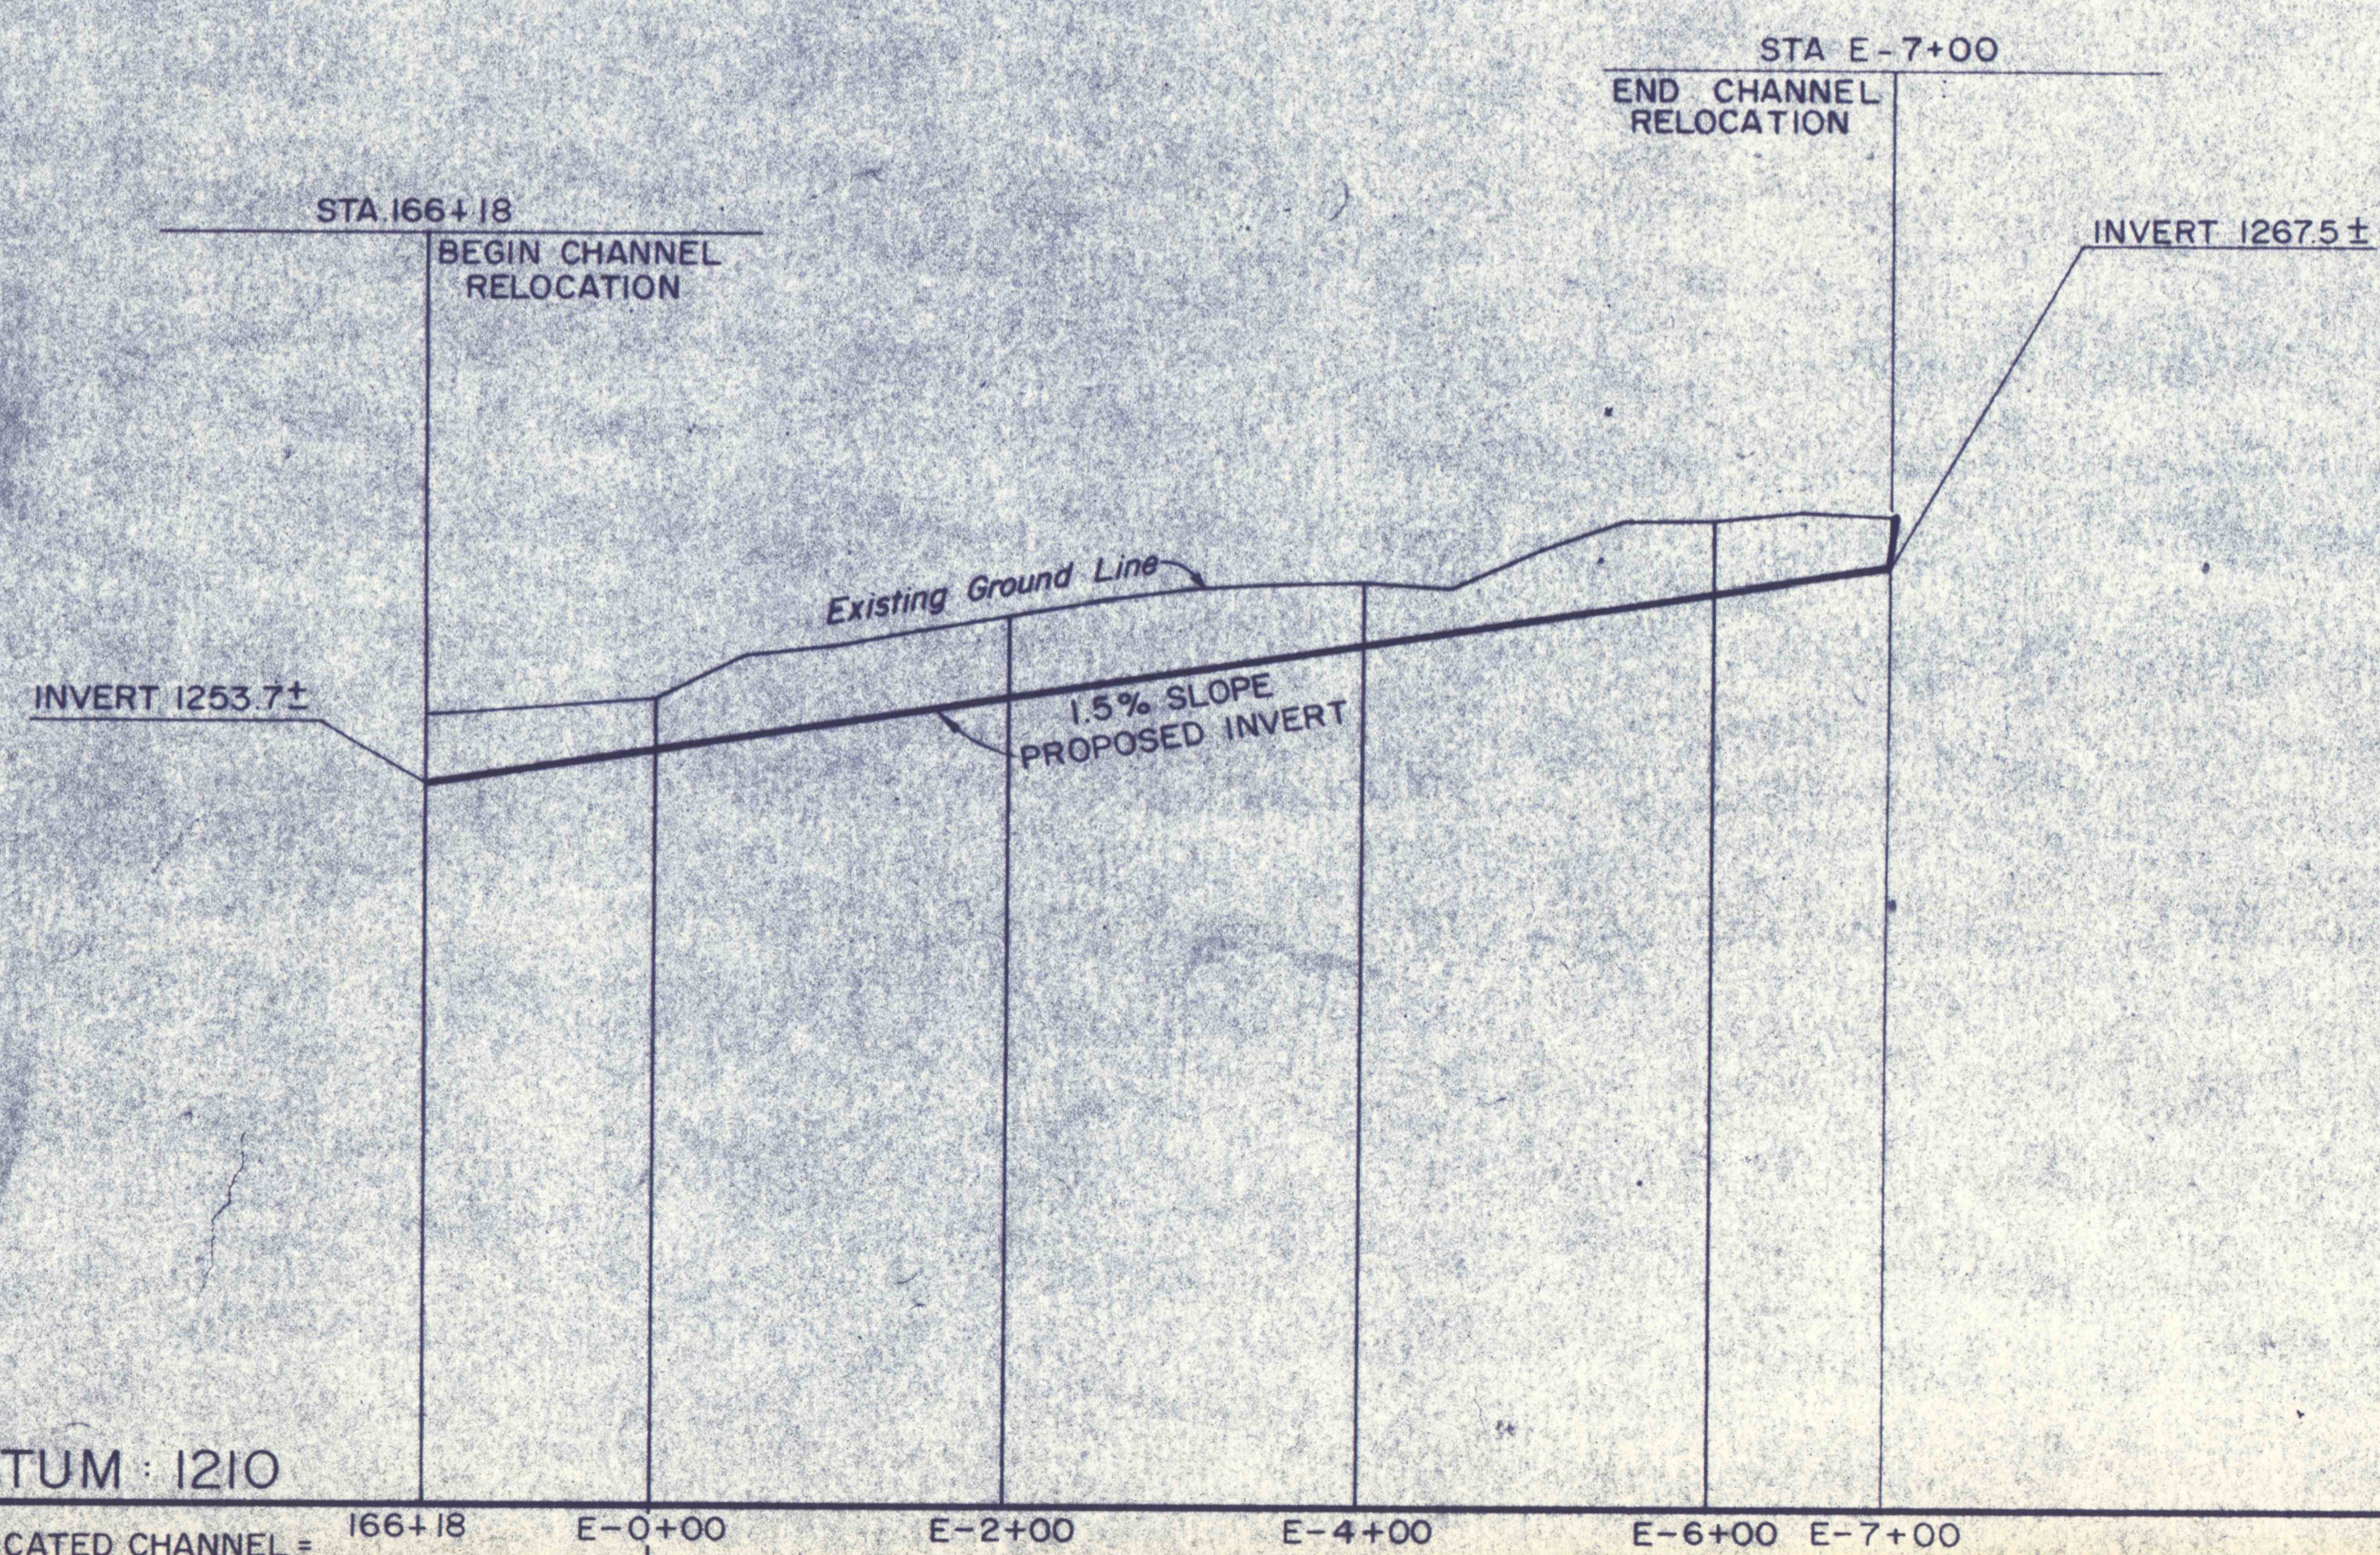


RELOCATED MAIN CHANNEL

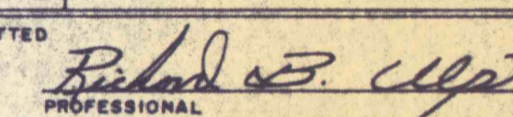

RELOCATED CHANNEL EXTENSION

NO	DATE	REVISION	APPR
SUBMITTED	 PROFESSIONAL		
APPROVED	 CHIEF - DIVISION OF MINE RECLAMATION		
APPROVED	 DIRECTOR - BUREAU OF DESIGN		
			
COMMONWEALTH OF PENNSYLVANIA DEPARTMENT OF ENVIRONMENTAL RESOURCES OFFICE OF RESOURCES MANAGEMENT PROJECT NO. SL 113-5-1 MINE DRAINAGE POLLUTION ABATEMENT COAL RUN SHAMOKIN CREEK WATERSHED NORTHUMBERLAND COUNTY, PA.			
ERDMAN, ANTHONY, ASSOCIATES Consulting Engineers Camp Hill, Pa. Rochester, N.Y.			
PROFILES			

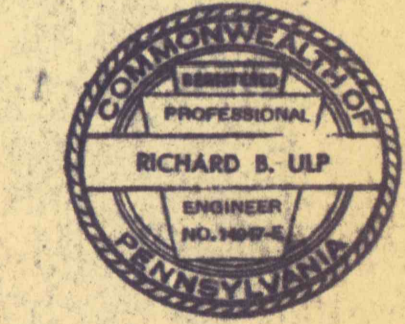DRAWN BY	DATE	DRAWING NO.
GMS	5-9-75	17 of 28
CHECKED BY	SCALE: 1" = 10' VERT.	
DHC	1" = 100' HOR.	

BRUNING 44-142 25788