



JUTE MATTING DETAILS
NOT TO SCALE

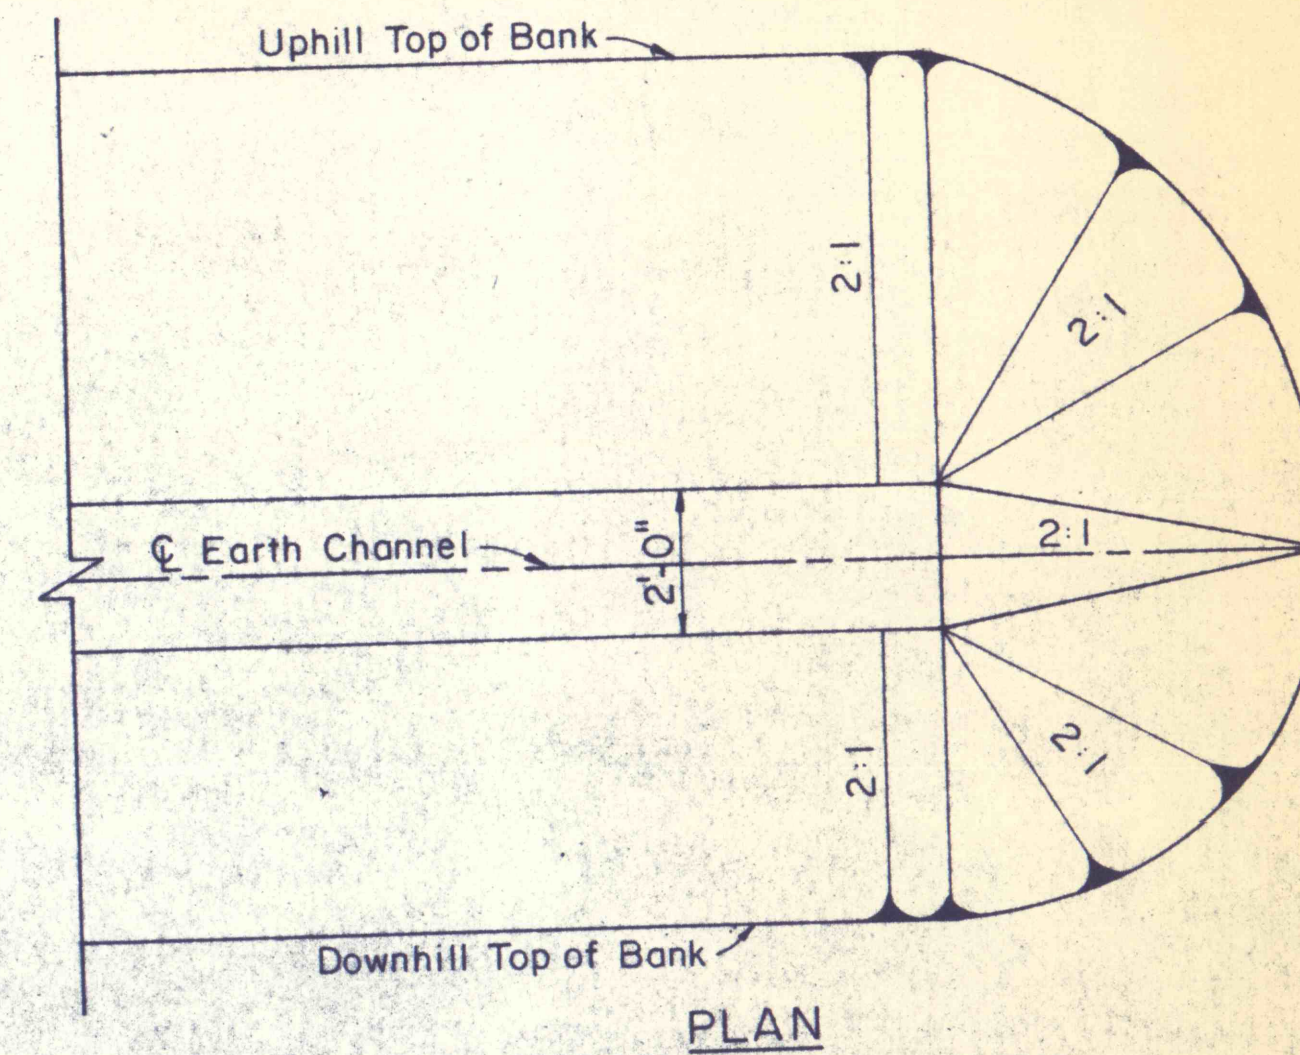

PLAN

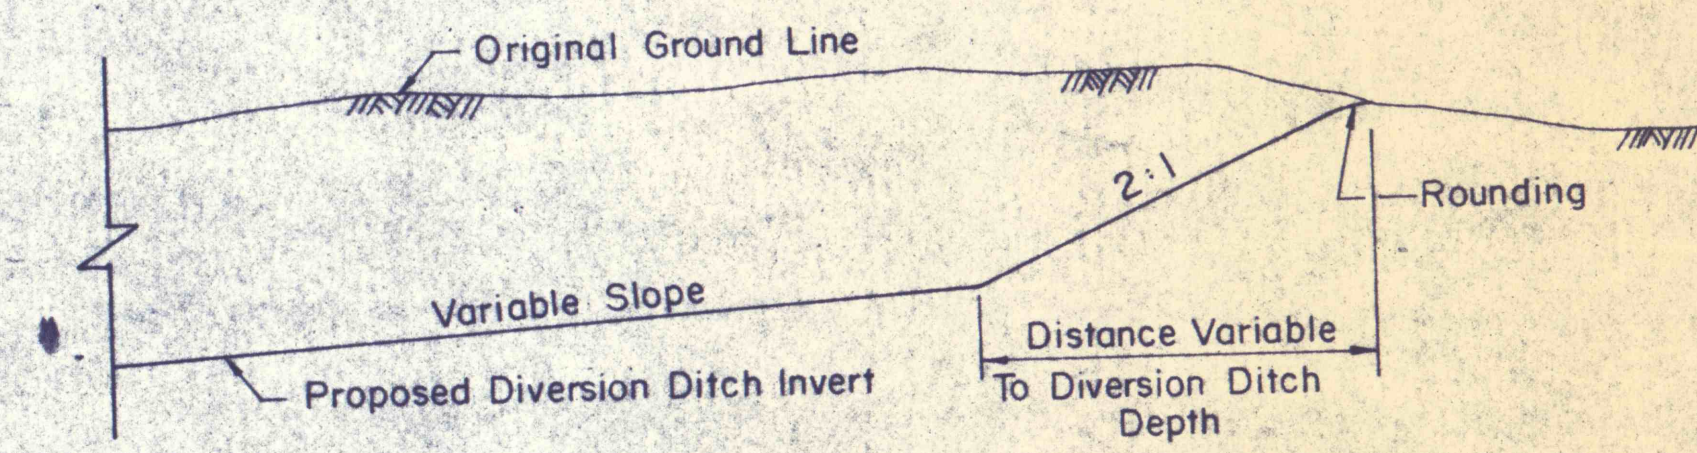

ELEVATION

TYPICAL DIVERSION DITCH END
NOT TO SCALE

NO	DATE	REVISION	APPR
SUBMITTED			
 RICHARD B. ULP PROFESSIONAL			
APPROVED ROBERT C. RAMAN CHIEF, DIVISION OF MINE RECLAMATION			
APPROVED ANTHONY ERDMAN DIRECTOR - BUREAU OF DESIGN			
COMMONWEALTH OF PENNSYLVANIA DEPARTMENT OF ENVIRONMENTAL RESOURCES OFFICE OF RESOURCES MANAGEMENT			
PROJECT NO. SL 113-5-1			
MINE DRAINAGE POLLUTION ABATEMENT COAL RUN SHAMOKIN CREEK WATERSHED NORTHUMBERLAND COUNTY, PA.			
ERDMAN, ANTHONY, ASSOCIATES Consulting Engineers Camp Hill, Pa. Rochester, N.Y.			
MISCELLANEOUS DETAILS			
DRAWN BY	DATE	DRAWING NO.	
GMS	5-9-75		
CHECKED BY	SCALE		
DWC	NO SCALE		