
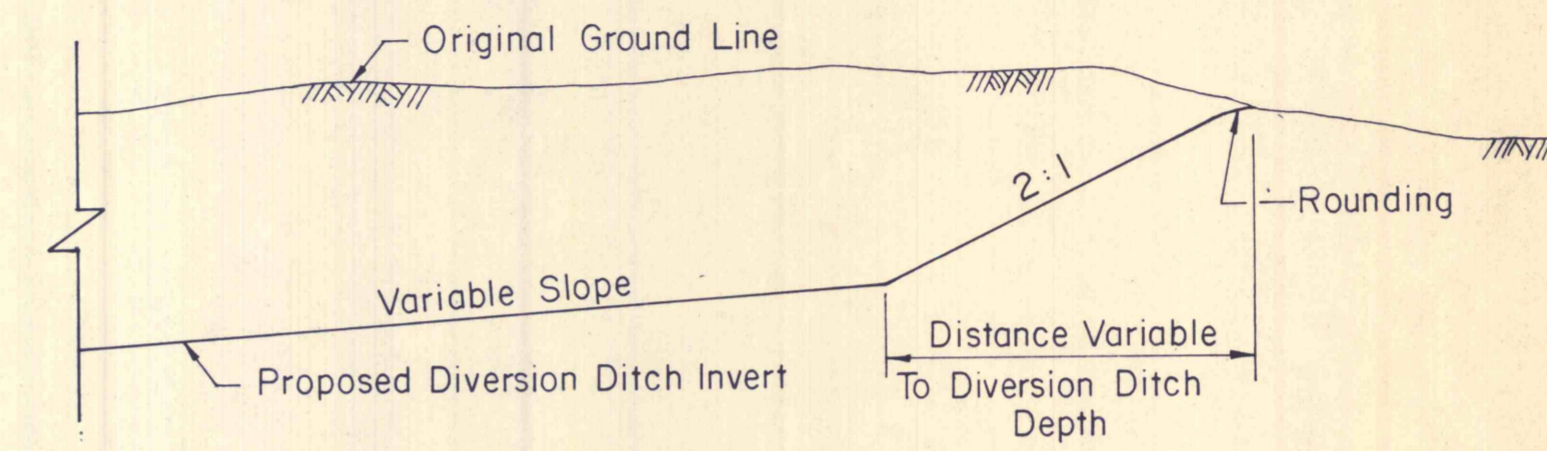


JUTE MATTING DETAILS
NOT TO SCALE

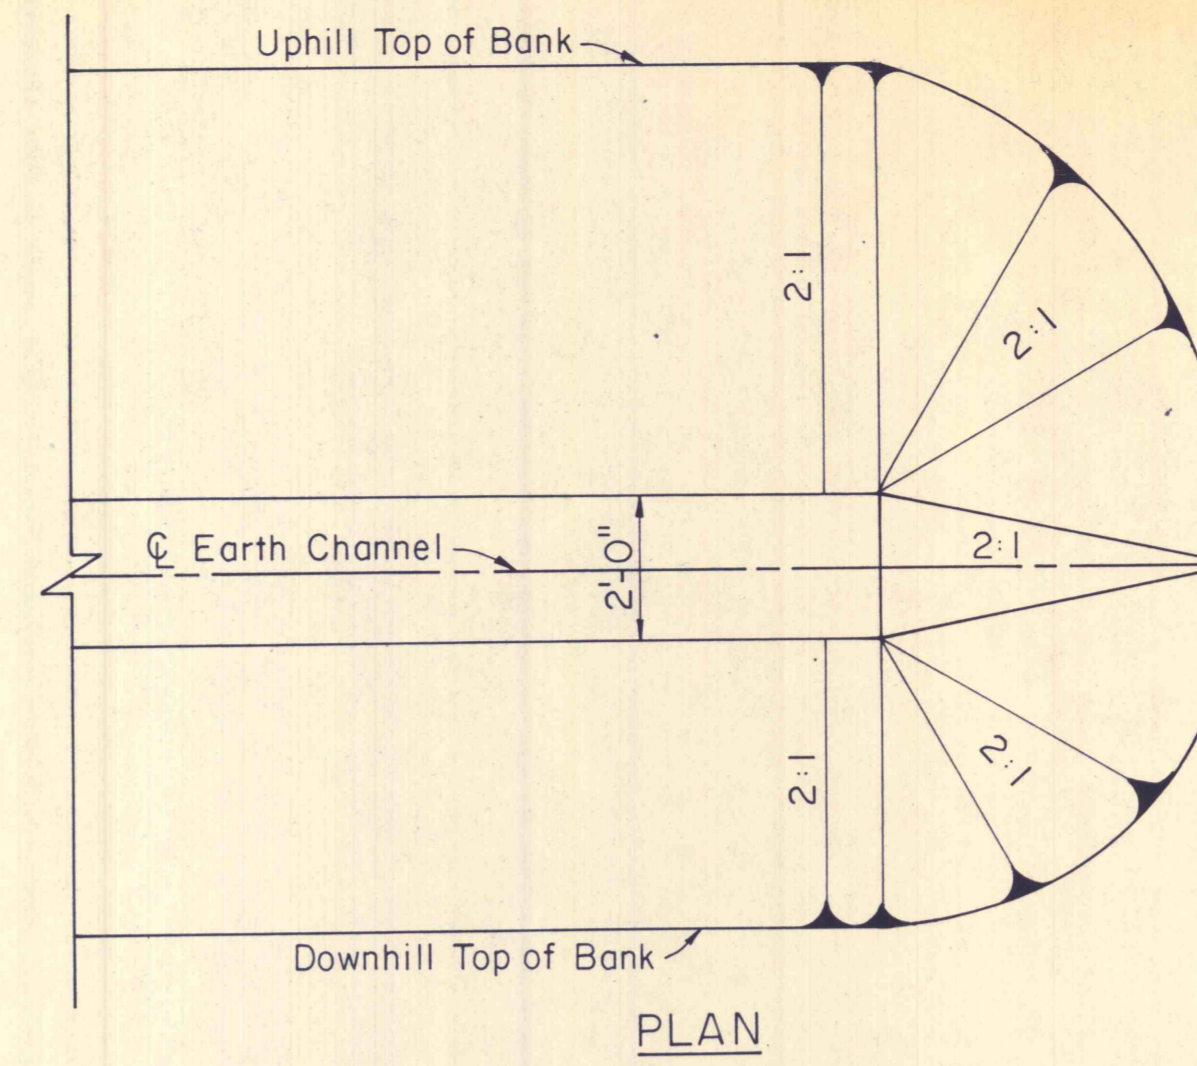

TYPICAL DIVERSION DITCH END
NOT TO SCALE

NO	DATE	REVISION	APPR.
SUBMITTED			
<i>Richard B. Ulp</i> PROFESSIONAL			
APPROVED			
<i>Albert C. Ramer</i> CHIEF - DIVISION OF MINE RECLAMATION			
APPROVED			
<i>Dr. [Signature]</i> DIRECTOR - BUREAU OF DESIGN			
COMMONWEALTH OF PENNSYLVANIA DEPARTMENT OF ENVIRONMENTAL RESOURCES OFFICE OF RESOURCES MANAGEMENT PROJECT NO. SL 113-5-1 MINE DRAINAGE POLLUTION ABATEMENT COAL RUN SHAMOKIN CREEK WATERSHED NORTHUMBERLAND COUNTY, PA. ERDMAN, ANTHONY, ASSOCIATES Consulting Engineers Camp Hill, Pa. Rochester, N.Y.			
MISCELLANEOUS DETAILS			
DRAWN BY	DATE	DRAWING NO.	
GMS	5-9-75	27 of 28	
CHECKED BY	SCALE		
DHC	NO SCALE		