


NOTE: Location of anchor bolts should be verified by checking the location of bolt holes in steel tower baseplates.

STEEL TOWER FOUNDATION
 Scale: 1 in. = 3 ft.

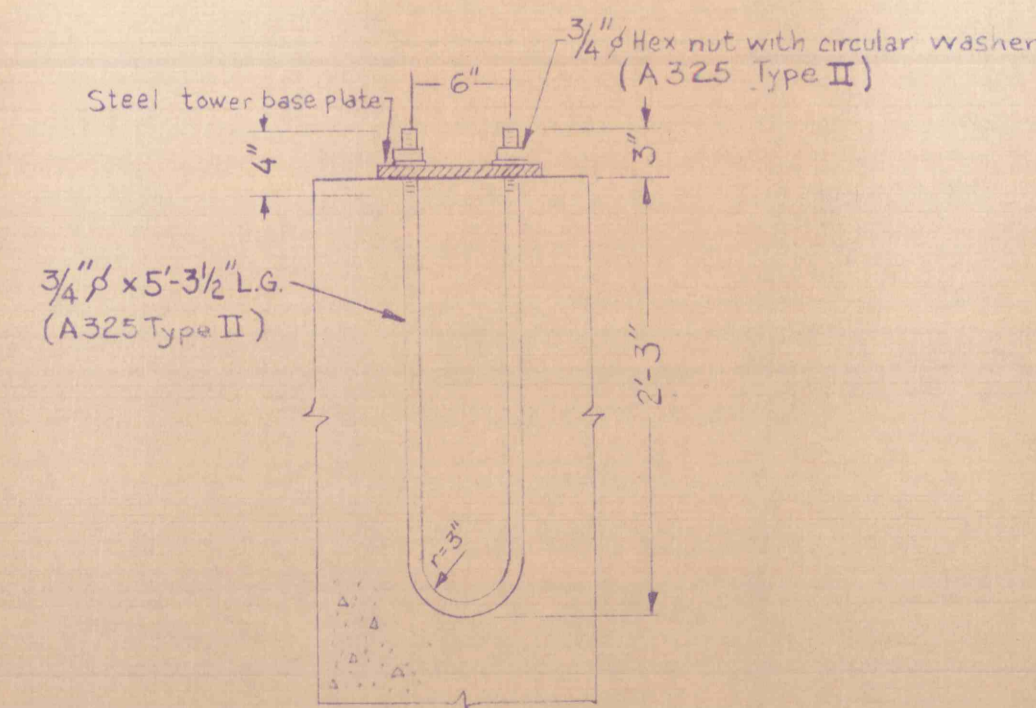

STEEL TOWER FOUNDATION

NO.	DATE	REVISION	APPR.
SUBMITTED			
DESIGN ENGINEER			
APPROVED			
DISTRICT ENGINEER			
APPROVED			
DIRECTOR - BUREAU OF RESOURCES PROGRAMMING			



(SEALS)
 COMMONWEALTH OF PENNSYLVANIA
 DEPARTMENT OF ENVIRONMENTAL RESOURCES
 OFFICE OF RESOURCES MANAGEMENT

PROJECT NO. MWC-48

**BOREHOLE CONSTRUCTION AND
 DEEP-WELL PUMP INSTALLATION
 NEAR VALLEY VIEW**

SCHUYLKILL COUNTY PENNSYLVANIA

**LOCATION, WORK AREA, PLAN
 SECTIONS & DETAILS**

DRAWN BY MRF	DATE 16 AUG 76	DRAWING NO.
CHECKED BY MRF	SCALE AS SHOWN	