


ANDREW RUSSELL TRACT

WM. MARSHALL TRACT

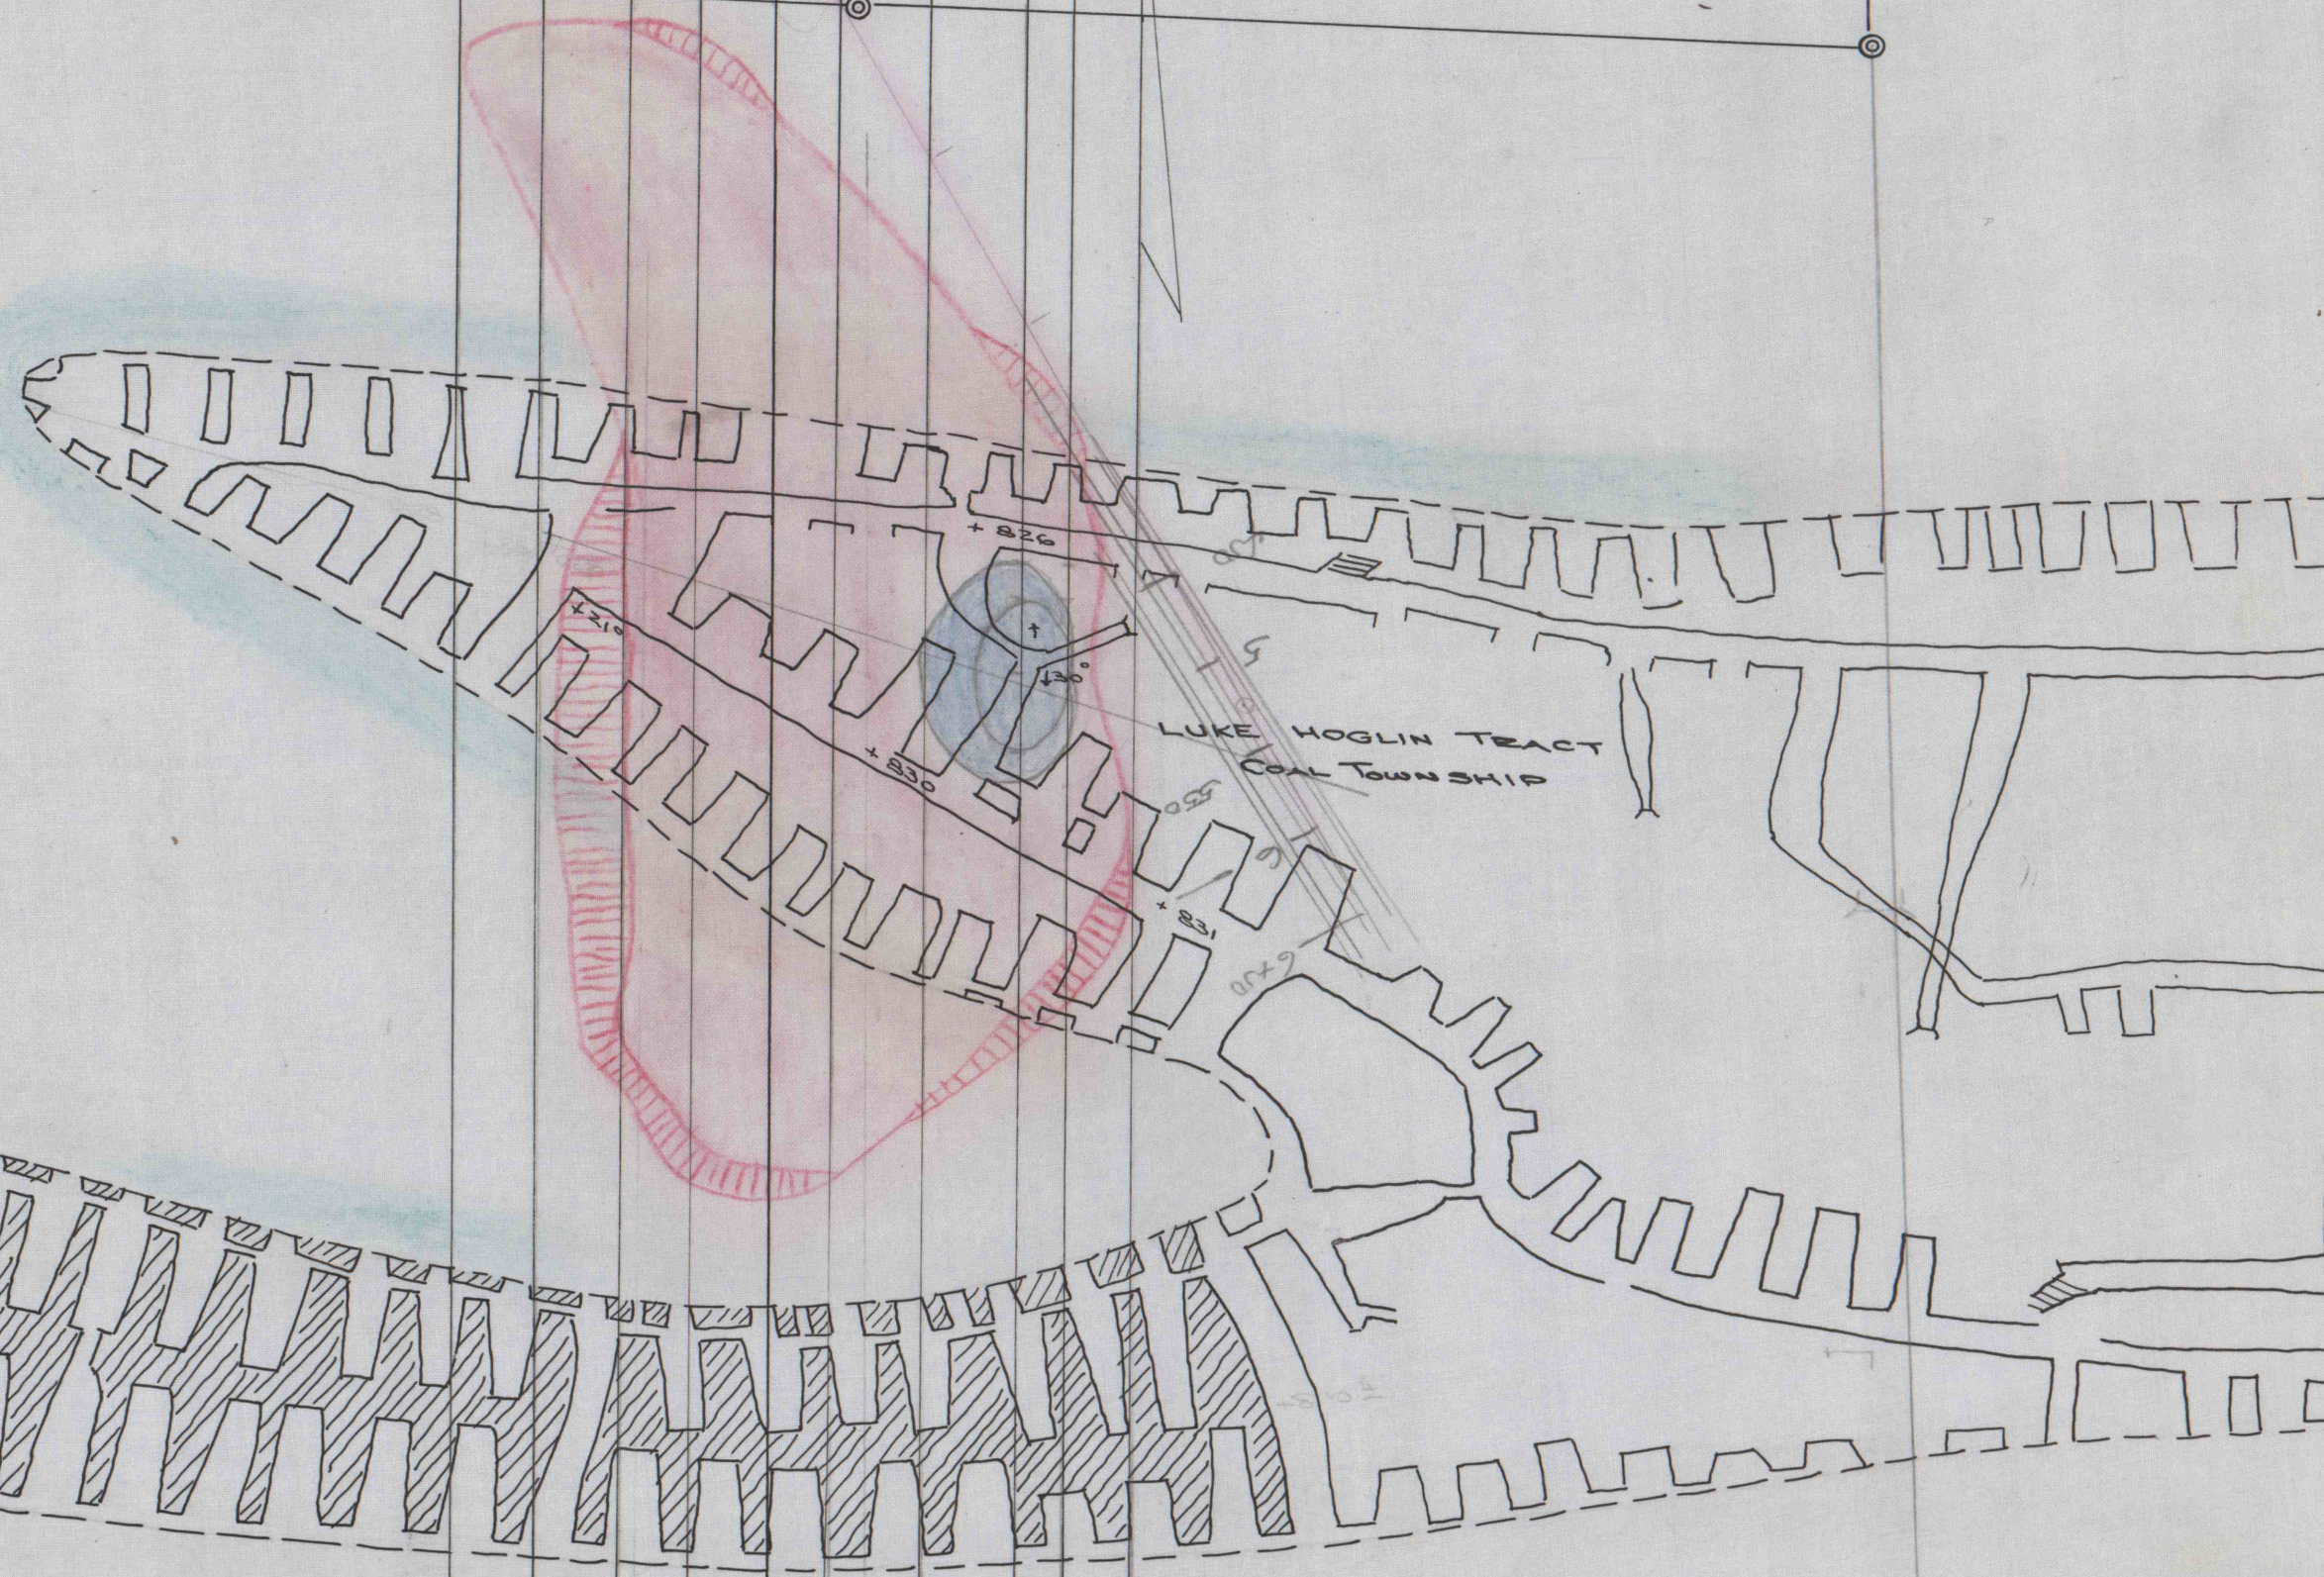

BURNSIDE COLLIERY
 No. 8 VEIN
 ADJOINING FIRE IN HIGHWAY FILL
 L.R. No. 459 NORTHWEST OF BURNSIDE
 1" = 100'

#10
 #9
 #8
 #7
 #6
 #5
 #4
 #3
 #2
 #1