



**LOCATION MAP**  
Scale: 1 in. = 9 mi.

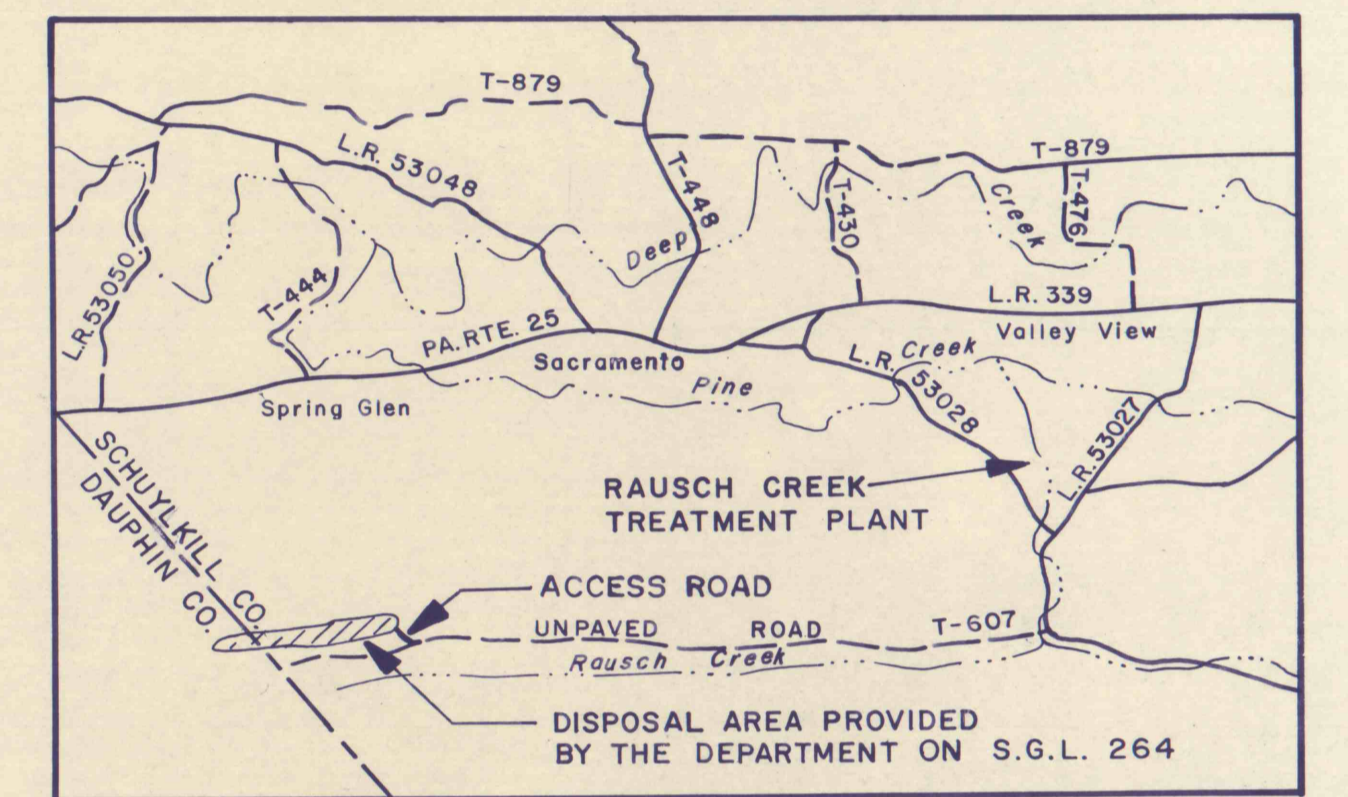

**VICINITY MAP**  
Scale: 1 in. = 5208 ft.

NO.	DATE	REVISION	APPR.
SUBMITTED			
<i>Michael R. Berko</i> DESIGN ENGINEER			
APPROVED			
<i>M. J. Janno</i> DISTRICT ENGINEER			
APPROVED			
DIRECTOR - BUREAU OF OPERATIONS			

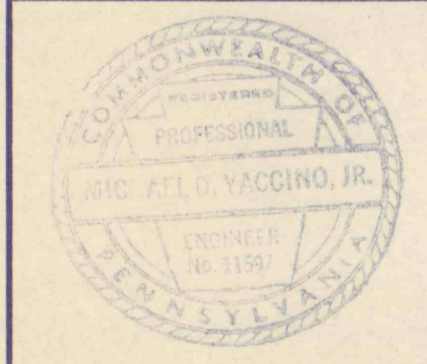

COMMONWEALTH OF PENNSYLVANIA  
DEPARTMENT OF ENVIRONMENTAL RESOURCES  
OFFICE OF RESOURCES MANAGEMENT

PROJECT NO. SL 112-II-80

**REMOVAL & DISPOSAL OF SLUDGE  
HOLDING PONDS NO. 2 & NO. 3  
RAUSCH CREEK TREATMENT PLANT  
HEGINS TWP. SCHUYLKILL CO.**

**PLAN, LOCATION  
AND VICINITY MAPS**

DRAWN BY S.G.H.	DATE 3-14-80	DRAWING NO. 1 of 1
CHECKED BY M.R.F.	SCALE 1" = 50'	