



SECTIONAL PLAN F-F
(DWG. C-18)

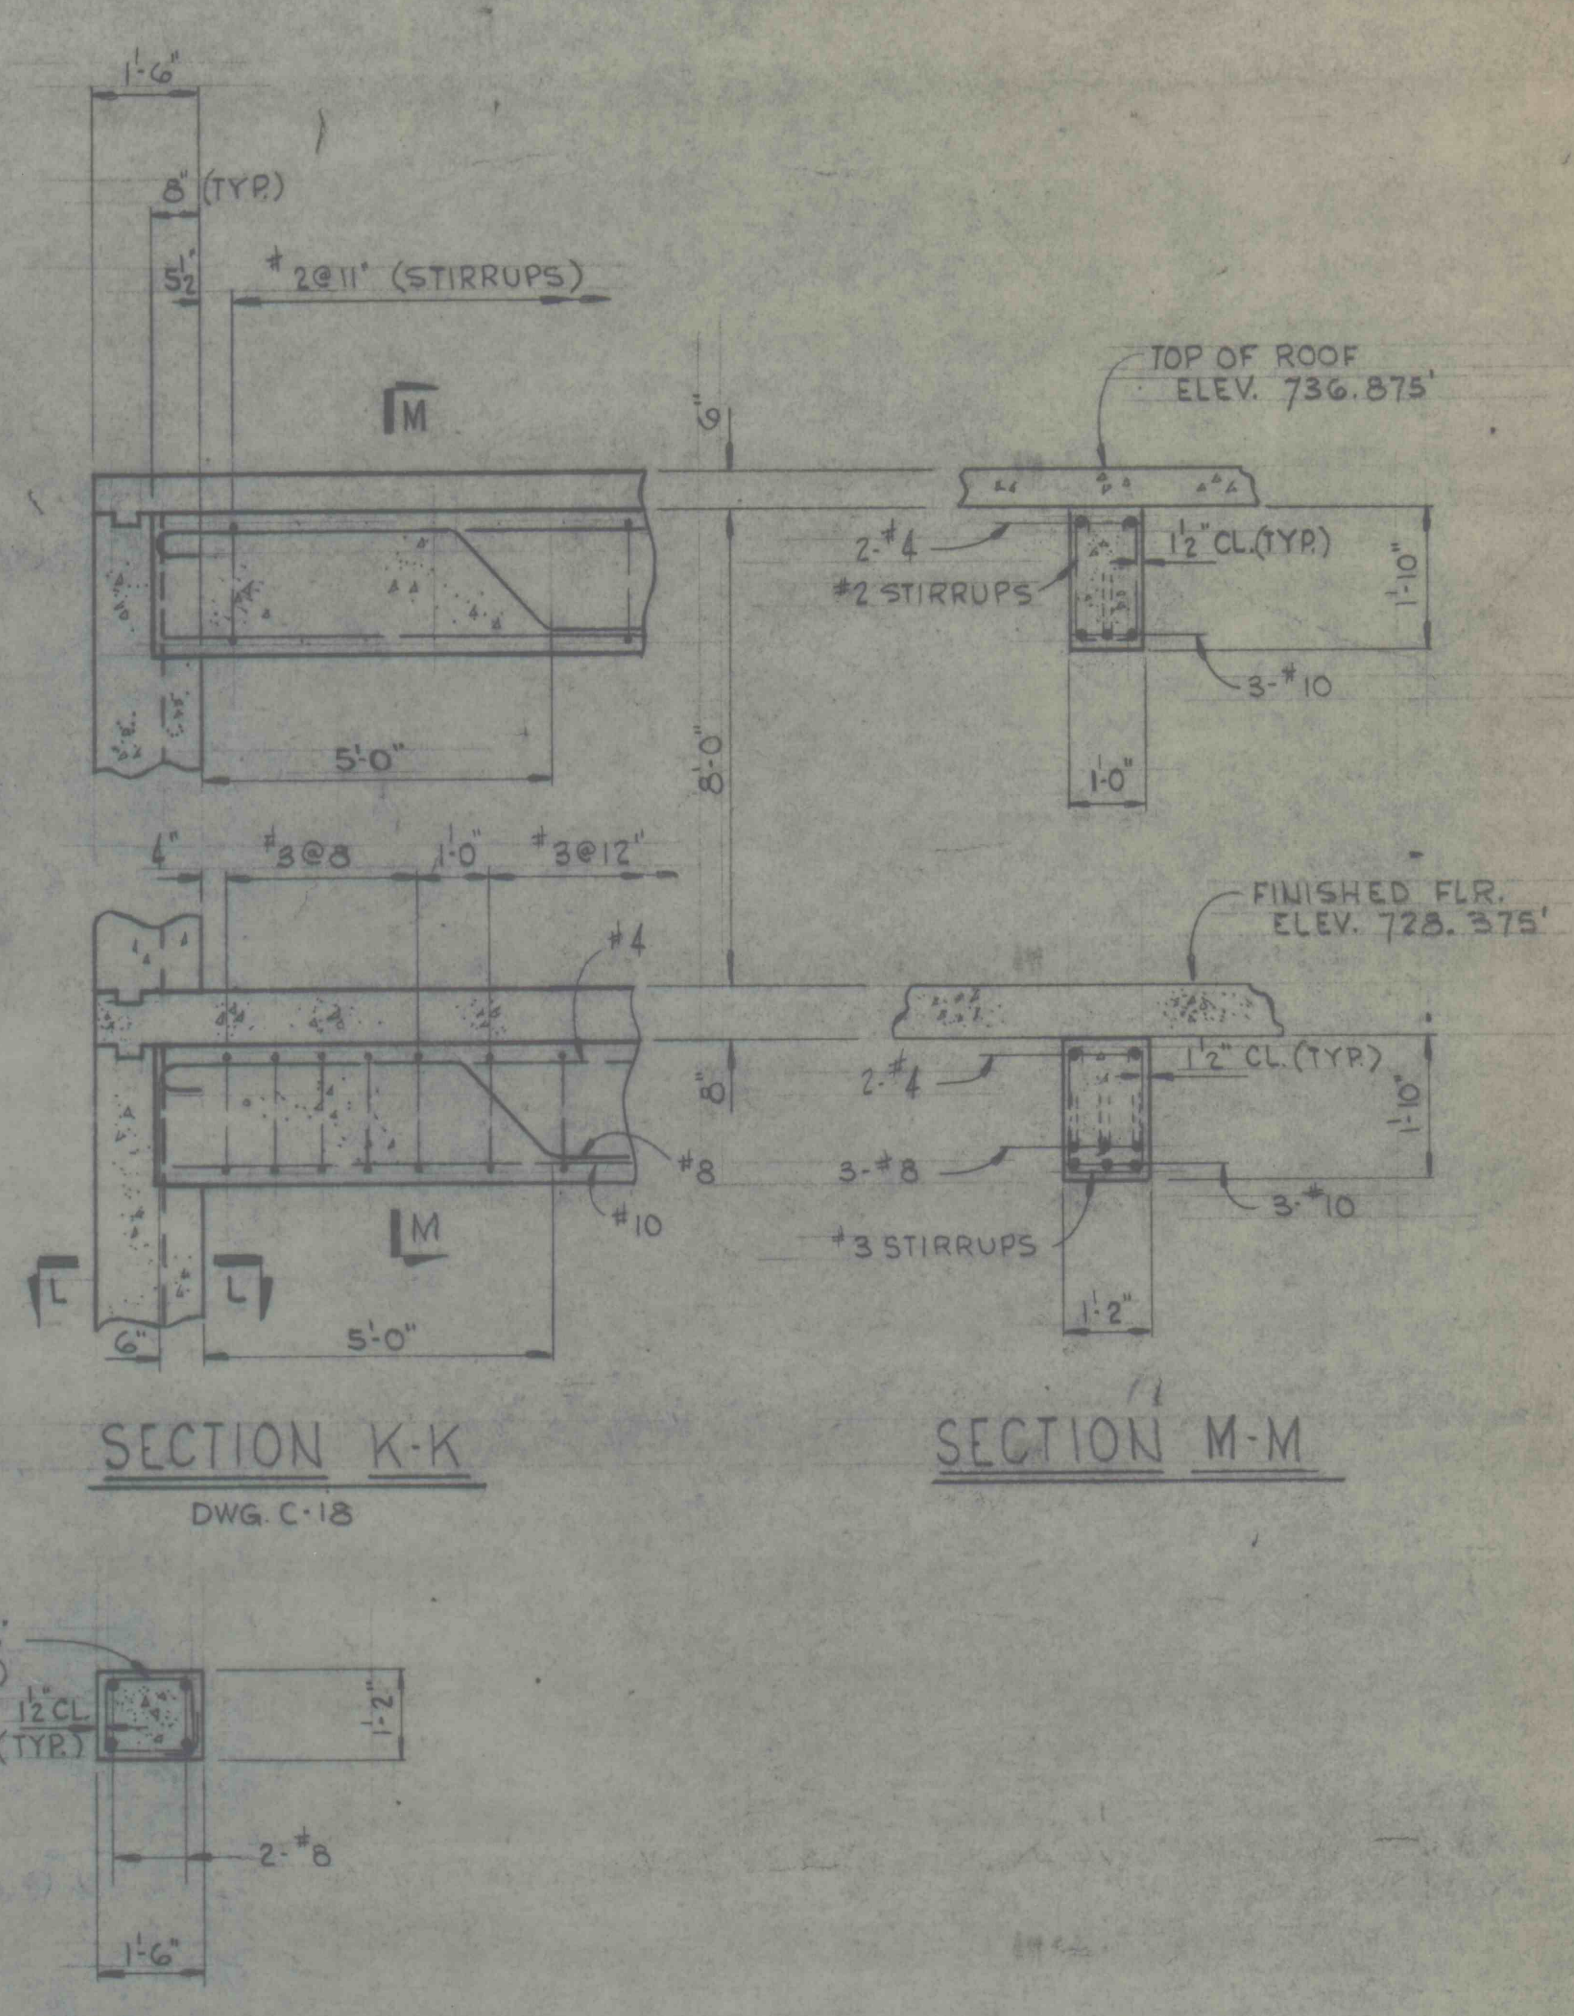


SECTION K-K
DWG. C-18

SECTION M-M

SECTIONAL PLAN L-L

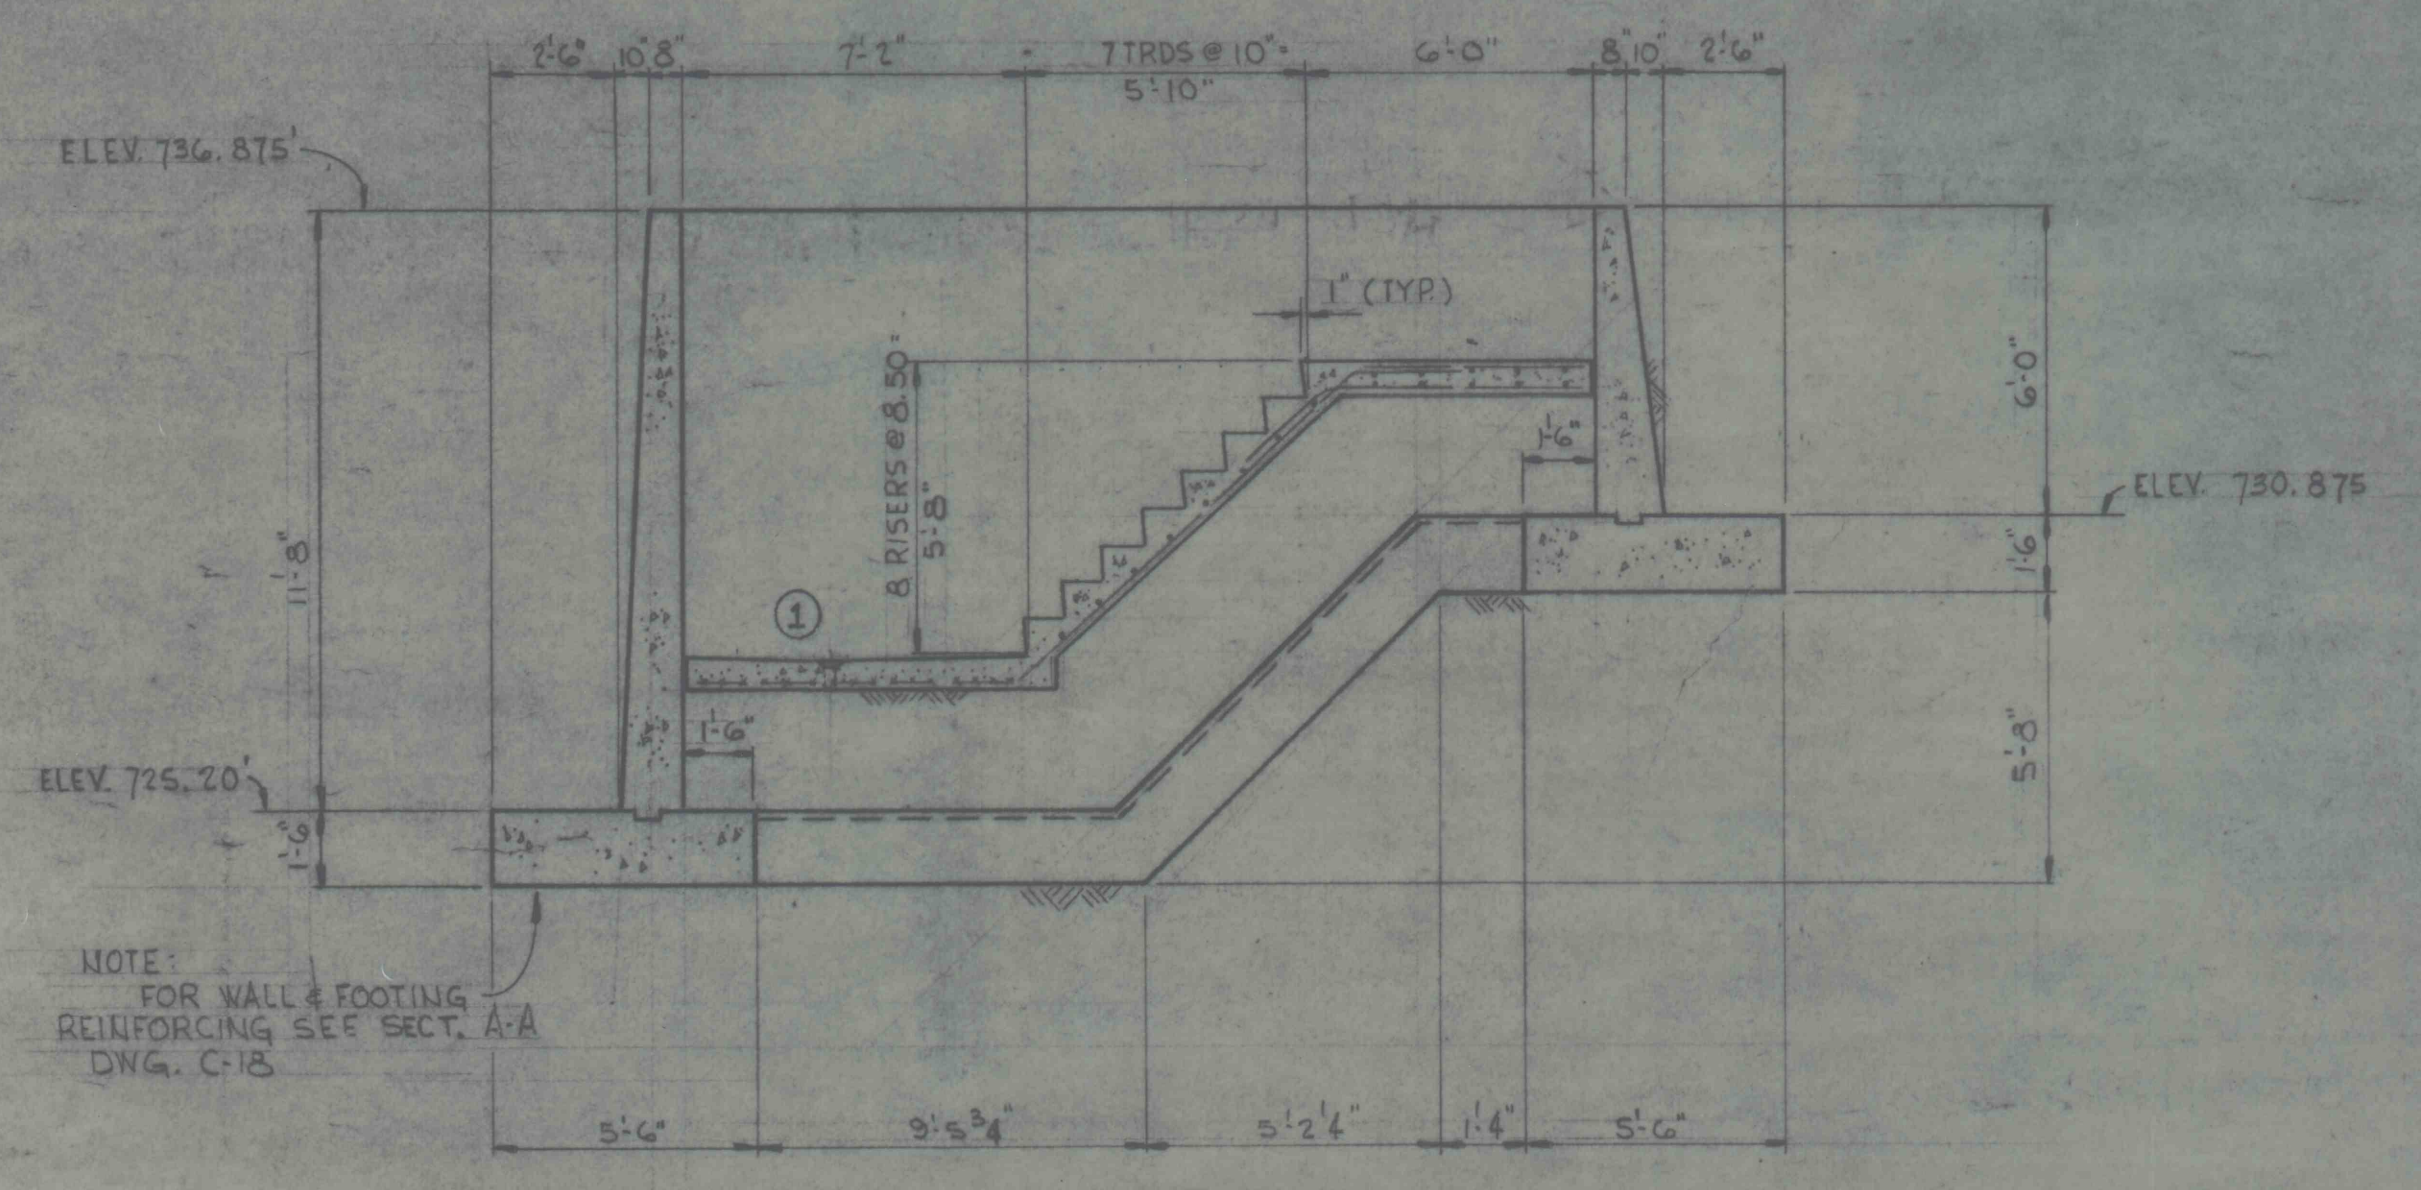

SECTION E-E
DWG. C-18

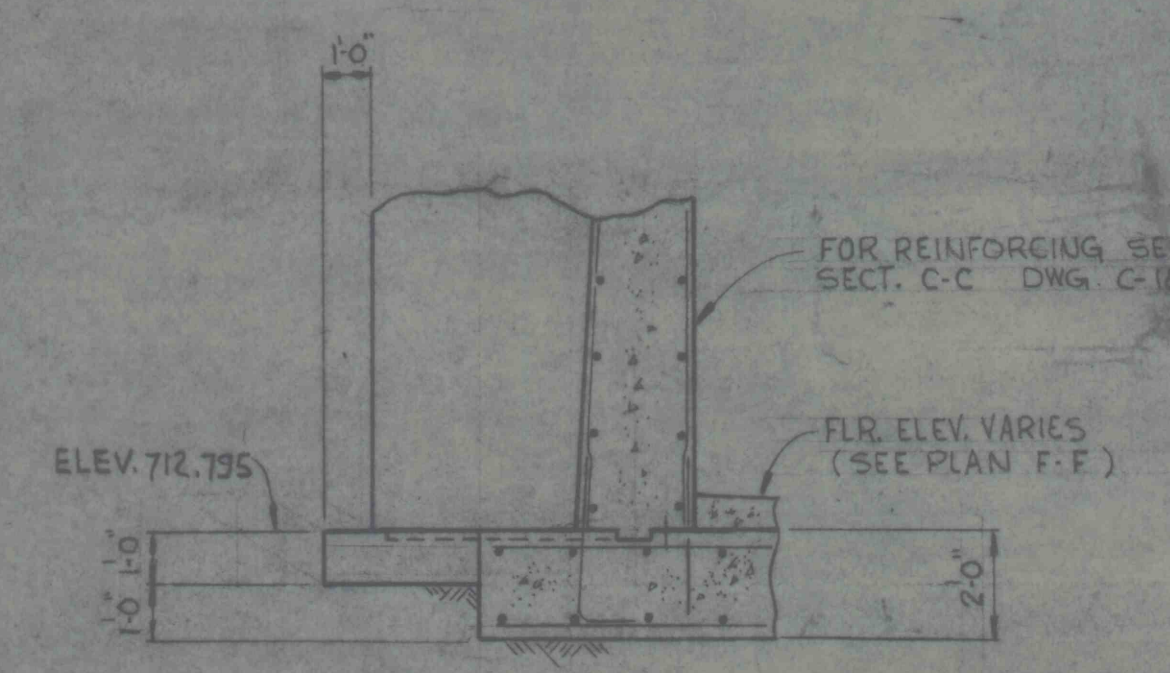

SECTION H-H (AS SHOWN)
SECTION N-N (OPP. HAND)

- REF. DWG'S. GENERAL NOTES
- C-19 SLUDGE THICKENER MECH. SEE DWG. C-18
 - C-21 SLUDGE HOLDING PIT & PUMP FOUN. DETAILS.
 - C-20 SLUDGE THICKENER - PUMP ROOM - MECH.

1	12-4-71	FLOOR DRAIN AS INDICATED
REVISIONS		
SLUDGE THICKENER - STRUCTURAL		
CONSTRUCTION OF TREATMENT FACILITIES FOR ACID MINE DRAINAGE		JOB NO: 6805
RAUSCH CREEK WATERSHED		DATE: 1 DEC. 1970
SCHUYLKILL COUNTY PENNSYLVANIA		SCALE: 1/4" = 1'-0"
ANTHRACITE RESEARCH & DEVELOPMENT CO. INC. consulting engineers		DRAWN: P.B.
POTTSVILLE PENNSYLVANIA TANAGUA		APPROVED:
		DRAWING NO: C-37