




TYPICAL VIEW OF LADDER AT TANK

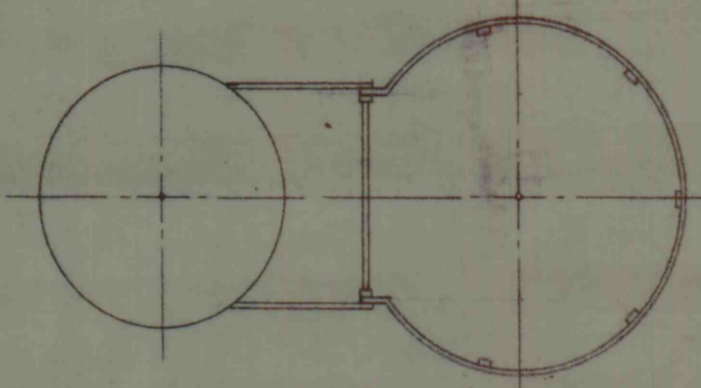


PLAN VIEW OF LADDER-TYP.

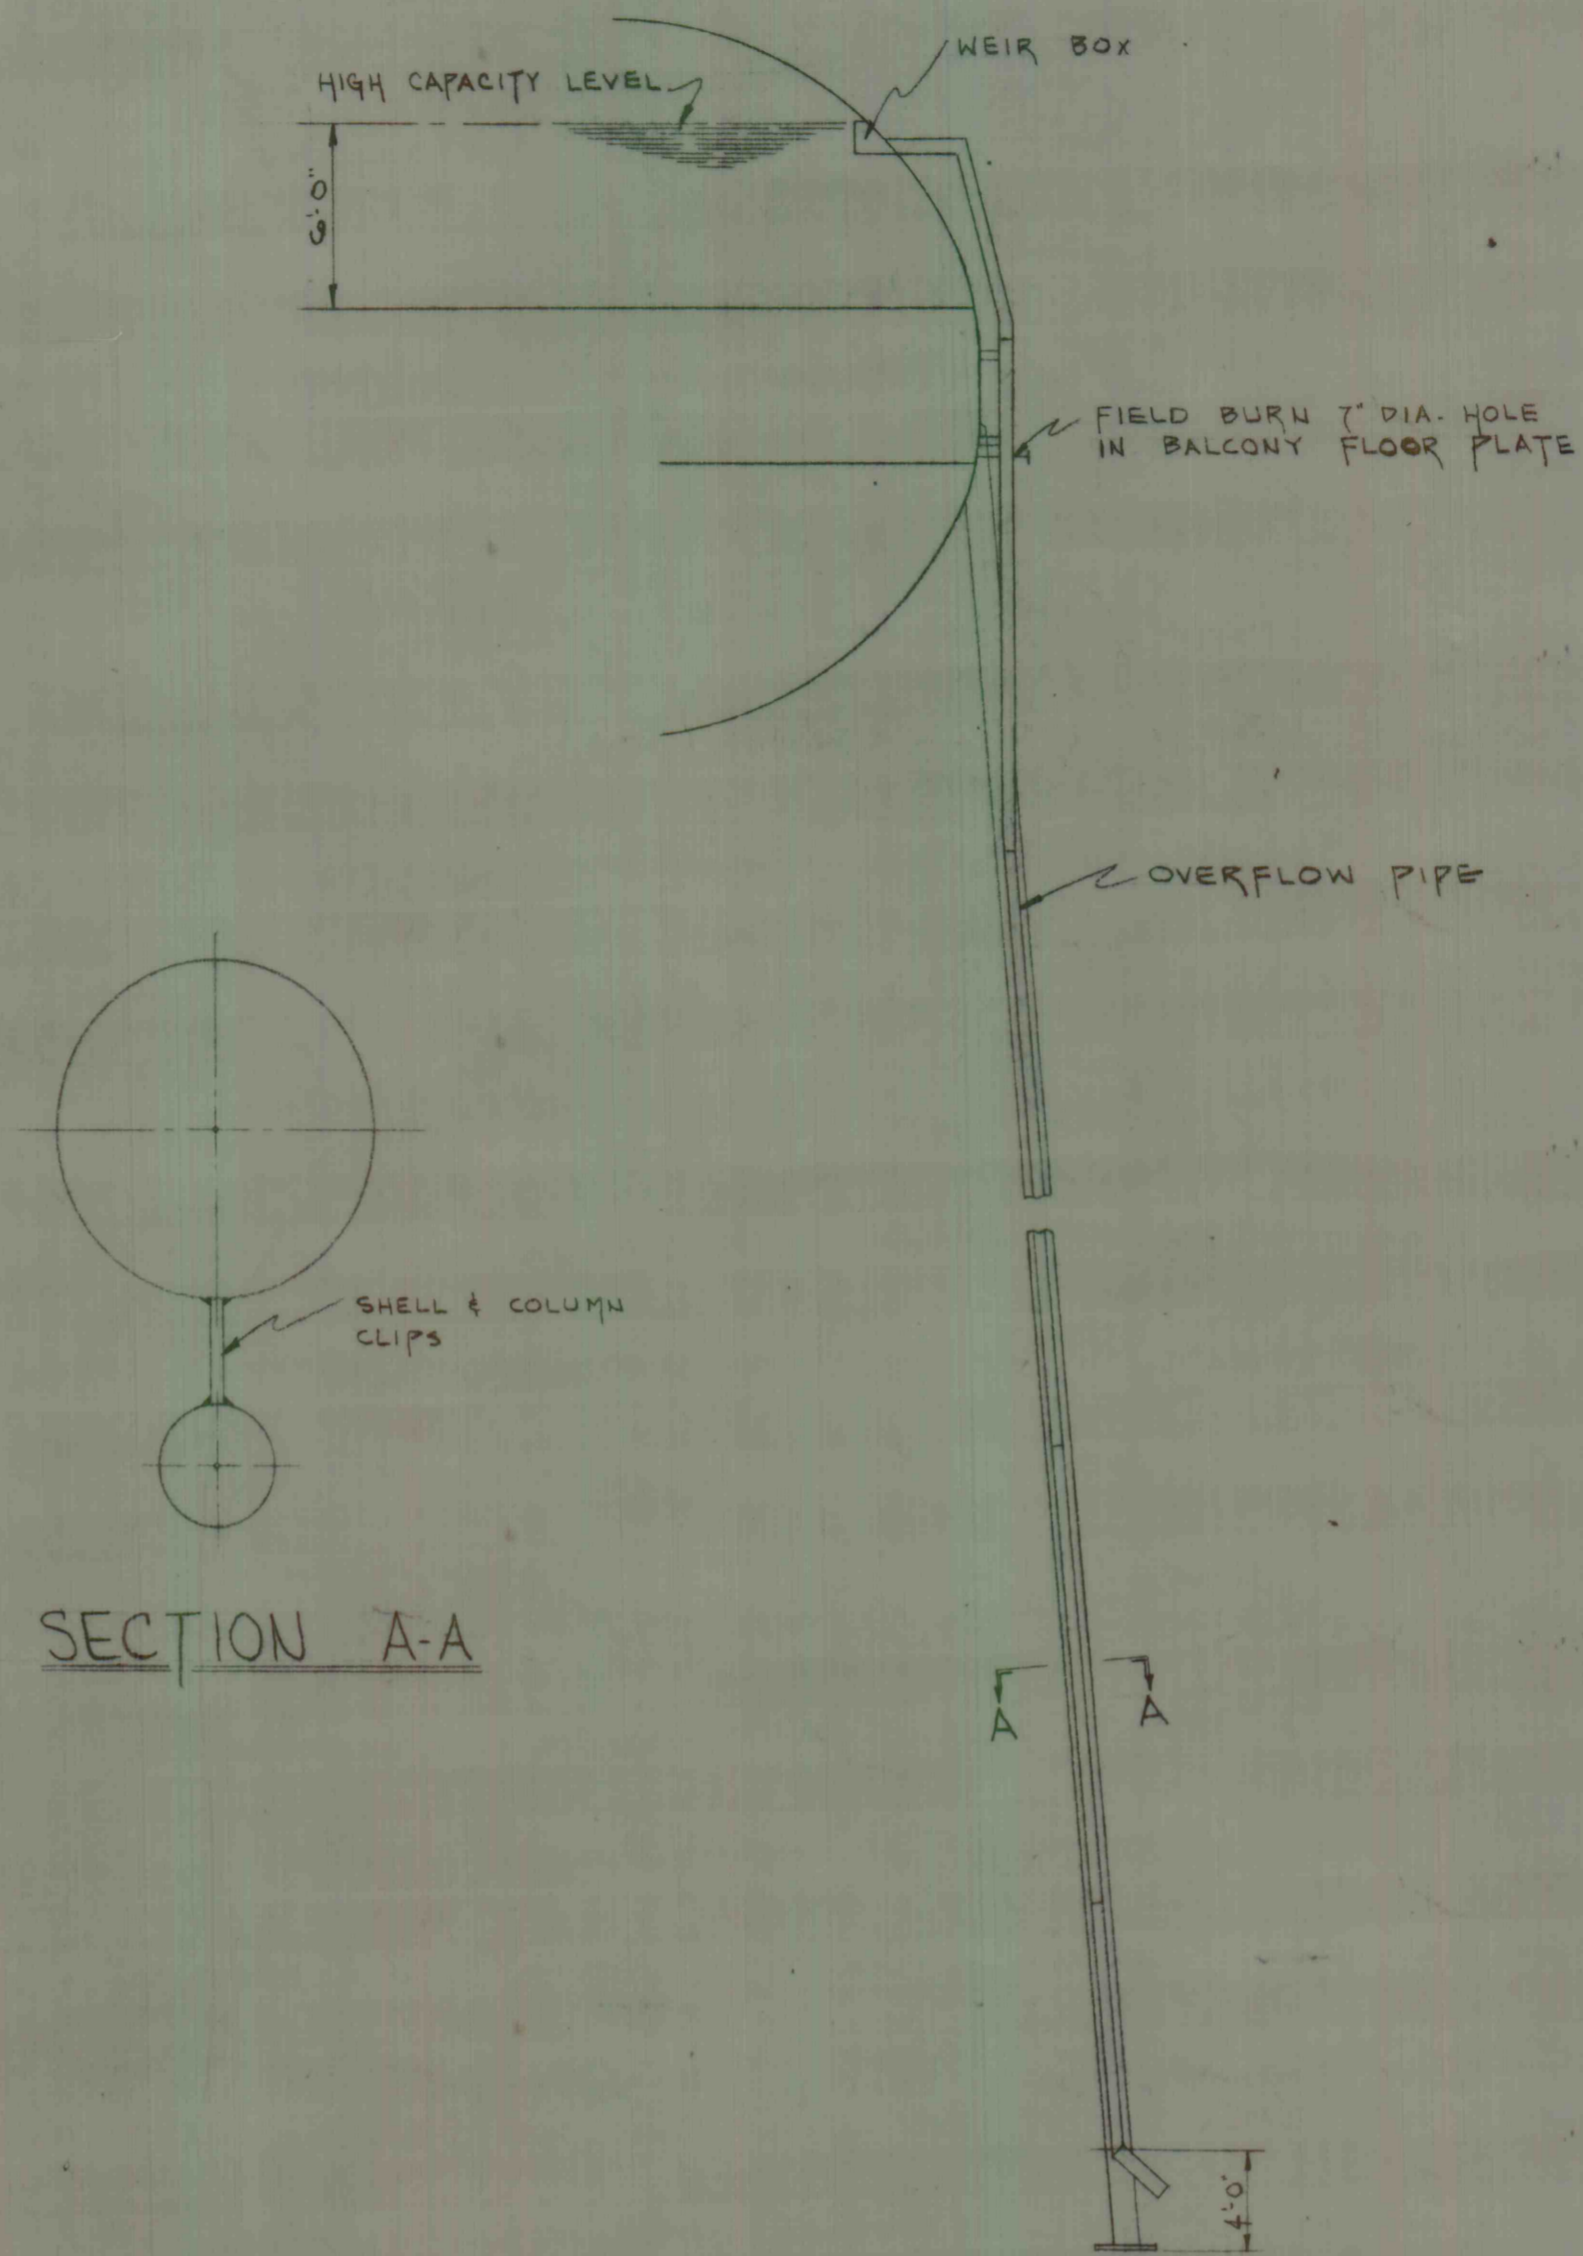

OVERFLOW PIPE FROM TANK

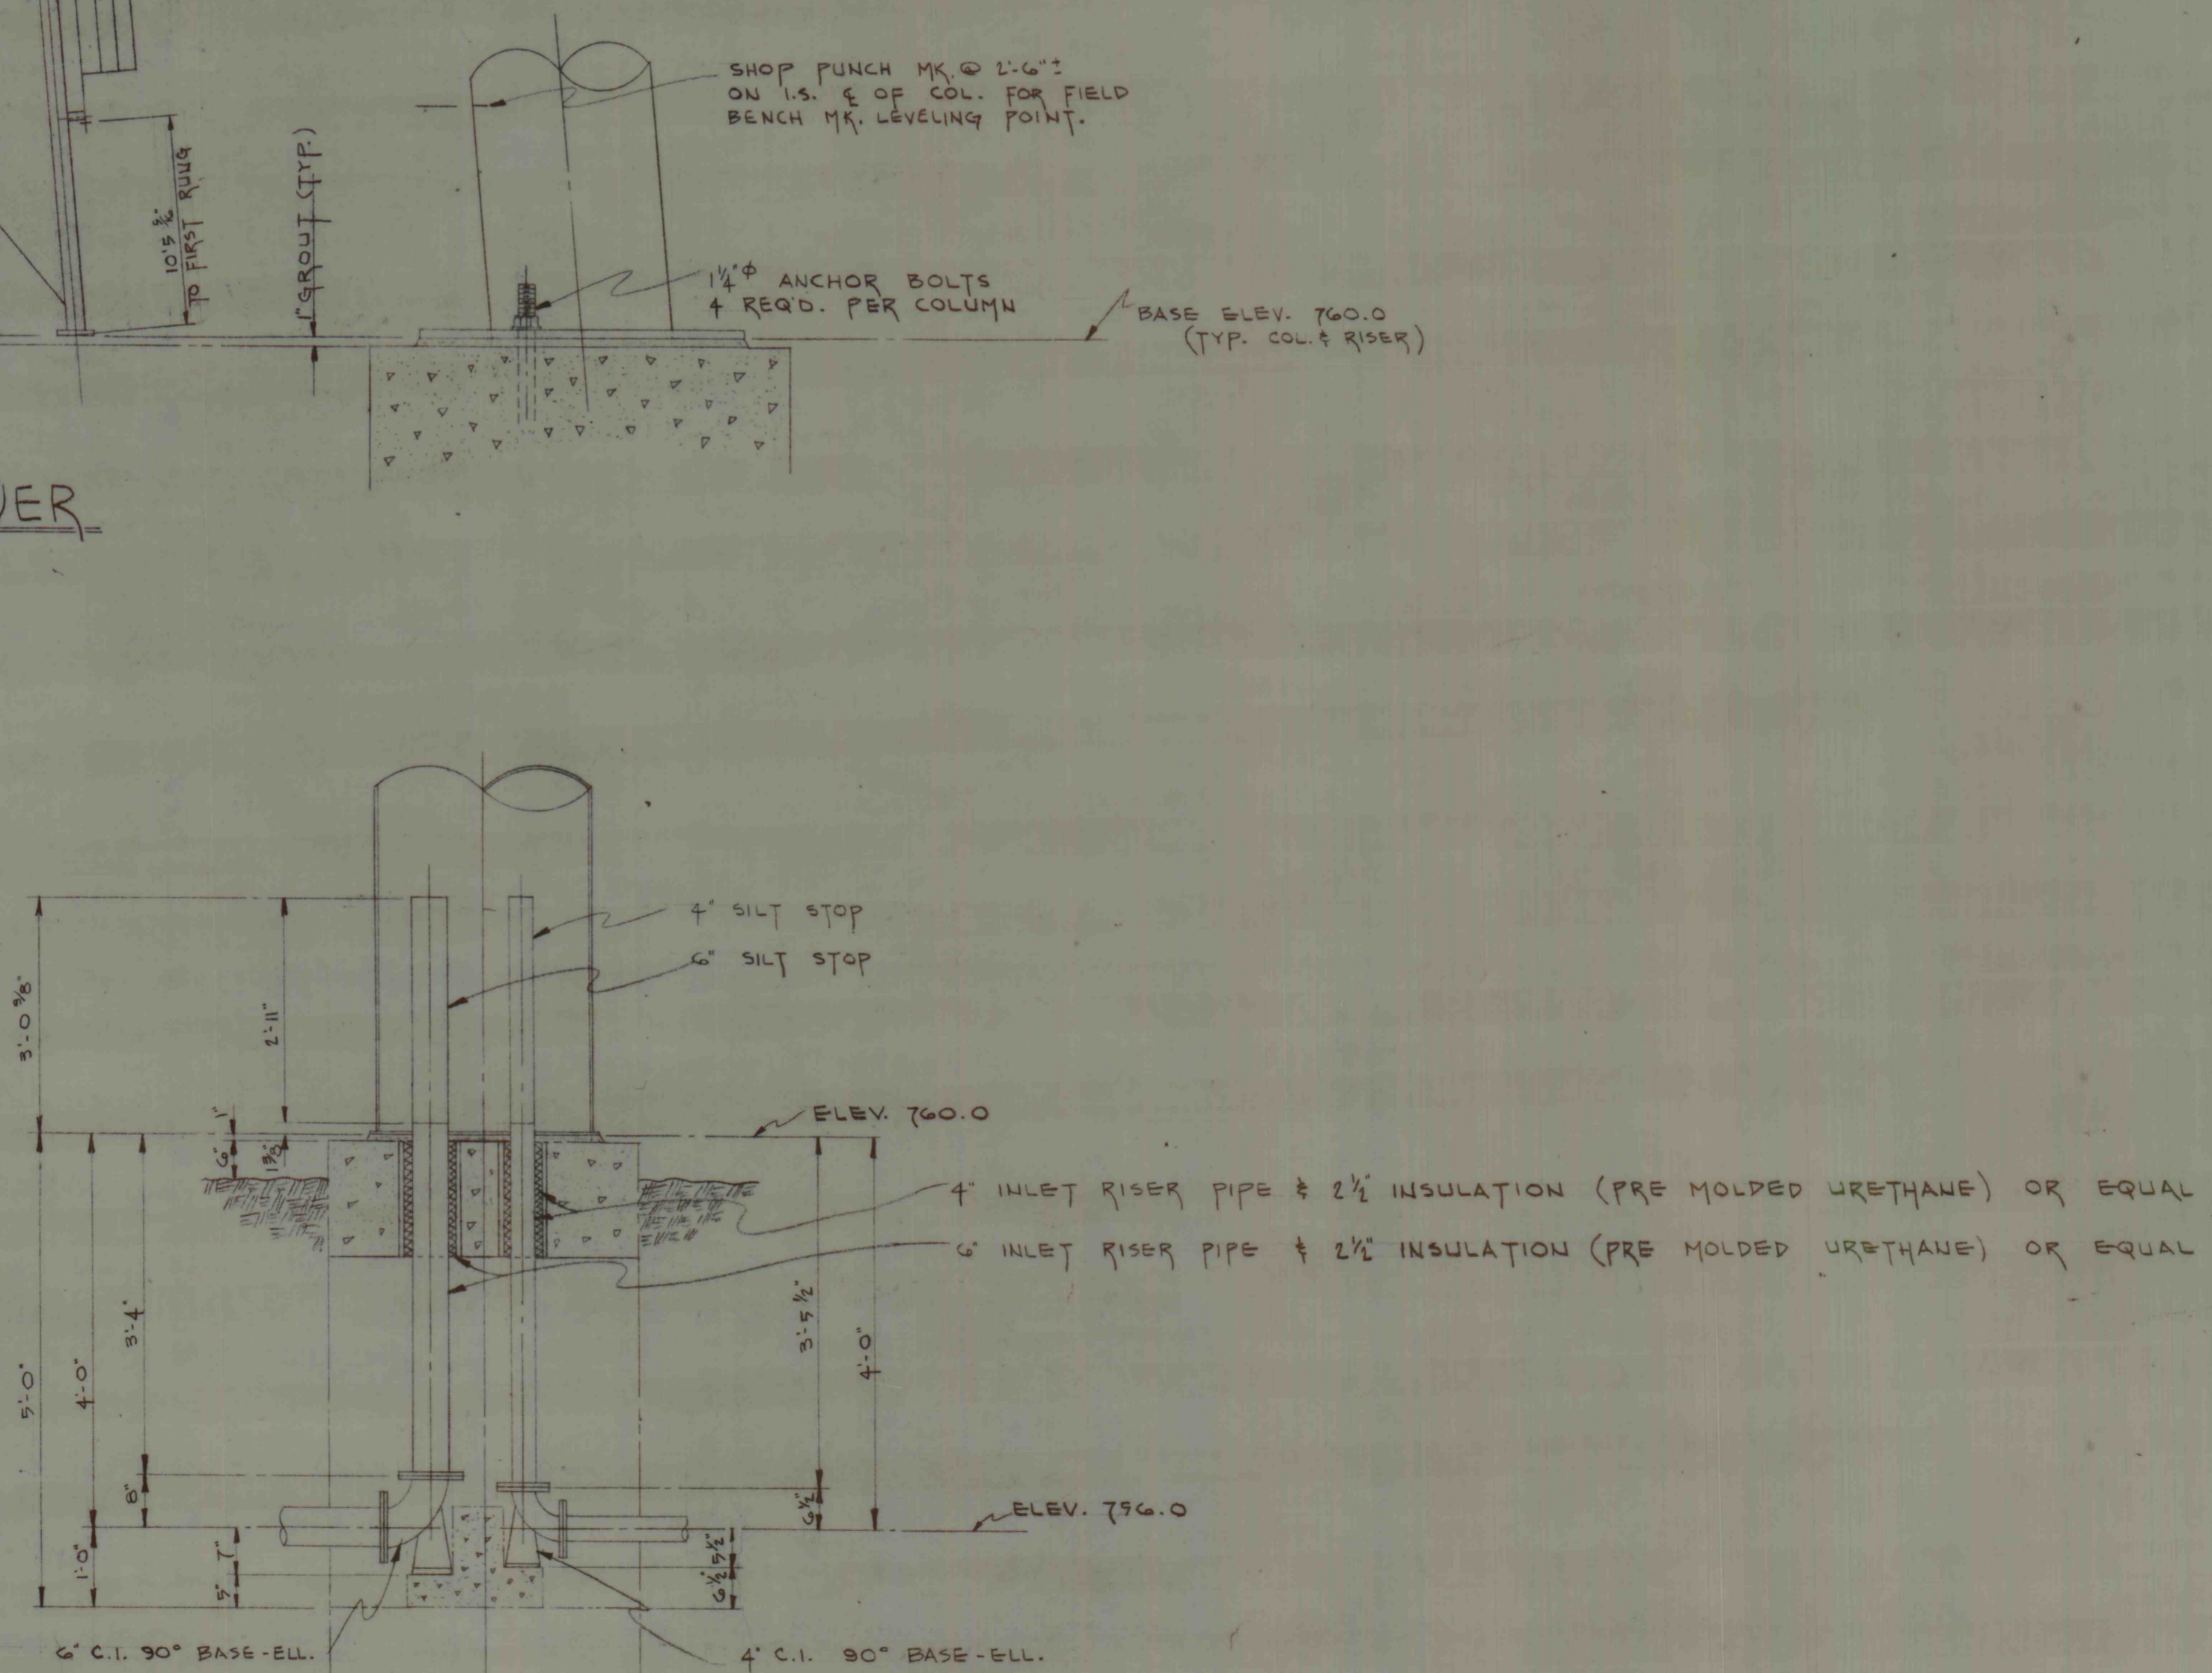

SECTION A-A
SCALE 1/2" = 1'-0"

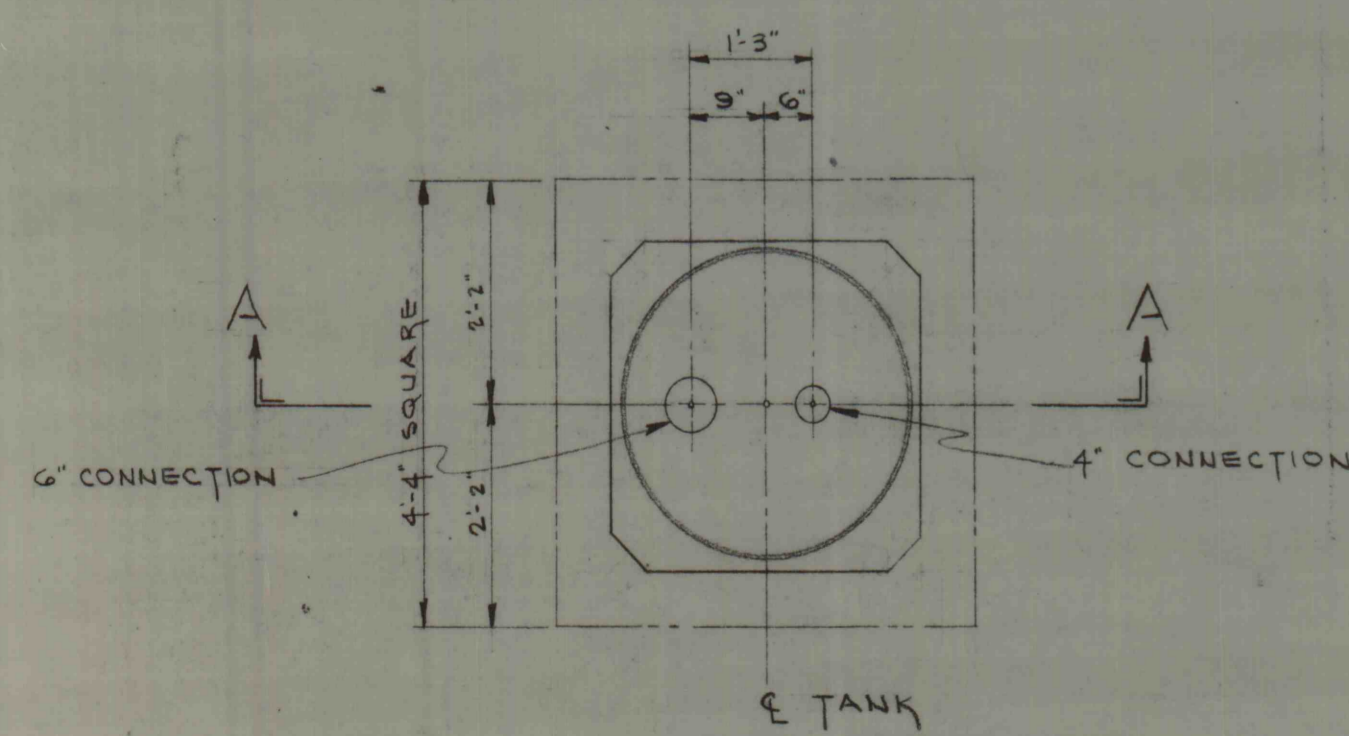

RISER CONNECTION-PLAN
SCALE 1/4" = 1'-0"

REVISIONS	
WATER STORAGE TANK	
CONSTRUCTION OF TREATMENT FACILITIES FOR ACID MINE DRAINAGE RAUSCH CREEK WATERSHED SCHUYLKILL COUNTY PENNSYLVANIA	
JOB NO. G507 DATE: 3-10-71 SCALE: AS NOTED DRAWN: F.V.S. APPROVED: D.J.K.	DRAWING NO: G36A
ANTHRACITE RESEARCH & DEVELOPMENT CO. INC. consulting engineers POTTSVILLE PENNSYLVANIA TAMAUQA	