



POST DETAILS  
1/2" = 1'-0"

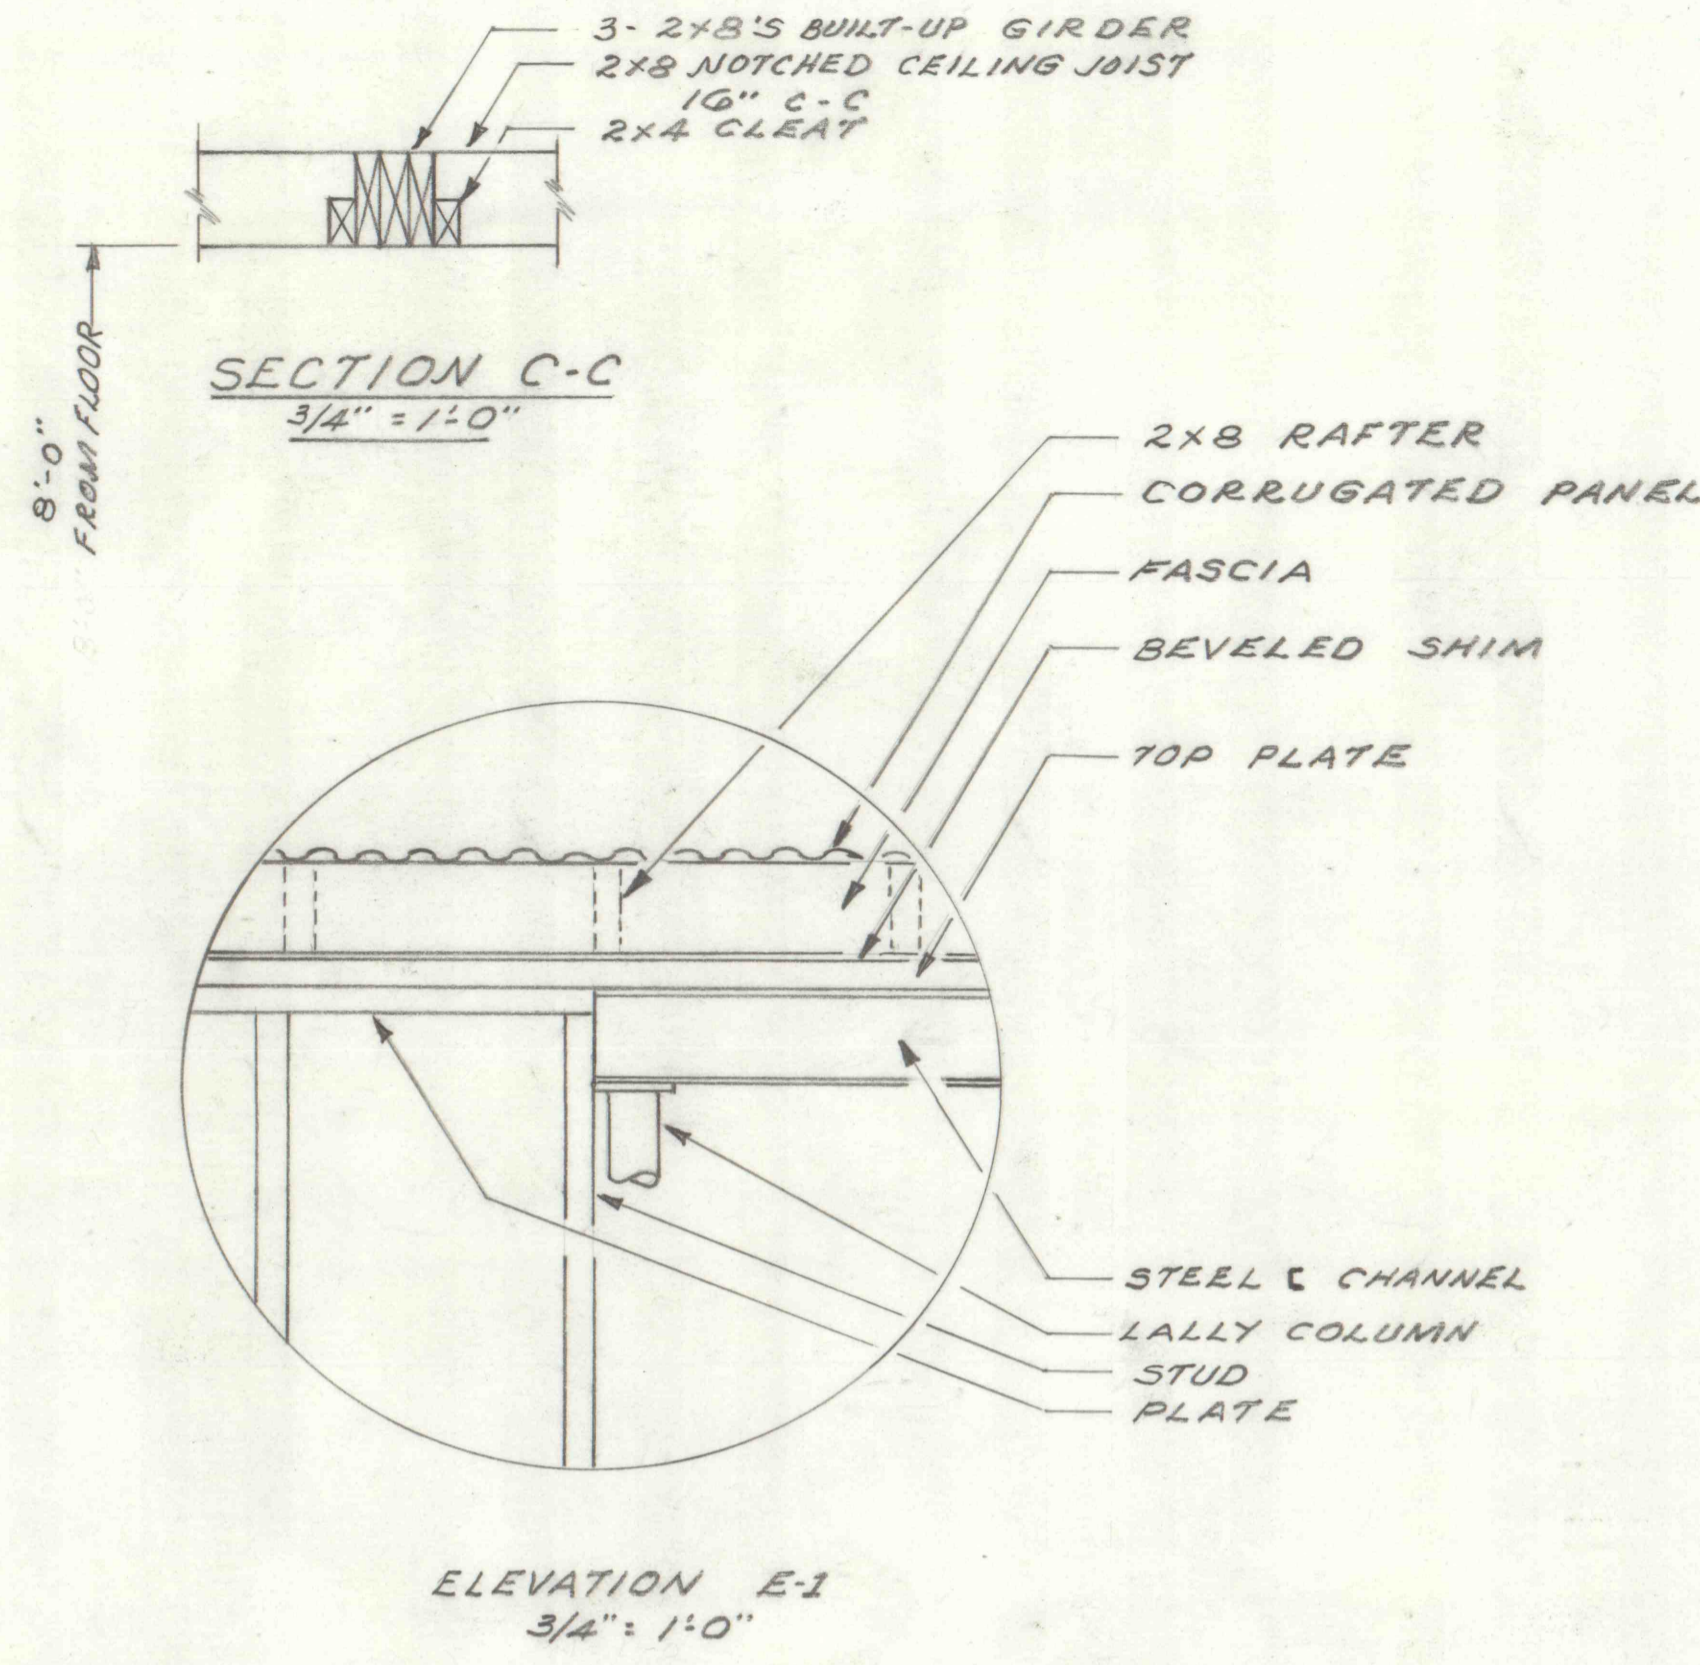


SECTION C-C  
3/4" = 1'-0"

ELEVATION E-1  
3/4" = 1'-0"

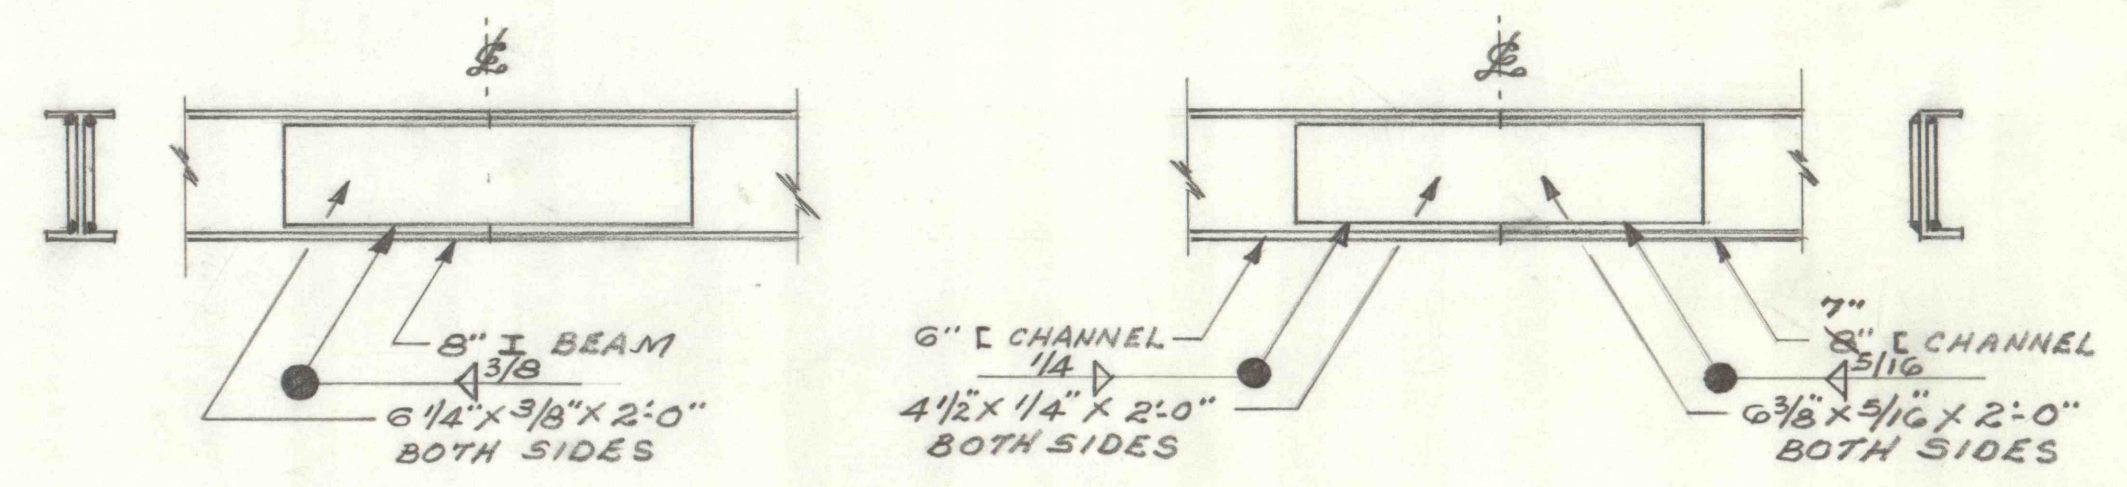


SPLICE DETAILS  
1" = 1'-0"


CHECK C/S SIZE FOR 7" C

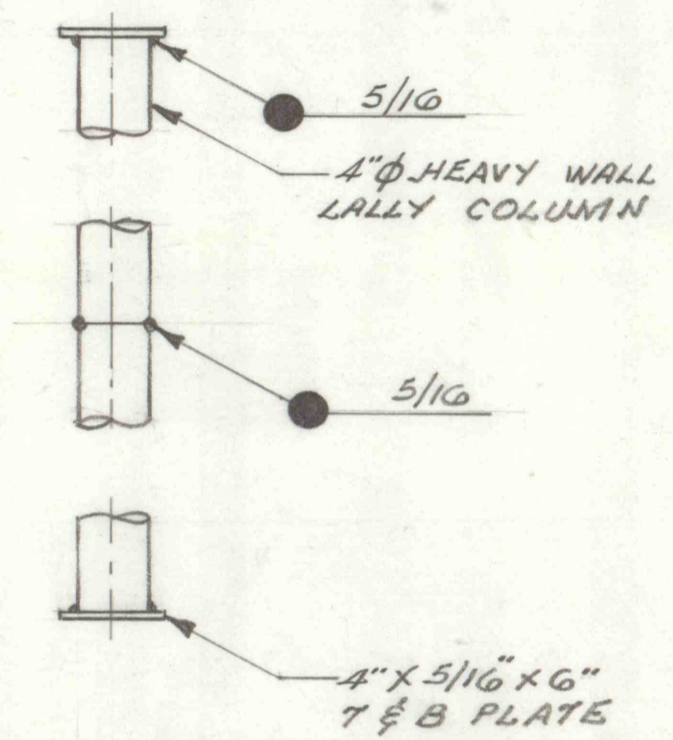


COLUMN WELDMENT  
1" = 1'-0"

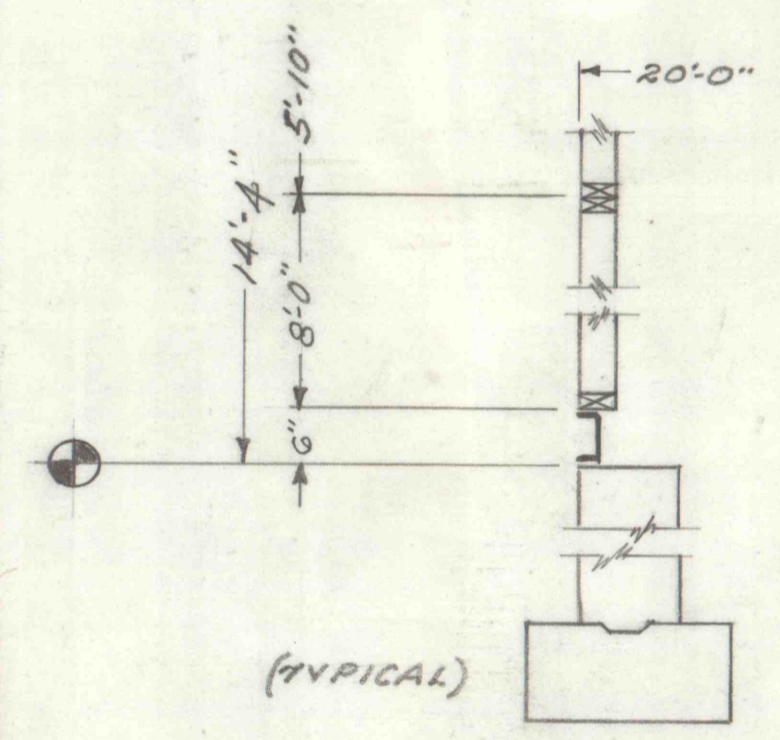


SECTION B-B  
1/2" = 1'-0"

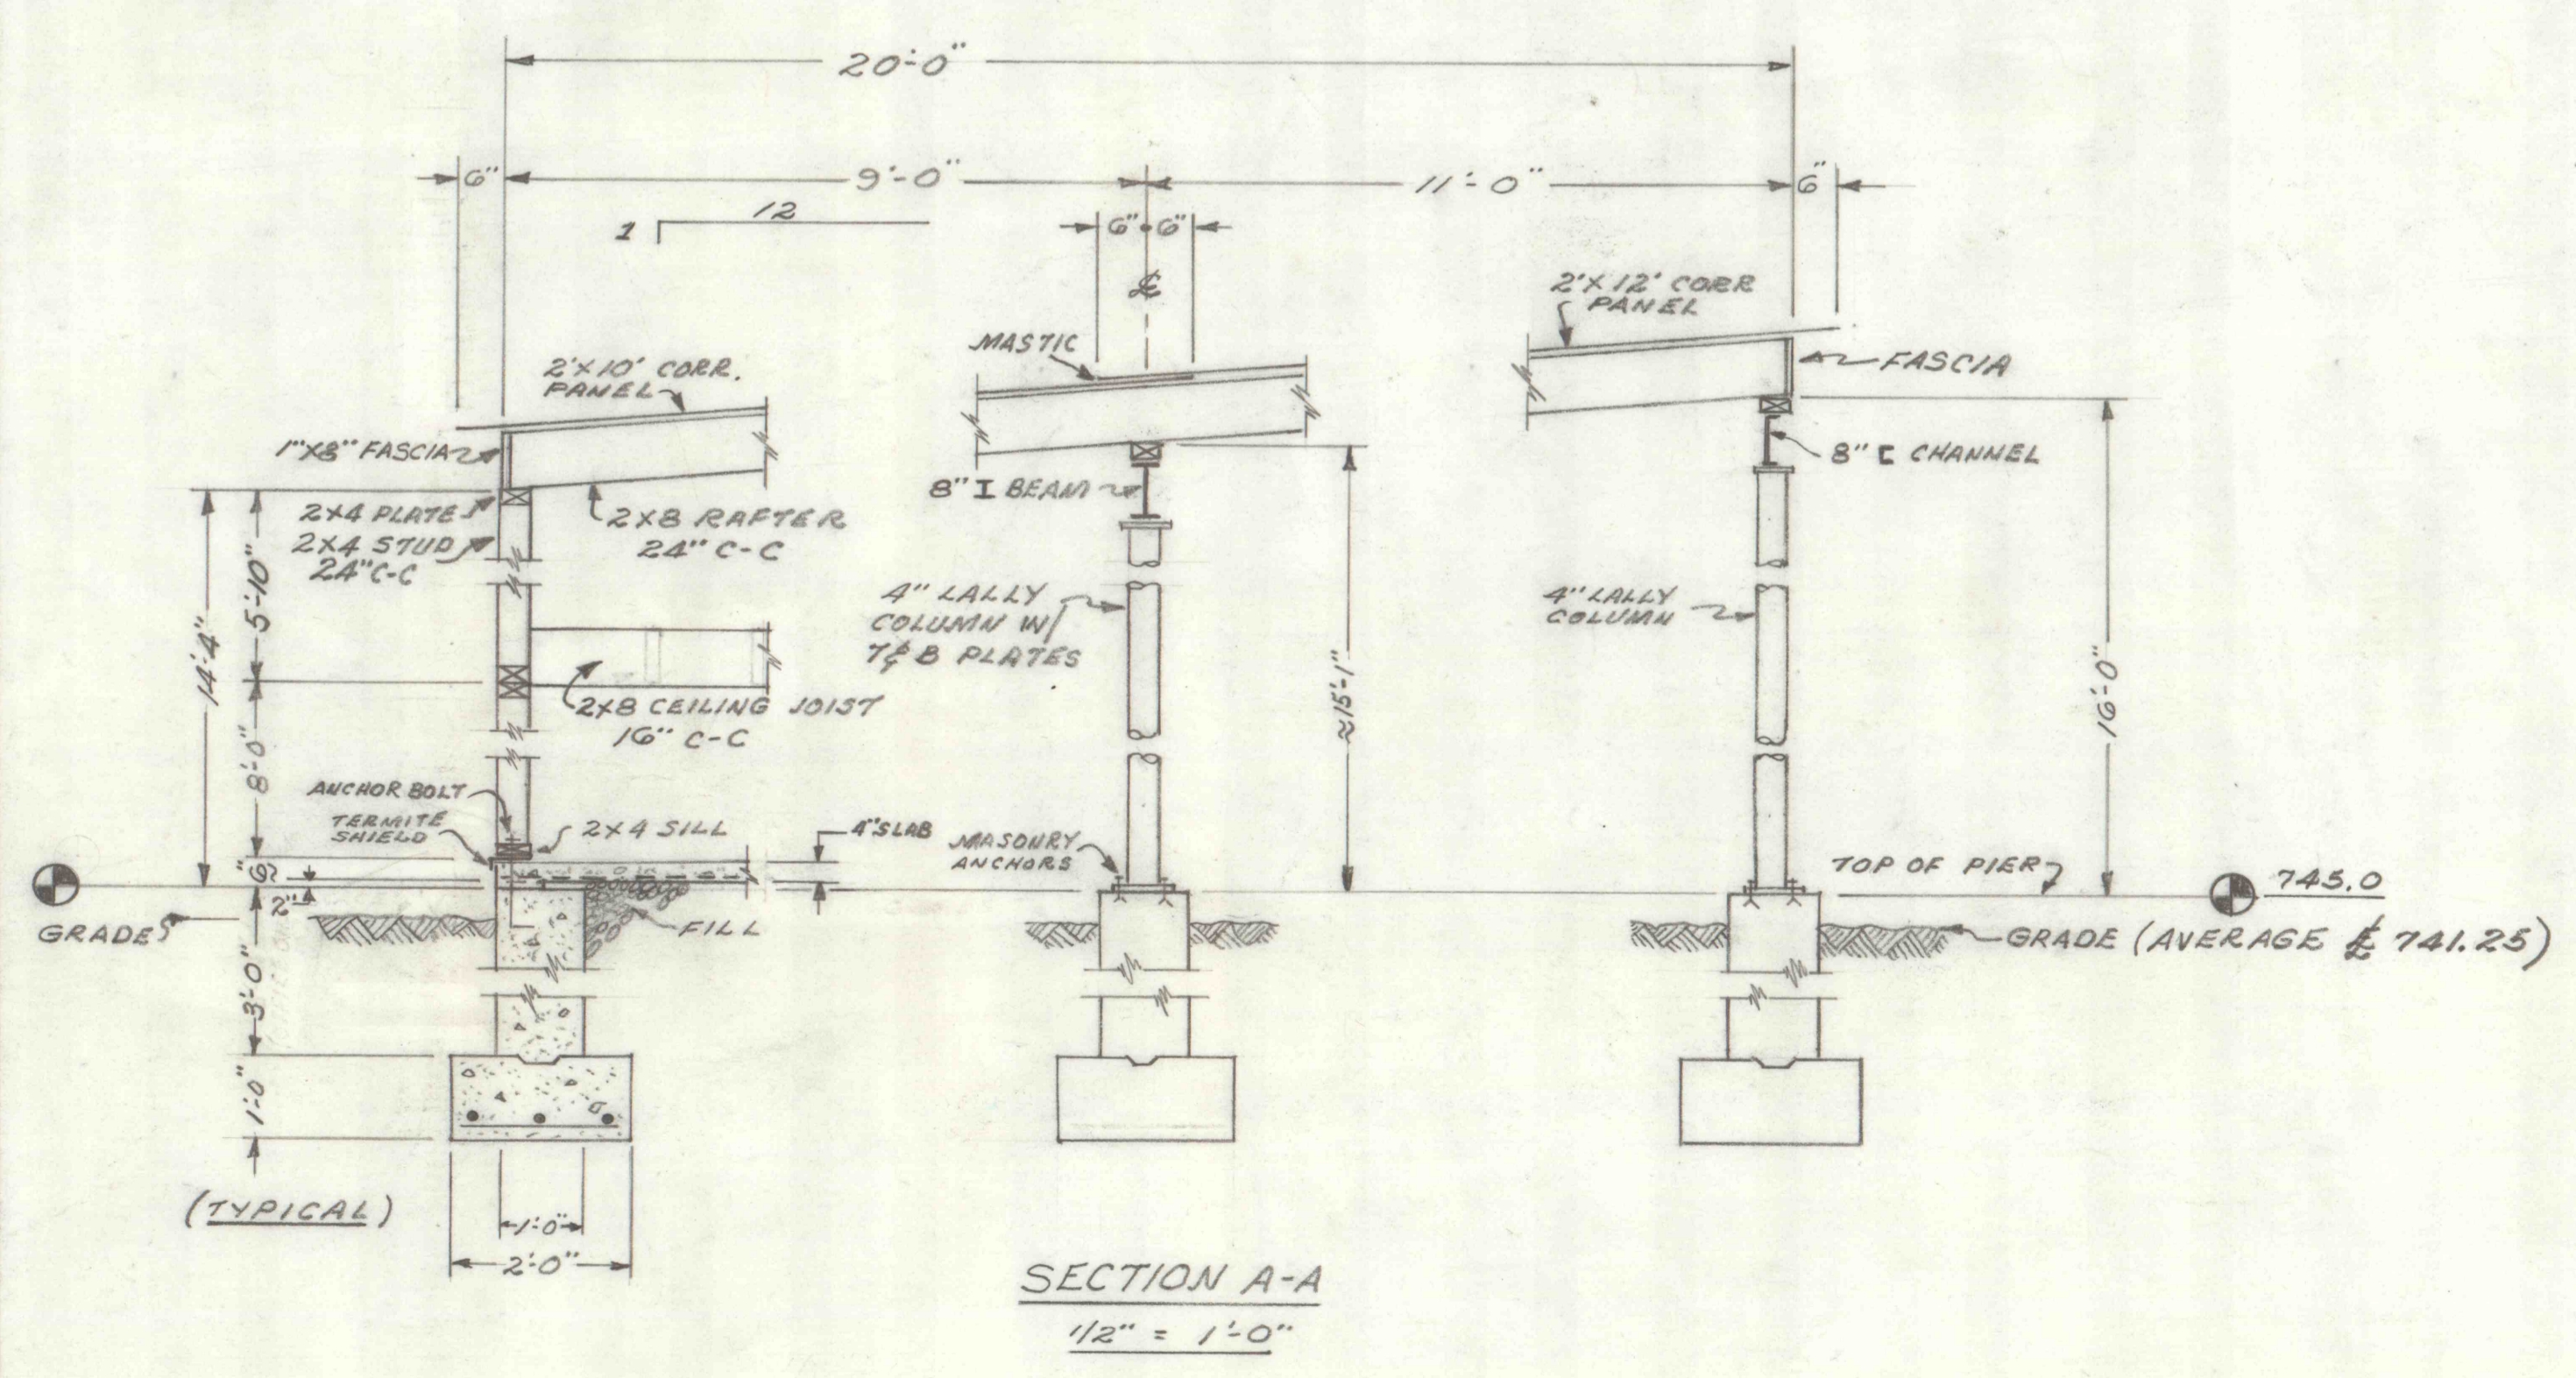


SECTION A-A  
1/2" = 1'-0"

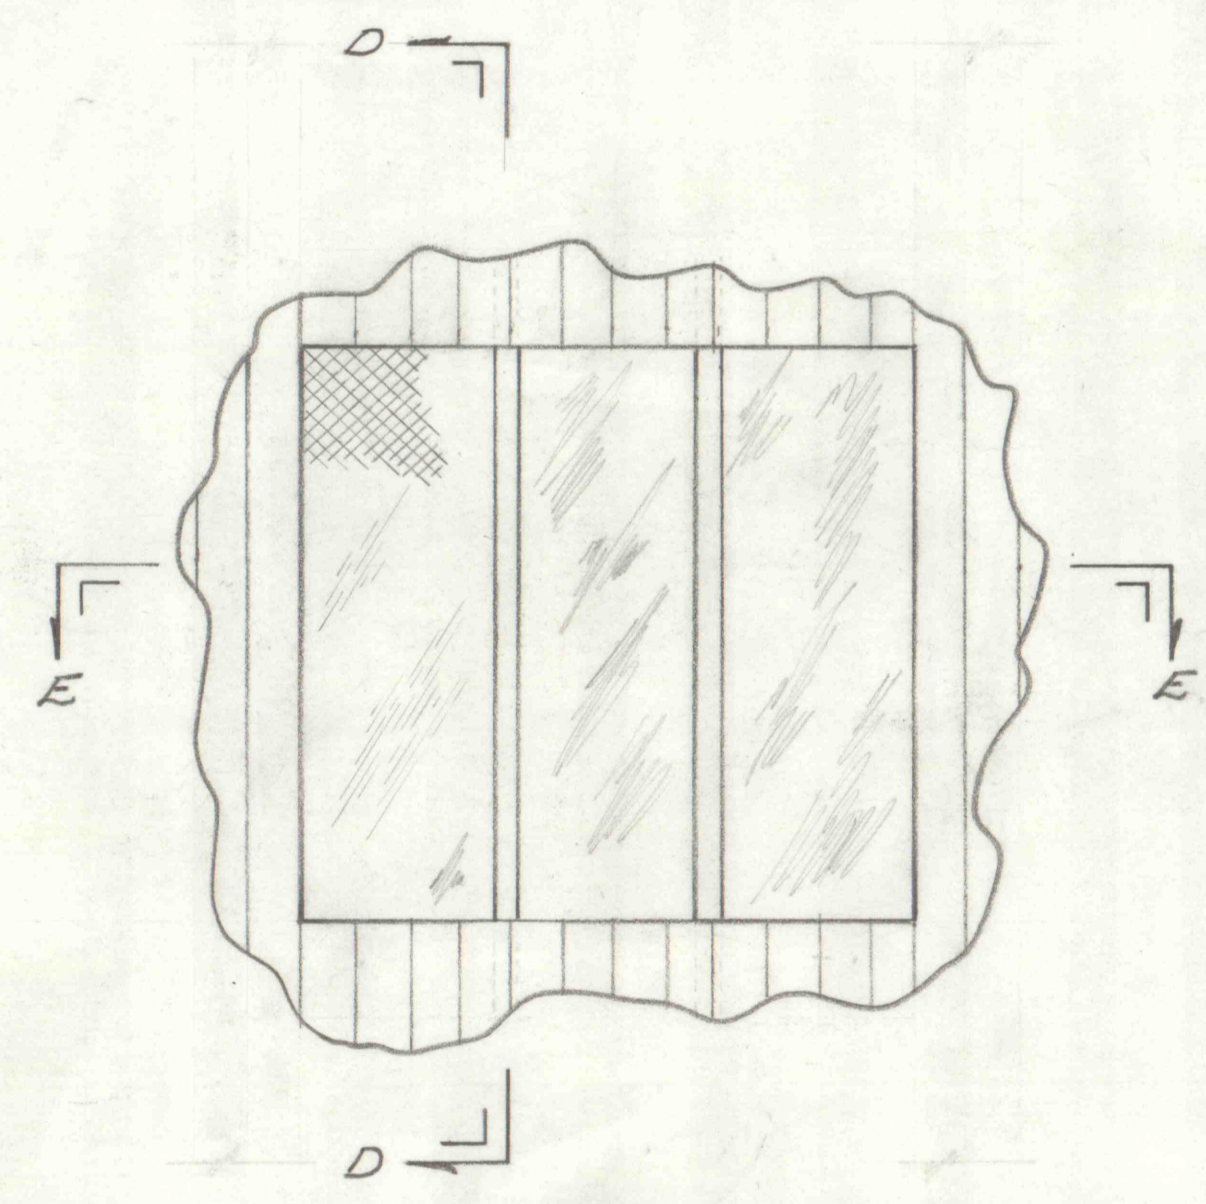

SECURITY WINDOW  
1/2" = 1'-0"

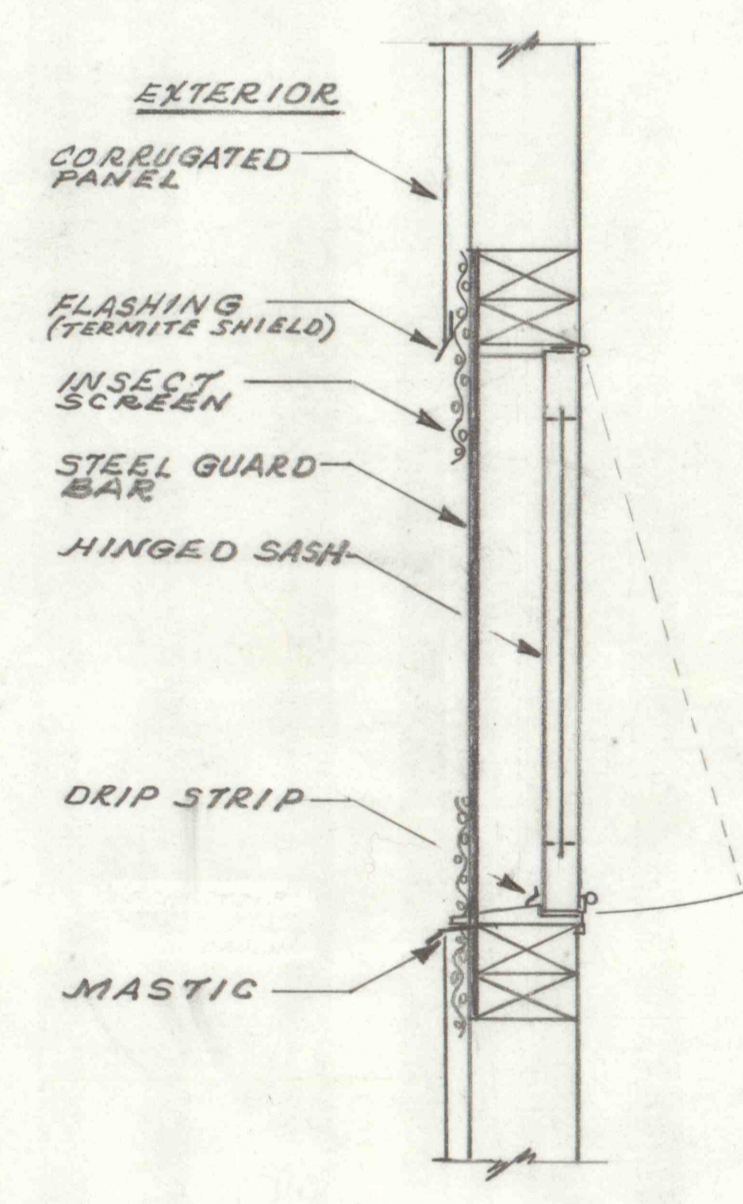

SECTION D-D  
1/2" = 1'-0"

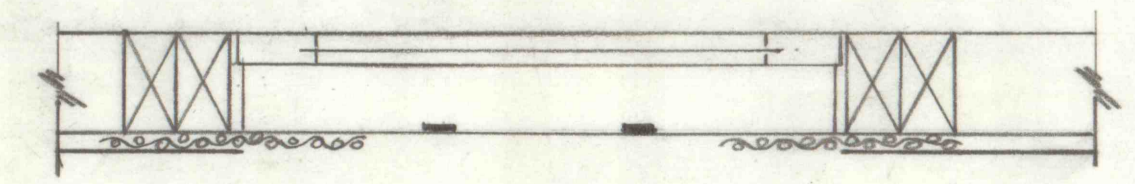

SECTION E-E  
1/2" = 1'-0"

PROJECT NO. SL 112-  
EQUIPMENT BUILDING  
RAUSCH CREEK ACID MINE  
DRAINAGE TREATMENT PLANT  
SCHUYLKILL CO. PENNSYLVANIA  
COMMONWEALTH OF PENNSYLVANIA  
DEPARTMENT OF ENVIRONMENTAL RESOURCES

DETAILS AND SECTIONS

DRAWN BY MOMZ	DATE 5.27.81	DRAWING NO. 2 OF 2
CKD BY	SCALE AS NOTED	