



Clifford P Bixler & Maria A. Bixler
SITE VICINITY MAP
 50' 0 50'

Fred E. Shadle & Irene M. Shadle
 AND
 Sarah Marie Mentzer & Warren F. Mentzer

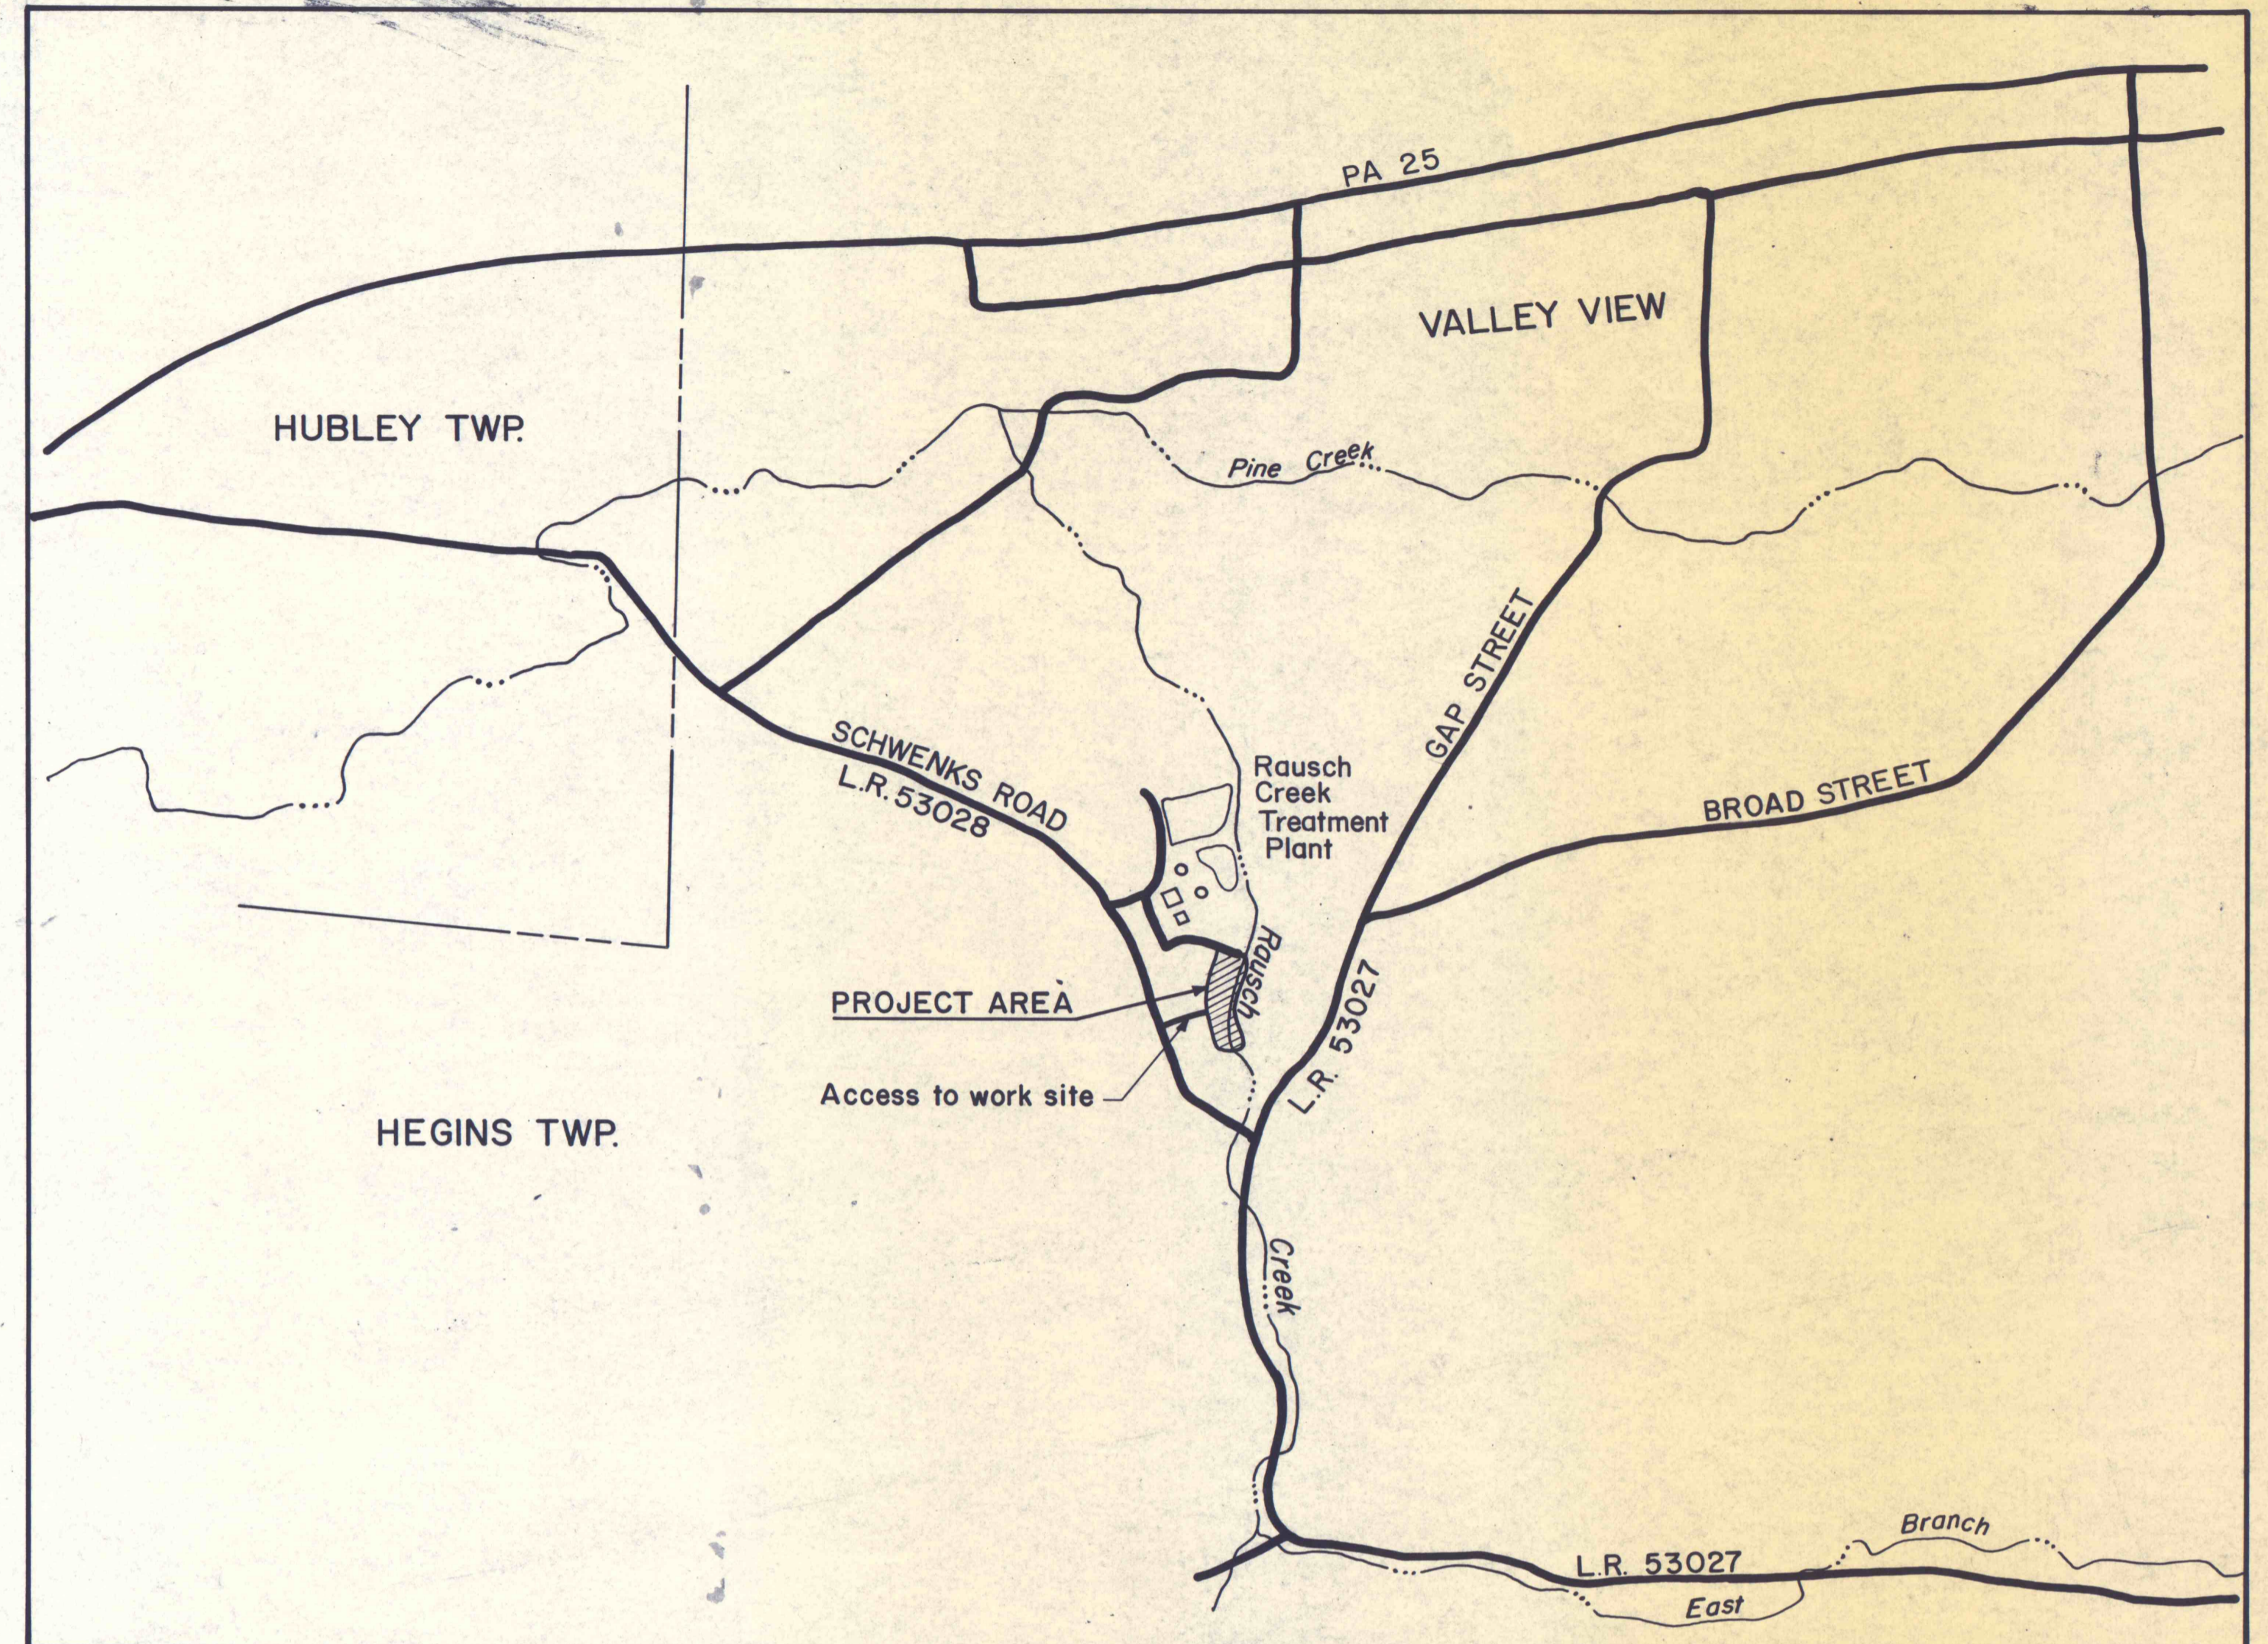

VICINITY MAP
 1000' 0 1000'

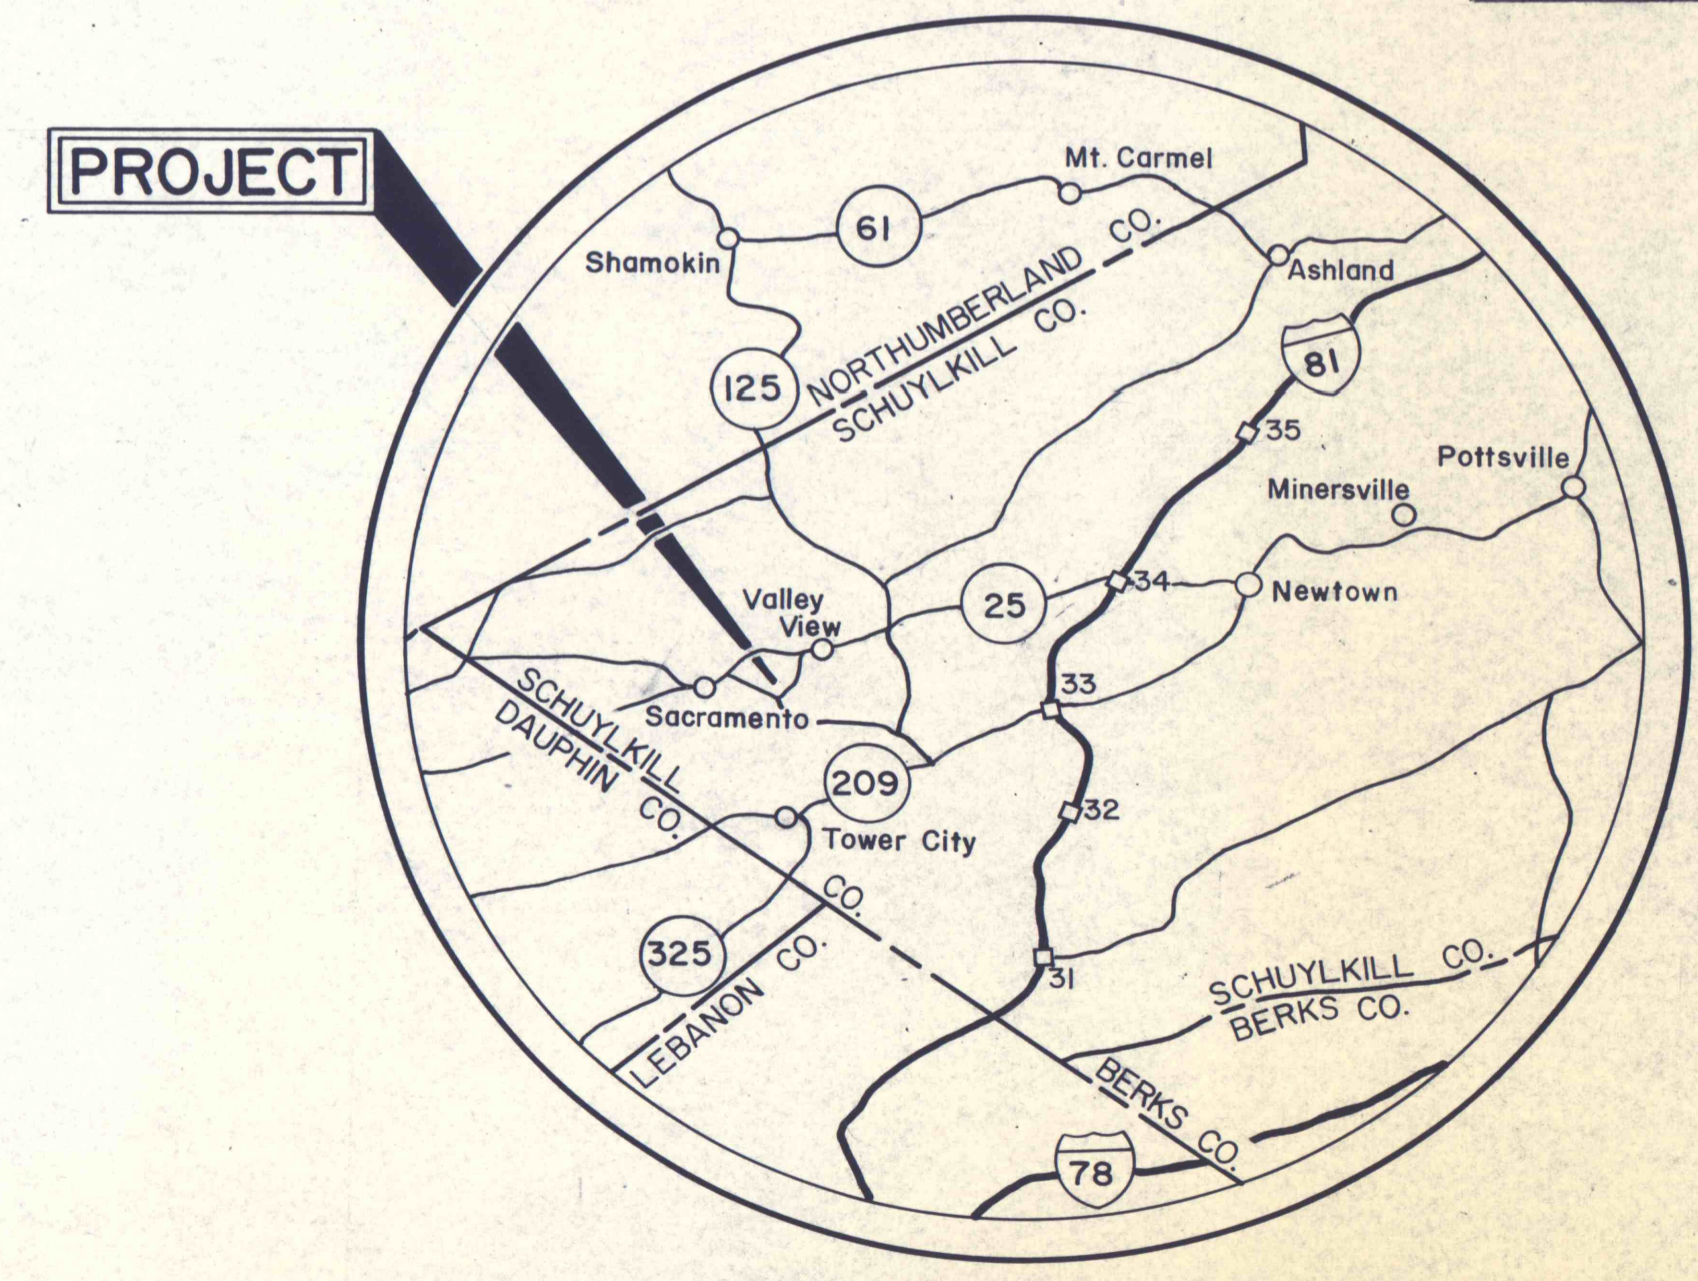

LOCATION MAP
 4.5 mi. 0 4.5 mi.

NO.	DATE	REVISION	APPR.
SUBMITTED <i>Robert G. Watts, Jr.</i> PROJECT CO-ORDINATOR			
APPROVED <i>Albert C. Raneri</i> CHIEF-DIVISION OF ACID MINE DRAINAGE ABATEMENT			
APPROVED <i>Richard C. Breneman</i> DIRECTOR - BUREAU OF WATER PROJECTS			
COMMONWEALTH OF PENNSYLVANIA DEPARTMENT OF ENVIRONMENTAL RESOURCES OFFICE OF RESOURCES MANAGEMENT			
CONTRACT NO. SL 112-16-101.1			
MINE DRAINAGE POLLUTION ABATEMENT DEBRIS BASIN ENLARGEMENT AND DIVERSION FACILITIES RAUSCH CREEK TREATMENT PLANT SCHUYLKILL CO. PENNSYLVANIA			
LOCATION AND VICINITY MAPS			
DRAWN BY <i>RCB</i>	DATE 1/22/04	SCALE As shown	DRAWING NO. 2 of 8