



CROSS SECTIONS DEBRIS BASIN ENLARGEMENT  
Scale: 1in = 10ft.

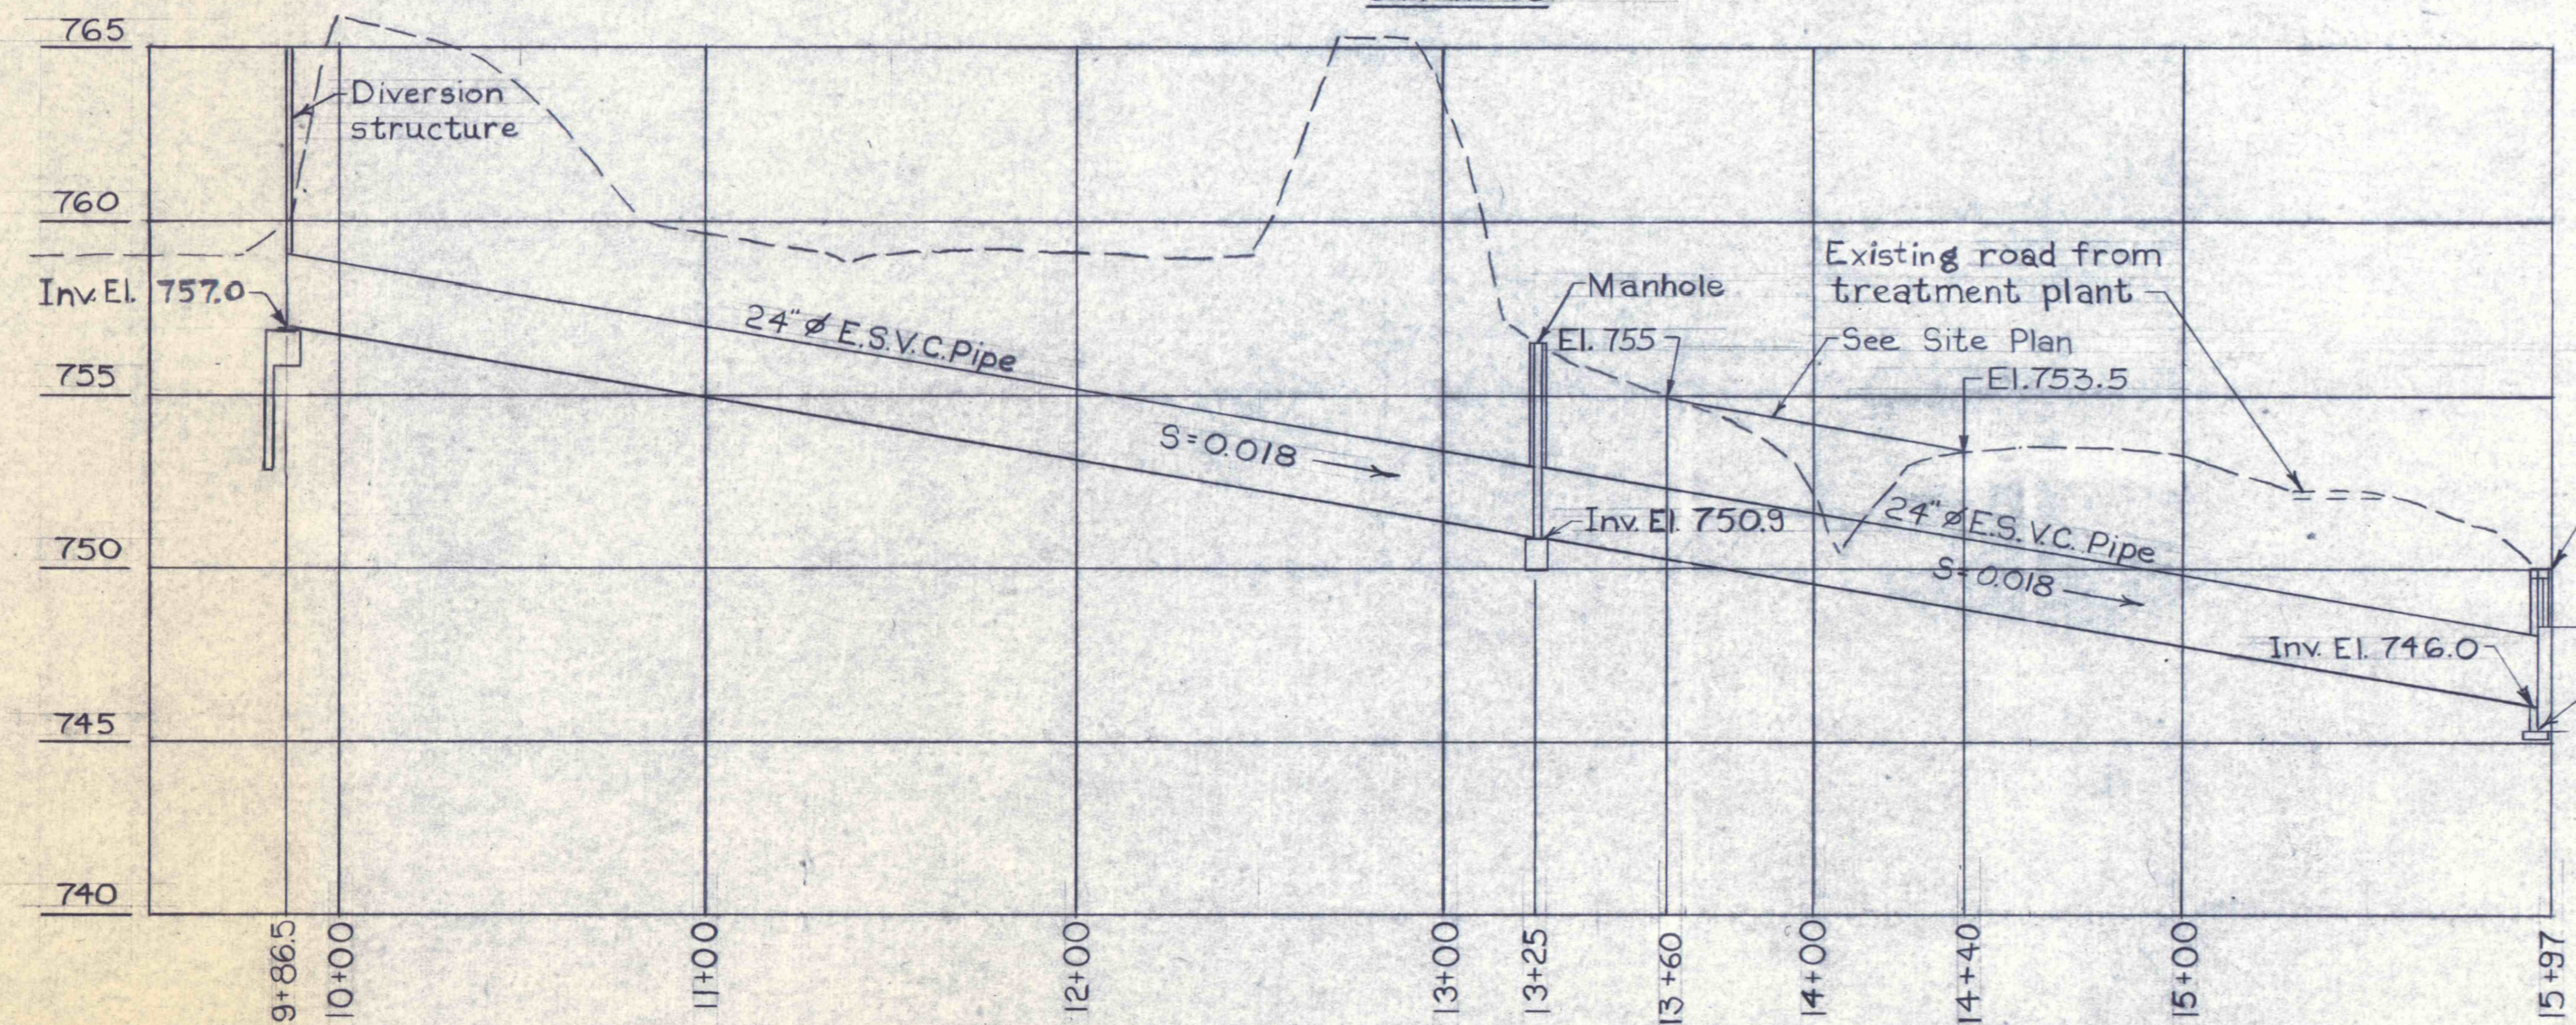

PROFILE ALONG BYPASS PIPE CENTERLINE  
Scale: { Hor. lin. = 50 ft.  
Vert. lin. = 5 ft.

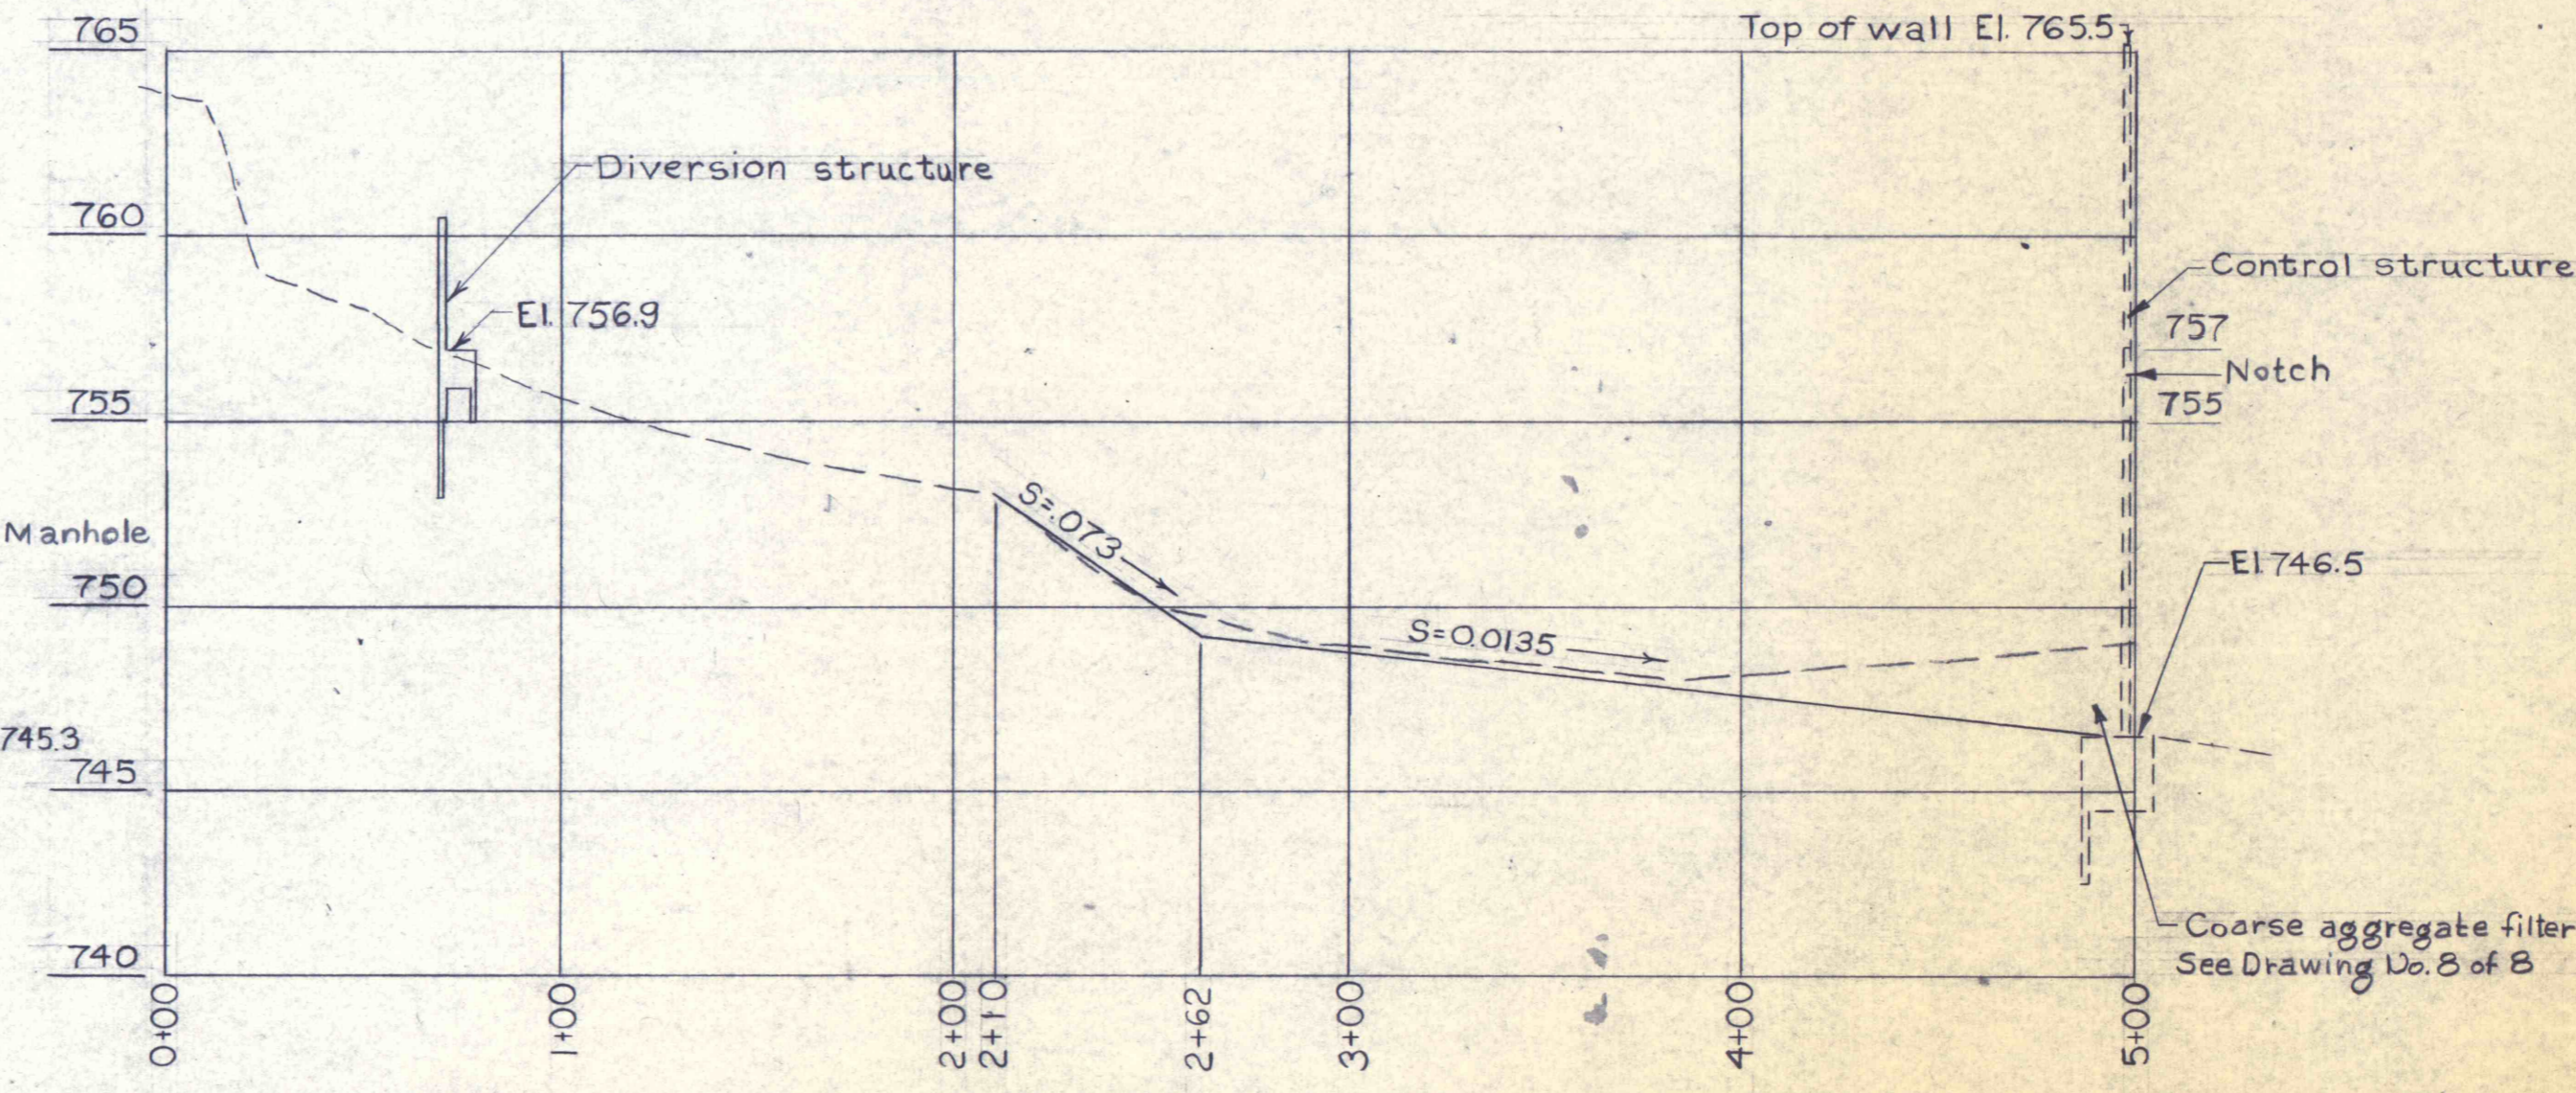


PROFILE ALONG DEBRIS BASIN CENTERLINE  
Scale: { Hor. lin. = 50 ft.  
Vert. lin. = 5 ft.

NO.	DATE	REVISION	APPR.

SUBMITTED  
PROJECT CO-ORDINATOR  
*Robert S. Watts, Jr.*

APPROVED  
CHIEF-DIVISION OF ACID MINE DRAINAGE ABATEMENT  
*Richard C. Brenneman*

APPROVED  
DIRECTOR-BUREAU OF WATER PROJECTS  
*Albert A. Ranieri*

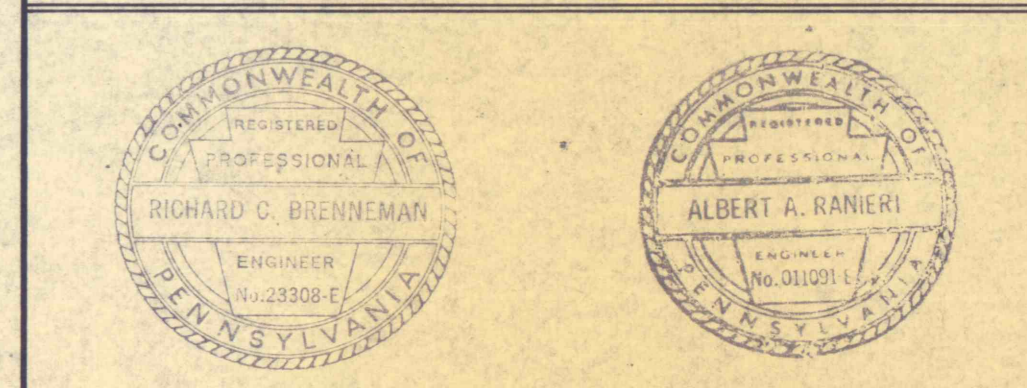

COMMONWEALTH OF PENNSYLVANIA  
DEPARTMENT OF ENVIRONMENTAL RESOURCES  
OFFICE OF RESOURCES MANAGEMENT  
CONTRACT NO. SL 112-16-101.1

MINE DRAINAGE POLLUTION ABATEMENT  
DEBRIS BASIN ENLARGEMENT  
AND DIVERSION FACILITIES  
RAUSCH CREEK TREATMENT PLANT  
SCHUYLKILL CO. PENNSYLVANIA

PROFILE AND CROSS SECTIONS

DRAWN BY <i>J.E.B.</i>	DATE	DRAWING NO.
CHECKED BY <i>RCB</i>	SCALE As shown	4 of 8