



PROFILE - ROAD DWG. C-2
SCALE HORIZ. 1"=50'
VERT. 1"=10'

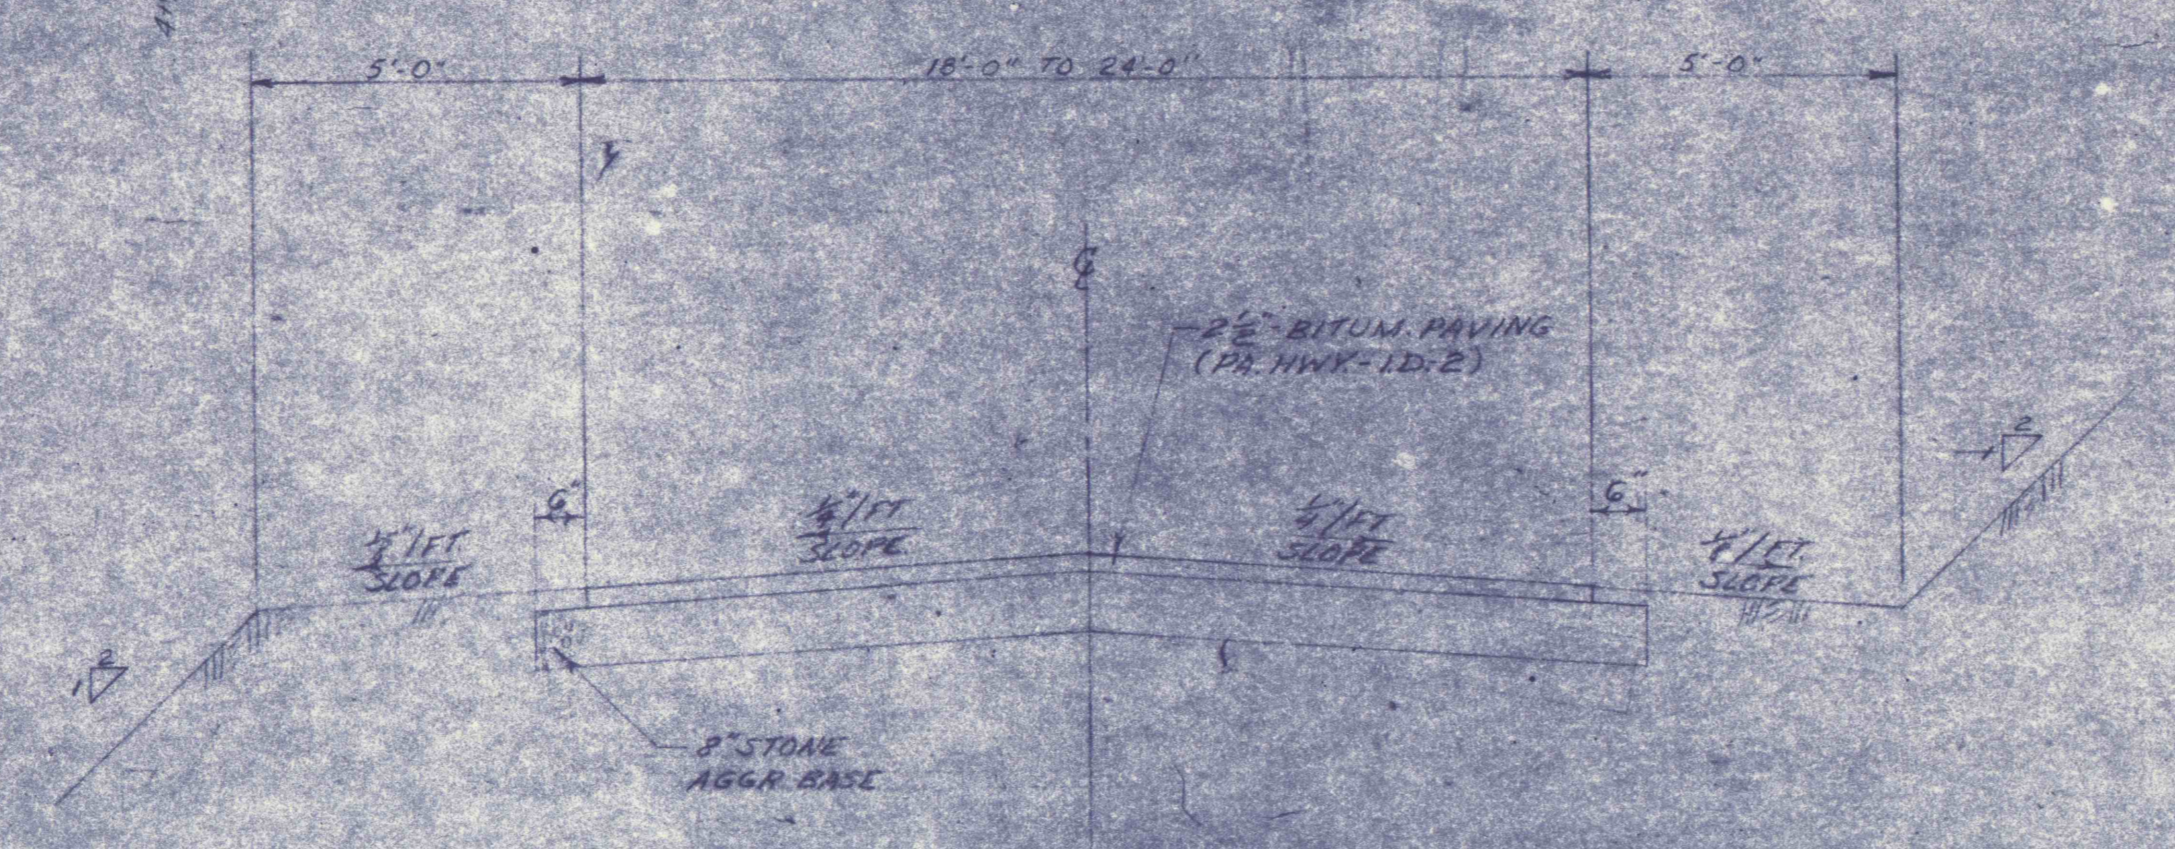


TYPICAL ROAD SECTION
NO SCALE

PROFILE - ROAD
SCALE HORIZ. 1"=50'
VERT. 1"=10'

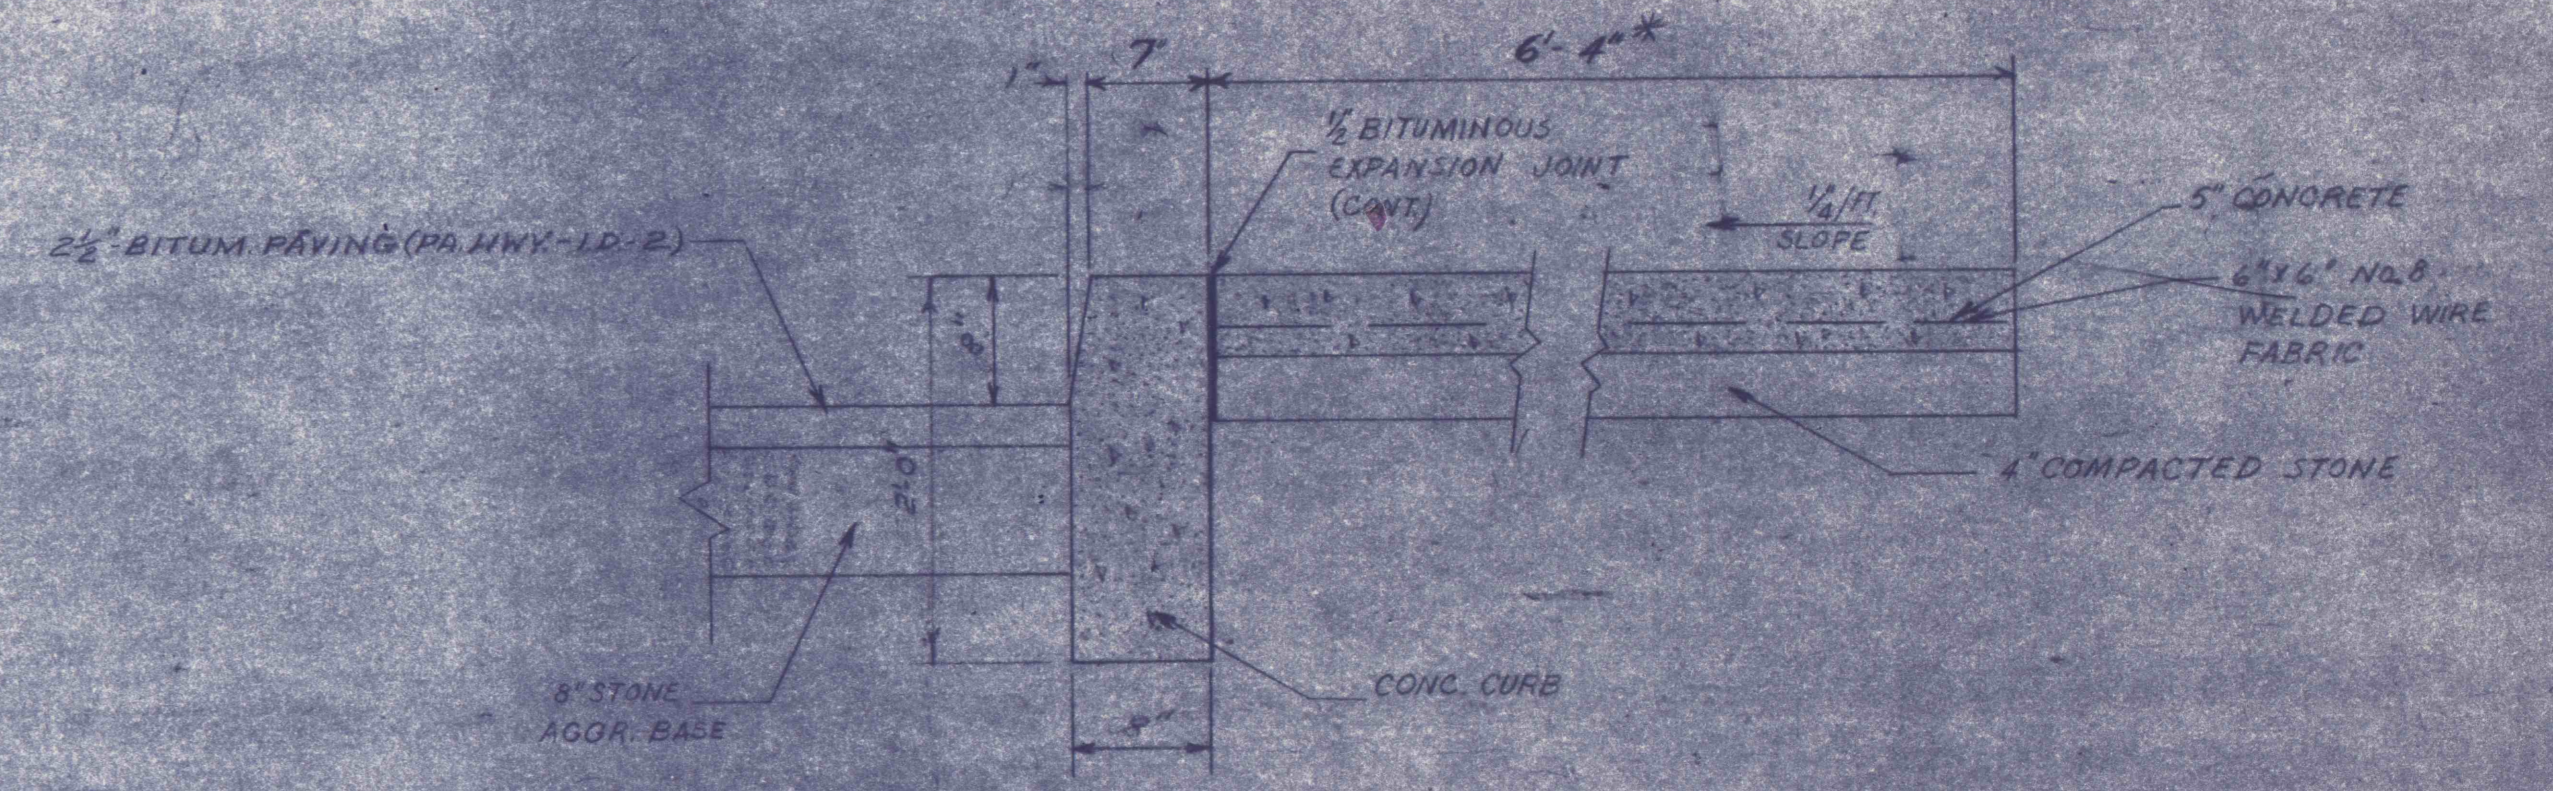


CURB & SIDEWALK DETAIL
SCALE 1"=1'-0"


PROFILE - ROAD 'C' DWG. C-2
SCALE HORIZ. 1"=50'
VERT. 1"=10'

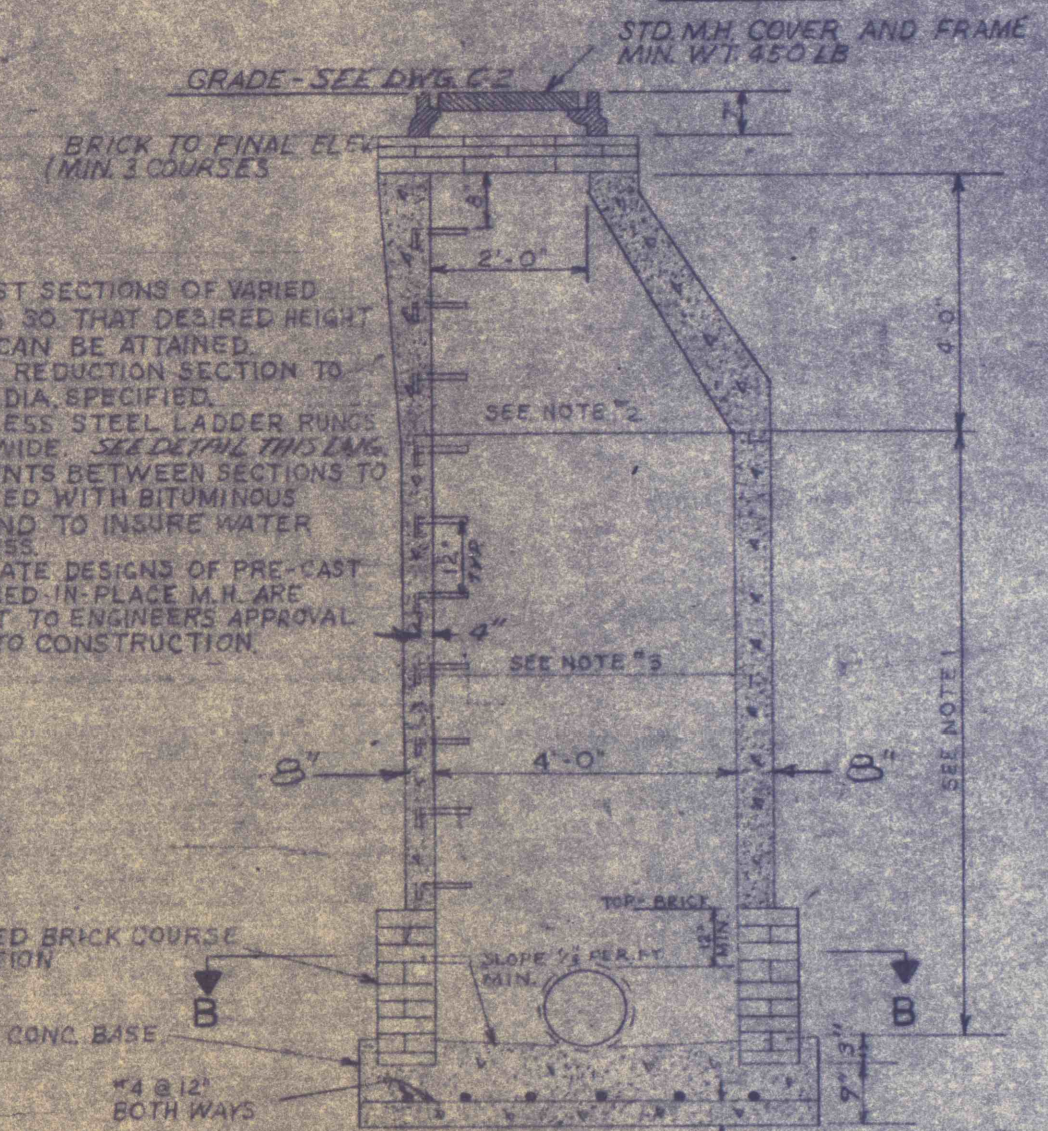


TYPICAL SECTION
PRECAST CONC MANHOLES - MH #12
SCALE 3/8"=1'-0"

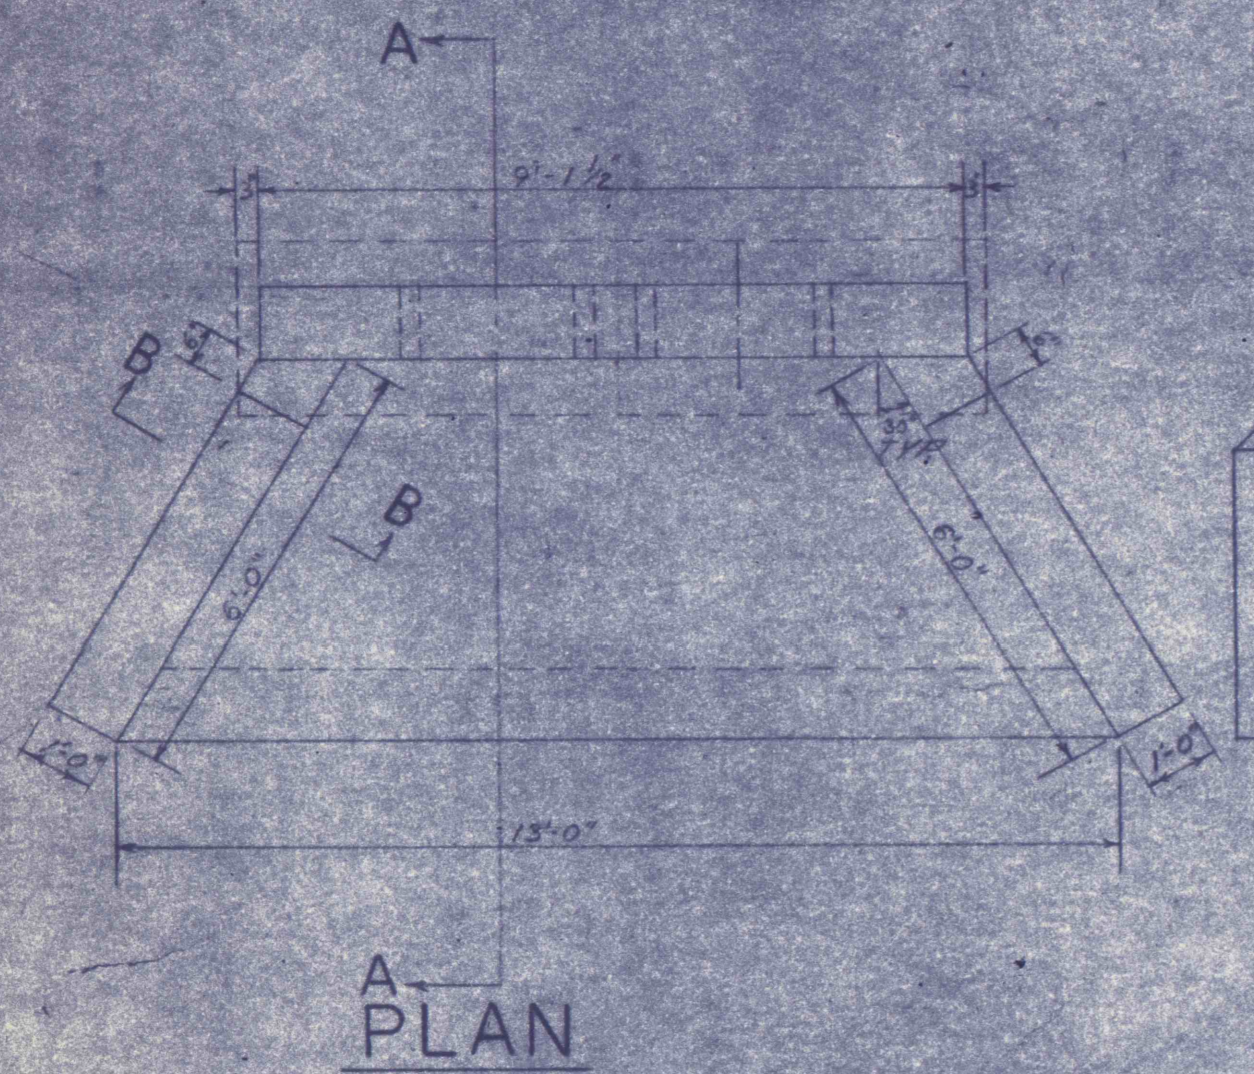


A PLAN

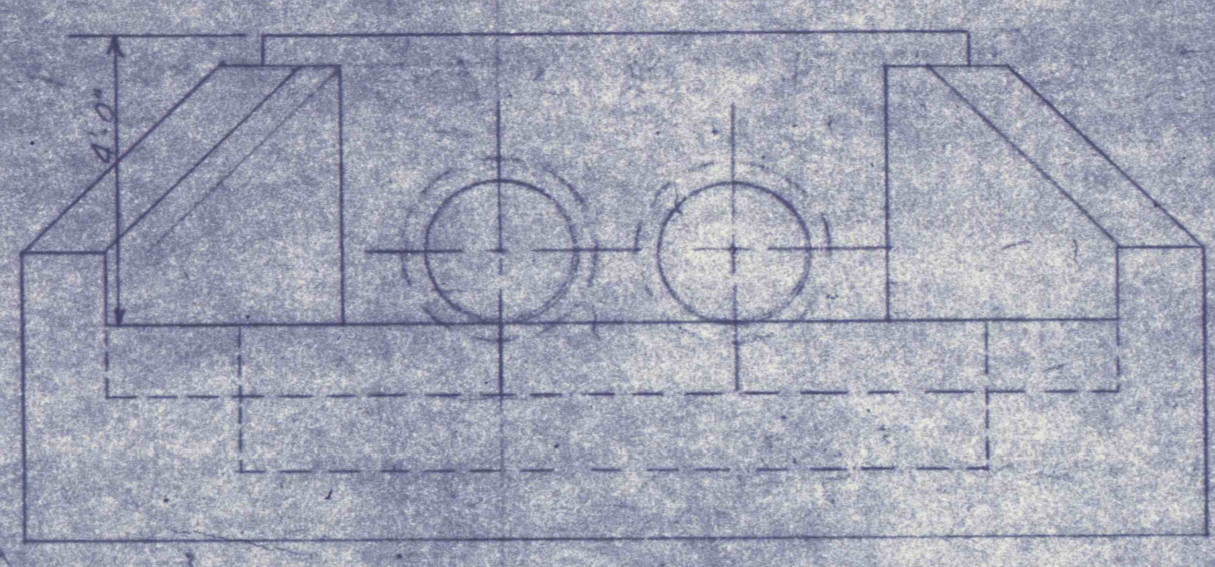

ELEVATION

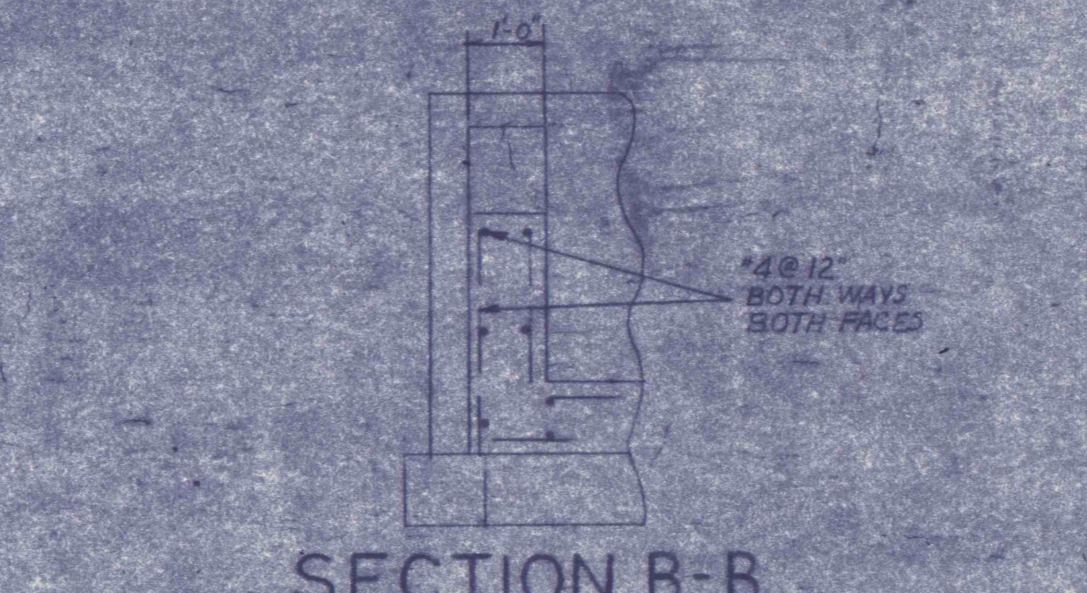


SECTION B-B

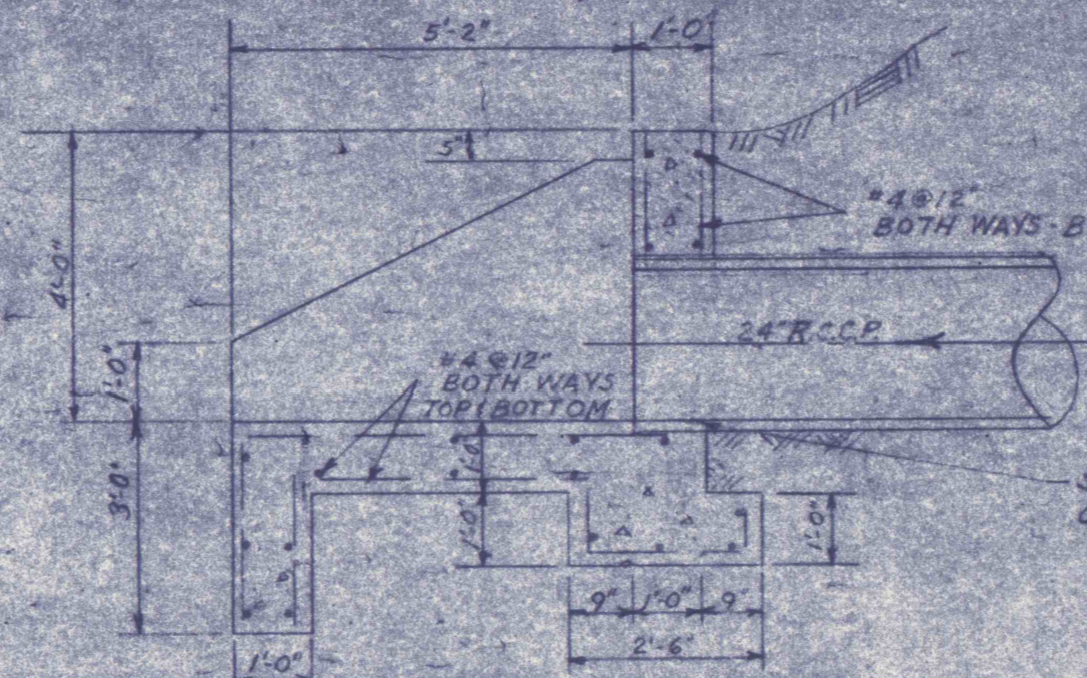


SECTION A-A

HEADWALL DETAIL DWG. C-2
SCALE 3/8"=1'-0"

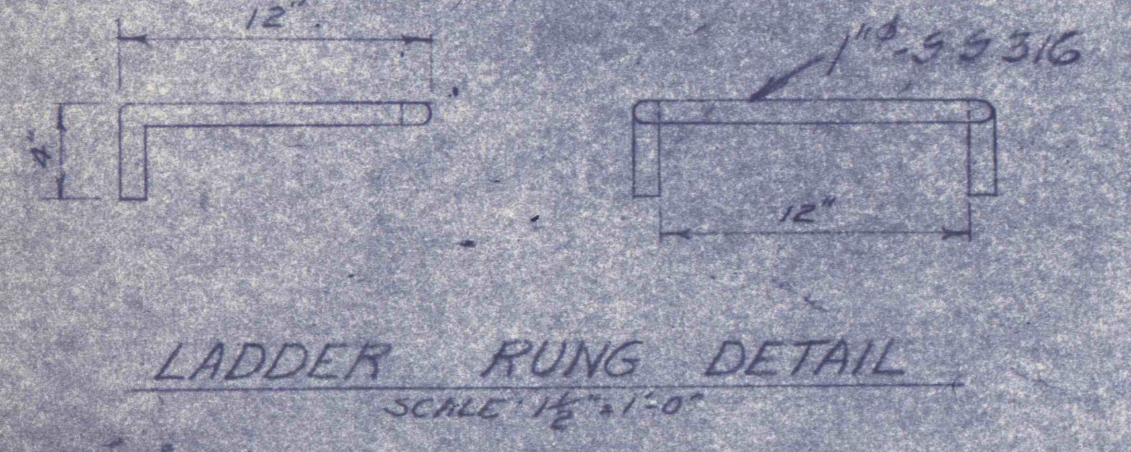


LADDER RUNG DETAIL
SCALE 1/2"=1'-0"

SECTION B-B
SCALE 3/8"=1'-0"

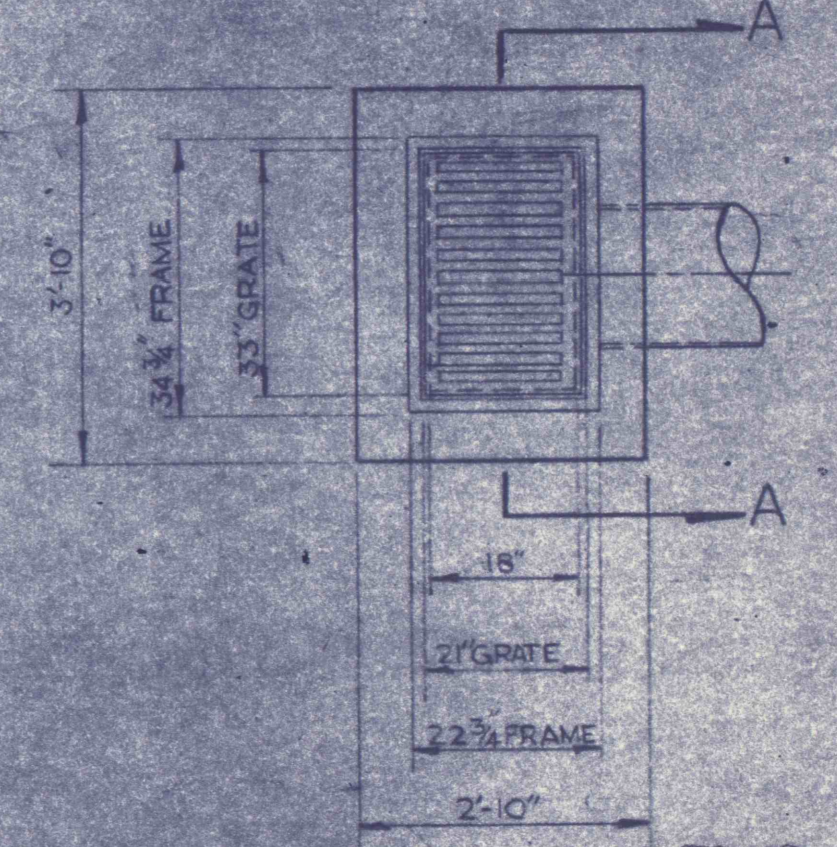

PLAN

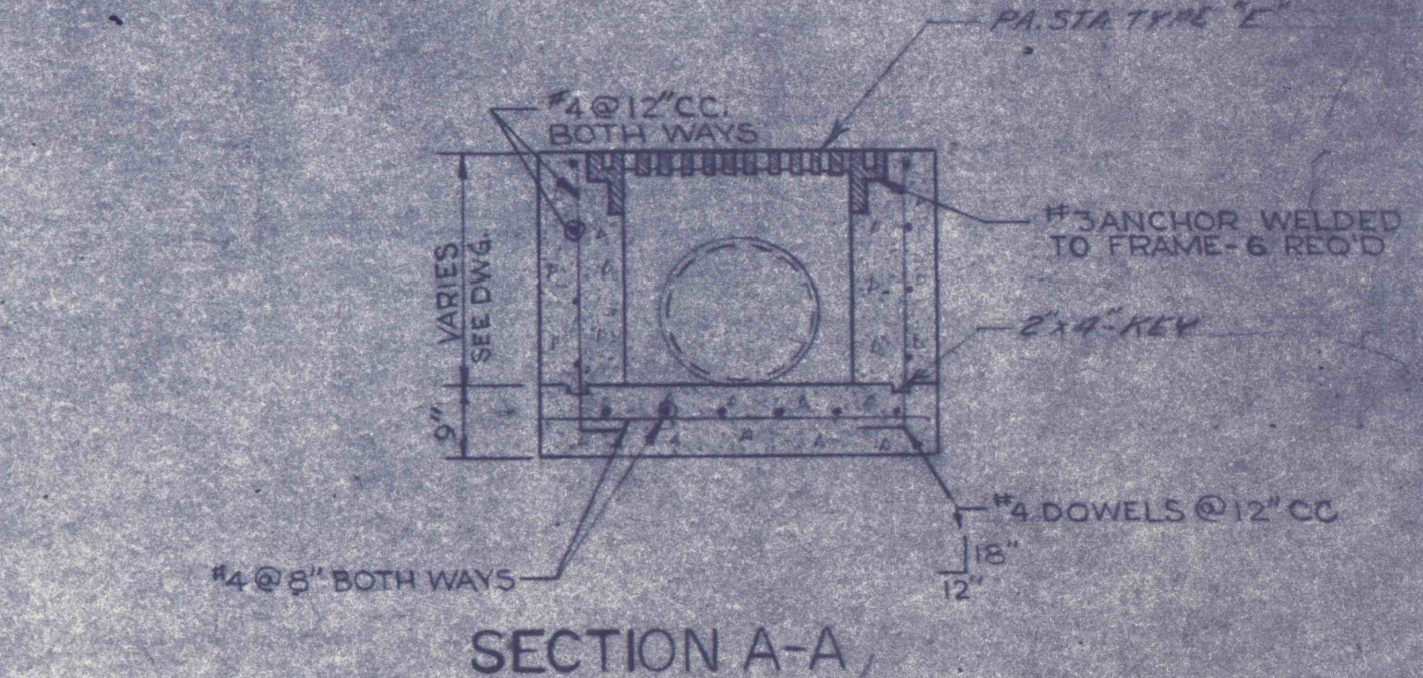

SECTION A-A

CATCH BASIN DETAIL

REVISIONS	
CONSTRUCTION SITE DETAILS	
CONSTRUCTION OF TREATMENT FACILITIES FOR ACID MINE DRAINAGE	
RAUSCH CREEK WATERSHED	
SCHUYLKILL COUNTY PENNSYLVANIA	
ANTHRACITE RESEARCH & DEVELOPMENT CO. INC. consulting engineers POTTSVILLE PENNSYLVANIA	JOB NO. 6805 DATE: NOV. 1940 SCALE: NOTED DRAWN: J. S. H. APPROVED: H. R. J. J. DRAWING NO. C-9