

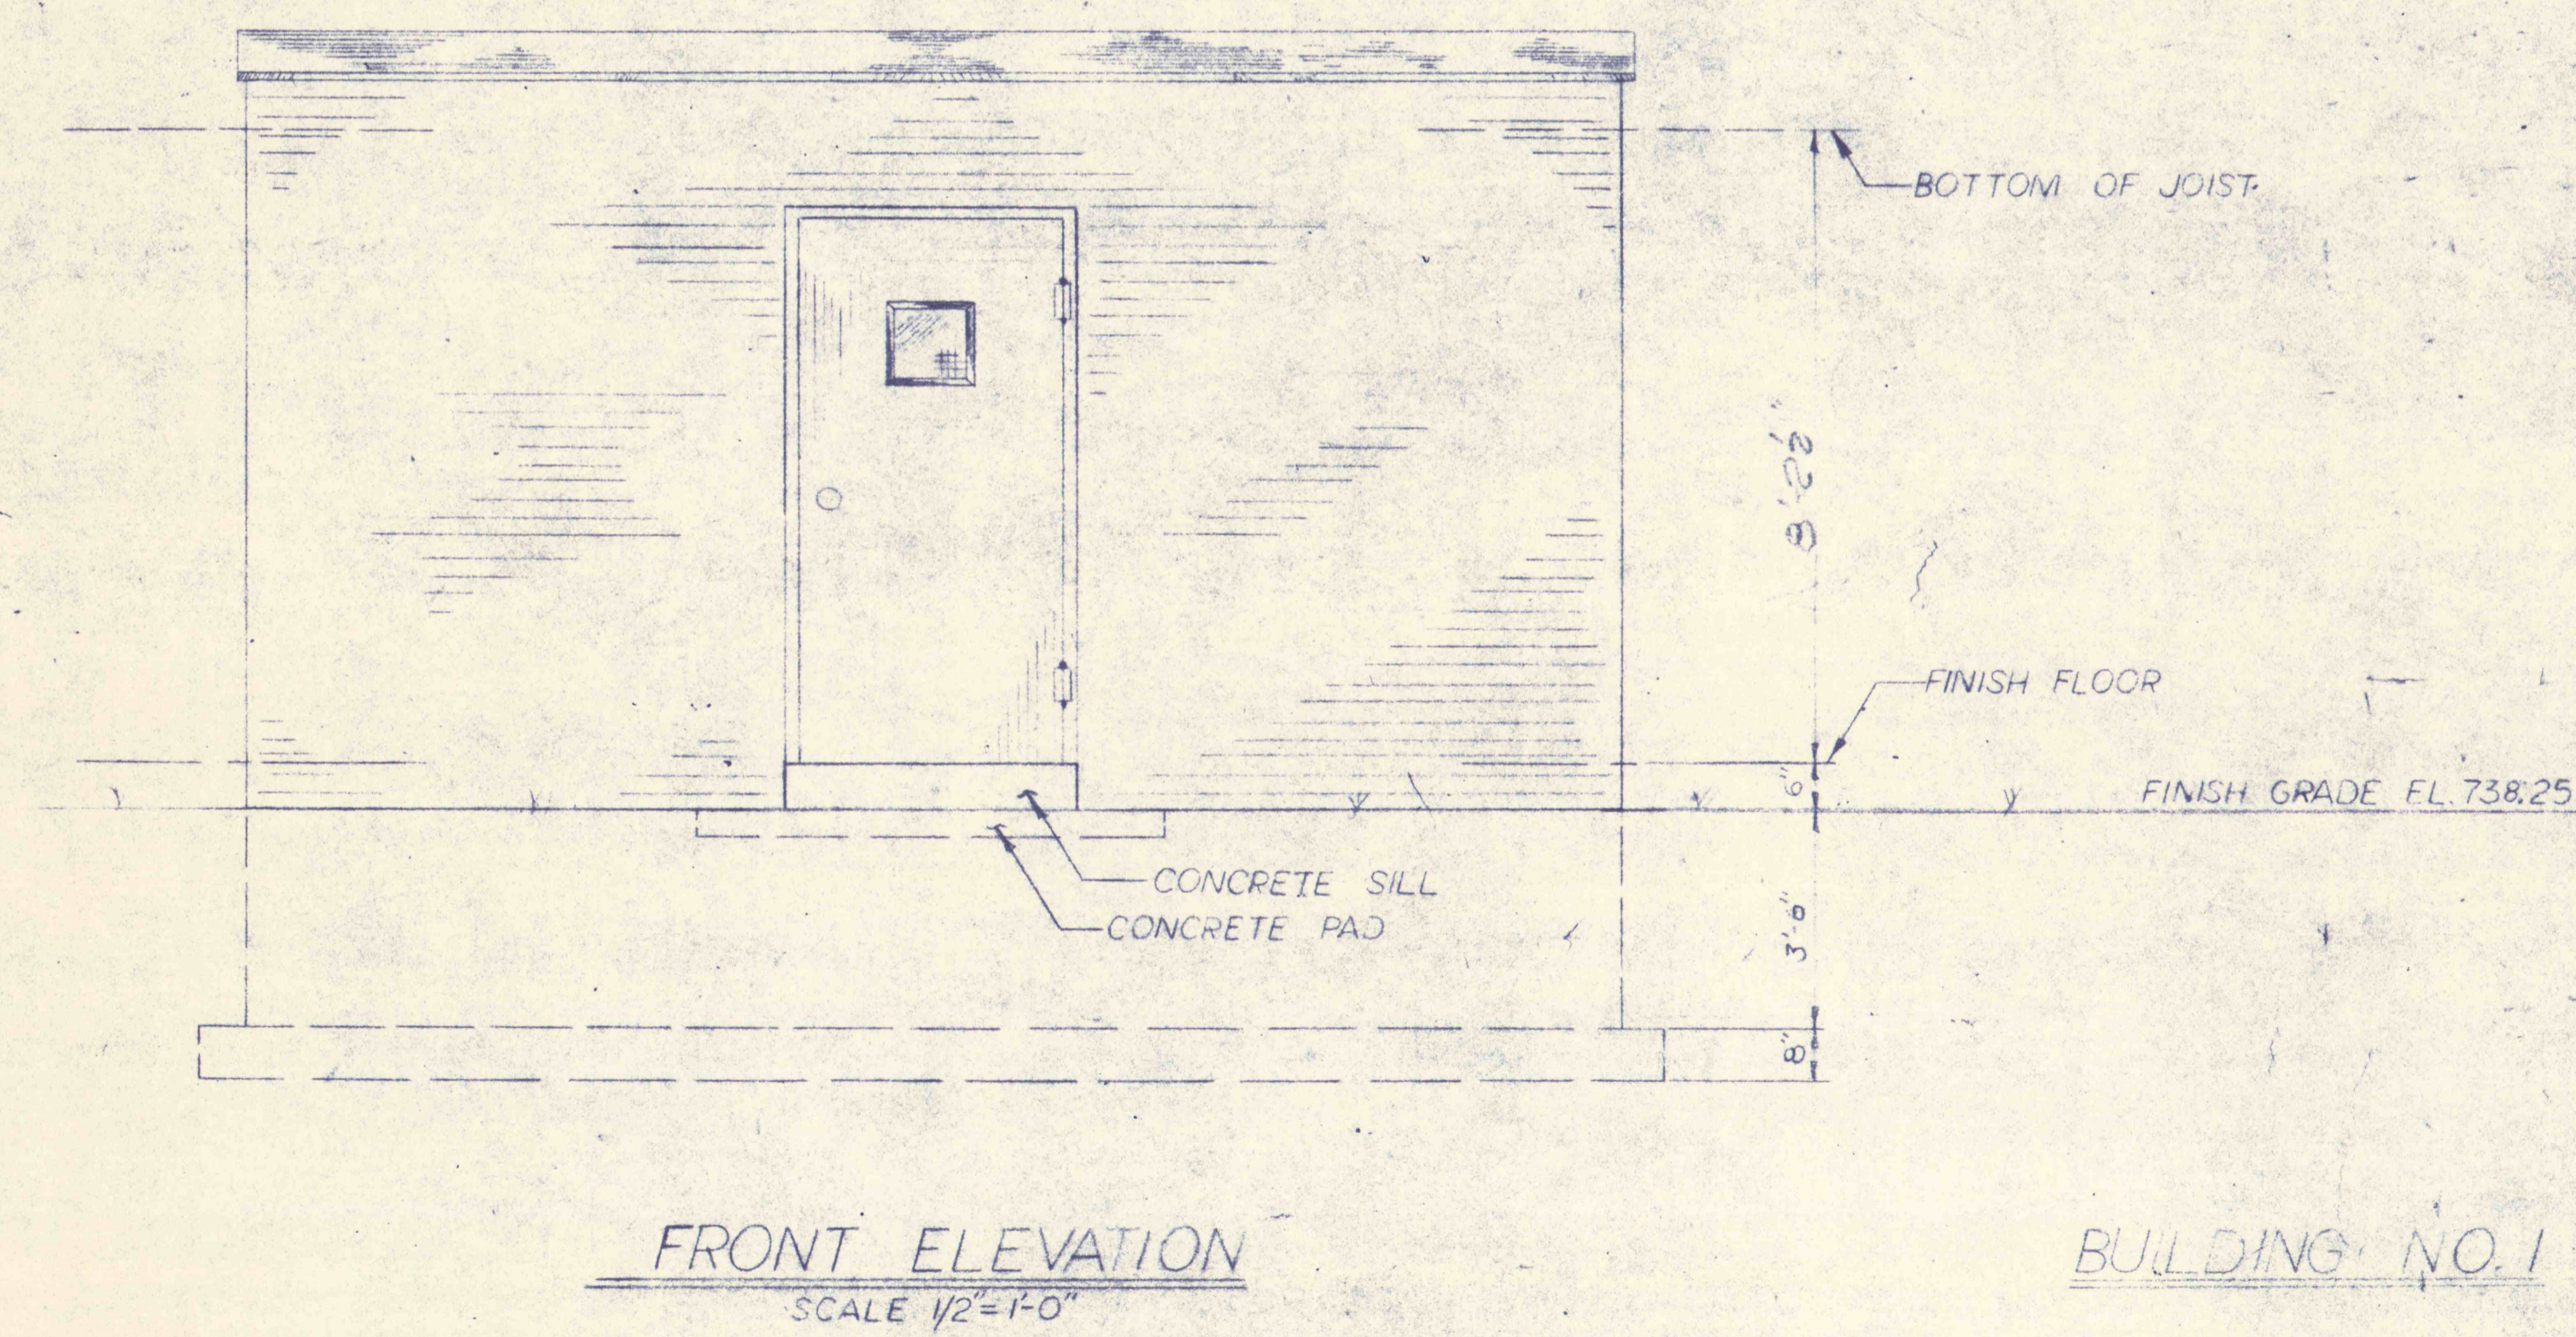


BUILDINGS NO 2 & 3

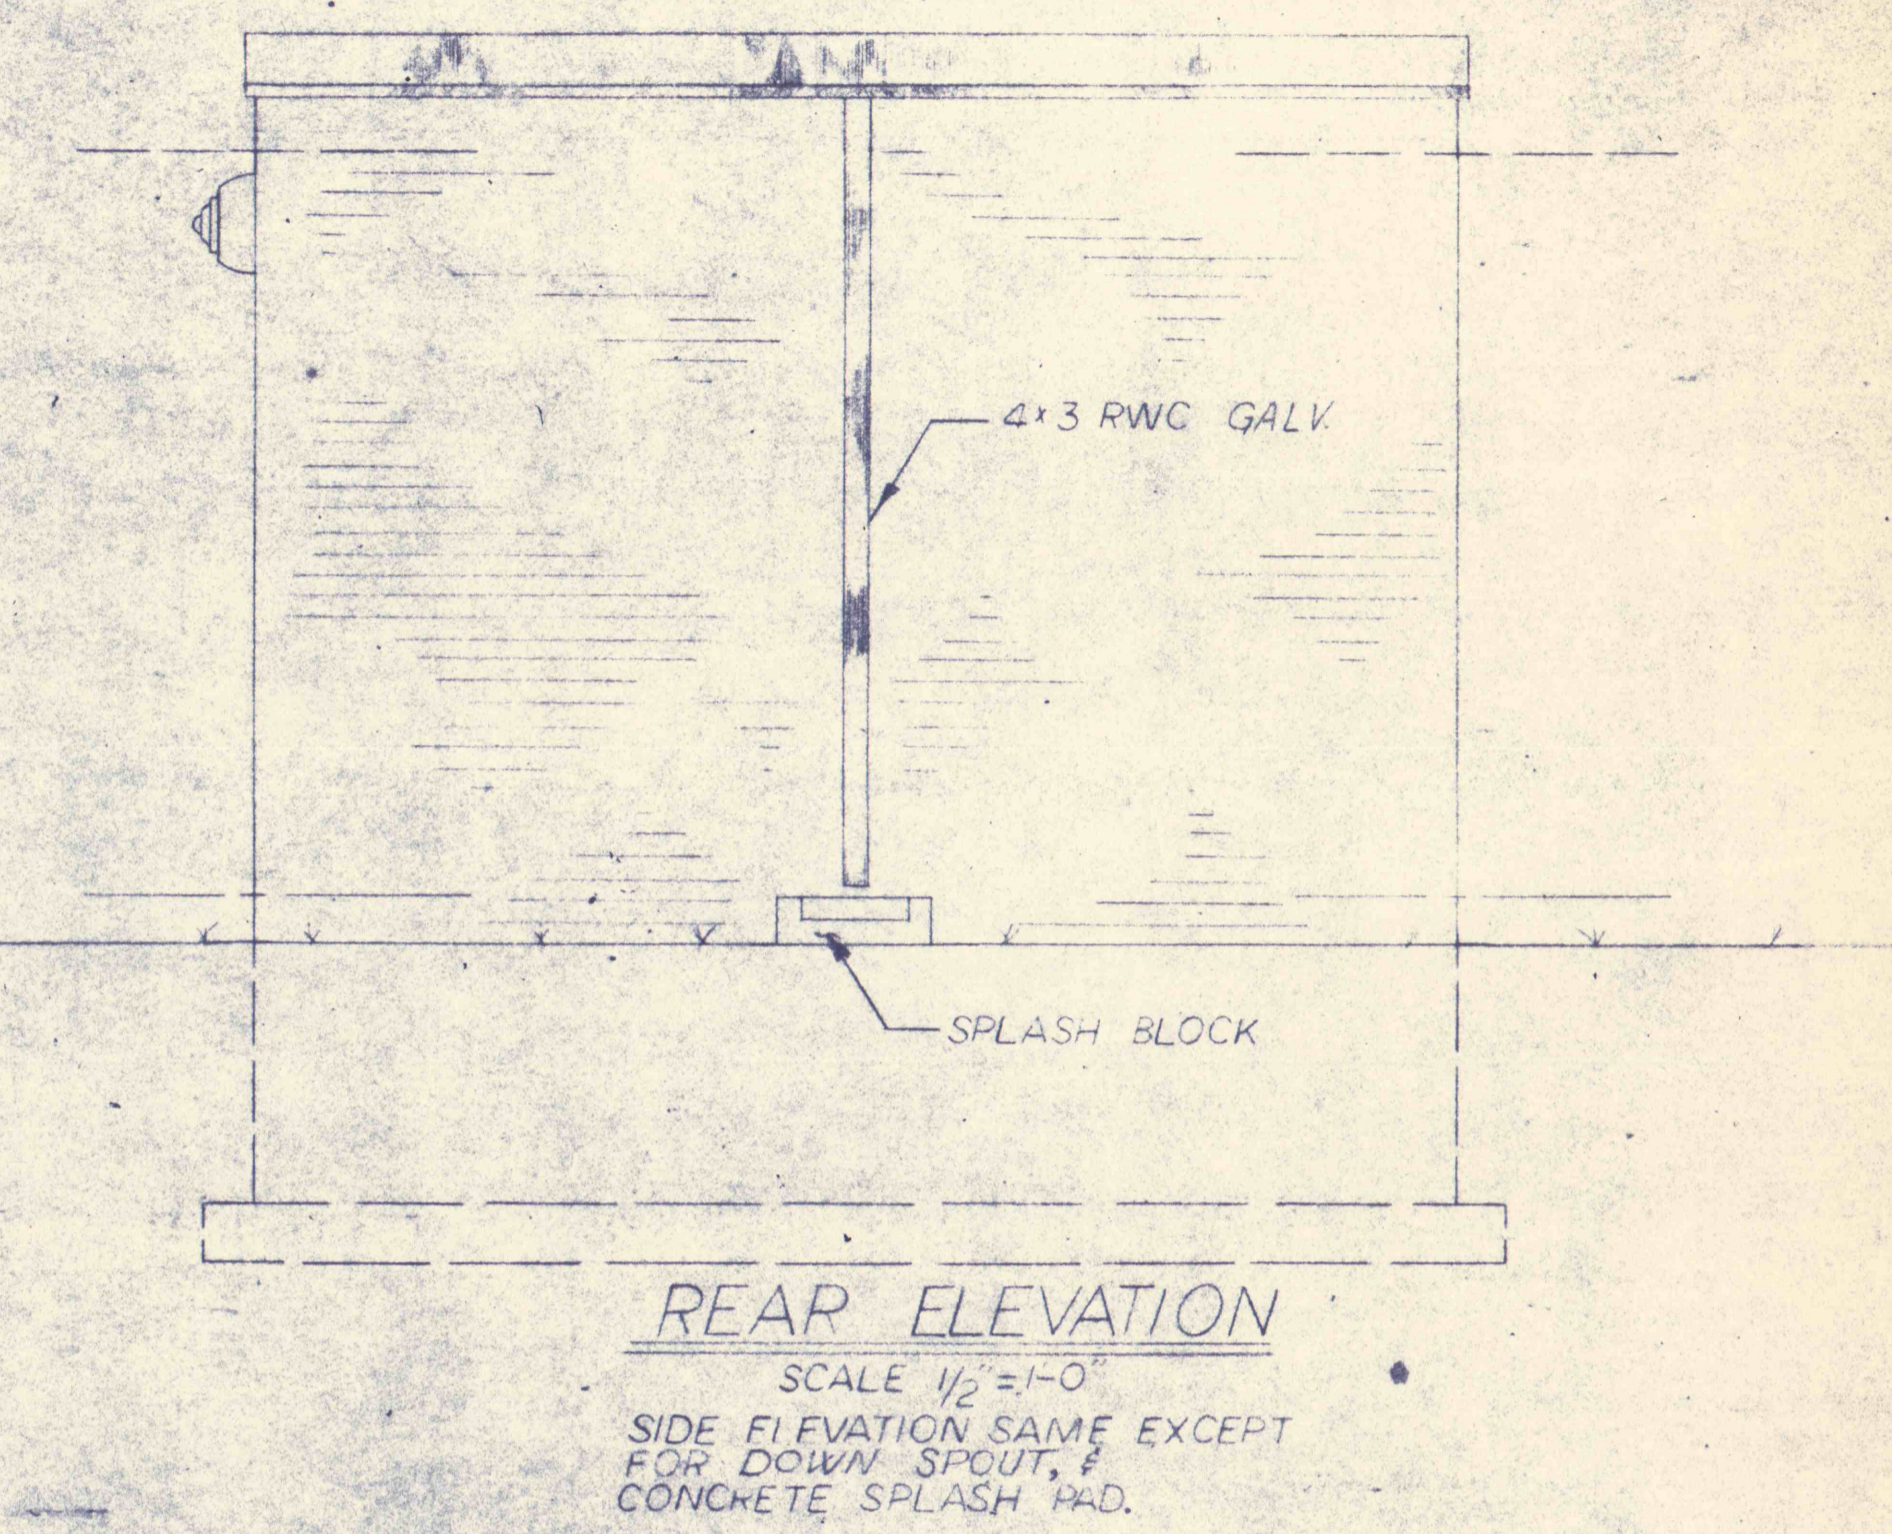

BUILDING NO. 1

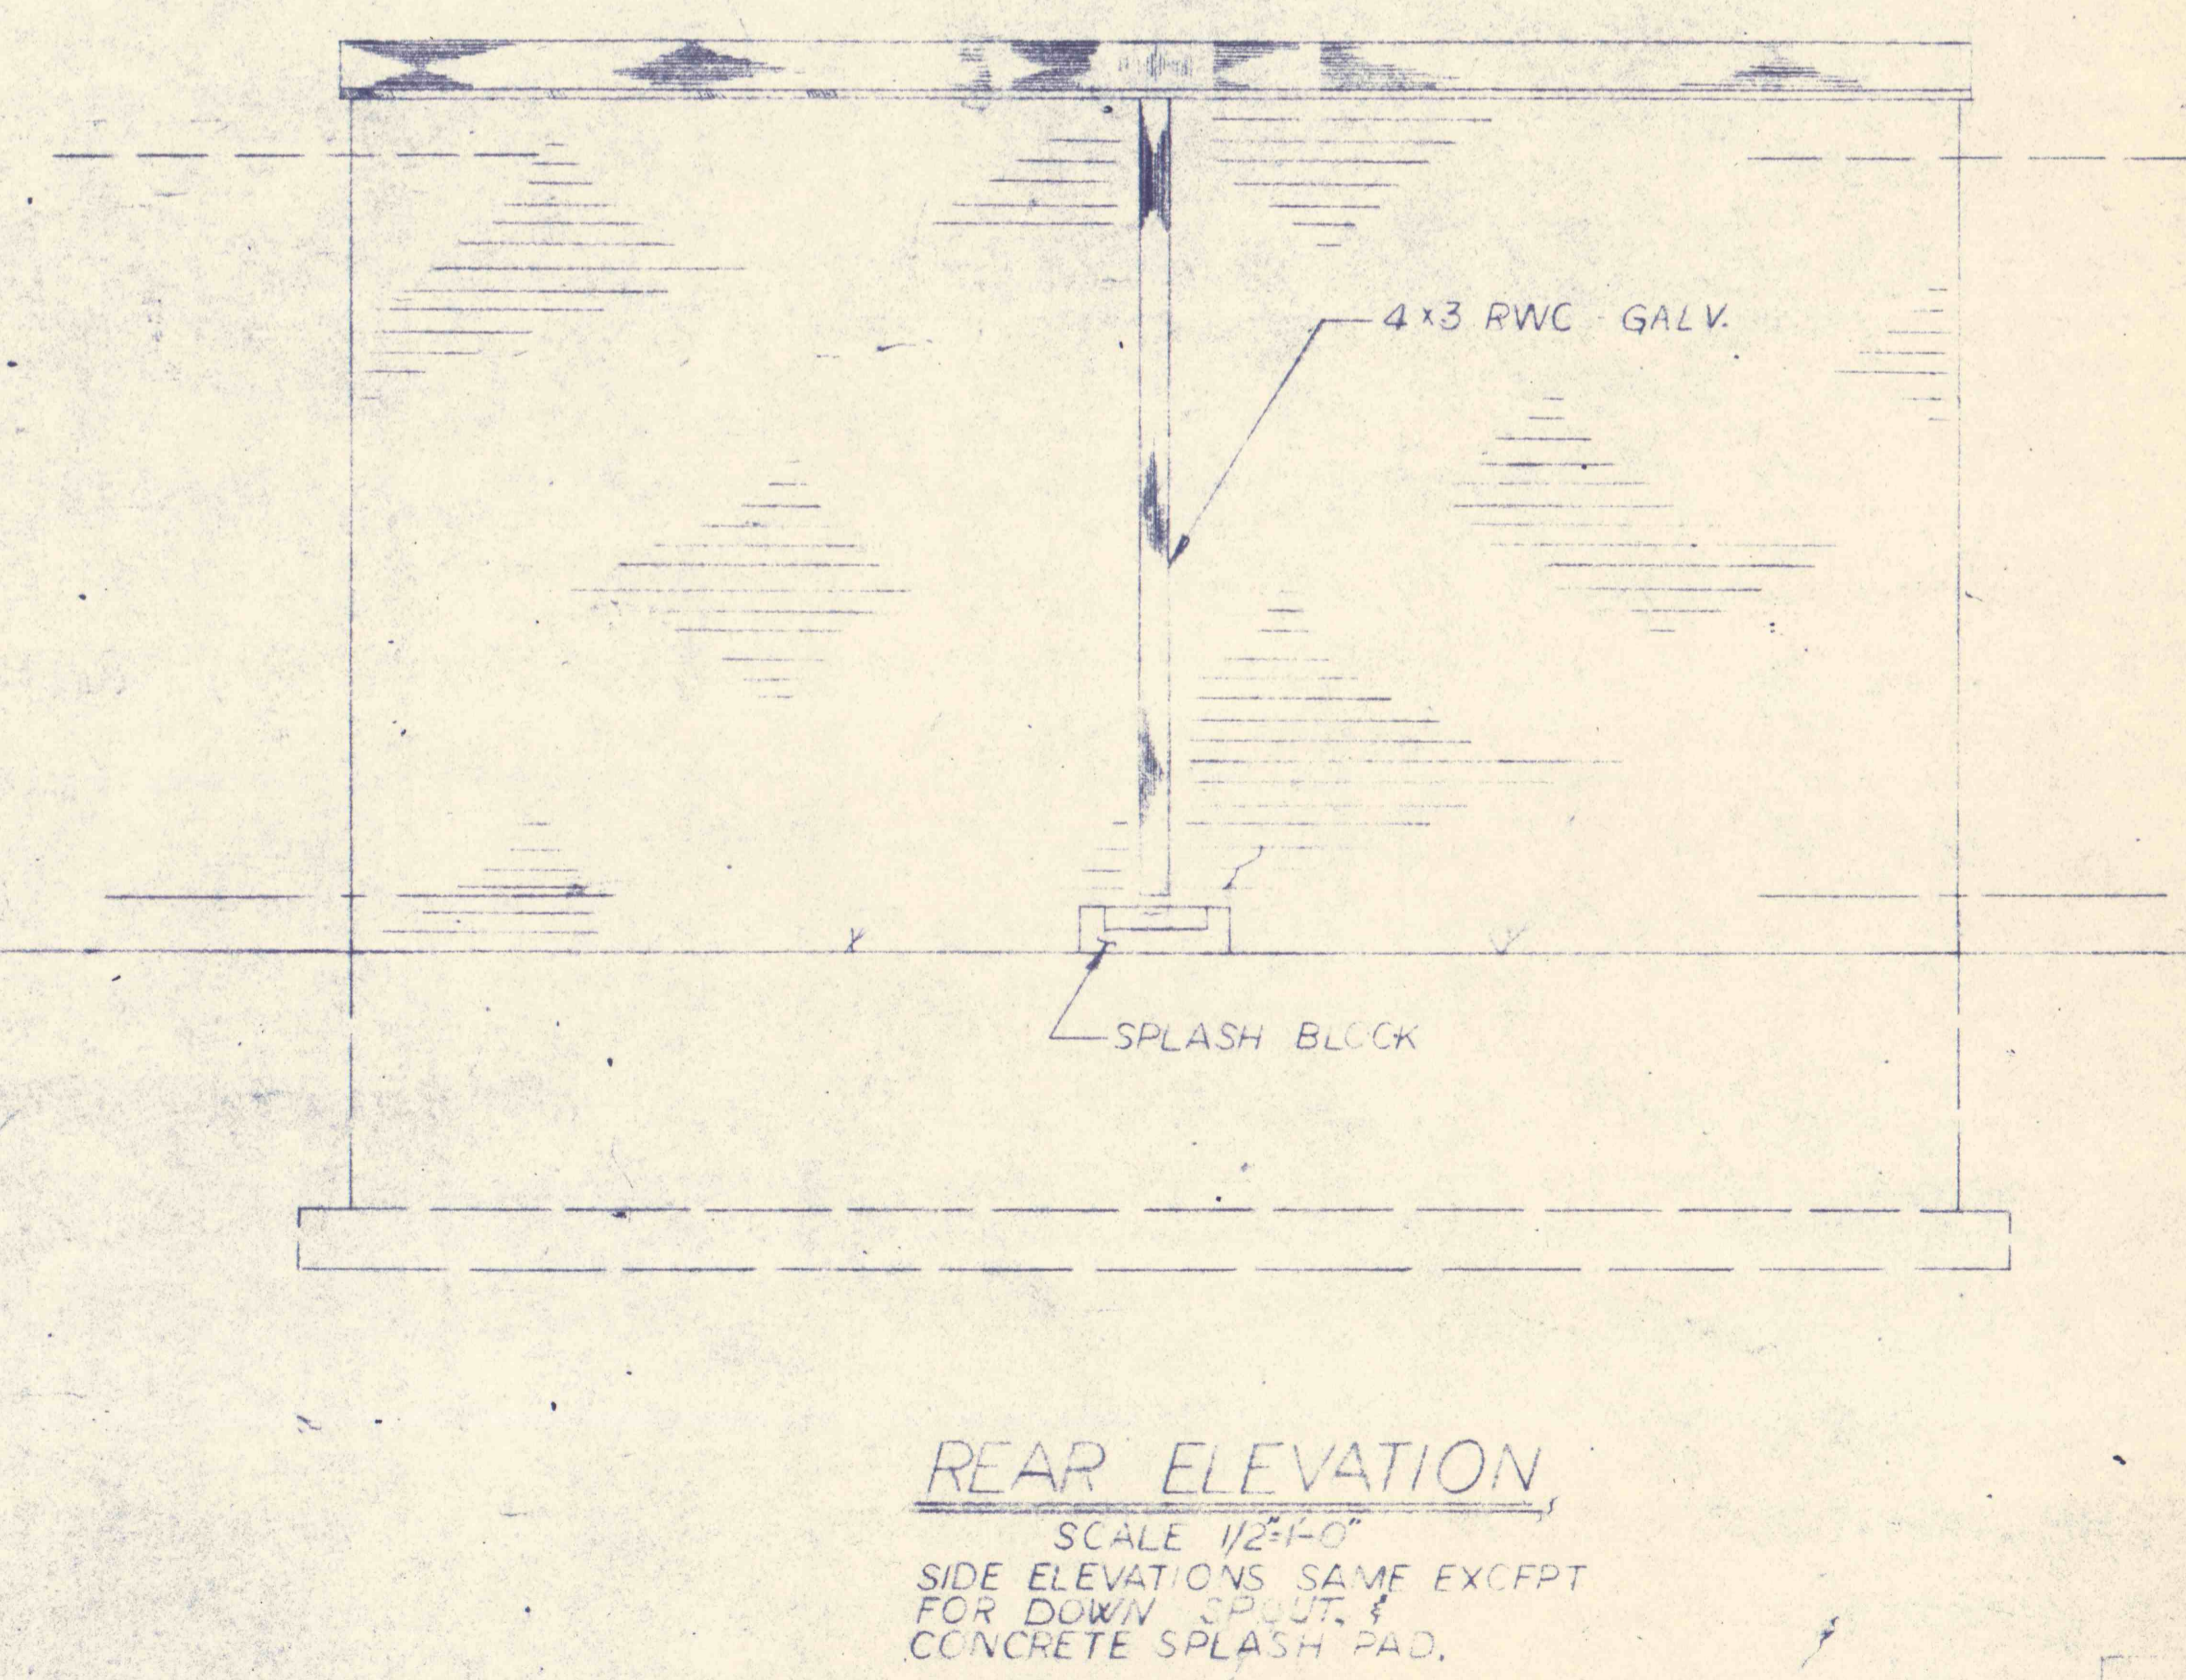

REVISIONS	
SAMPLE PUMP BUILDING NO. 1, 2 & 3 ELEVATIONS	
CONSTRUCTION OF TREATMENT FACILITIES FOR ACID MINE DRAINAGE RAUSCH CREEK WATERSHED SCHUYLKILL COUNTY, PENNSYLVANIA	
JOB NO. 8608	DATE: JAN 1970
SCALE: AS NOTED	DRAWN: P.M. WALTON
APPROVED: T.H. MCMILLAN	
ANTHRACITE RESEARCH & DEVELOPMENT CO. INC. consulting engineers TAMAUQA	
POTTSVILLE PENNSYLVANIA	
DRAWING NO. C-32	