




WATER TANK & TOWER

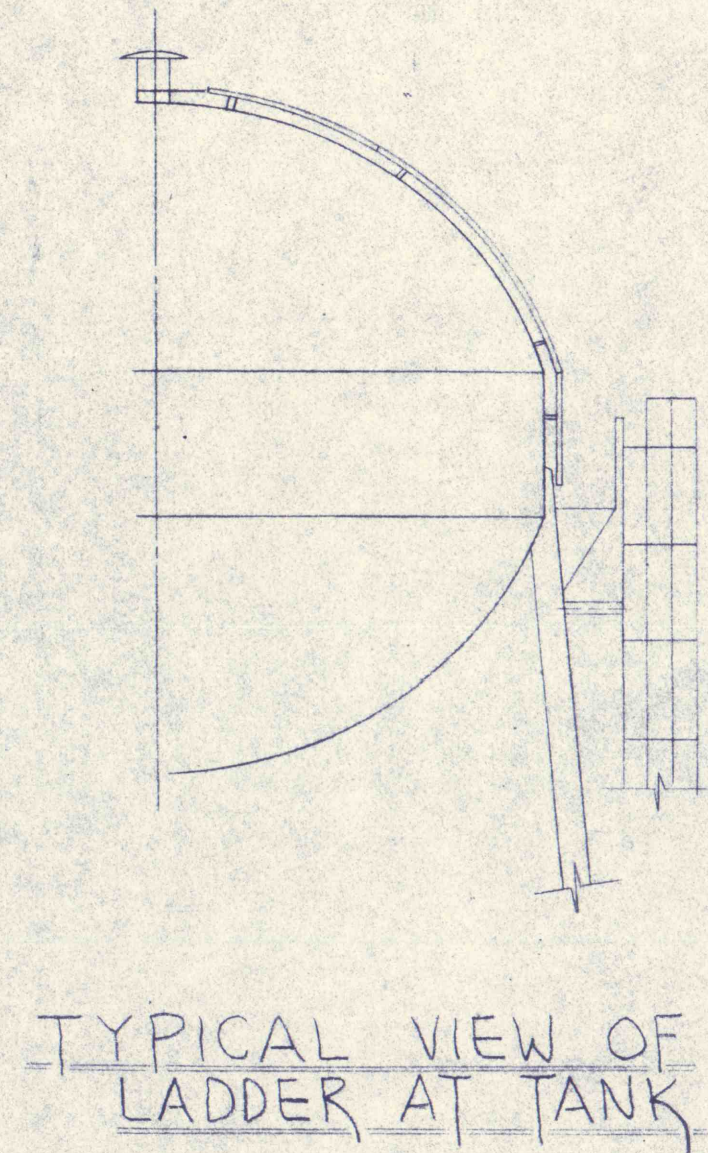


TYPICAL VIEW OF LADDER AT TANK

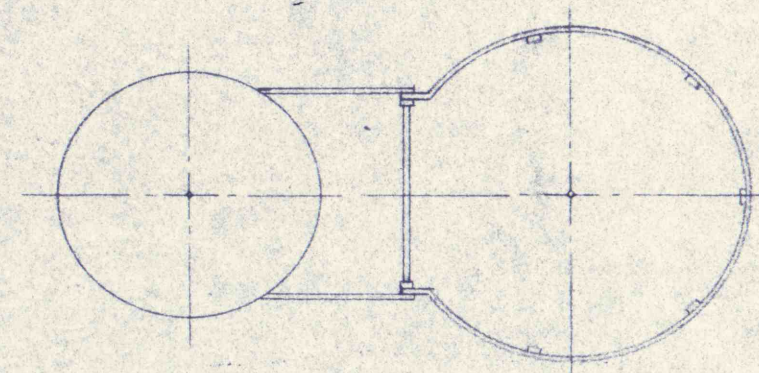


PLAN VIEW OF LADDER-TYP

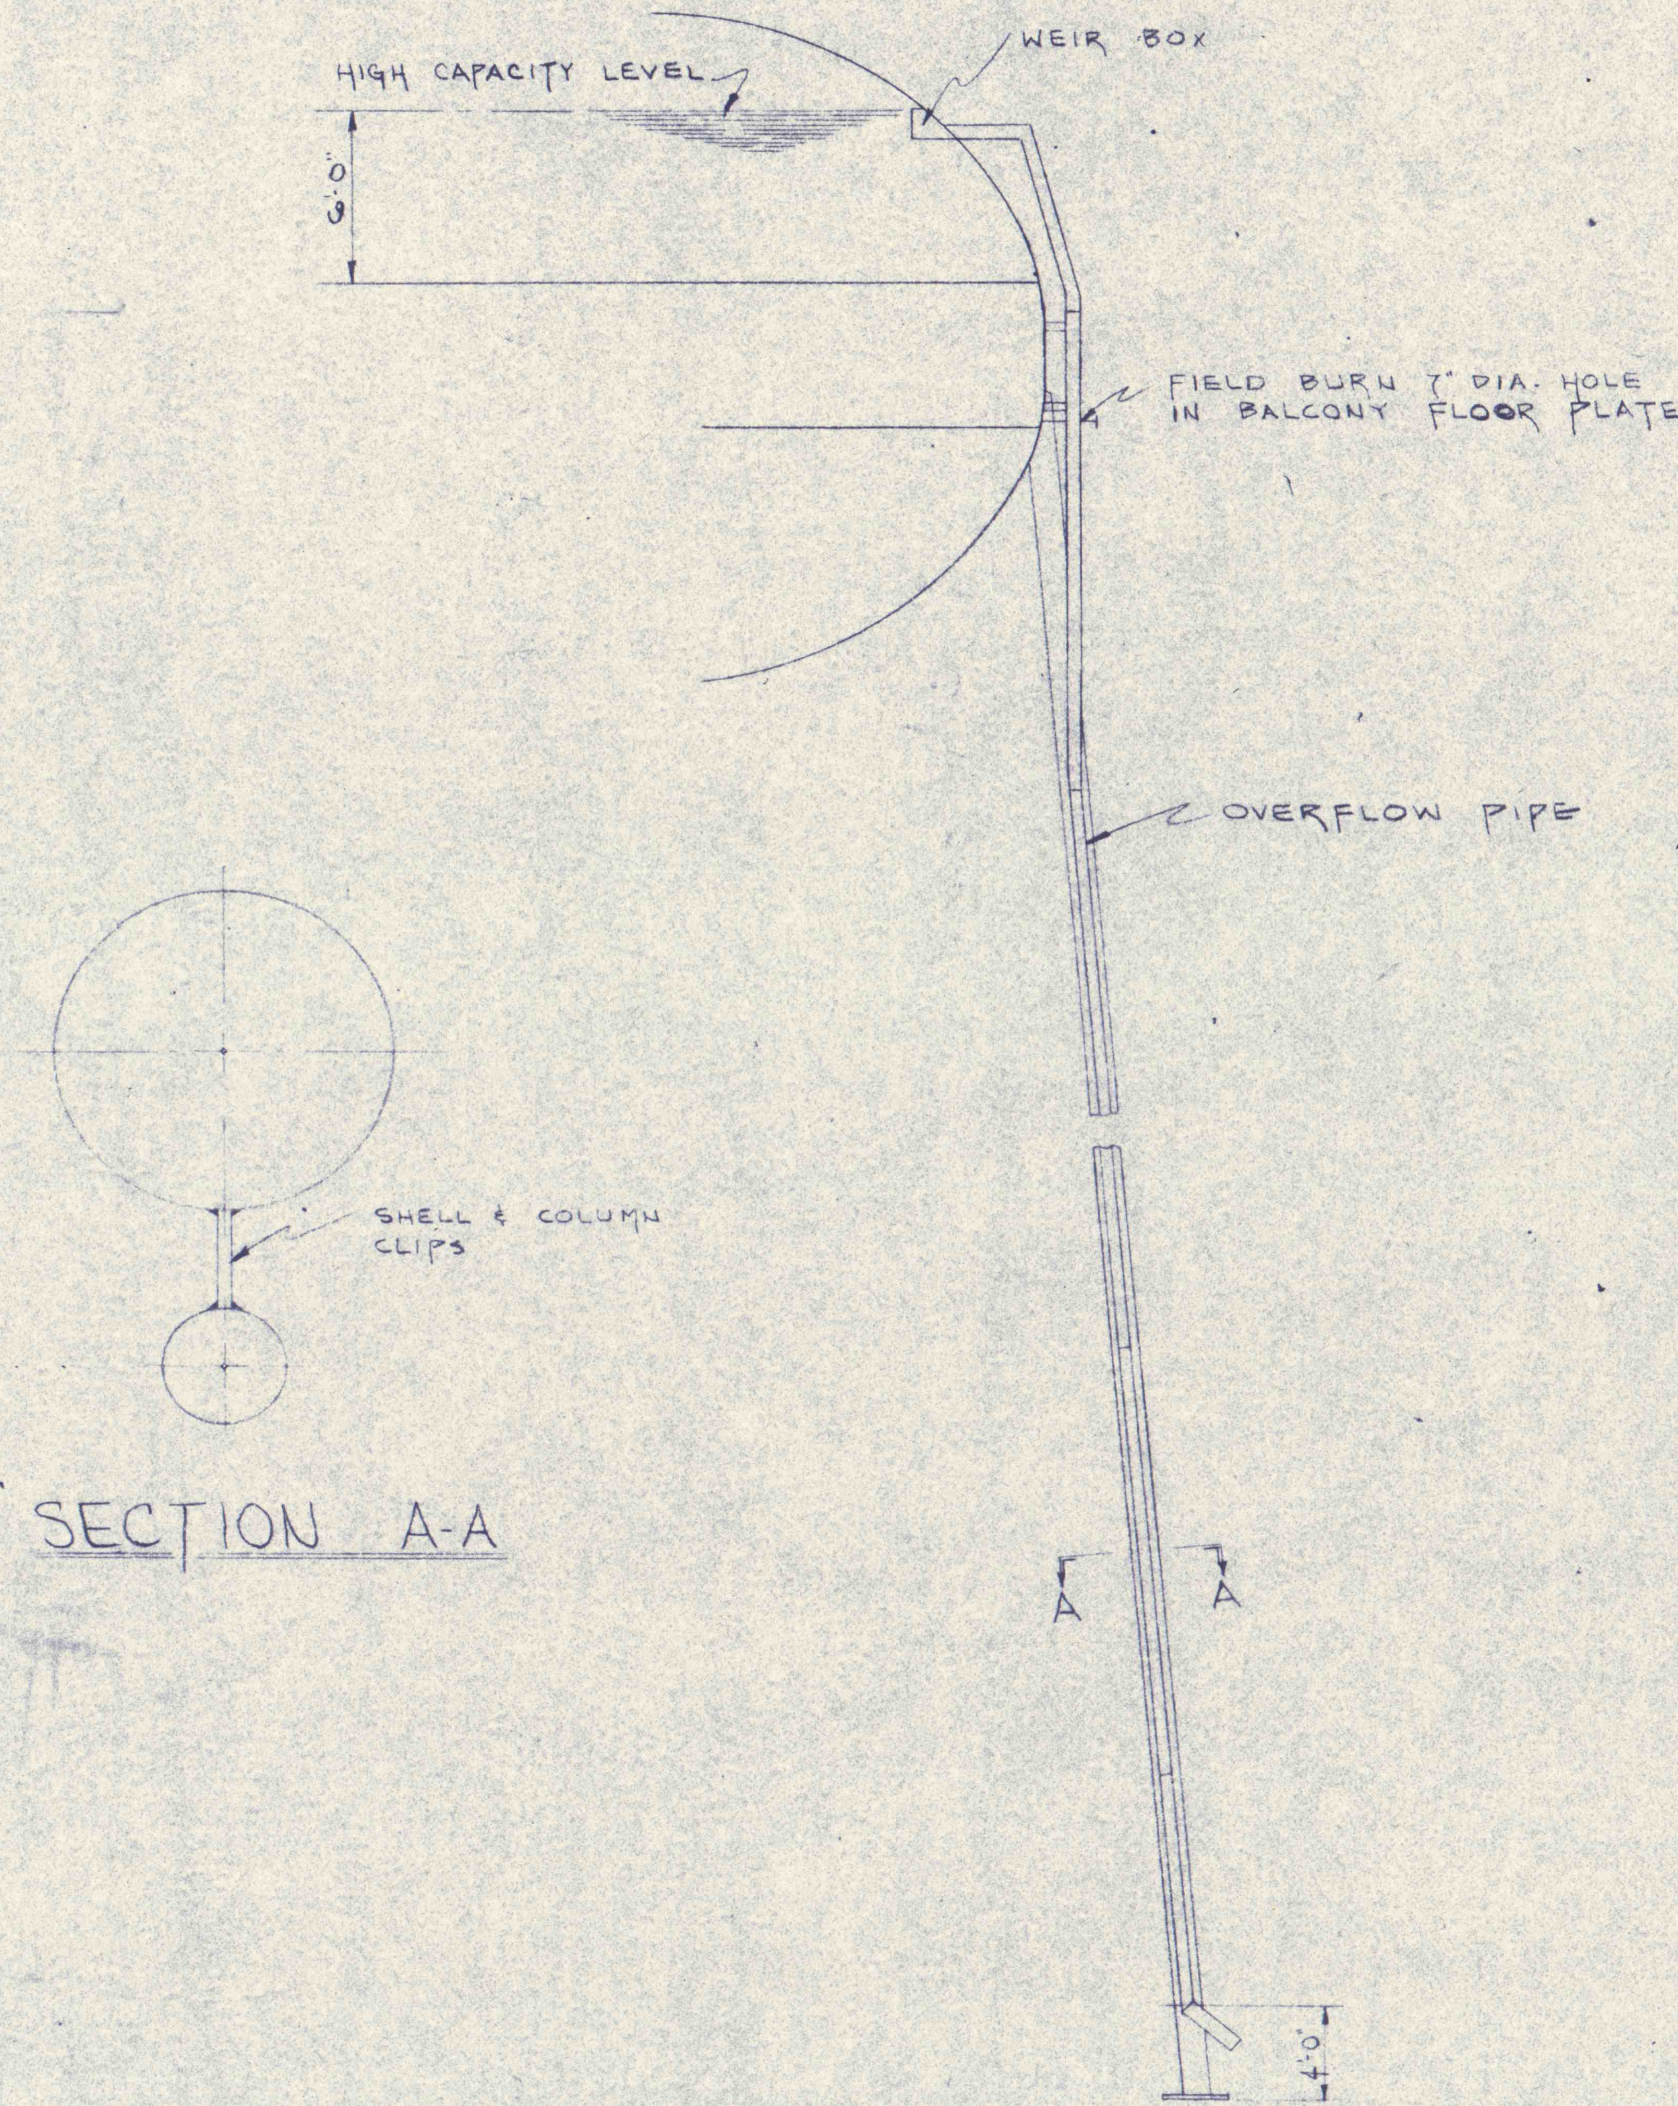

OVERFLOW PIPE FROM TANK

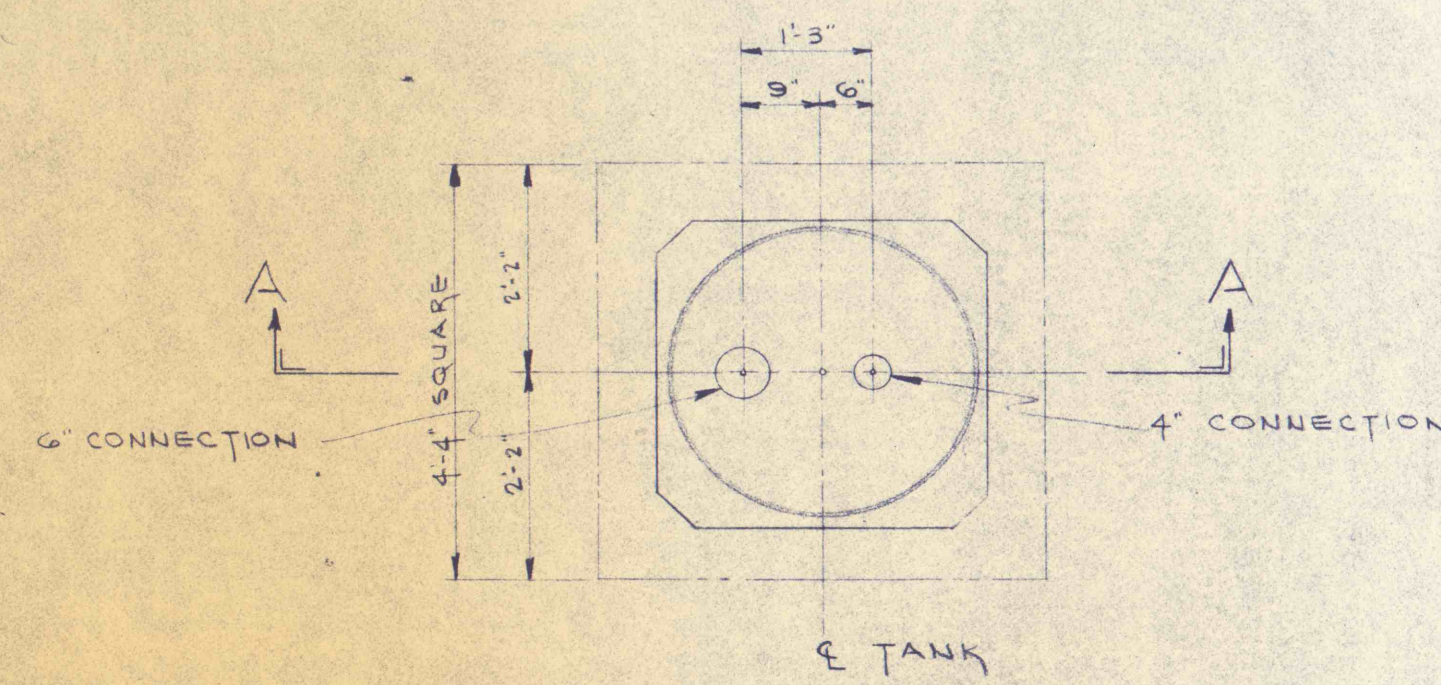

RISER CONNECTION-PLAN
SCALE: 1/4" = 1'-0"

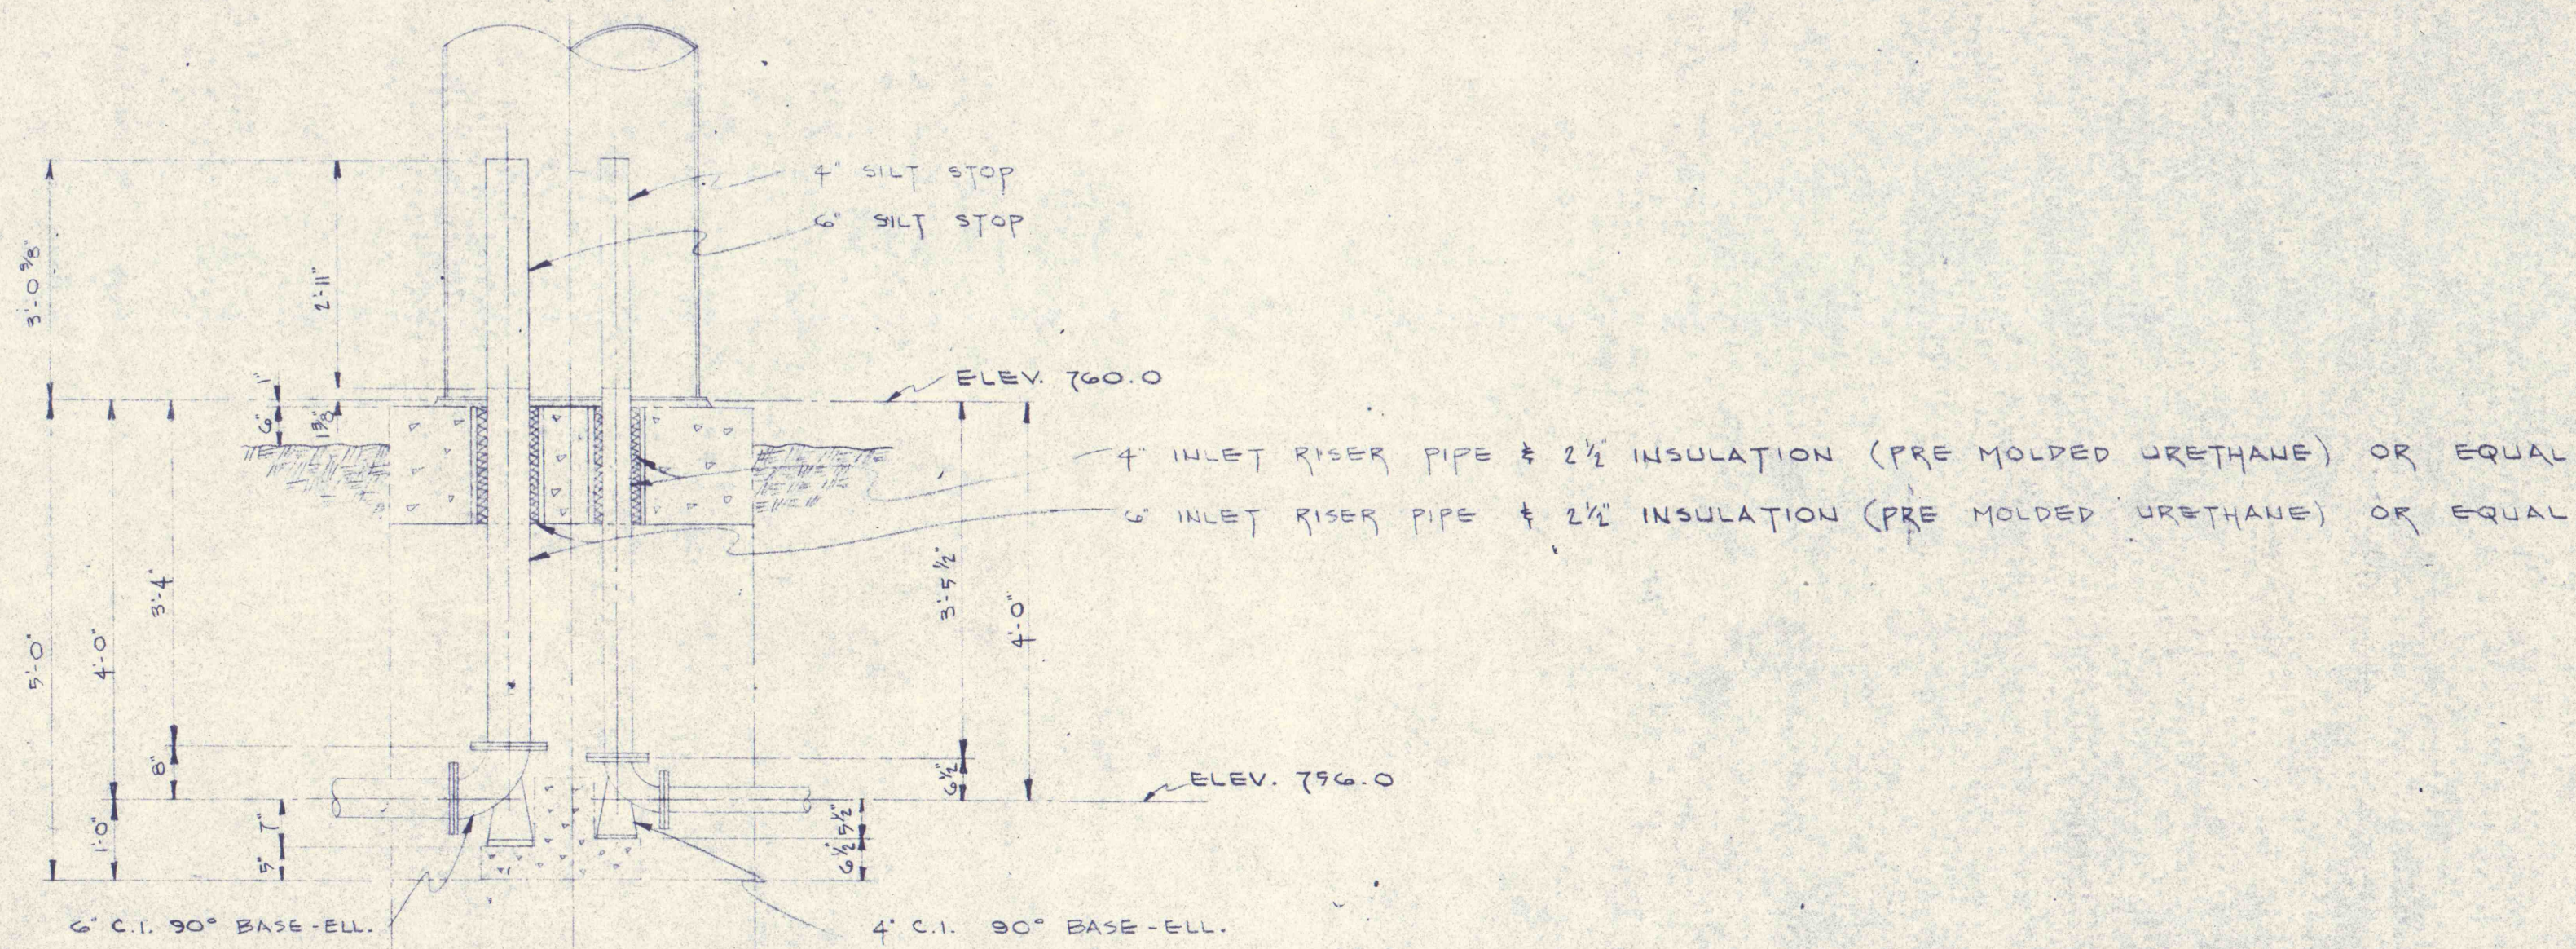

SECTION A-A
SCALE: 1/2" = 1'-0"

REVISIONS	
WATER STORAGE TANK	
CONSTRUCTION OF TREATMENT FACILITIES FOR ACID MINE DRAINAGE RAUSCH CREEK WATERSHED SCHUYLKILL COUNTY PENNSYLVANIA	
JOB NO. 6509	DATE: 5-10-71
SCALE: AS NOTED	DRAWN: F.D.S.
APPROVED: D.J.K.	DRAWING NO.
ANTHRACITE RESEARCH & DEVELOPMENT CO. INC. consulting engineers POTTSVILLE PENNSYLVANIA TAMAGUA	
G-36A	