
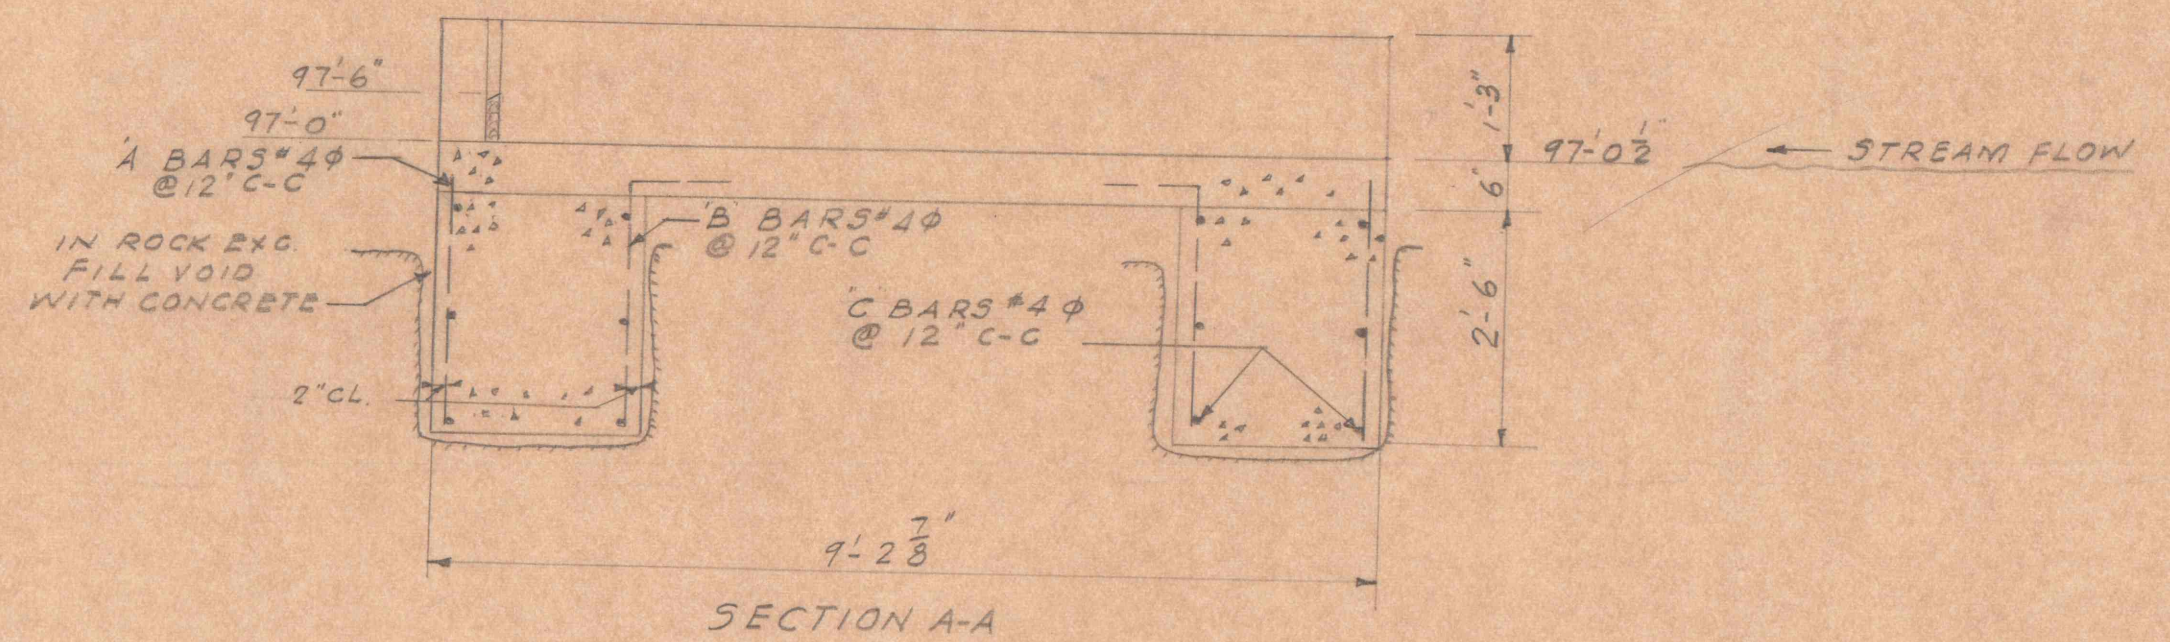


BAR SCHEDULE			
MARK	REQ'D SIZE	SHAPE	LENGTH
A	14 #4φ	STRAIGHT	2'-8"
B	14 #4φ		3'-6"
C	6 #4φ	STRAIGHT	7'-0"
C	6 #4φ	STRAIGHT	7'-4"
D	2 #4φ		9'-10"
D	3 #4φ		10'-2"
E	2 #4φ	STRAIGHT	6'-11"
E	4 #4φ	STRAIGHT	7'-3"
F	7 #4φ	STRAIGHT	9'-0"
F	4 #4φ	STRAIGHT	6'-0"
TOTAL			352'-5"
REQ'D CU YDS CONC - CLASS A			

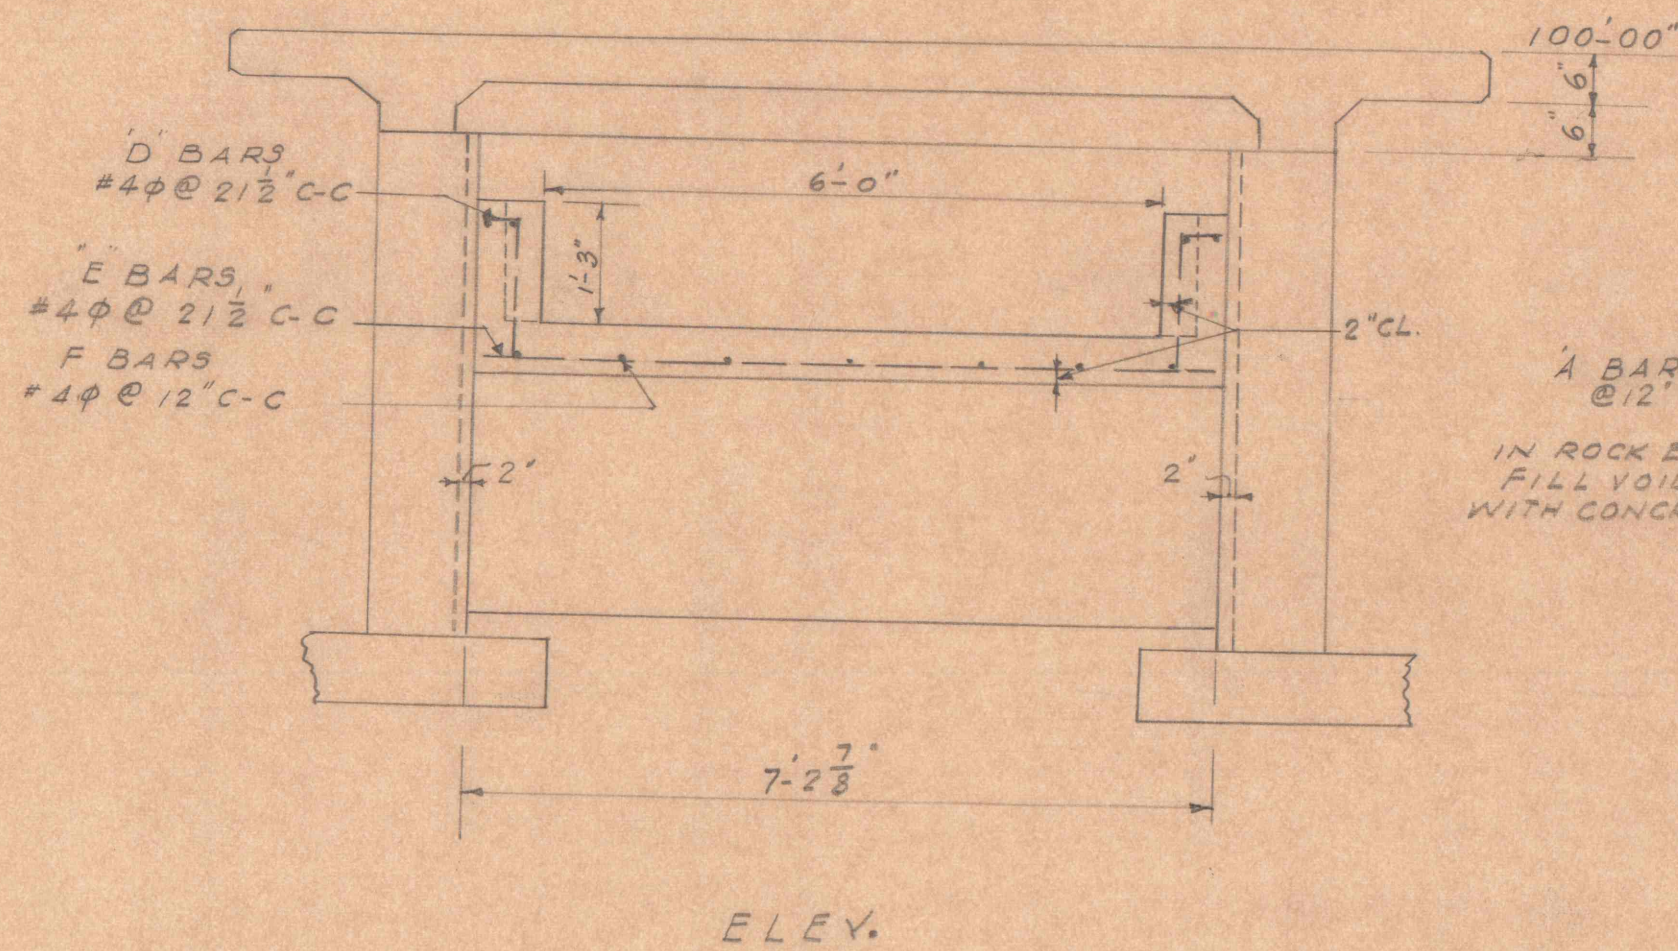

SANDY RUN-PROJECT SL-106-1
 FOSTER TOWNSHIP
 RACEWAY DETAILS
 NOVEMBER 1968
 SCALE 1/2"=1'-0"