




ELEVATION
Scale 1/2" = 1'-0"

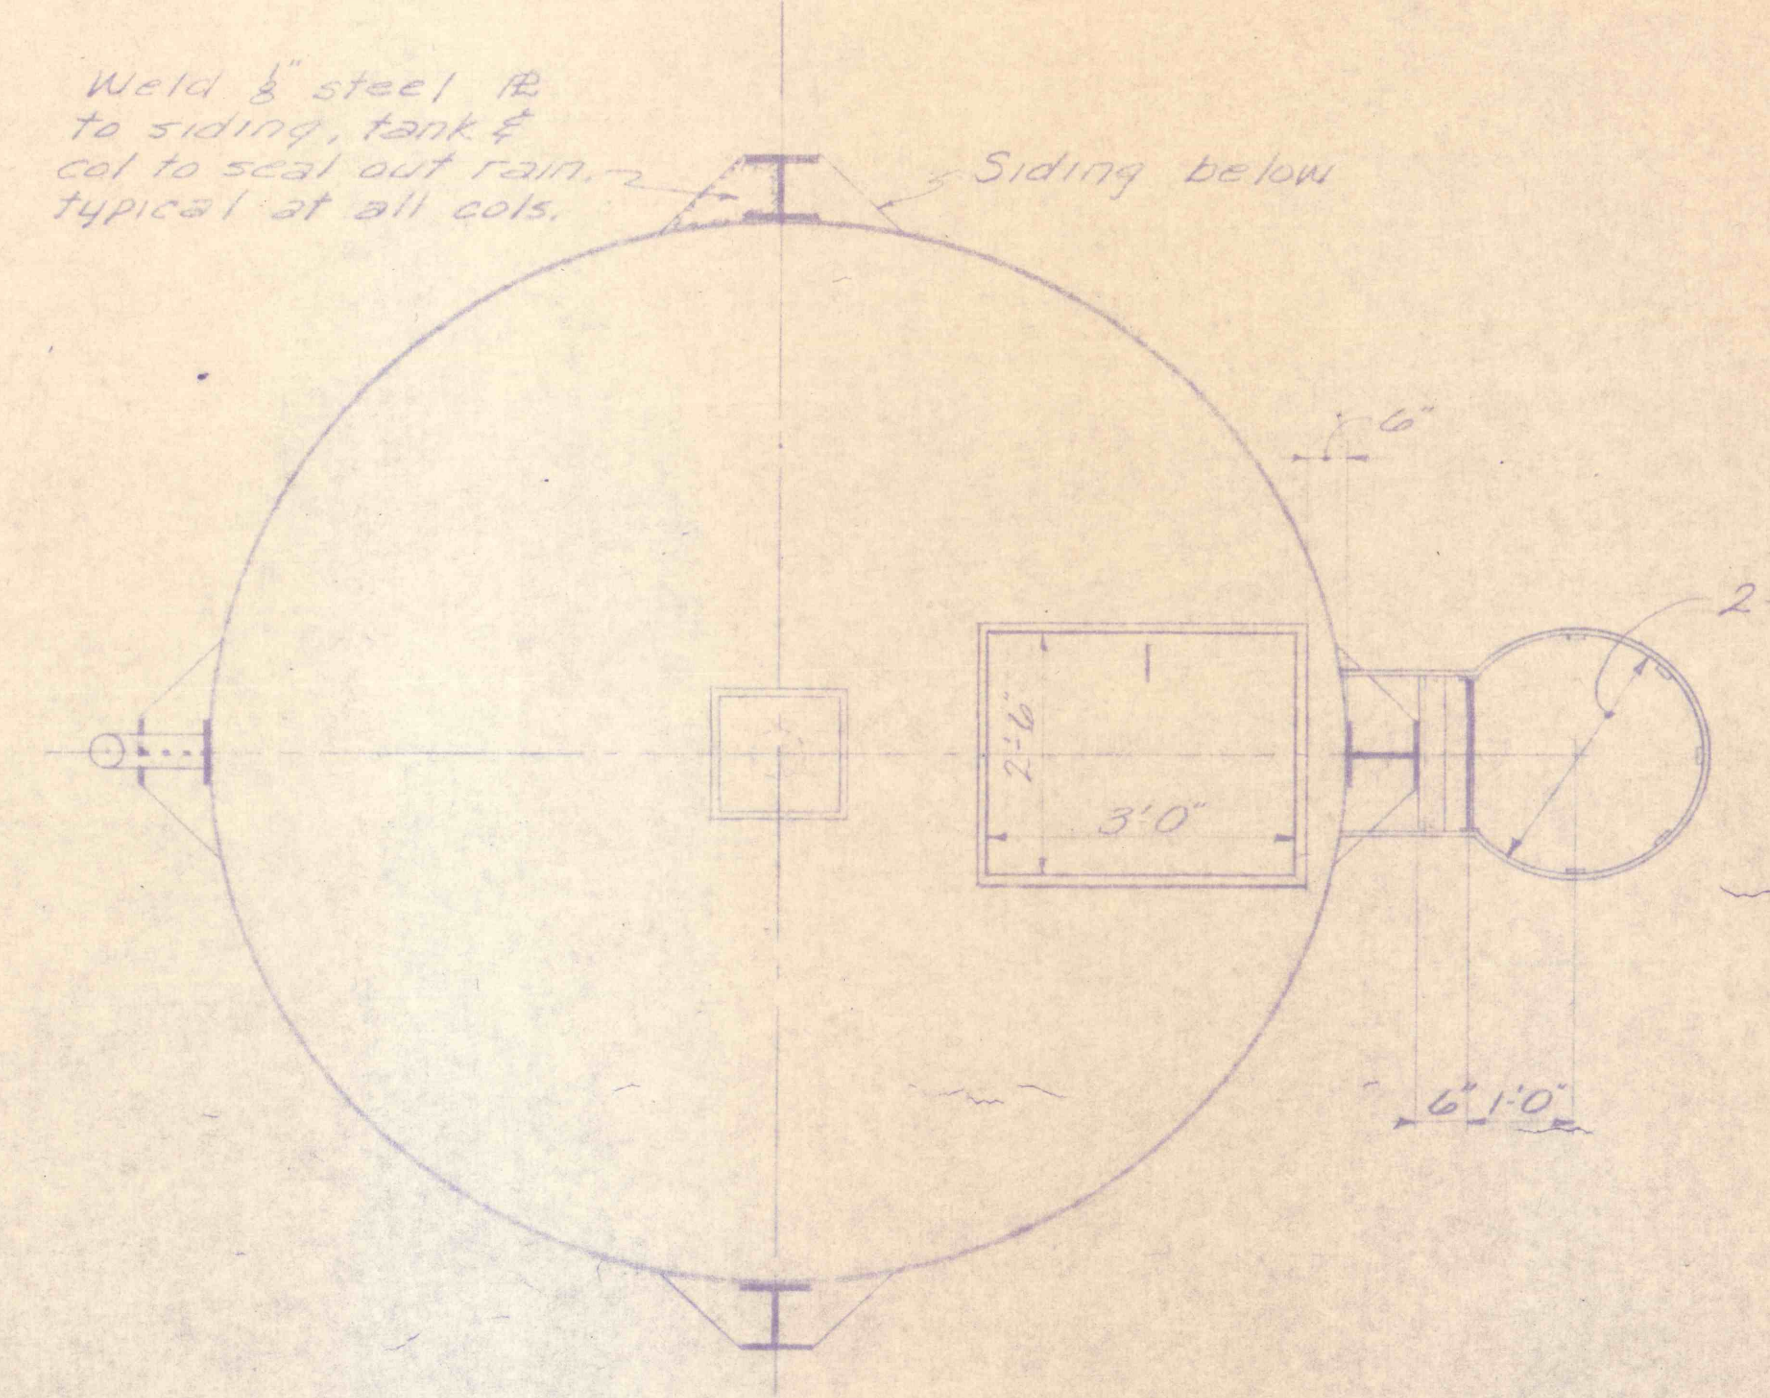


PLAN
Scale 1/2" = 1'-0"

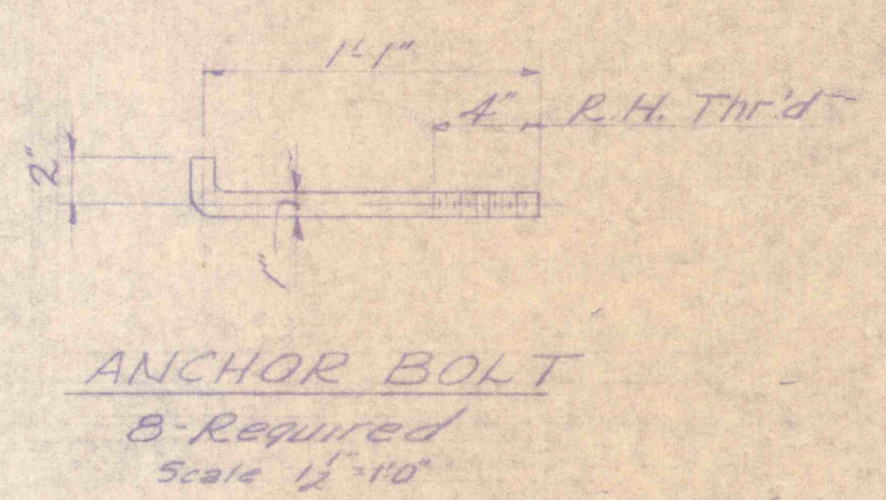


ANCHOR BOLT
8 Required
Scale 1/2" = 1'-0"

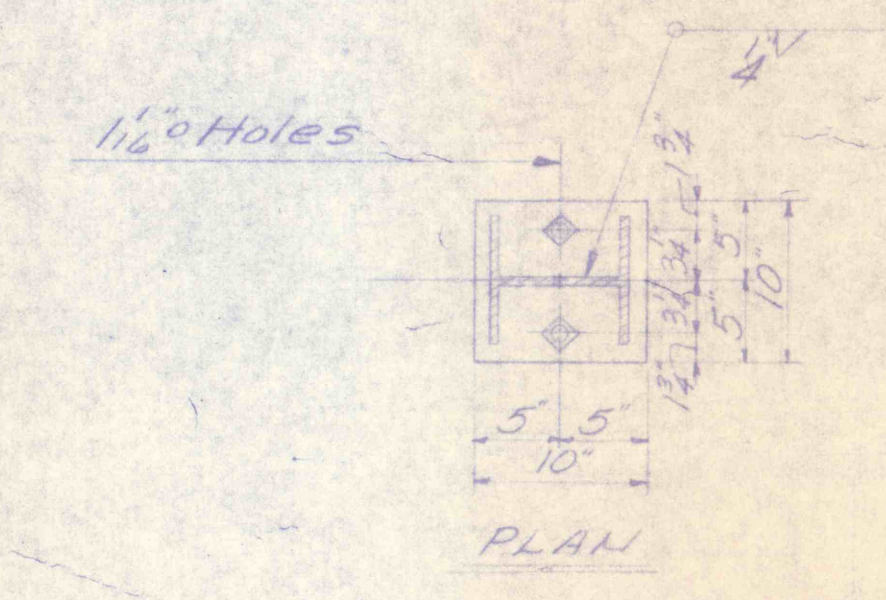


PLAN

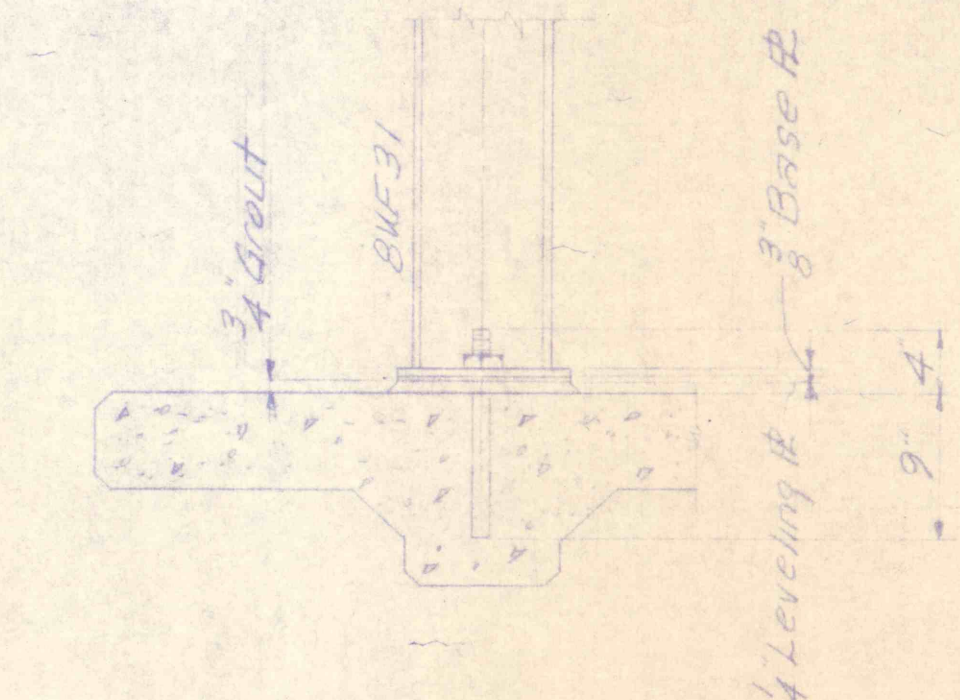

ELEVATION
DETAIL A
Scale 1" = 1'-0"

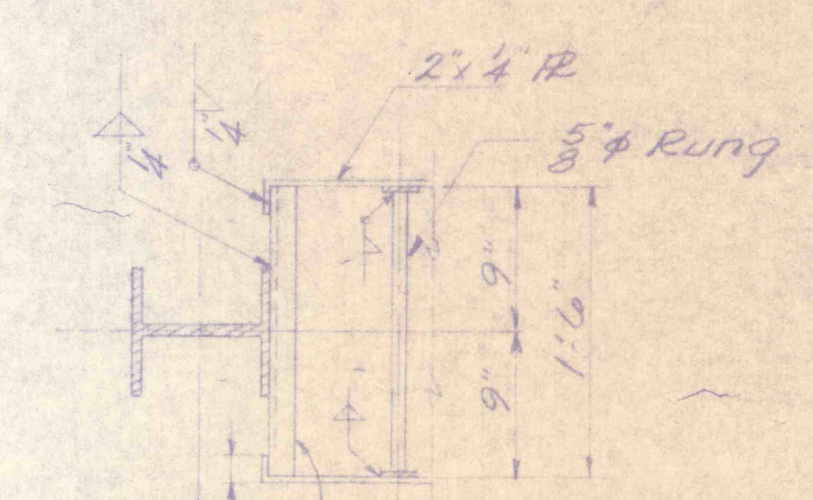

PLAN

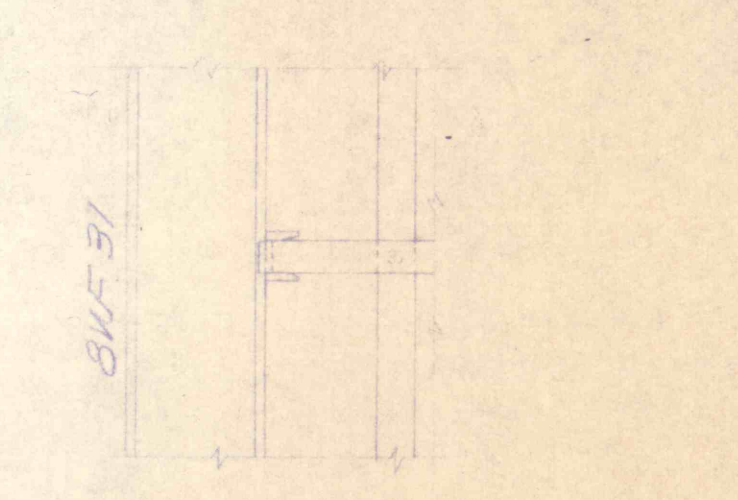

ELEVATION
DETAIL B
DETAIL C Similar
Scale 1" = 1'-0"

ALL DIMENSIONS AND MEASUREMENTS SHALL BE CHECKED AND VERIFIED BY THE CONTRACTOR AT THE SITE

COMMONWEALTH OF PENNSYLVANIA
DEPARTMENT OF MINES & MINERAL INDUSTRIES
"THE LAND AND WATER CONSERVATION
AND RECLAMATION ACT"
PROJECT NO. SL-106-1
SARDY RUN
MINE DRAINAGE TREATMENT PLANT
EXHIBIT - "A"
POSTER TOWNSHIP LUZERNE COUNTY
PENNSYLVANIA
NOVEMBER 1968 SCALE AS SHOWN PAGE 2 OF 3