




DETAIL OF RUBBER FLAP
AT EACH END OF SLAB
For Sandy Run & Swamp Creek Ditch
Scale: 2'-1"0"

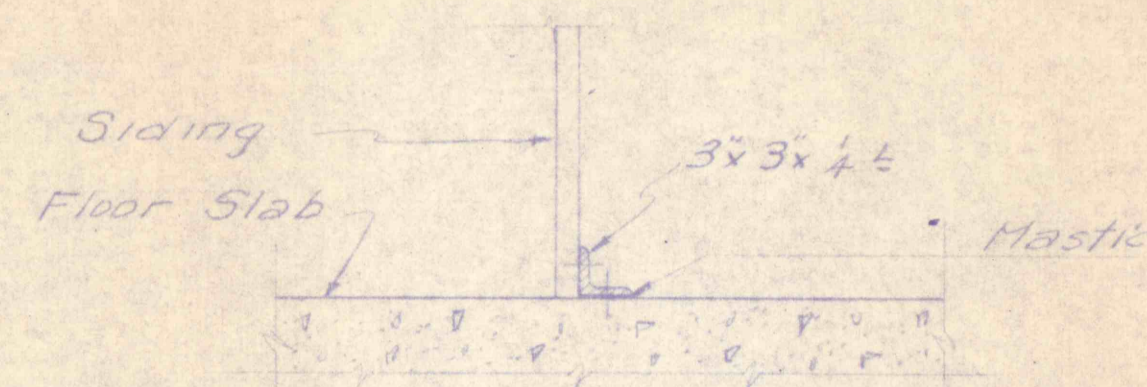


DETAIL OF SIDING
AT FLOOR SLAB
Scale: 1'-1"0"

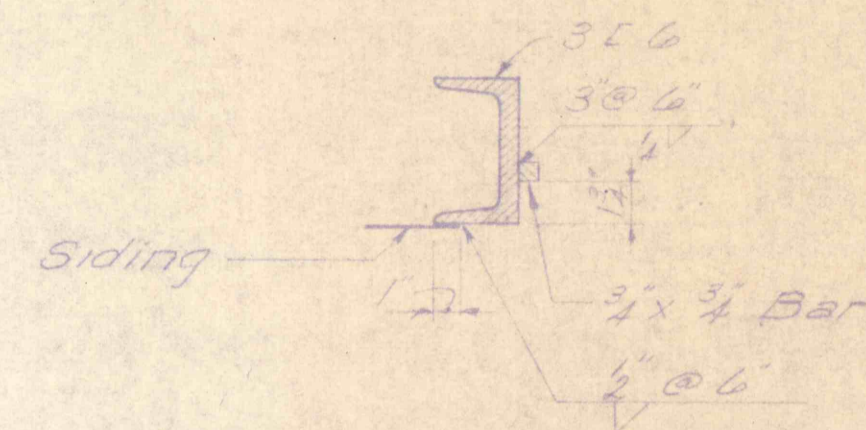


SECTION B-B
Scale: 3'-1"0"

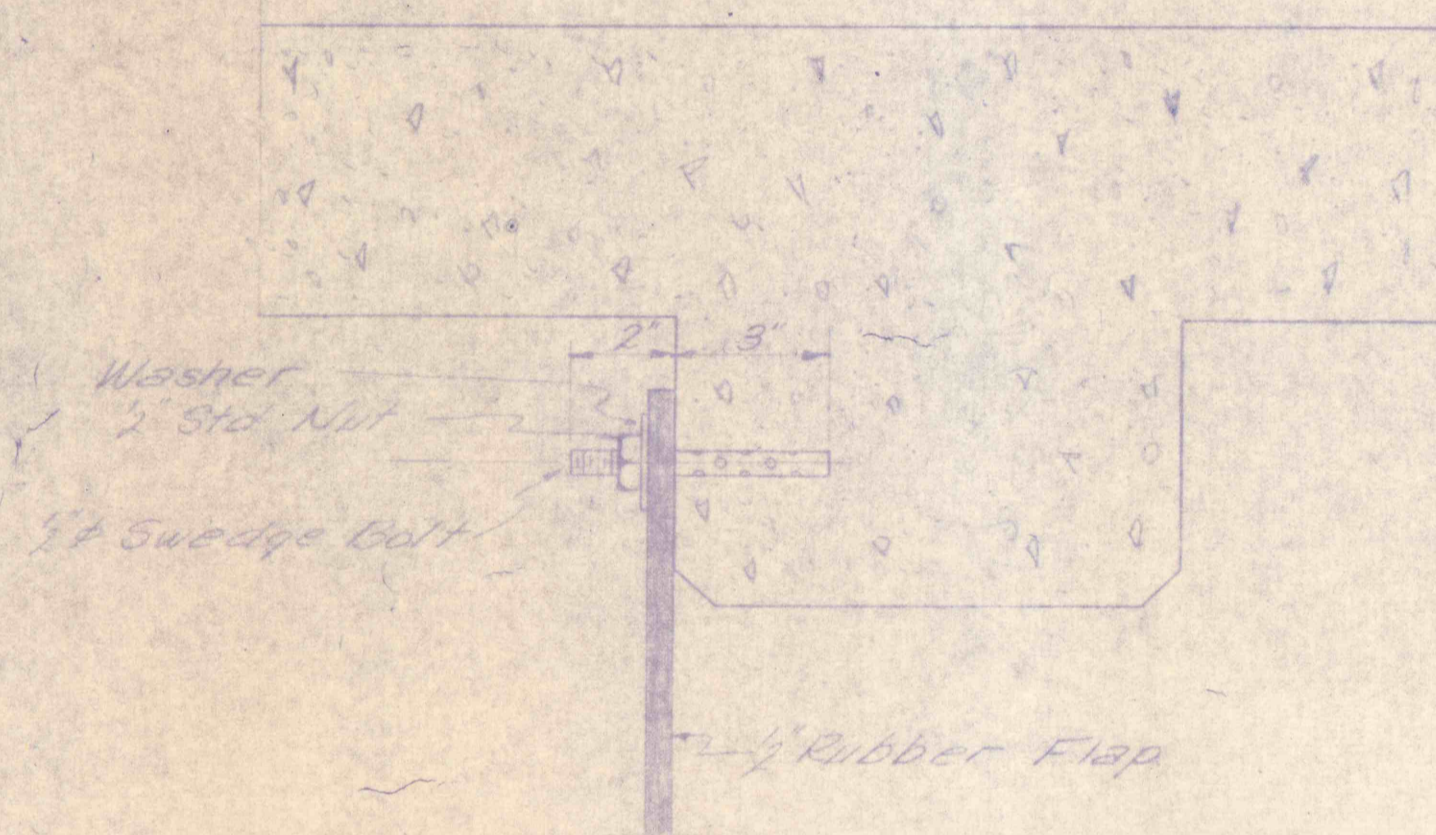


SECTION A-A
Scale: 3'-1"0"

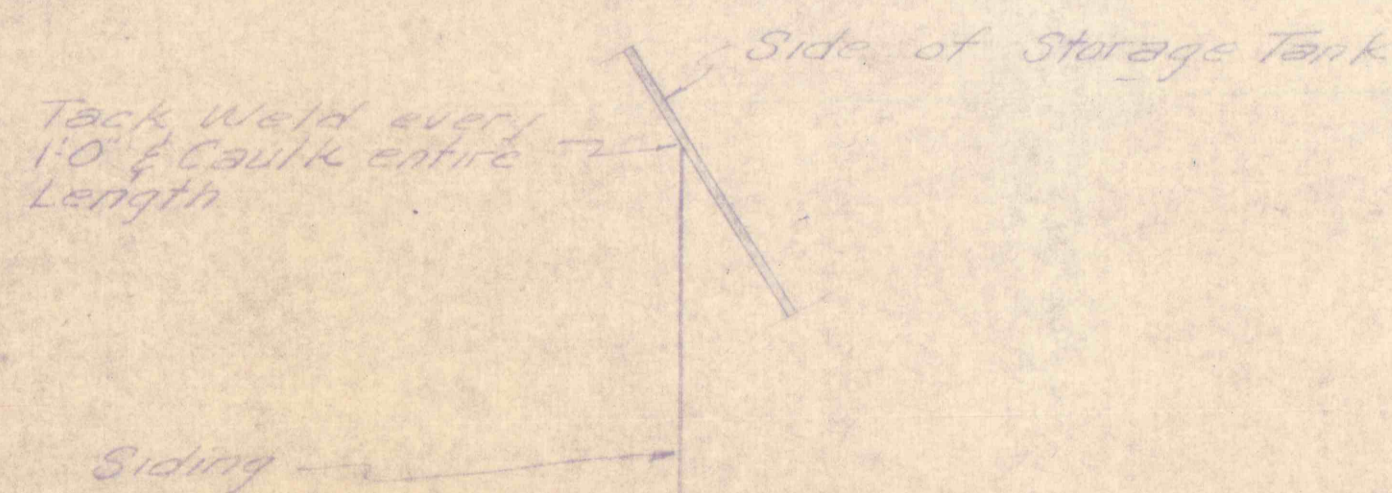

DETAIL OF SIDING
AT STORAGE TANK
Scale: 3'-1"0"

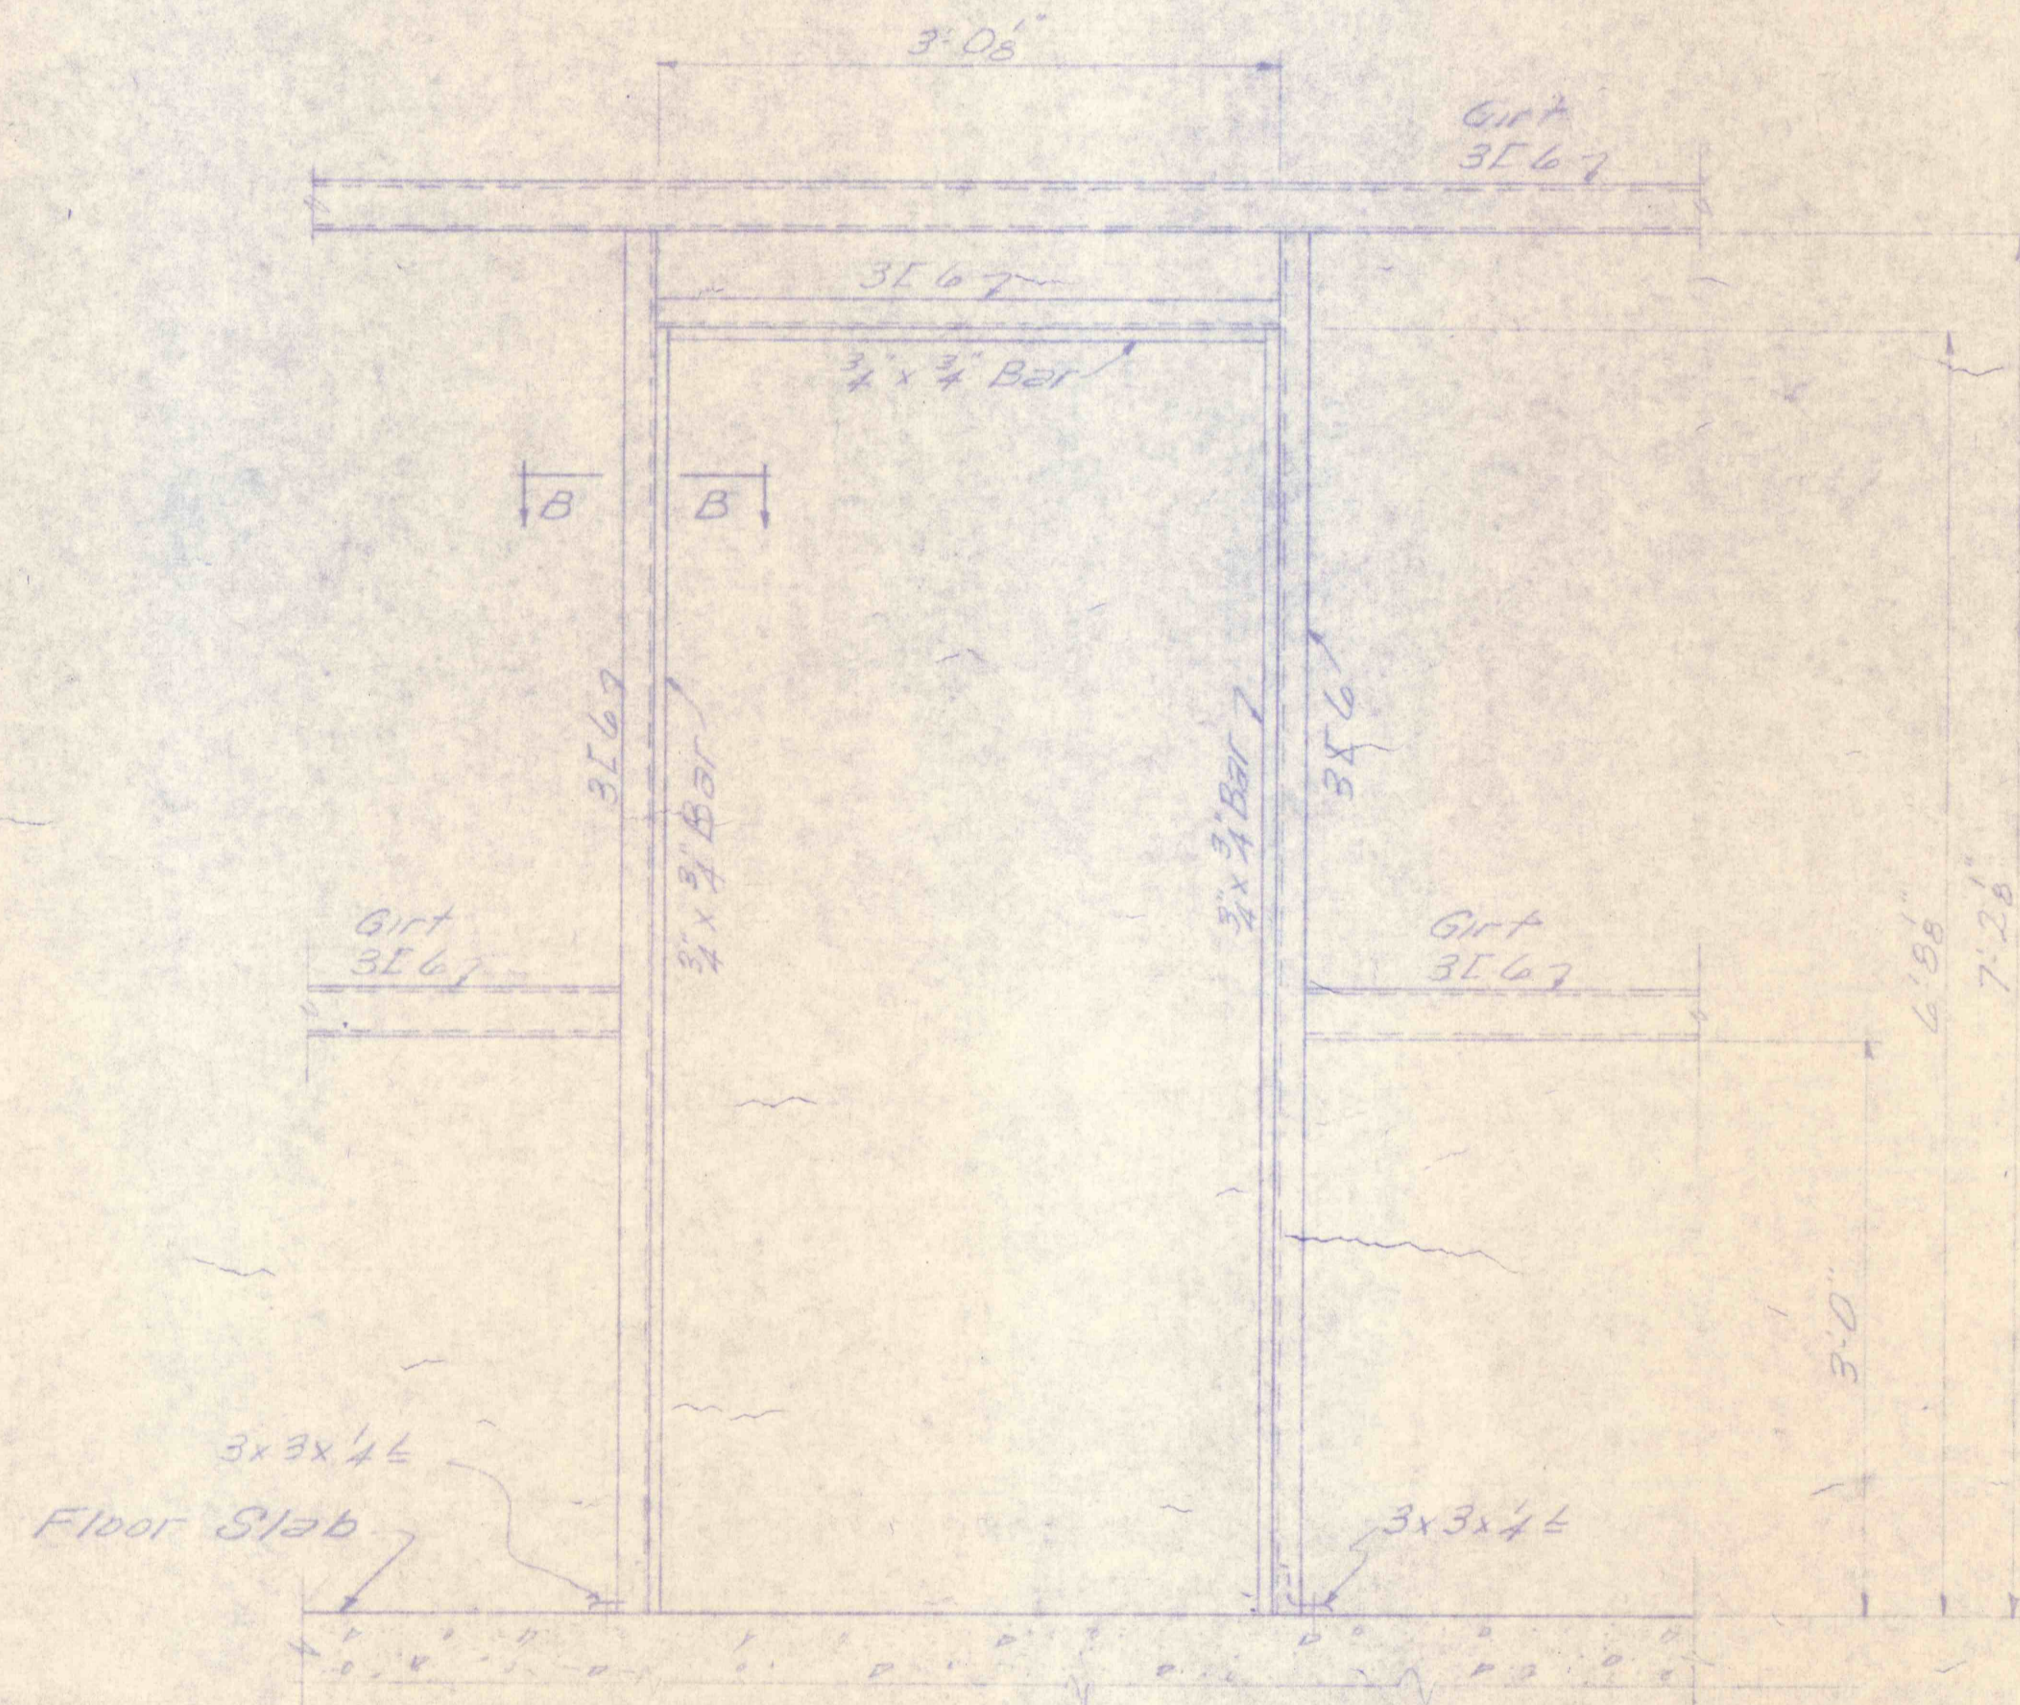

DOOR BUCK
Scale: 1'-1"0"

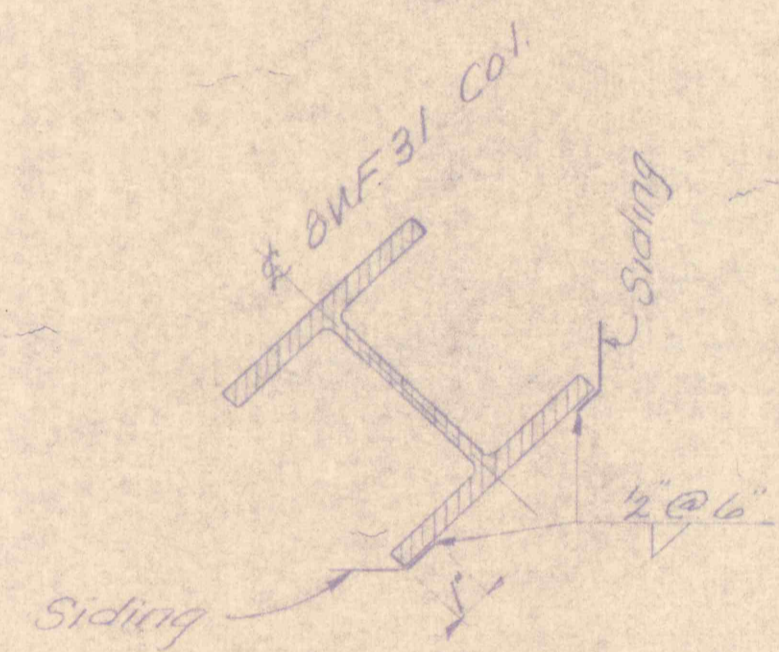

DETAIL OF SIDING AT COL.
No Scale

ALL DIMENSIONS AND MEASUREMENTS
SHALL BE CHECKED AND VERIFIED BY THE
CONTRACTOR AT THE SITE

COMMONWEALTH OF PENNSYLVANIA
DEPARTMENT OF MINES & MINERAL INDUSTRIES
"THE LAND AND WATER CONSERVATION
AND RECLAMATION ACT"
PROJECT NO. SL - 106 - 1
SANDY RUN
MINE DRAINAGE TREATMENT PLANT
EXHIBIT - "A"
FOSTER TOWNSHIP LUZERNE COUNTY
PENNSYLVANIA
NOVEMBER 1968 SCALE AS SHOWN PAGE 5 OF 5