


MATERIAL LIST	
ITEM	QUANTITY
CONCRETE-CLASS B	27 CU.YDS
HALF ROUND R.C.P.I.P.E	288 LIN. F.
SHALE	134 CU.YDS
#2 SIZE STONE OR SHALE	44 TONS

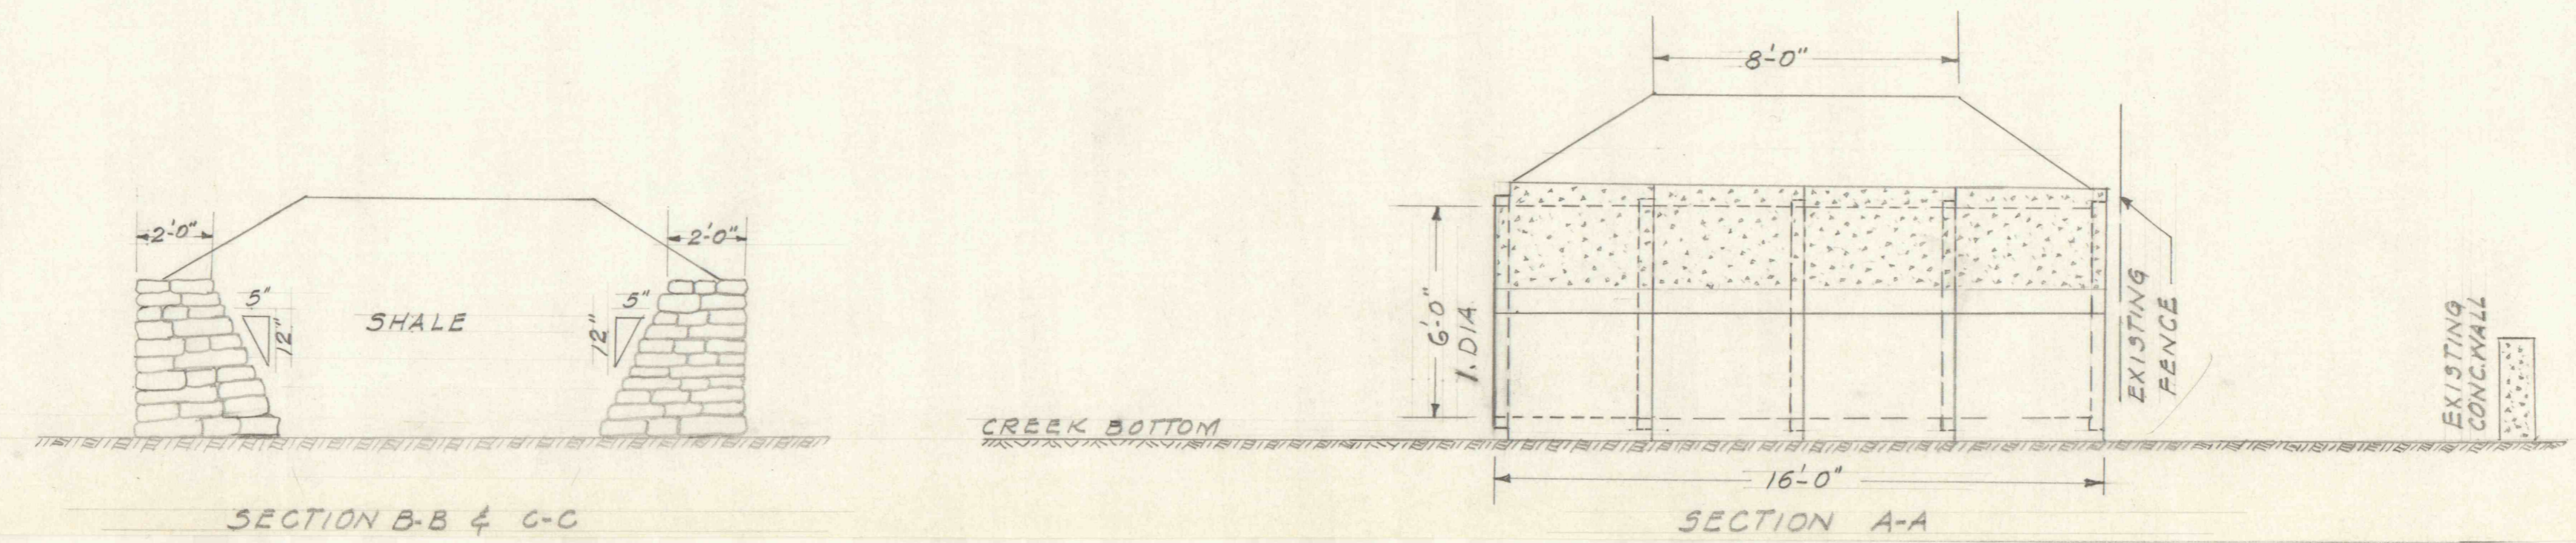

PENNSYLVANIA DEPARTMENT
OF ENVIRONMENTAL RESOURCES
BUREAU OF ENGINEERING & CONSTRUCTION
SANDY RUN MINE WATER TREATMENT PLANT
BRIDGE DETAILS
SCALE 1/4"=1'-0"
NOVEMBER 1971