




CROSS SECTIONS
PIT NO. 2

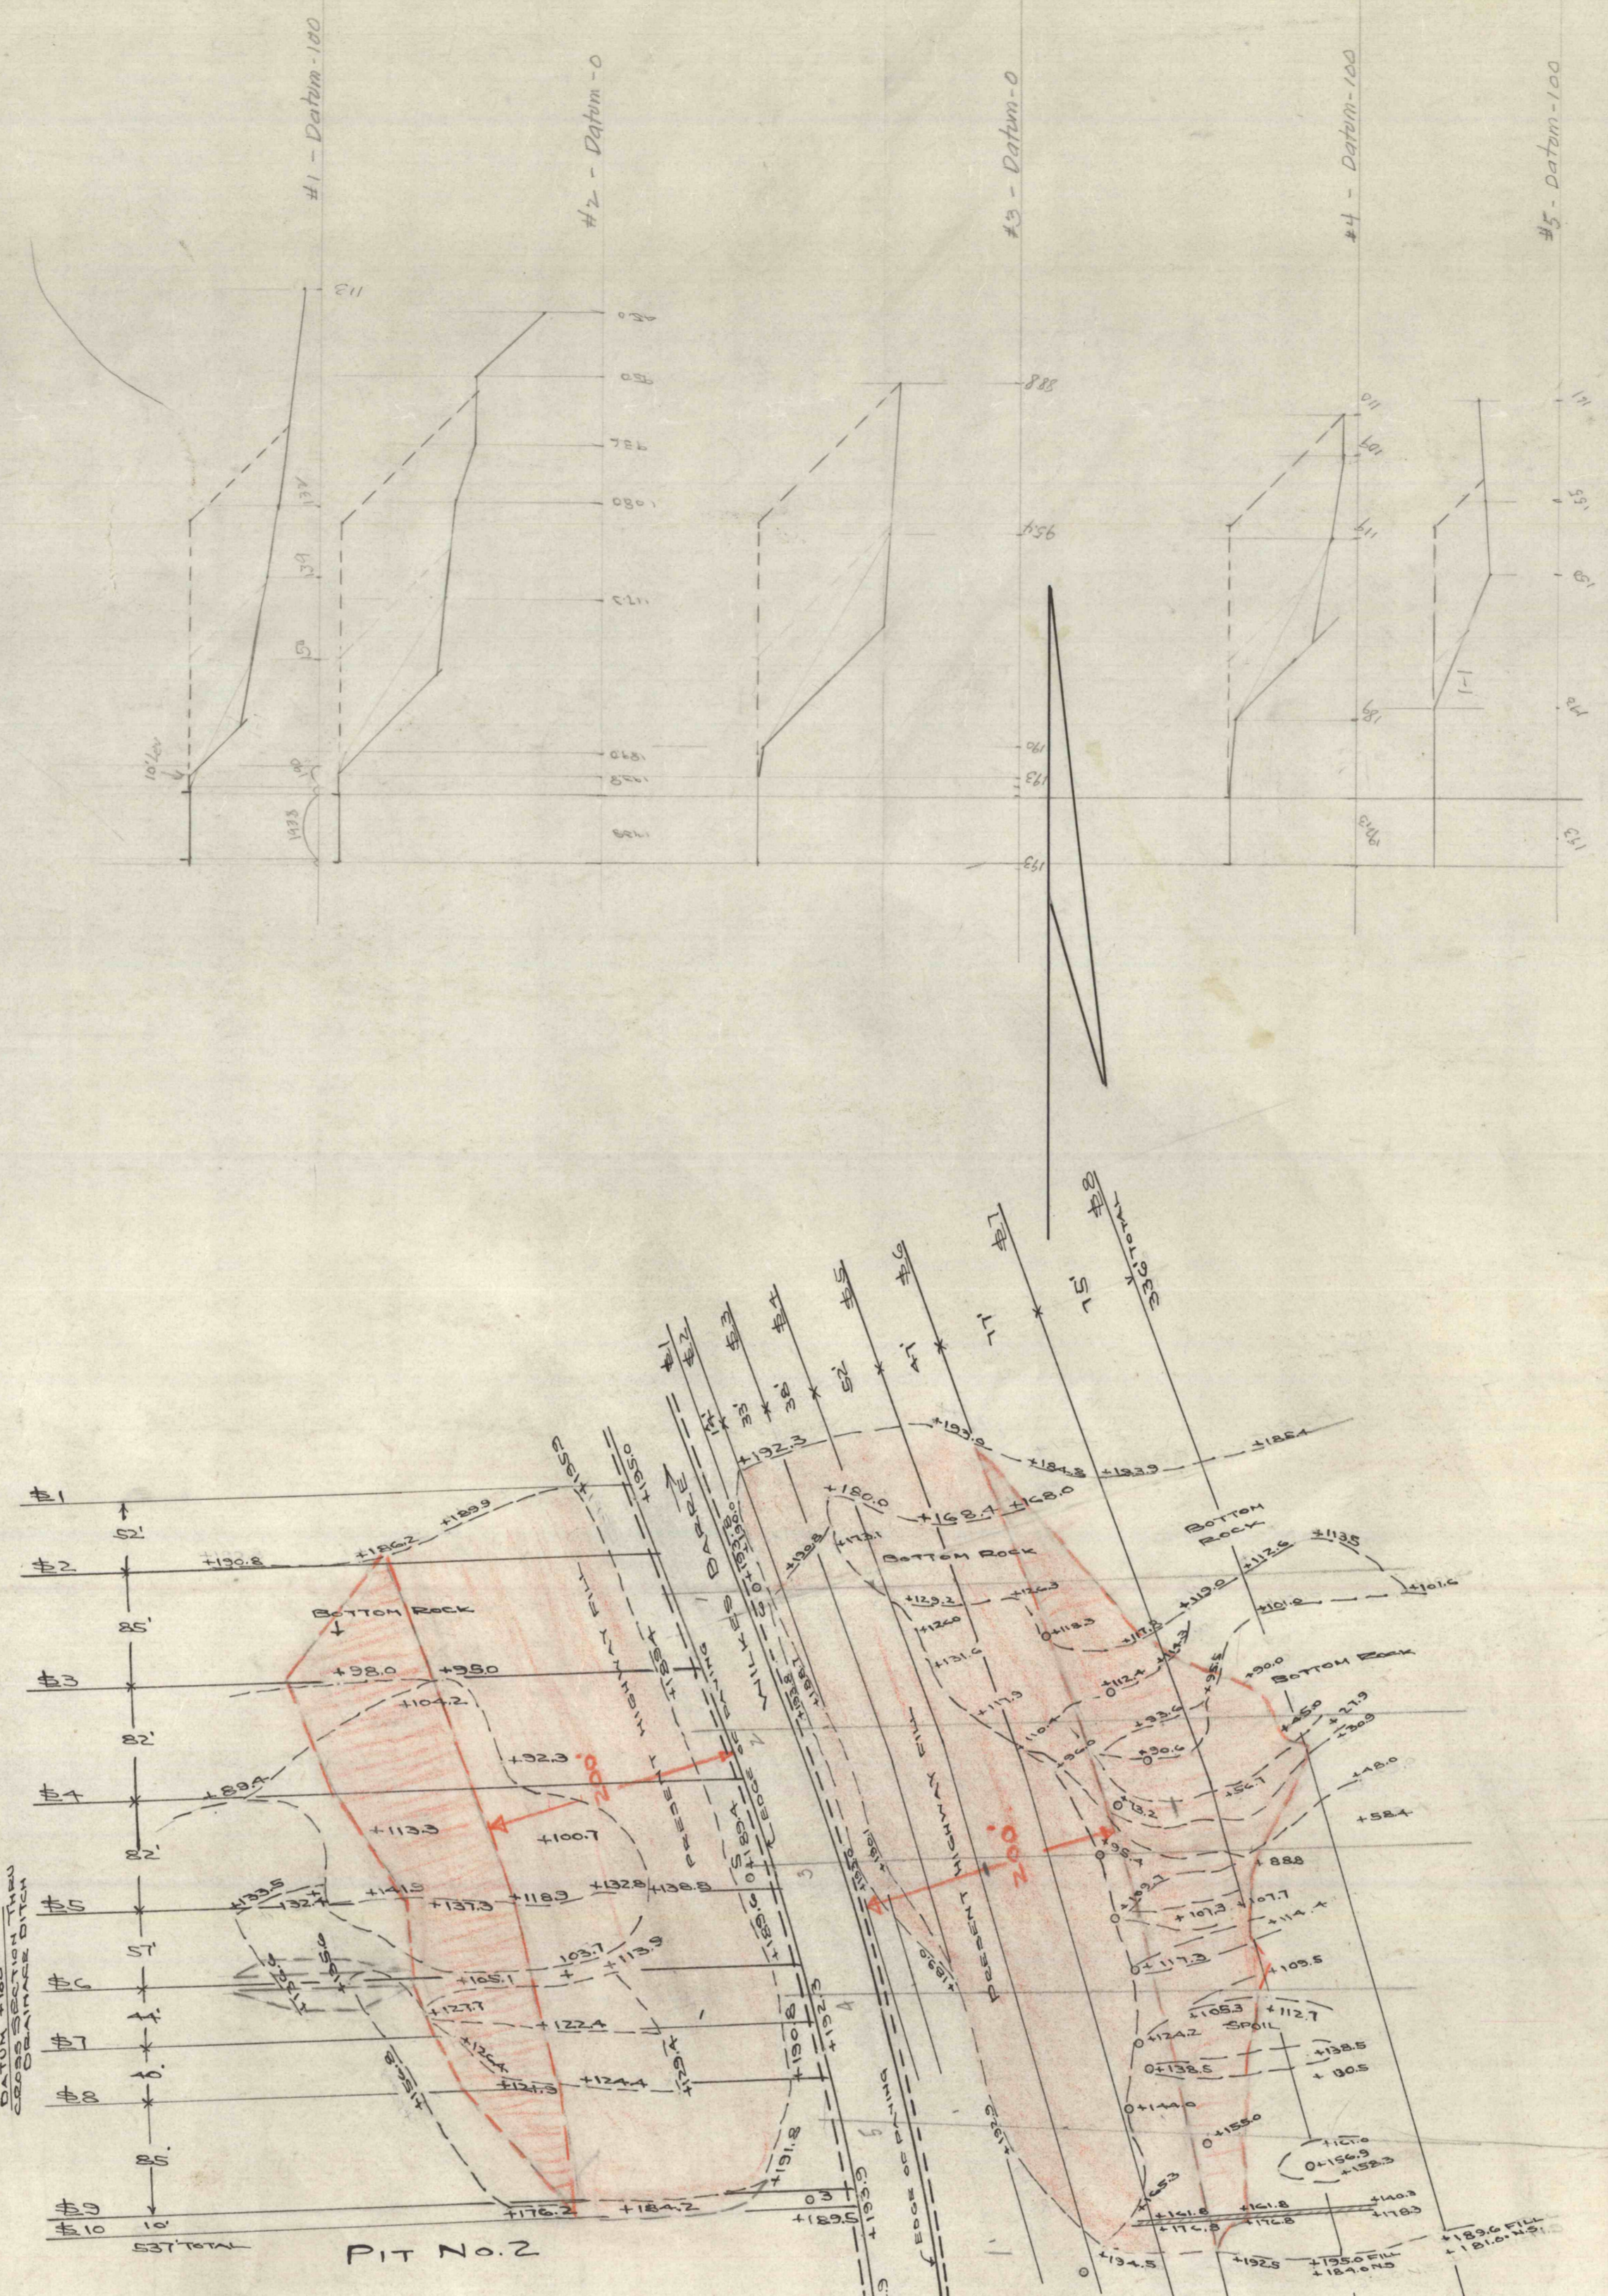


DATUM +100
EDGE OF PAVING
HIGHWAY

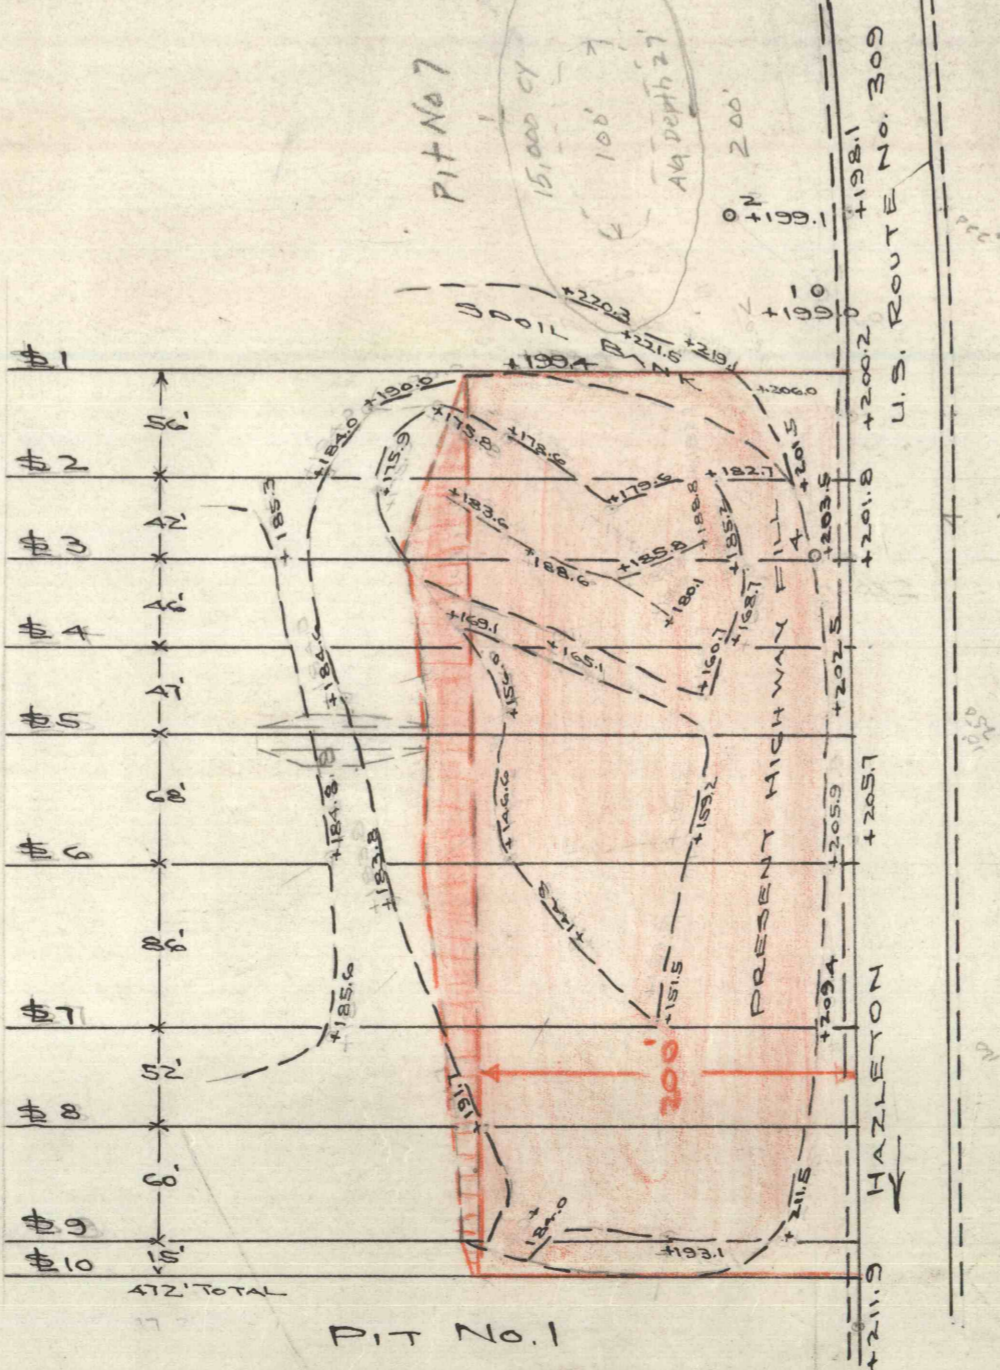


PIT NO. 1

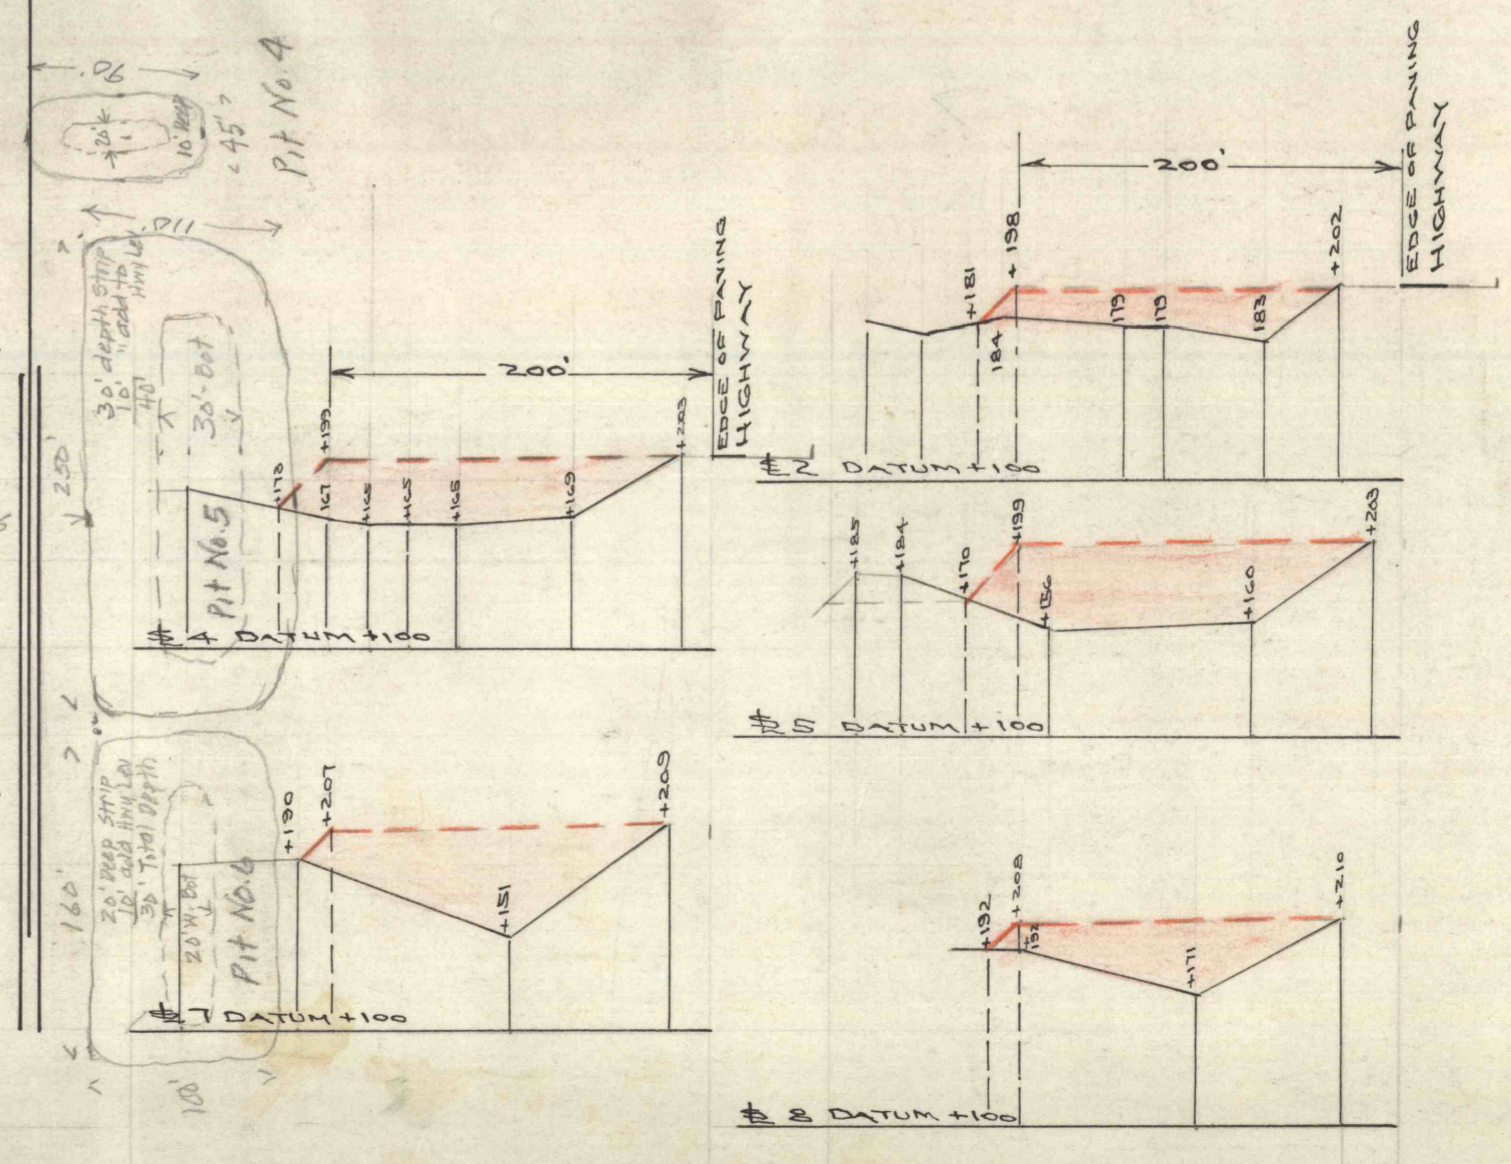

CROSS SECTIONS
PIT NO. 1

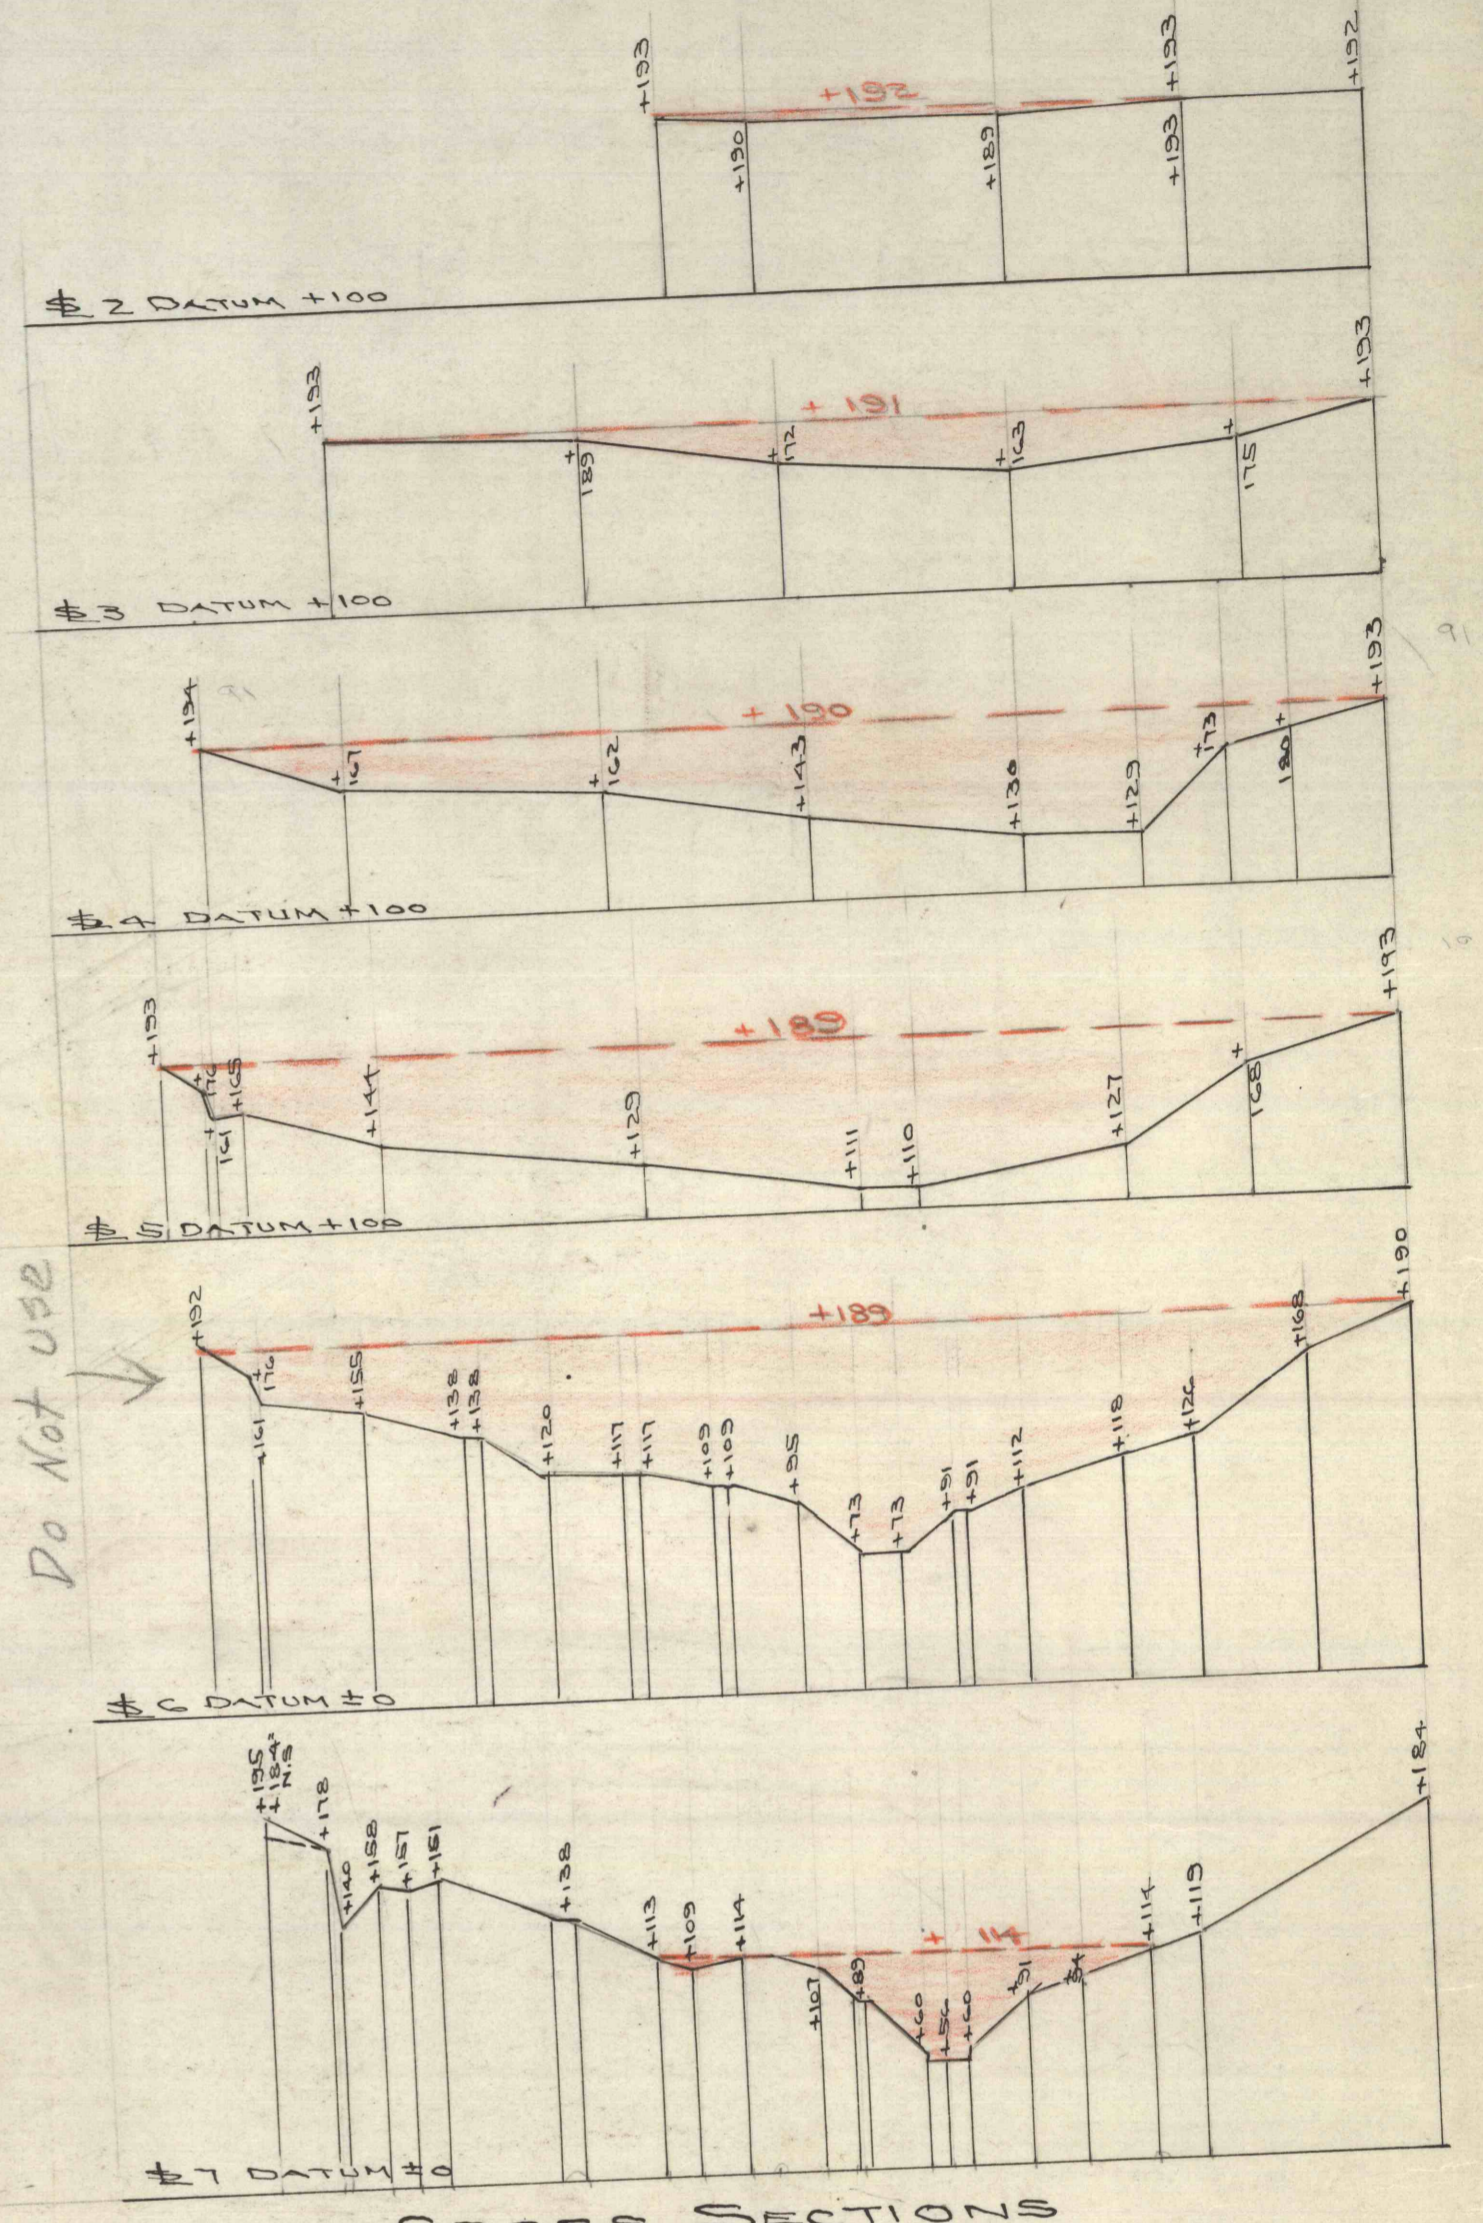

CROSS SECTIONS
PIT NO. 3

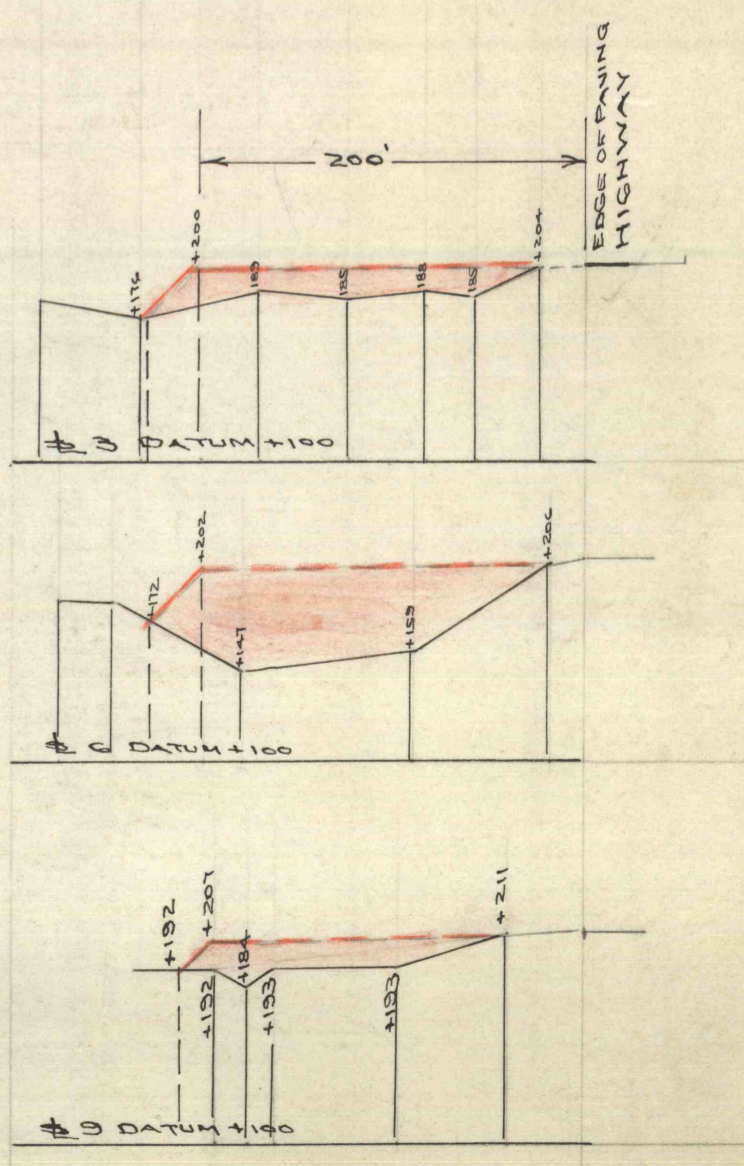

CROSS SECTIONS
PIT NO. 4