



CROSS SECTION @ STA 430  
 SCALE: 1" = 20' VERT  
 1" = 40' HORIZ

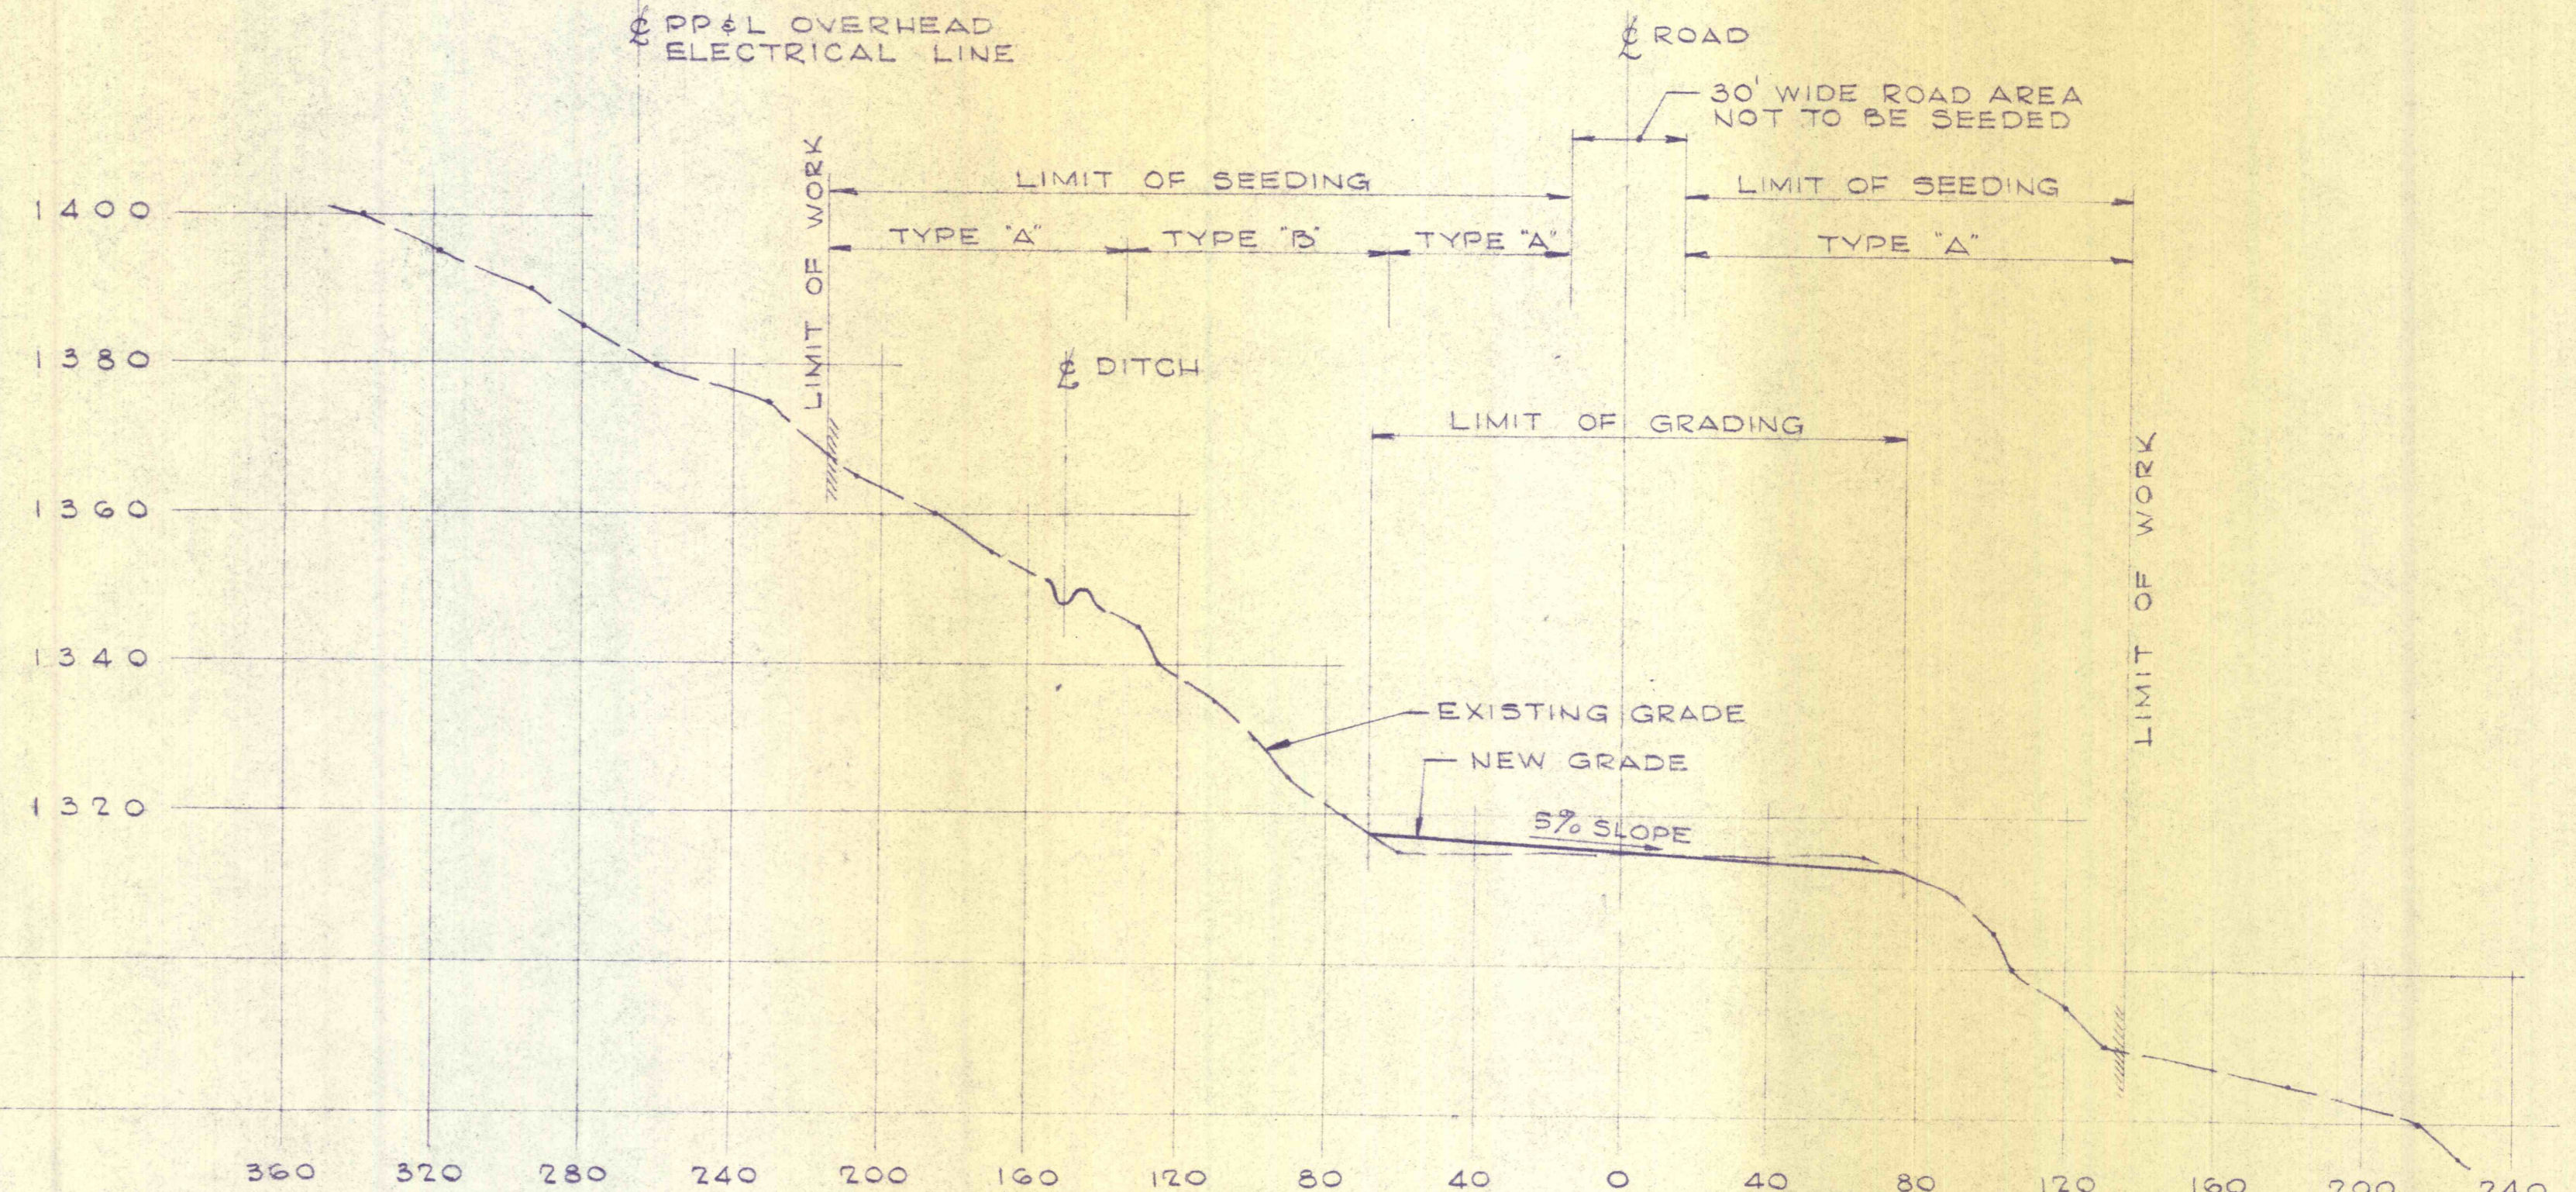

CROSS SECTION @ STA 445  
 SCALE: 1" = 20' VERT  
 1" = 40' HORIZ

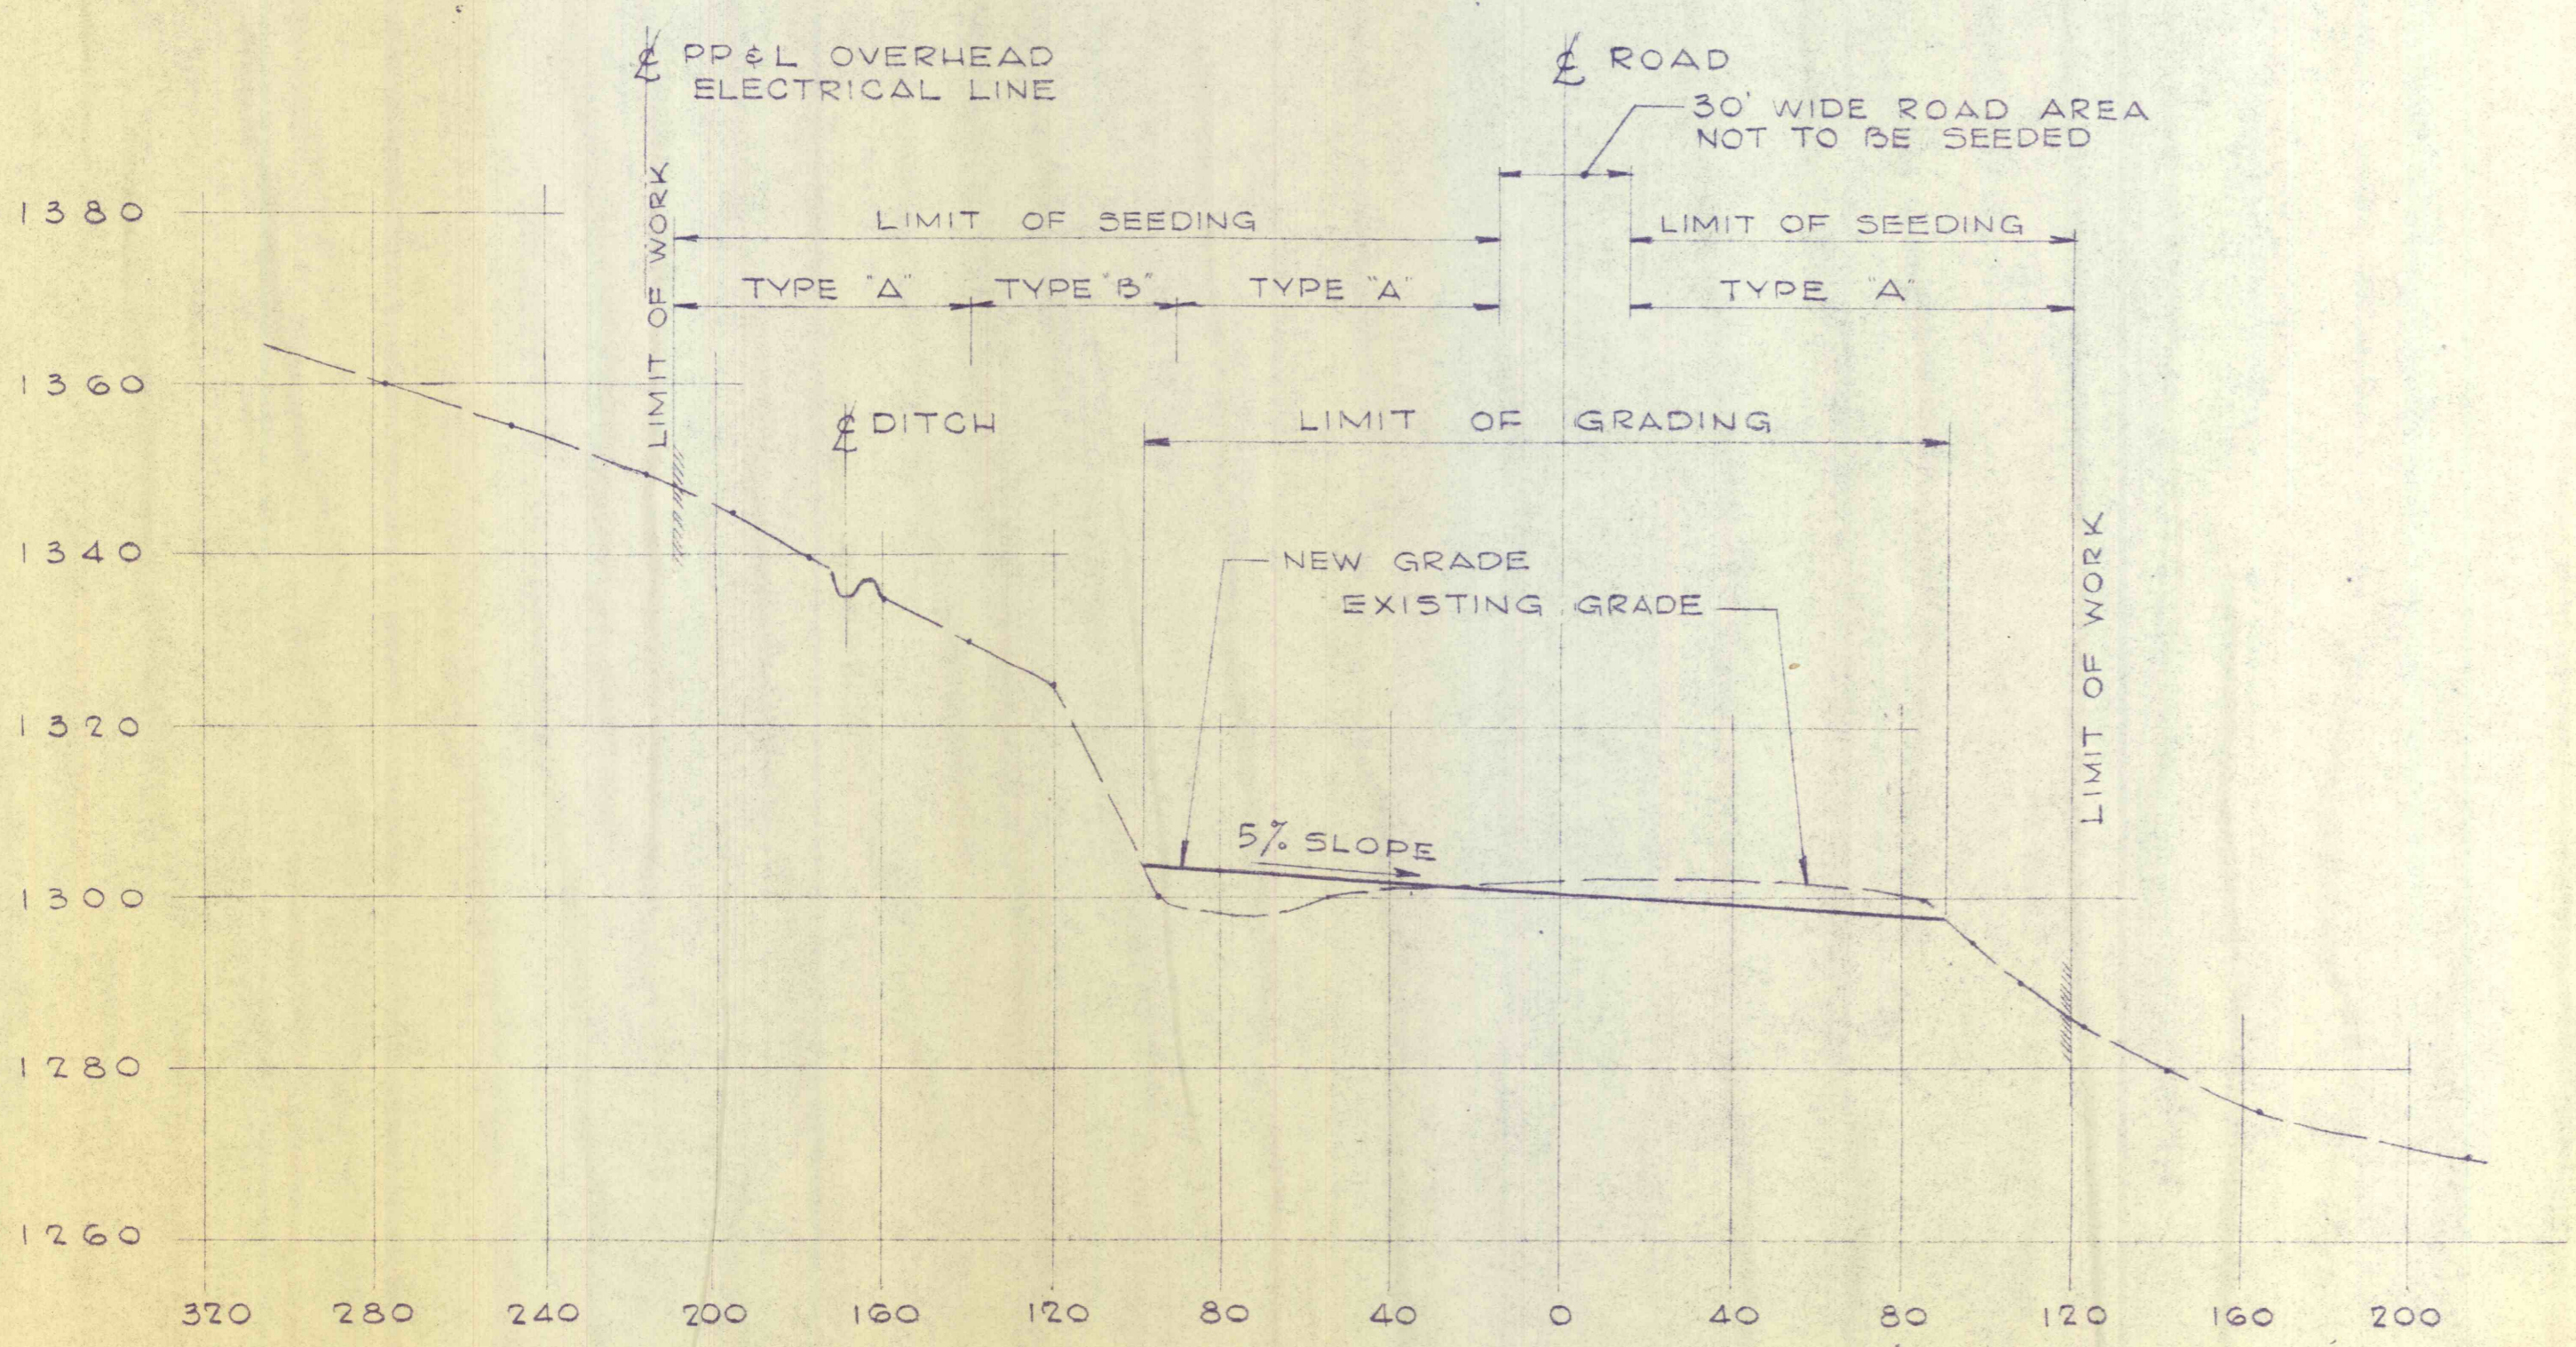

CROSS SECTION @ STA 455  
 SCALE: 1" = 20' VERT  
 1" = 40' HORIZ

NO.	DATE	REVISION	APPR.
SUBMITTED			
PROFESSIONAL			
APPROVED			
CHIEF - DIVISION OF MINE REHABILITATION			
APPROVED			
DIRECTOR - BUREAU OF CONSULTING SERVICES			
COMMONWEALTH OF PENNSYLVANIA DEPARTMENT OF ENVIRONMENTAL RESOURCES OFFICE OF ENGINEERING AND CONSTRUCTION			
PROJECT NO. SL 170-1			
STRIP MINE RECLAMATION QUICK START PROJECT "D" STATE GAME LAND NO. 264 WICONISCO CREEK WATERSHED DAUPHIN COUNTY, PENNA.			
SANDERS AND THOMAS, INC. CONSULTING ENGINEERS EXECUTIVE OFFICES: POTTSTOWN, PENNSYLVANIA BRANCH OFFICES: PHILADELPHIA, PA. - LONG ISLAND, N.Y. - MIAMI, FLA. PITTSBURGH, PA. - BALTIMORE, MD. - LONG BEACH, CALIF. - WASHINGTON D.C.			
CROSS - SECTIONS			
DRAWN BY	DATE	DRAWING NO.	
D.A.R.	DEC. 5, 1972	6 OF 7	
CHECKED BY	SCALE		
T.S.	AS NOTED		