
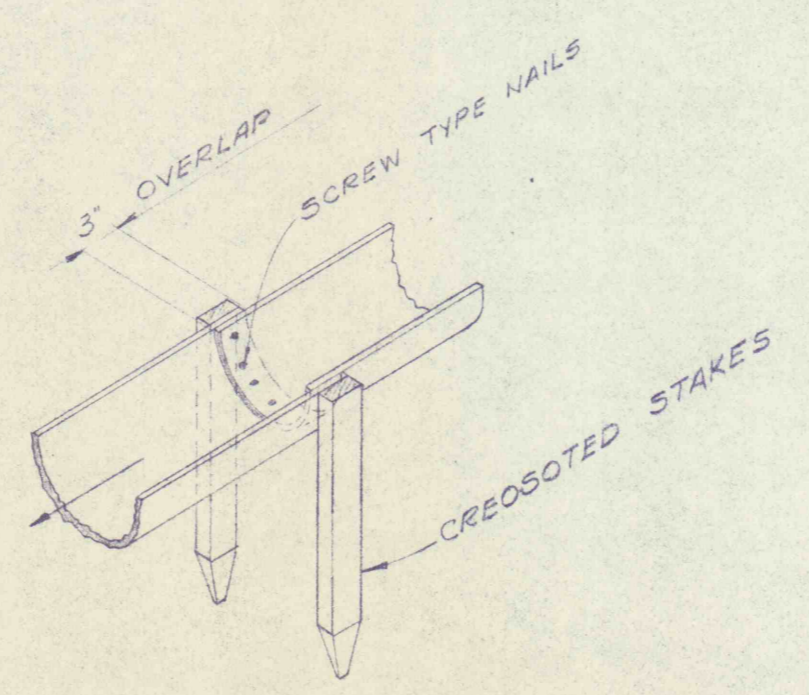
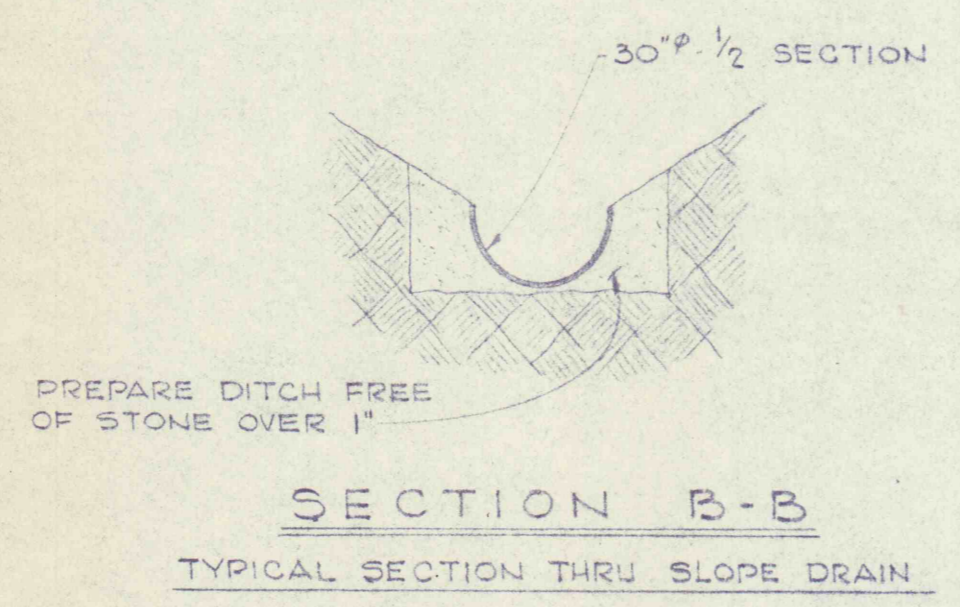


TYPICAL PLAN @ SLOPE DRAIN

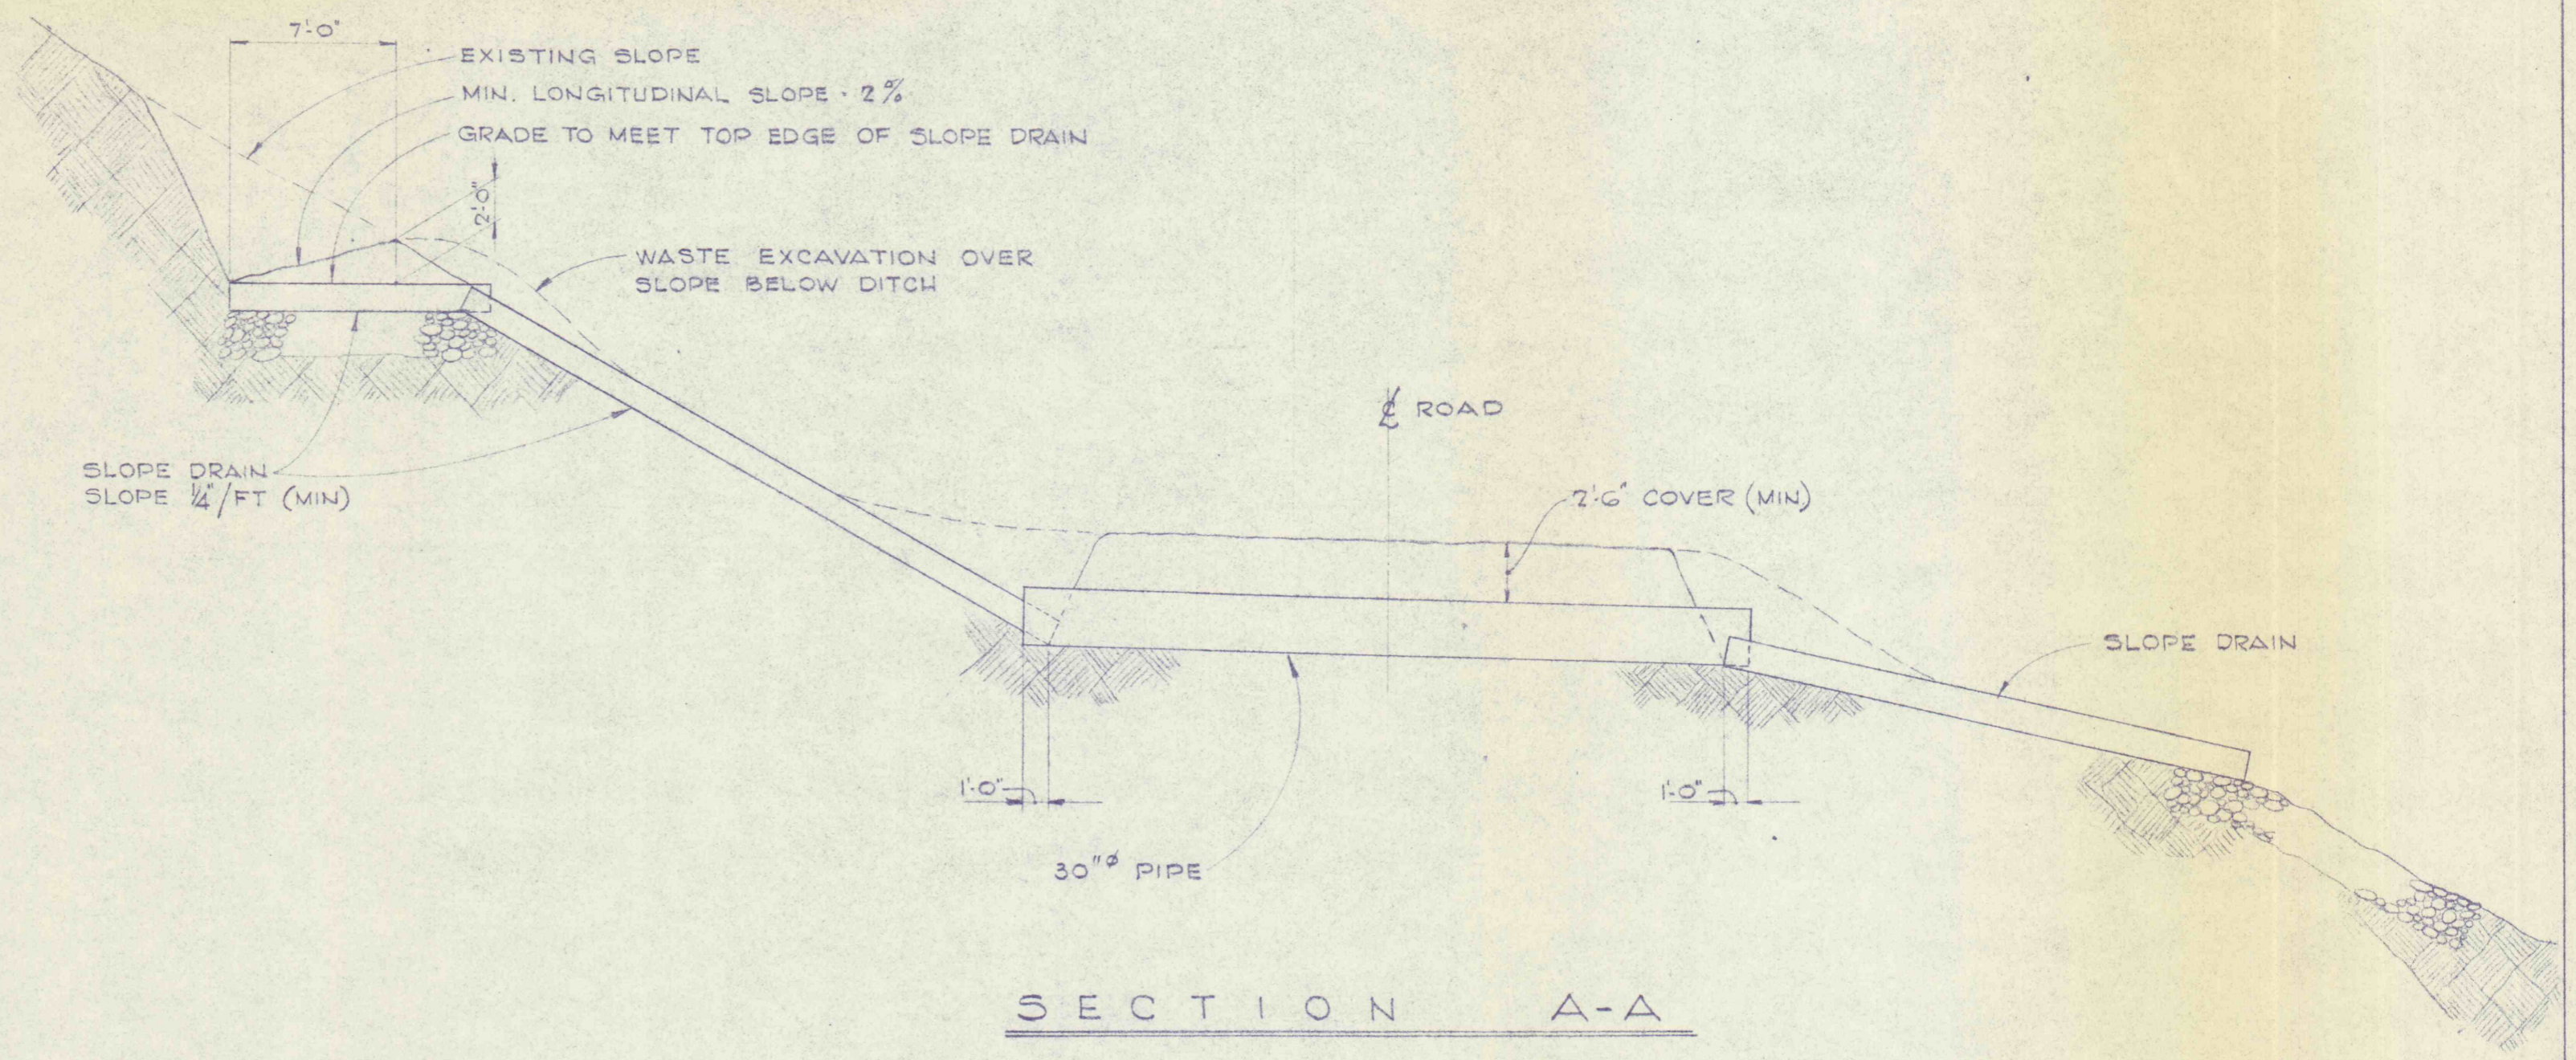

SANDERS AND THOMAS, INC.			
CONSULTING ENGINEERS			
EXECUTIVE OFFICES: POTTSTOWN, PENNSYLVANIA			
BRANCH OFFICES: PHILADELPHIA, PA. - CHICAGO, ILL. - LONG ISLAND, N.Y.			
MIAMI, FLA. - PITTSBURGH, PA. - BALTIMORE, MD. - LONG BEACH, CALIF. - WASHINGTON D. C.			
SHEET TITLE			
PRELIMINARY SECTIONS & DETAILS			
PROJECT TITLE			
STRIP MINE RECLAMATION			
QUICK START PROJECT 'D'			
STATE GAME LANDS #24			
WICONISCO CREEK WATERSHED			
DAUPHIN COUNTY, PENNSYLVANIA			
SCALE	DATE RECORDED	PROJECT NUMBER	SHEET NUMBER
NONE	10-16-72	1-2345	7 of 7
DRAWN BY	CHK'D BY	APP'D BY	
D.A.R.			